



BUILDING 1A EAST ELEVATION

BUILDING 1A NORTH ELEVATION




BUILDING 1C EAST ELEVATION




BUILDING 2 NORTHEAST ELEVATION

BUILDING 2 NORTHWEST ELEVATION

 

ELDRIDGE & NICHOLSON  
 ARCHITECTS  
 270 SOUTH  
 SUITE 300  
 SALT LAKE CITY, UTAH 84101  
 (801) 963-4667

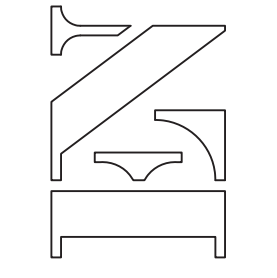

**MPE**  
 INCORPORATED

Buildings 1A, 1C & 2 Exterior Elevations

Developed by  
 MPE, INC., PO Box 2429, Park City, UT 84060  
 eMail: info@treasureparkcity.com



SHEET NUMBER

**E.1AC2.1**

6/12/2008



NORTHEAST ELEVATION - SOUTH WING



NORTHEAST ELEVATION - NORTH WING



NORTHWEST ELEVATION




SOUTHEAST ELEVATION




NORTHWEST ELEVATION @ ENTRY



SOUTHEAST ELEVATION @ ENTRY

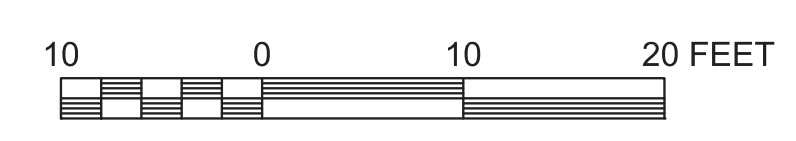

ELDRIDGE & NICHOLSON  
ARCHITECTS  
270 SOUTH  
SUITE 300  
SALT LAKE CITY, UTAH 84101  
(801) 363-4667

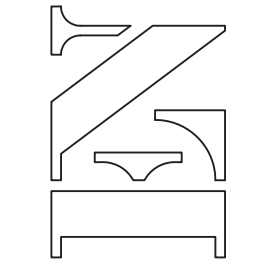

**MPE**  
INCORPORATED

Building 1B Exterior Elevations

Developed by  
MPE, INC., PO Box 2429, Park City, UT 84060  
eMail: info@treasureparkcity.com





SHEET NUMBER

**E.1B.1**

6/12/2008



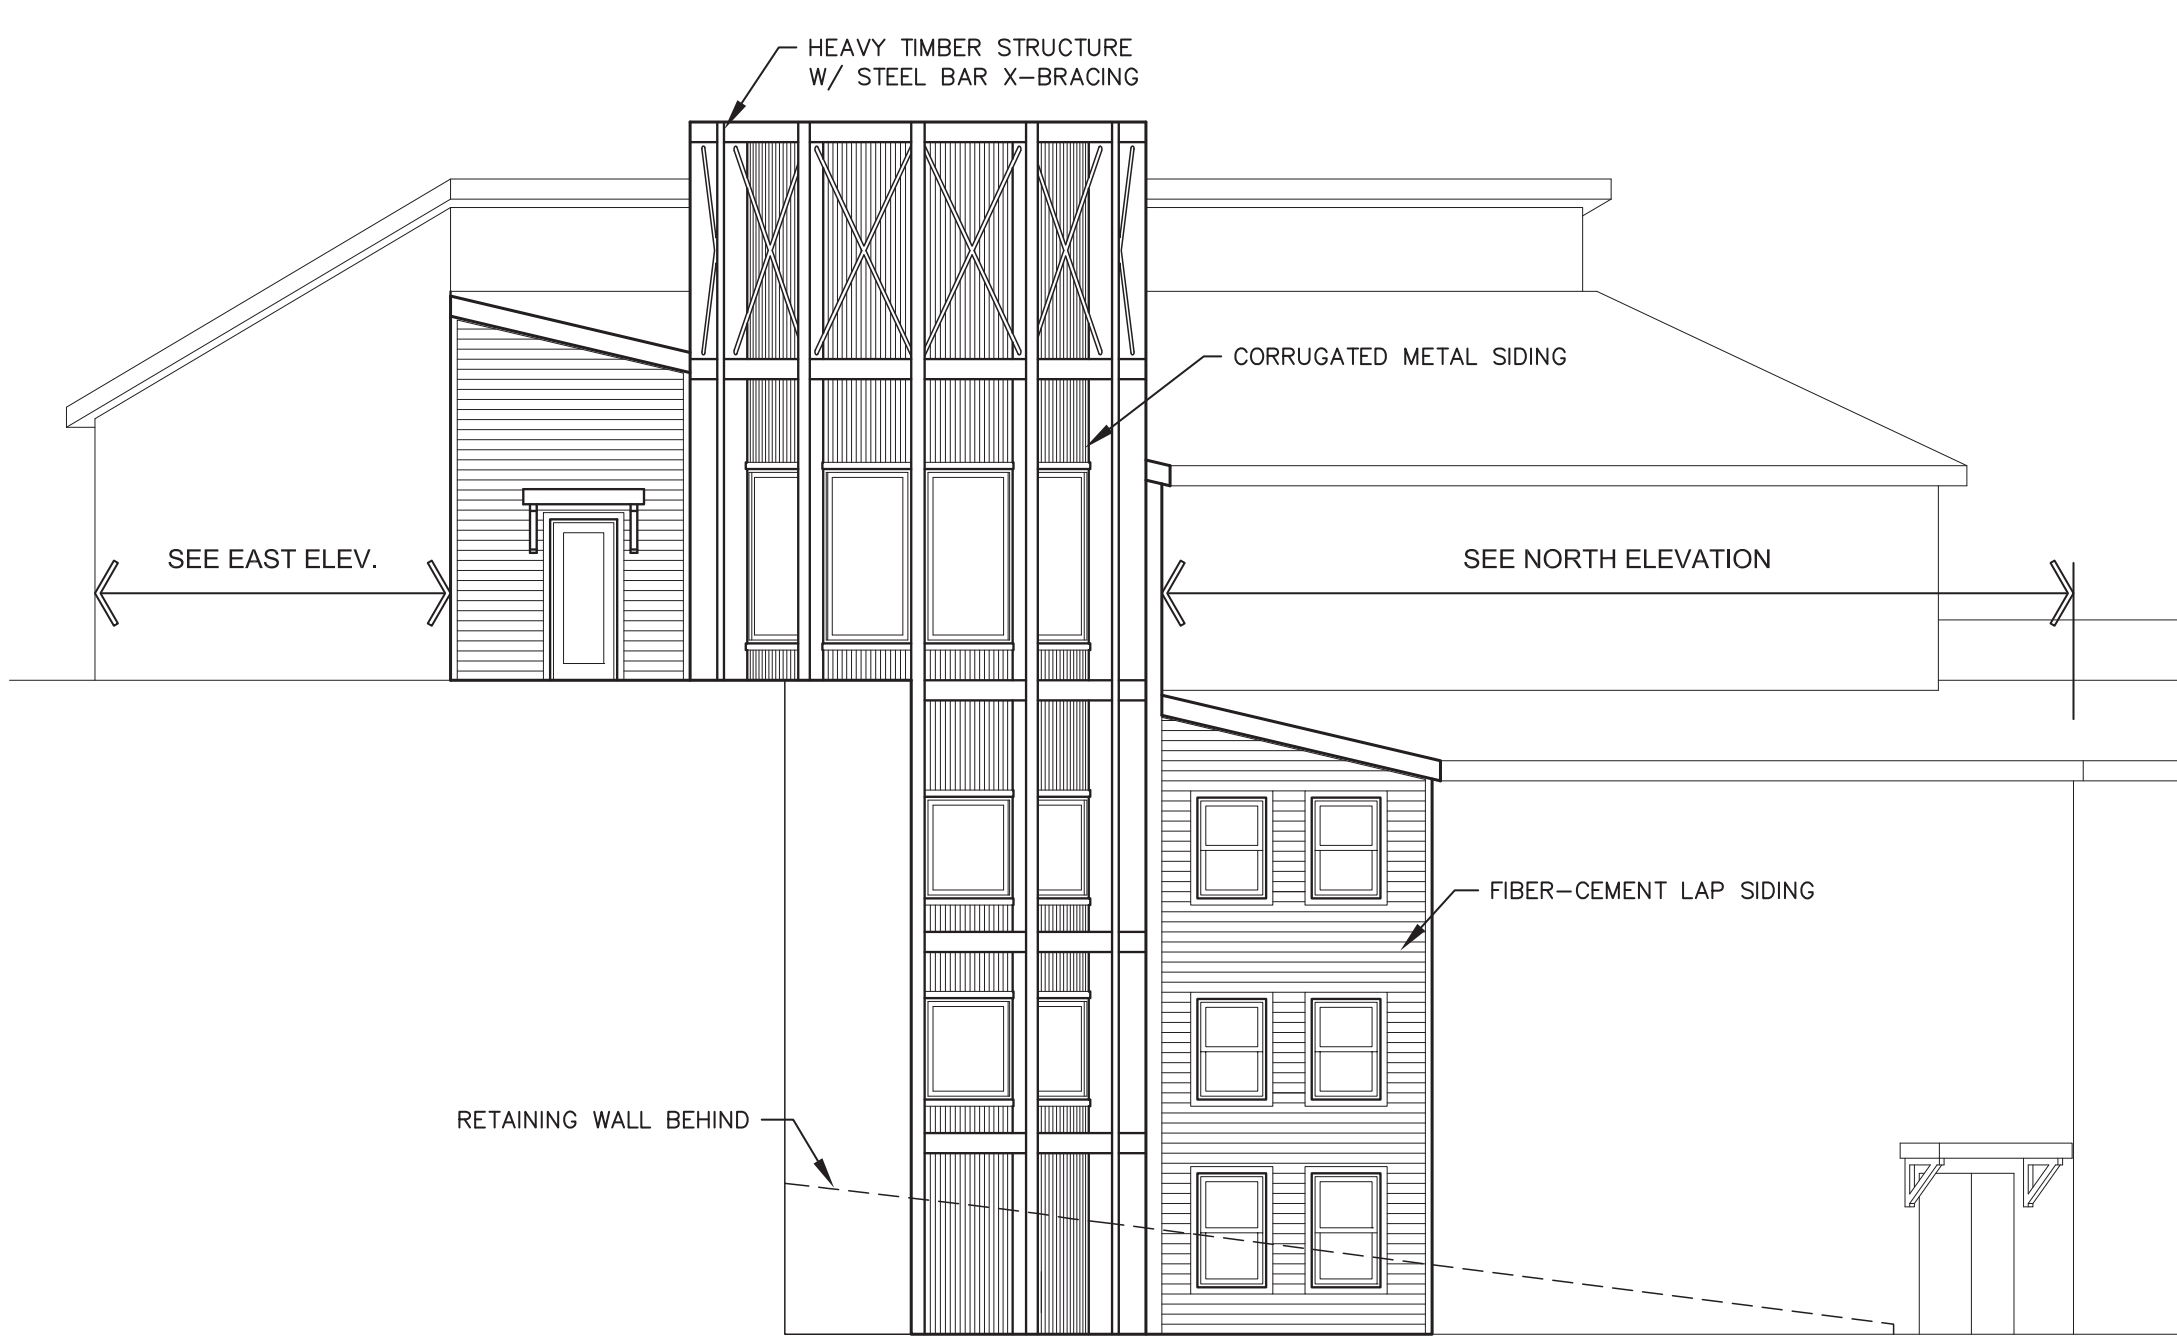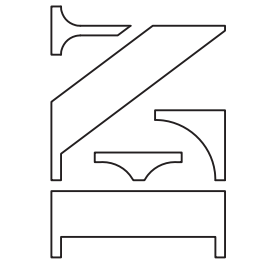


NORTHEAST ELEVATION




NORTH ELEVATION




WEST ELEVATION

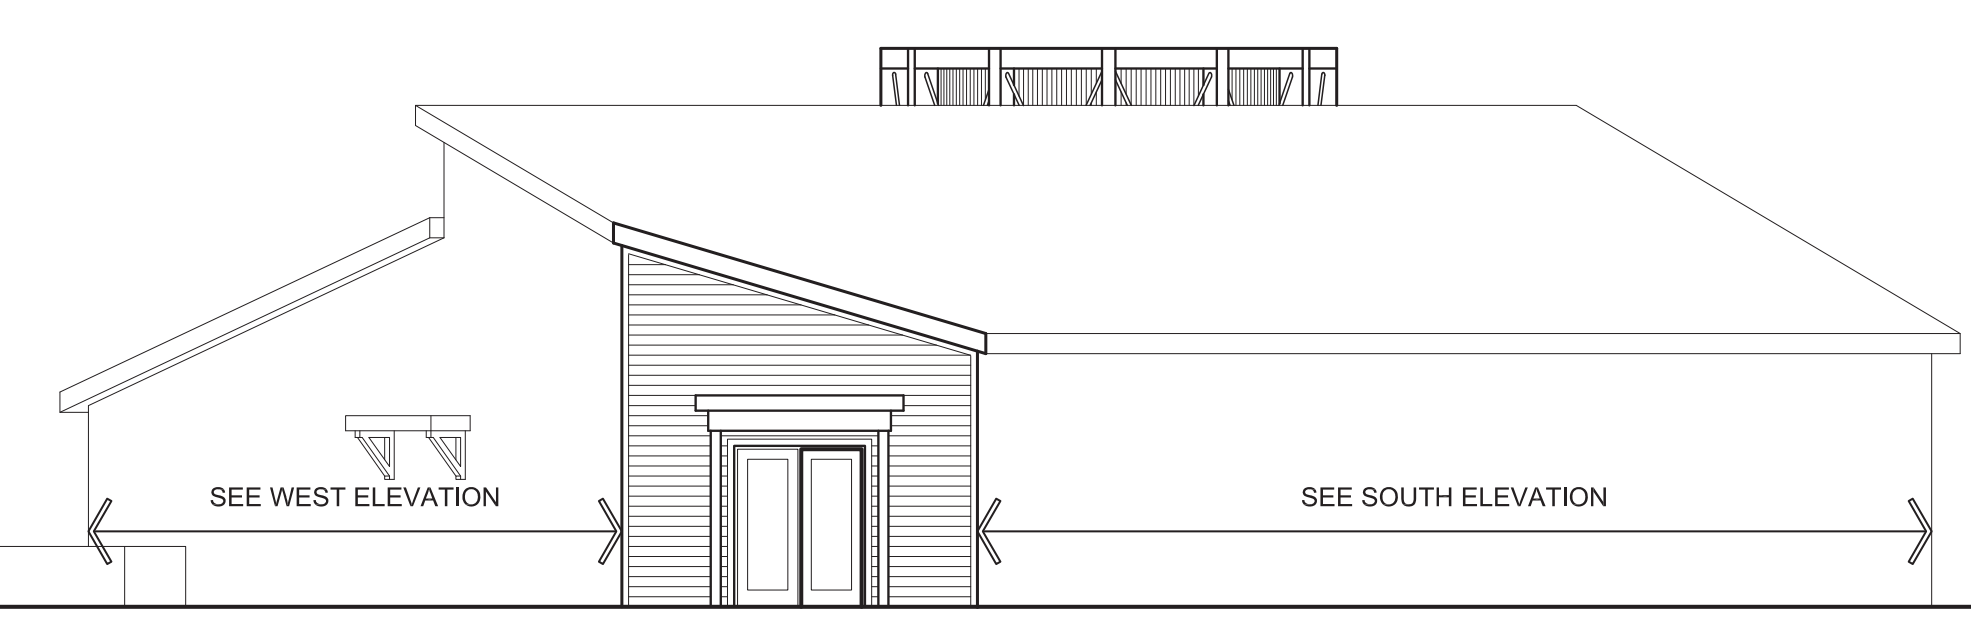


SOUTHWEST ELEVATION

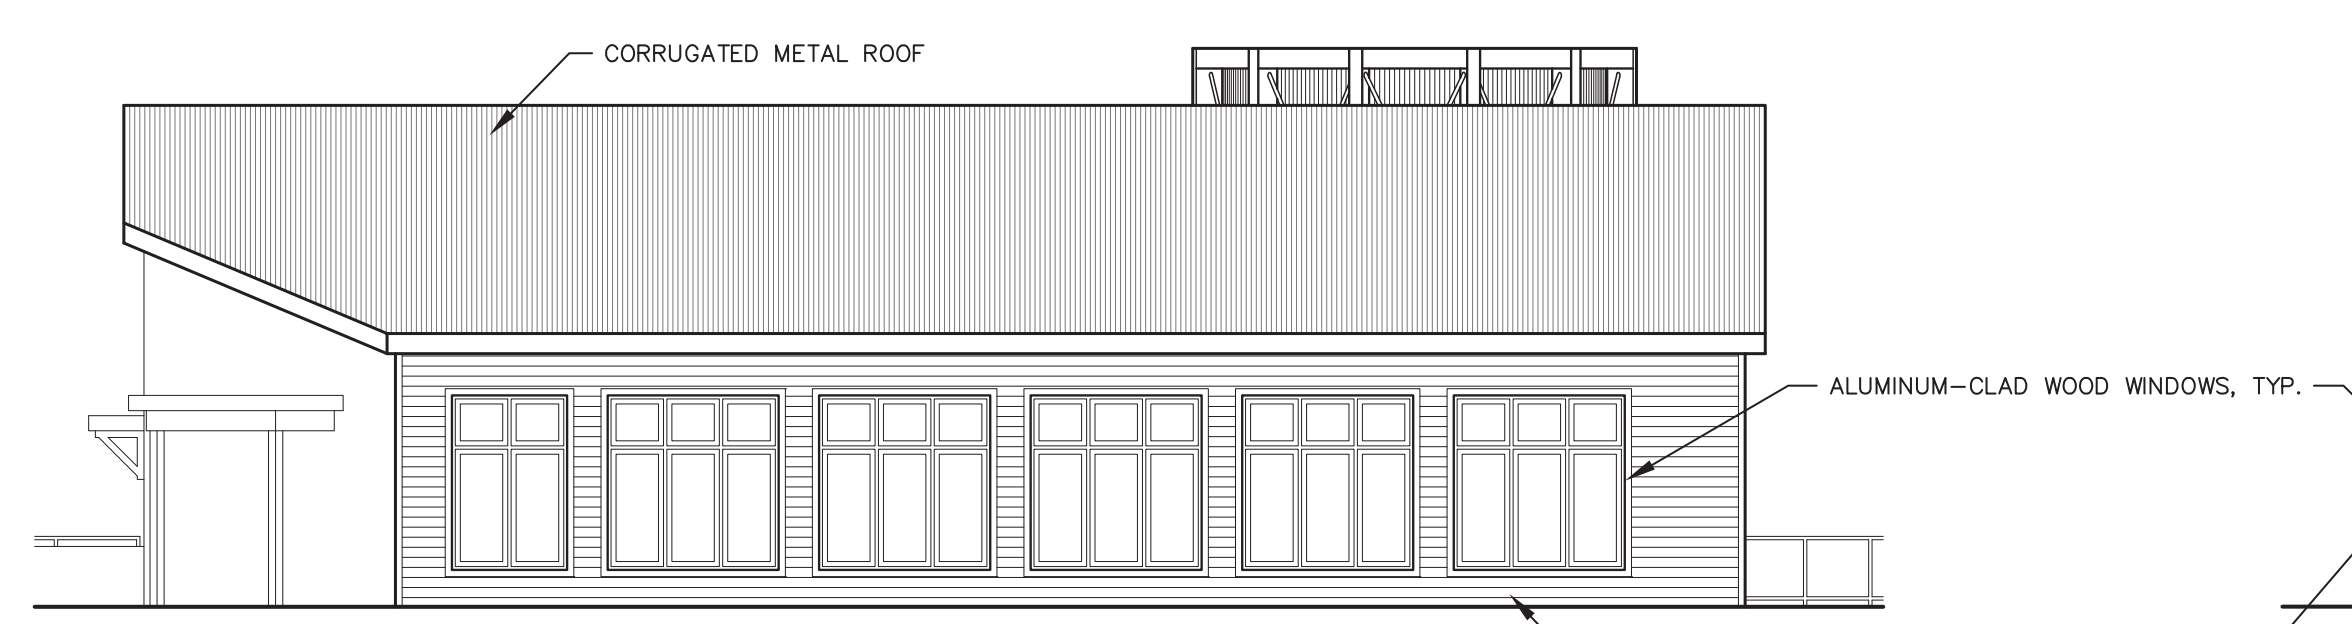


SOUTH ELEVATION

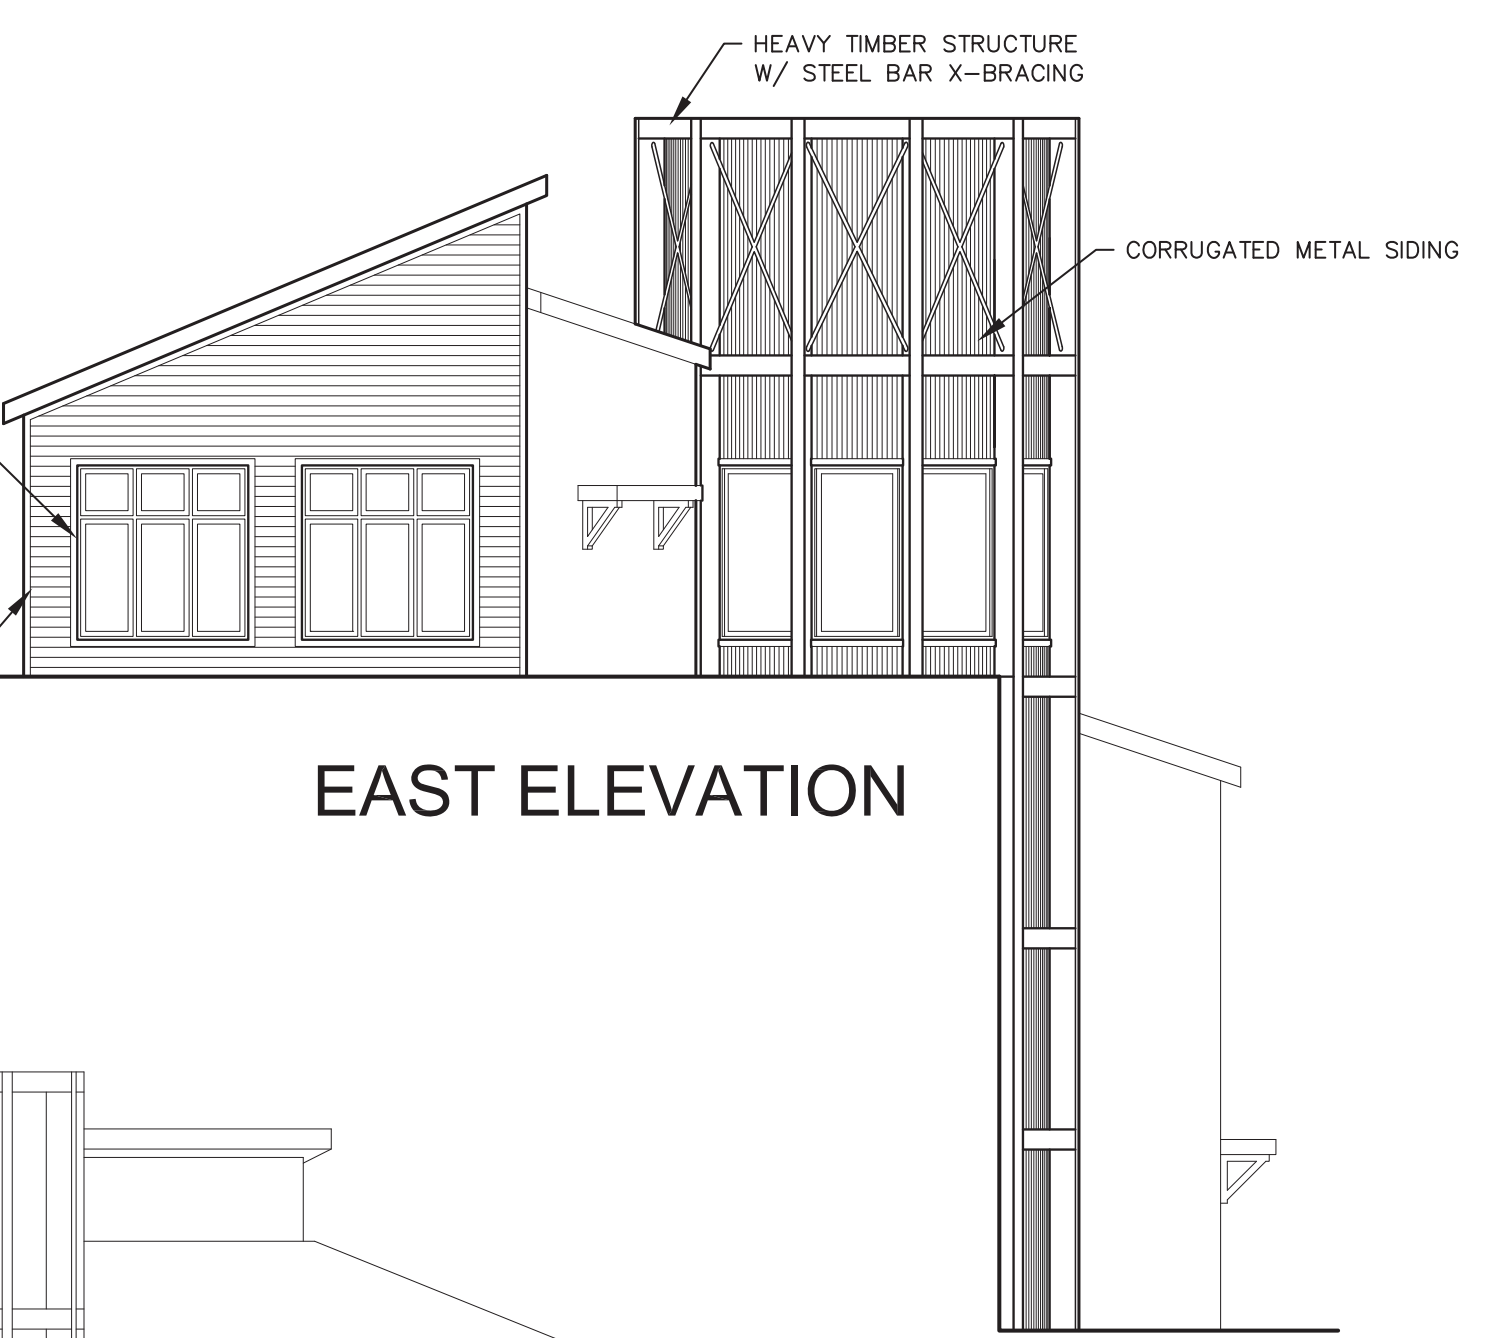


EAST ELEVATION

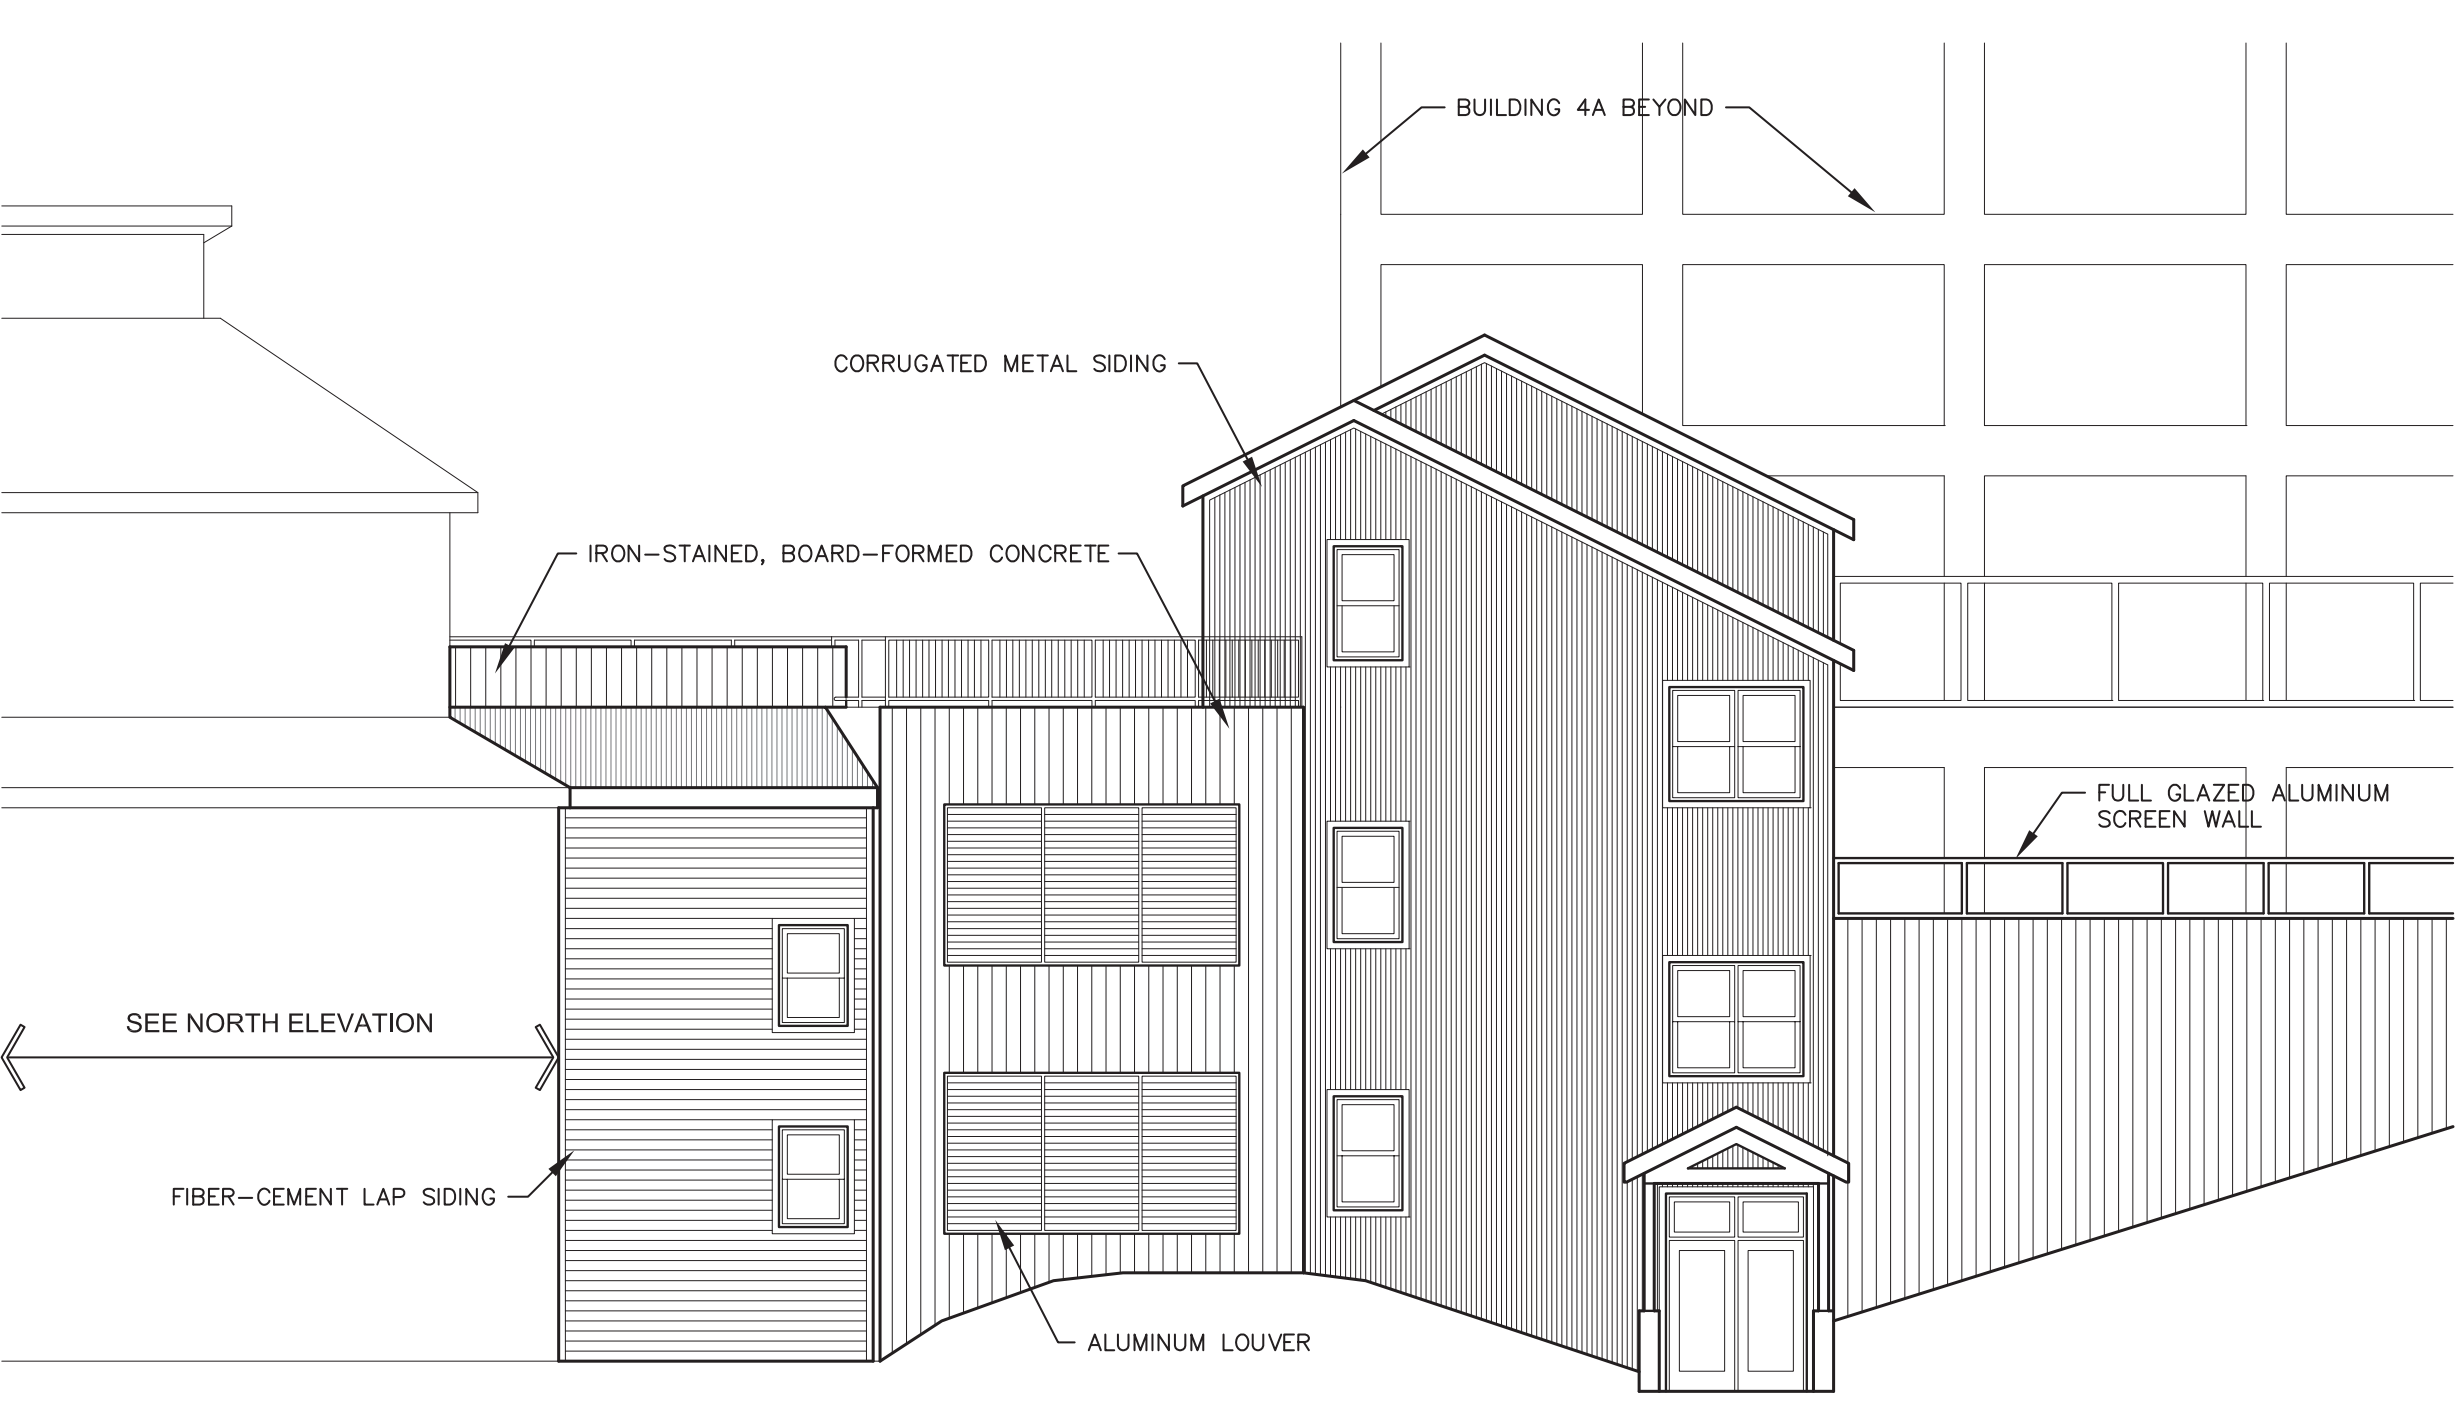


PARKING STAIR & 3A NORTH ELEVATION

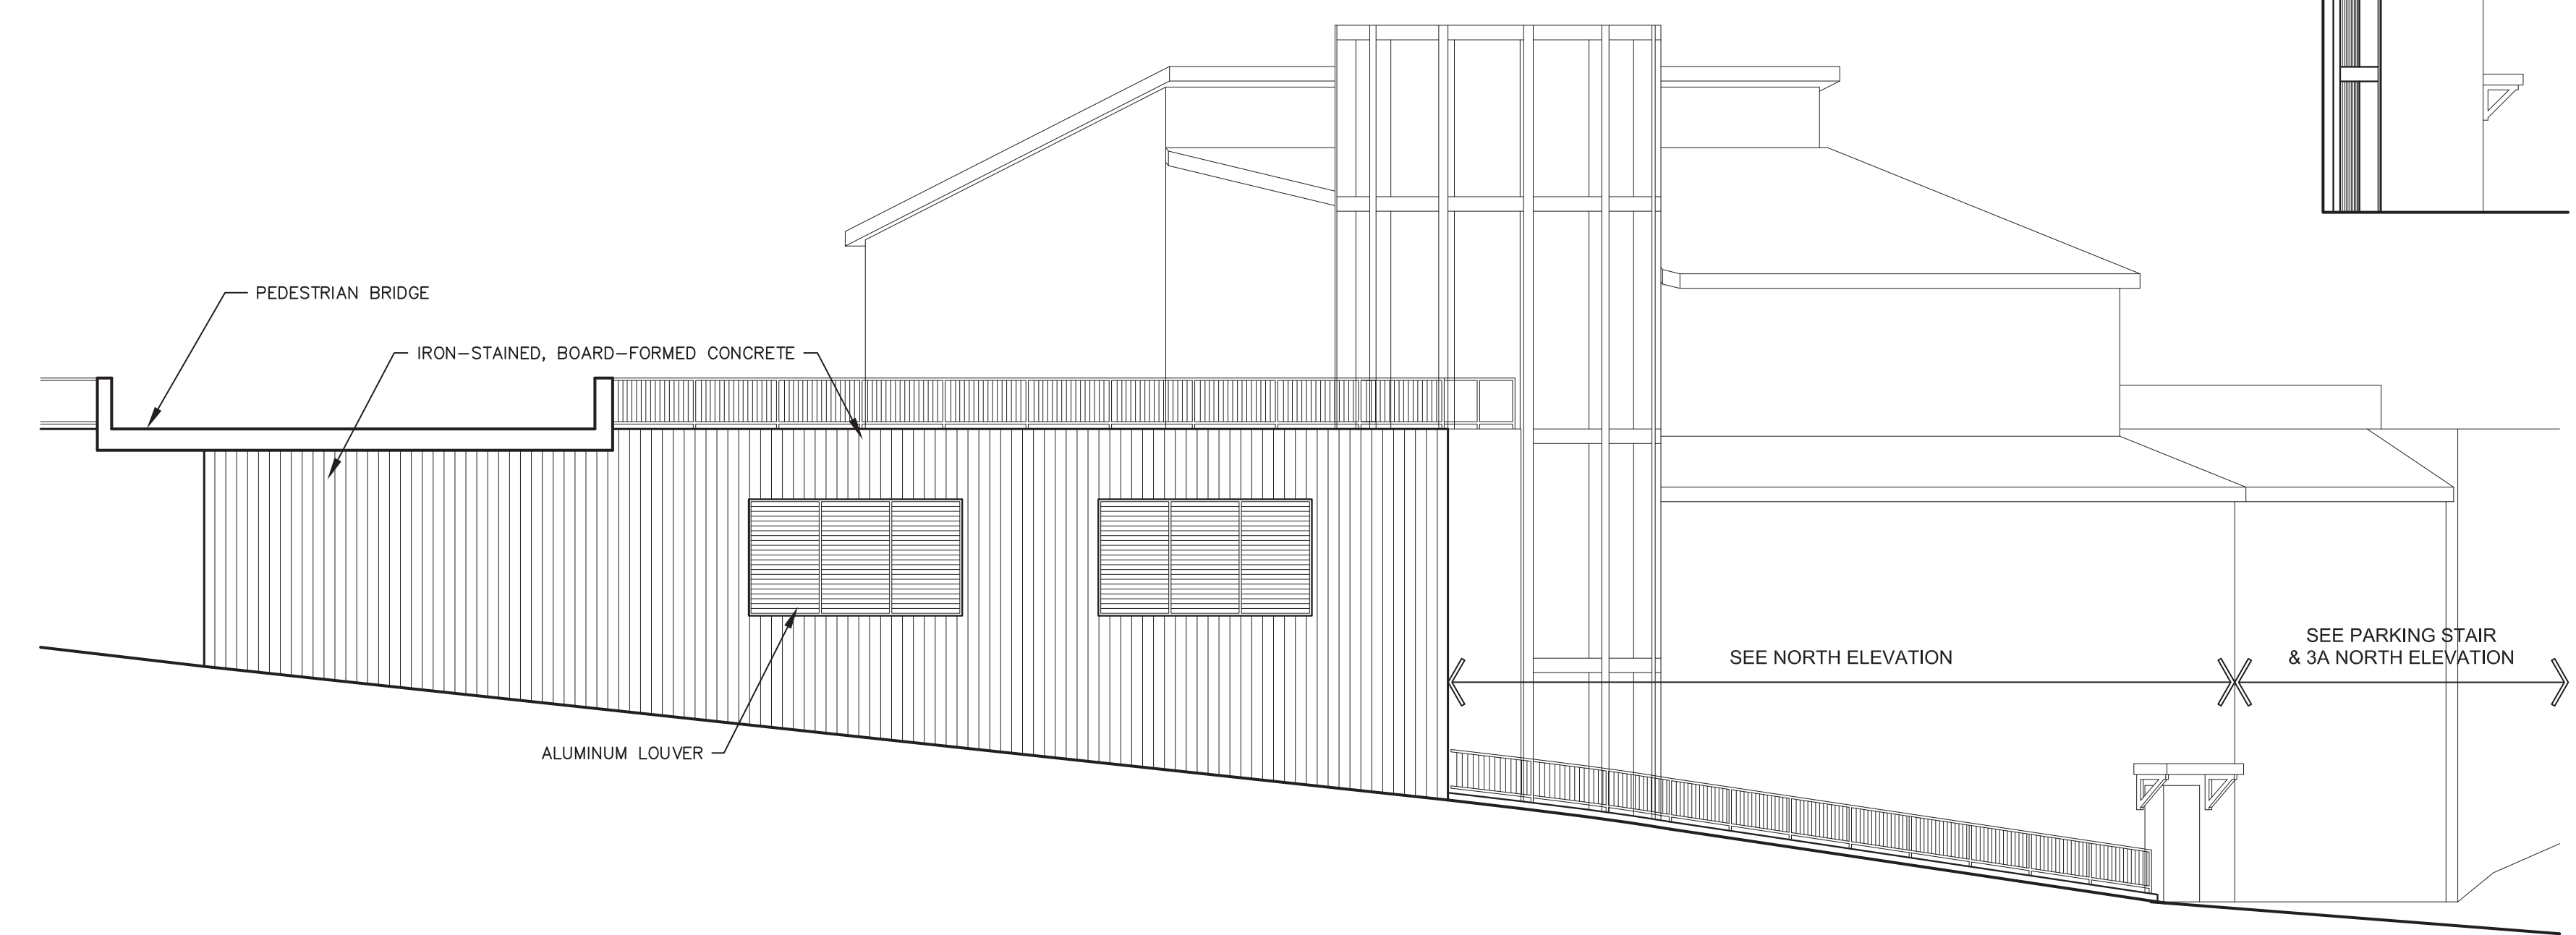

PARKING GARAGE EAST ELEVATION

 

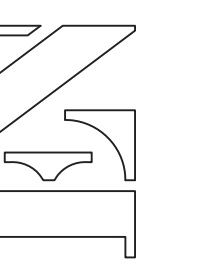



EAST ELEVATION

NORTH ELEVATION

WEST ELEVATION





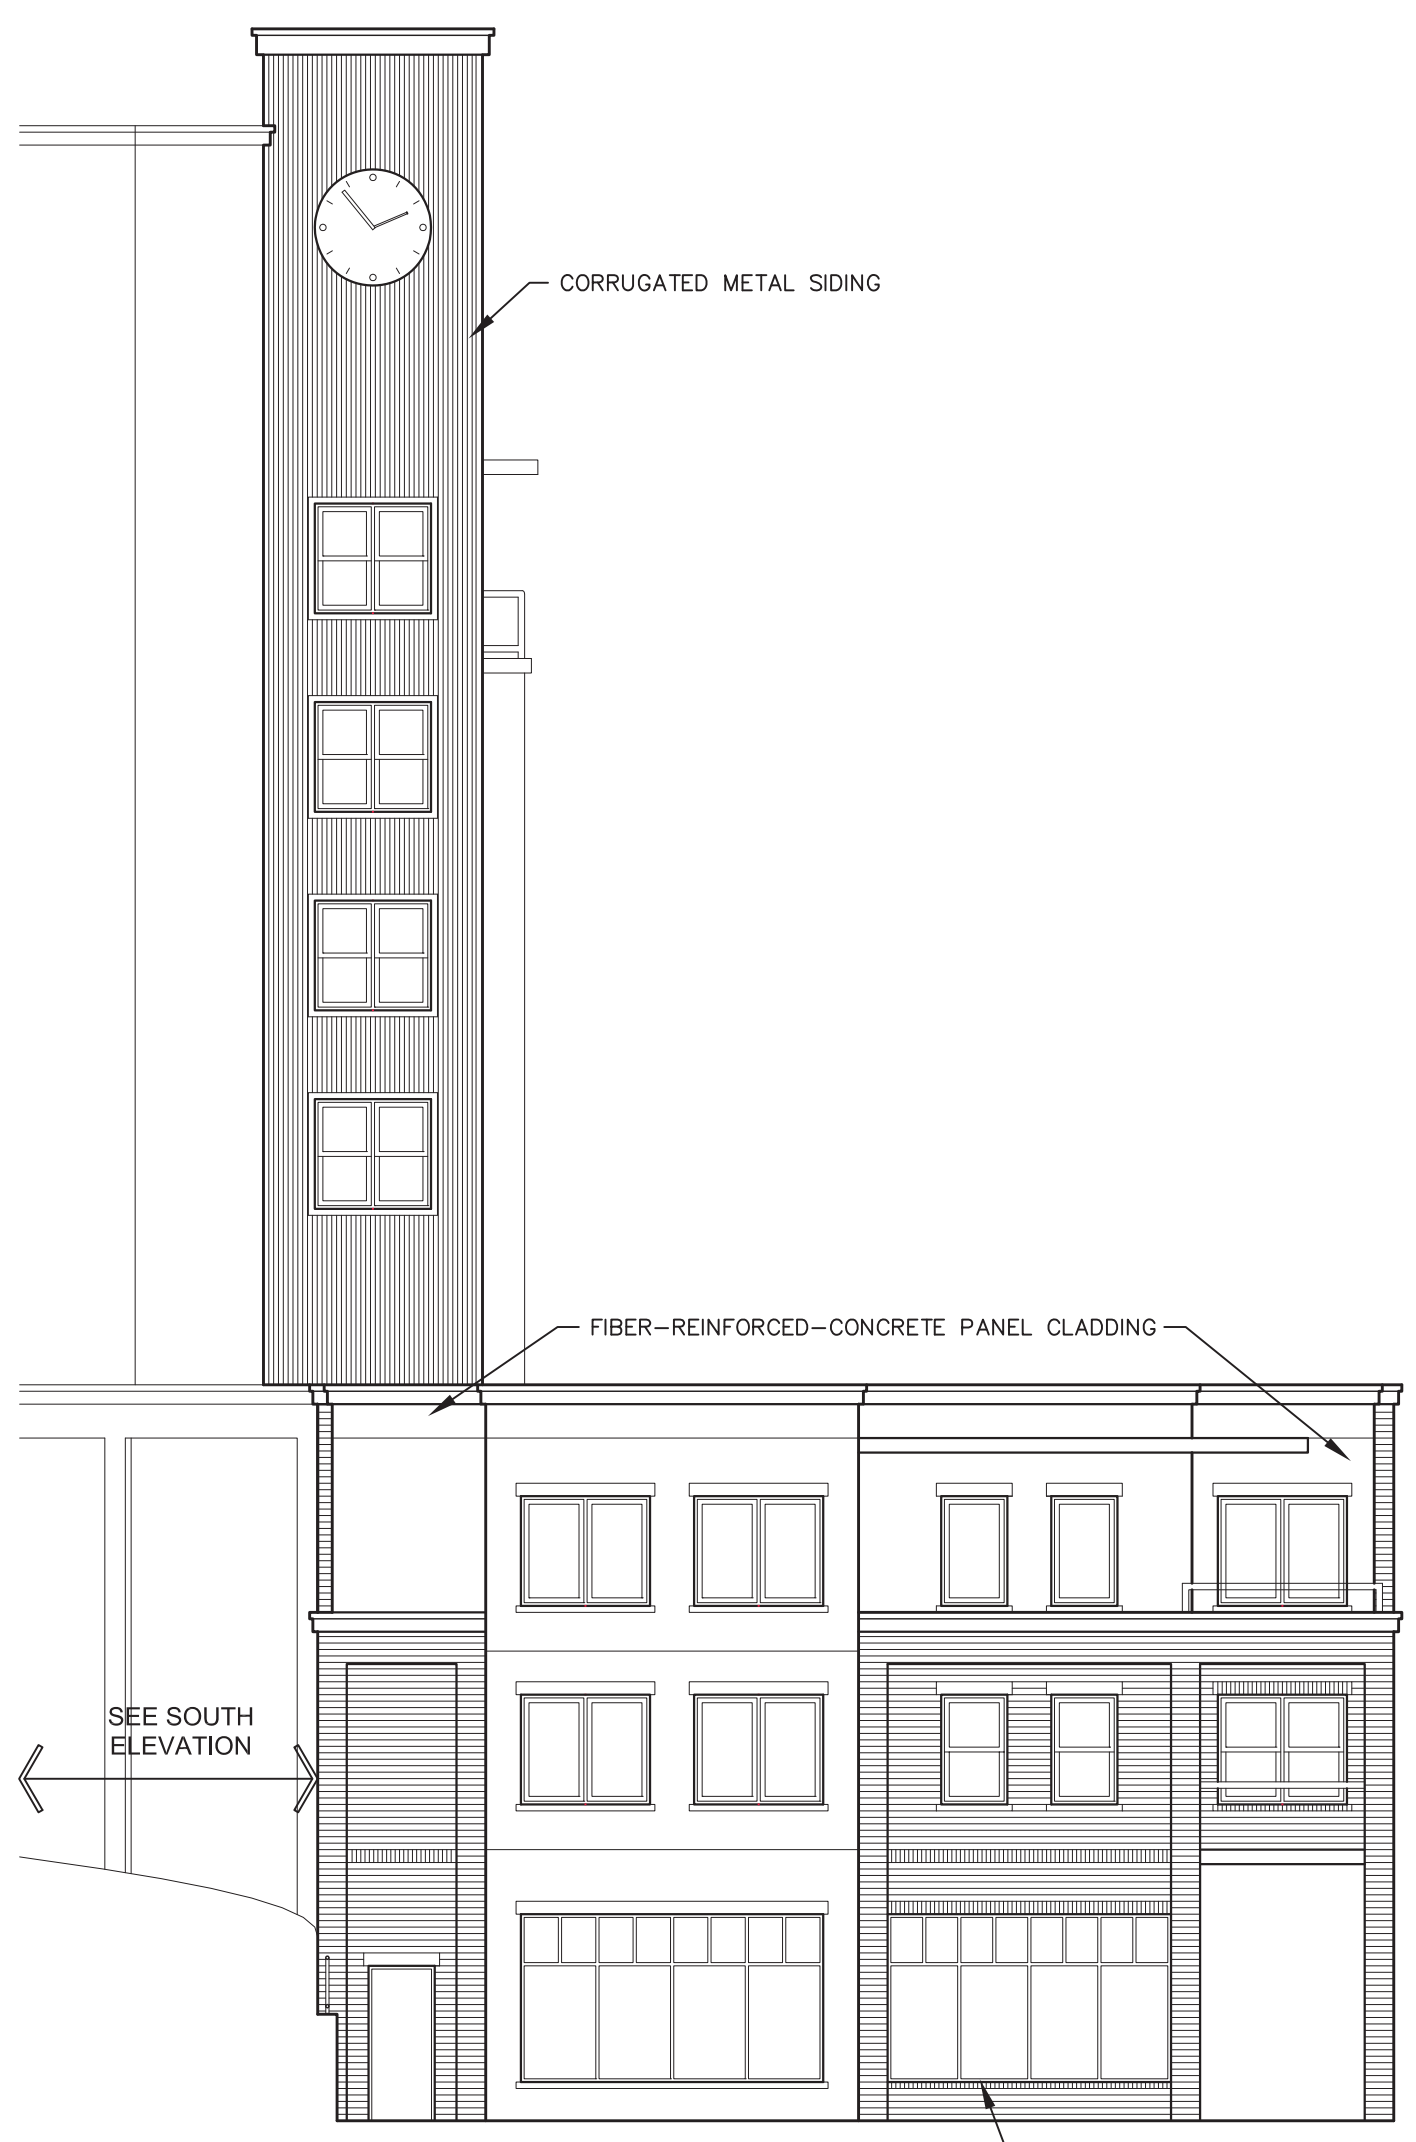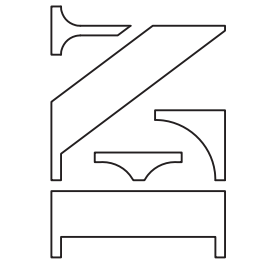


SOUTHEAST ELEVATION



NORTHEAST ELEVATION



NORTHWEST ELEVATION

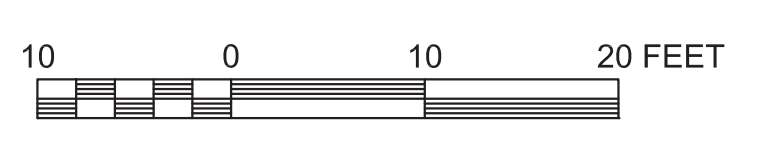









SOUTH ELEVATION





SOUTHWEST ELEVATION

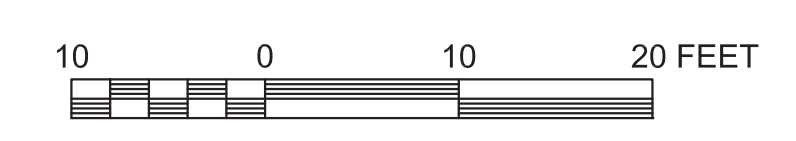




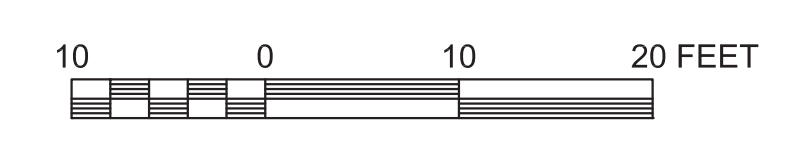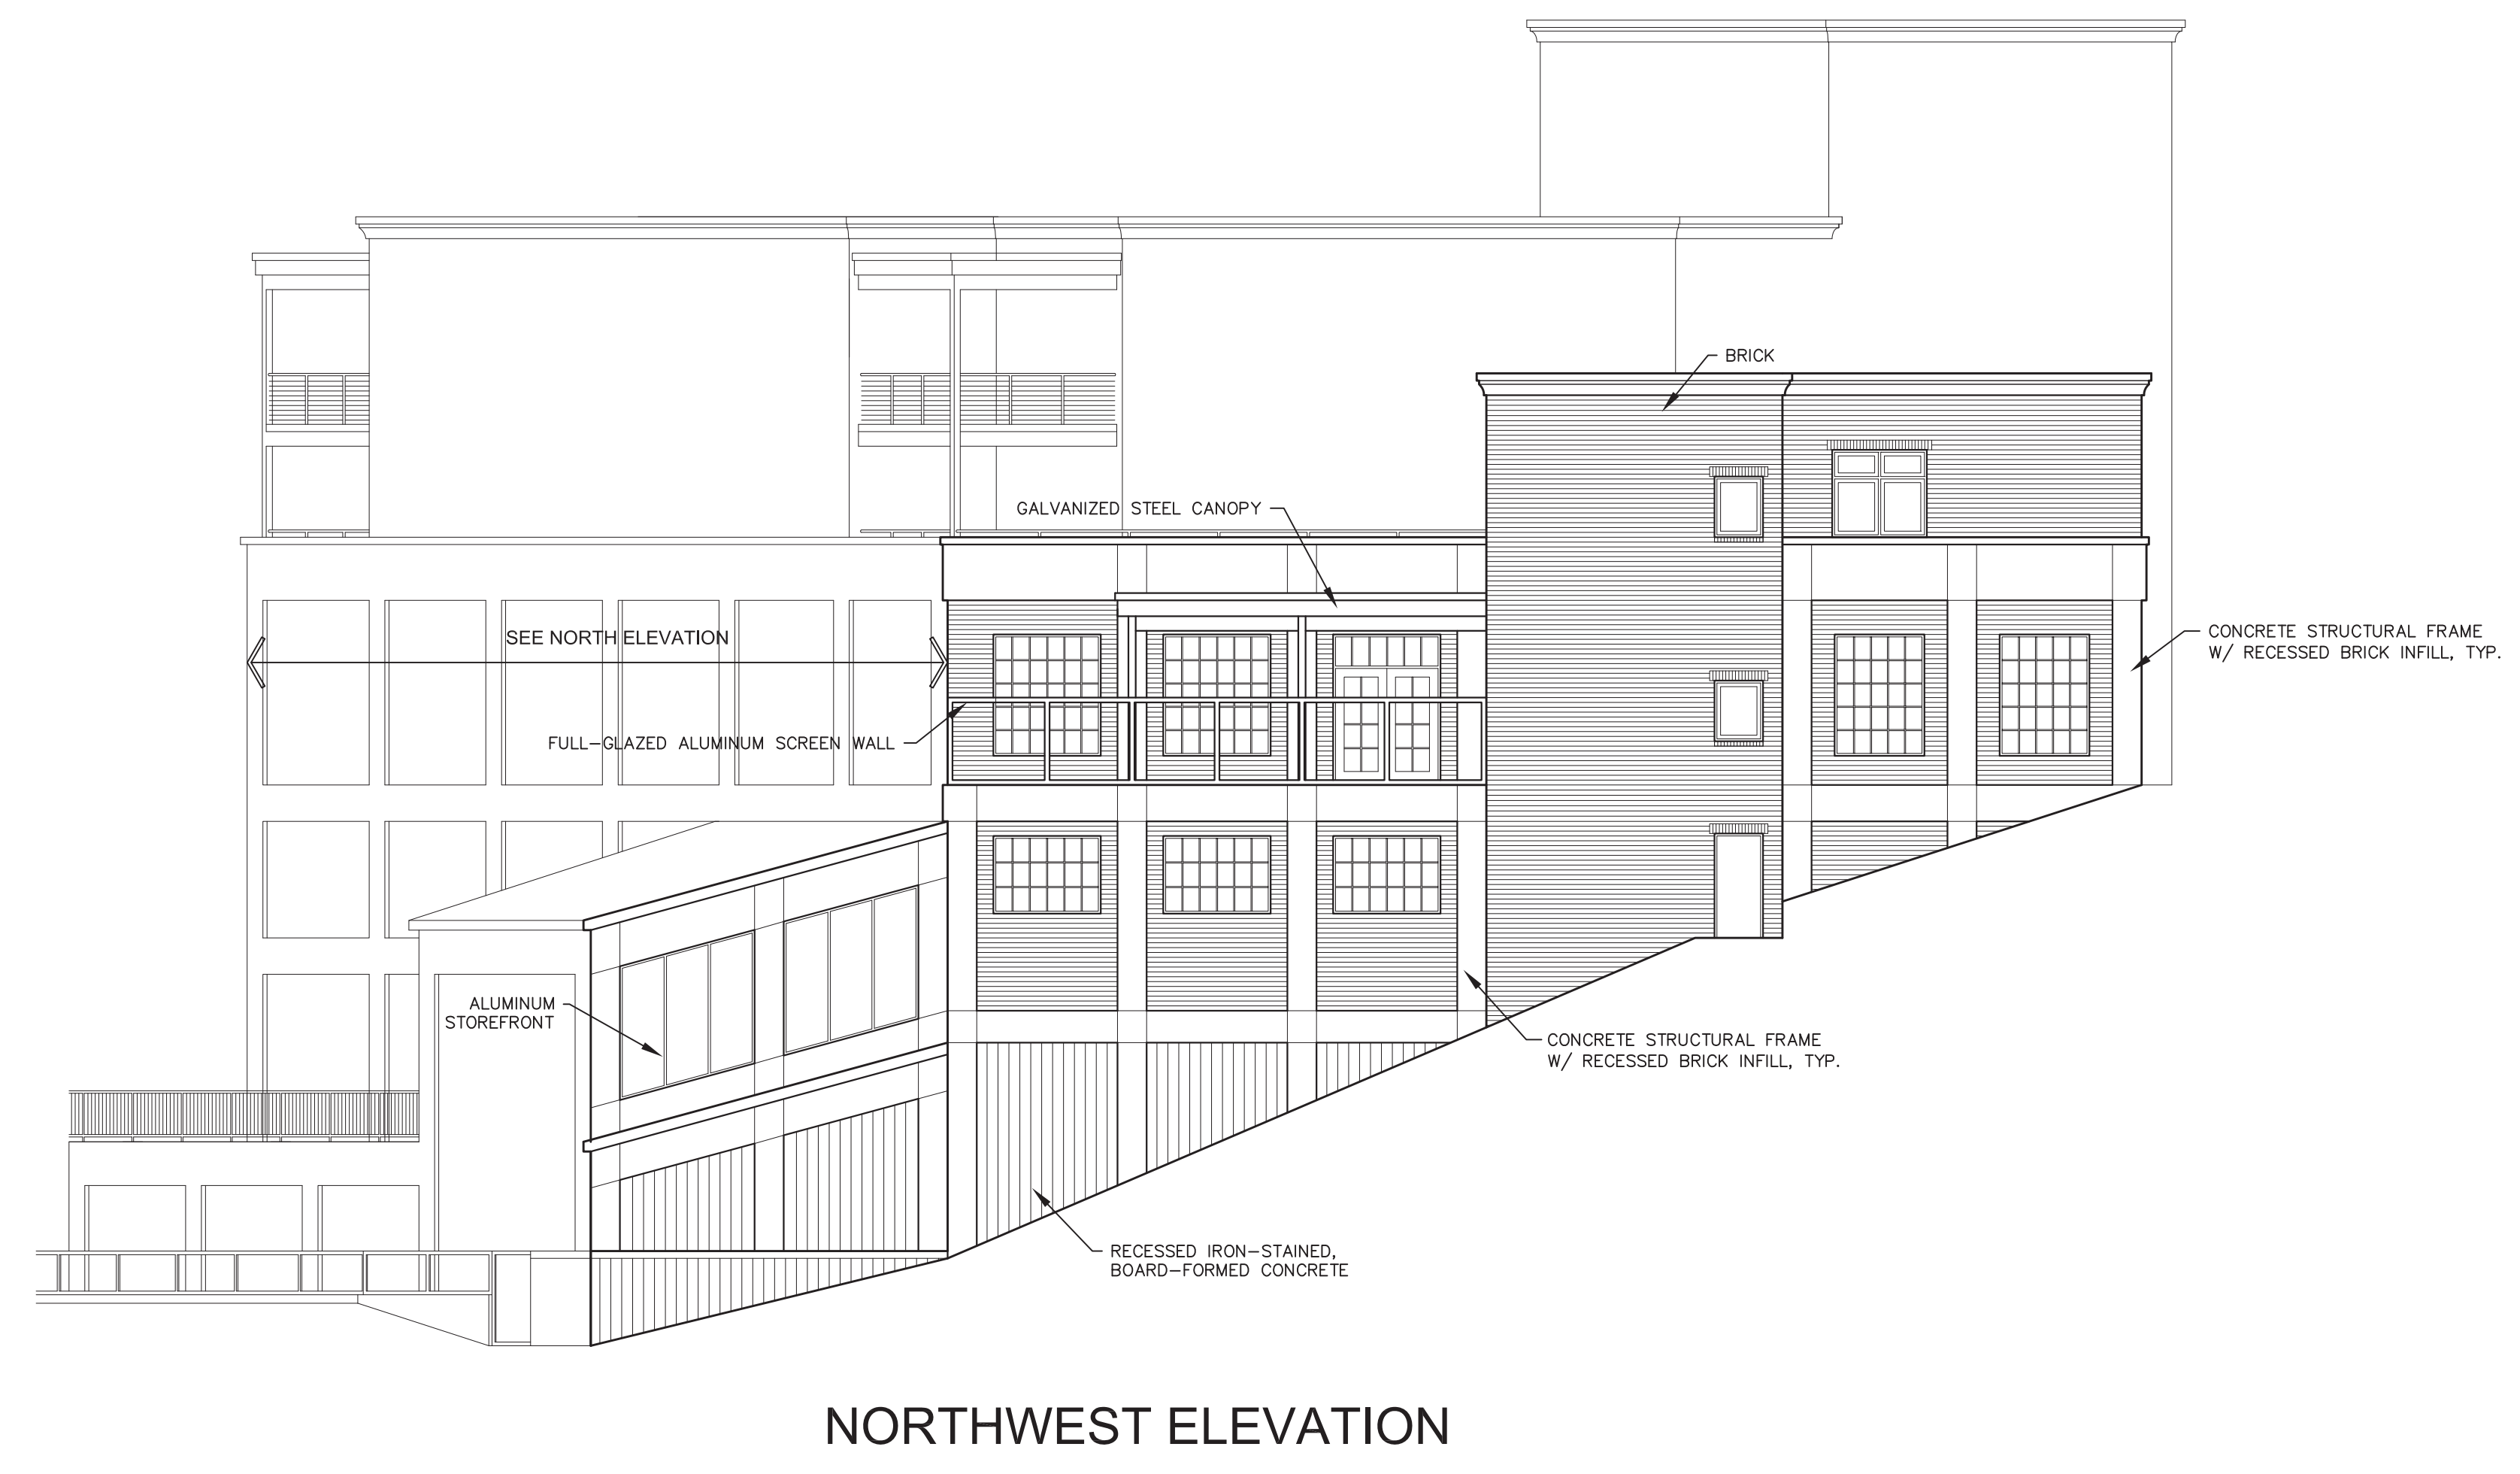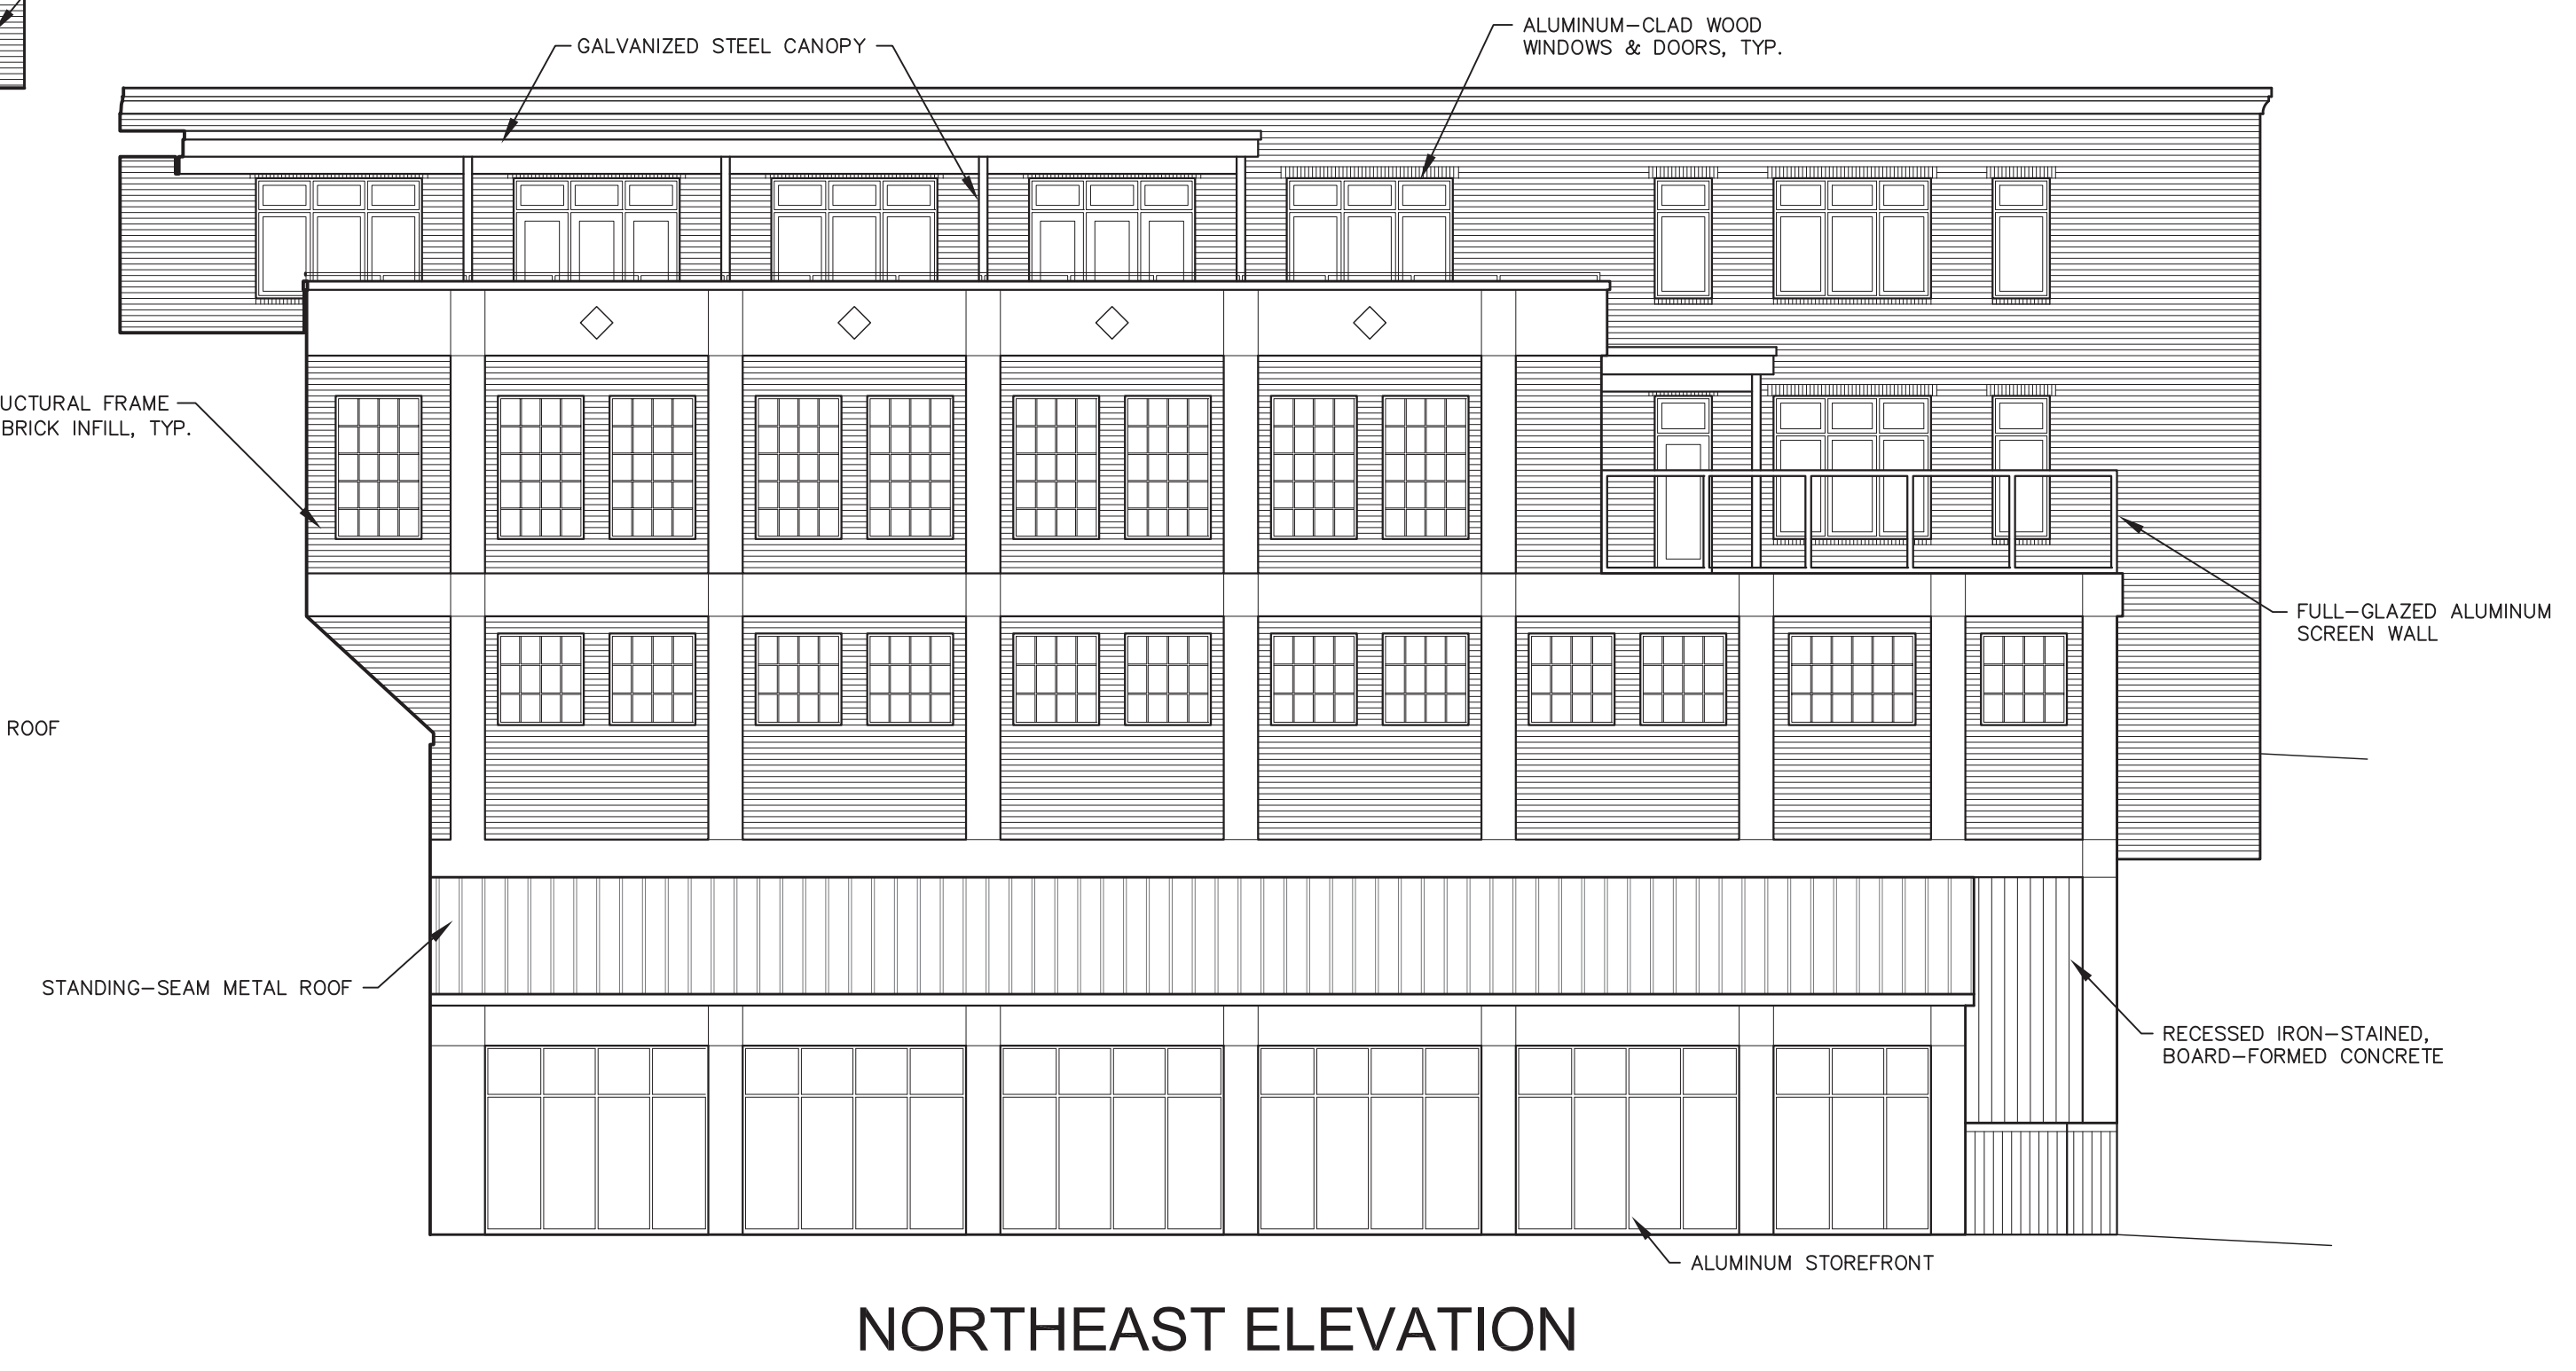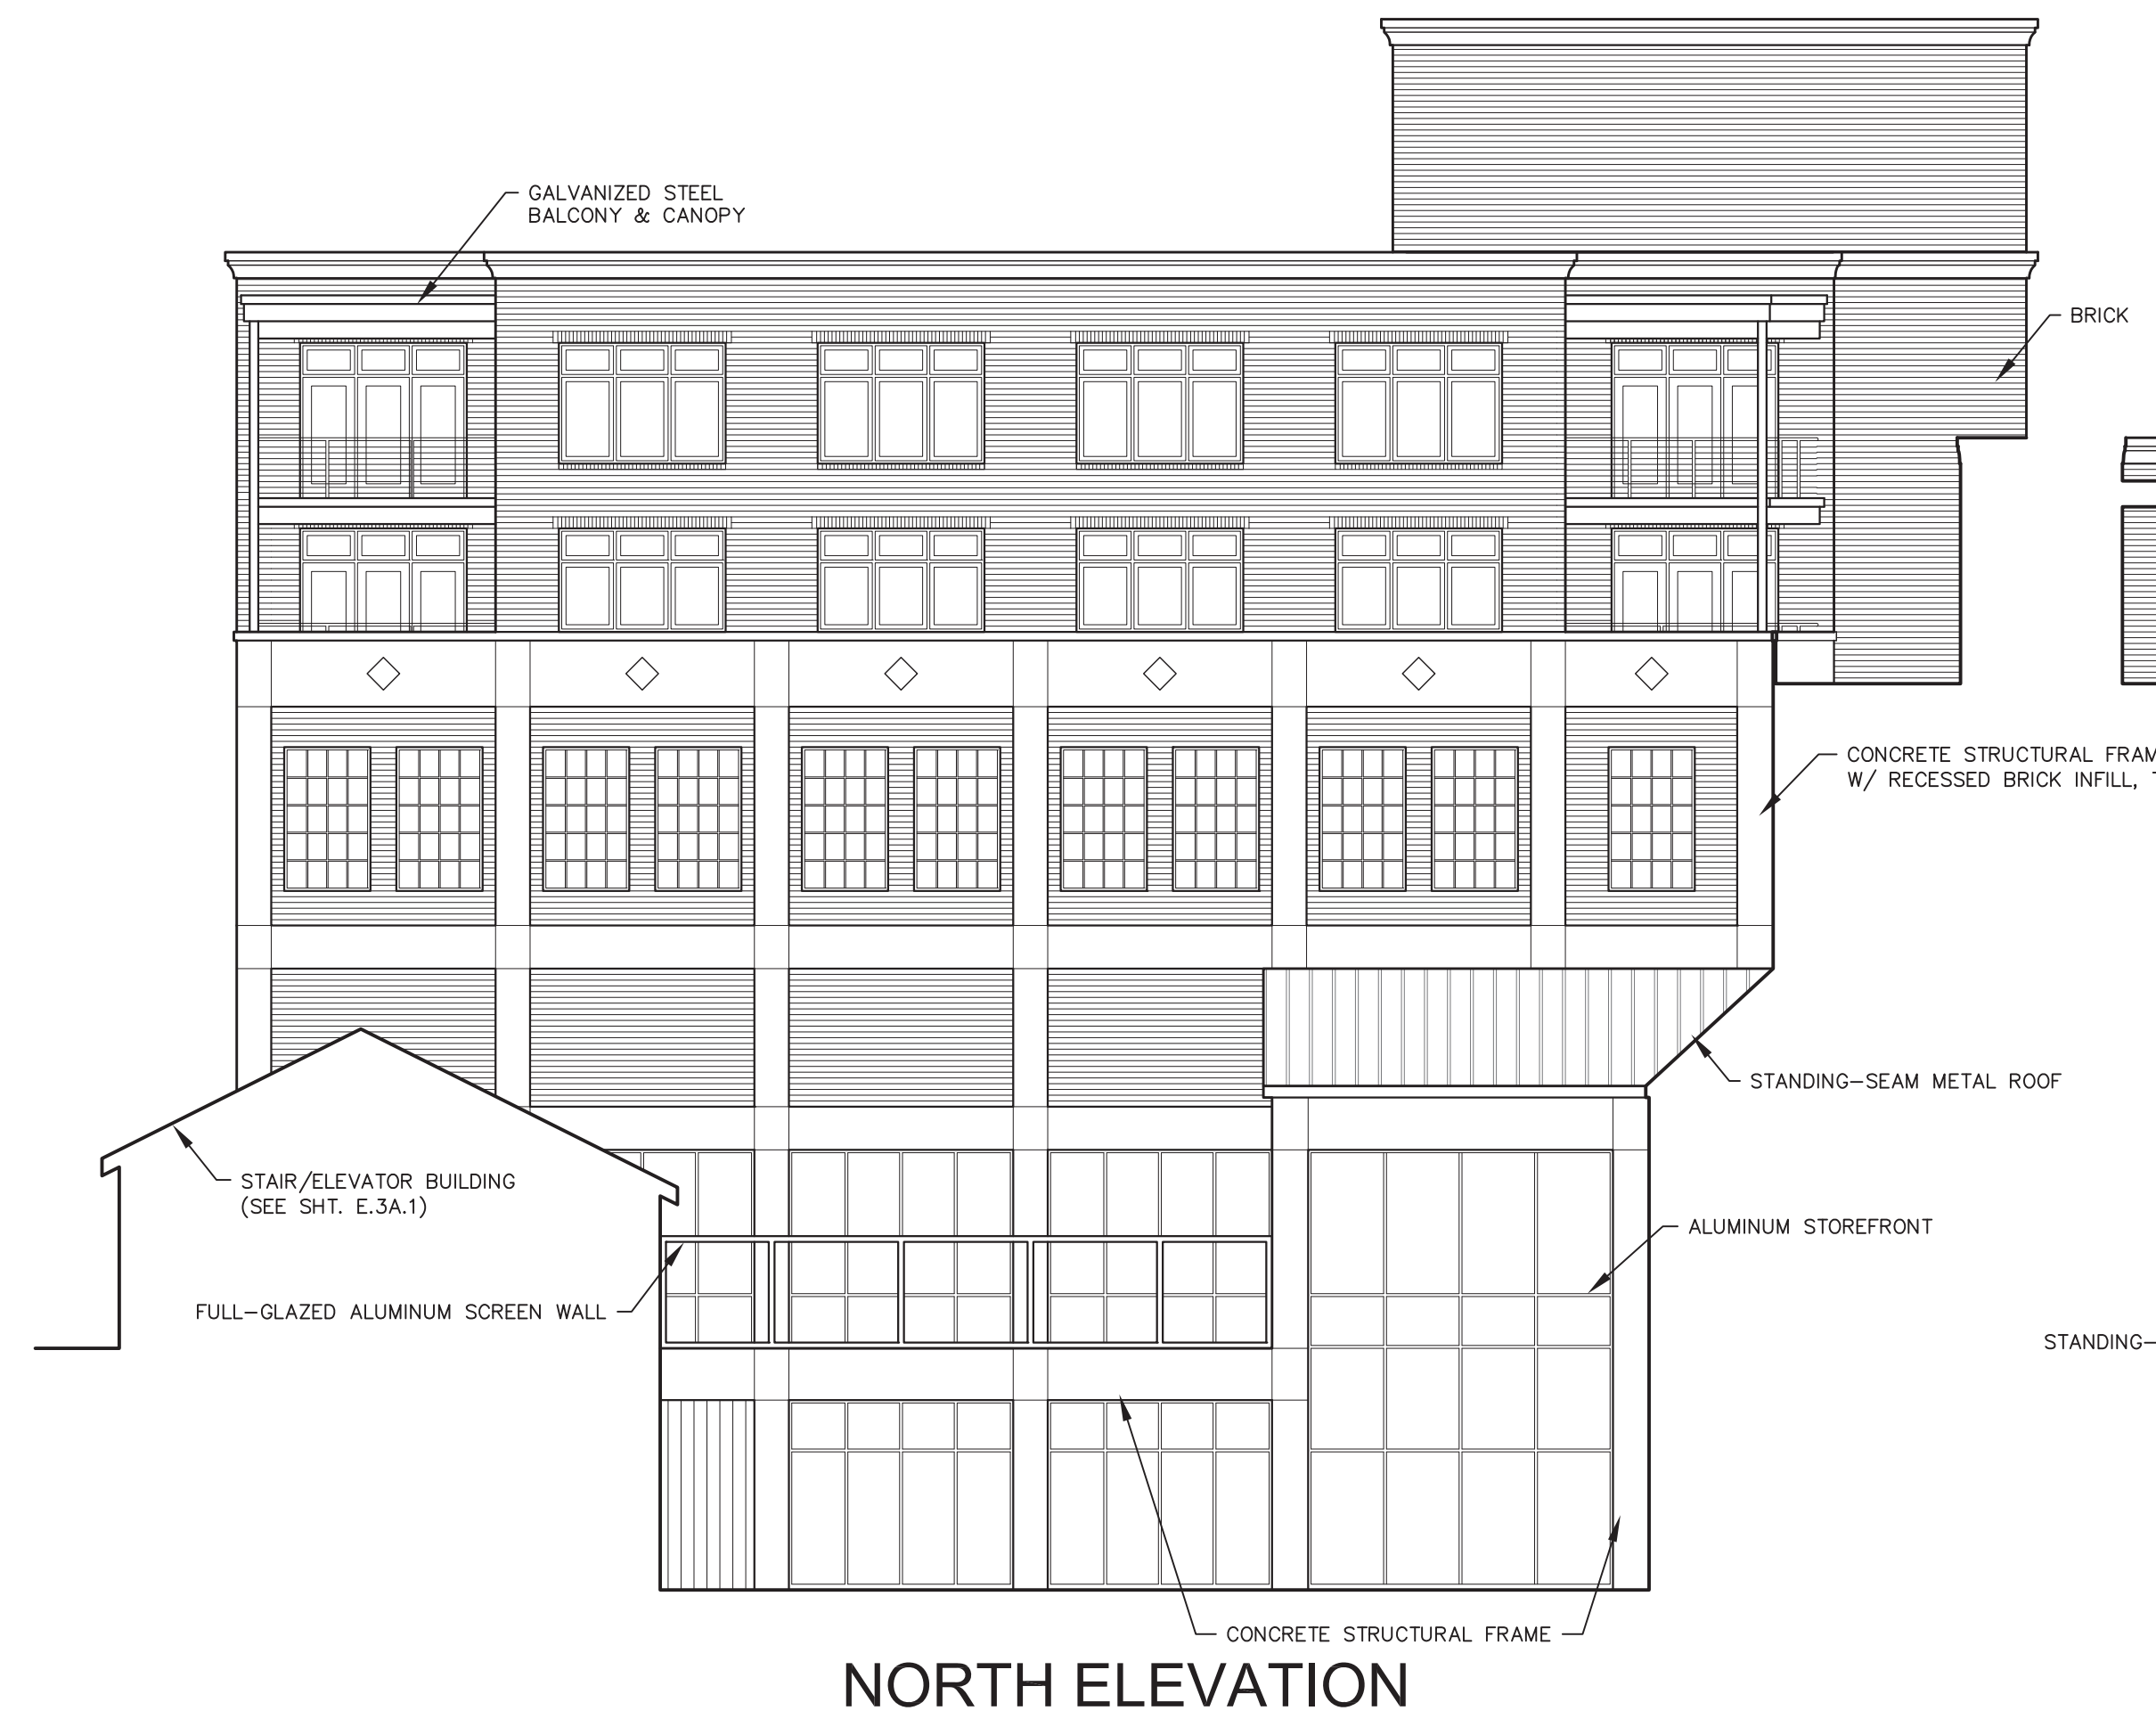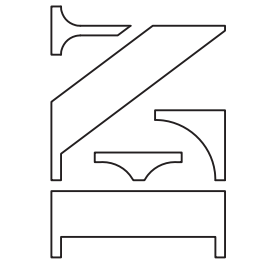


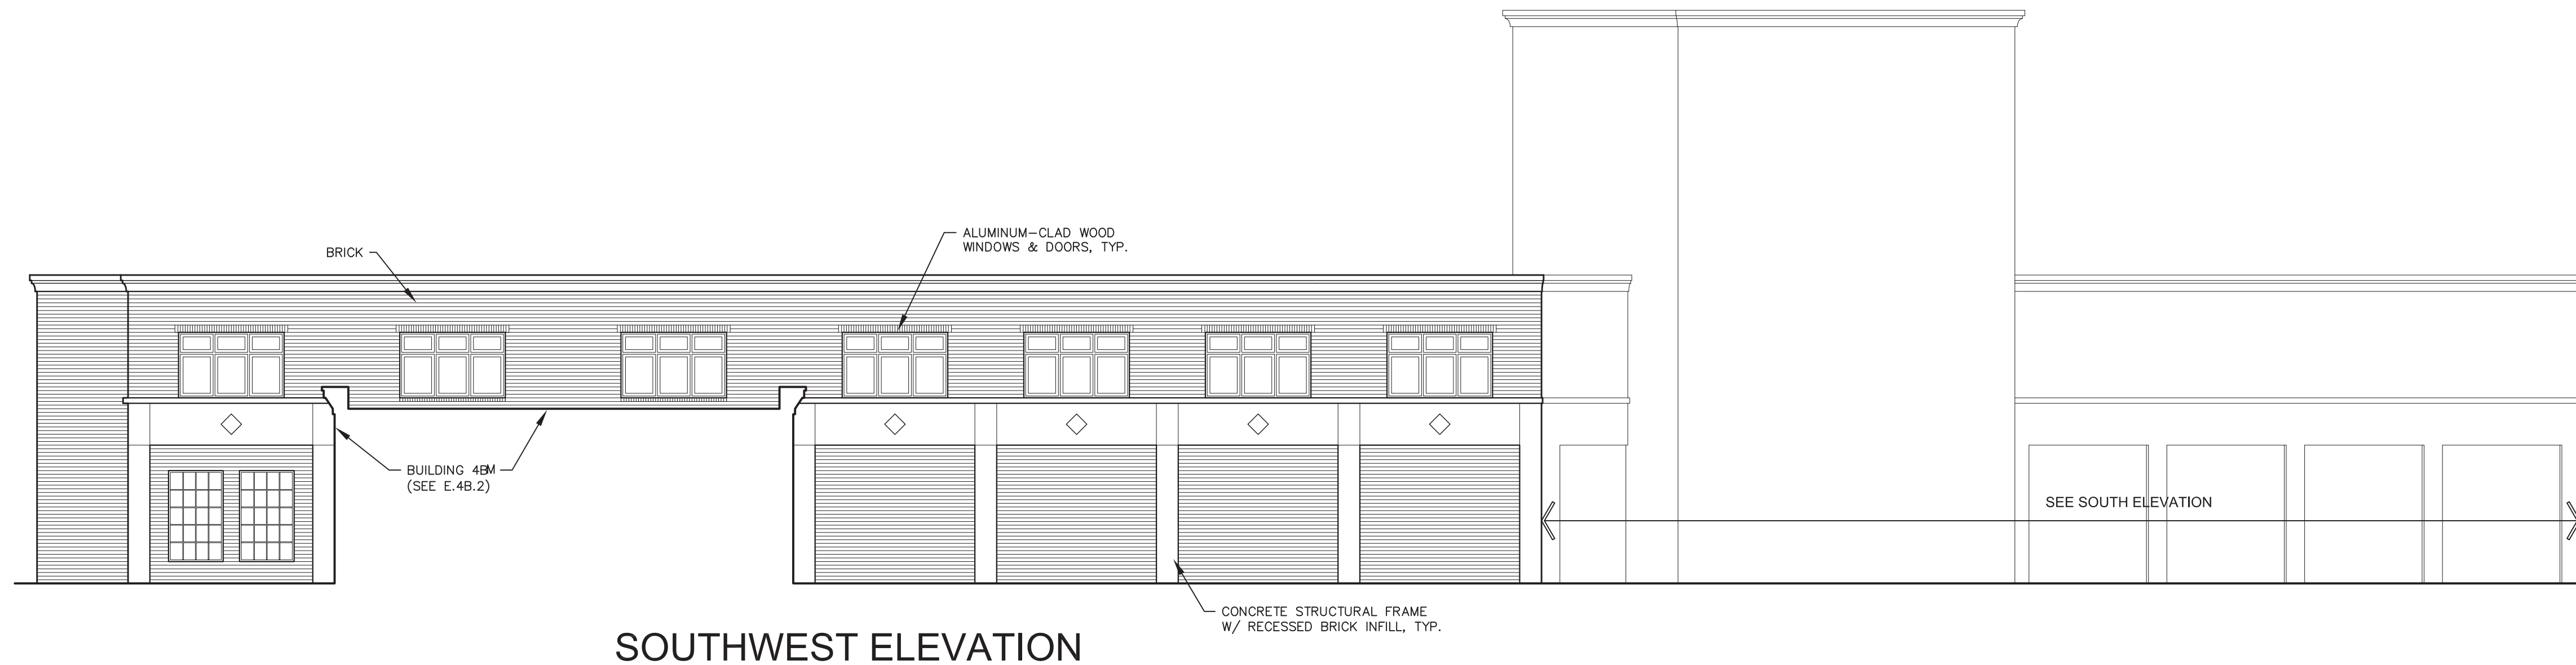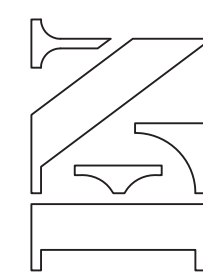

**SOUTHWEST ELEVATION**

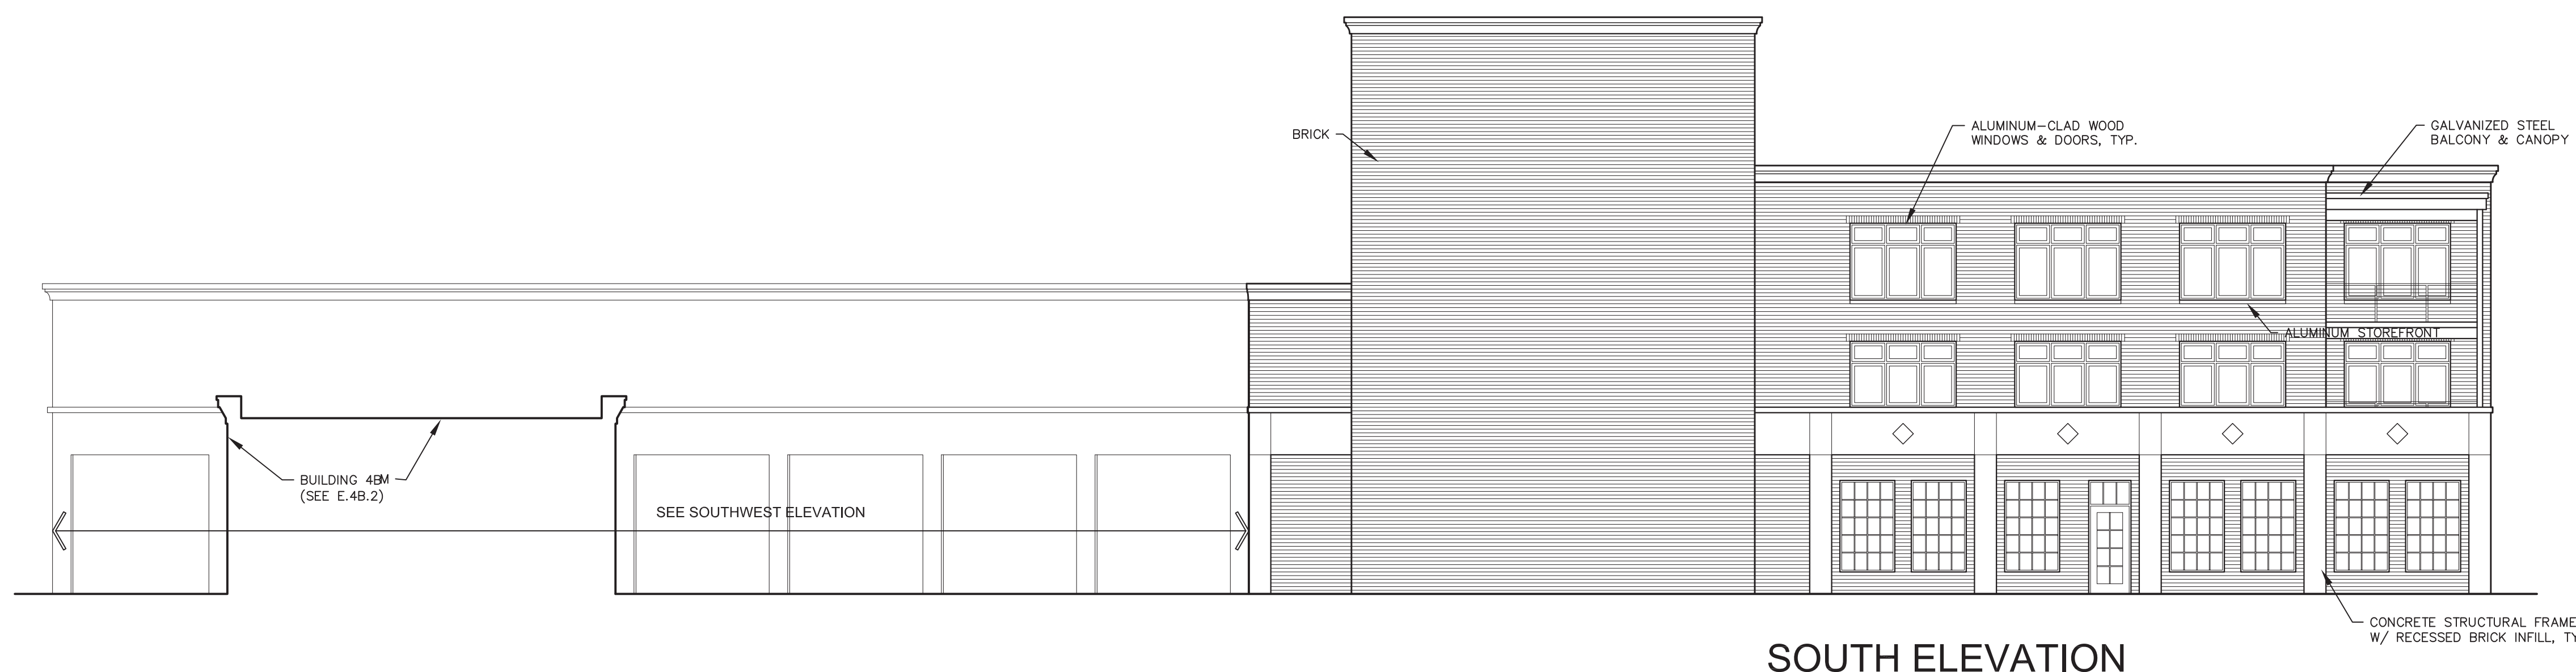



**SOUTH ELEVATION**

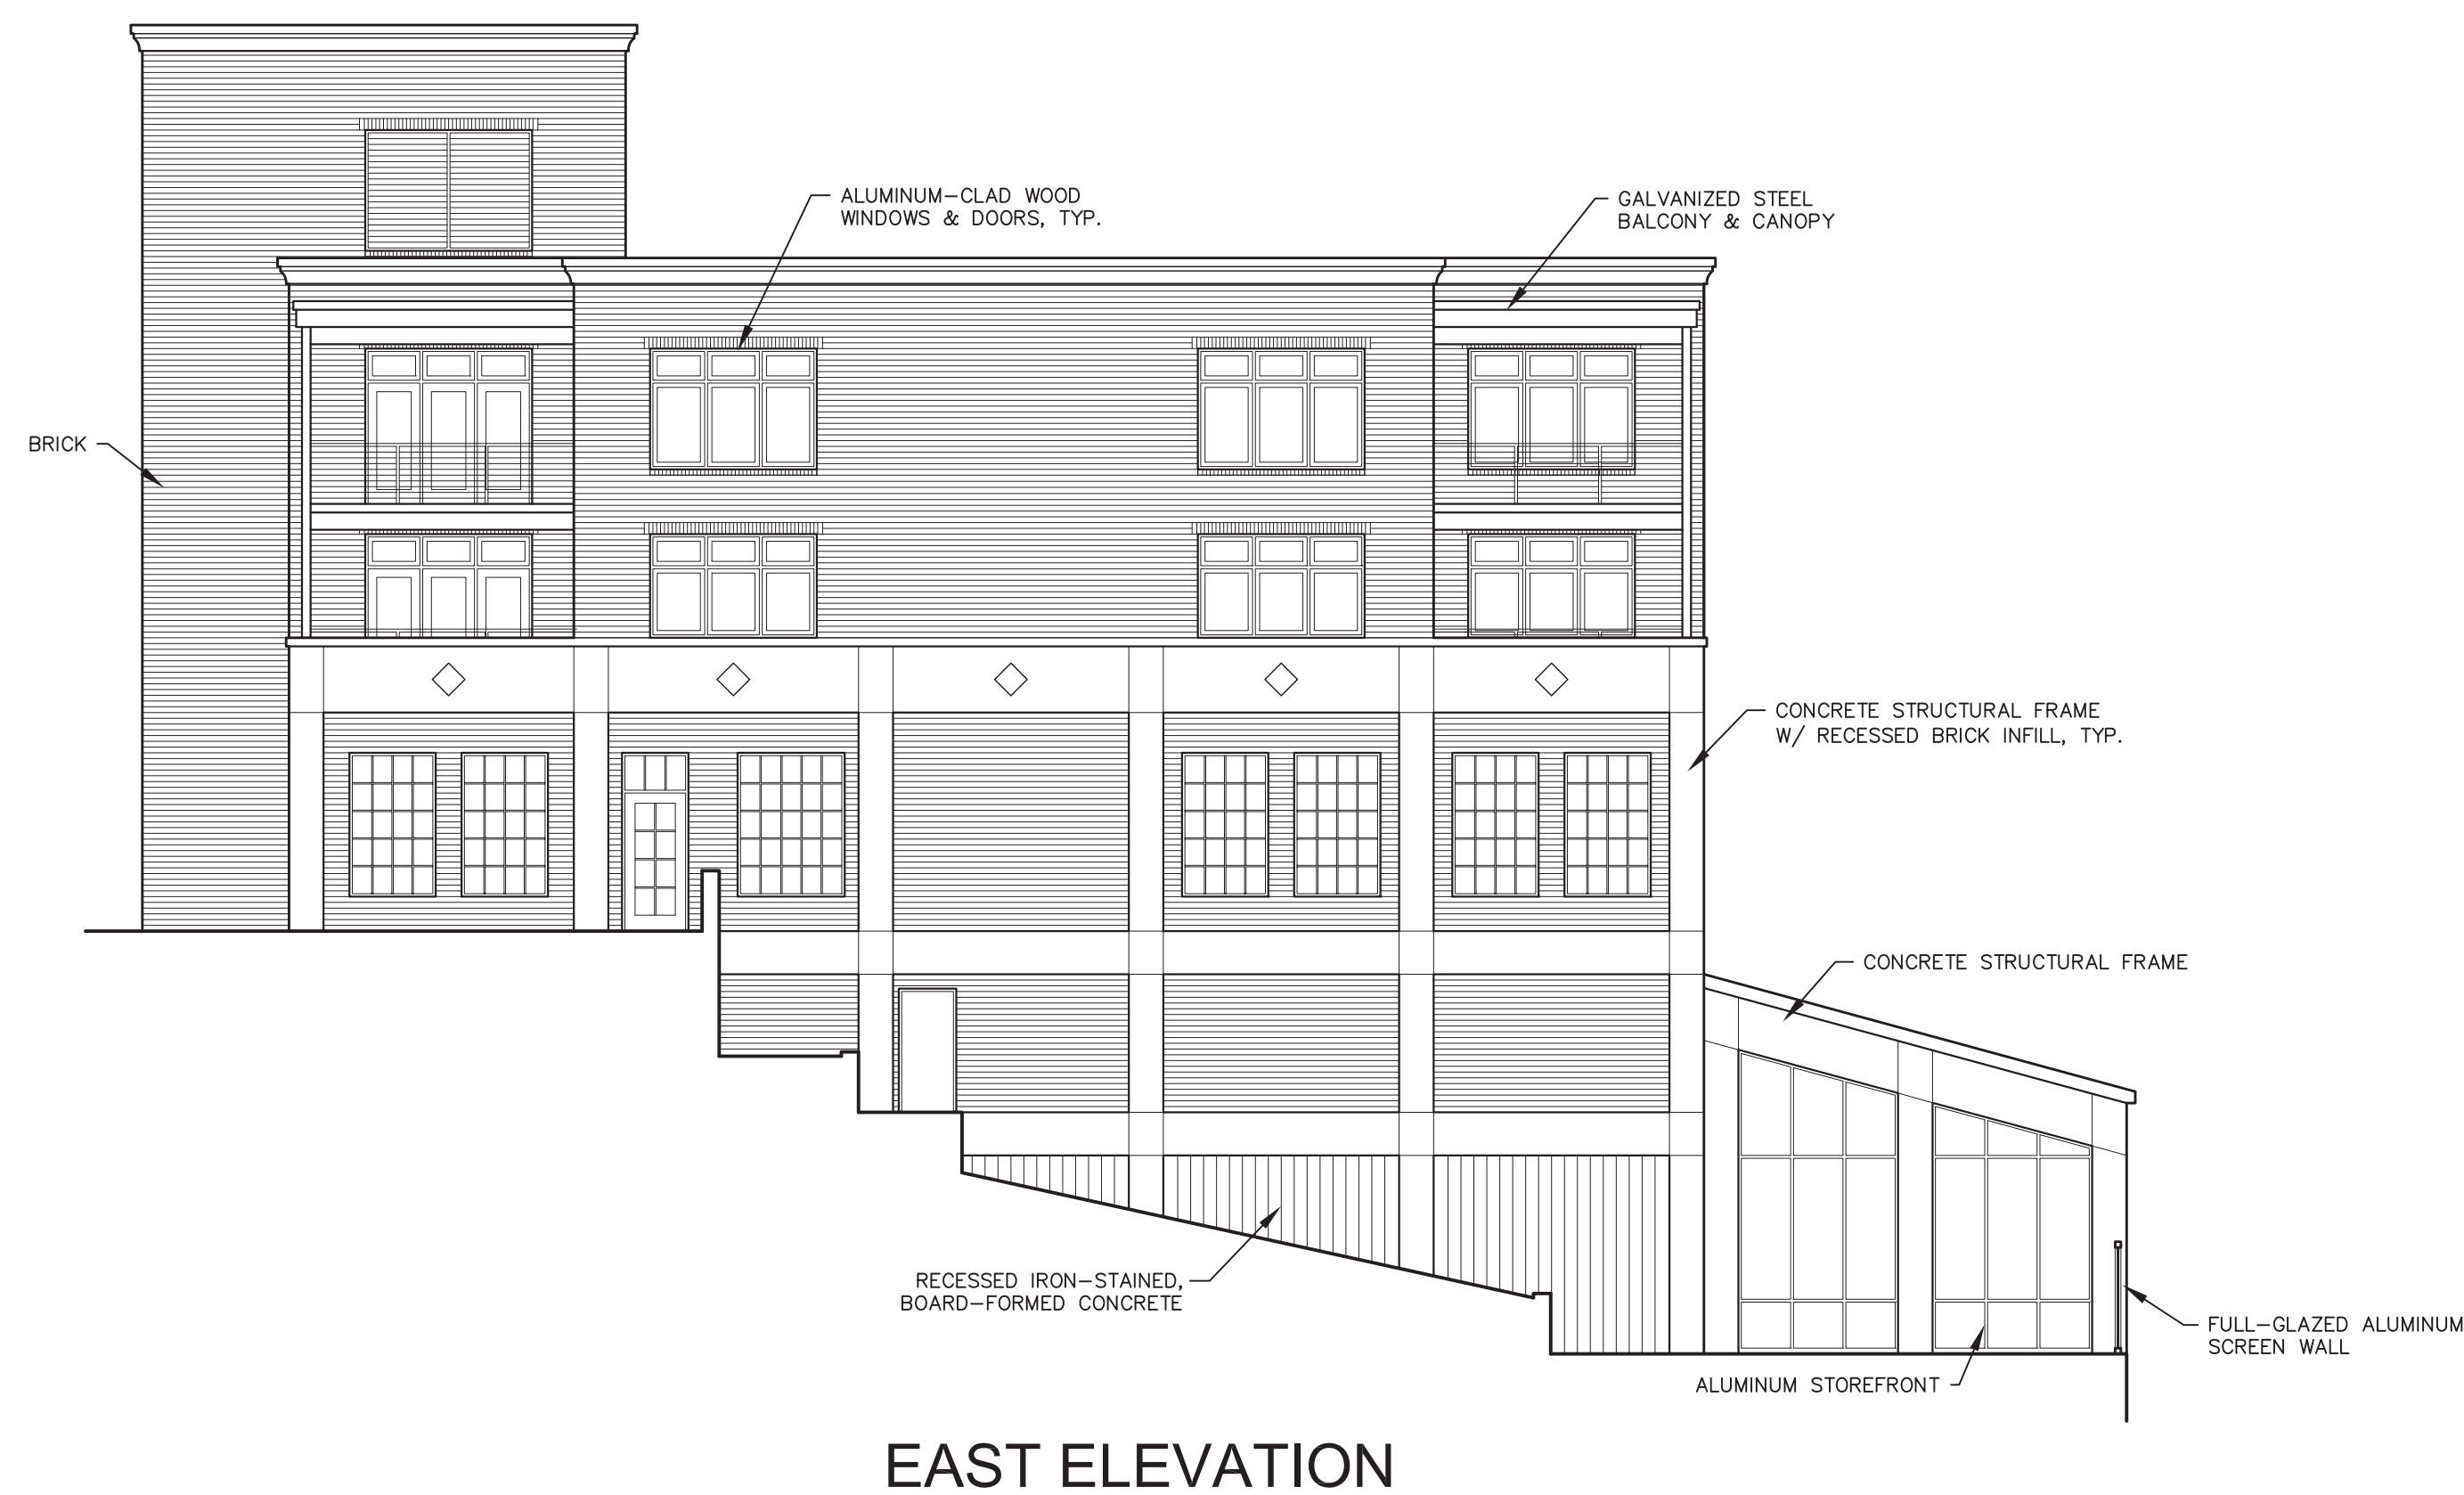

**EAST ELEVATION**






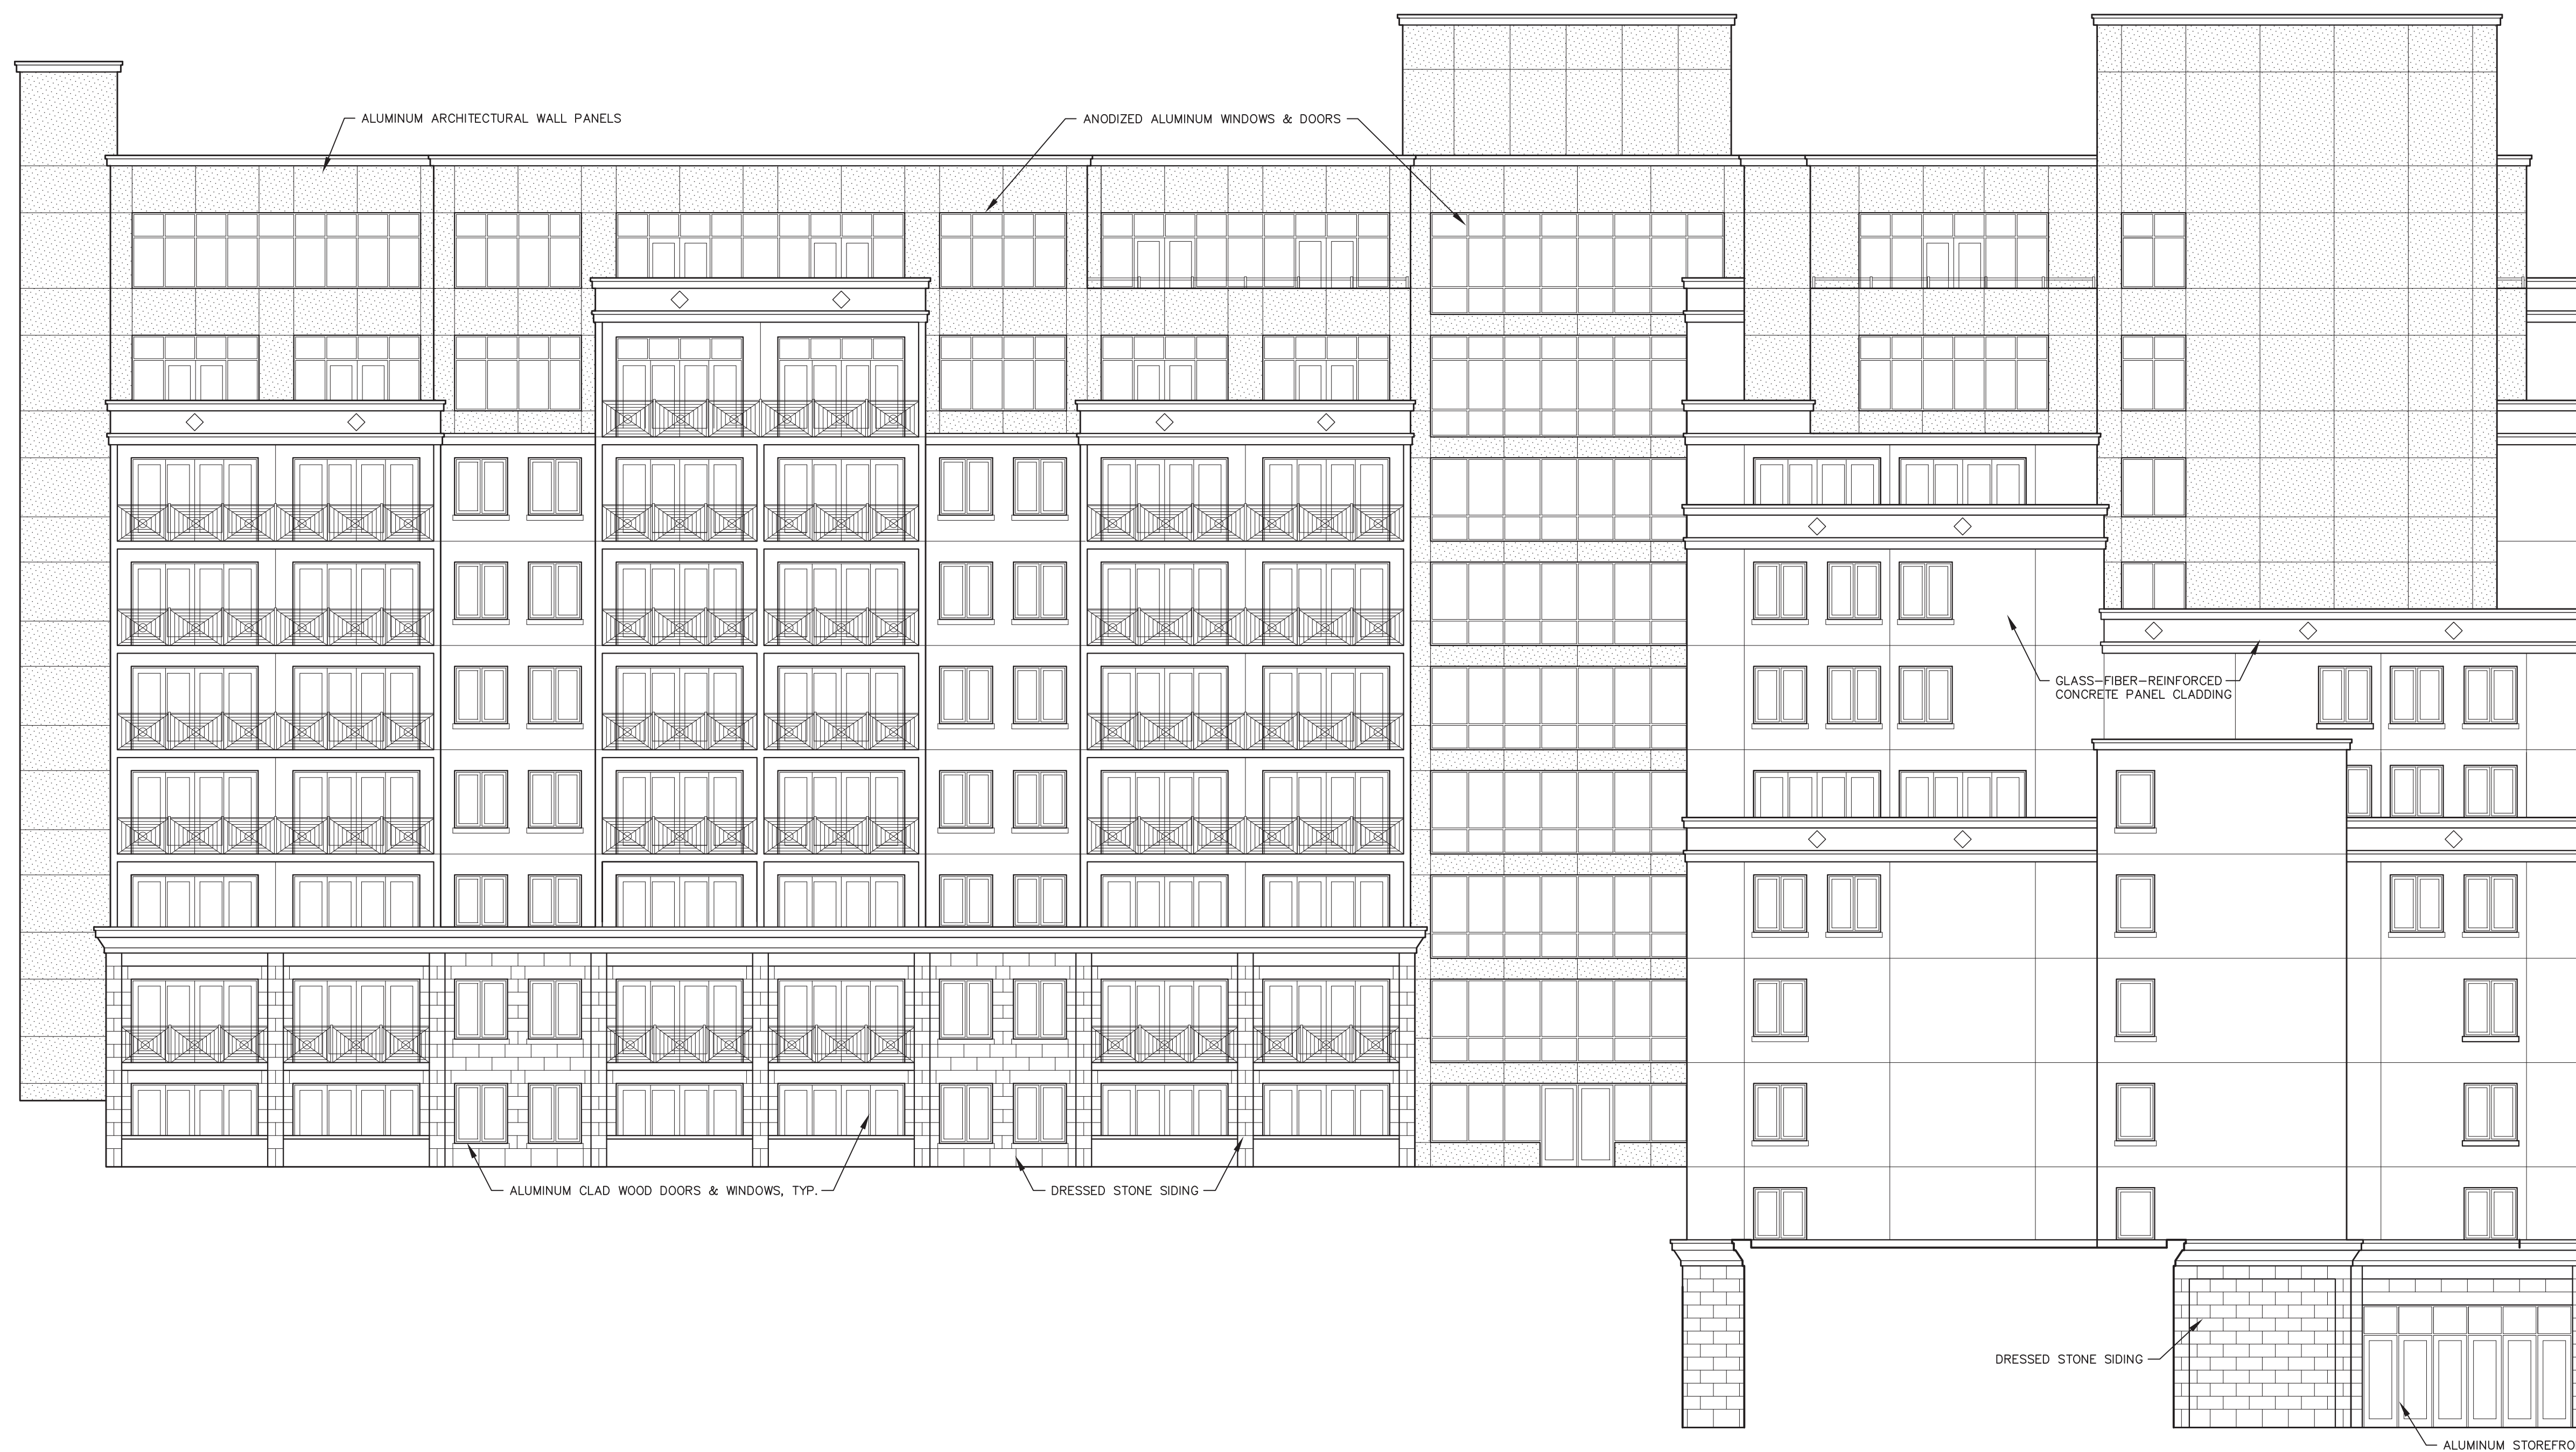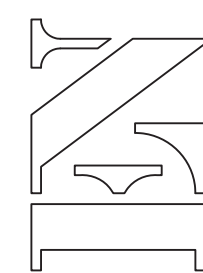


EAST ELEVATION



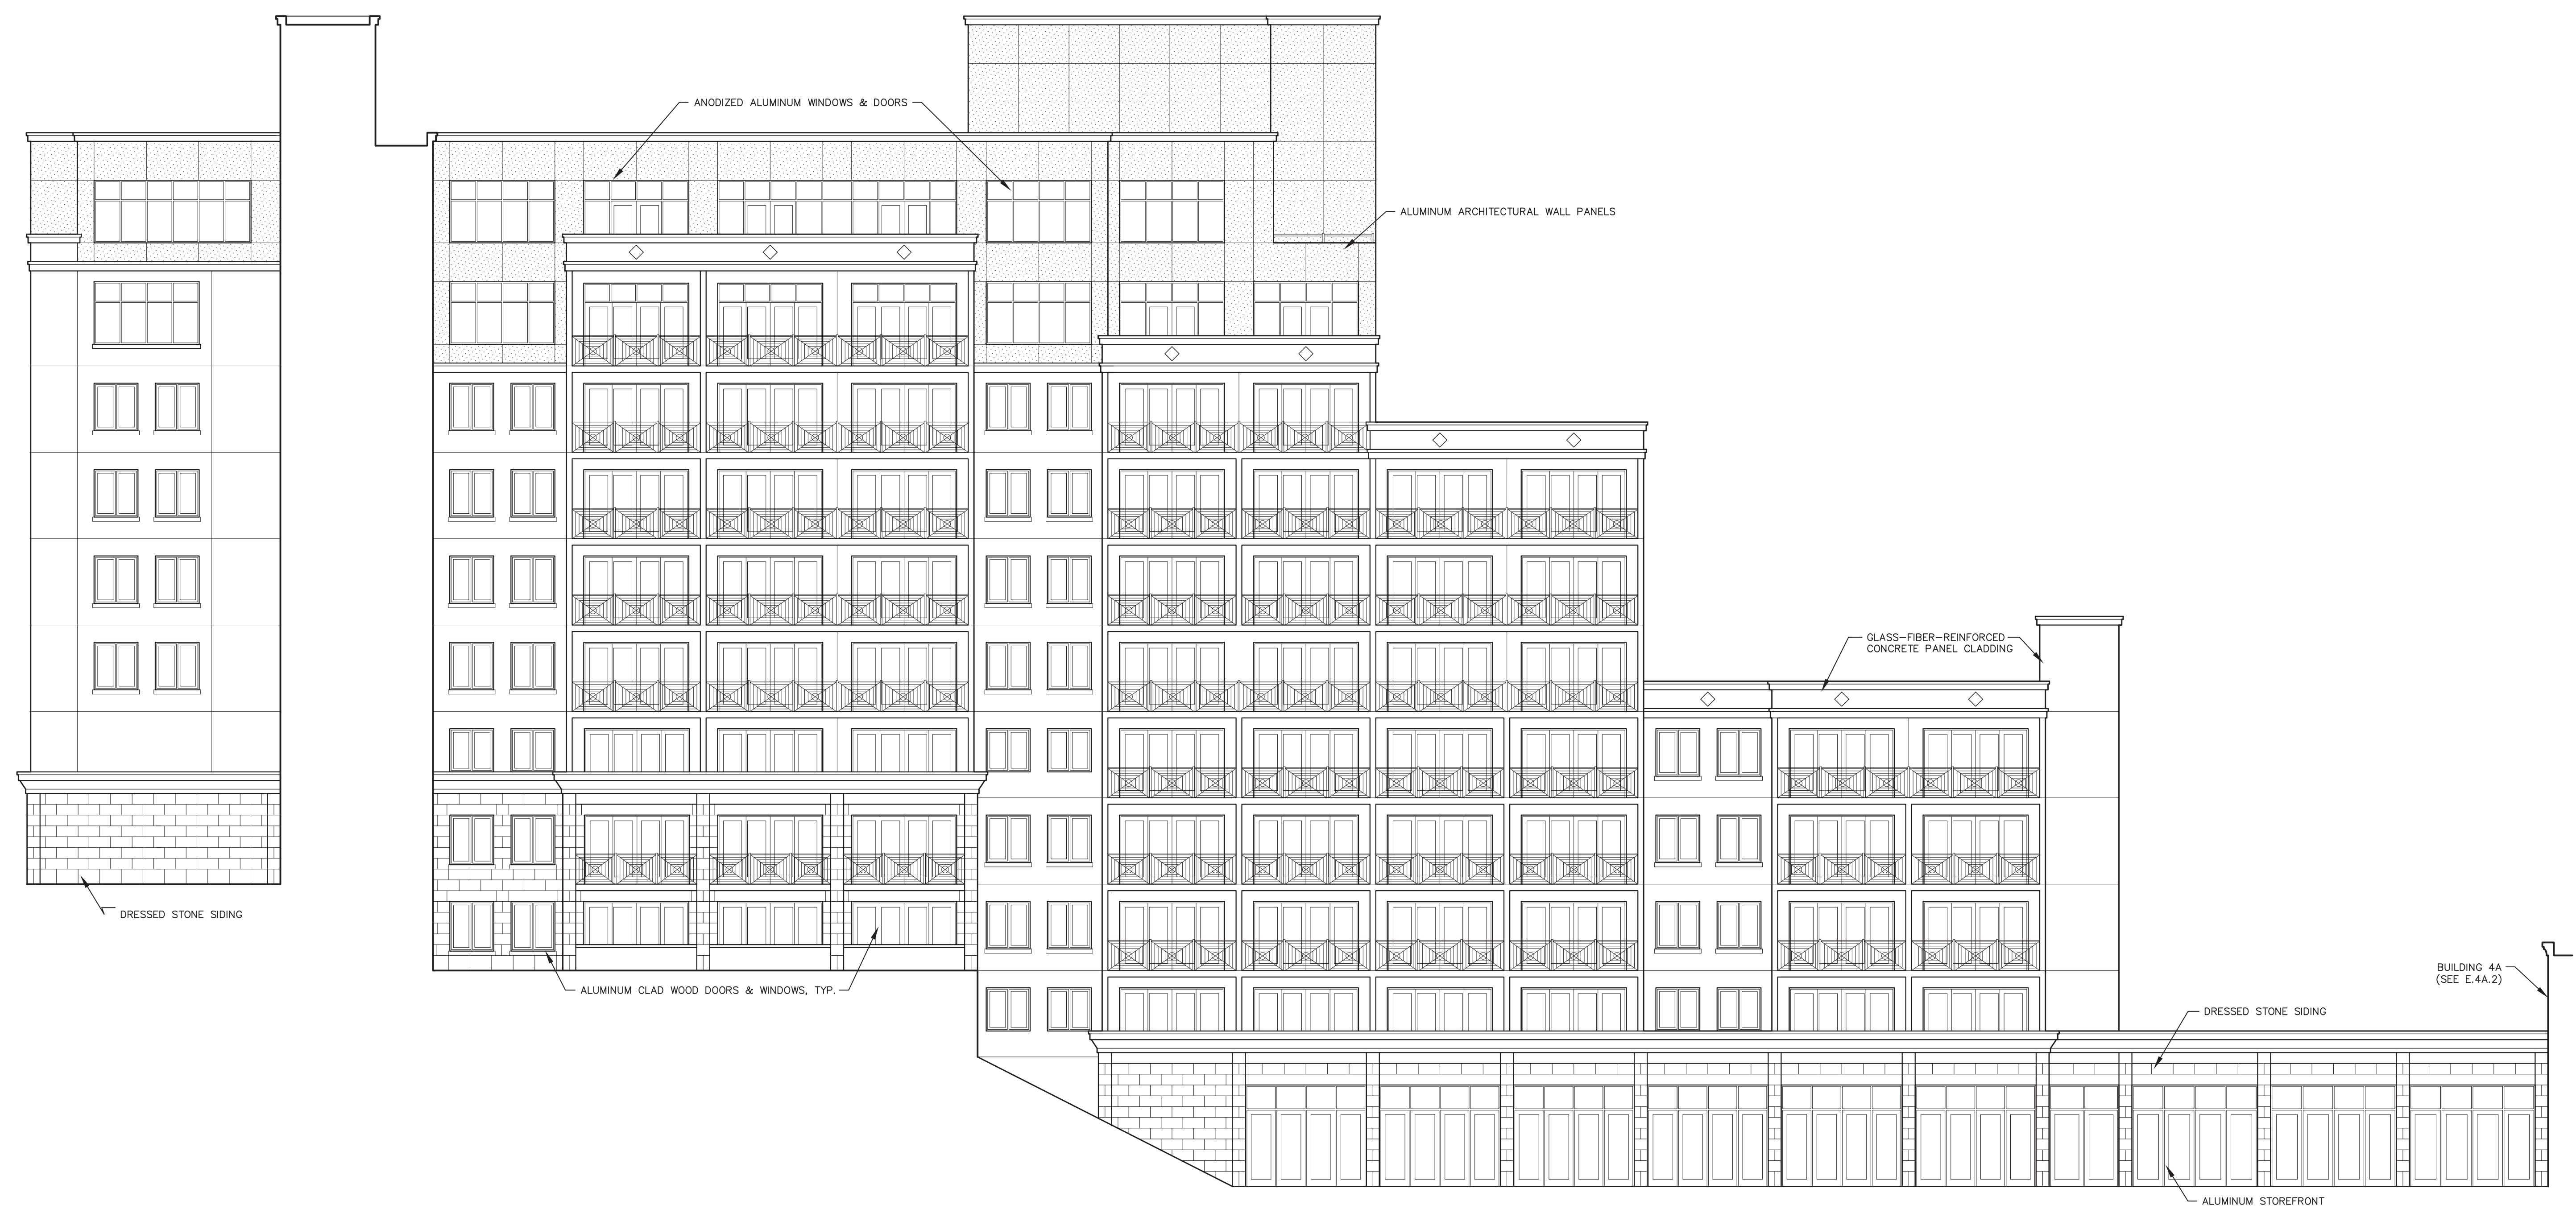

NORTH WING - SOUTH ELEVATION



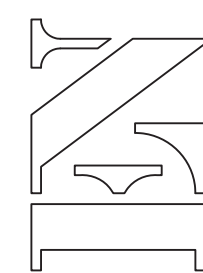


NORTH WING - NORTH ELEVATION





WEST ELEVATION

ELDRIDGE & NICHOLSON  
 ARCHITECTS  
 2700 SOUTH  
 SUITE 300  
 SALT LAKE CITY, UTAH 84101  
 (801) 363-4667

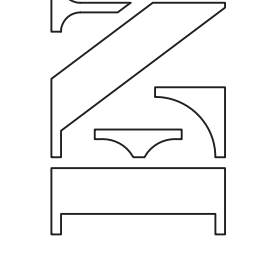

**MPE**  
 INCORPORATED

Building 4B Exterior Elevations

Developed by  
 MPE, INC., PO Box 2429, Park City, UT 84060  
 eMail: info@treasureparkcity.com

**treasure**  
 PARK CITY, UTAH



SHEET NUMBER

**E.4B.4**

6/12/2008






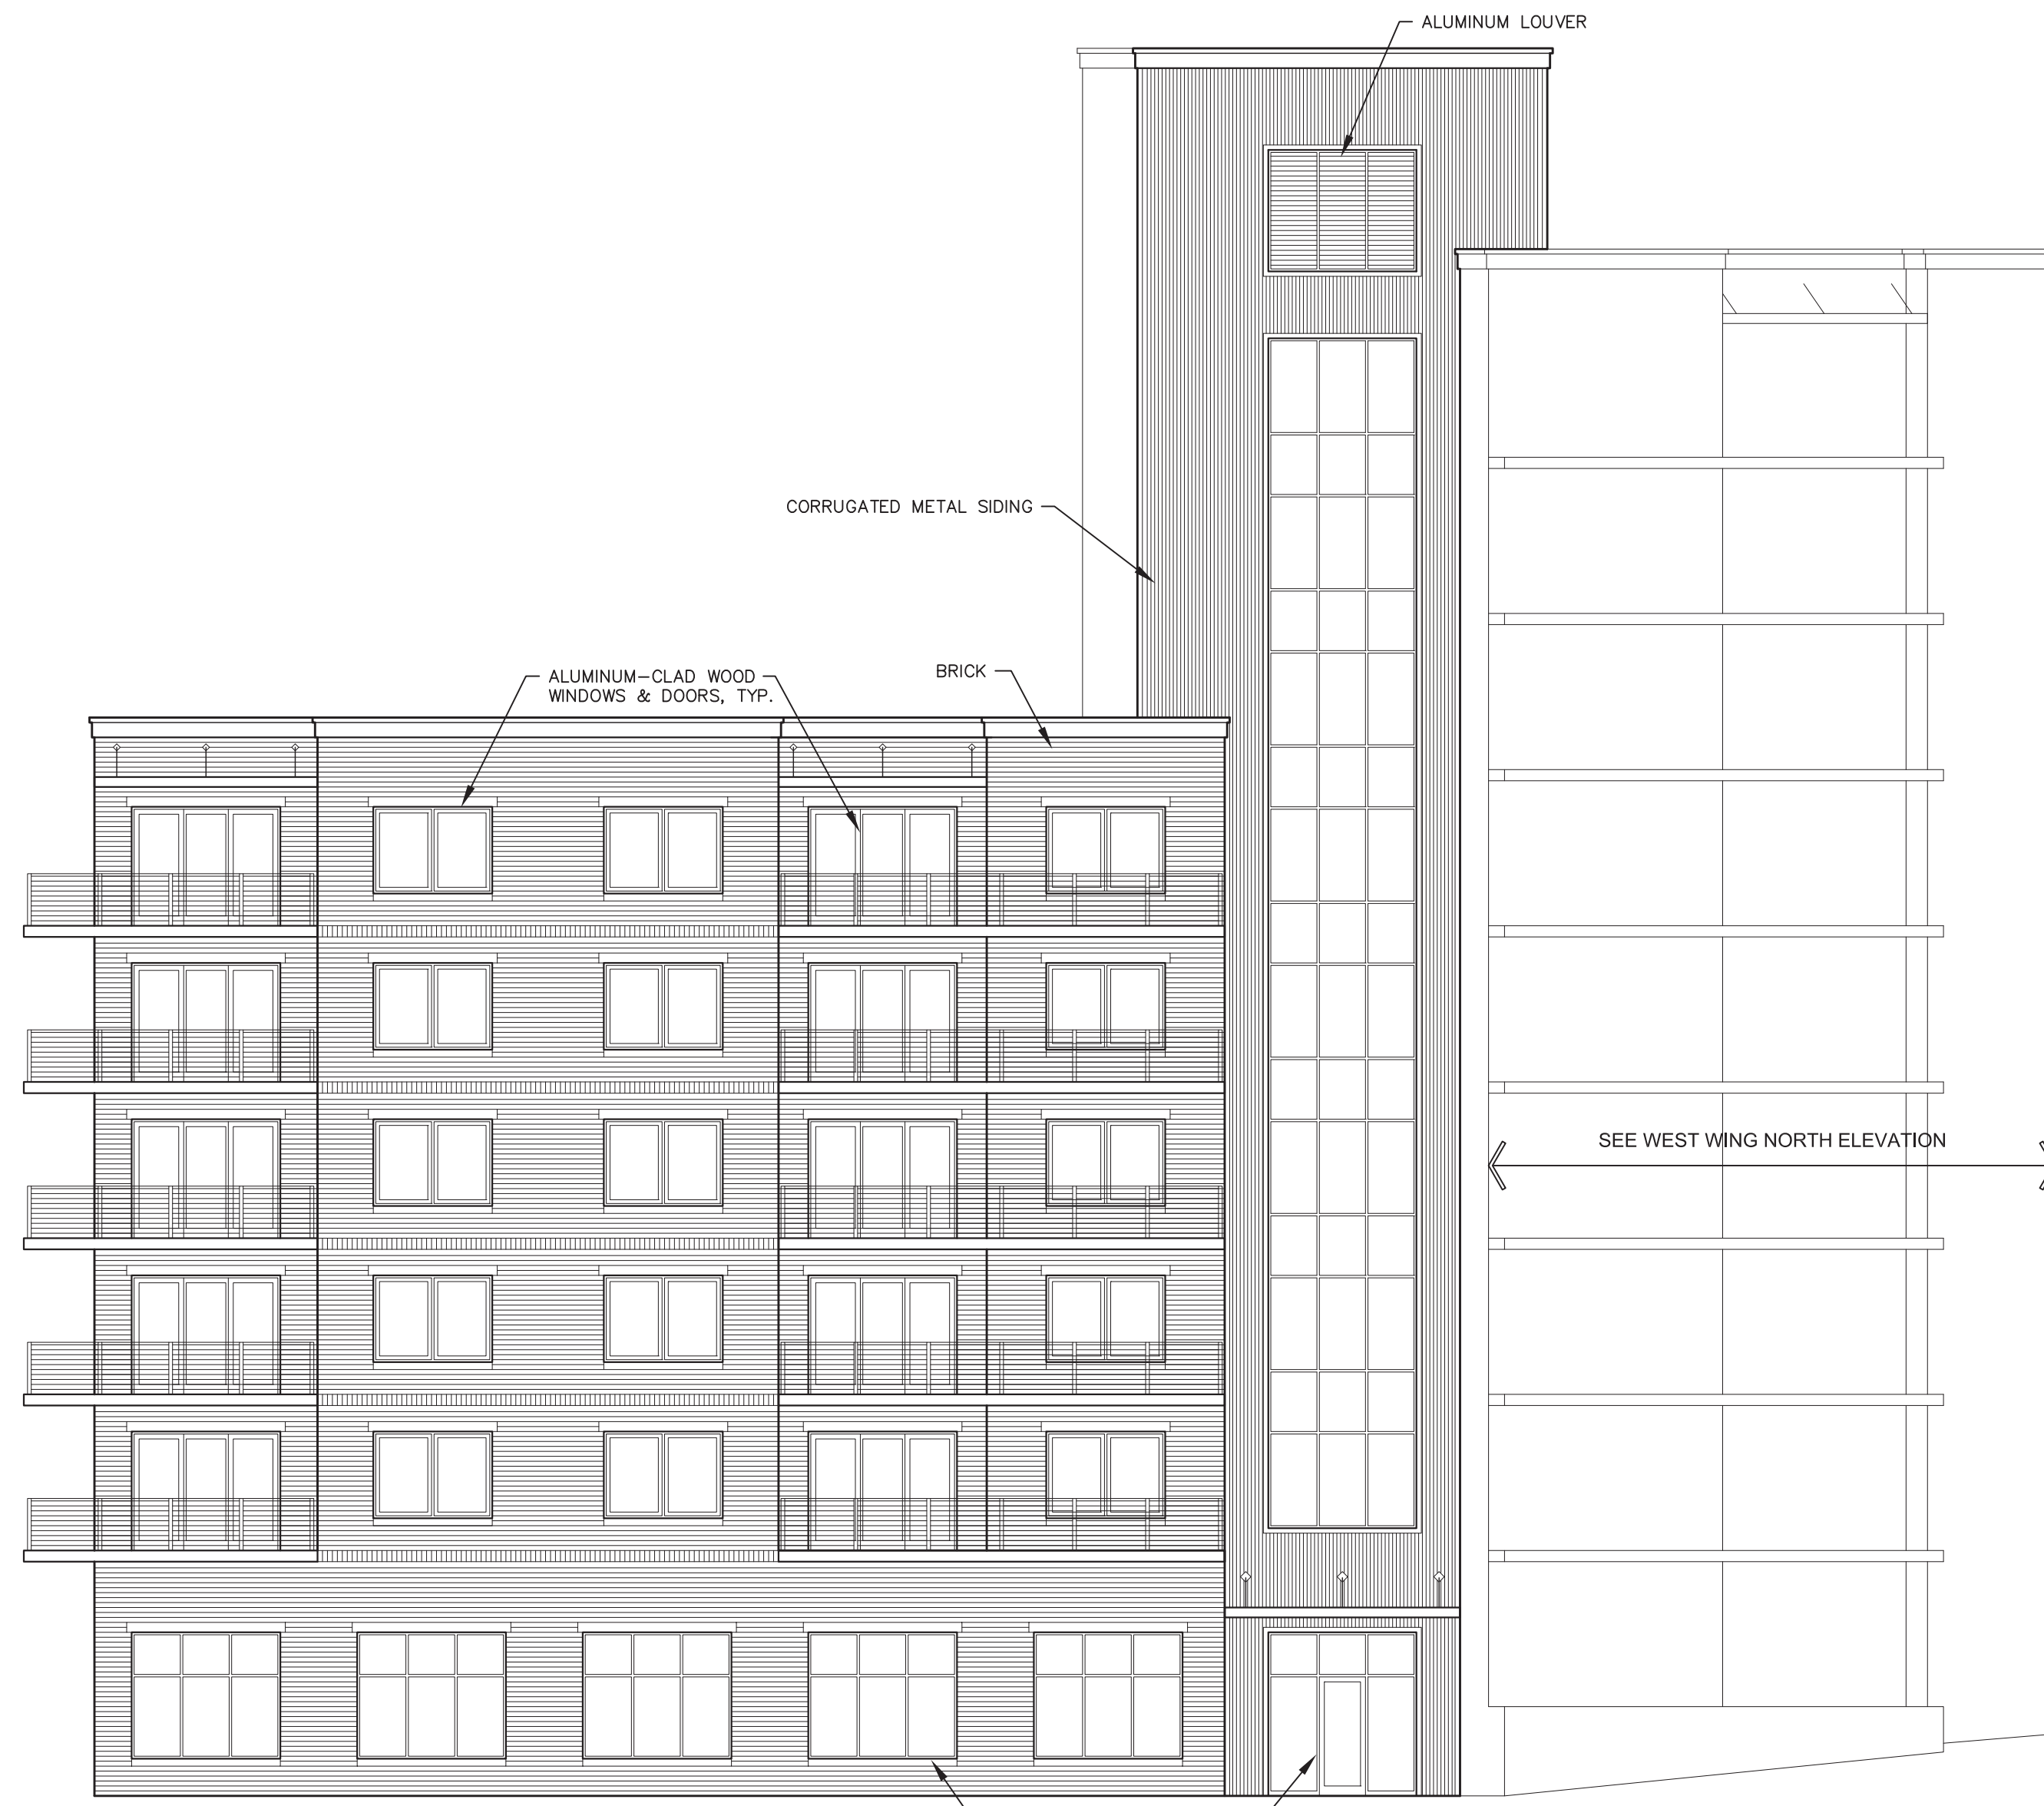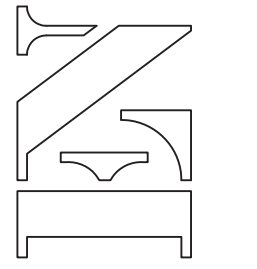



EAST WING - NORTH ELEVATION



WEST WING - NORTH ELEVATION

 




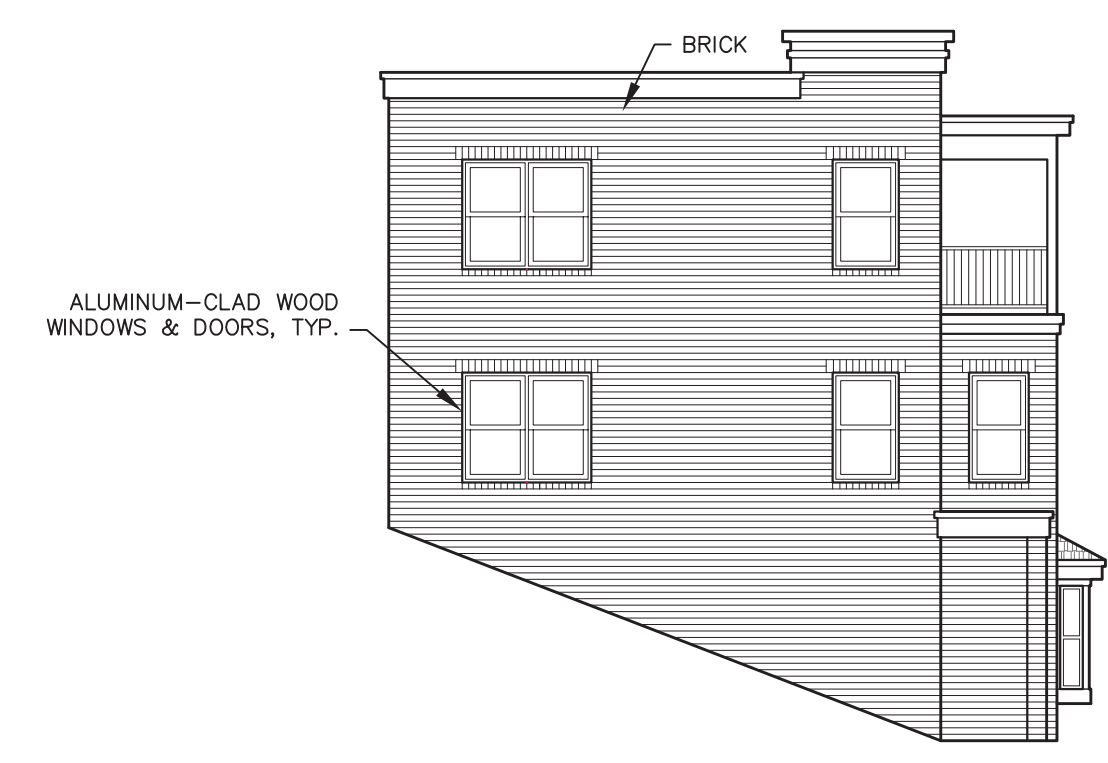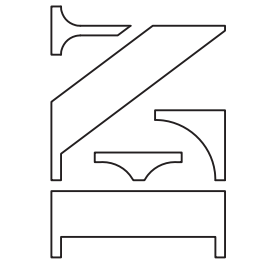

EAST UNITS  
SOUTHEAST ELEVATION




EAST UNITS - NORTHEAST ELEVATION

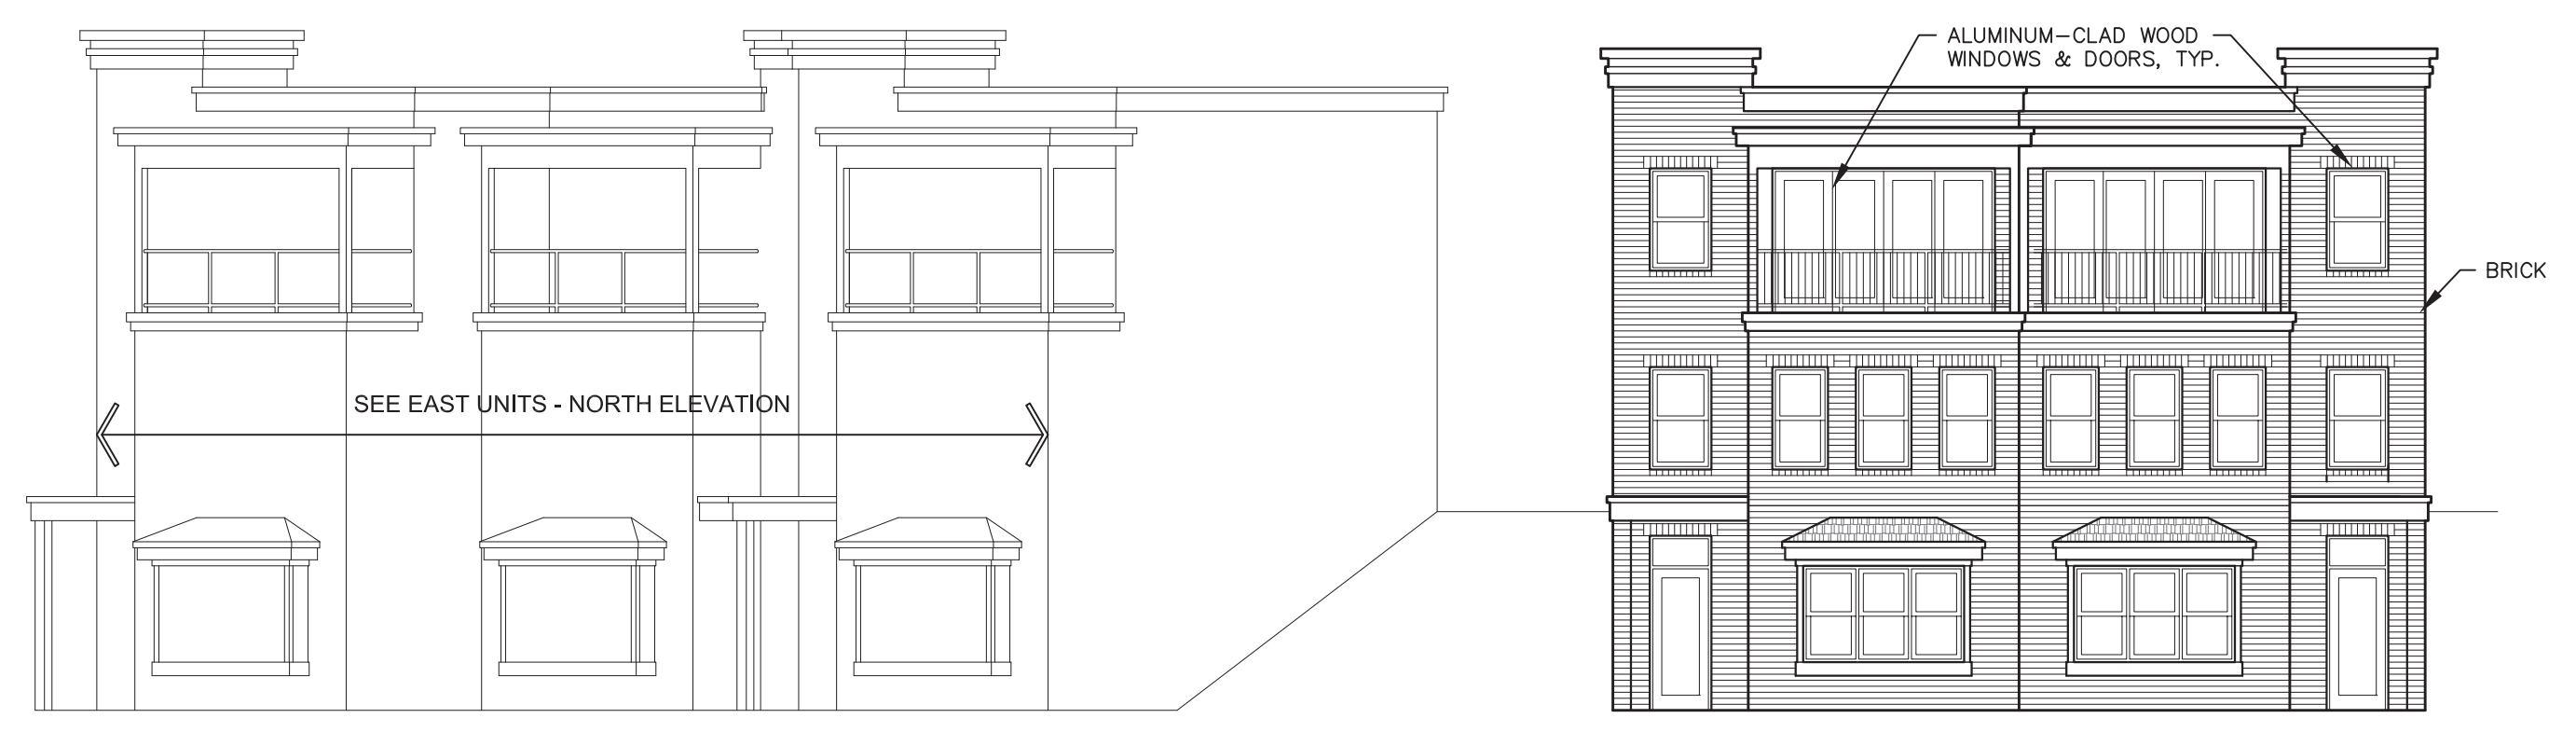

WEST UNITS - NORTH ELEVATION




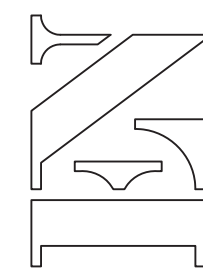


EAST WING - NORTH ELEVATION




WEST WING - NORTH ELEVATION



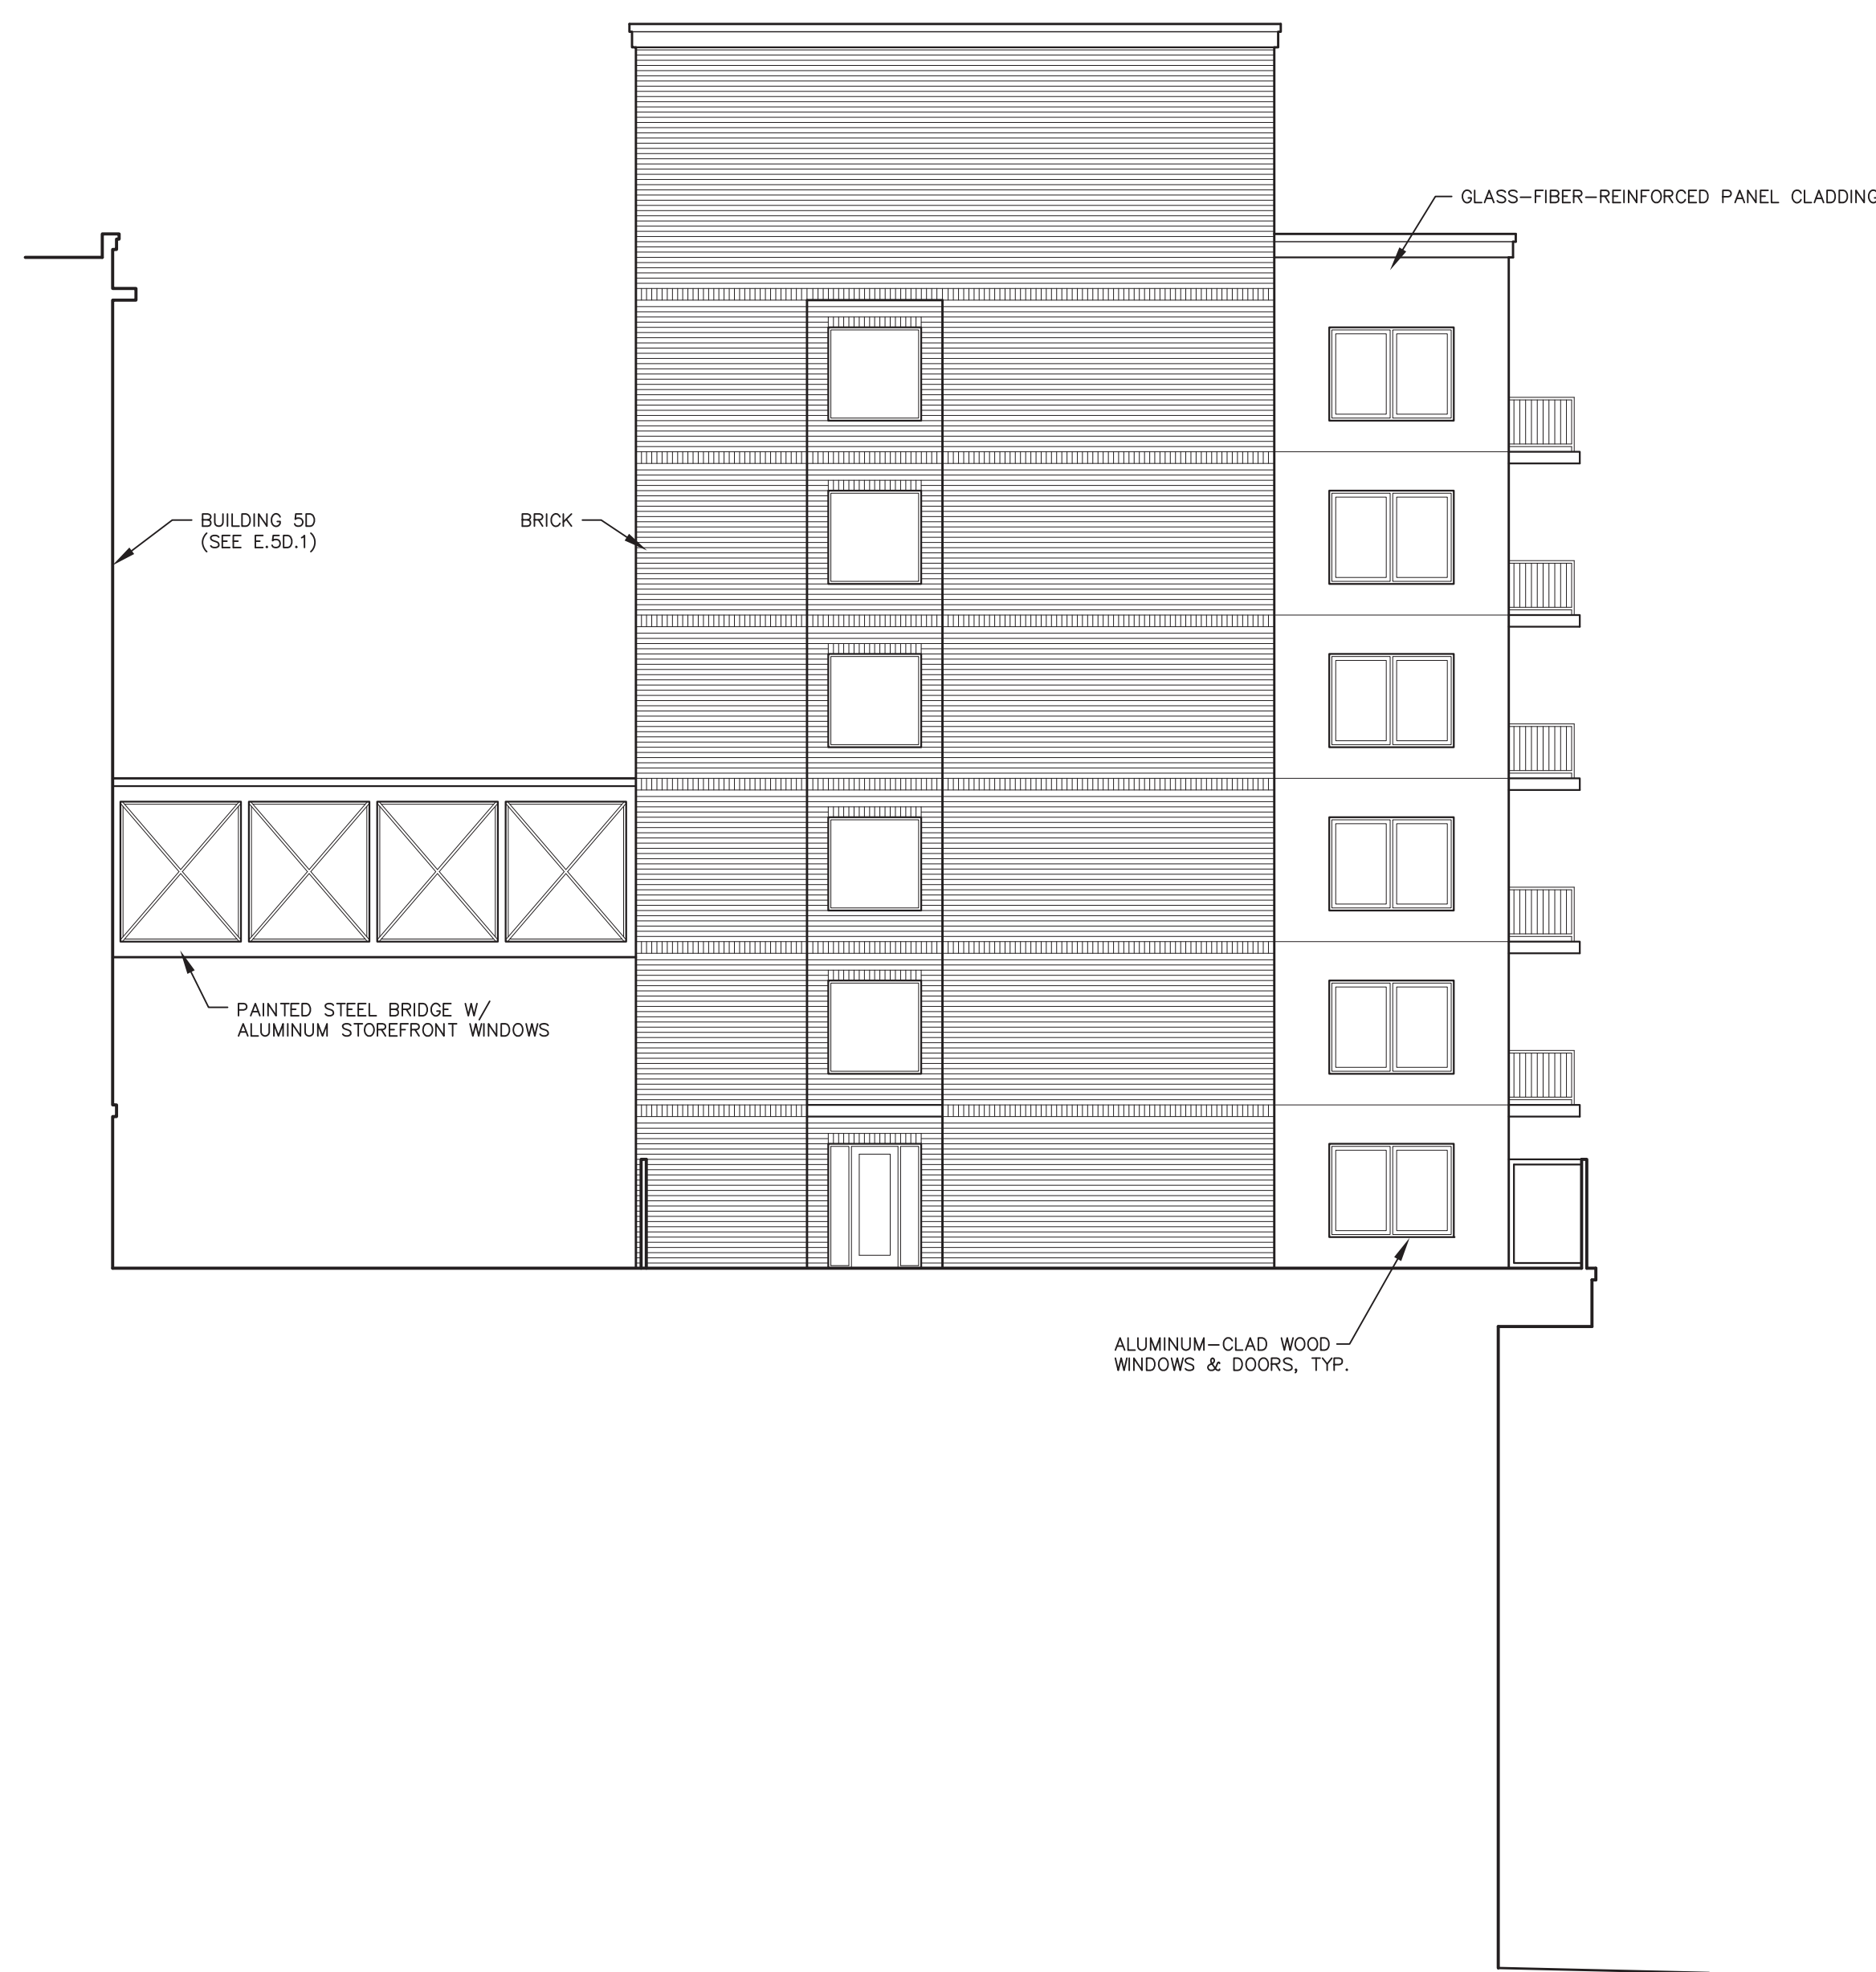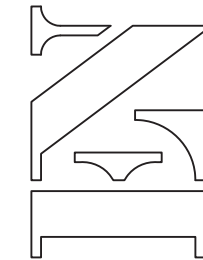



CIRCULATION CORE - EAST ELEVATION

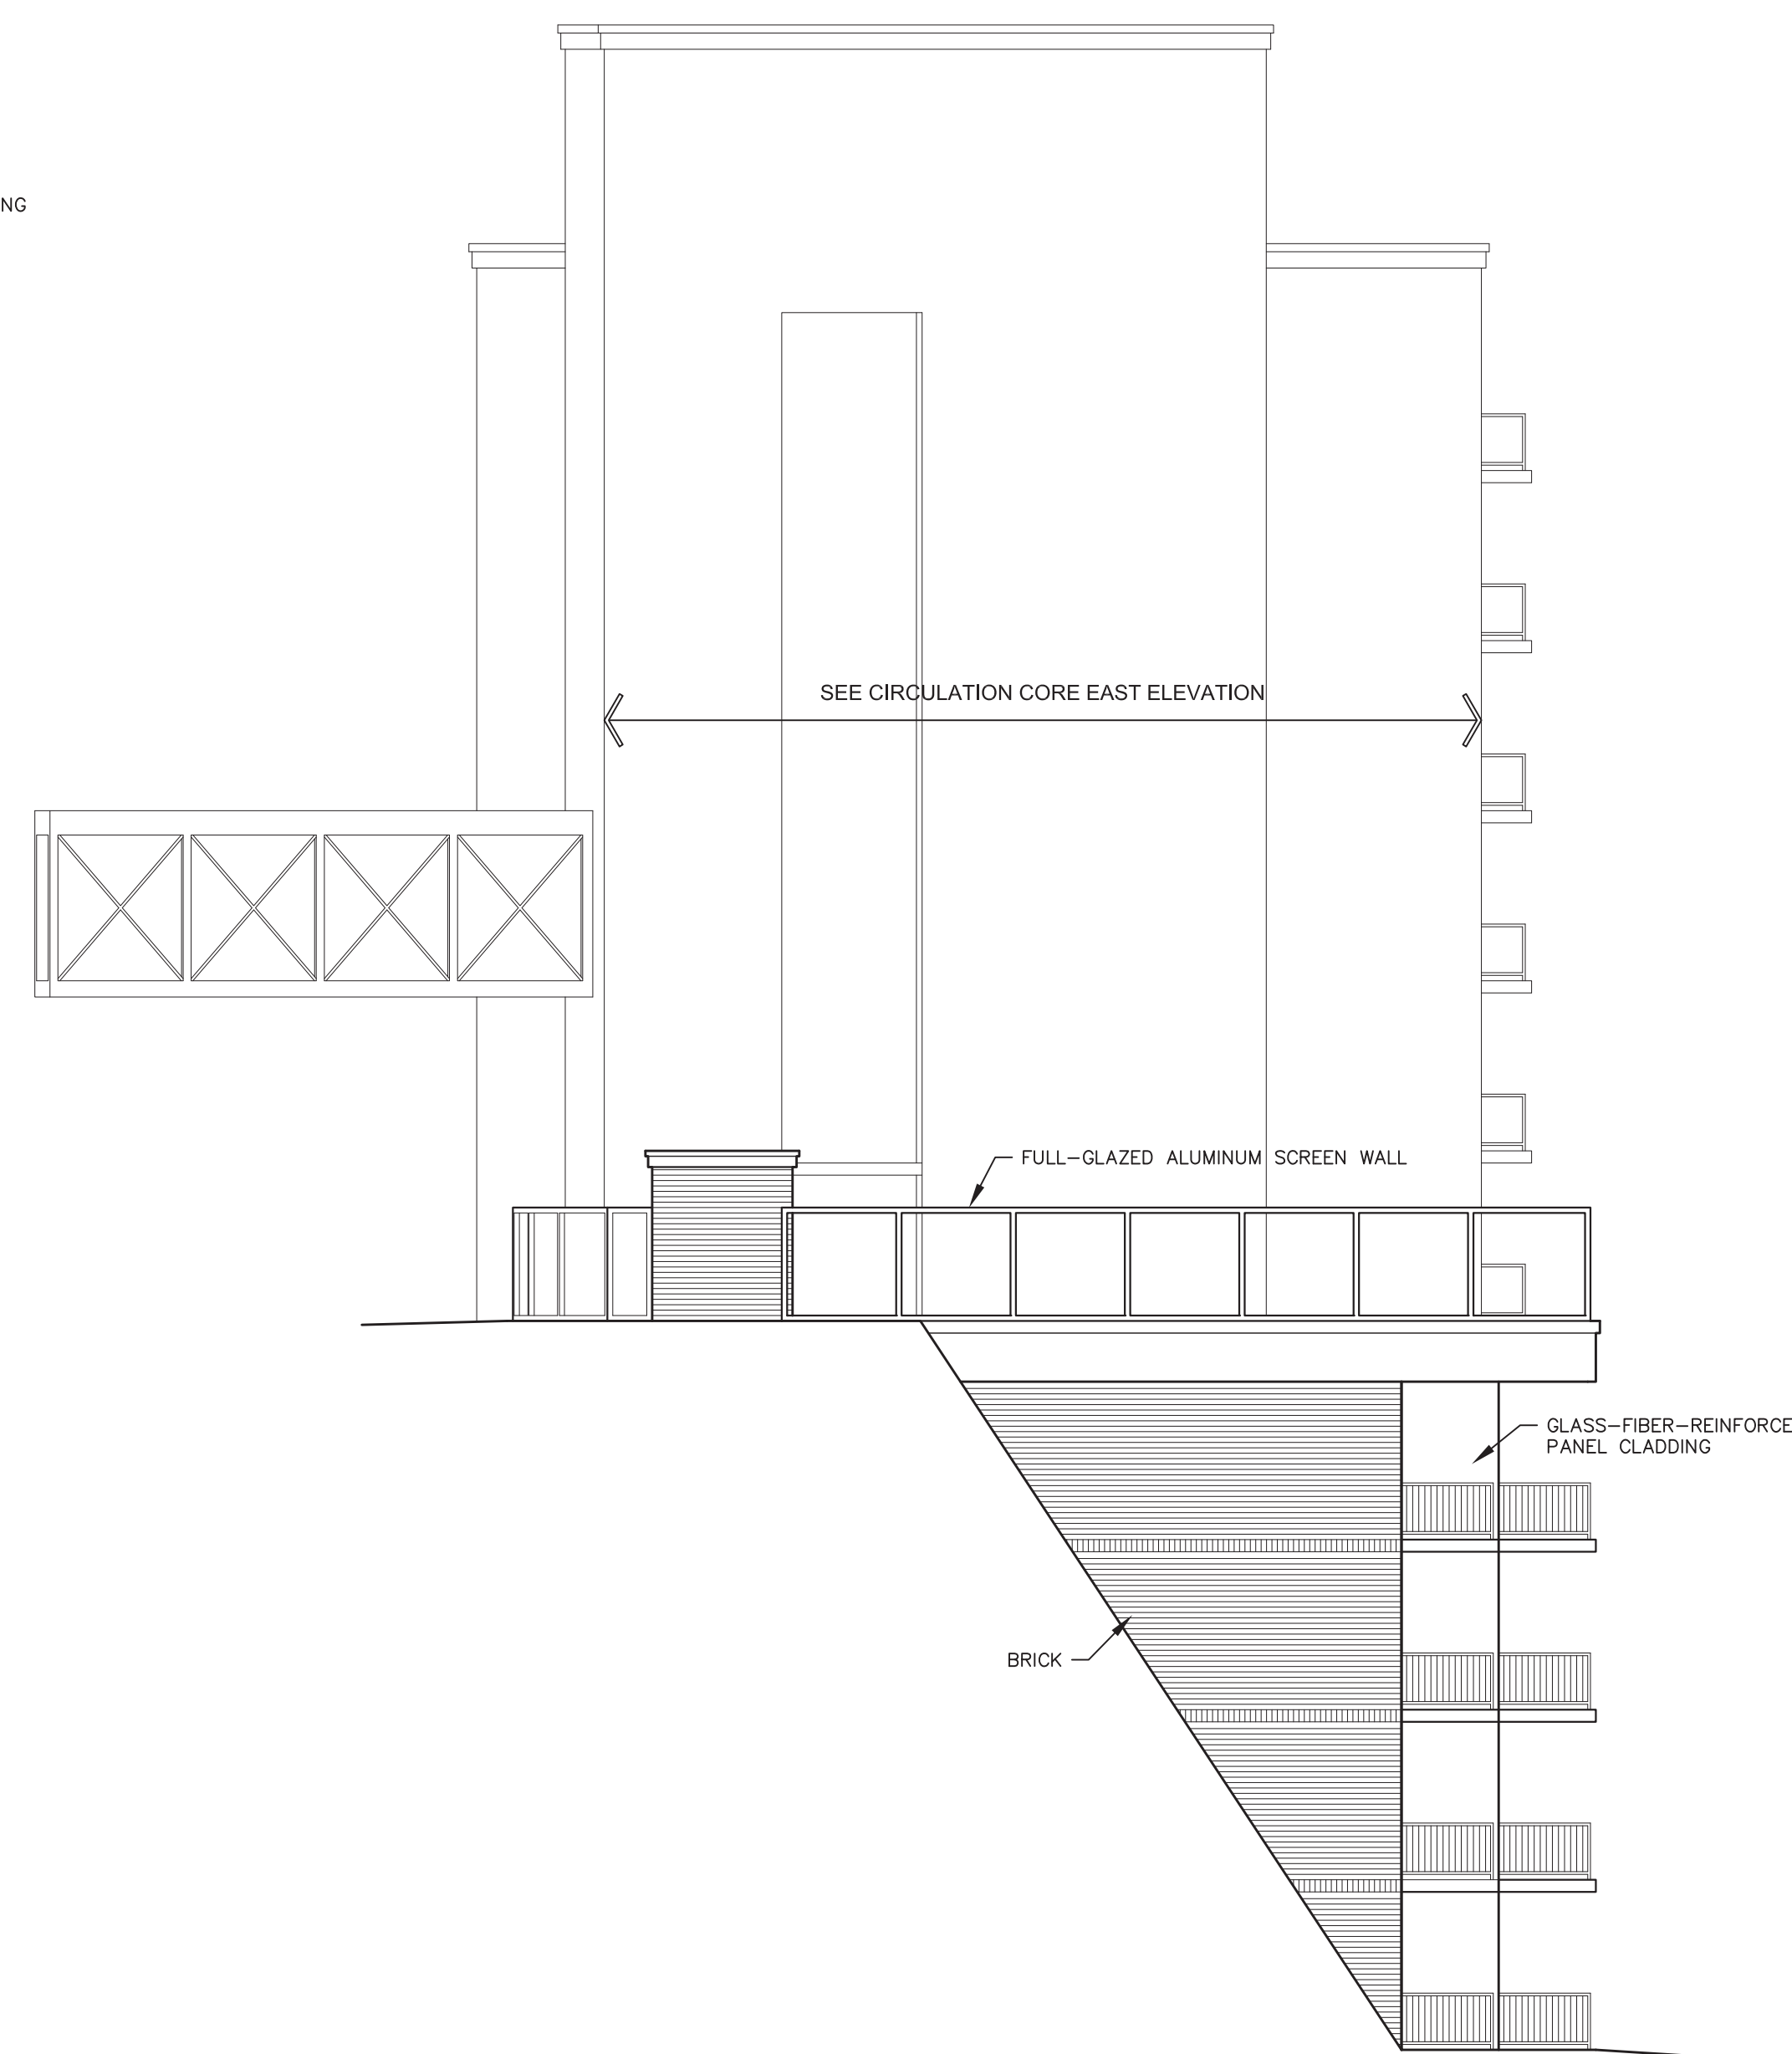


EAST WING - EAST ELEVATION






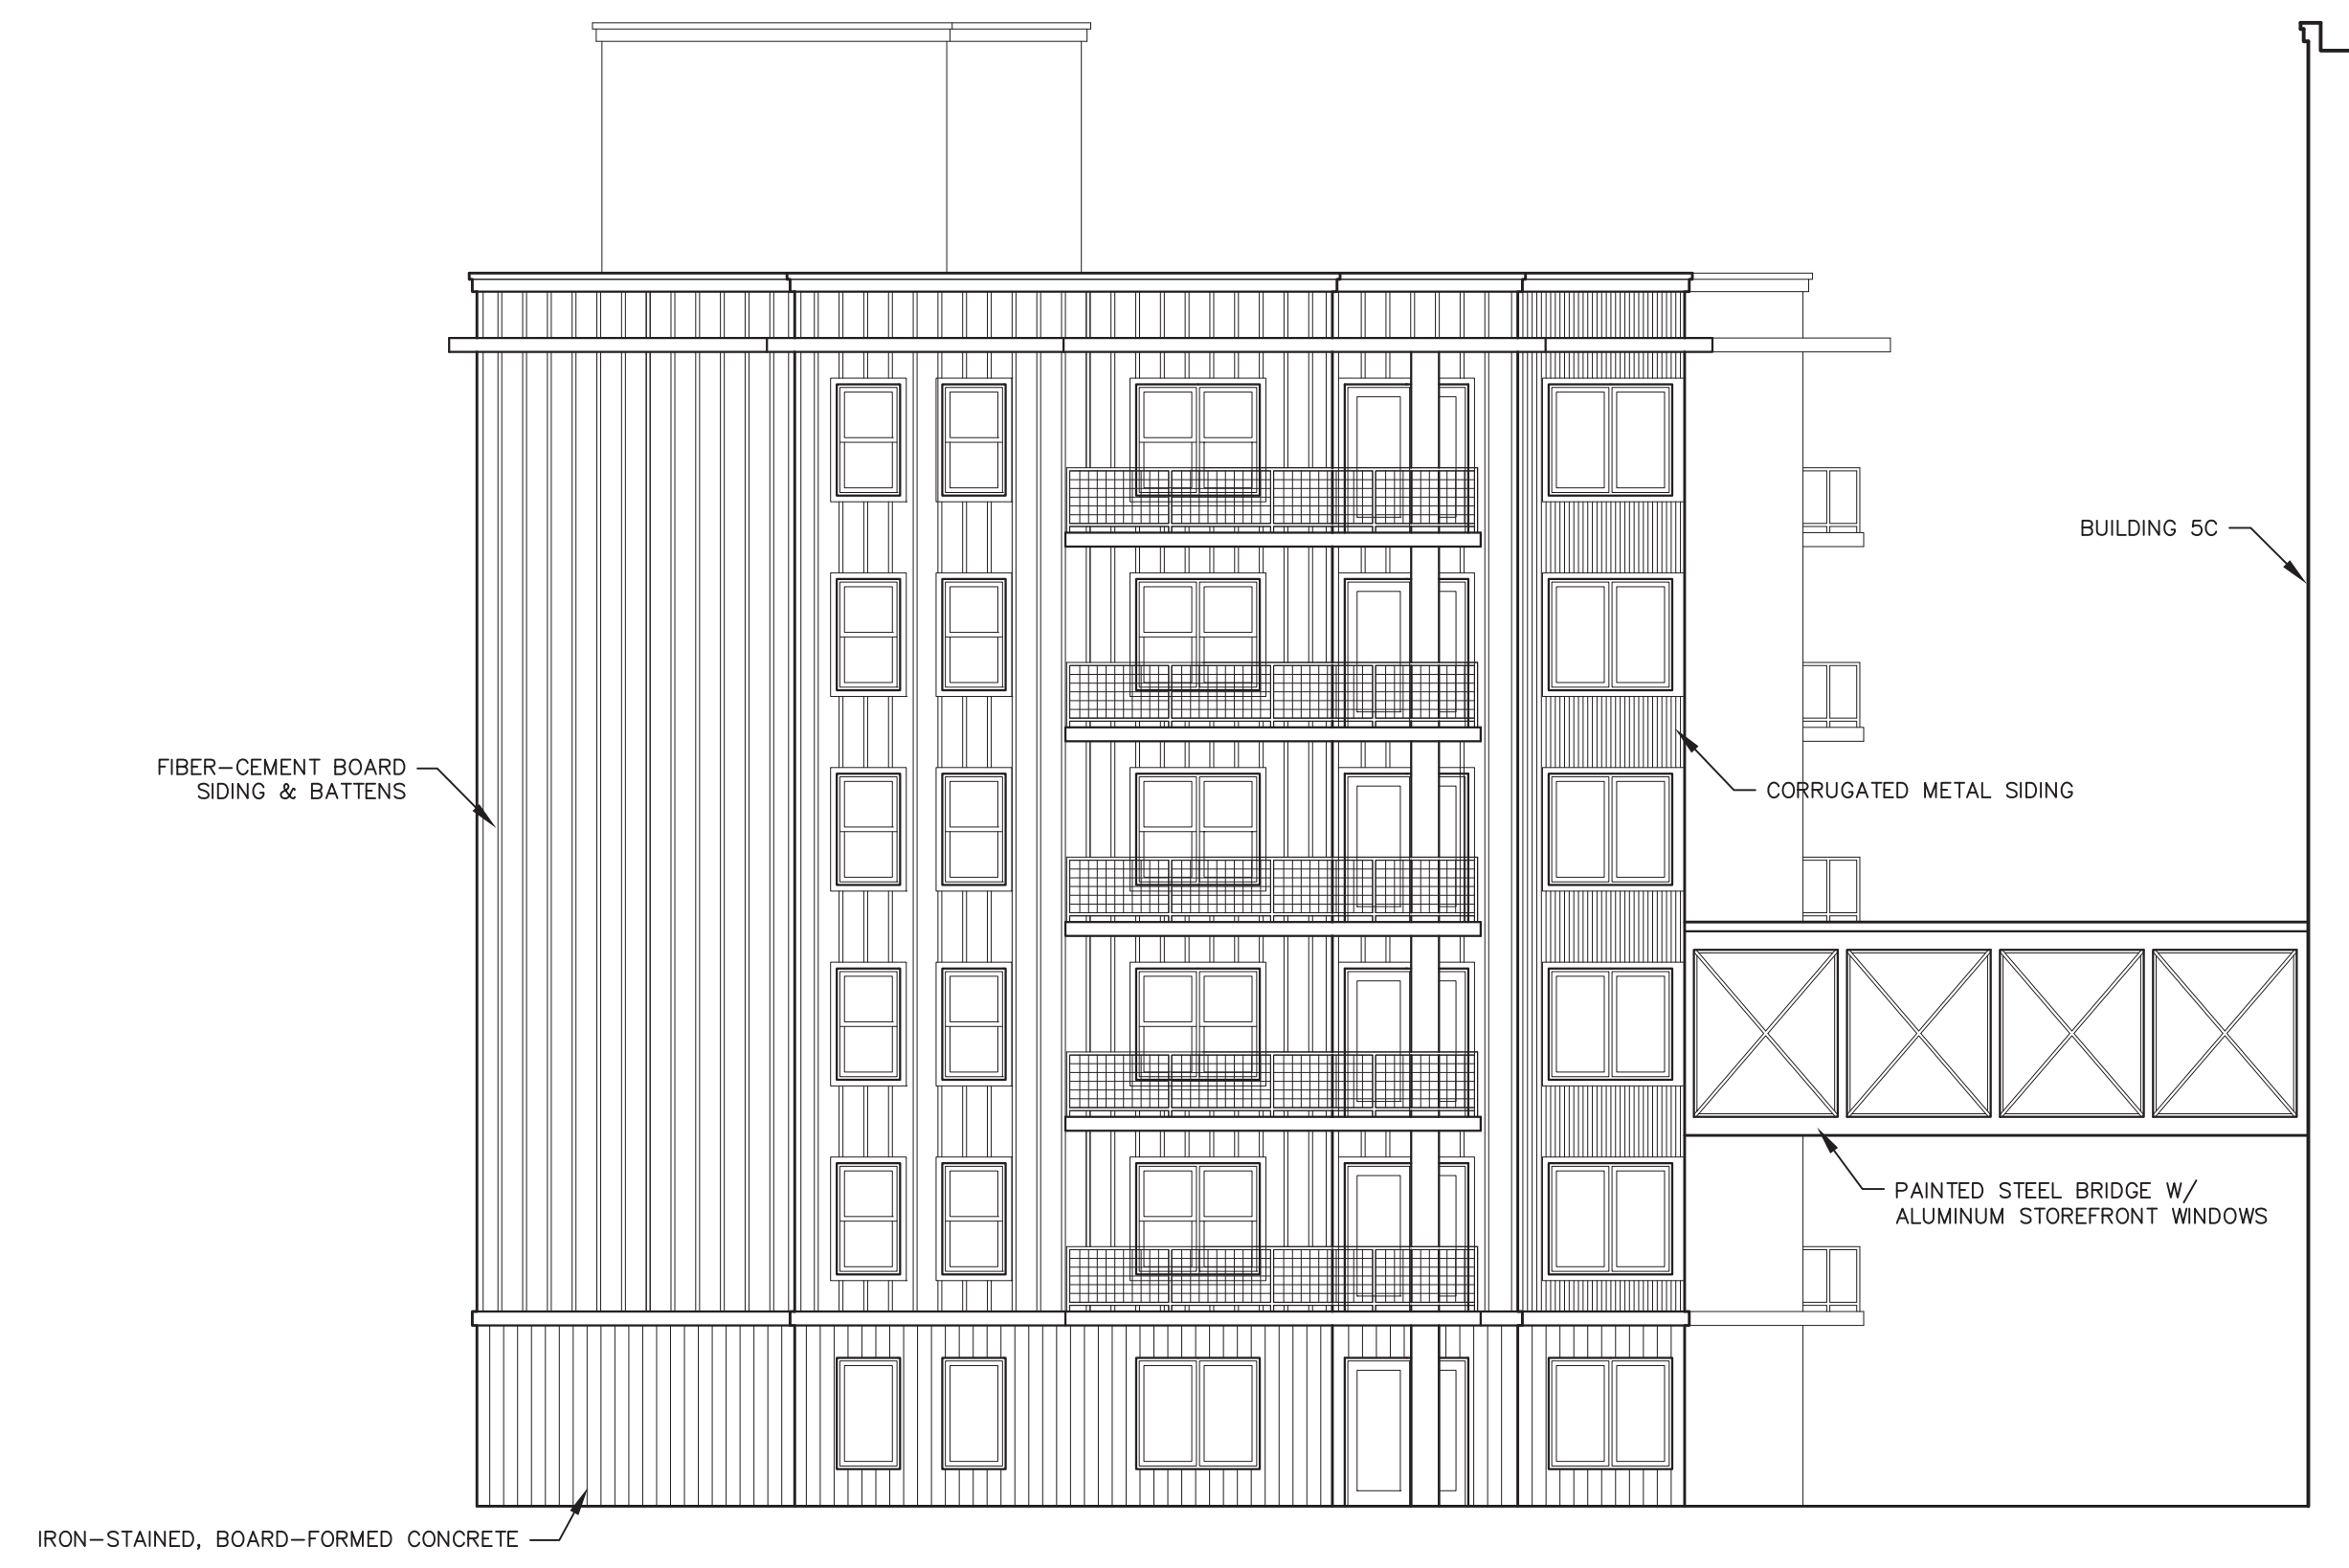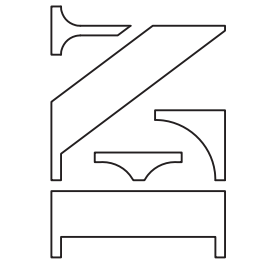


EAST ELEVATION - EAST WING

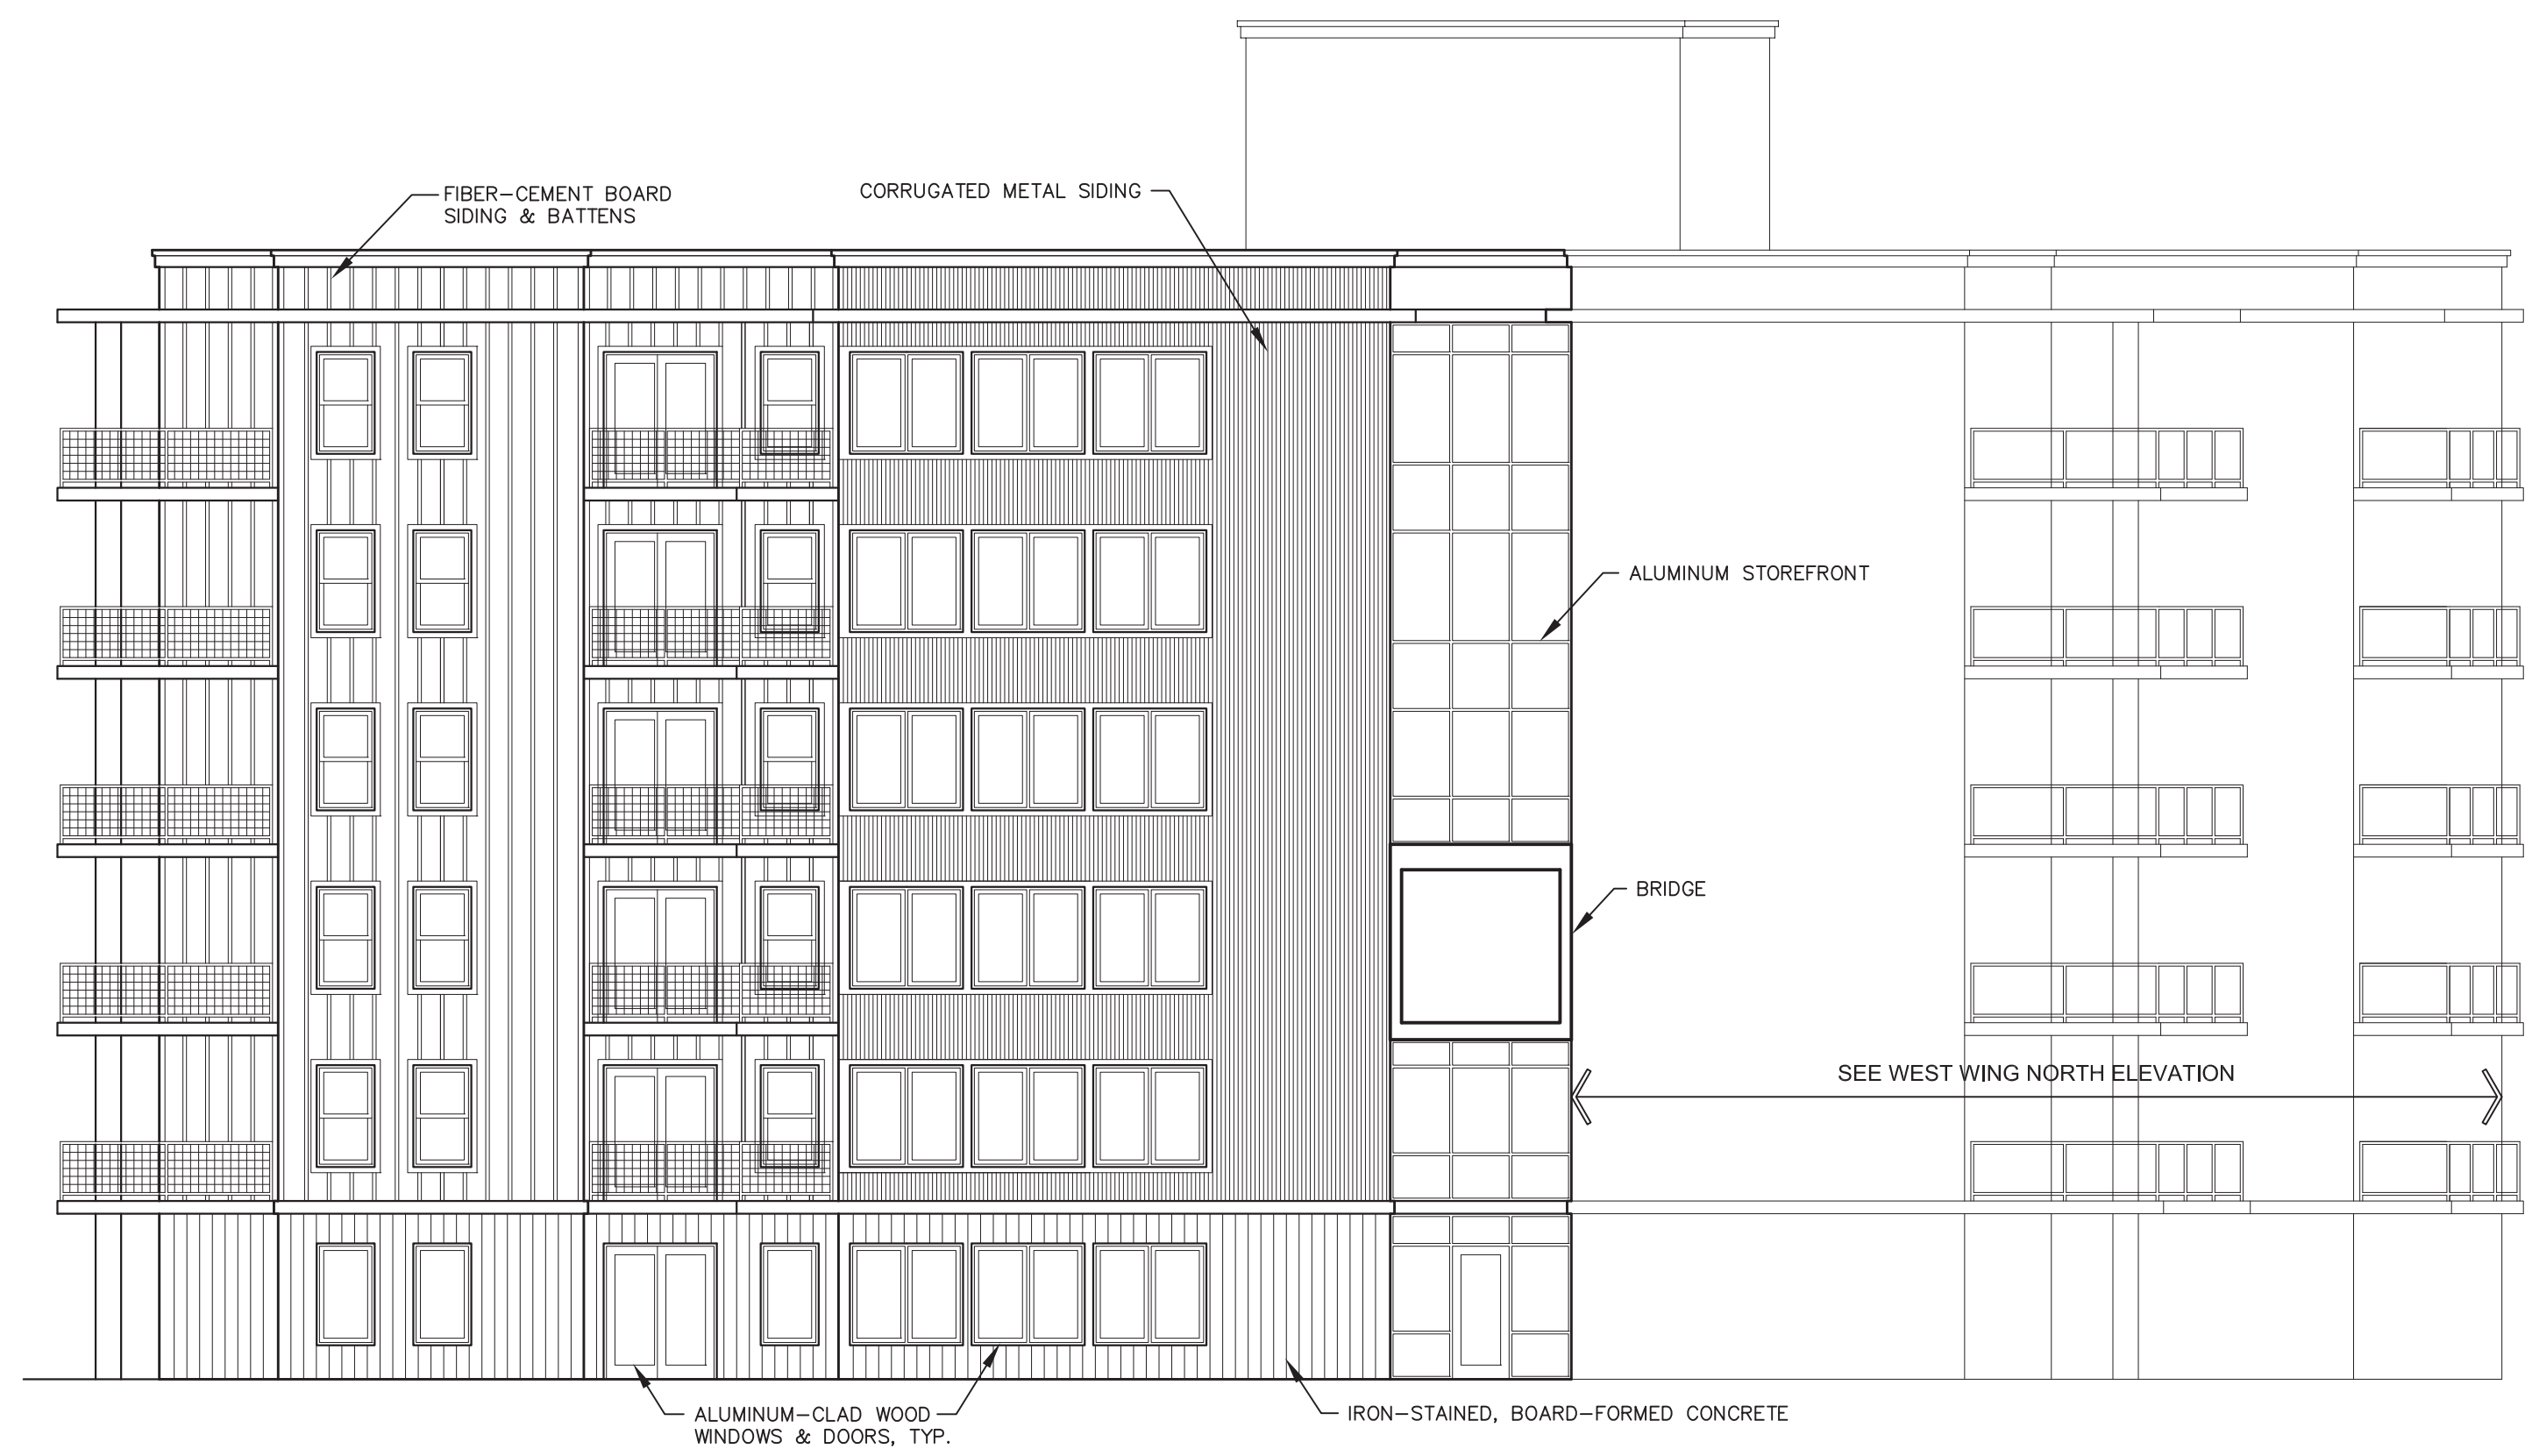


NORTH ELEVATION - EAST WING

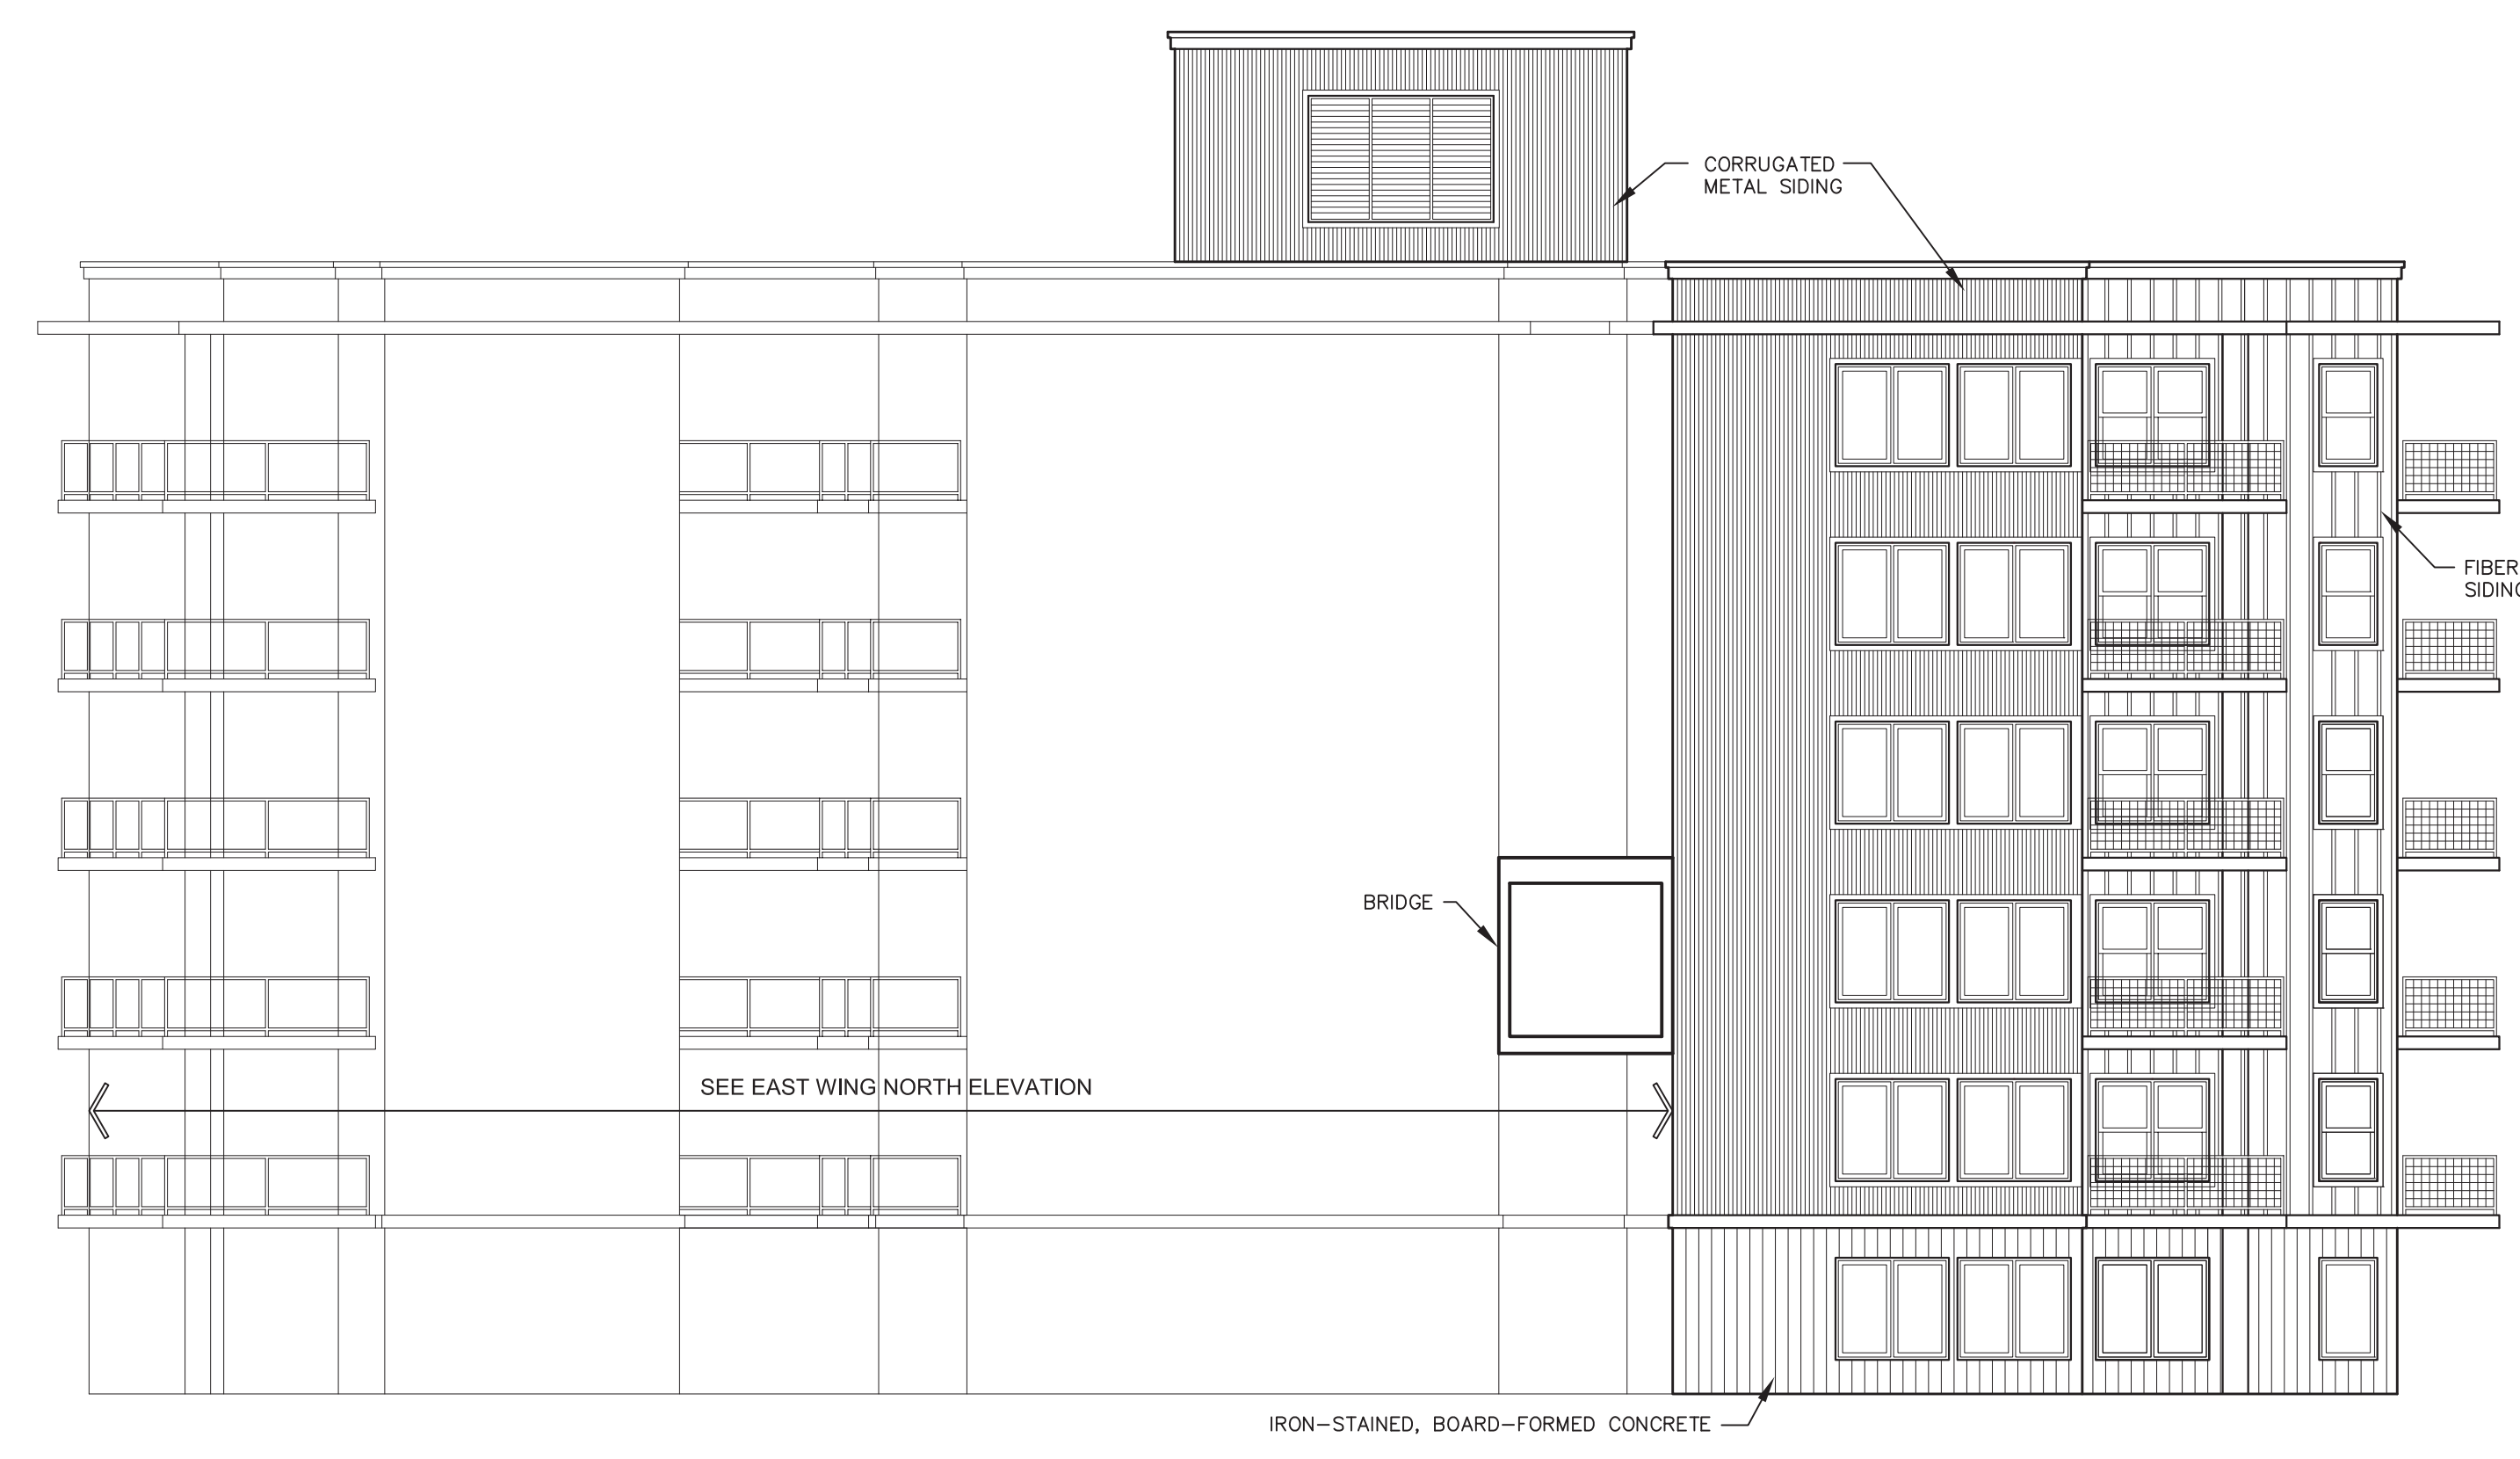

NORTH ELEVATION - WEST WING

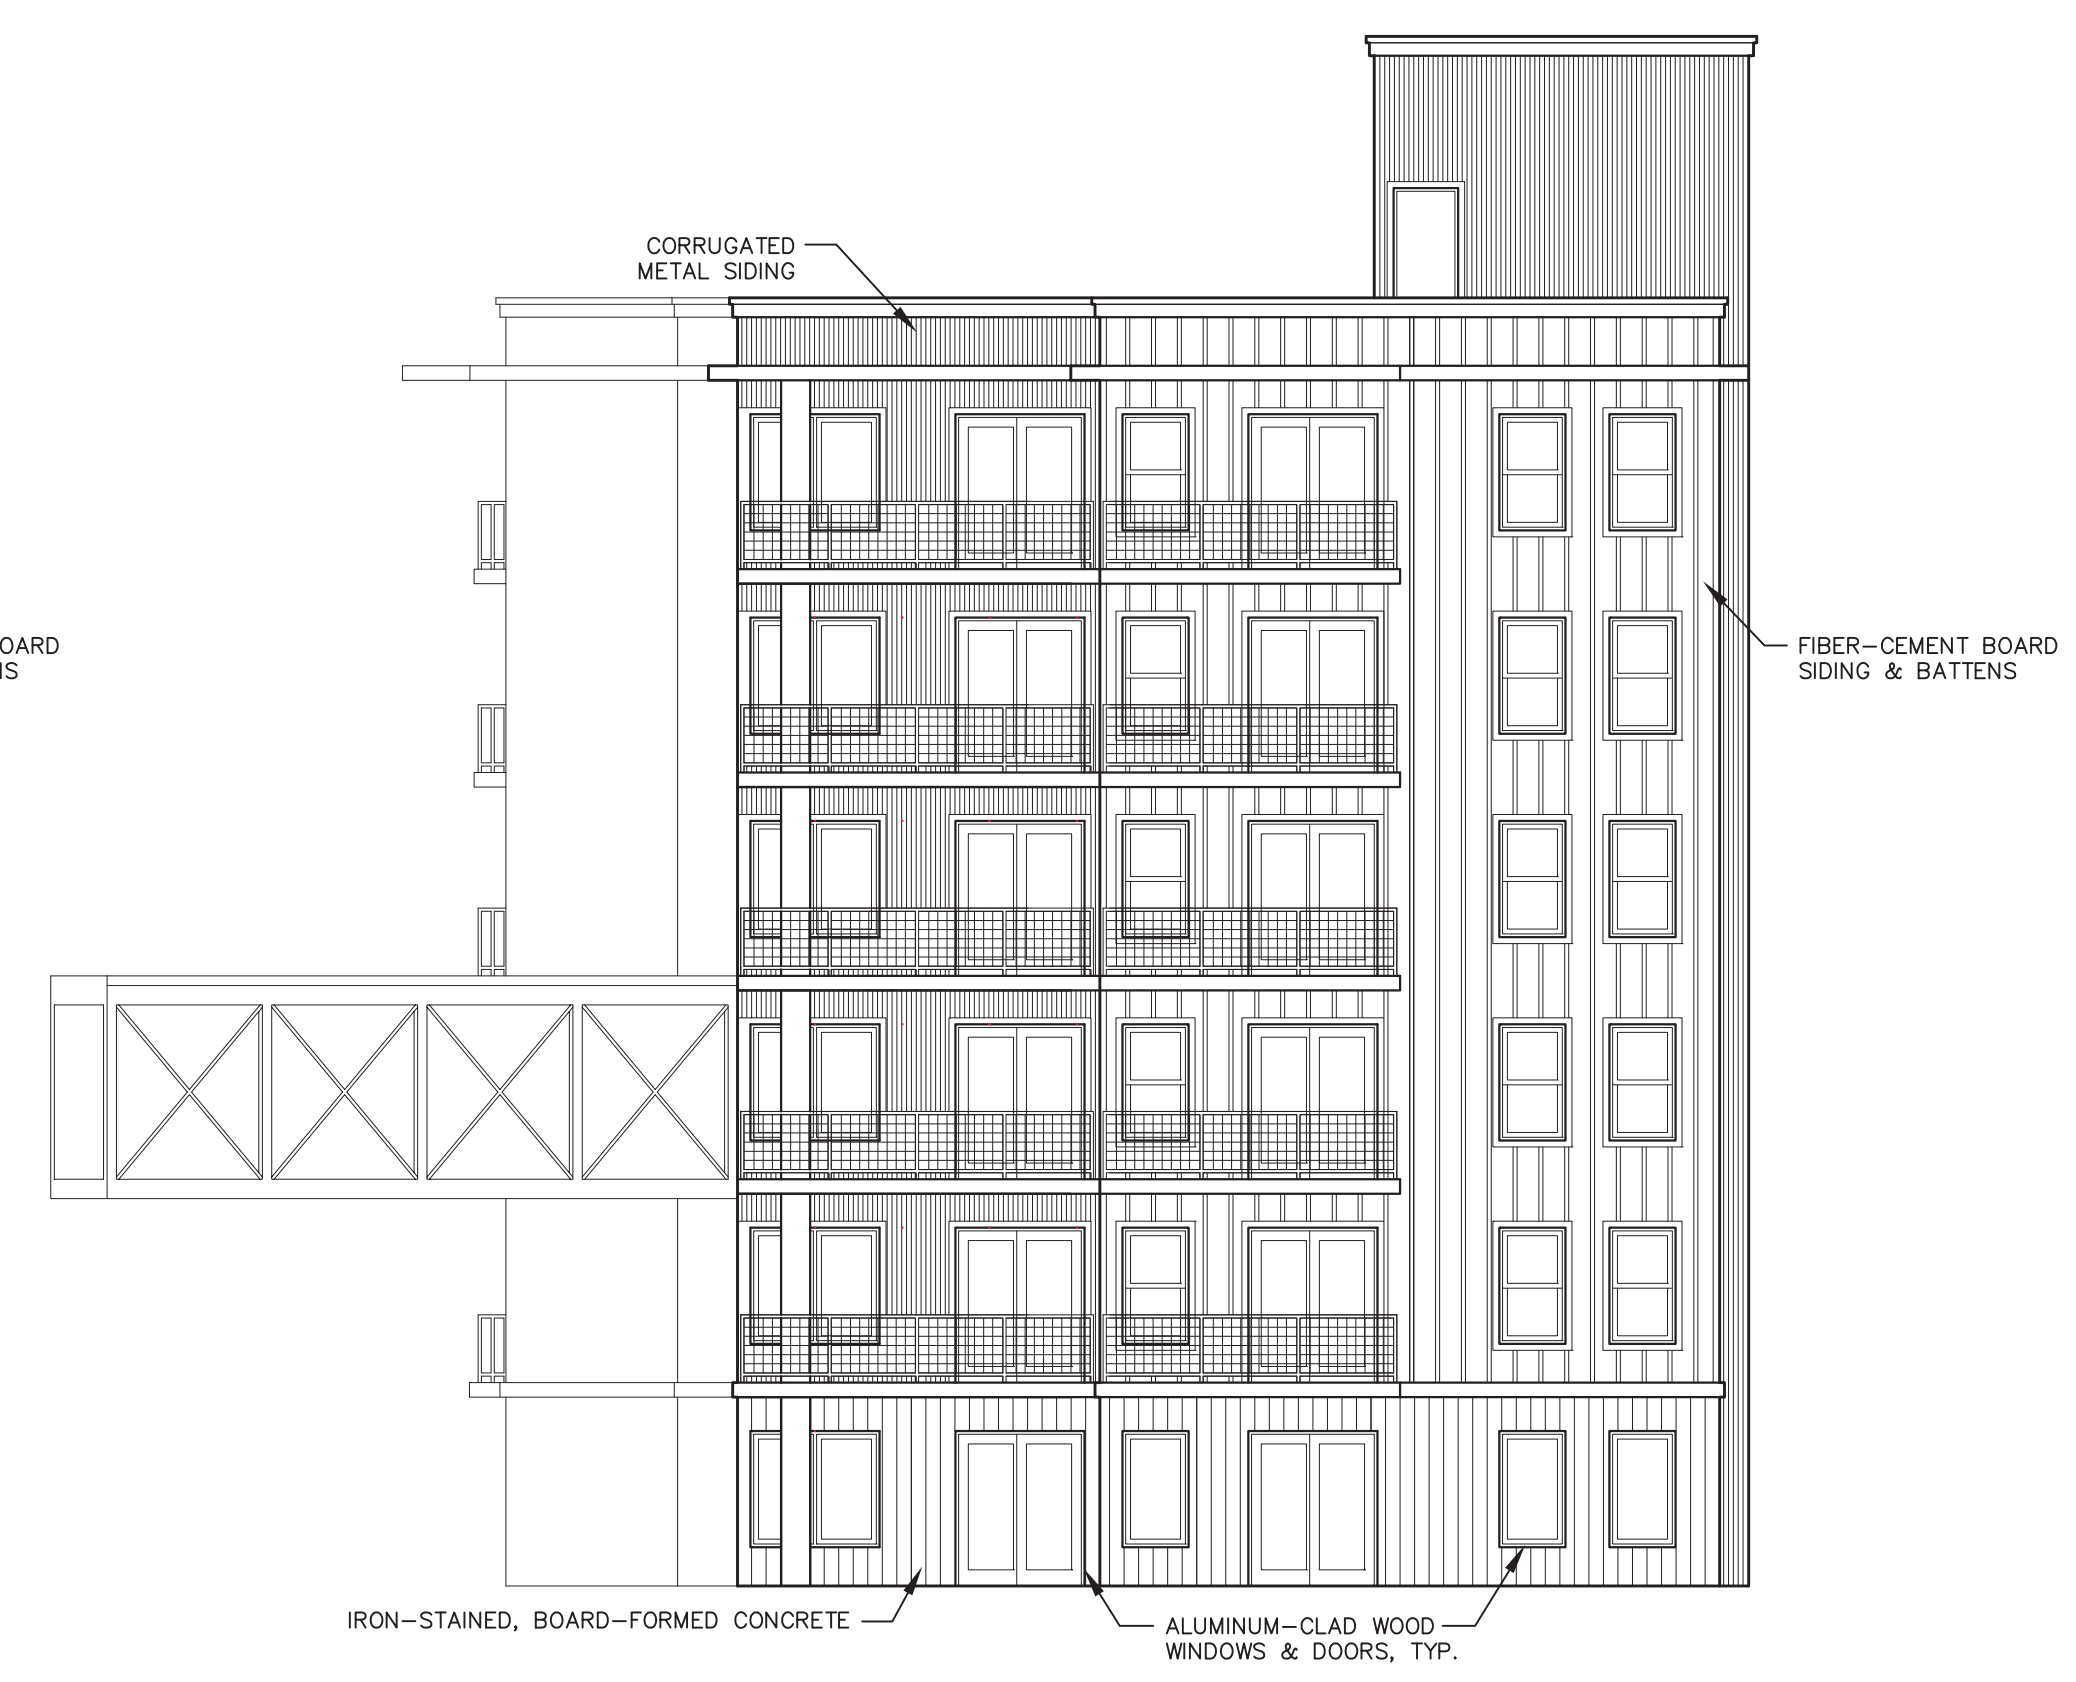



WEST ELEVATION - WEST WING

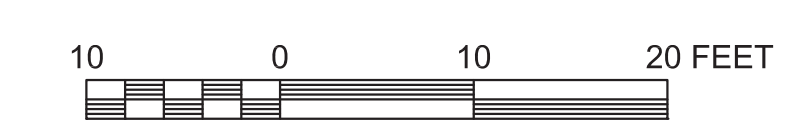









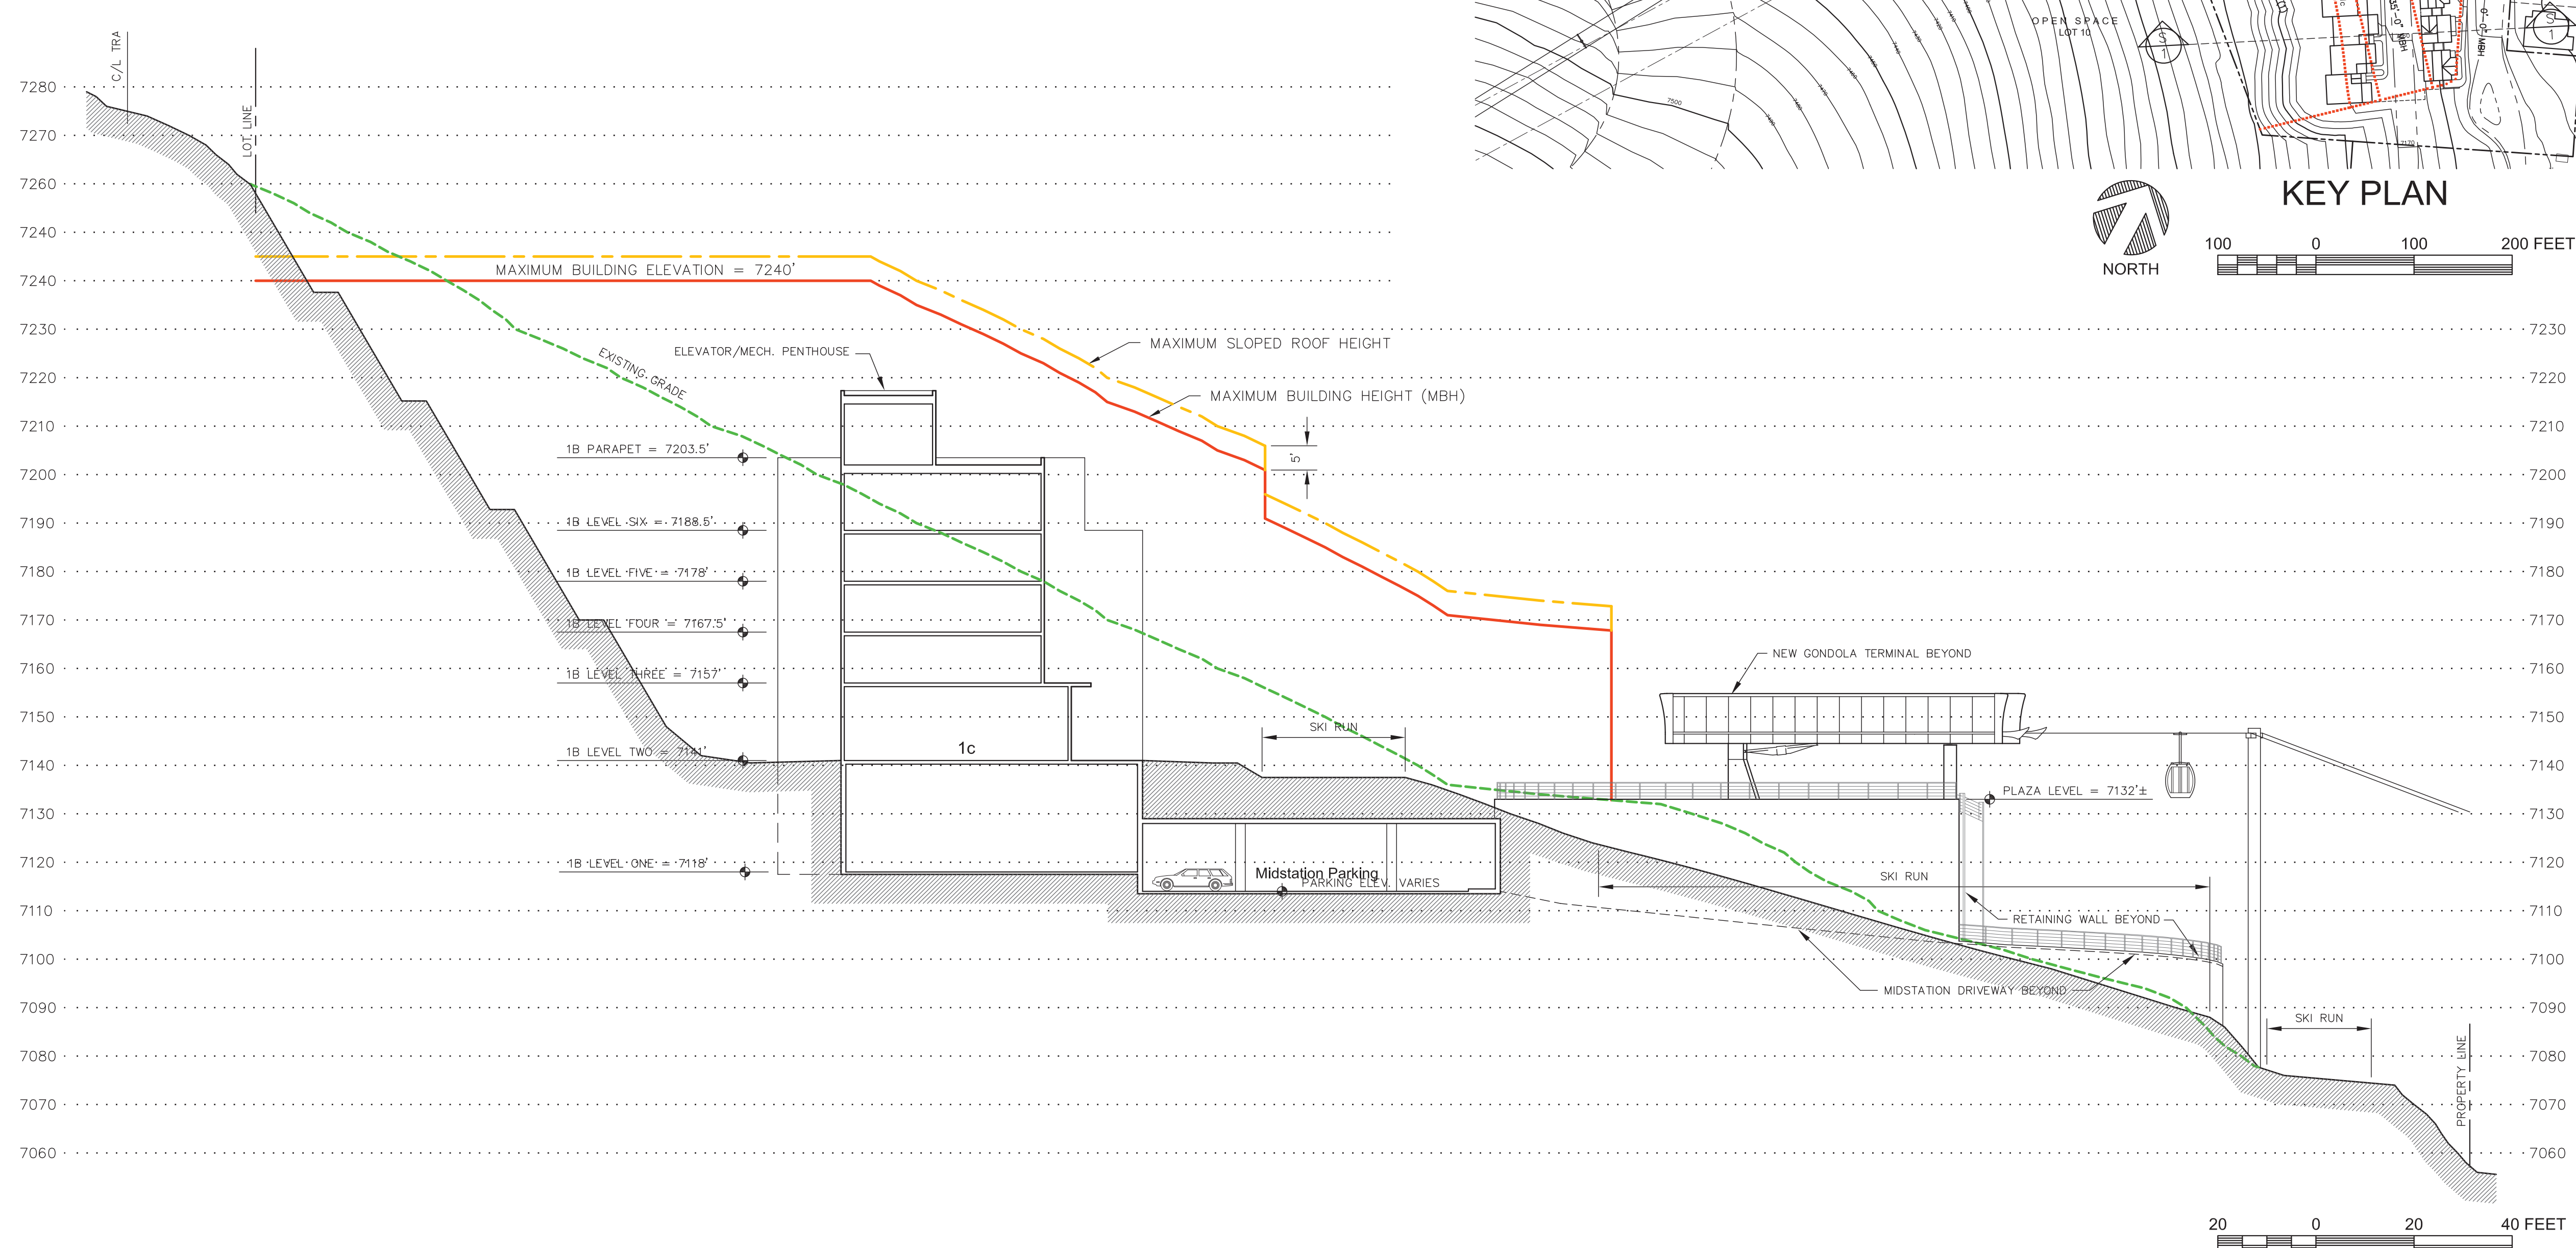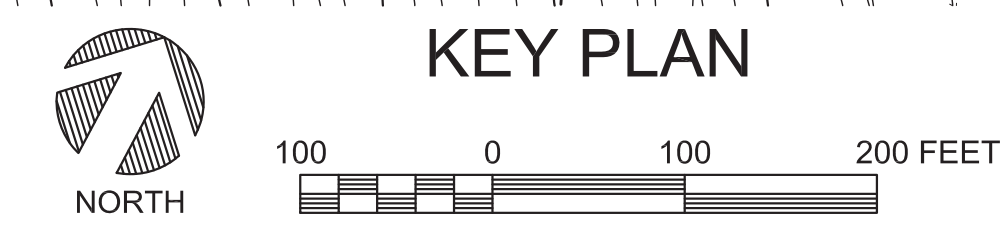





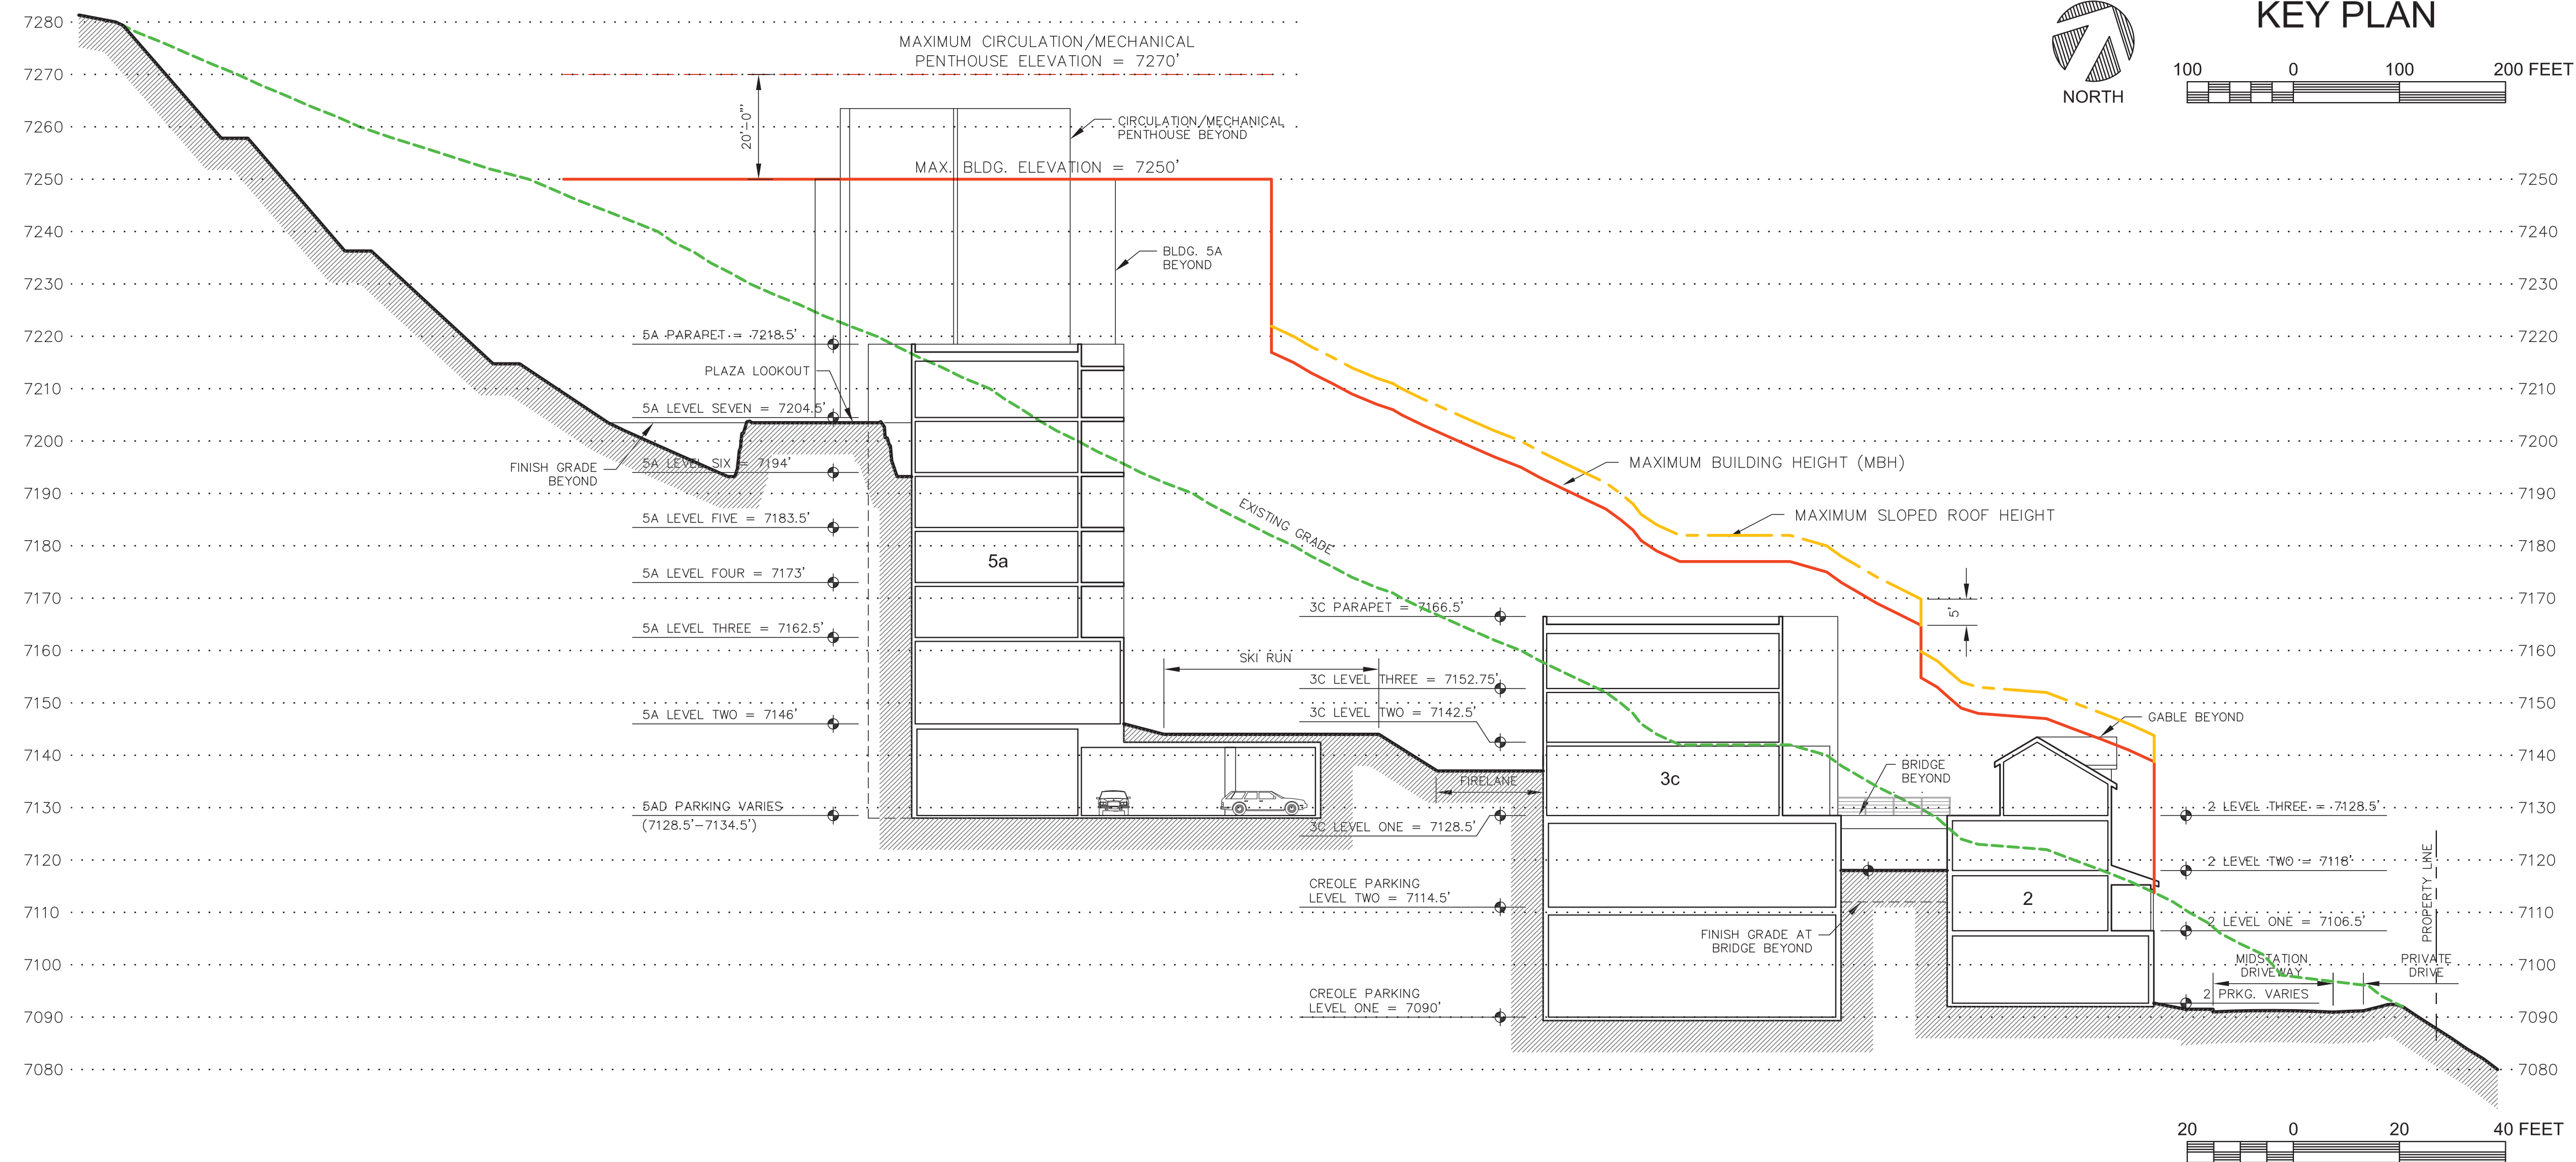





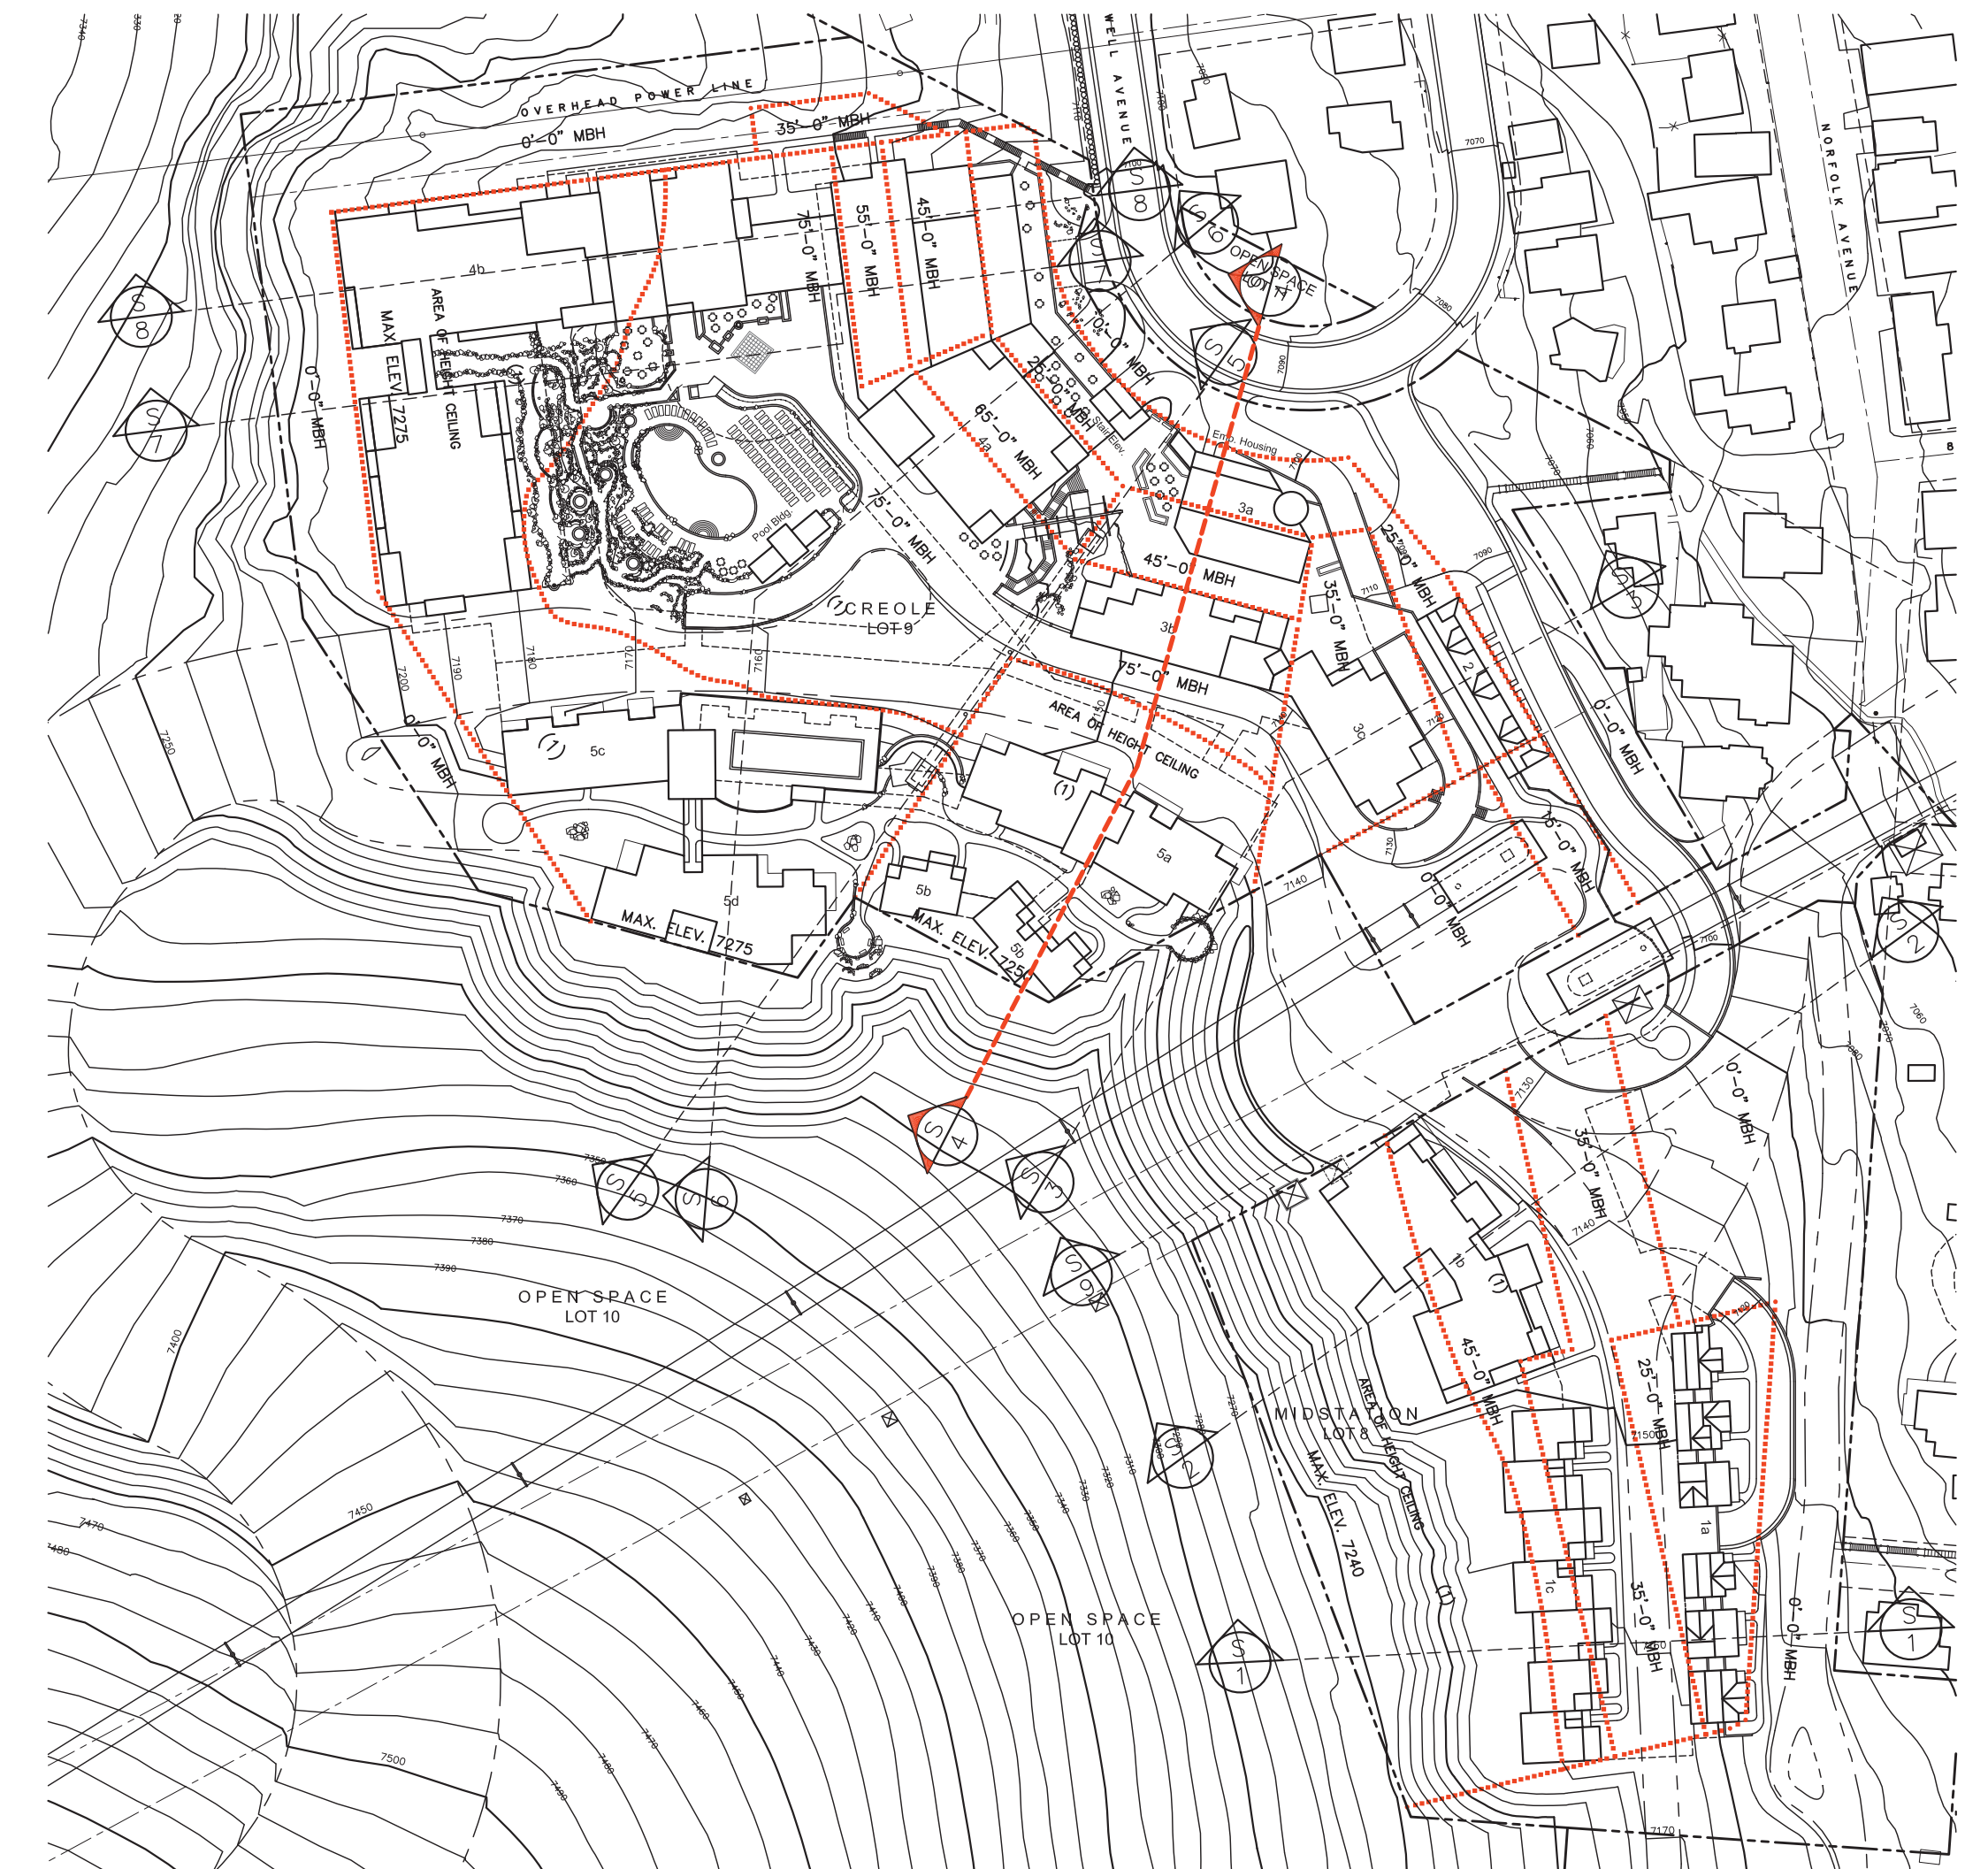

**KEY PLAN**

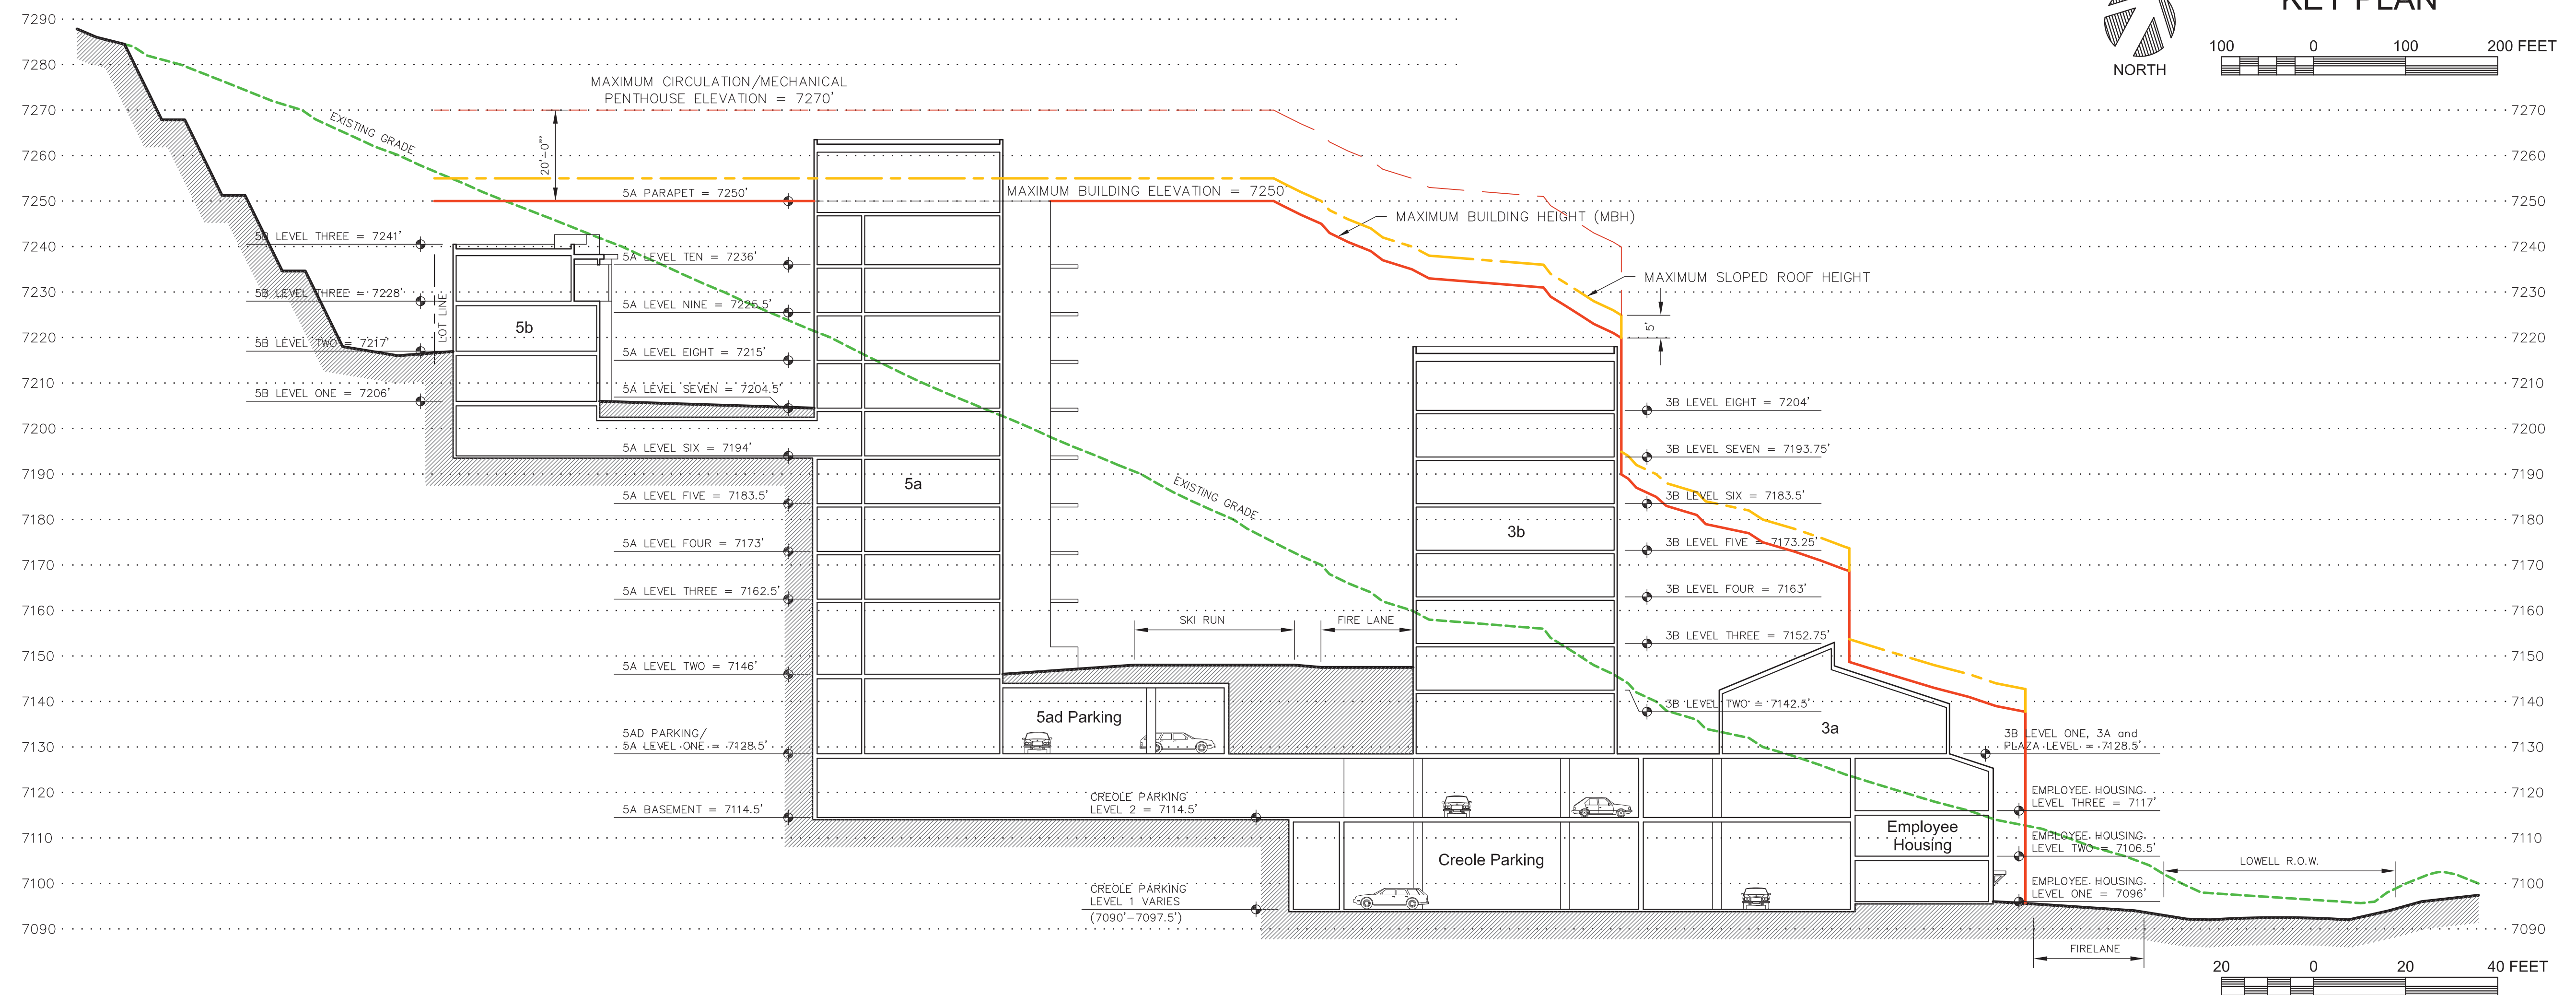 




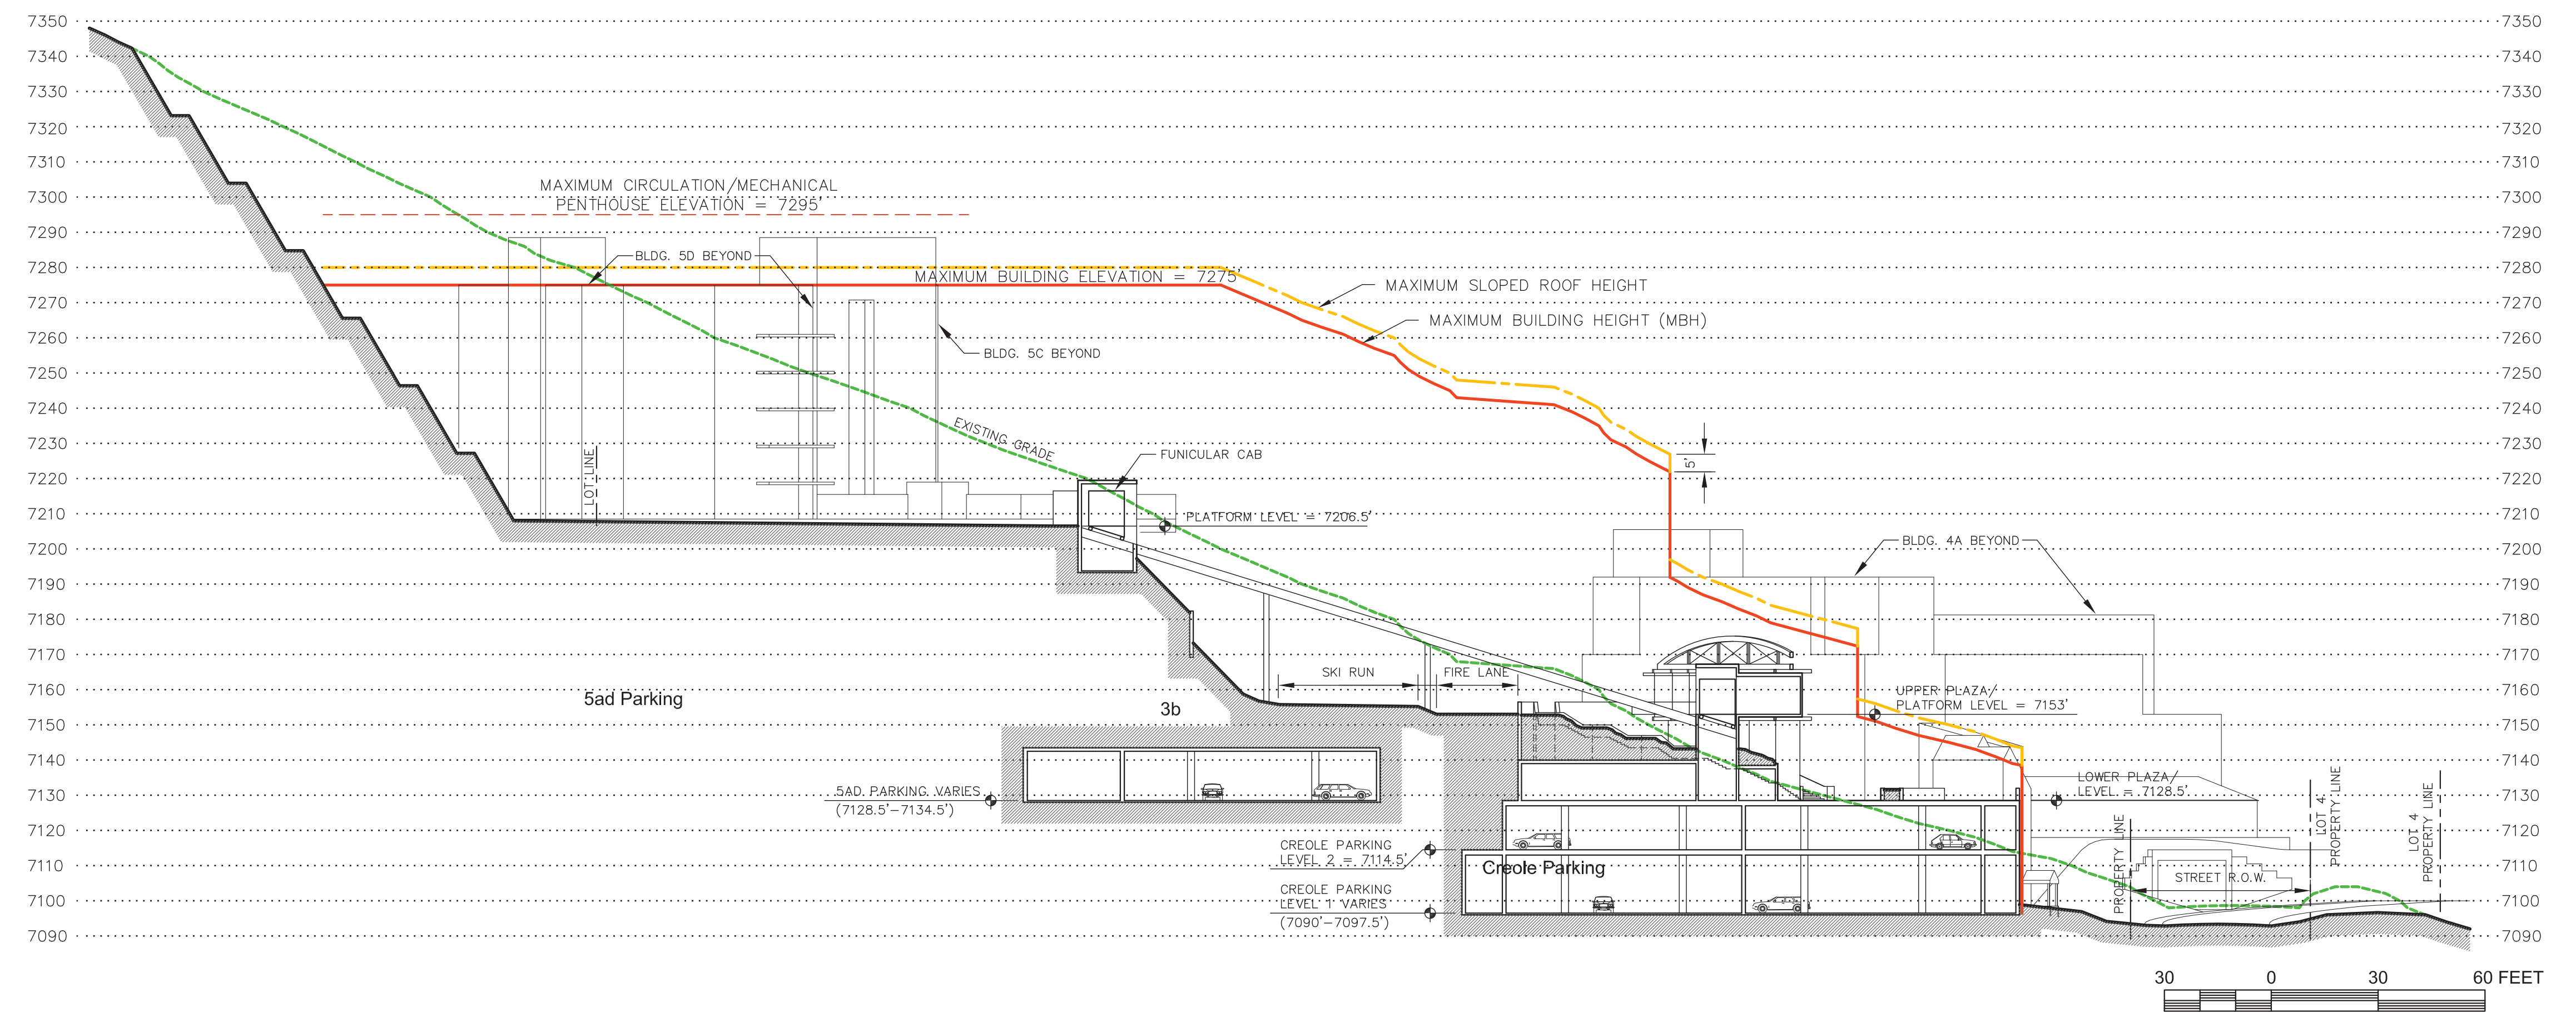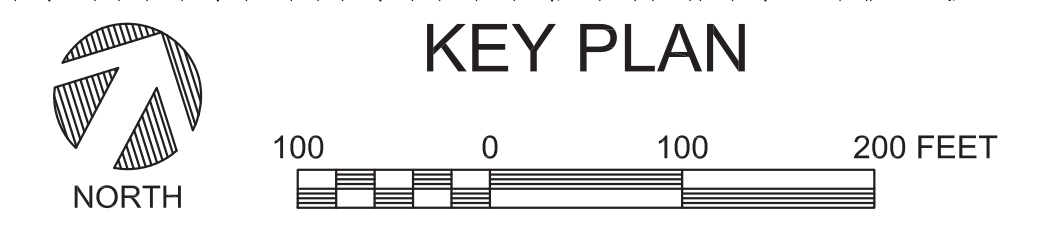







KEY PLAN

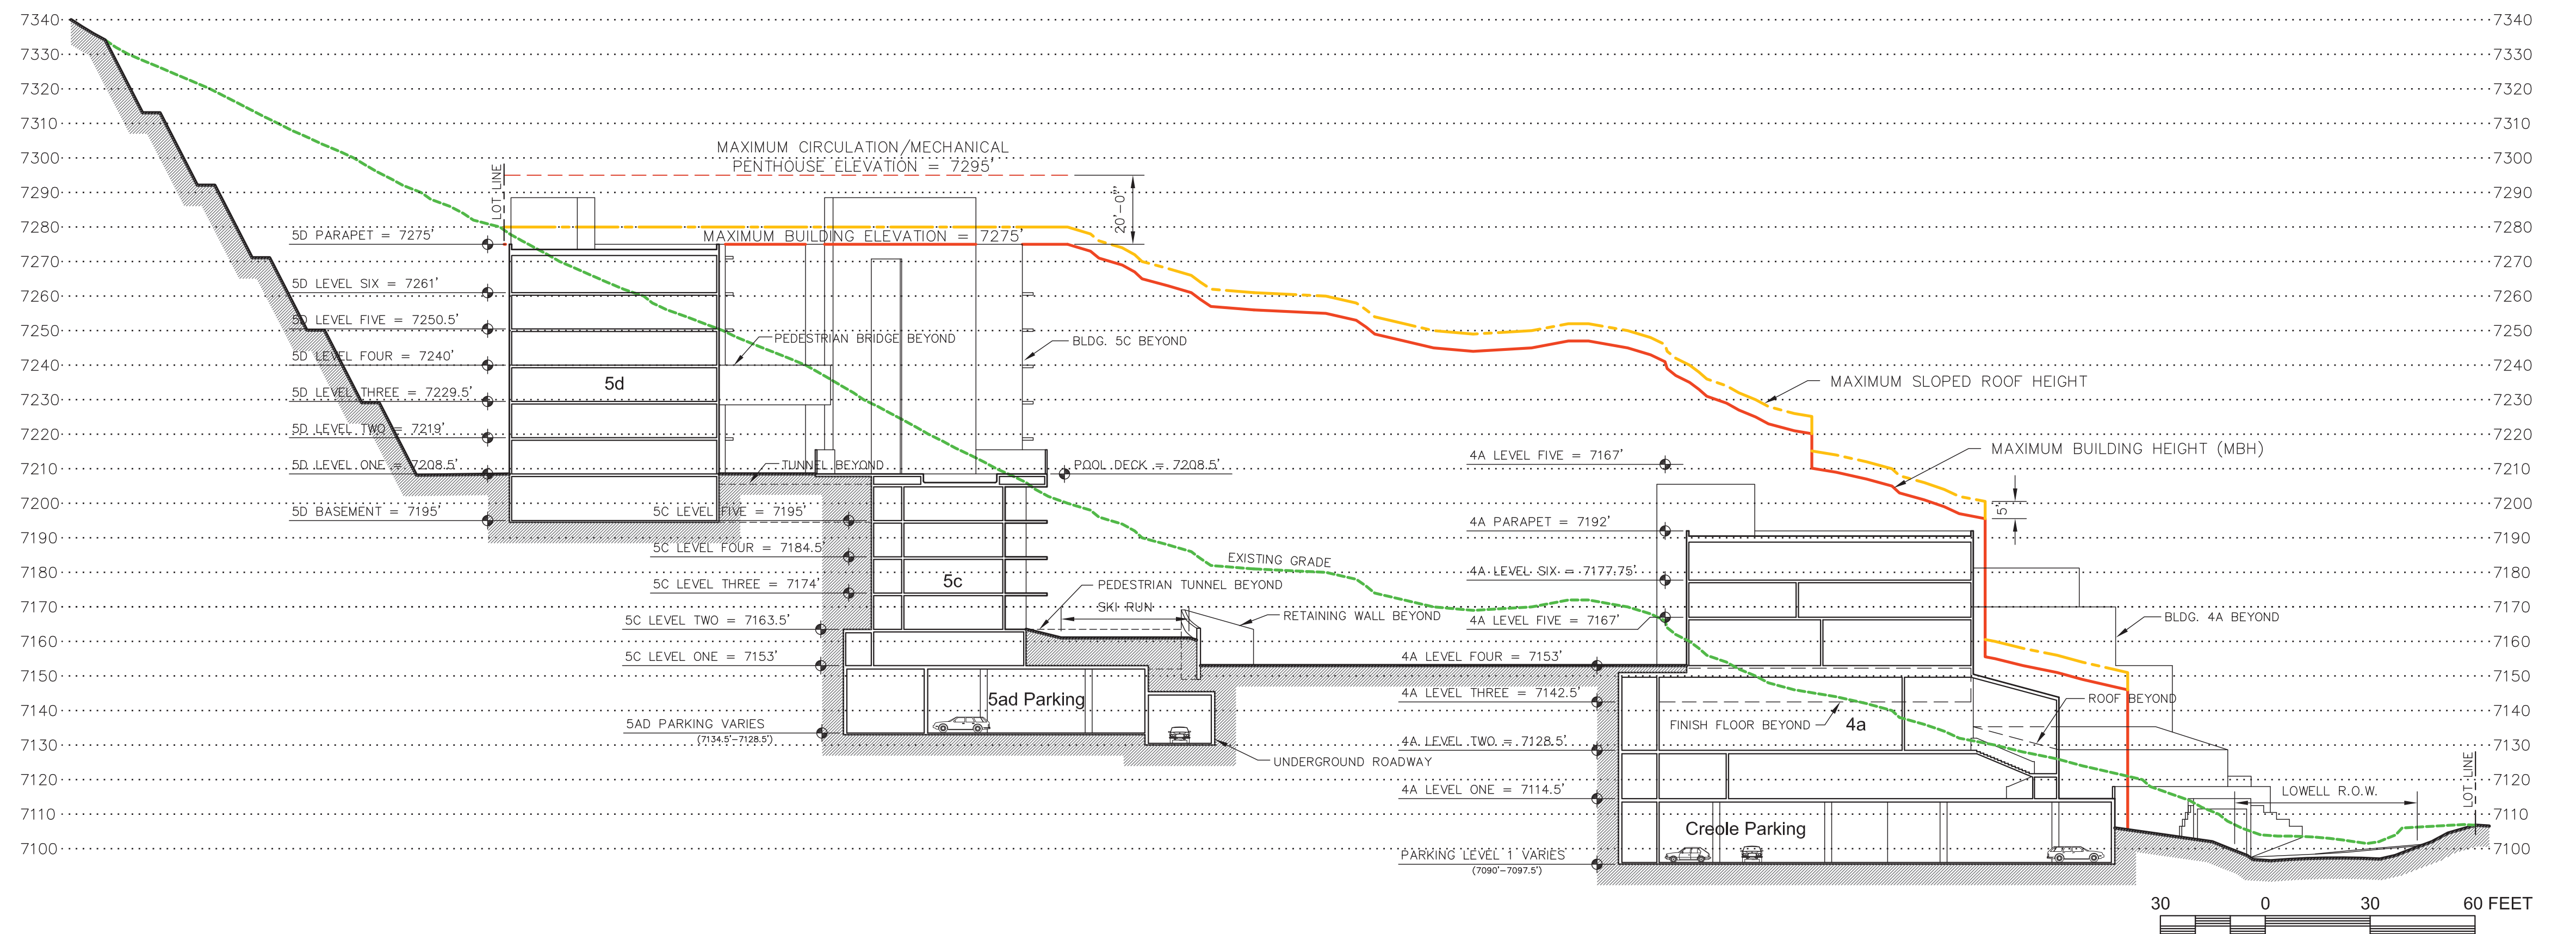







KEY PLAN

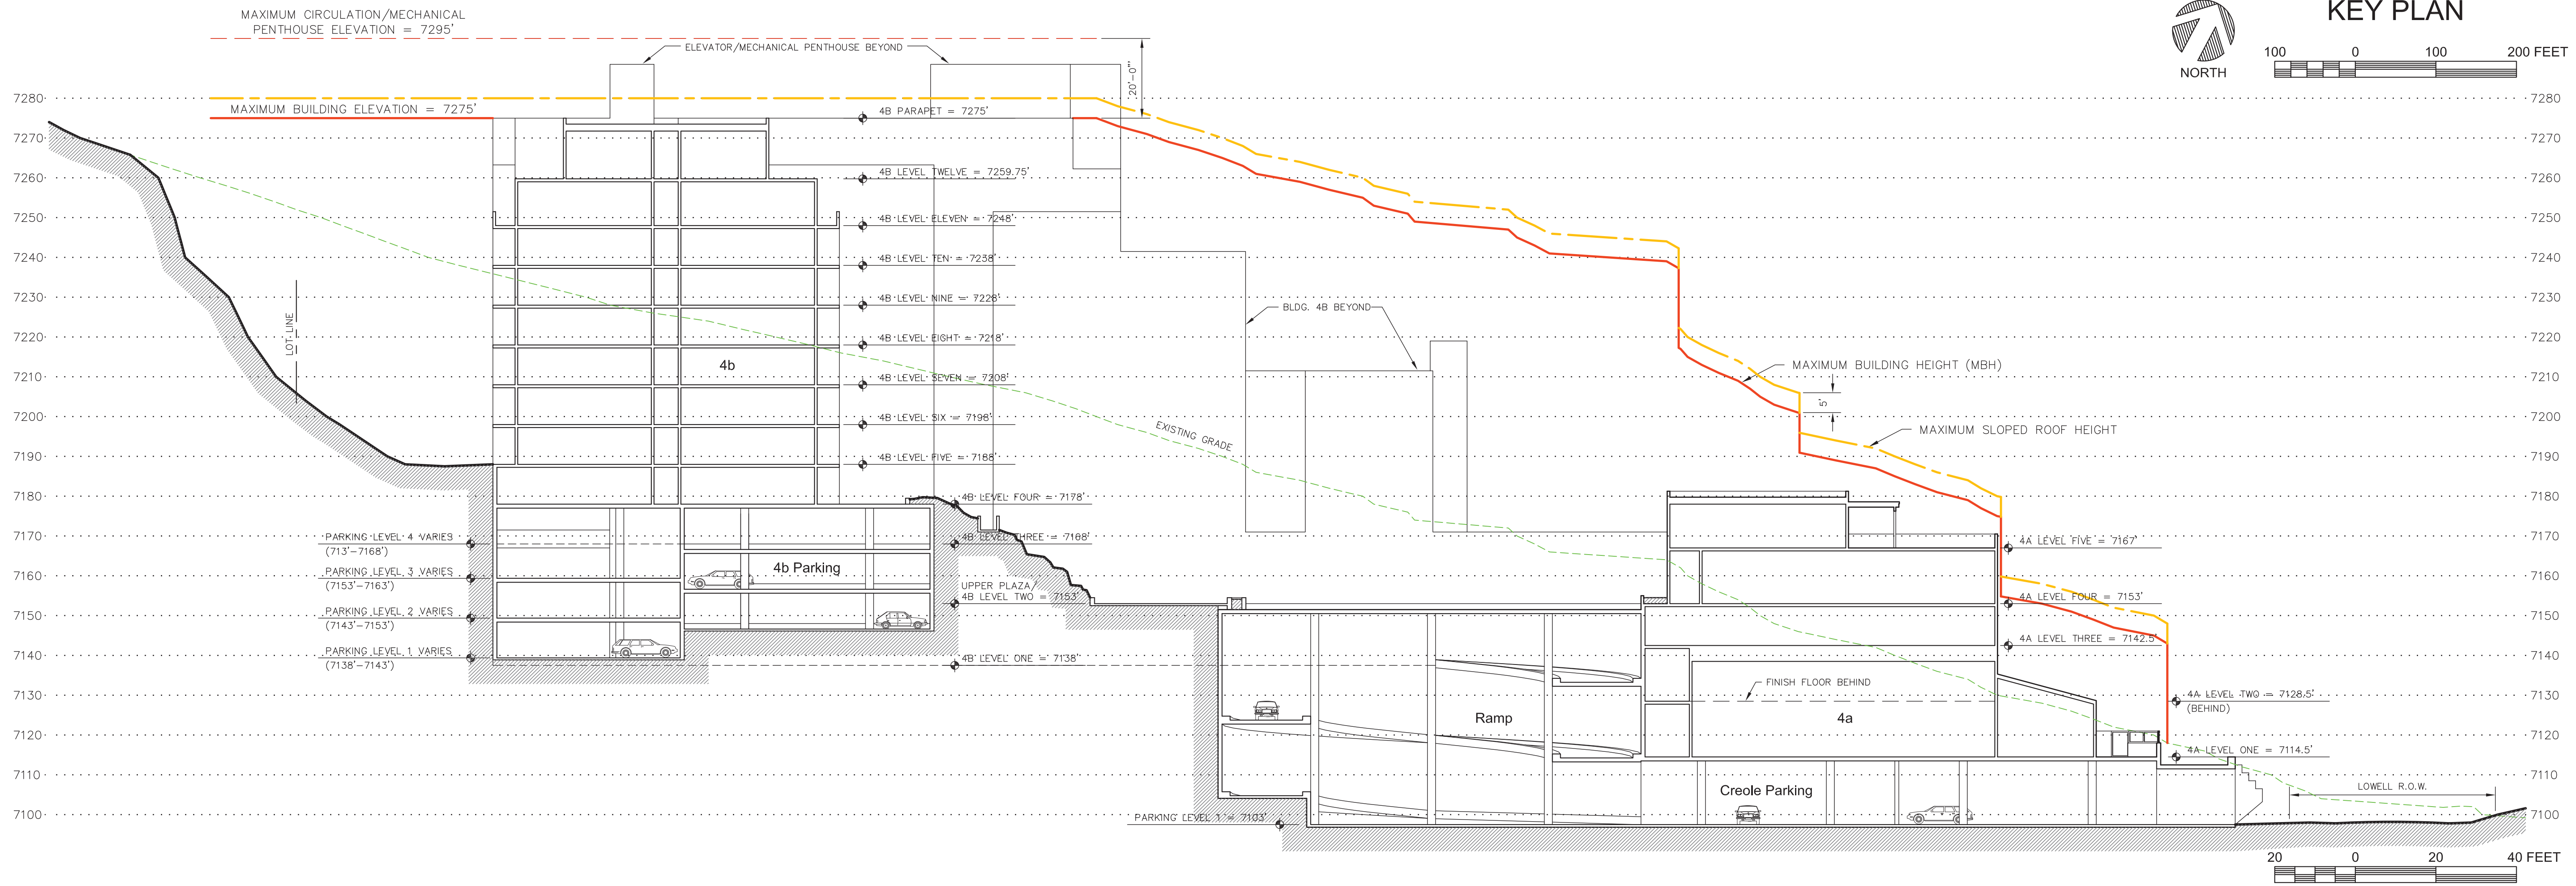 





**KEY PLAN**

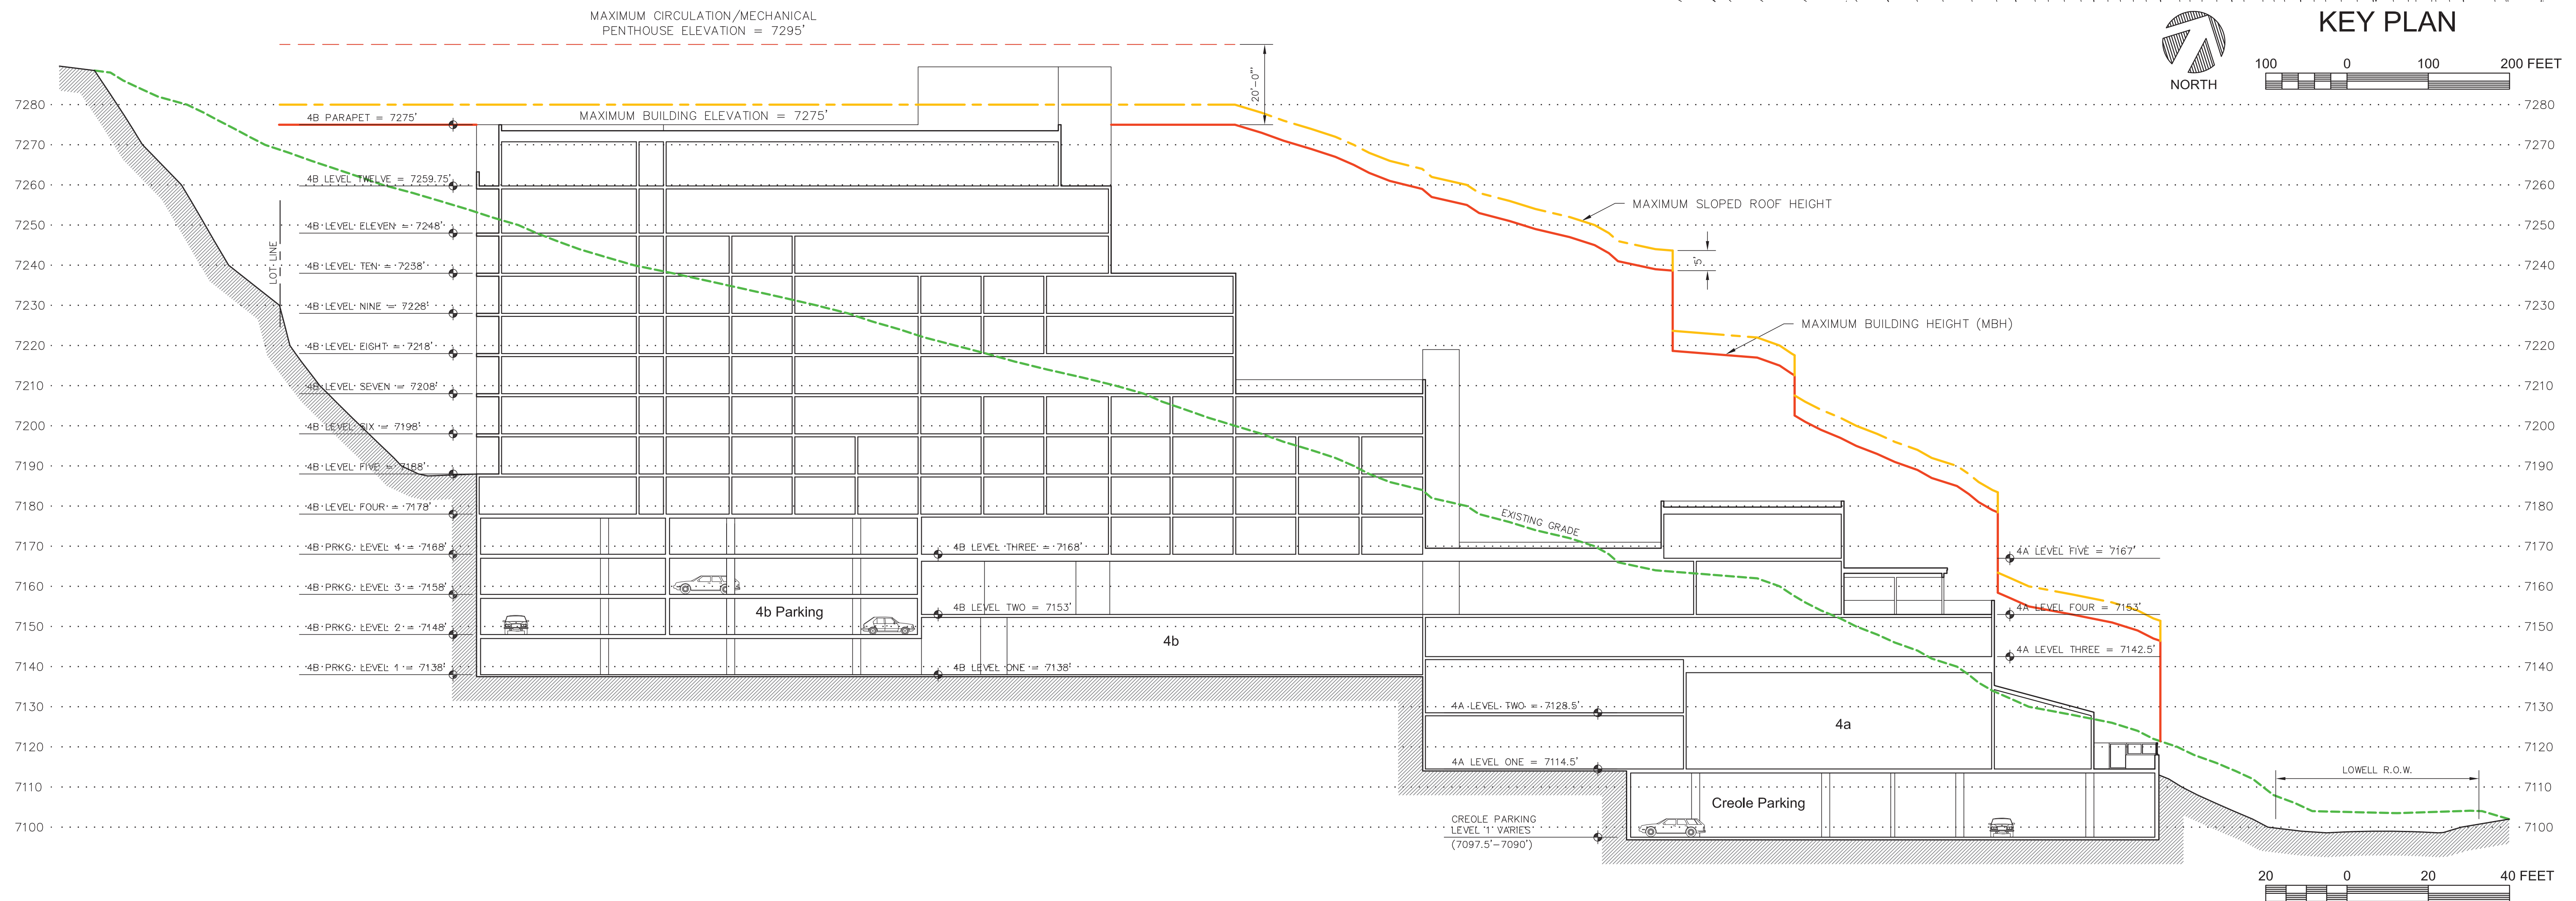 





**KEY PLAN**  
NORTH  
100 0 100 200 FEET

