



REFERENCE NOTES

1. PAINTED STEERING
2. TYPICAL CONCRETE QUADRANT RE. STRUCT. & ALIAS222
3. PERMANENT SHORING
4. SUSPENDED SLAB DOWNSON JOINT RE. DTL.
5. EXPANDED JOINT
6. ROOF LINE ABOVE RE. STRUCT. AND ENLARGED STAIR PLANS
7. ORNAMENTAL METAL GRILL (FUTURE)
8. GALVANIZED BARRIER CHAIRS
9. F.E.C.
10. TRAFFIC COATING ON ALL PARKING DECK SURFACES EXPOSED TO THE ST.

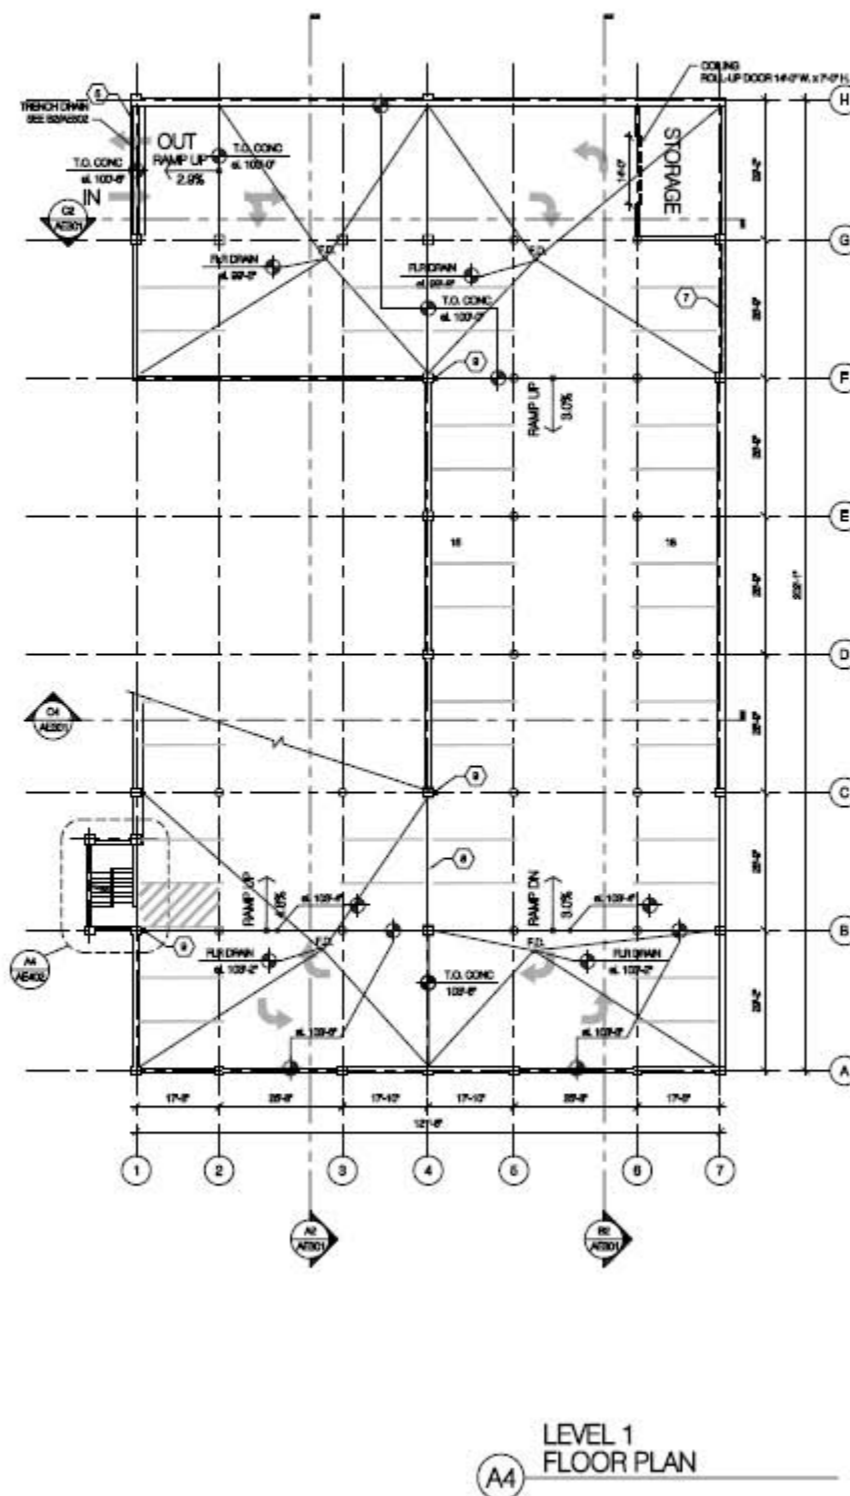

Regus Building  
730 Pacific Avenue  
Salt Lake City  
Utah 84104  
201.521.6186 tel  
801.339.1916 fax  
www.ekor.com

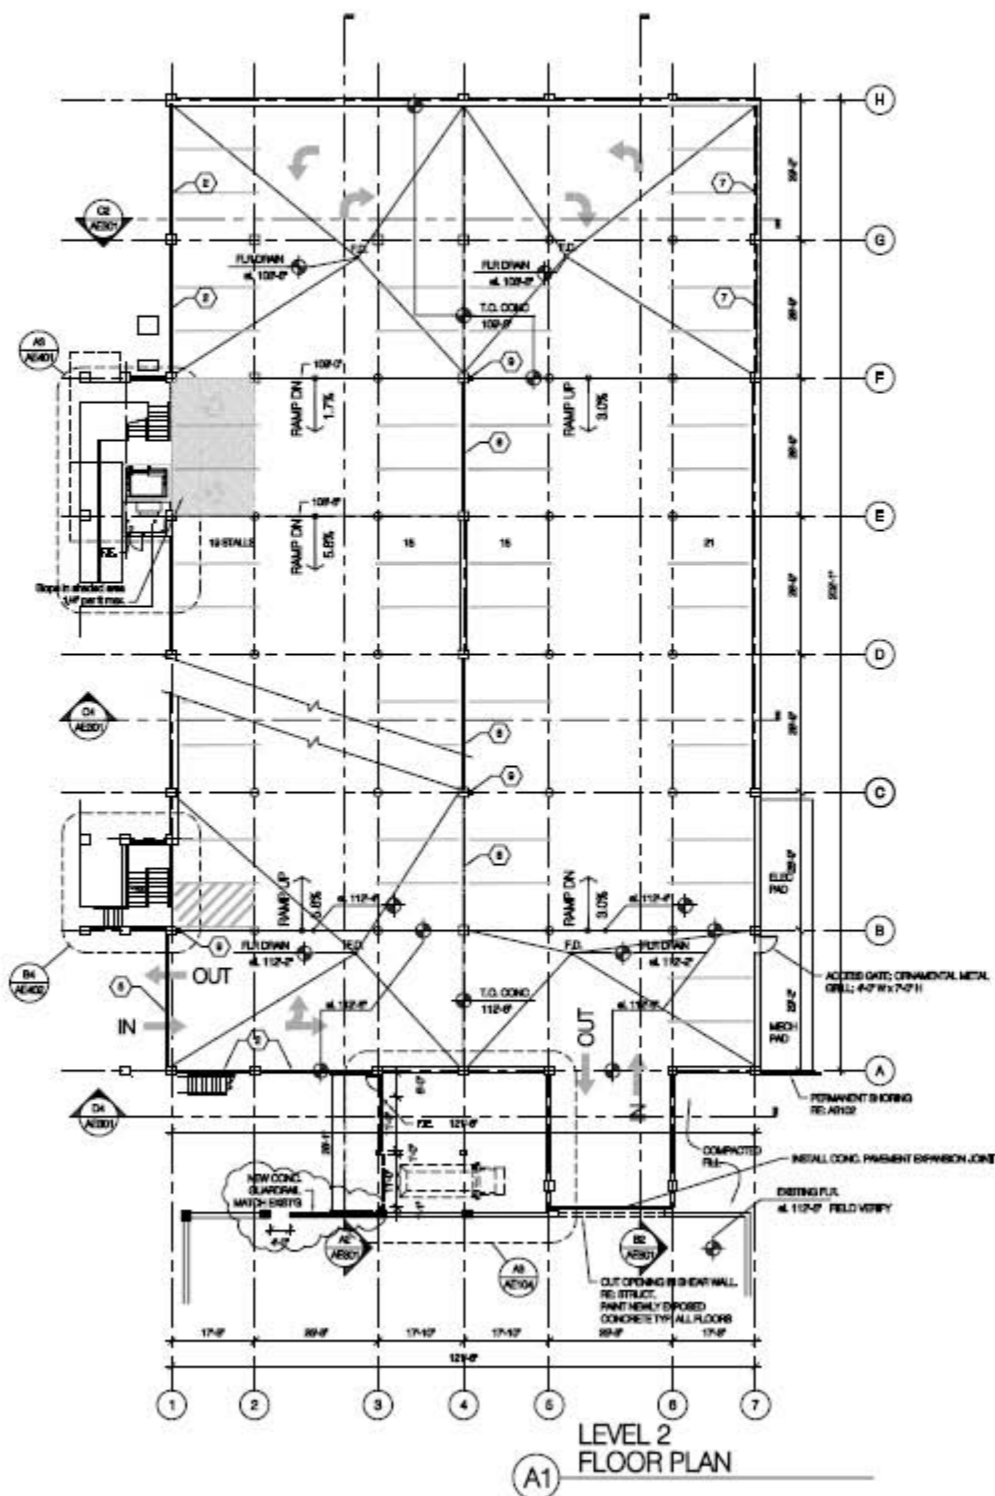

GENERAL NOTES

- A. ALL PARKING STEERING AND TRAFFIC ARROWS TO BE PAINTED MARKINGS
- B. REFERENCE STRUCTURAL FOR LOCATIONS AND SIZES OF ALL DOWNSON JOINTS

China Bridge Parking Expansion  
Park City UT  
Construction Documents

DATE	ISSUE
5/20/2008	CD
5/20/2008	CONTRACT
PROJECT NAME	4102
PROJECT NO.	88107.000
DRAWN BY	
CHECKED BY	
SCALE	1/8" = 1'-0"

PARKING  
STRUCTURE  
PLANS  
LEVELS 1&2

AE101


REFERENCE NOTES

1. PAINTED STRIPES
2. TYPICAL CONCRETE GUARDRAIL RE. STRUCT. & FINISH
3. PERMANENT SIGNING
4. SUSPENDED SLAB EXPANSION JOINT RE. DET.
5. EXPANSION JOINT
6. ROOF LINE ABOVE RE. STRUCT. AND ENLARGED STAIR PLANS
7. ORNAMENTAL METAL GRILL (FUTURE)
8. GALVANIZED BARRIER CHAIRS
9. F.E.C.
10. TRAFFIC COATING ON ALL PARKING DECK SURFACES EXPOSED TO THE DR.




Bogus Building  
 730 Pacific Avenue  
 Salt Lake City  
 Utah 84104  
 801.521.6126 tel  
 801.529.1916 fax  
 www.ffkr.com

China Bridge Parking Expansion  
 Park City UT  
 Construction Documents

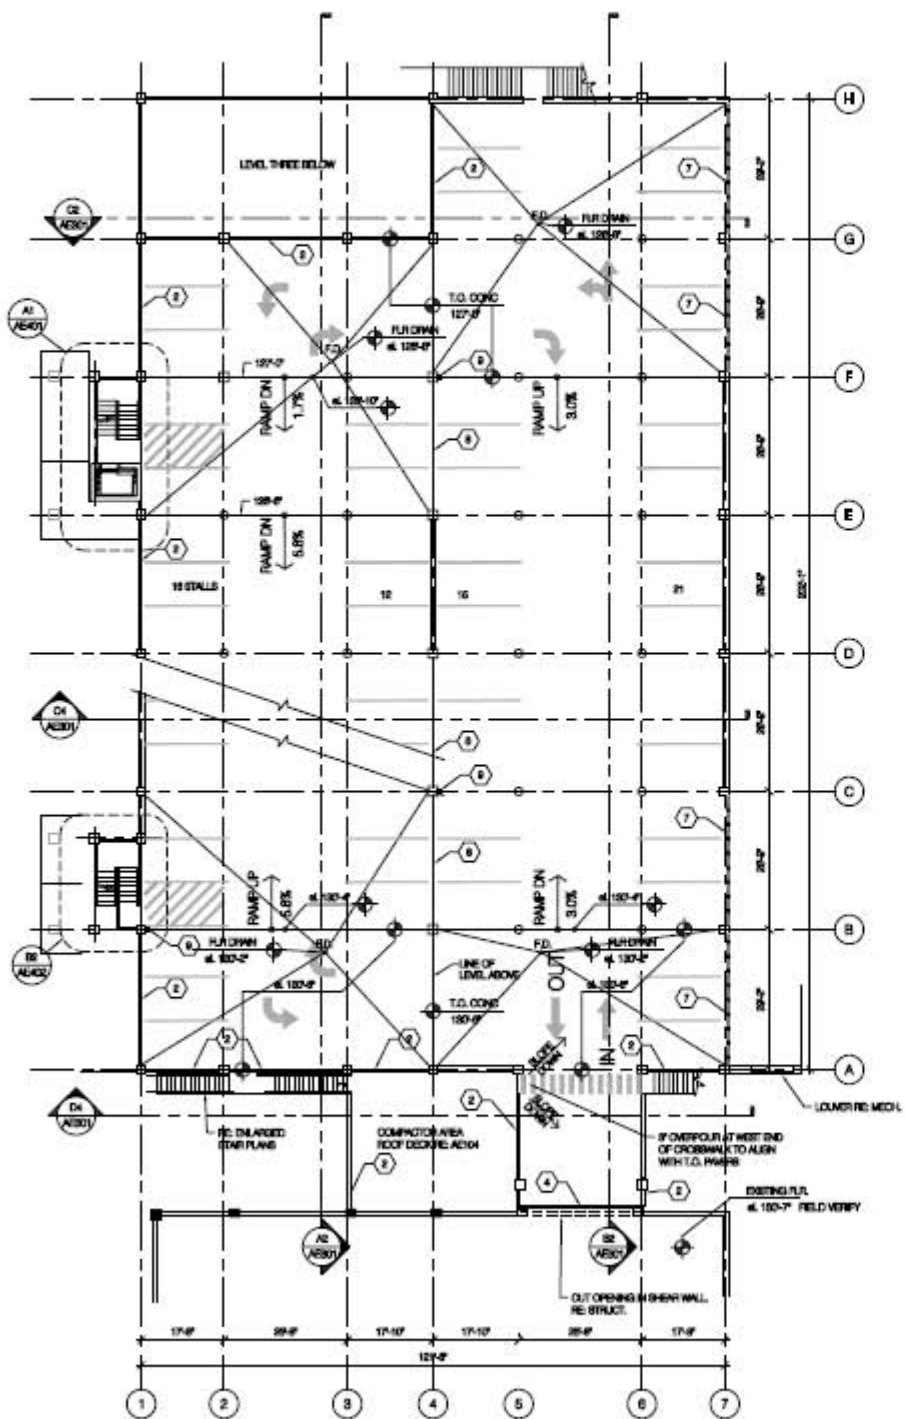

A1 LEVEL 4 FLOOR PLAN

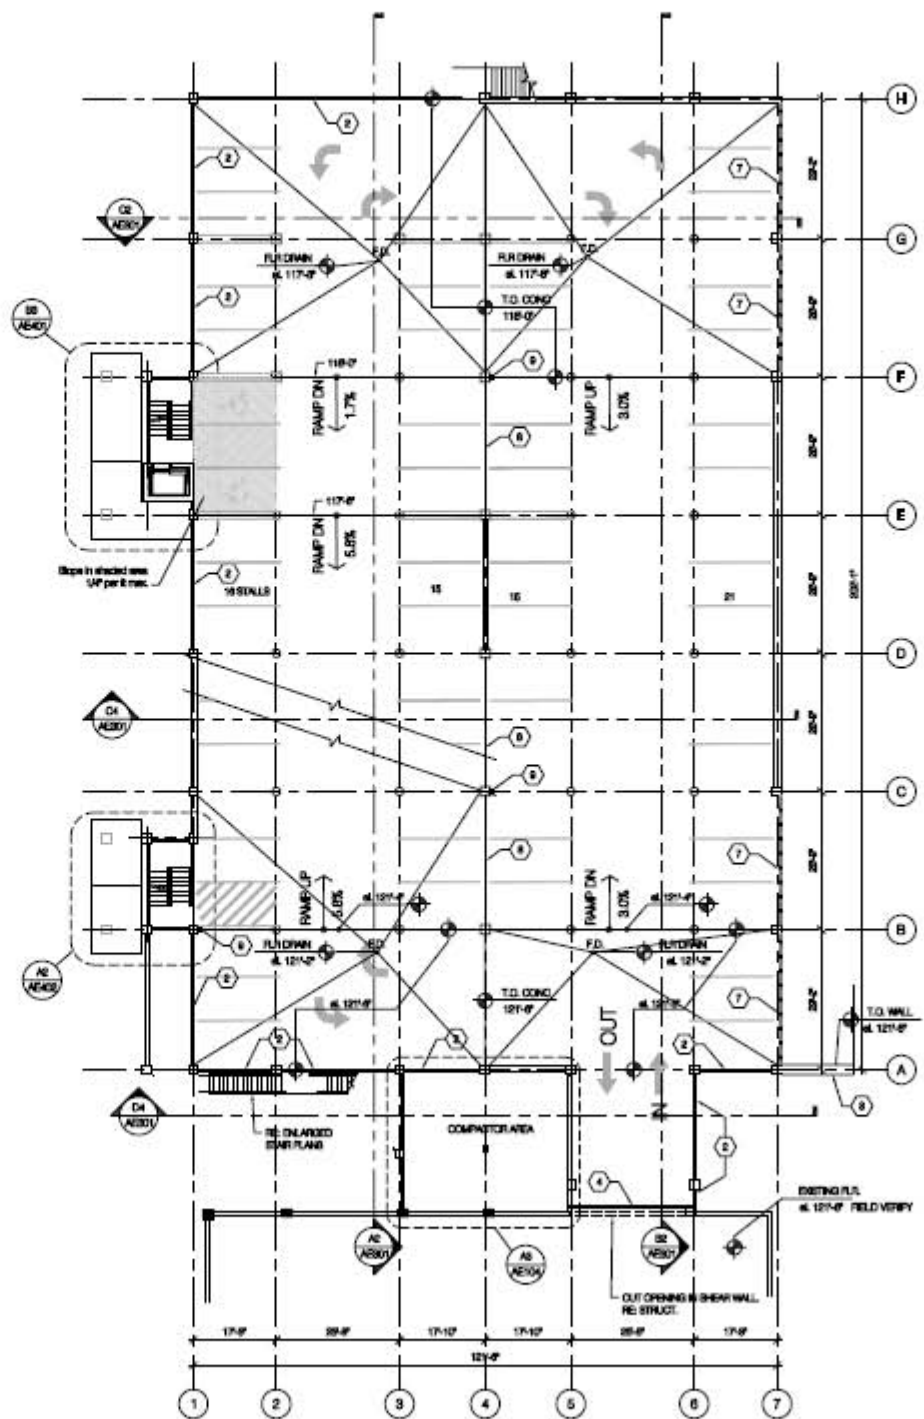

A4 LEVEL 3 FLOOR PLAN


GENERAL NOTES

- A. ALL PARKING STRIPES AND TRAFFIC ARROWS TO BE PAINTED MARKINGS
- B. REFERENCE STRUCTURAL FOR LOCATIONS AND SIZES OF ALL EXPANSION JOINTS

DATE	REVISION
3.25.2016	CD
3.25.2016	2ND REV
PROJECT NUMBER	4100
DATE OF PLAN	03/25/2016
DRAWN BY	MS/102.dwg
CHECKED BY	
SCALE	1/8" = 1'-0"

PARKING STRUCTURE PLANS LEVELS 3&4

AE102

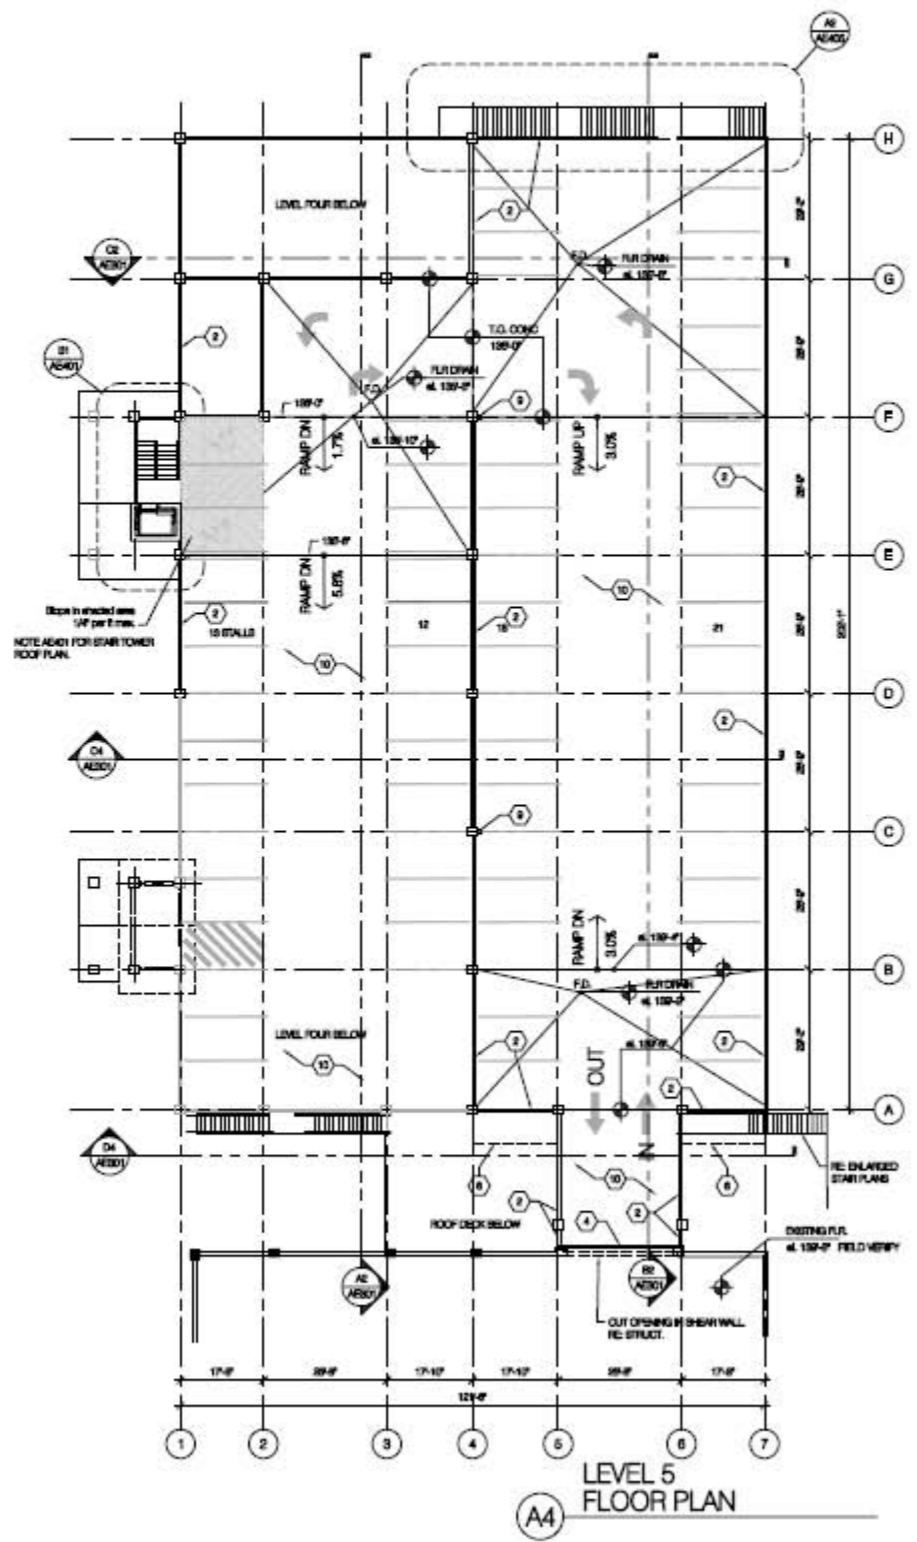

**A4**  
LEVEL 5  
FLOOR PLAN

**REFERENCE NOTES**

1. PAINTED STEERING
2. TYPICAL CONCRETE GUARDWALL RE. STRUCT. & ALUMINUM
3. FORMWORK SIKING
4. SUSPENDED SLAB EXPANSION JOINT RE. DTL.
5. EXPANSION JOINT
6. ROOF LINE ABOVE RE. STRUCT. AND ENLARGED STAIR PLANS
7. ORNAMENTAL METAL GRILL (FUTURE)
8. GALVANIZED BARRIER CABLE
9. F.E.C.
10. TRAFFIC COATING ON ALL PARKING DECK SURFACES EXPOSED TO THE SKY.

**FKR**


Boque Building  
790 Pacific Avenue  
Salt Lake City  
Utah 84104  
801.521.6186 ext  
801.339.1916 fax  
www.fkr.com

China Bridge Parking Expansion  
Park City UT  
Construction Documents


**GENERAL NOTES**

- A. ALL PARKING STEERING AND TRAFFIC ARROWS TO BE PAINTED MARKINGS
- B. REFERENCE STRUCTURAL FOR LOCATIONS AND SIZES OF ALL EXPANSION JOINTS.

DATE	REVISION
5/25/2006	CD
5/26/2006	ISSUE SET
PROJECT NUMBER	4100
PROJECT FILE	sp103.dwg
DRAWN BY	al
CHECKED BY	
SCALE	1/8" = 1'-0"
<b>PARKING STRUCTURE PLAN LEVEL 5</b>	
AE103	

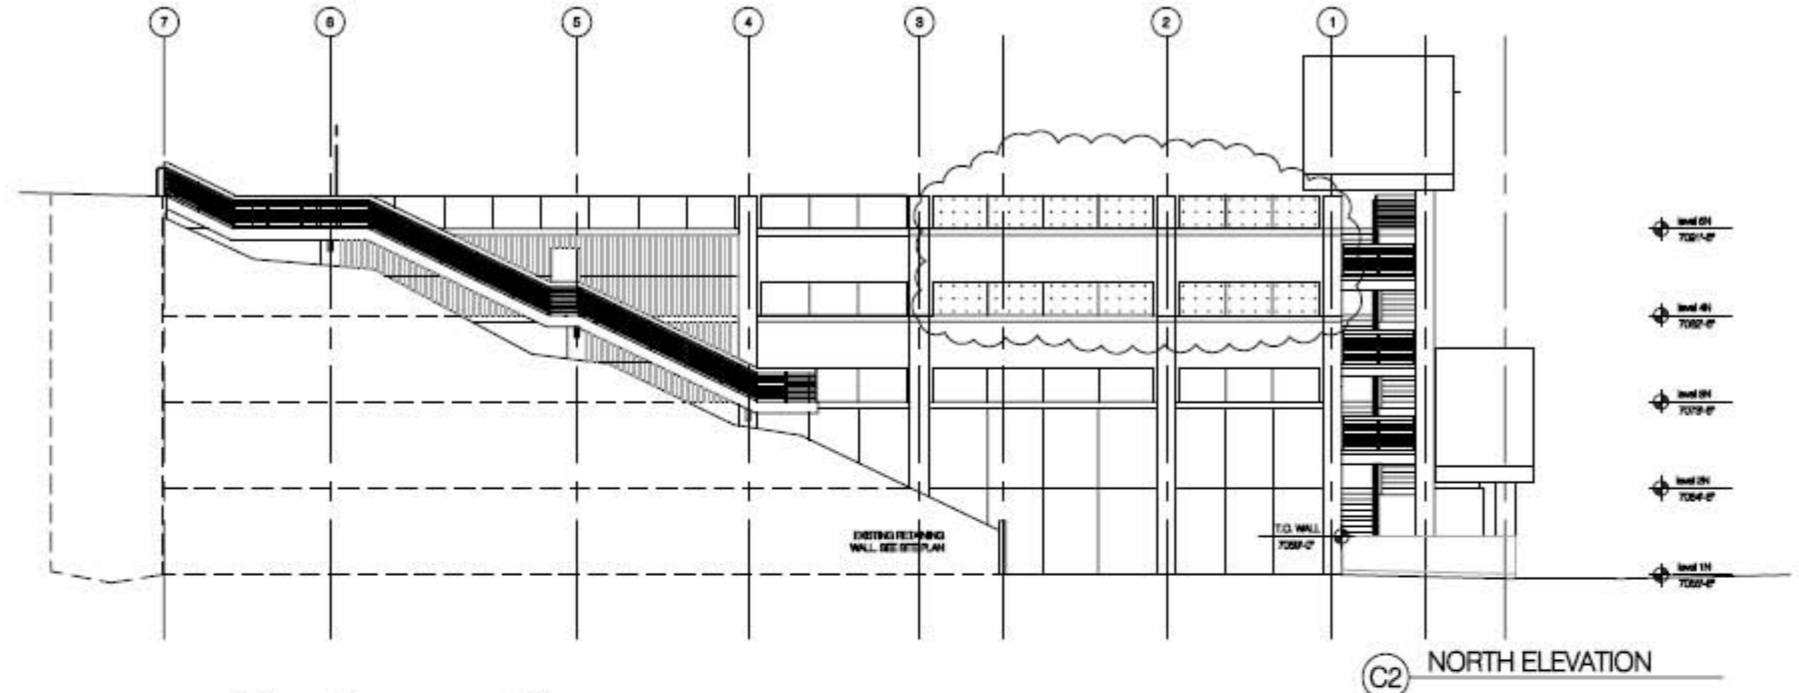


C2 NORTH ELEVATION

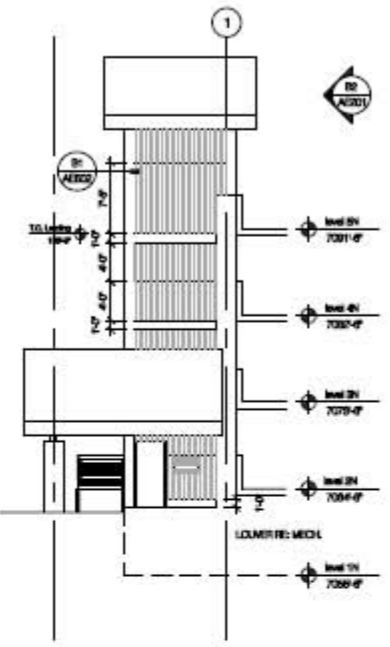

C1 SOUTH ELEVATION - STAIR TOWER A




B2 EAST ELEVATION - STAIR TOWER A

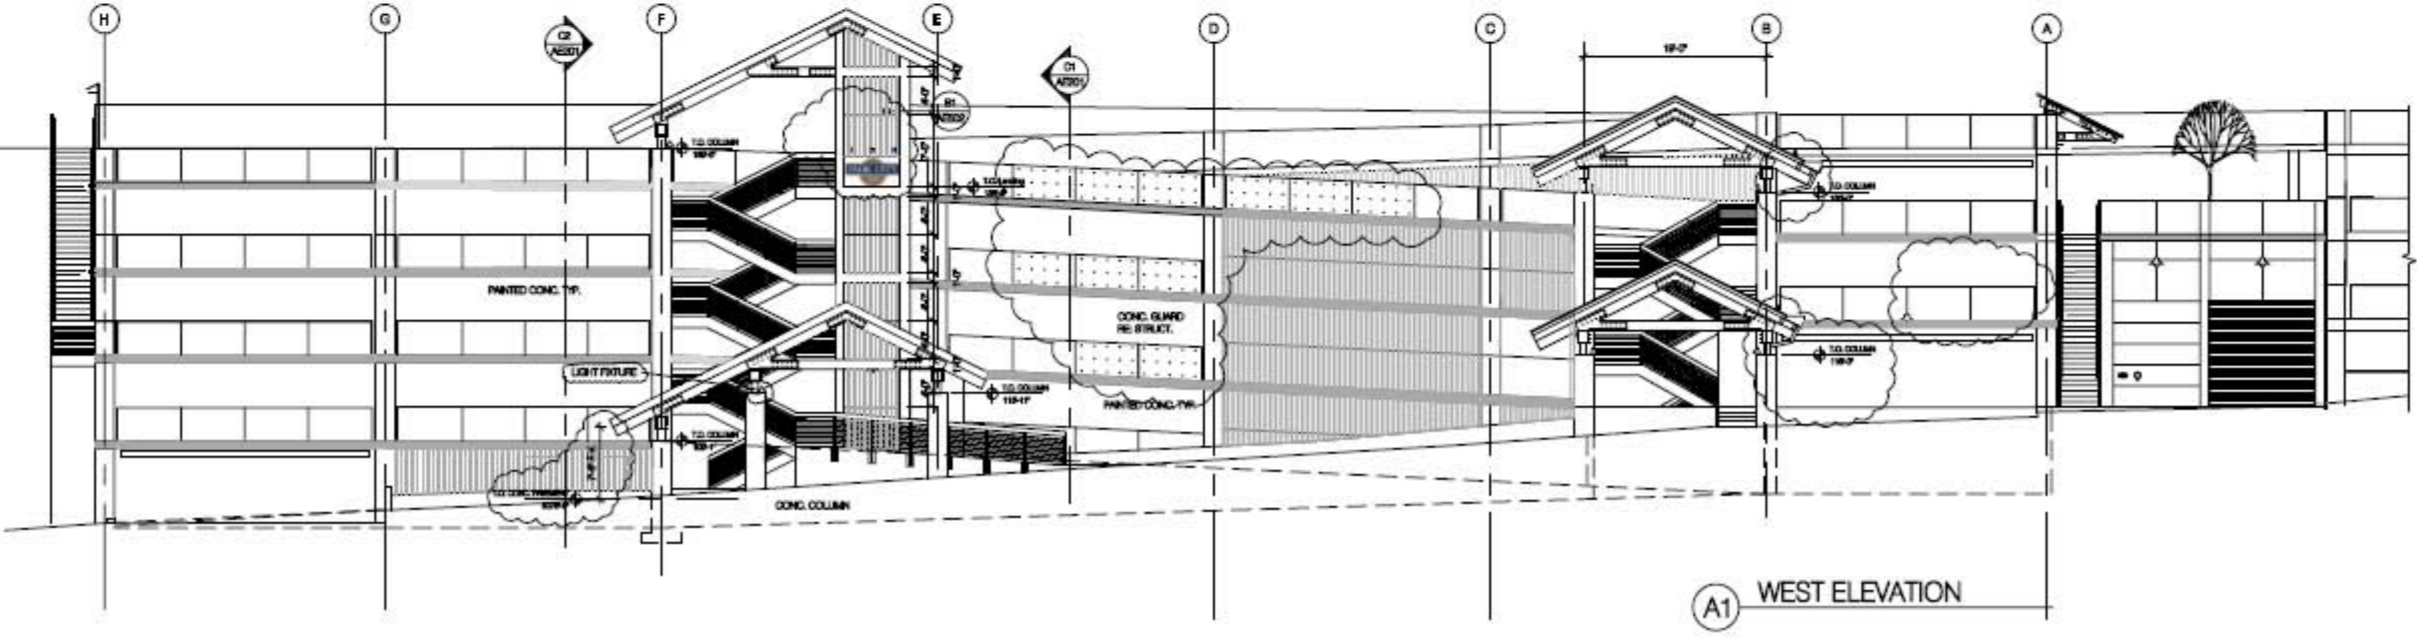

A1 WEST ELEVATION

DATE	REVISION
8.28.2025	CD
8.28.2025	ISSUED FOR PERMITS
PROJECT NUMBER: 4100	
PROJECT NAME: WEST CHRG	
DRAWN BY: [Name]	
CHECKED BY: [Name]	

SCALE: 1/8" = 1'-0"  
PARKING  
STRUCTURE  
ELEVATIONS

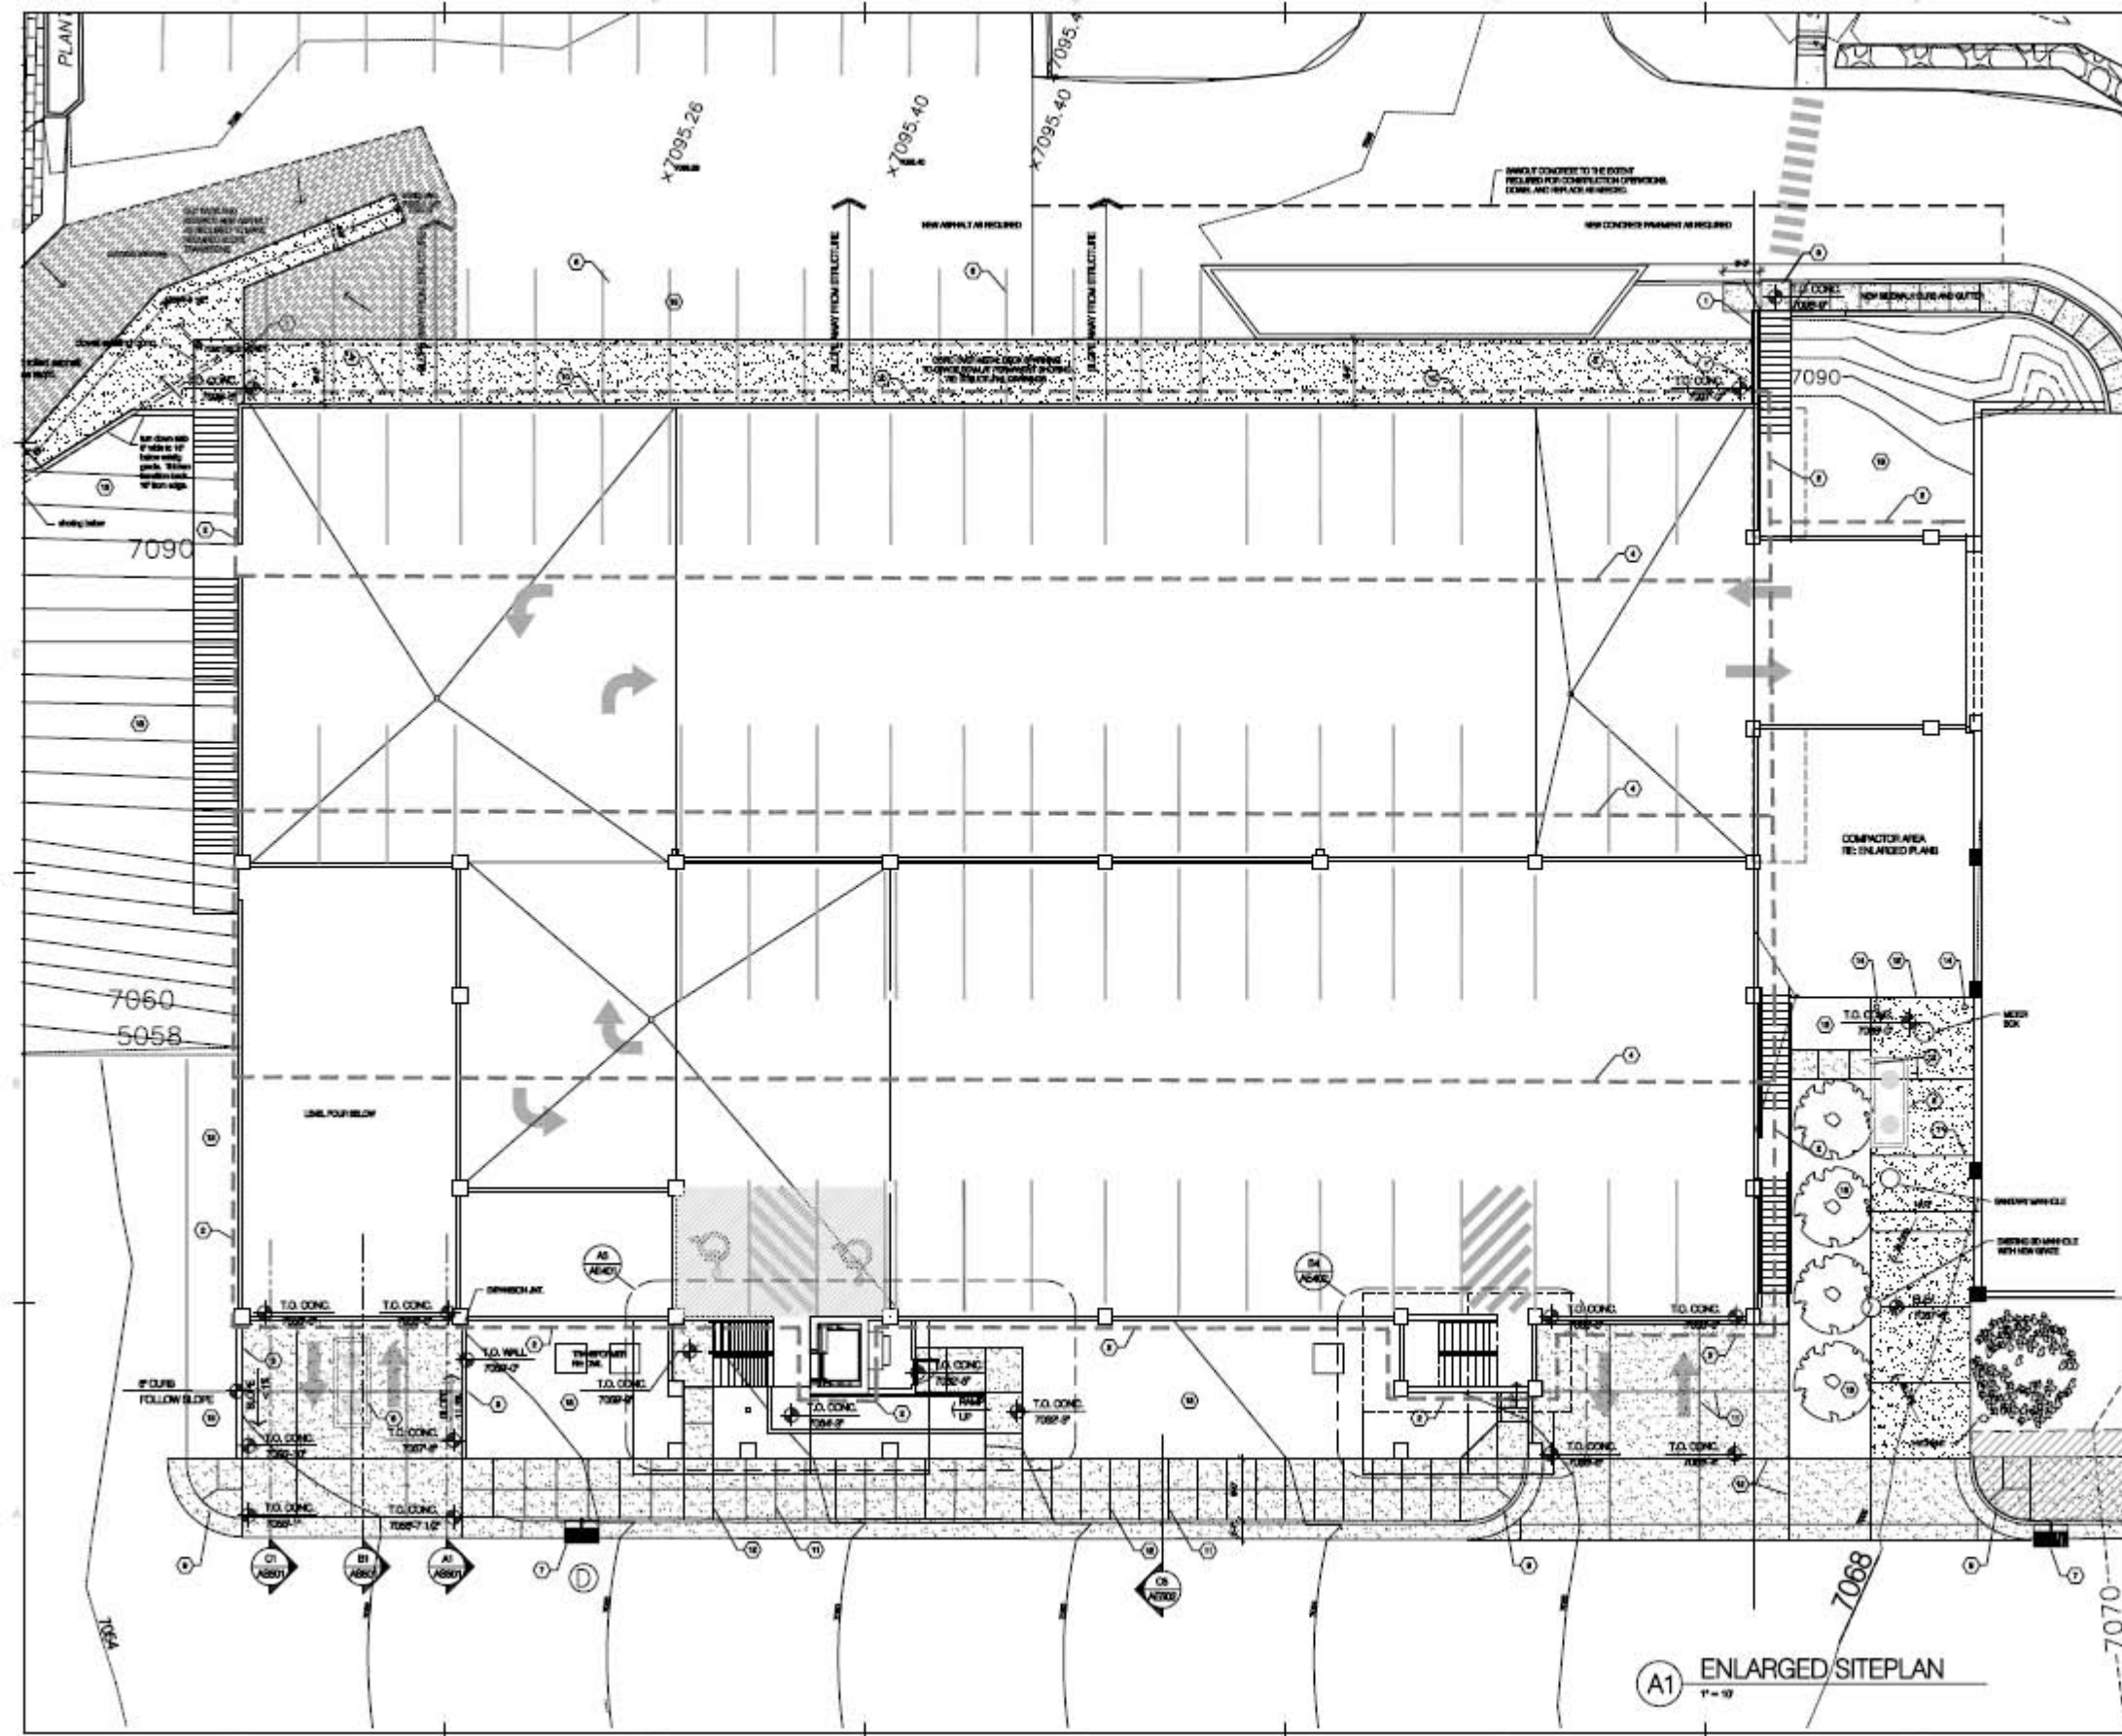

- REFERENCE NOTES**
1. PERMANENT BIRMINGHAM BELOW
  2. FOUNDATION DRAIN. PROVIDE CLEAN-OUTS TO GRADE AT ONE END OF ALL STRAIGHT RUNS GREATER THAN 12'.
  3. FINISHING WALL SEE STRUCT.
  4. SUB DRAIN. PROVIDE CLEAN-OUTS TO GRADE AT ONE END OF ALL STRAIGHT RUNS GREATER THAN 12'.
  5. CAST IN PLACE CONC. PLANTER RE CONCRETE
  6. PAVING STRIPING TYP.
  7. CATCH BASIN RE. CONE
  8. GRADE INTERSECTION RE. MED-L
  9. CURB FINISH RE. DETAILS ASIDE
  10. 2" SPANION JOINT
  11. CONC. PAVEMENT EXPANSION JOINT (TYP)
  12. PROVIDE IRIGATION FOR PLANTING BY OWNER (1185 AREA)
  13. 12" DIA. 48" HIGH CONCRETE FILLED GALV. STEEL PIPE BOLLARD.

**FFKR**

Briggs Building  
730 Pacific Avenue  
Salt Lake City  
Utah 84104

2011.521.6126 tel  
801.539.1916 fax  
www.ffcrr.com

**GENERAL NOTES**

- A. CONCRETE AT DRIVE AREAS TO BE 5" THICK AS PER PARK CITY CONSTRUCTION SPECIFICATIONS.

**KEY**

- TYP. CONTROL JOINT
- TYP. EXPANSION JOINT

China Bridge Parking Expansion  
Park City UT  
Construction Documents

DATE	REVISION
5/20/2009	CD
5/20/2009	CONTRACT SET
PROJECT NAME	4102
DRAWING NO.	AS102.dwg
DRAWN BY	ml
CHECKED BY	
DATE	7-12-09
<b>ENLARGED PAVING PLANS</b>	
AS102	

**A1 ENLARGED SITEPLAN**  
1" = 10'