



BUILDING 1A EAST ELEVATION

BUILDING 1A NORTH ELEVATION

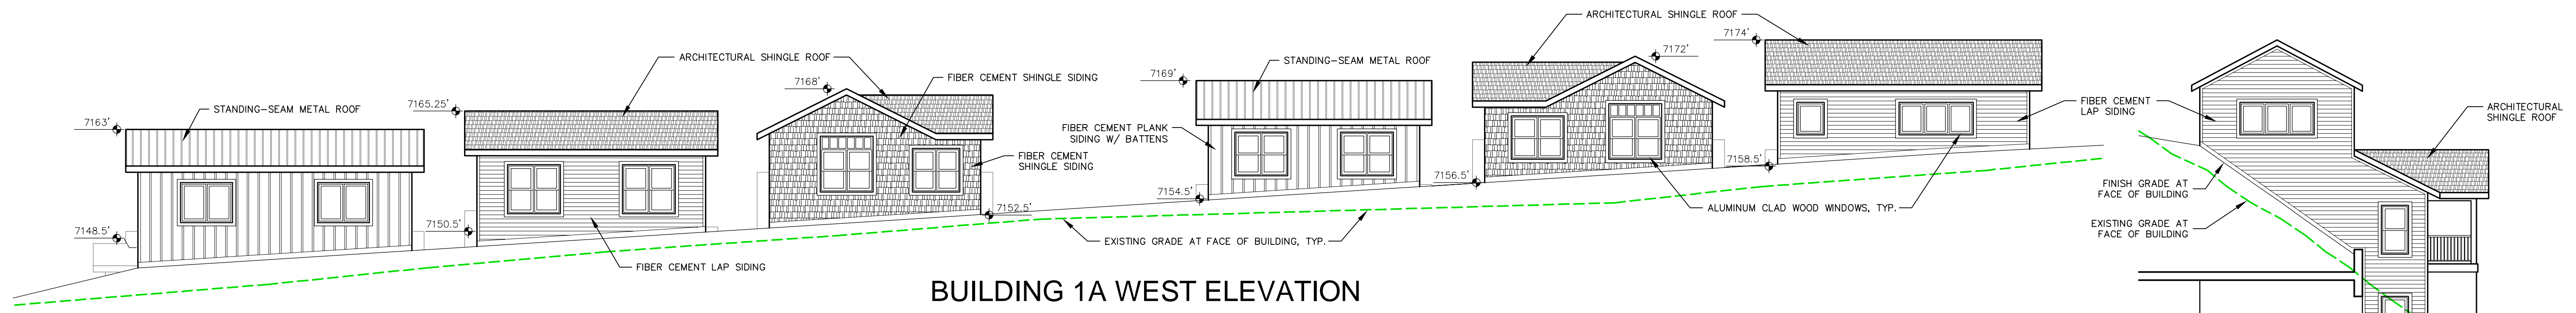


BUILDING 1A WEST ELEVATION

BUILDING 1A SOUTH ELEVATION

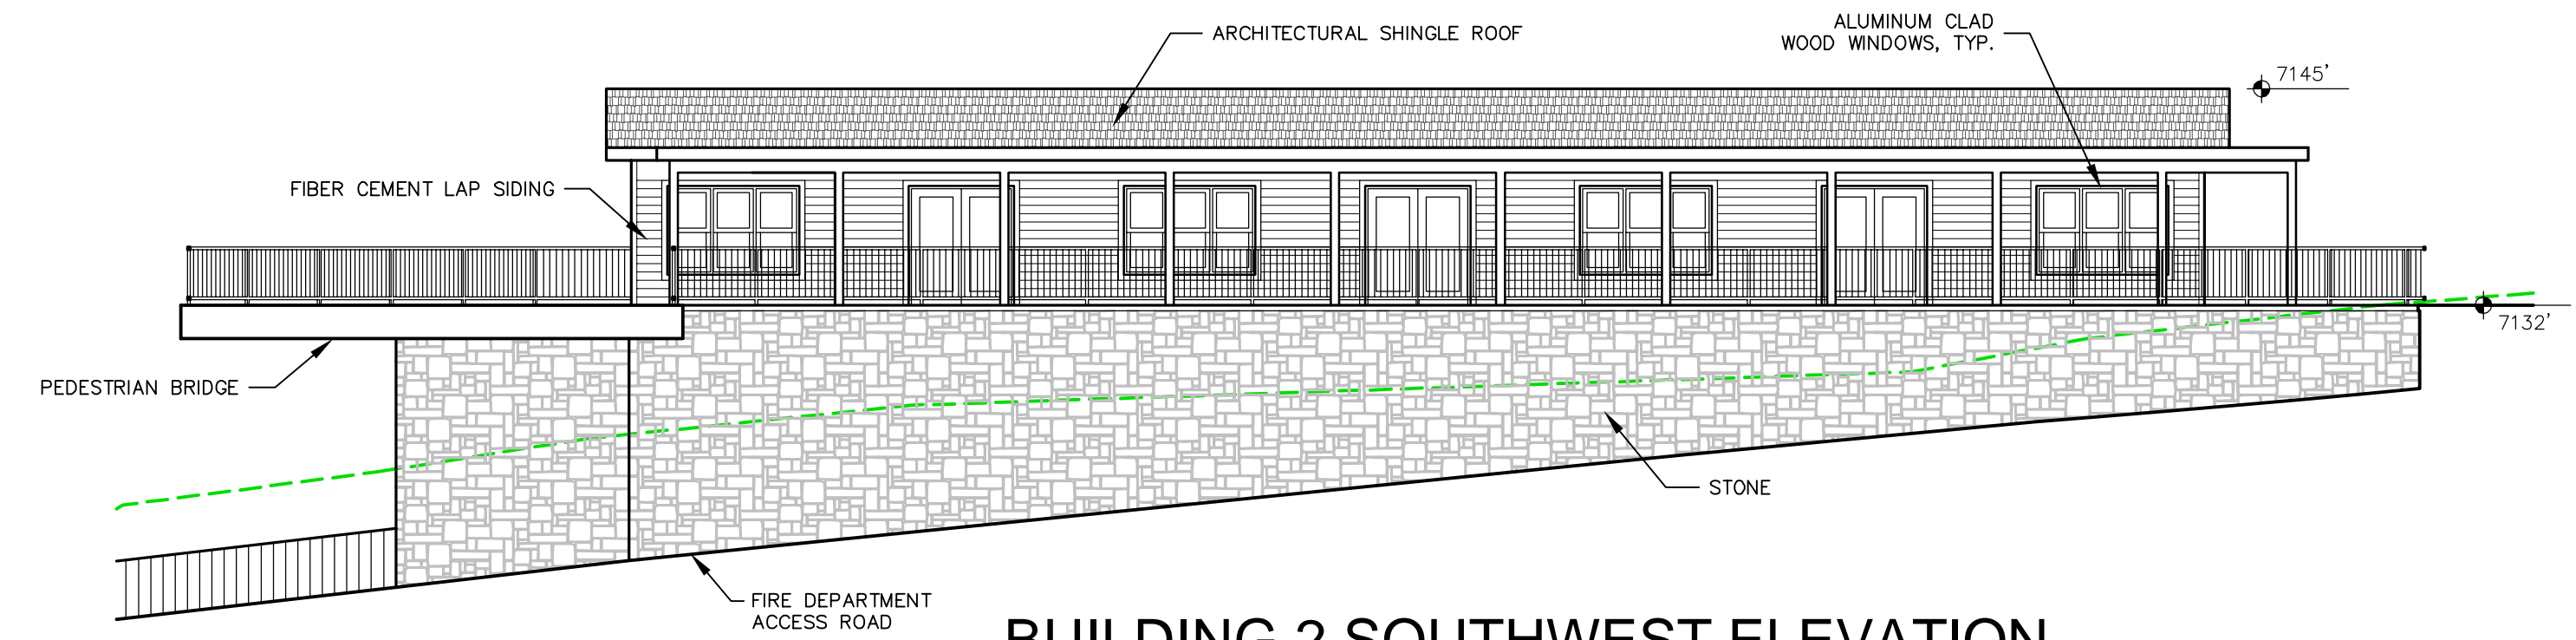


BUILDING 2 SOUTHWEST ELEVATION

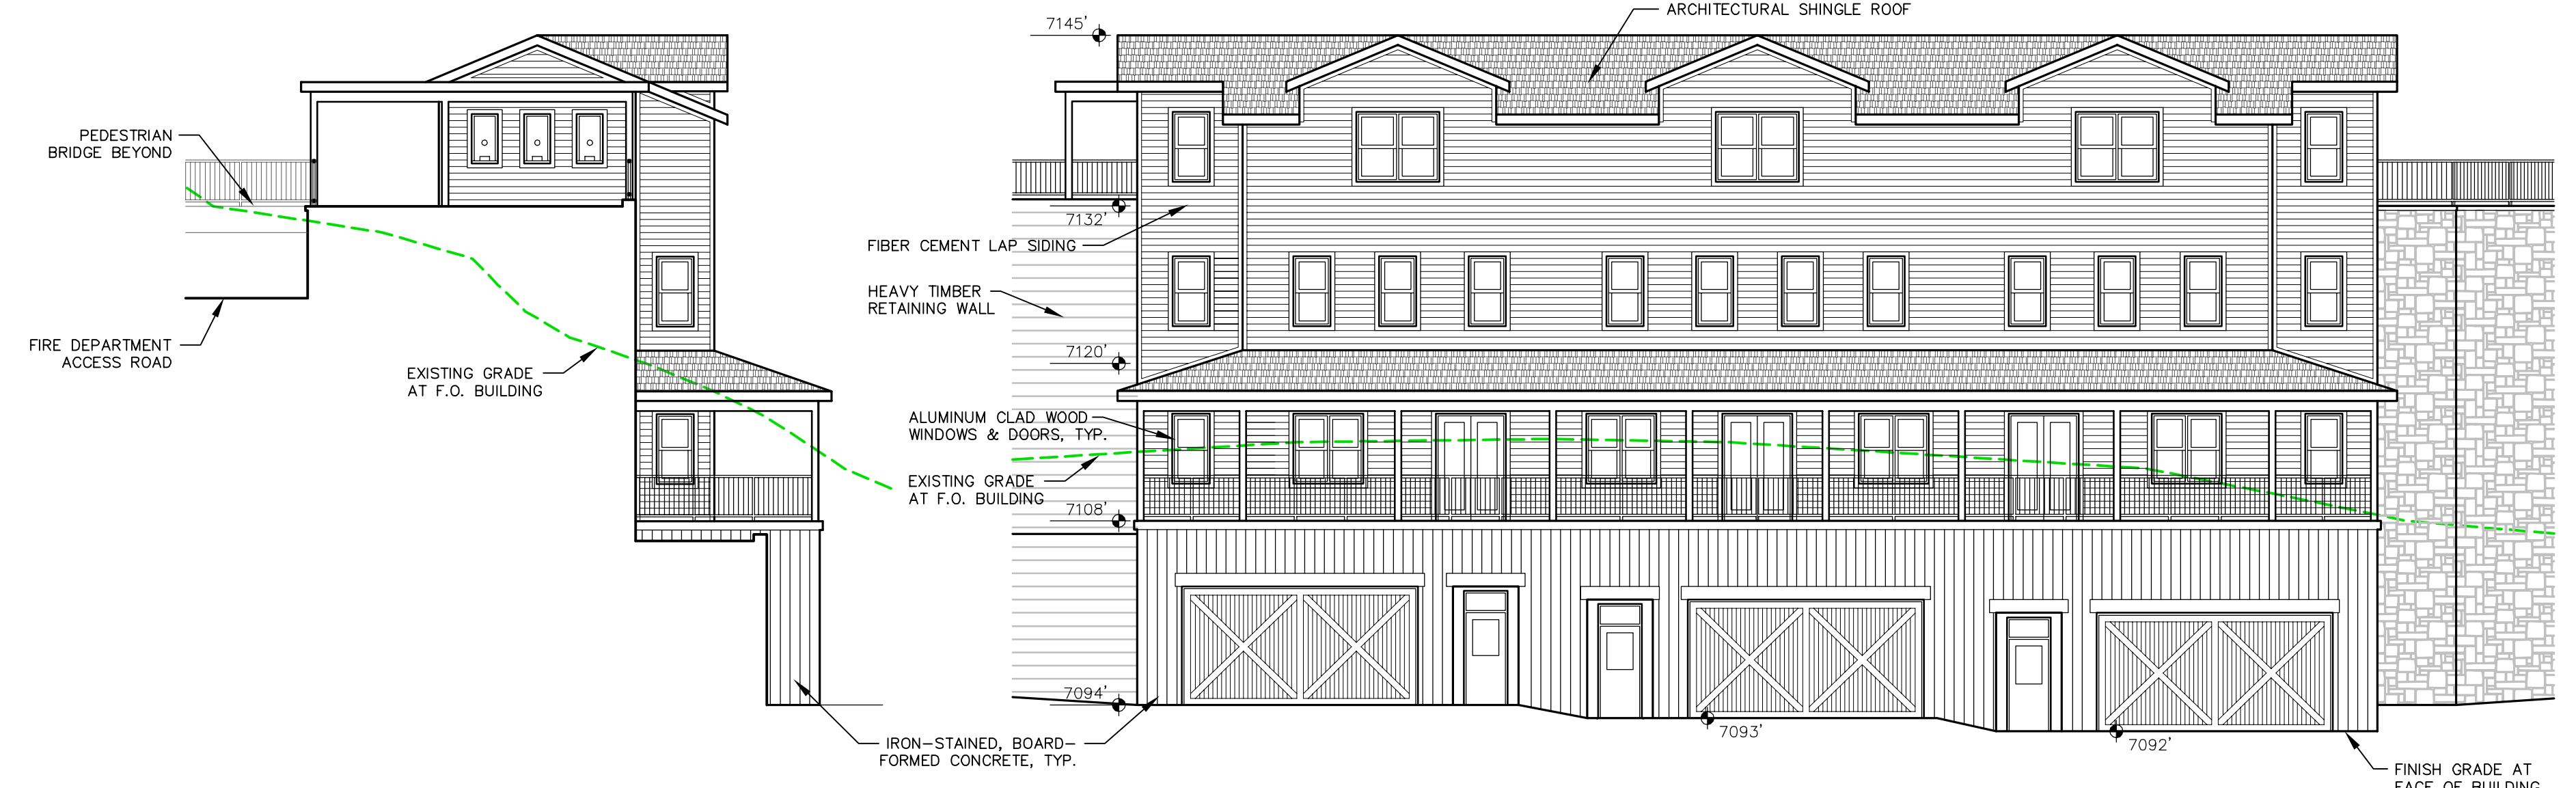

BUILDING 2 SOUTHEAST ELEVATION


BUILDING 2 NORTHEAST ELEVATION

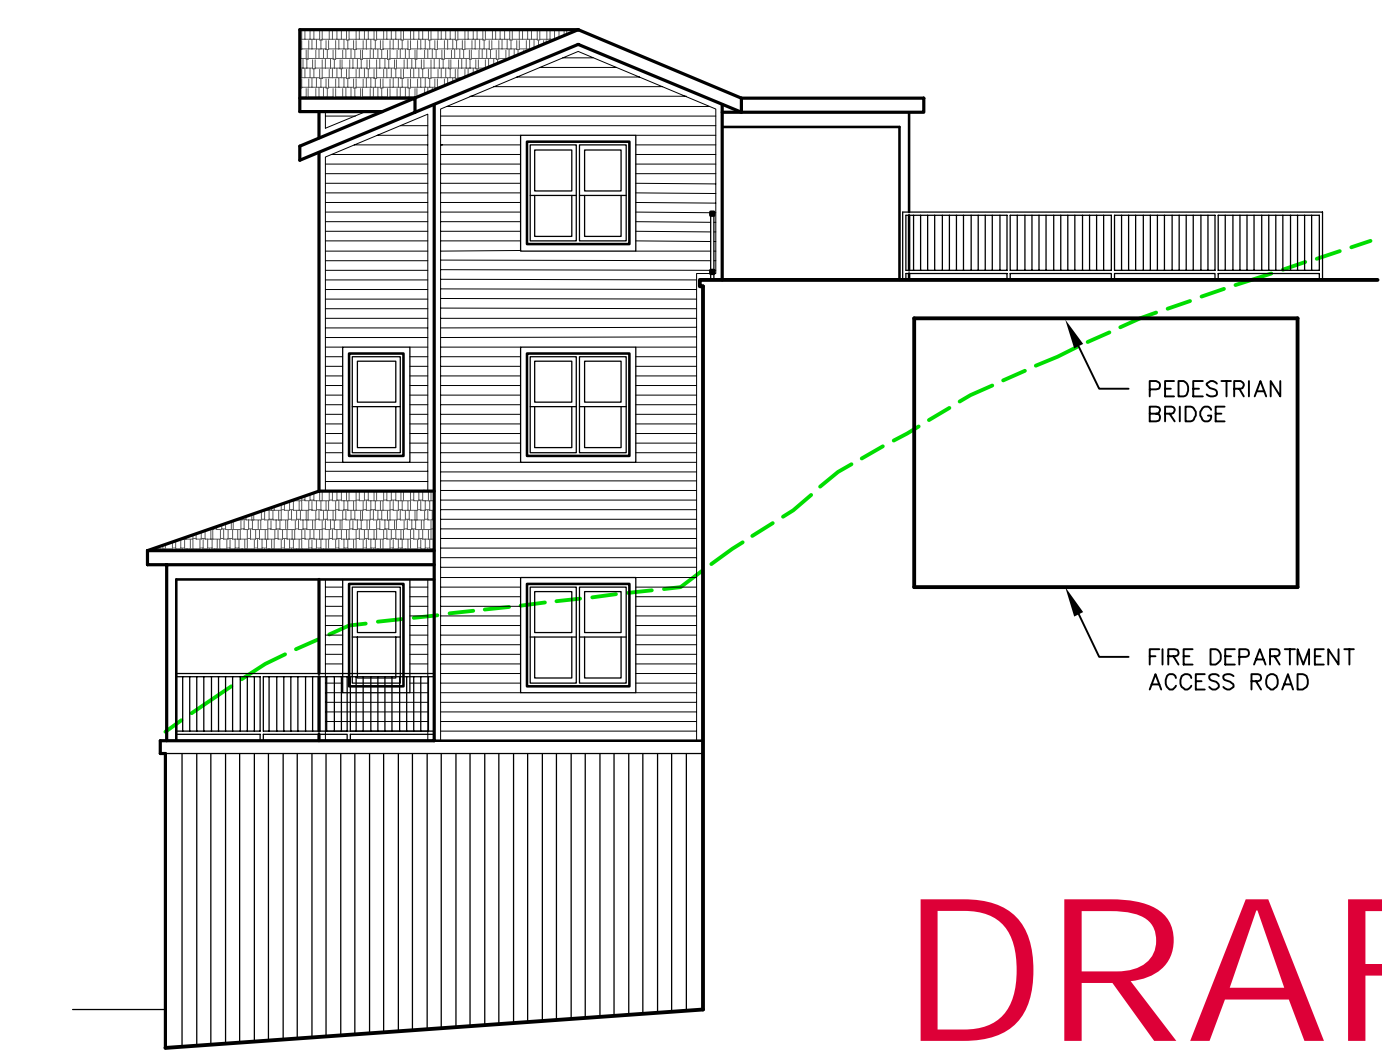


BUILDING 2 NORTHWEST ELEVATION

**DRAFT**




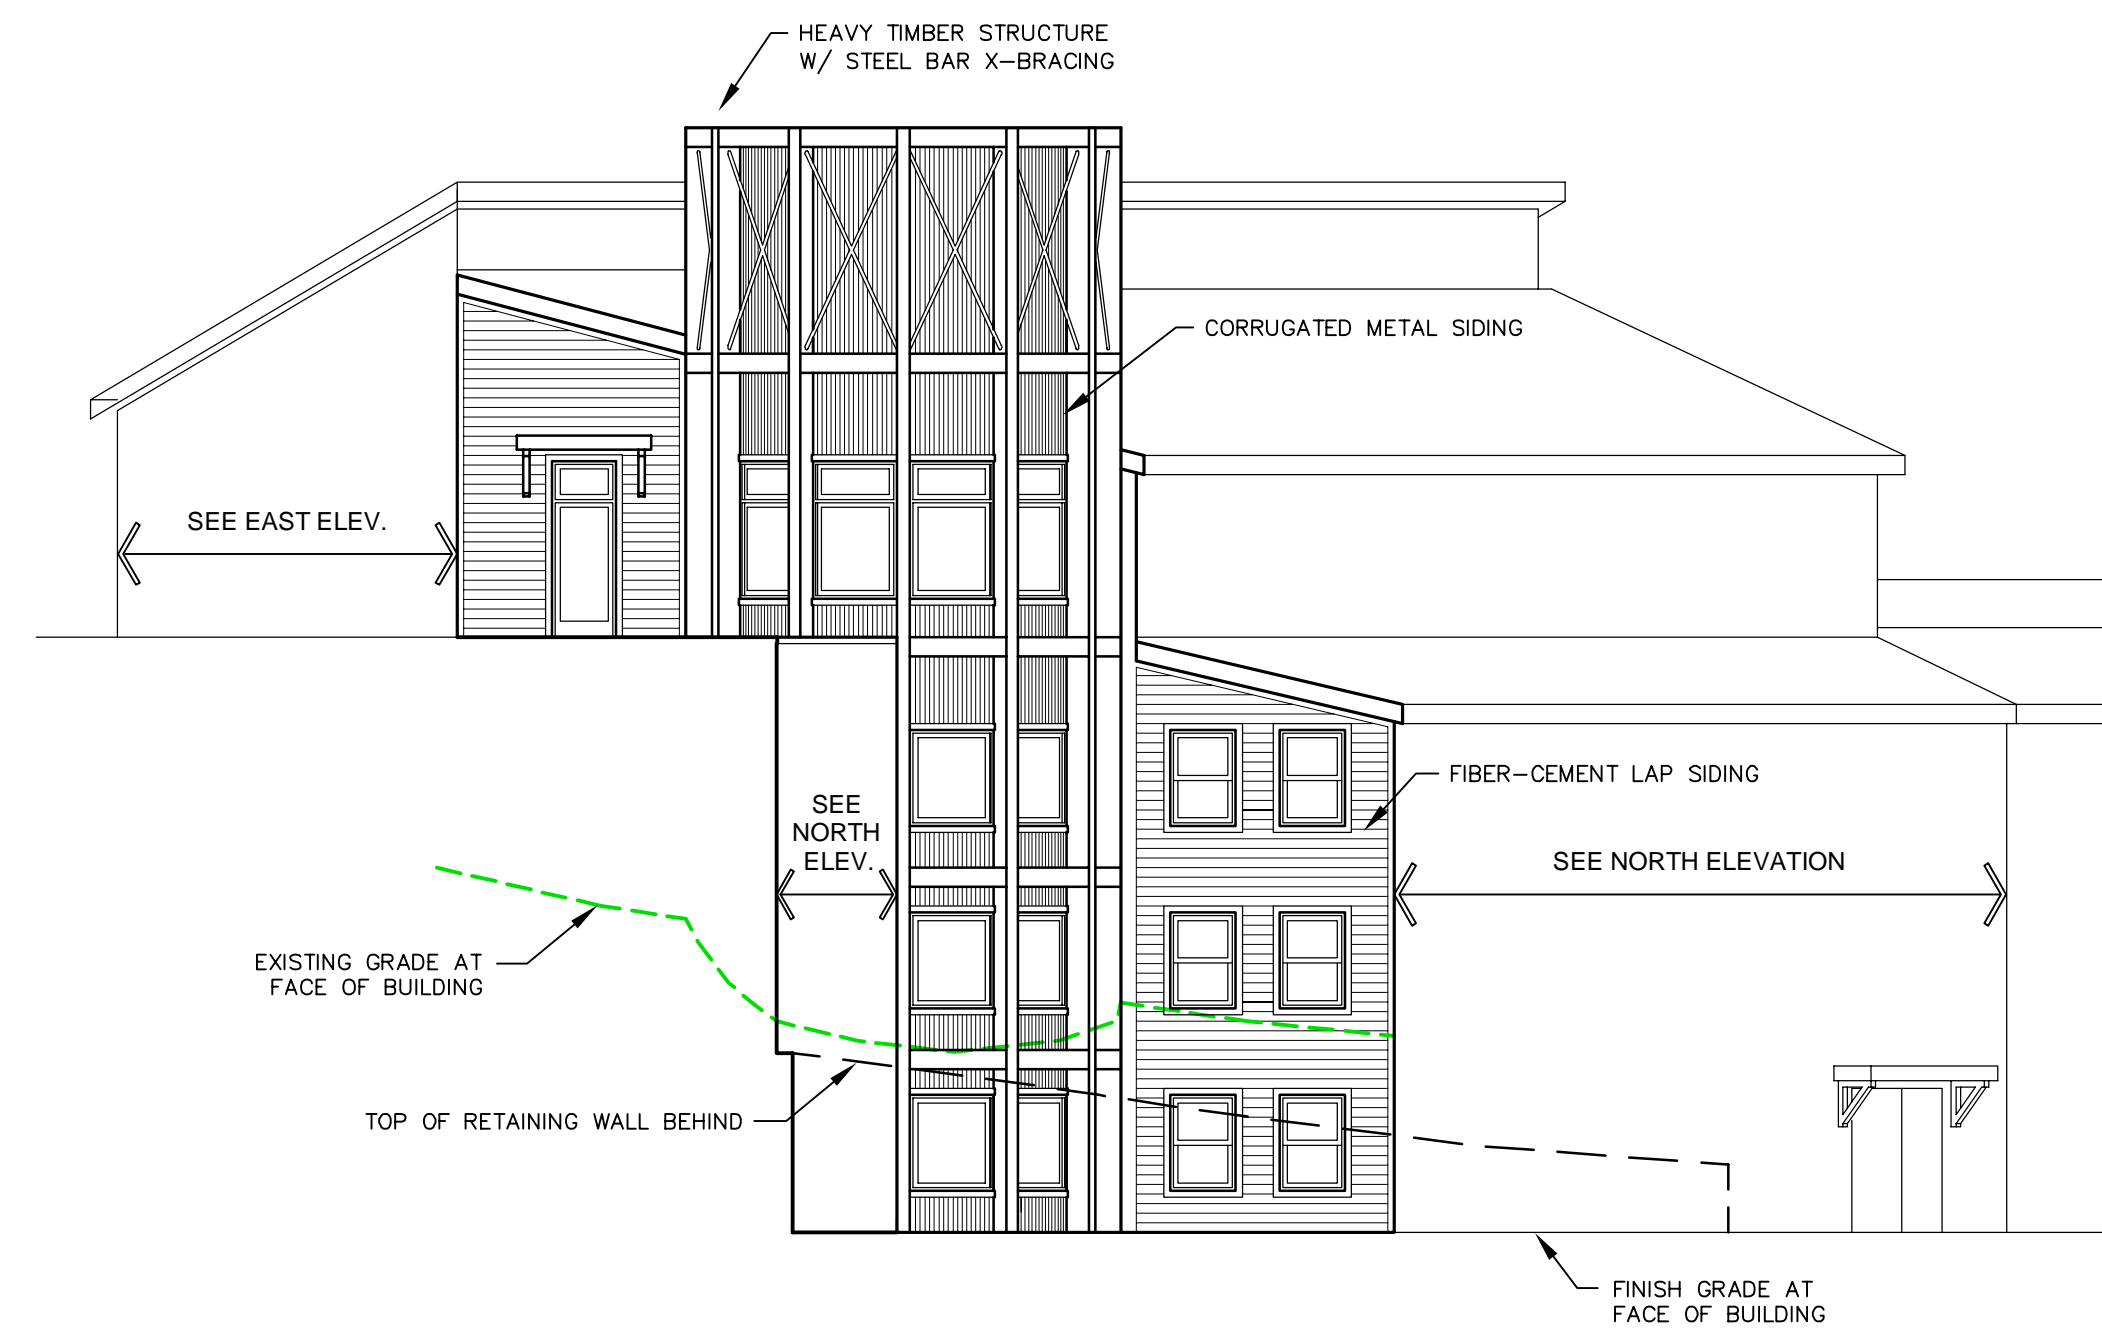


NORTHEAST ELEVATION

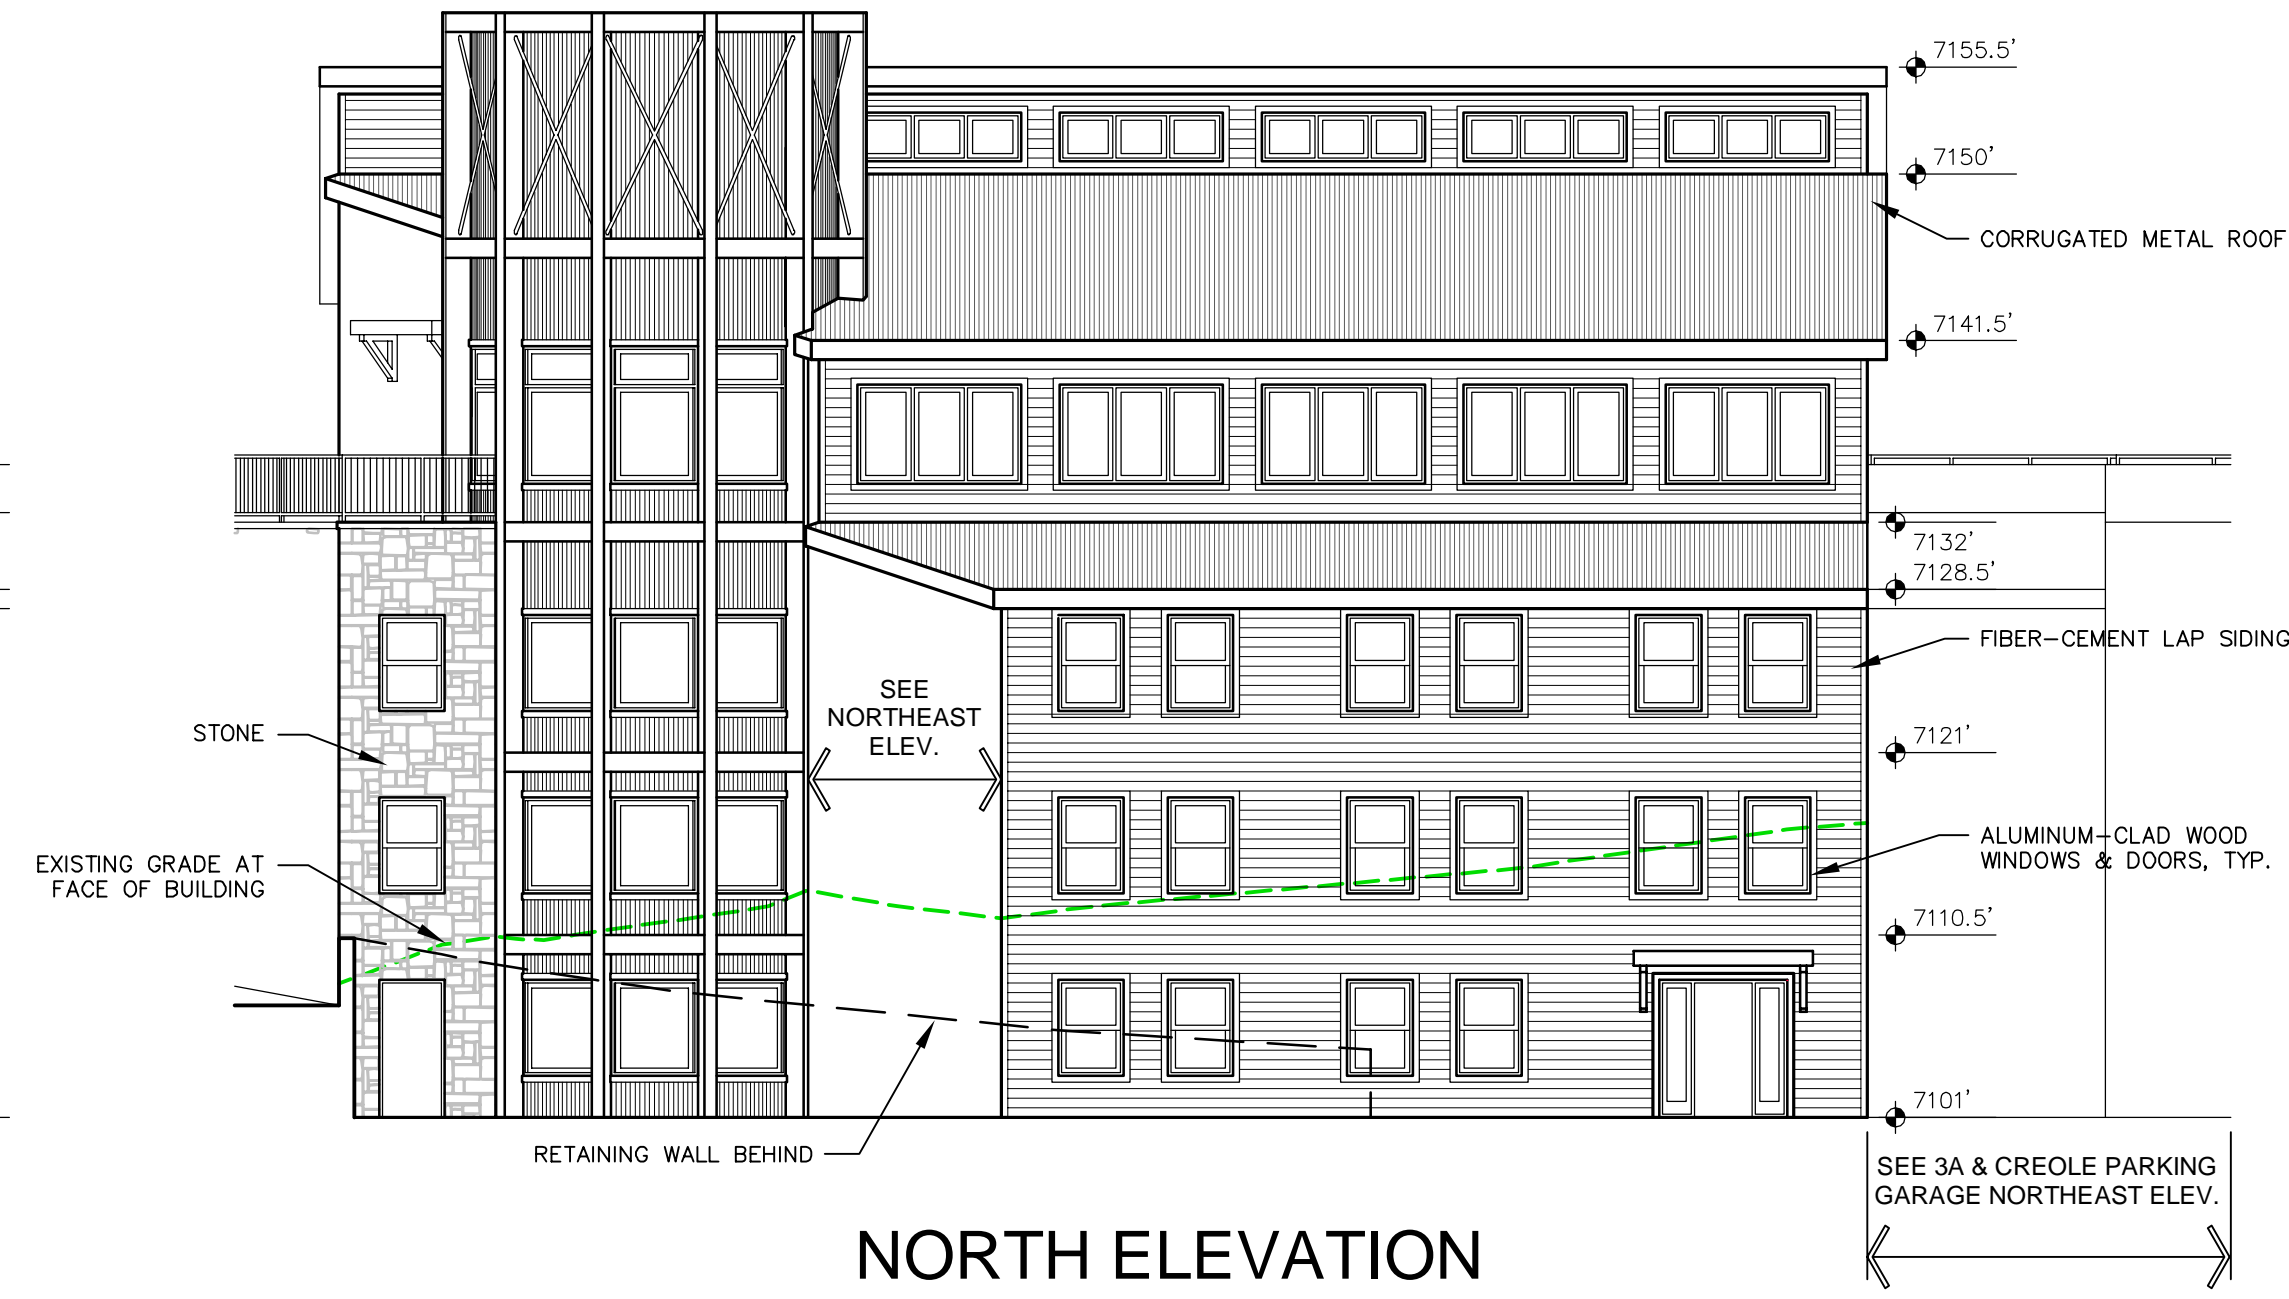


NORTH ELEVATION

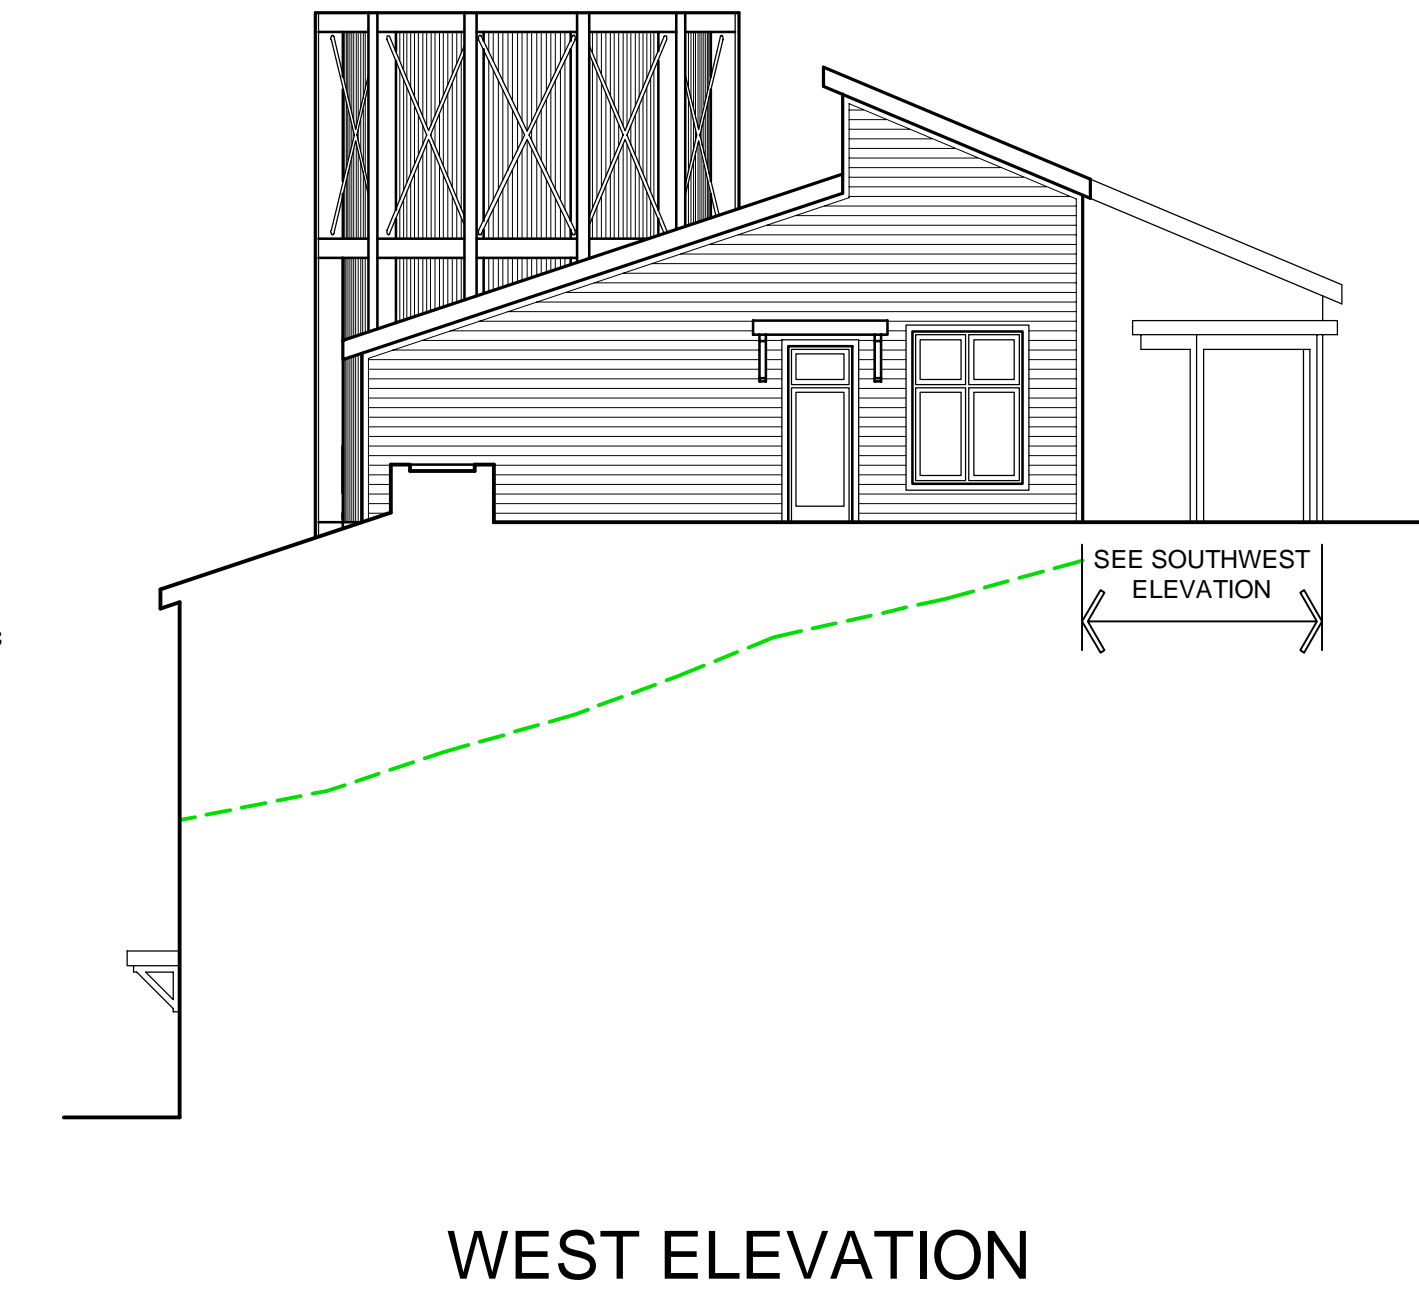


WEST ELEVATION

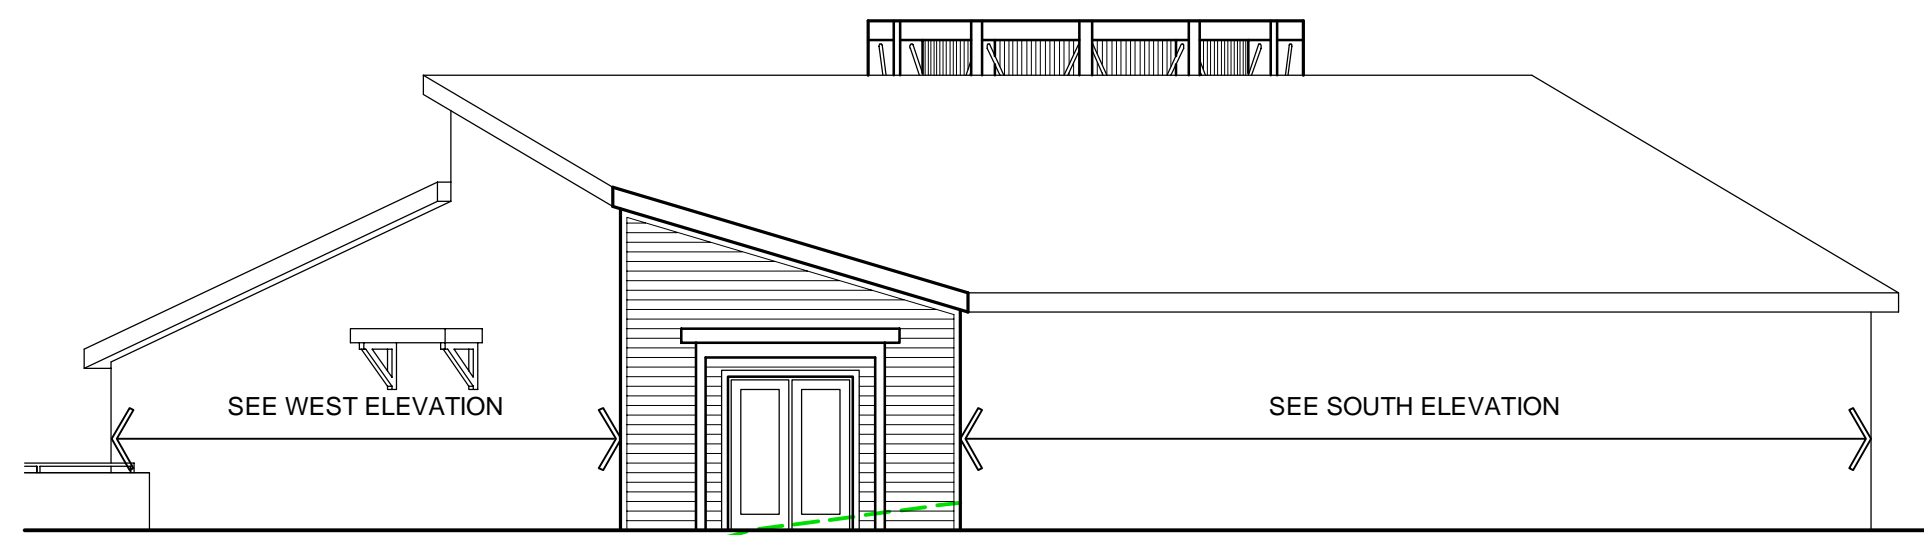

SOUTHWEST ELEVATION

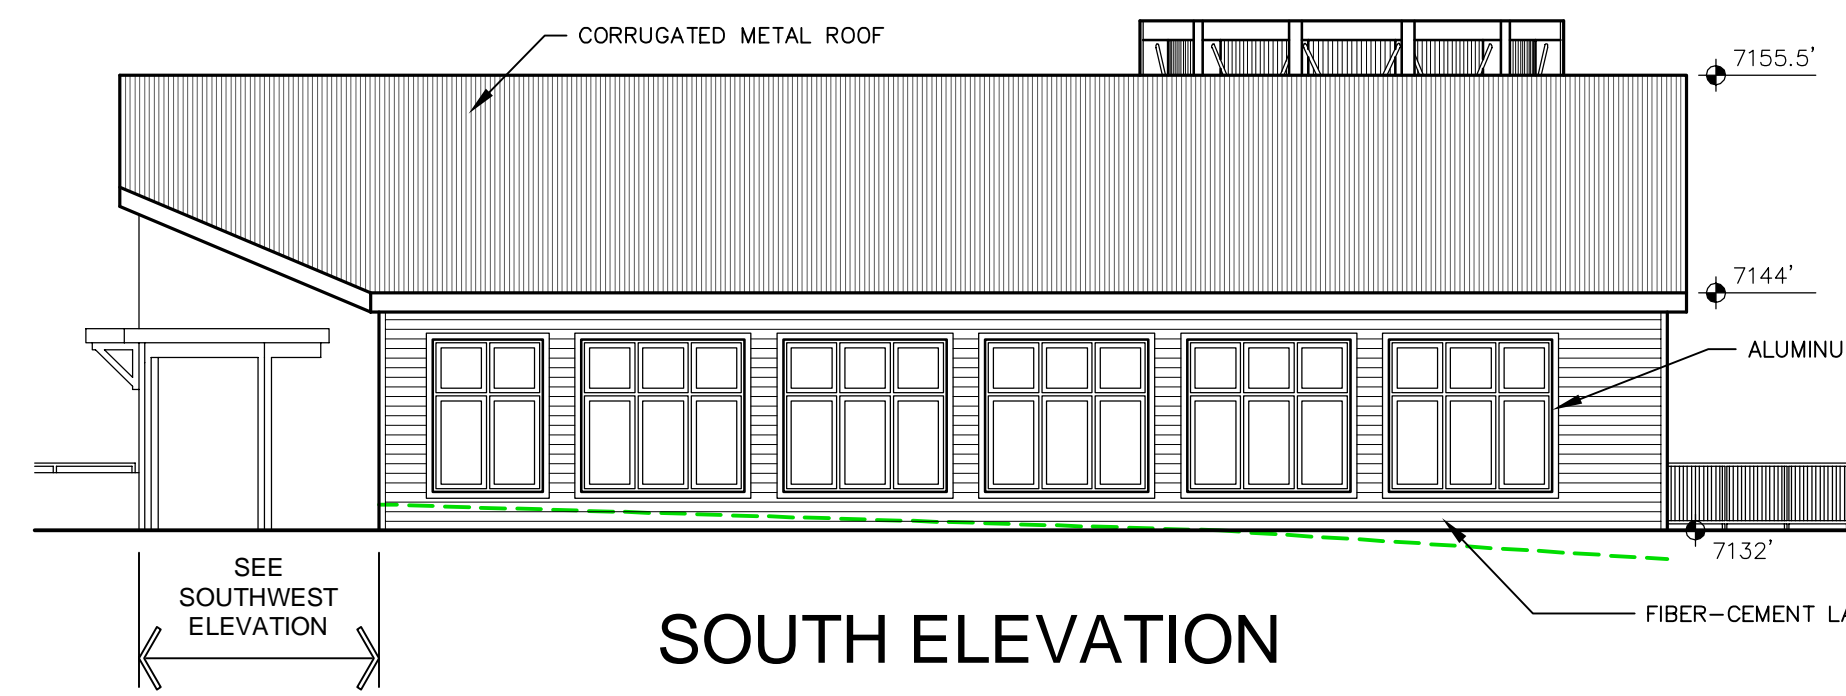

SOUTH ELEVATION

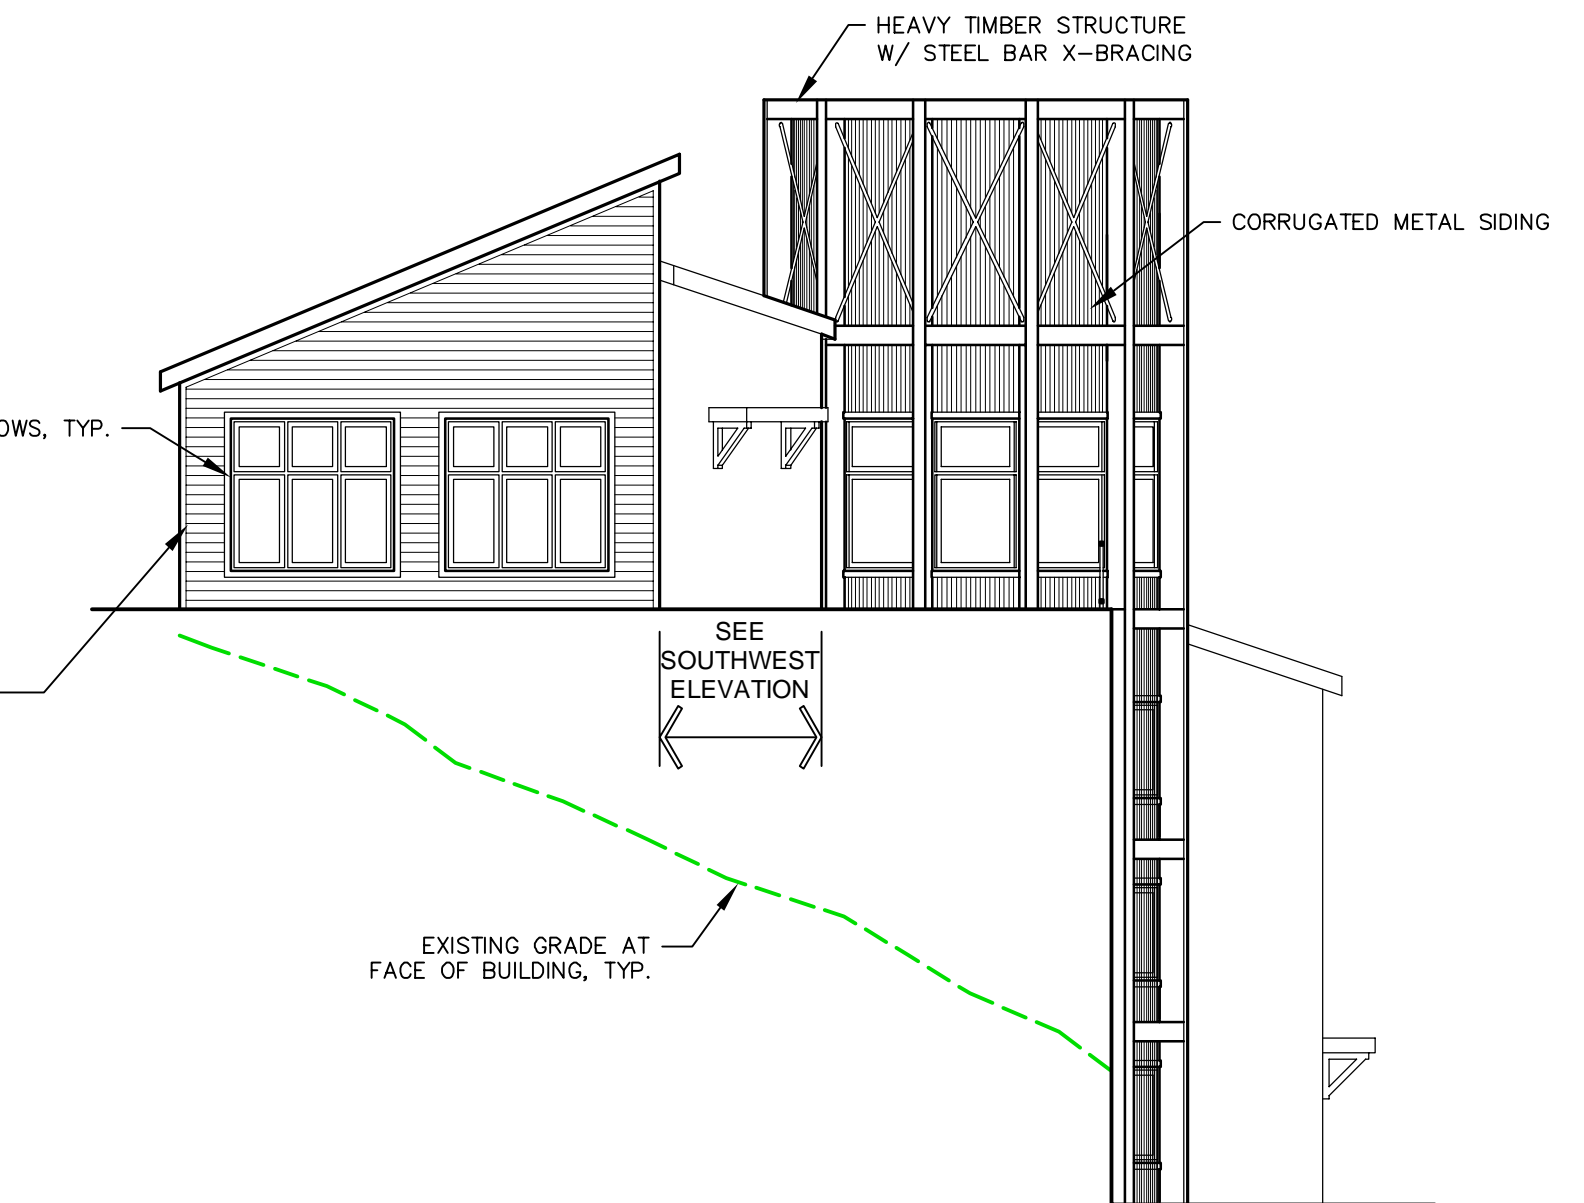


EAST ELEVATION

**DRAFT**





3A & CREOLE PARKING GARAGE NORTHEAST ELEVATION

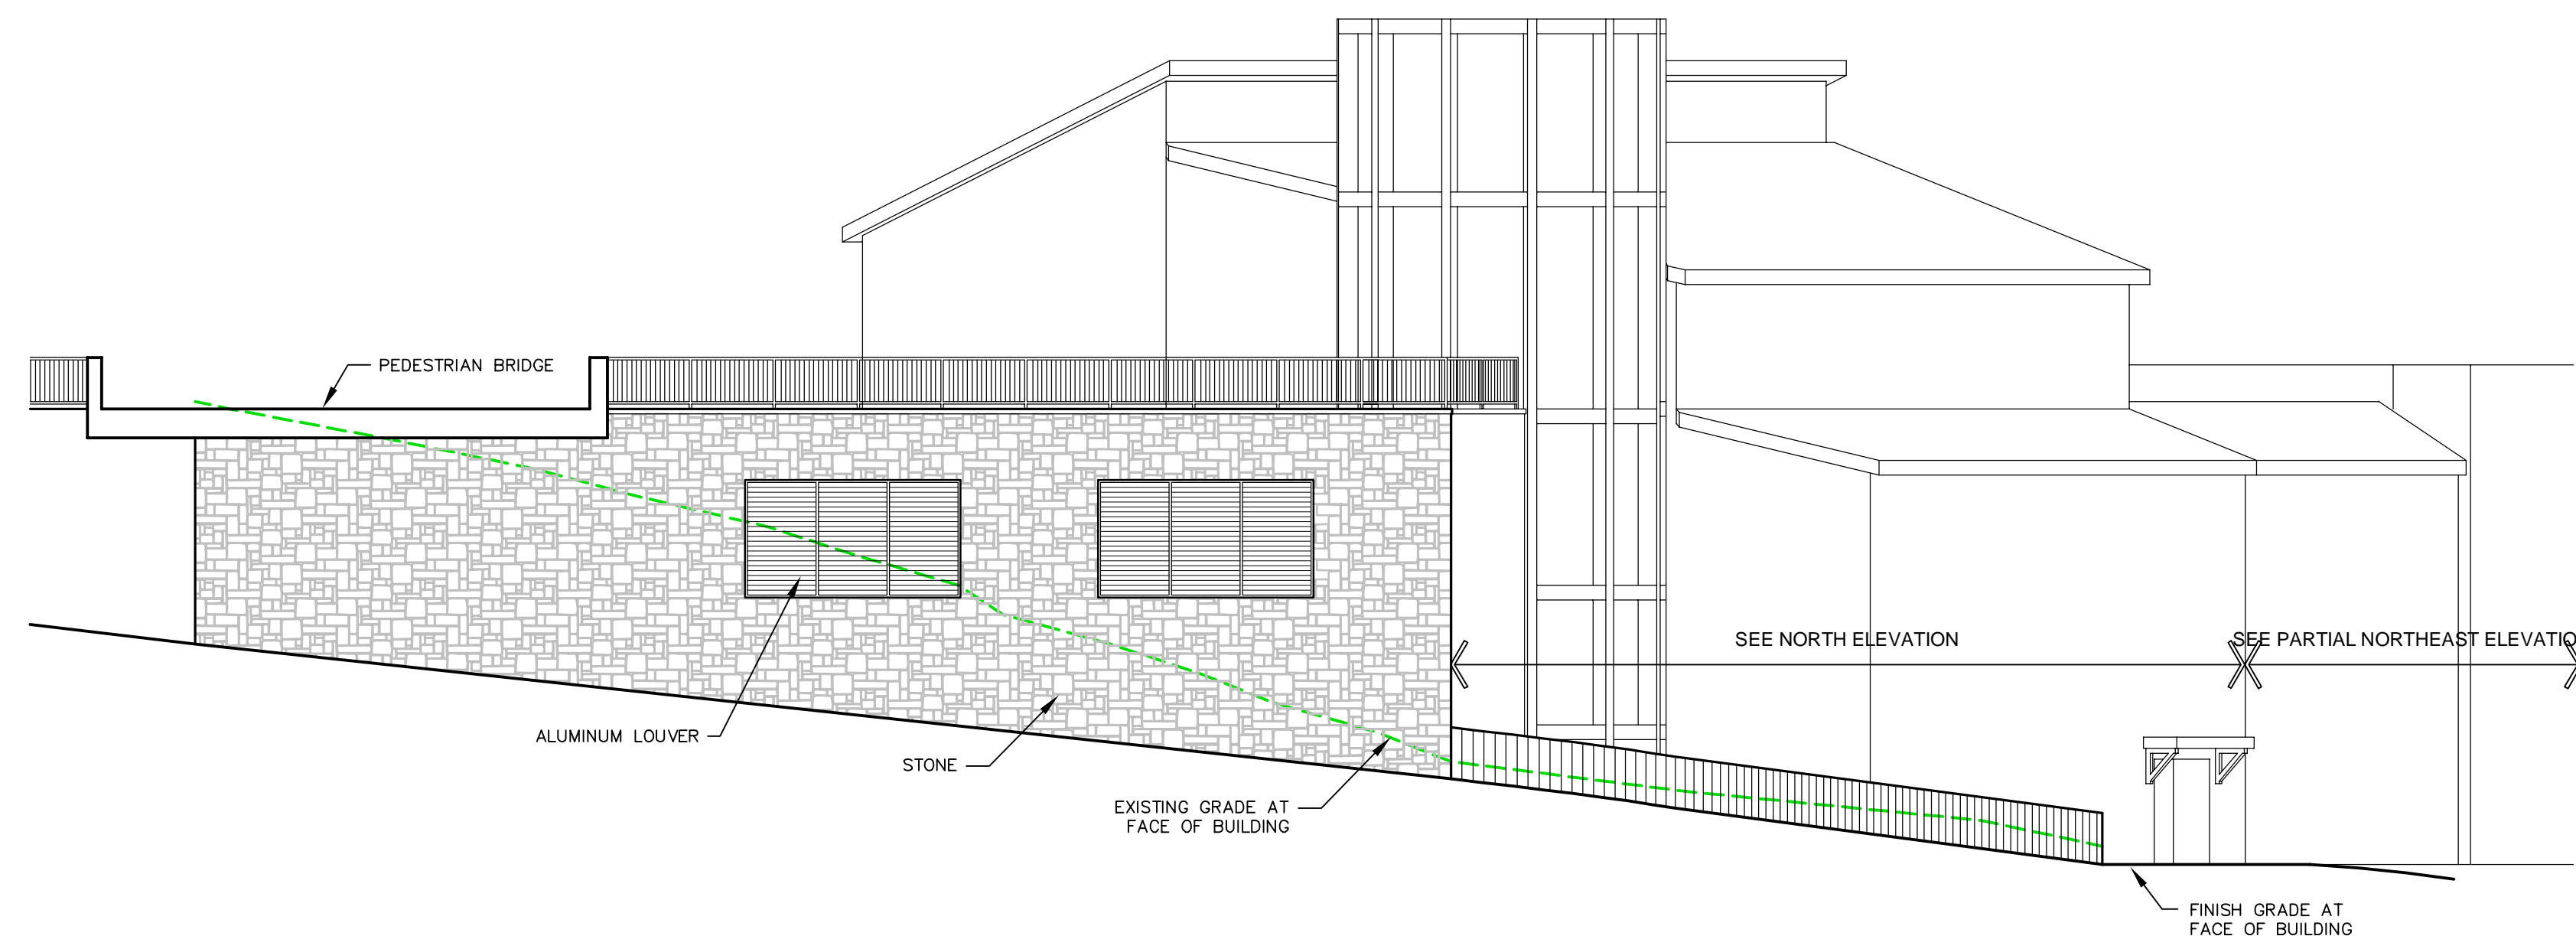

CREOLE PARKING GARAGE EAST ELEVATION

**DRAFT**





**DRAFT**





SOUTHEAST ELEVATION

NORTHEAST ELEVATION

NORTHWEST ELEVATION

**DRAFT**






SOUTH ELEVATION



SOUTHWEST ELEVATION

**DRAFT**




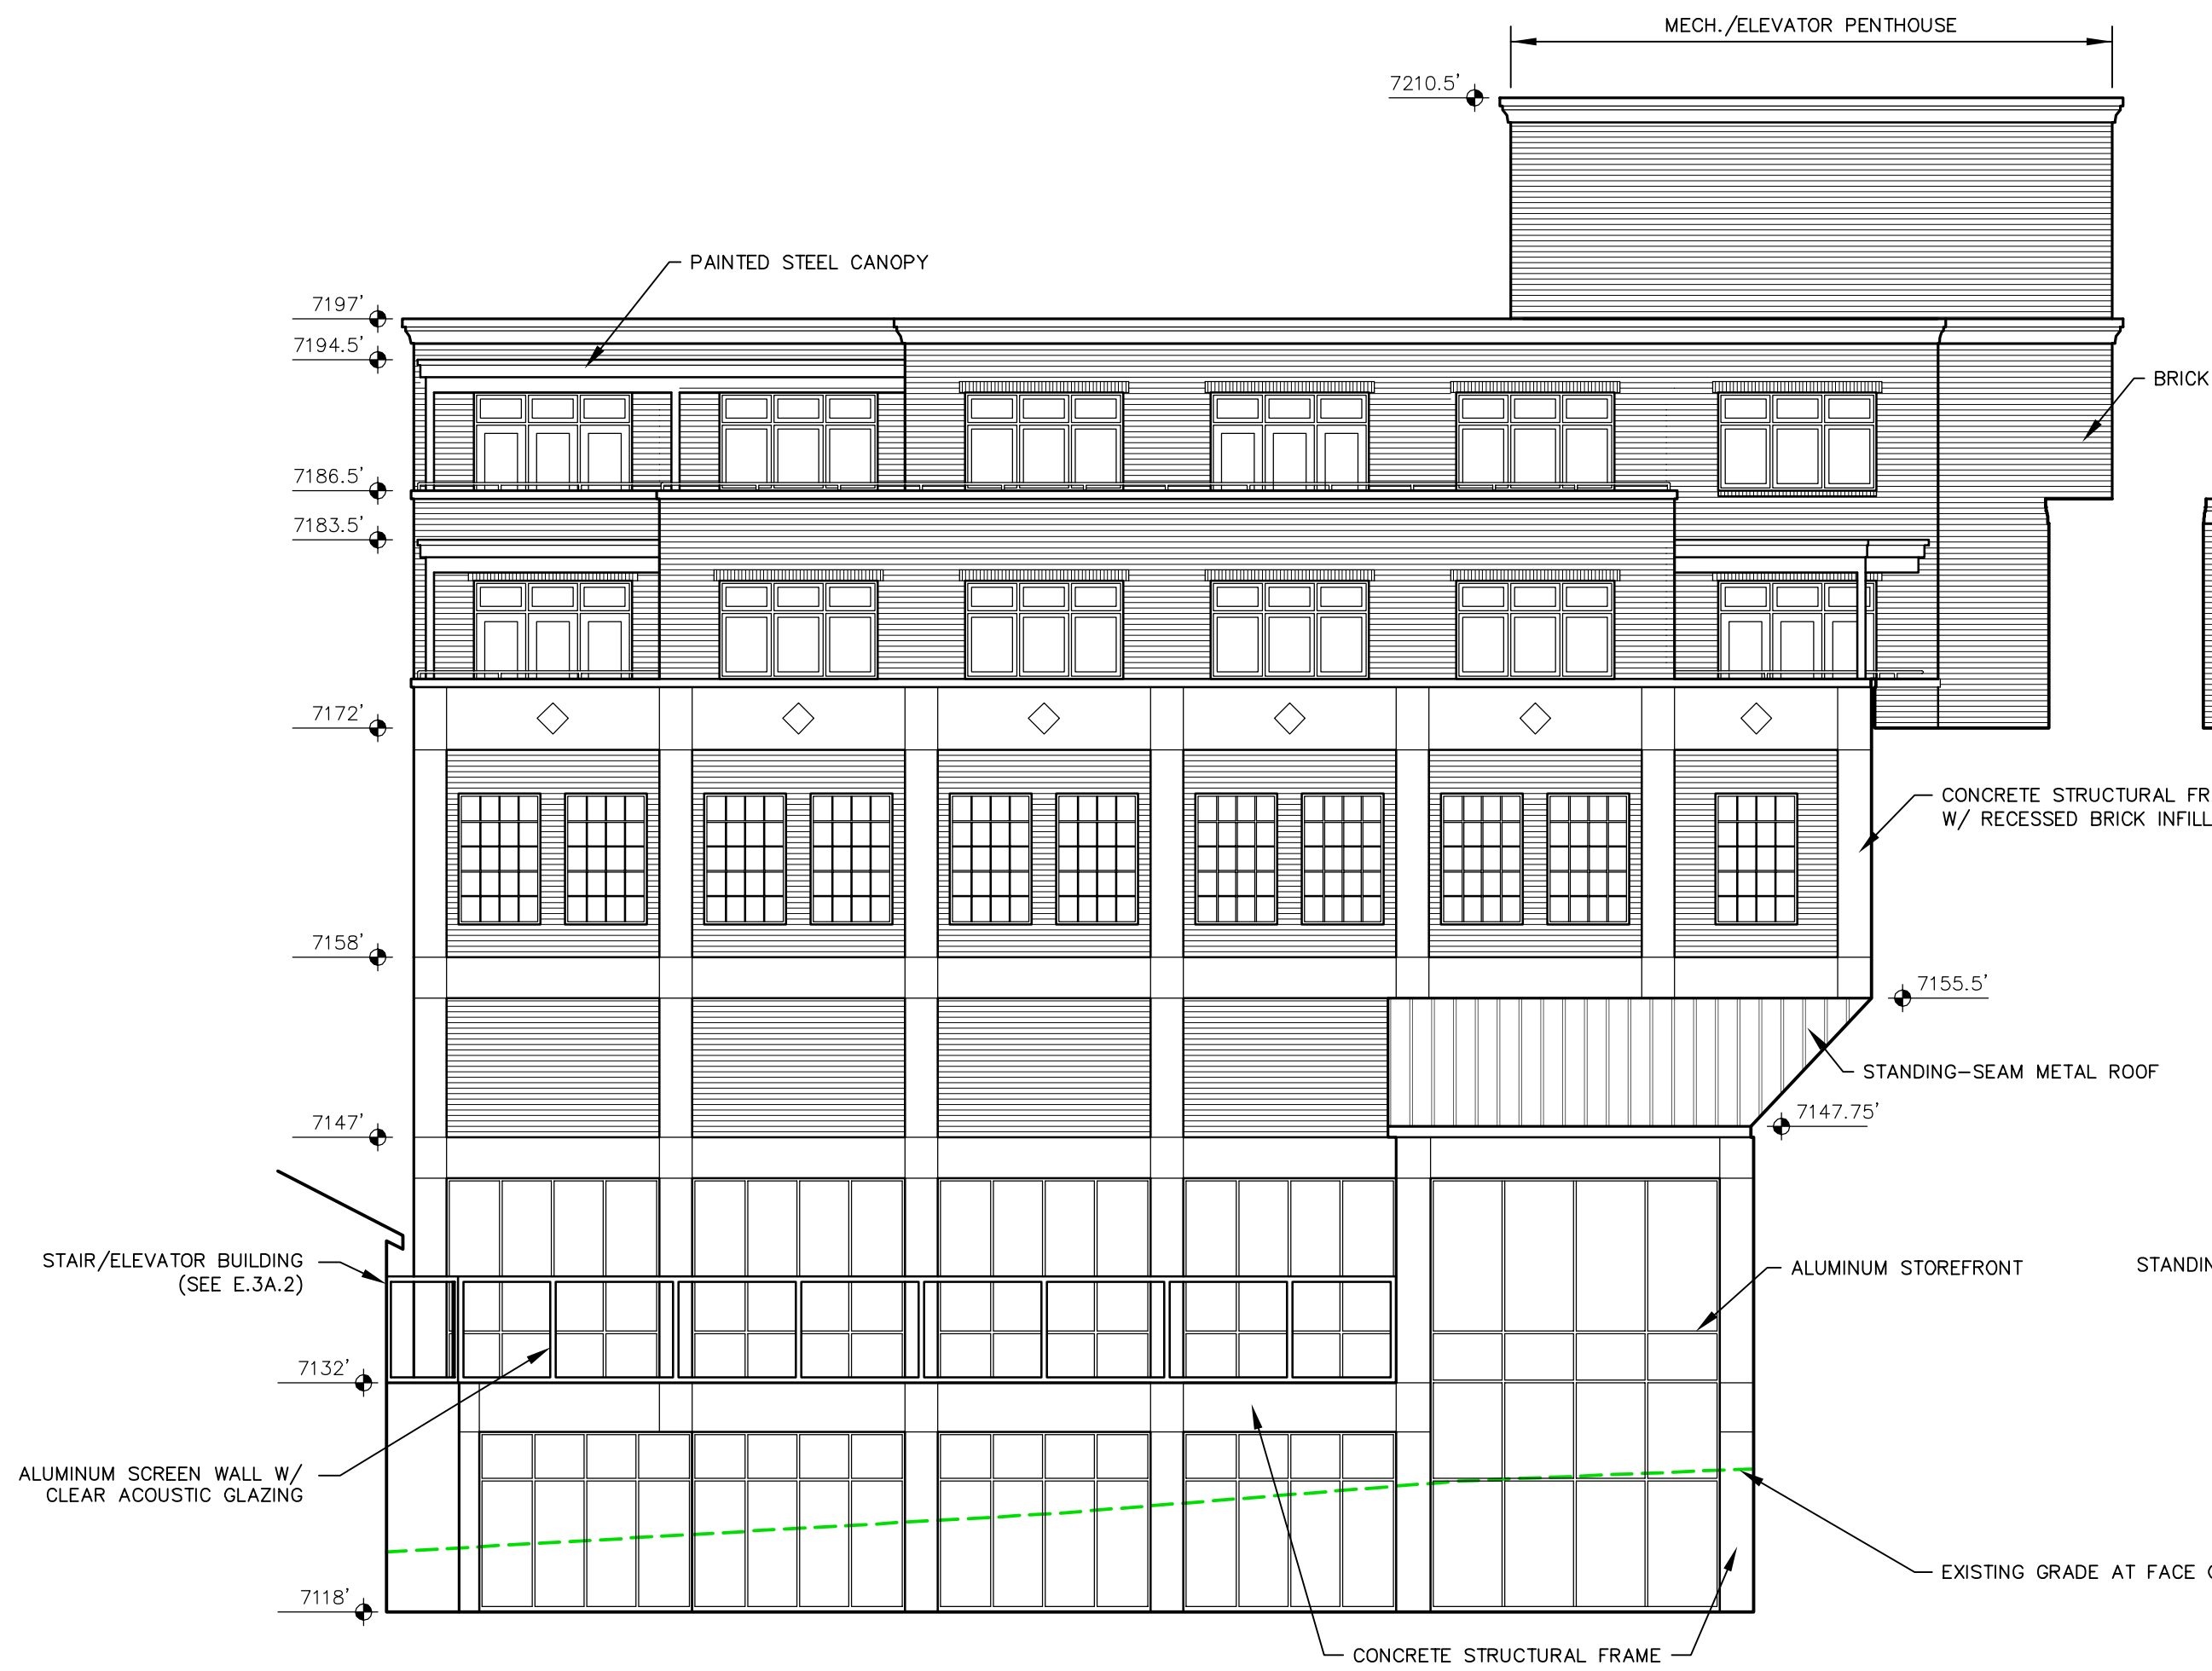


NORTH ELEVATION



NORTHEAST ELEVATION

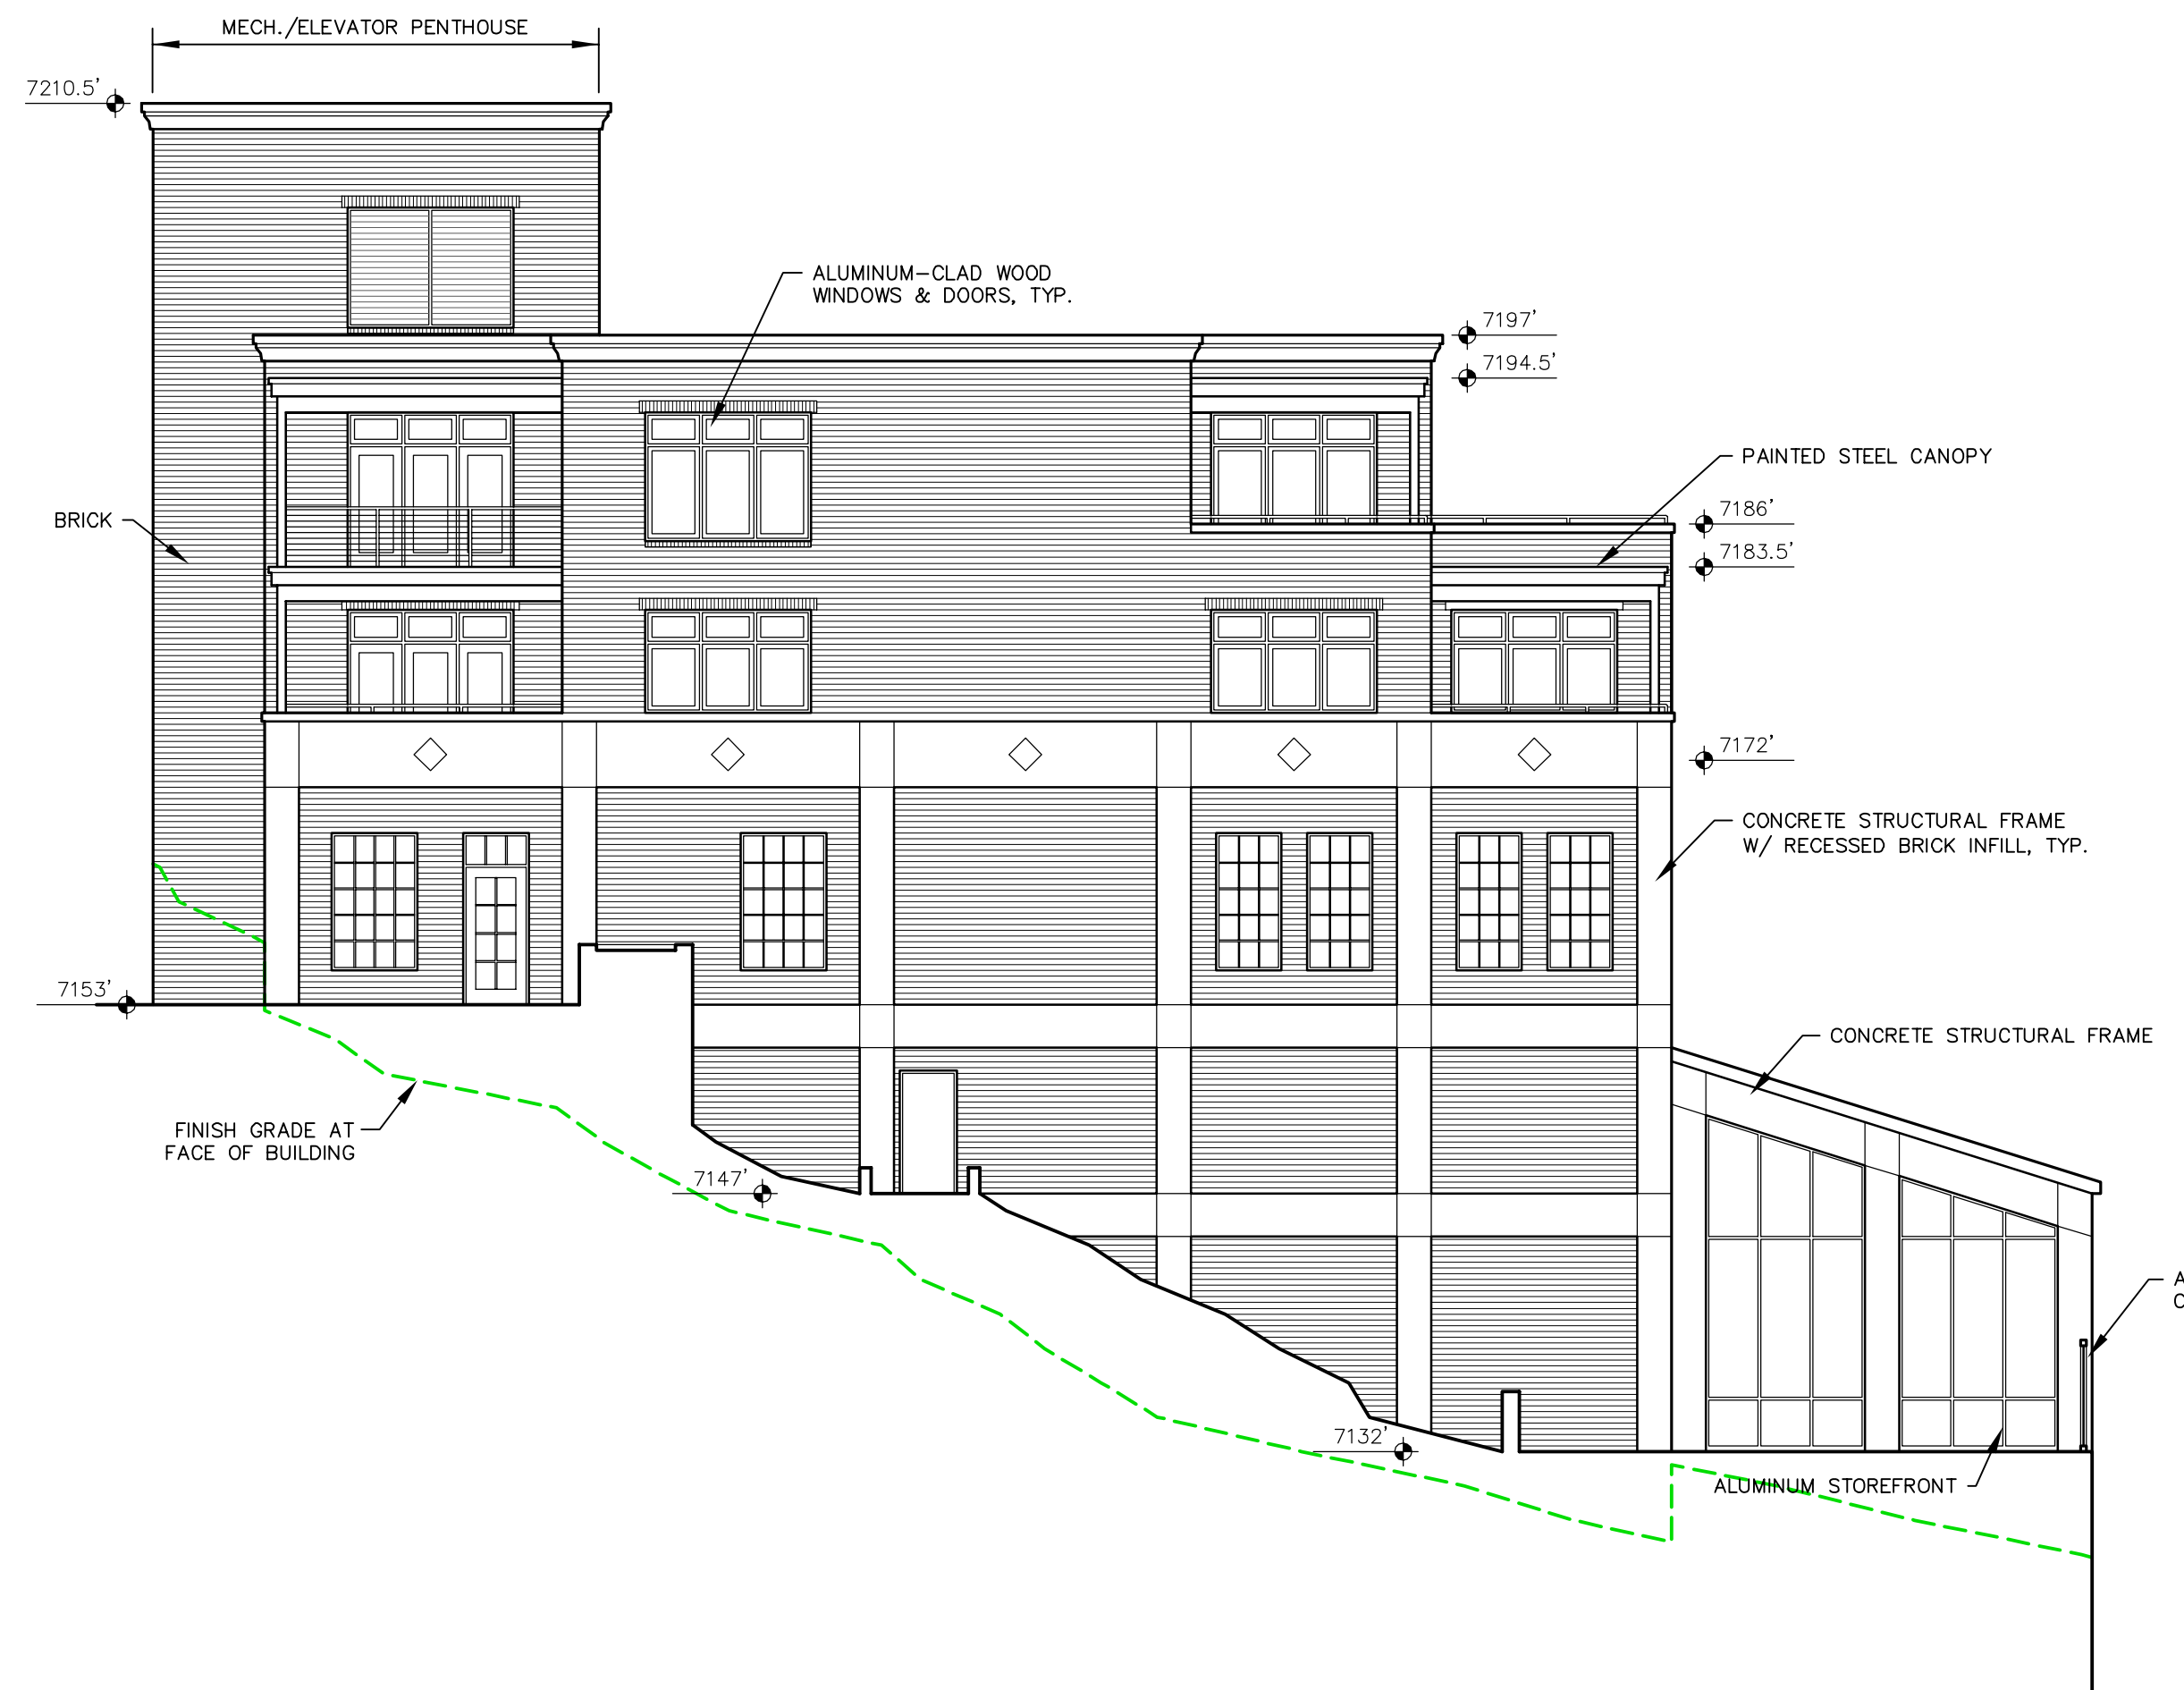


EAST ELEVATION

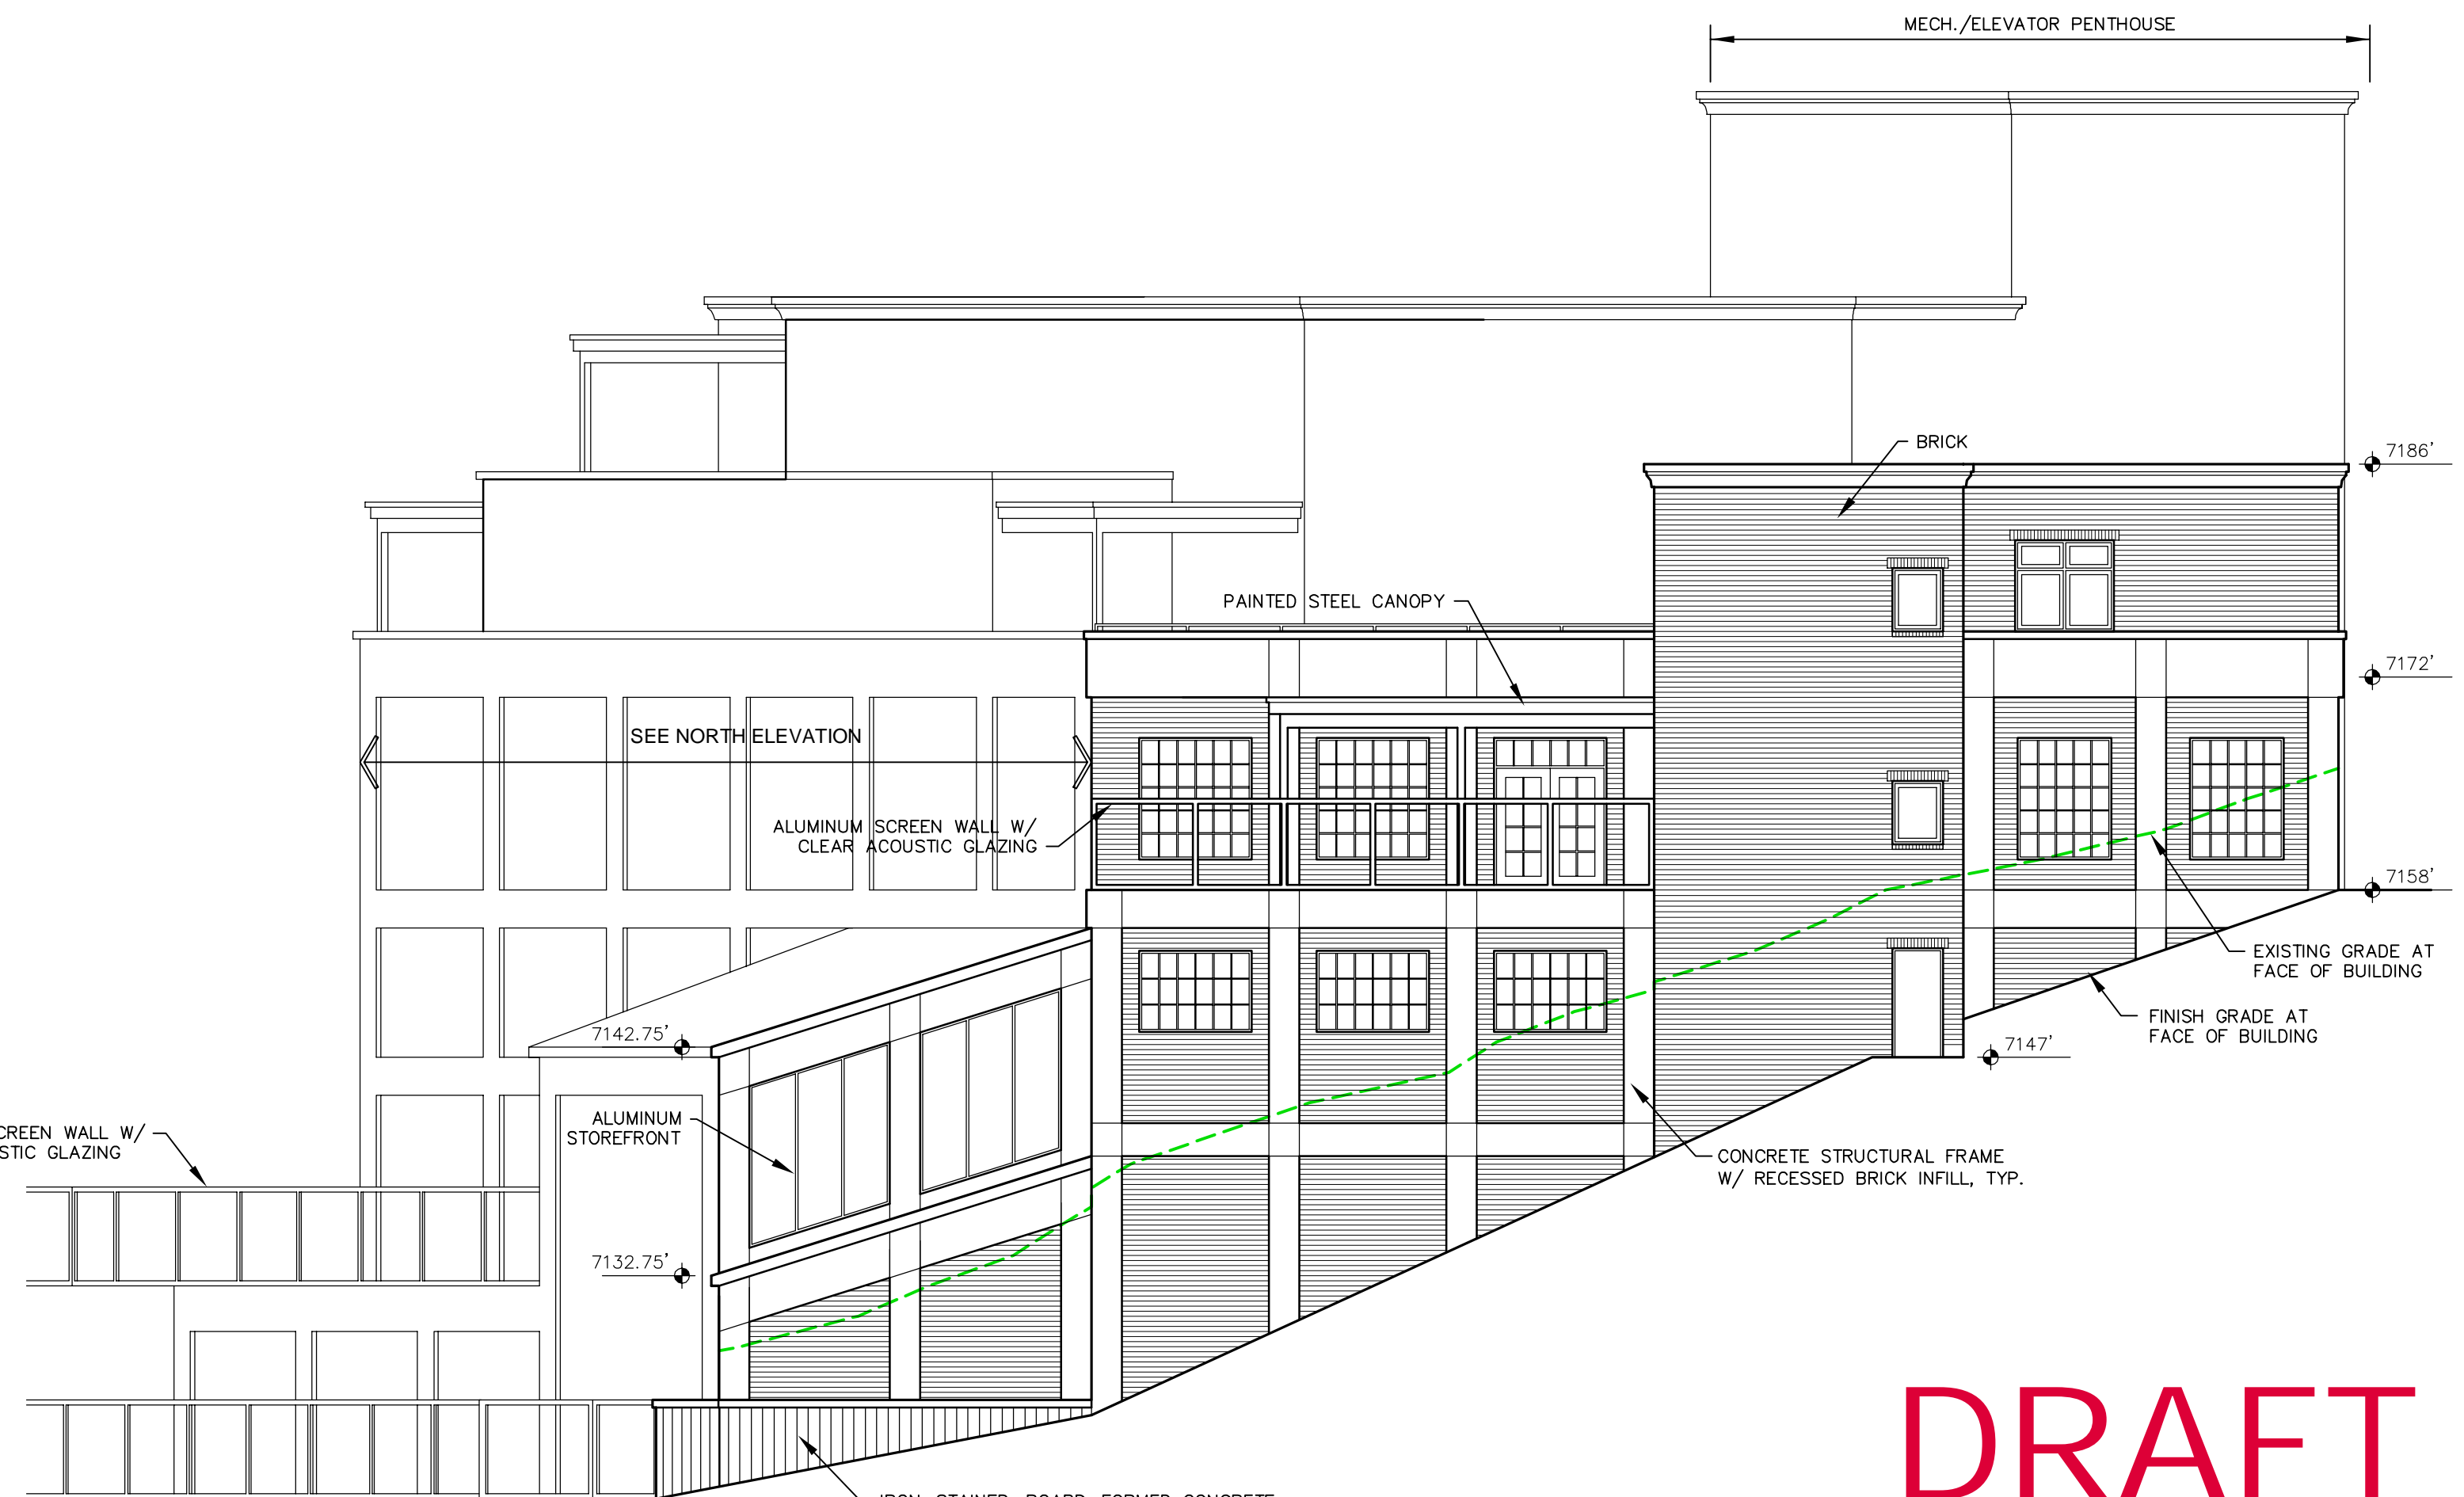


NORTHWEST ELEVATION

**DRAFT**



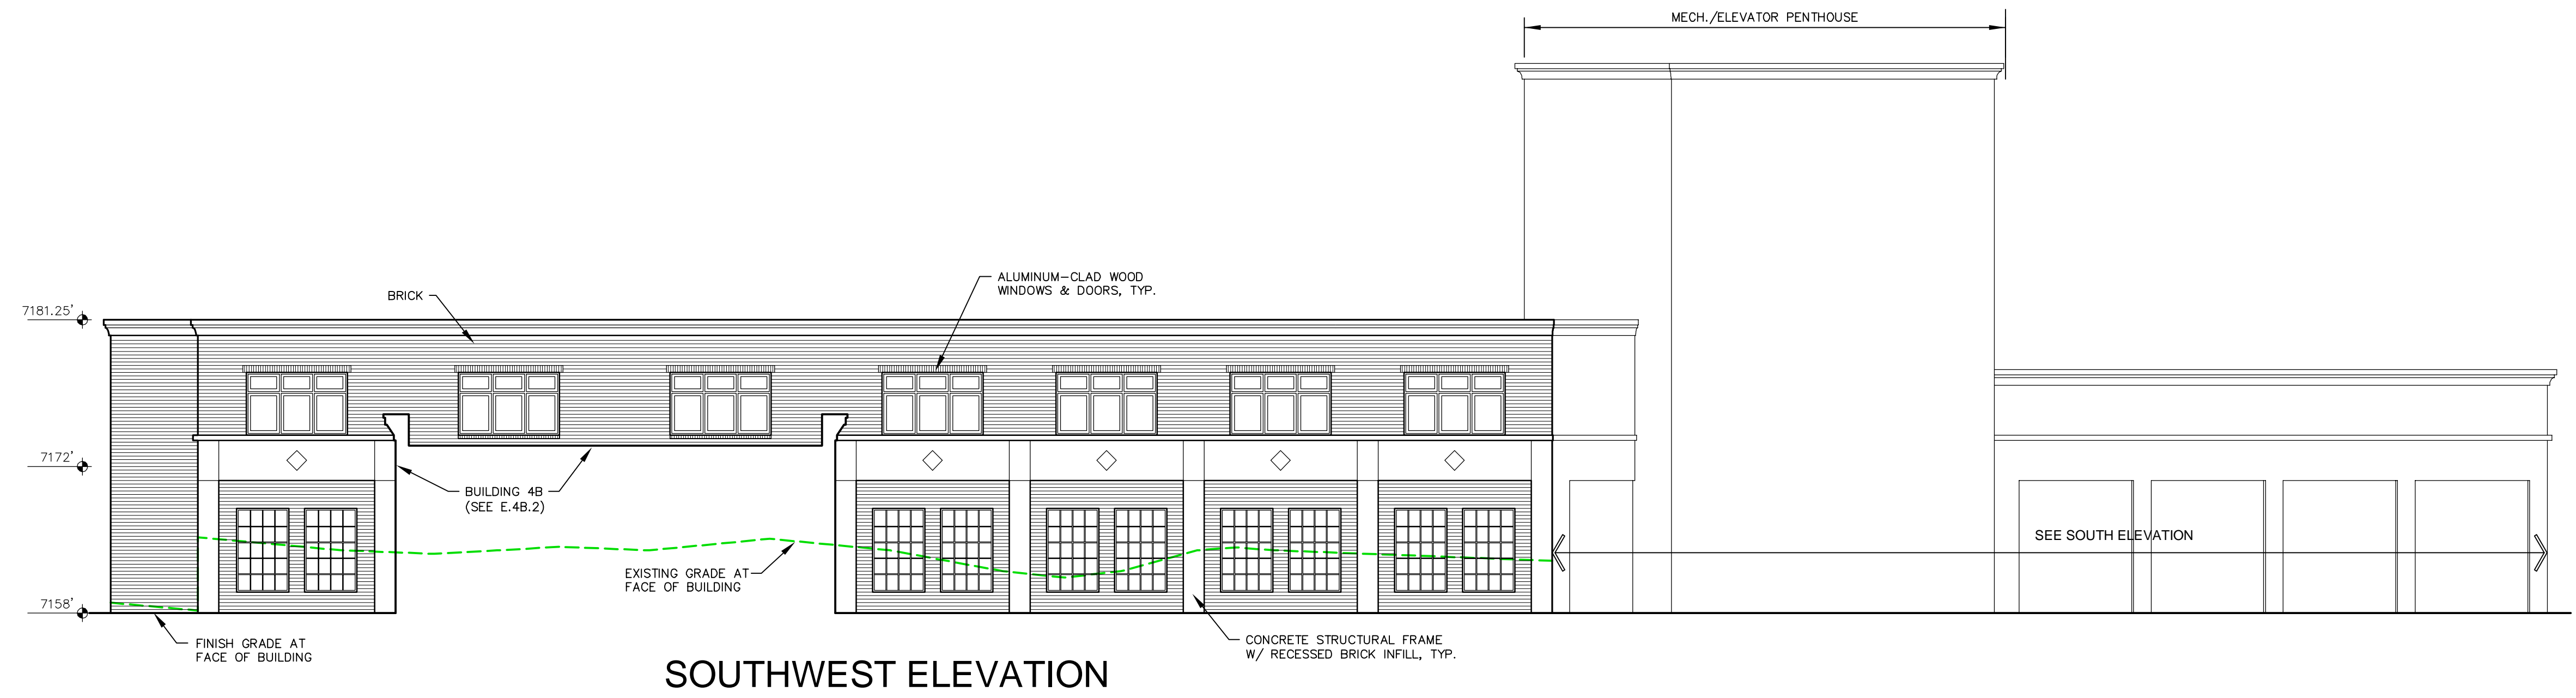


**SOUTHWEST ELEVATION**

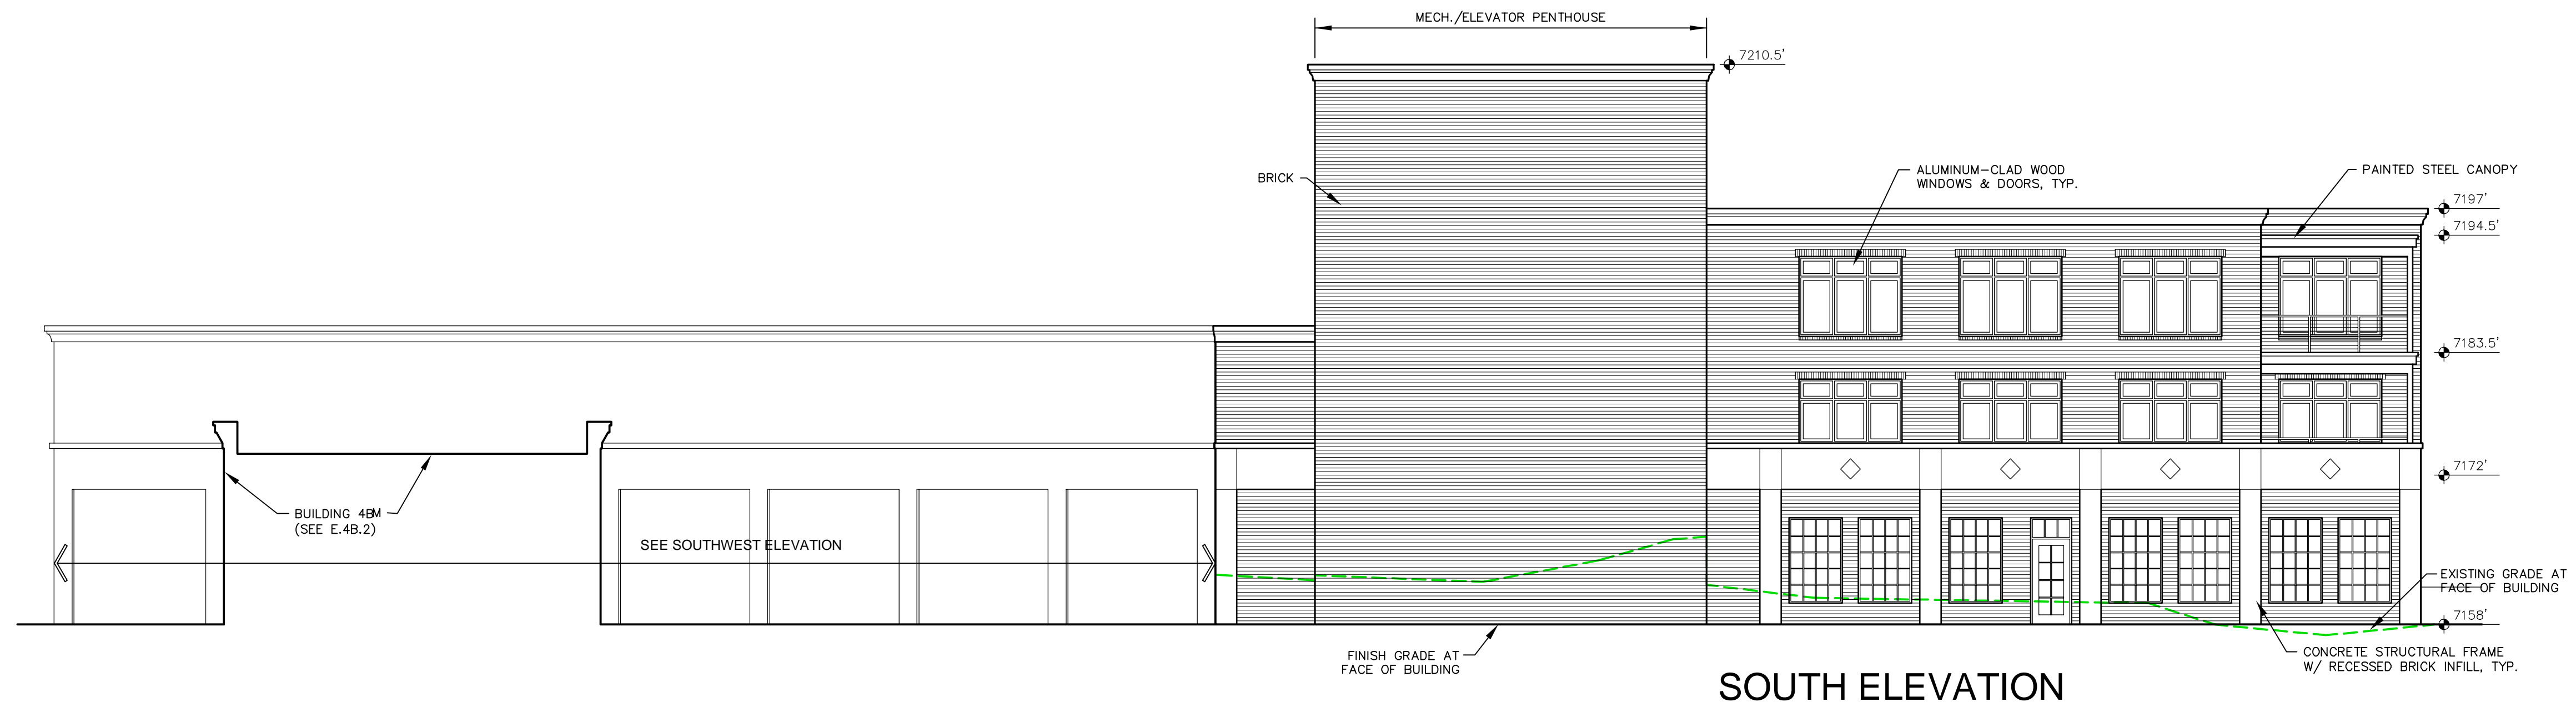

**SOUTH ELEVATION**

**DRAFT**

 

UPDATES:

DAVID G. ELDRIDGE, ARCHITECT  
SALT LAKE CITY, UTAH 84103  
PHONE: 801.580.3783  
EMAIL: david@deldredge.com

Developed by MPE, Inc.  
P.O. Box 2429  
Park City, Utah 84060  
(435) 901-2077  
email: psbro23@mac.com

Building 4A Exterior Elevations

**TREASURE HILL - PARK CITY, UTAH**

SHEET NO.

**E.4A.2**


DATE:





EAST ELEVATION

**DRAFT**

 

UPDATES:

DAVID G. ELDRIDGE, ARCHITECT  
 SALT LAKE CITY, UTAH 84103  
 PHONE: 801.580.3783  
 EMAIL: david@deldredge.com

Developed by MPE, Inc.  
 P.O. Box 2429  
 Park City, Utah 84060  
 (435) 901-2077  
 email: psbro23@mac.com

Building 4B Exterior Elevations

TREASURE HILL - PARK CITY, UTAH

SHEET NO.


E.4B.1

DATE:



NORTH WING - SOUTH ELEVATION


**DRAFT**

 



NORTH WING - NORTH ELEVATION

**DRAFT**

 



WEST ELEVATION

DRAFT





SOUTH WING - SOUTH ELEVATION


**DRAFT**






**DRAFT**




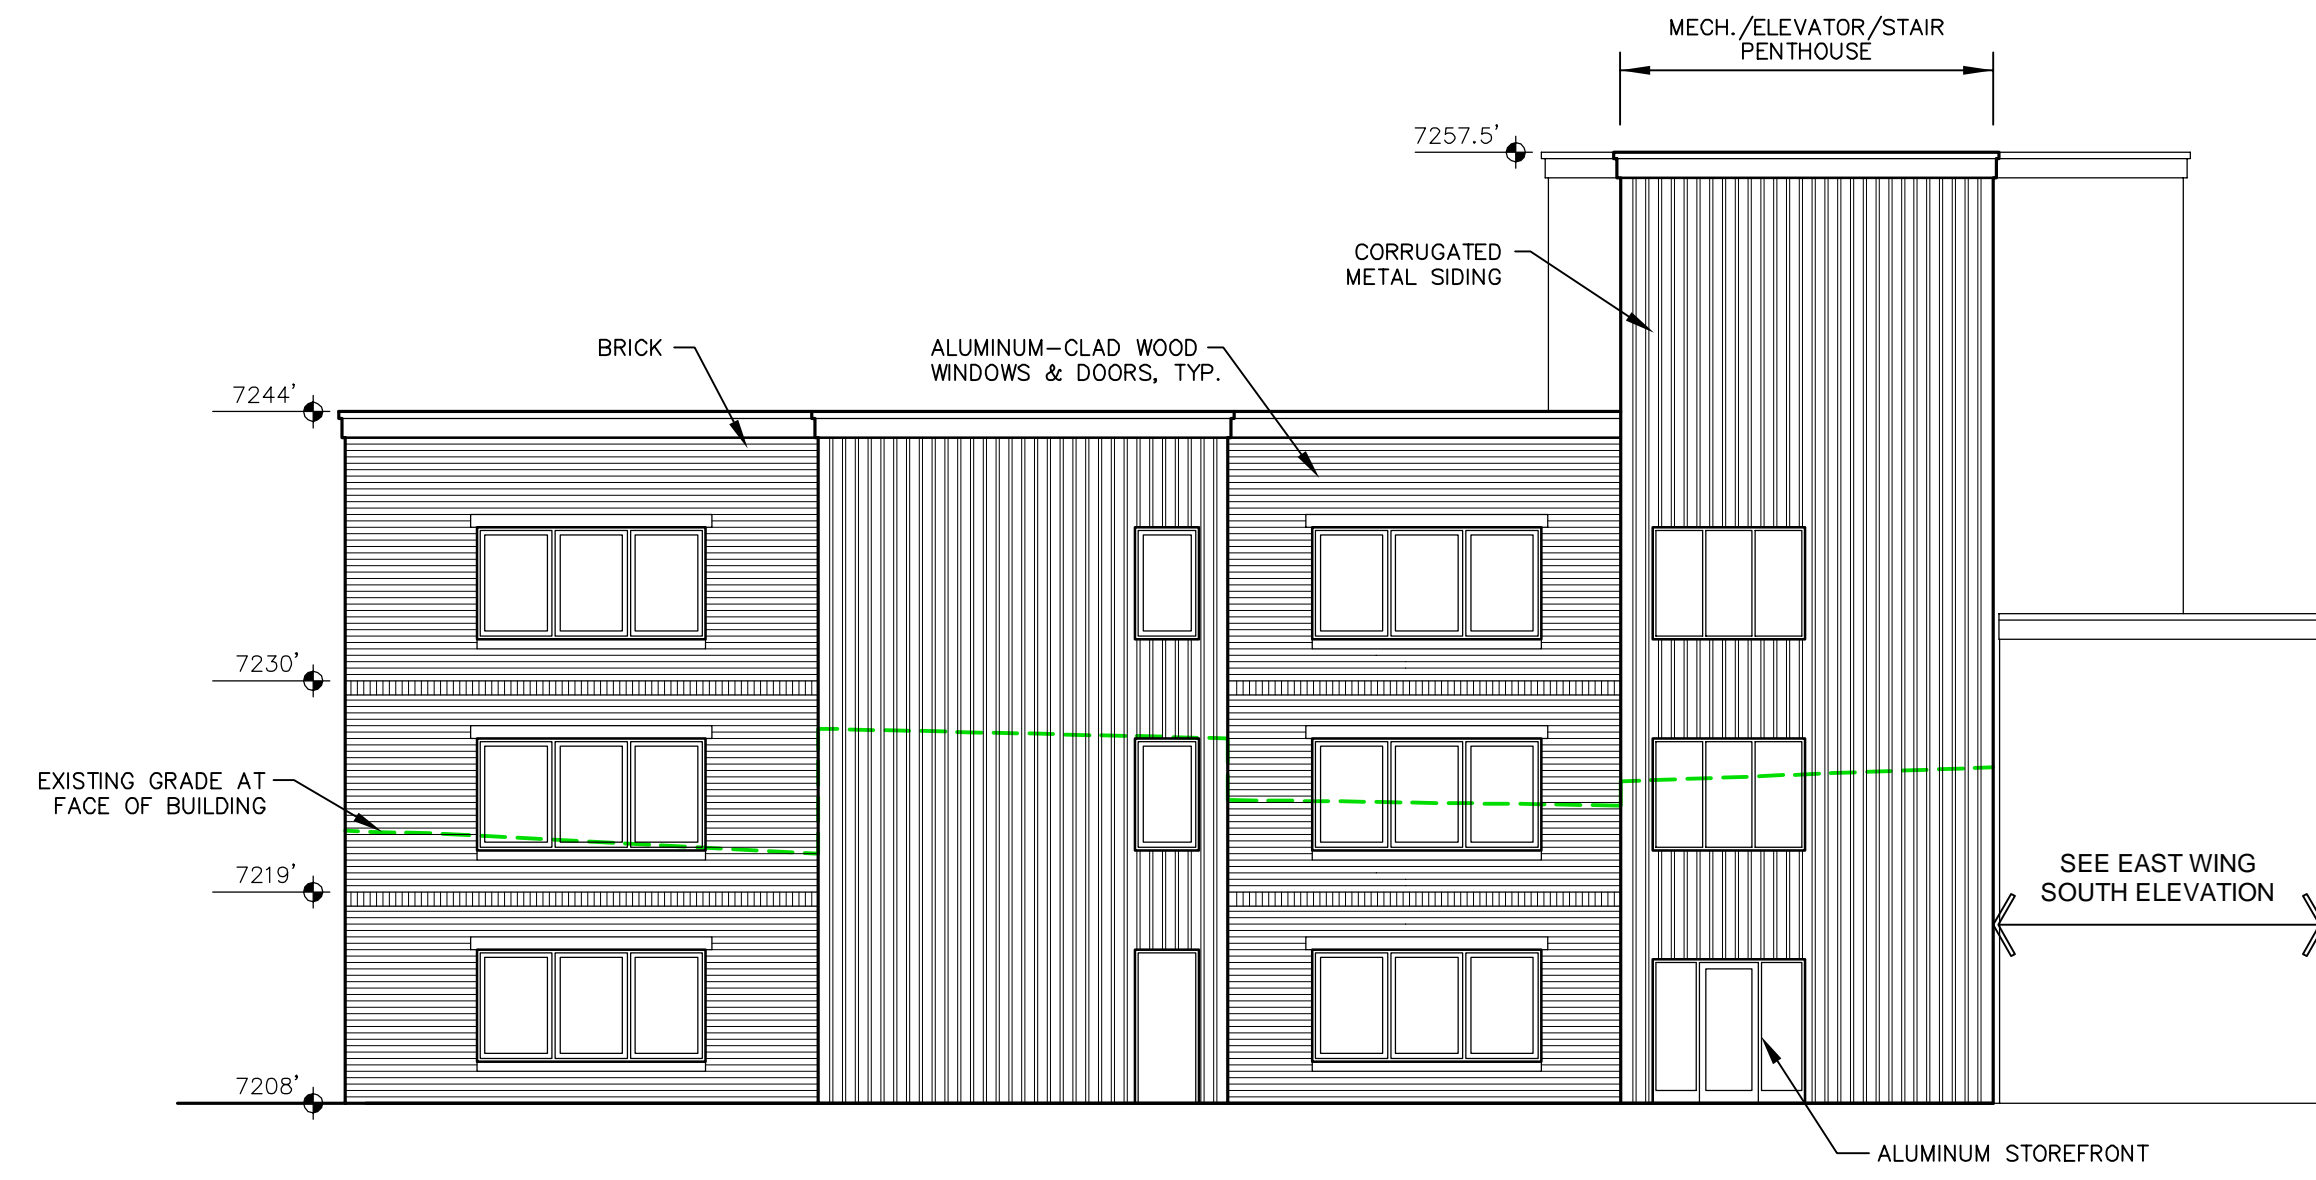


WEST WING - SOUTH ELEVATION

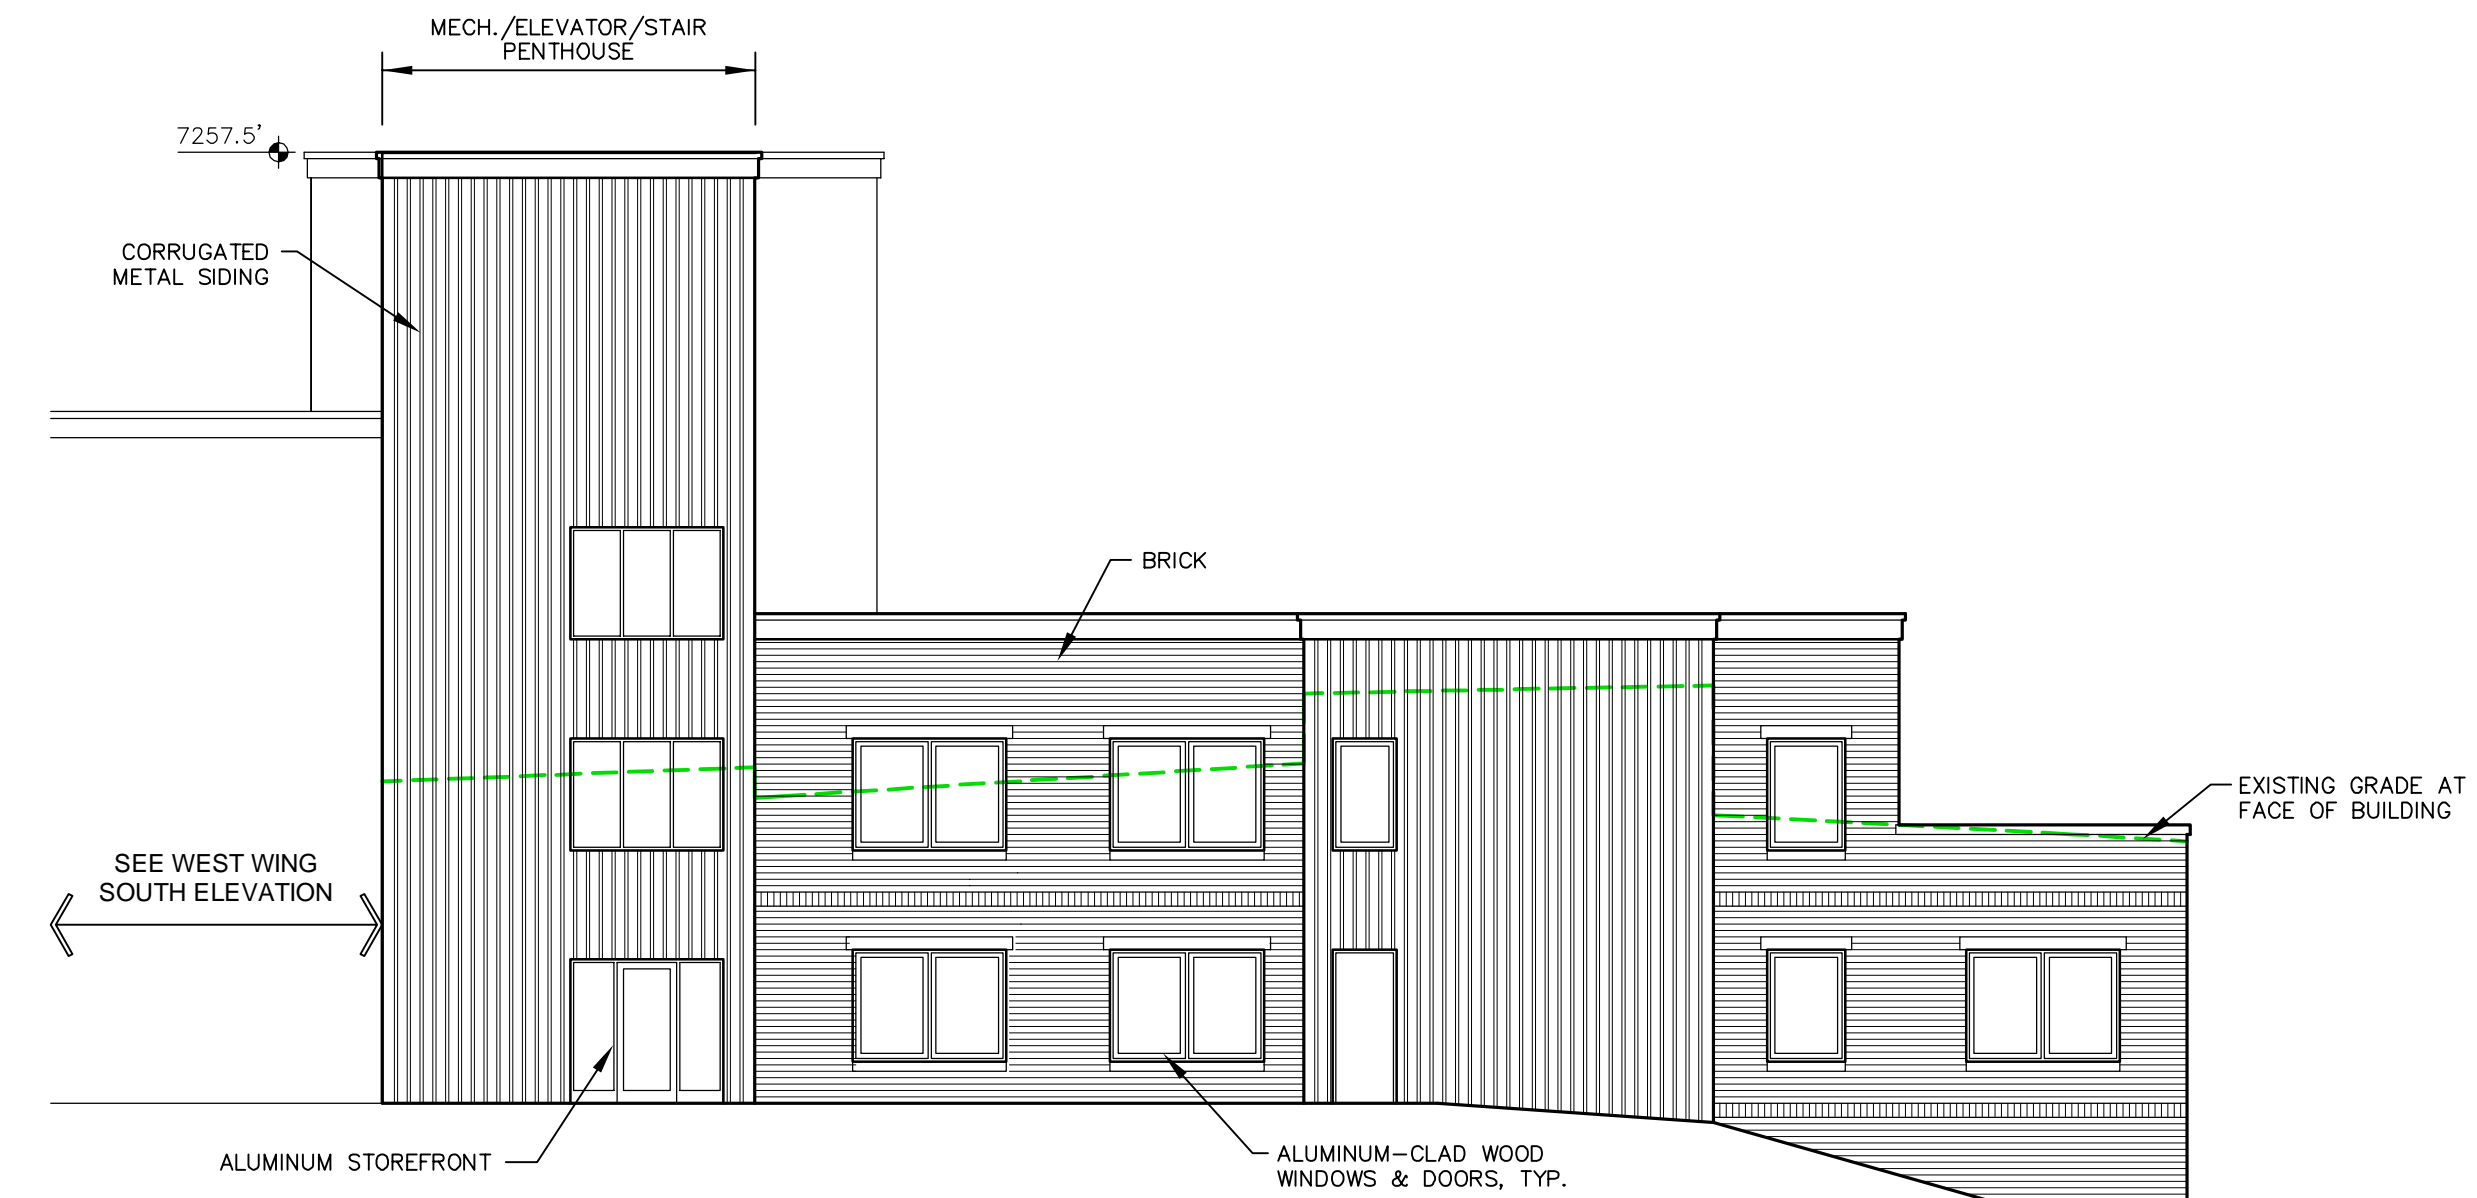

EAST WING - SOUTH ELEVATION

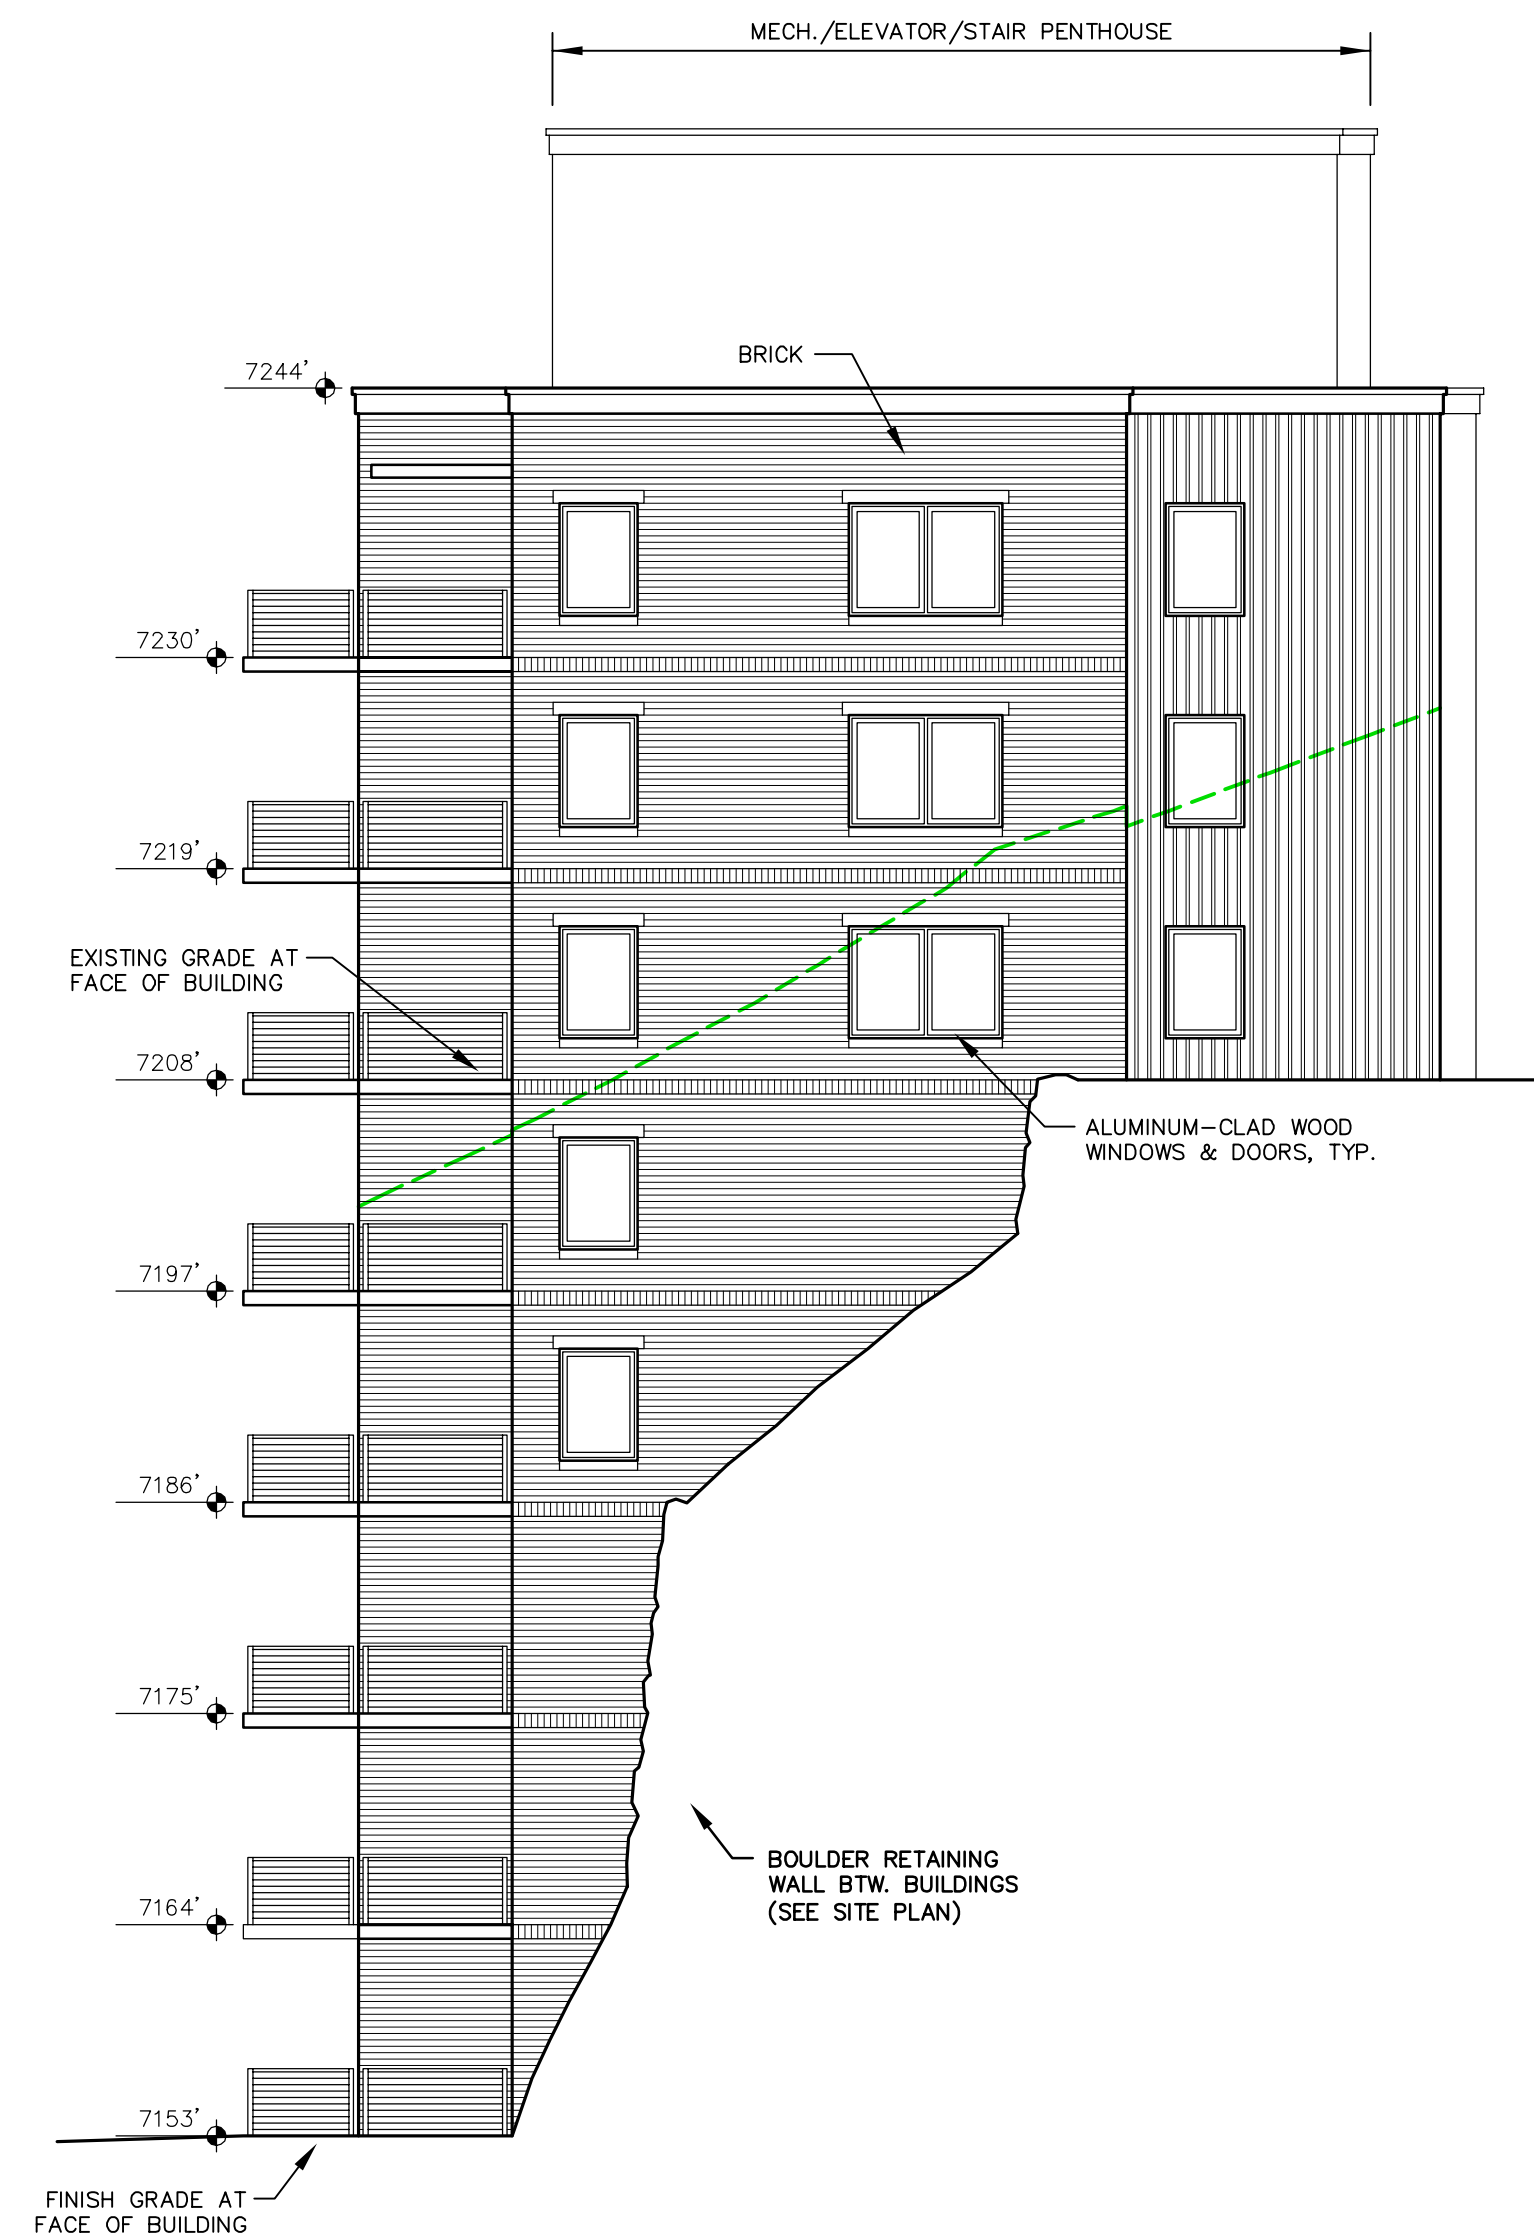

WEST WING - WEST ELEVATION

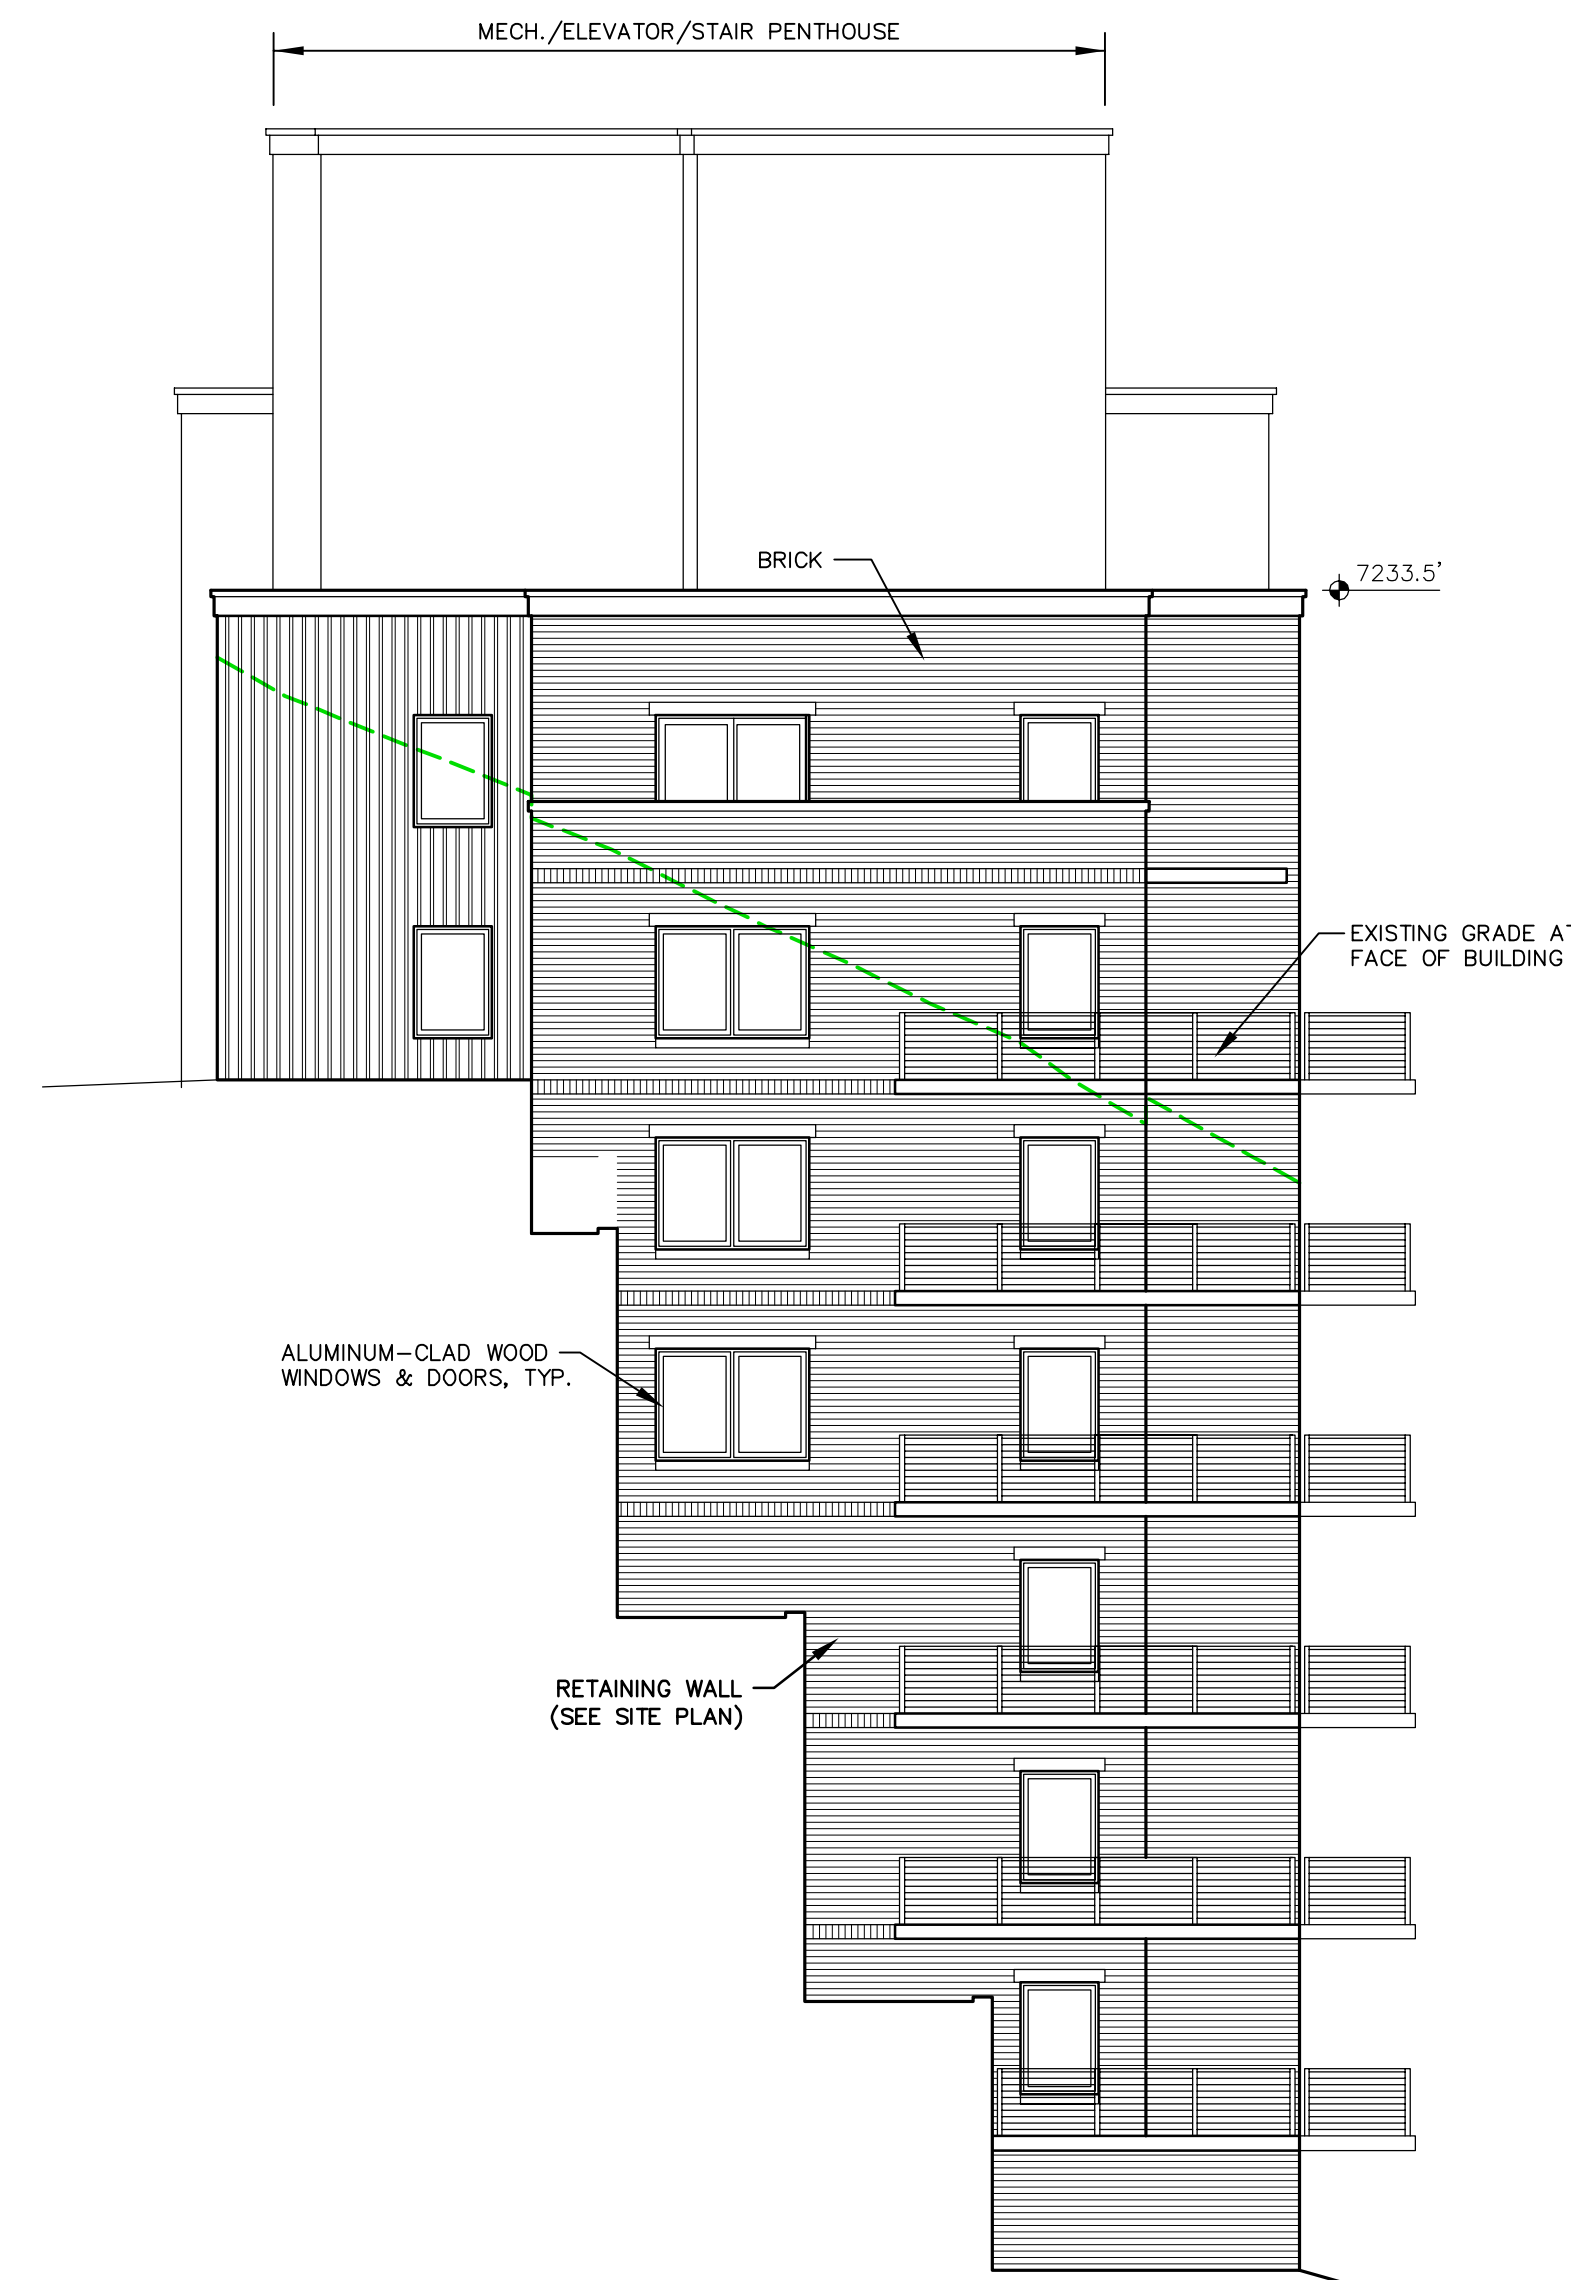

EAST WING - EAST ELEVATION

**DRAFT**






EAST WING - NORTH ELEVATION




WEST WING - NORTH ELEVATION


**DRAFT**

 



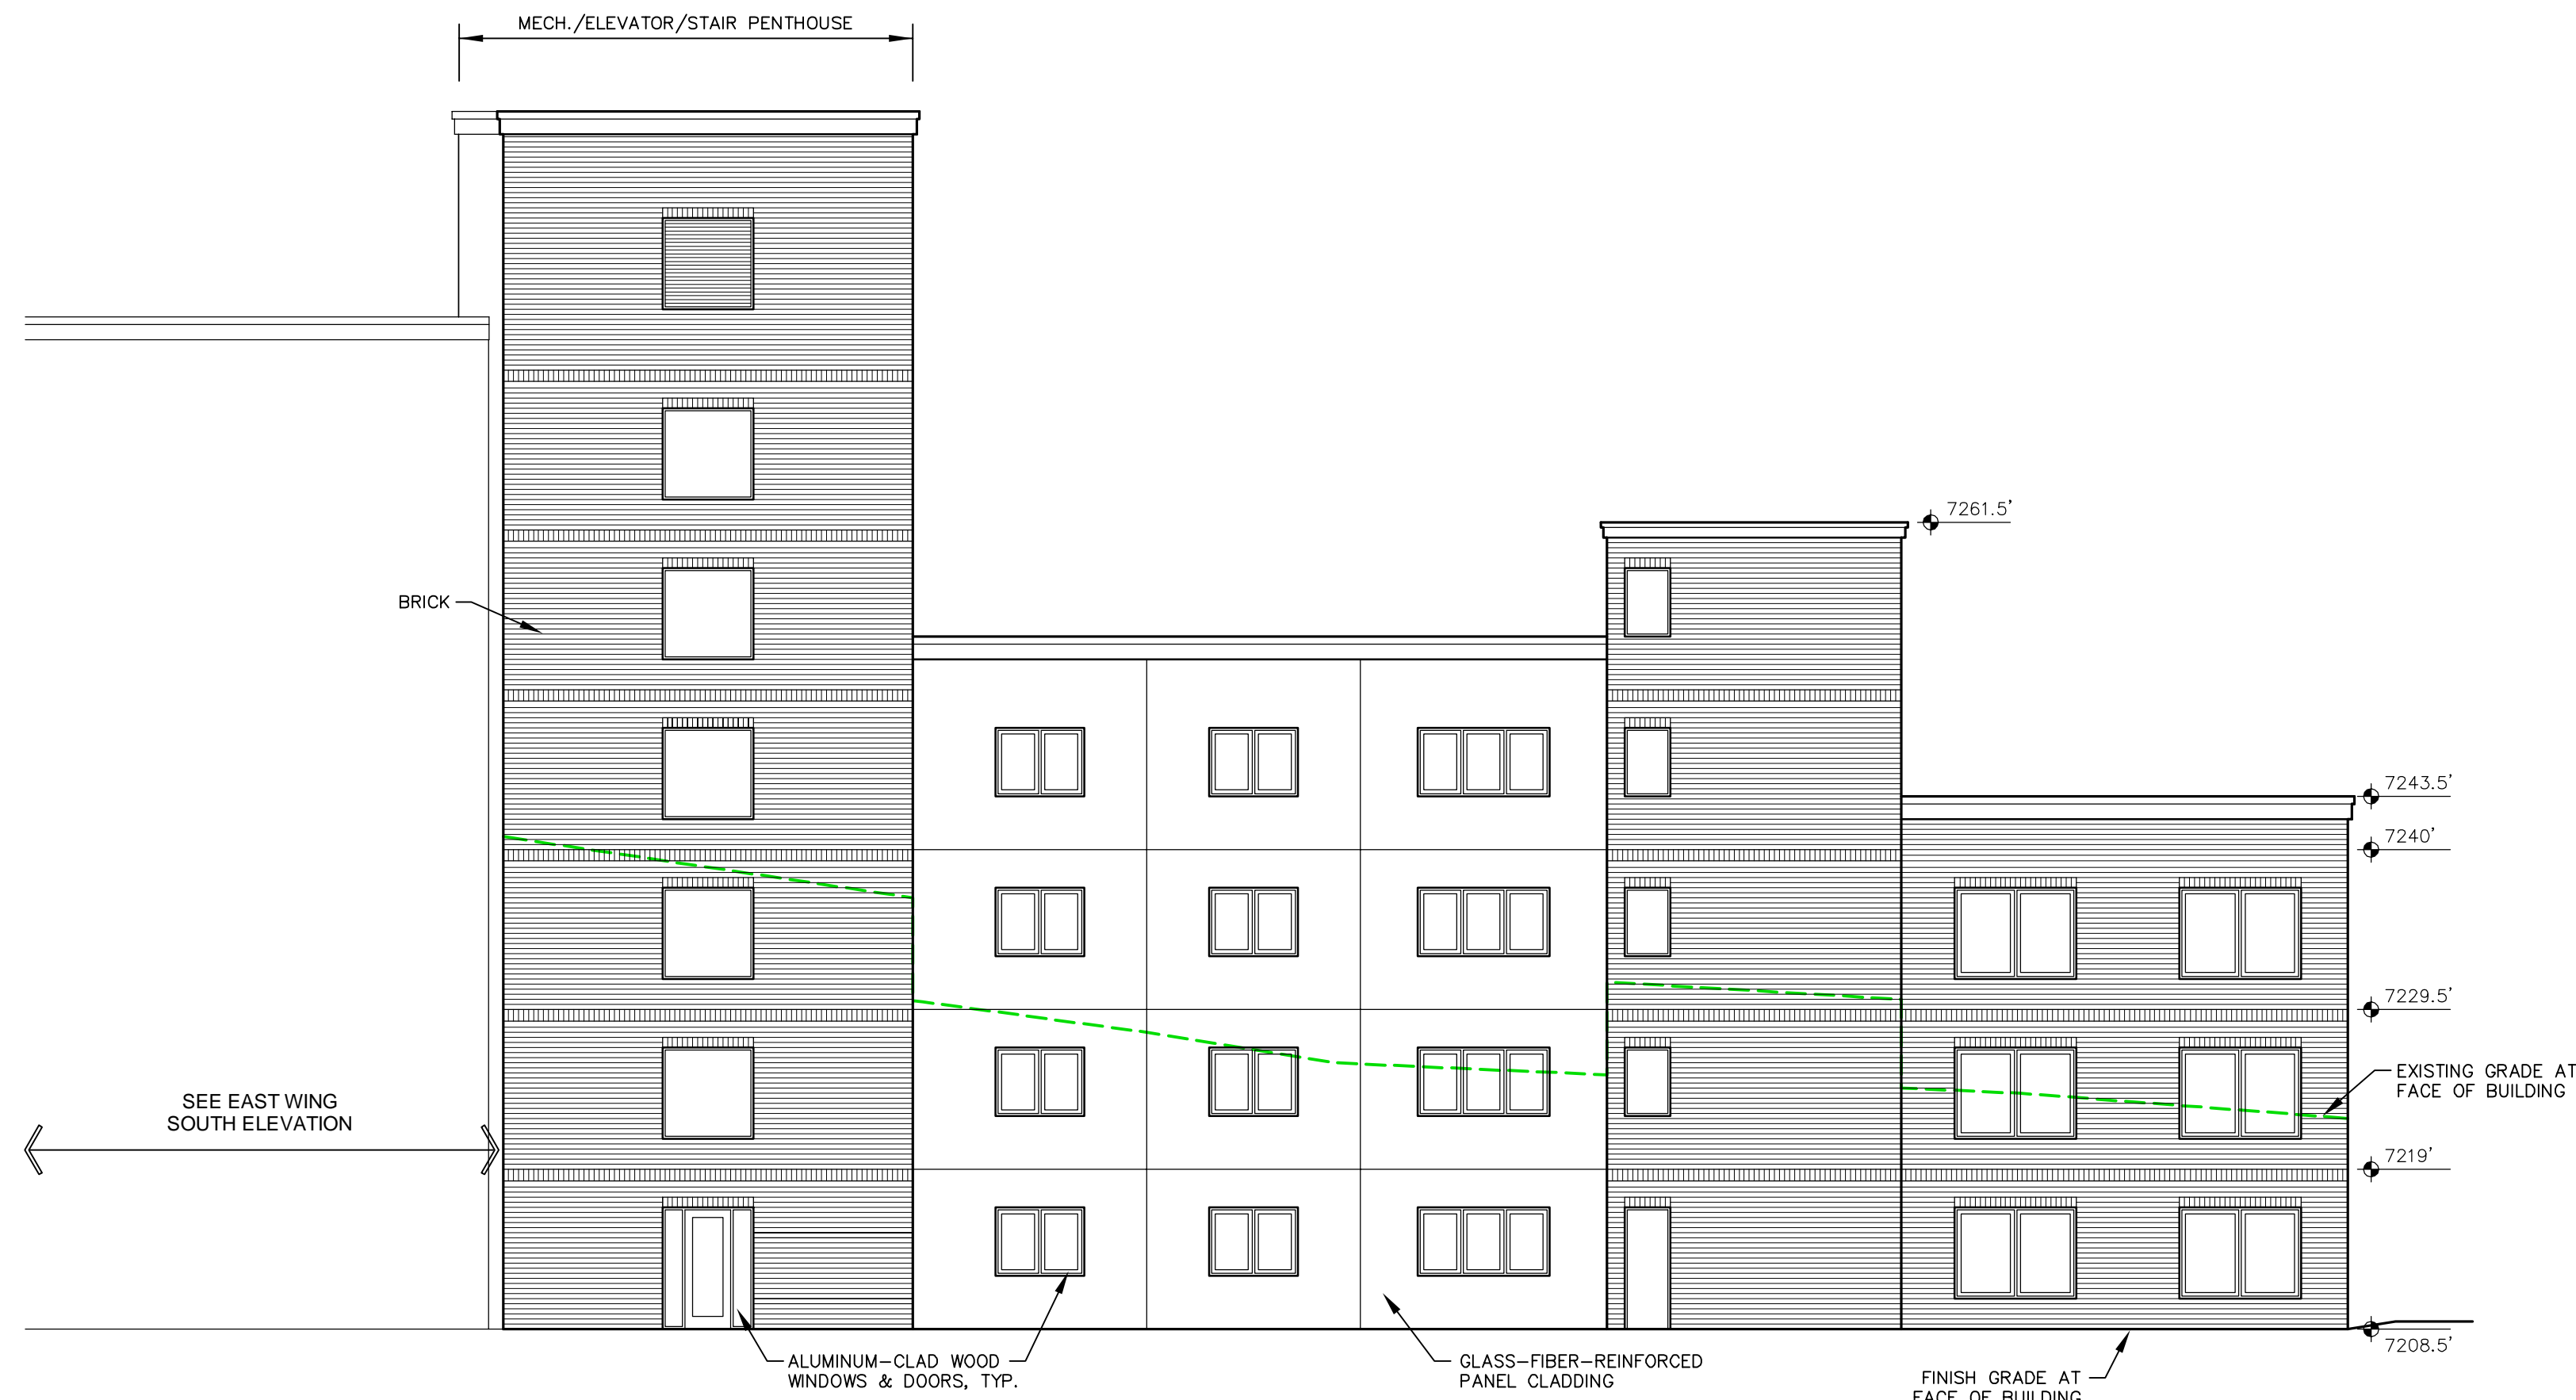


EAST WING - SOUTH ELEVATION

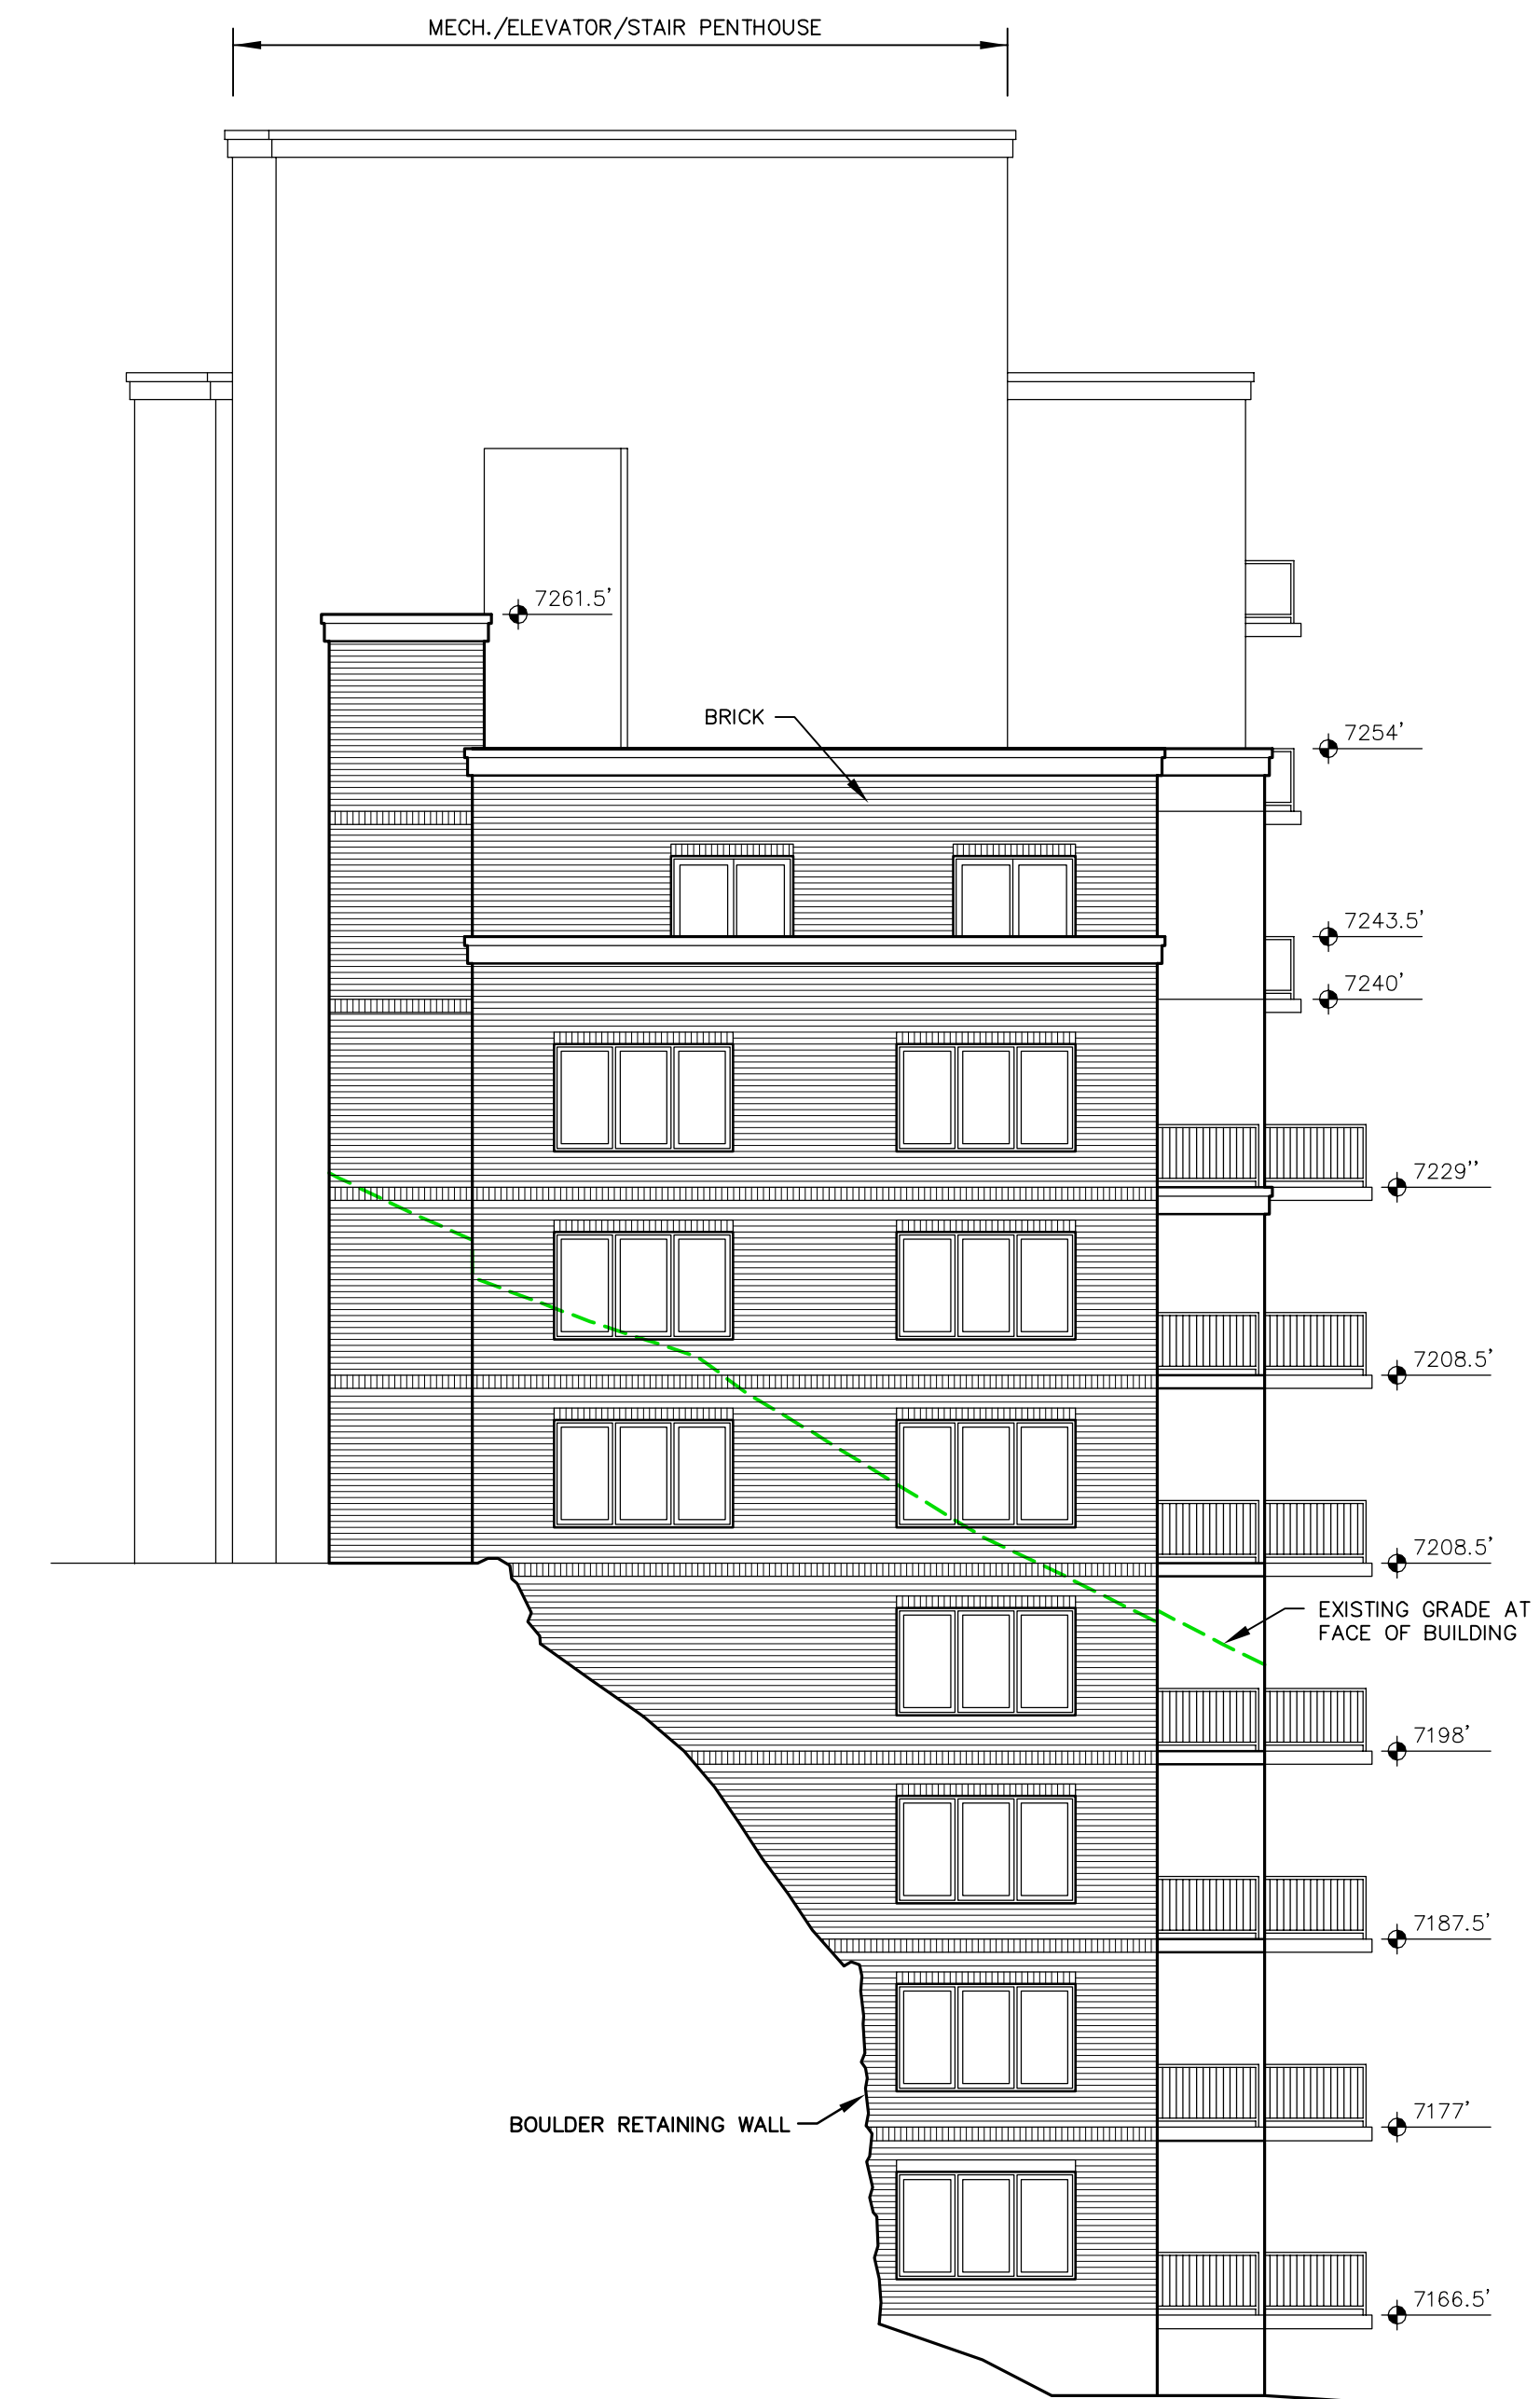


EAST WING - EAST ELEVATION

**DRAFT**



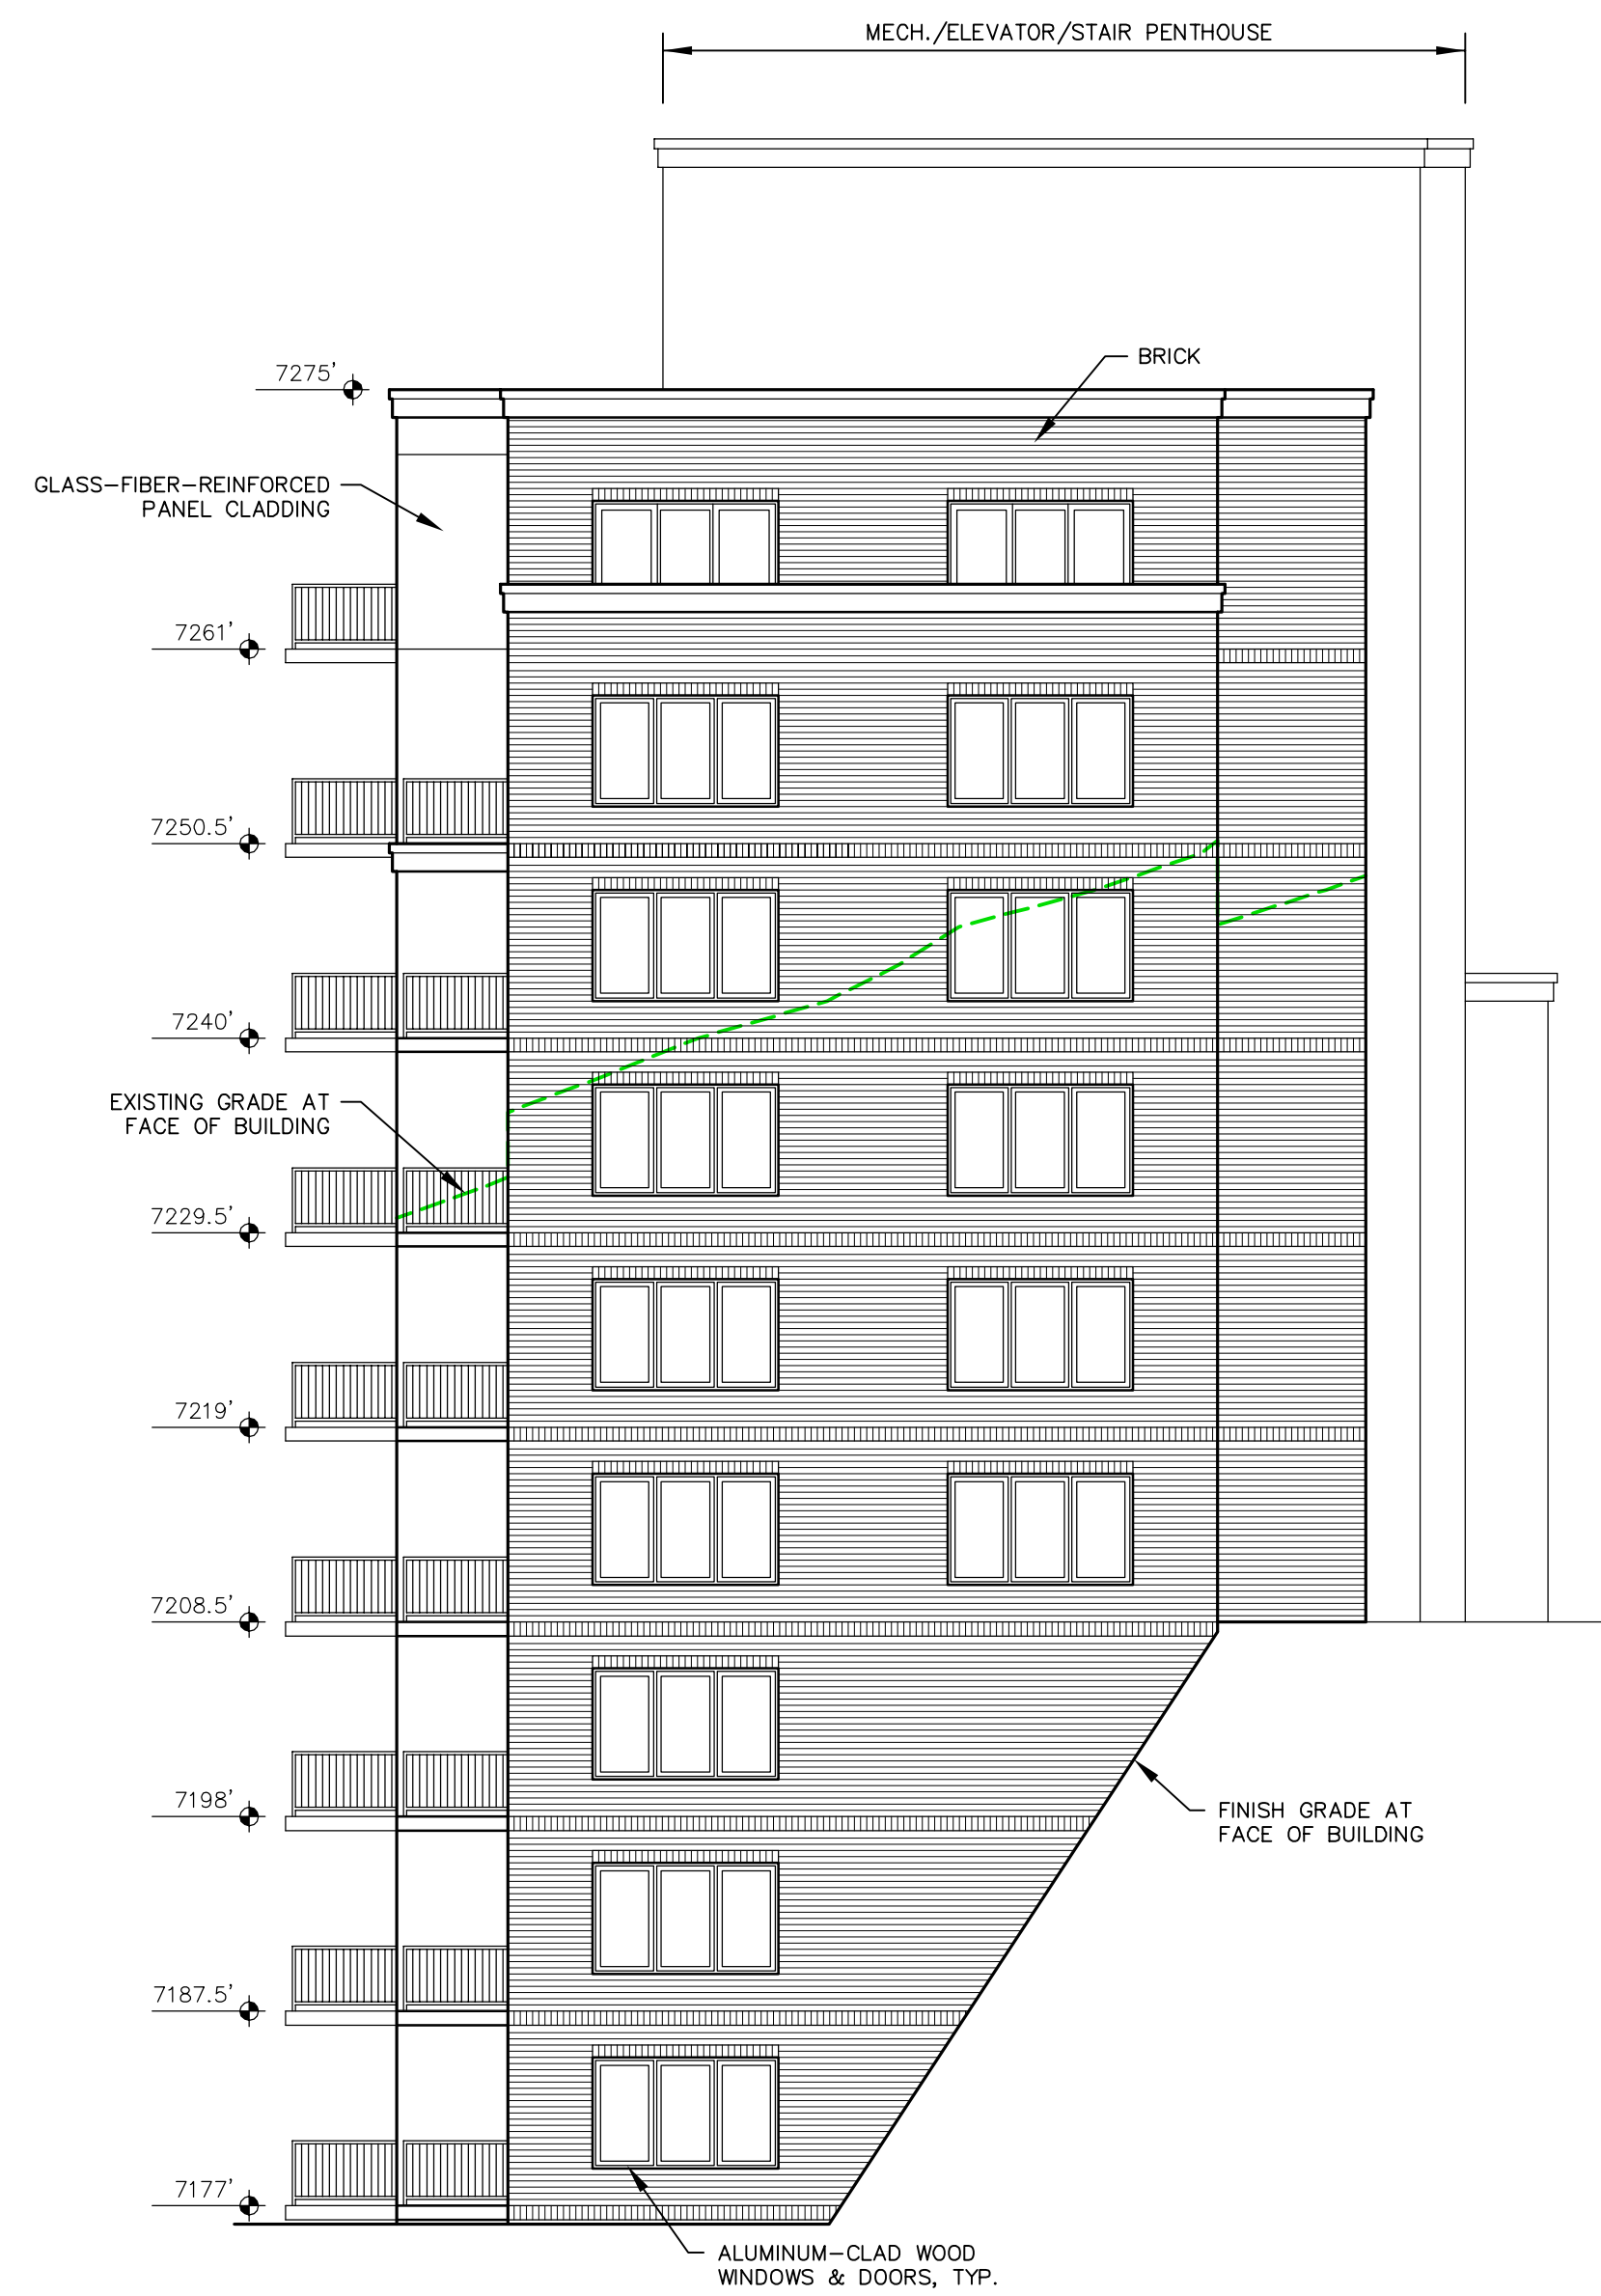

WEST WING - WEST ELEVATION

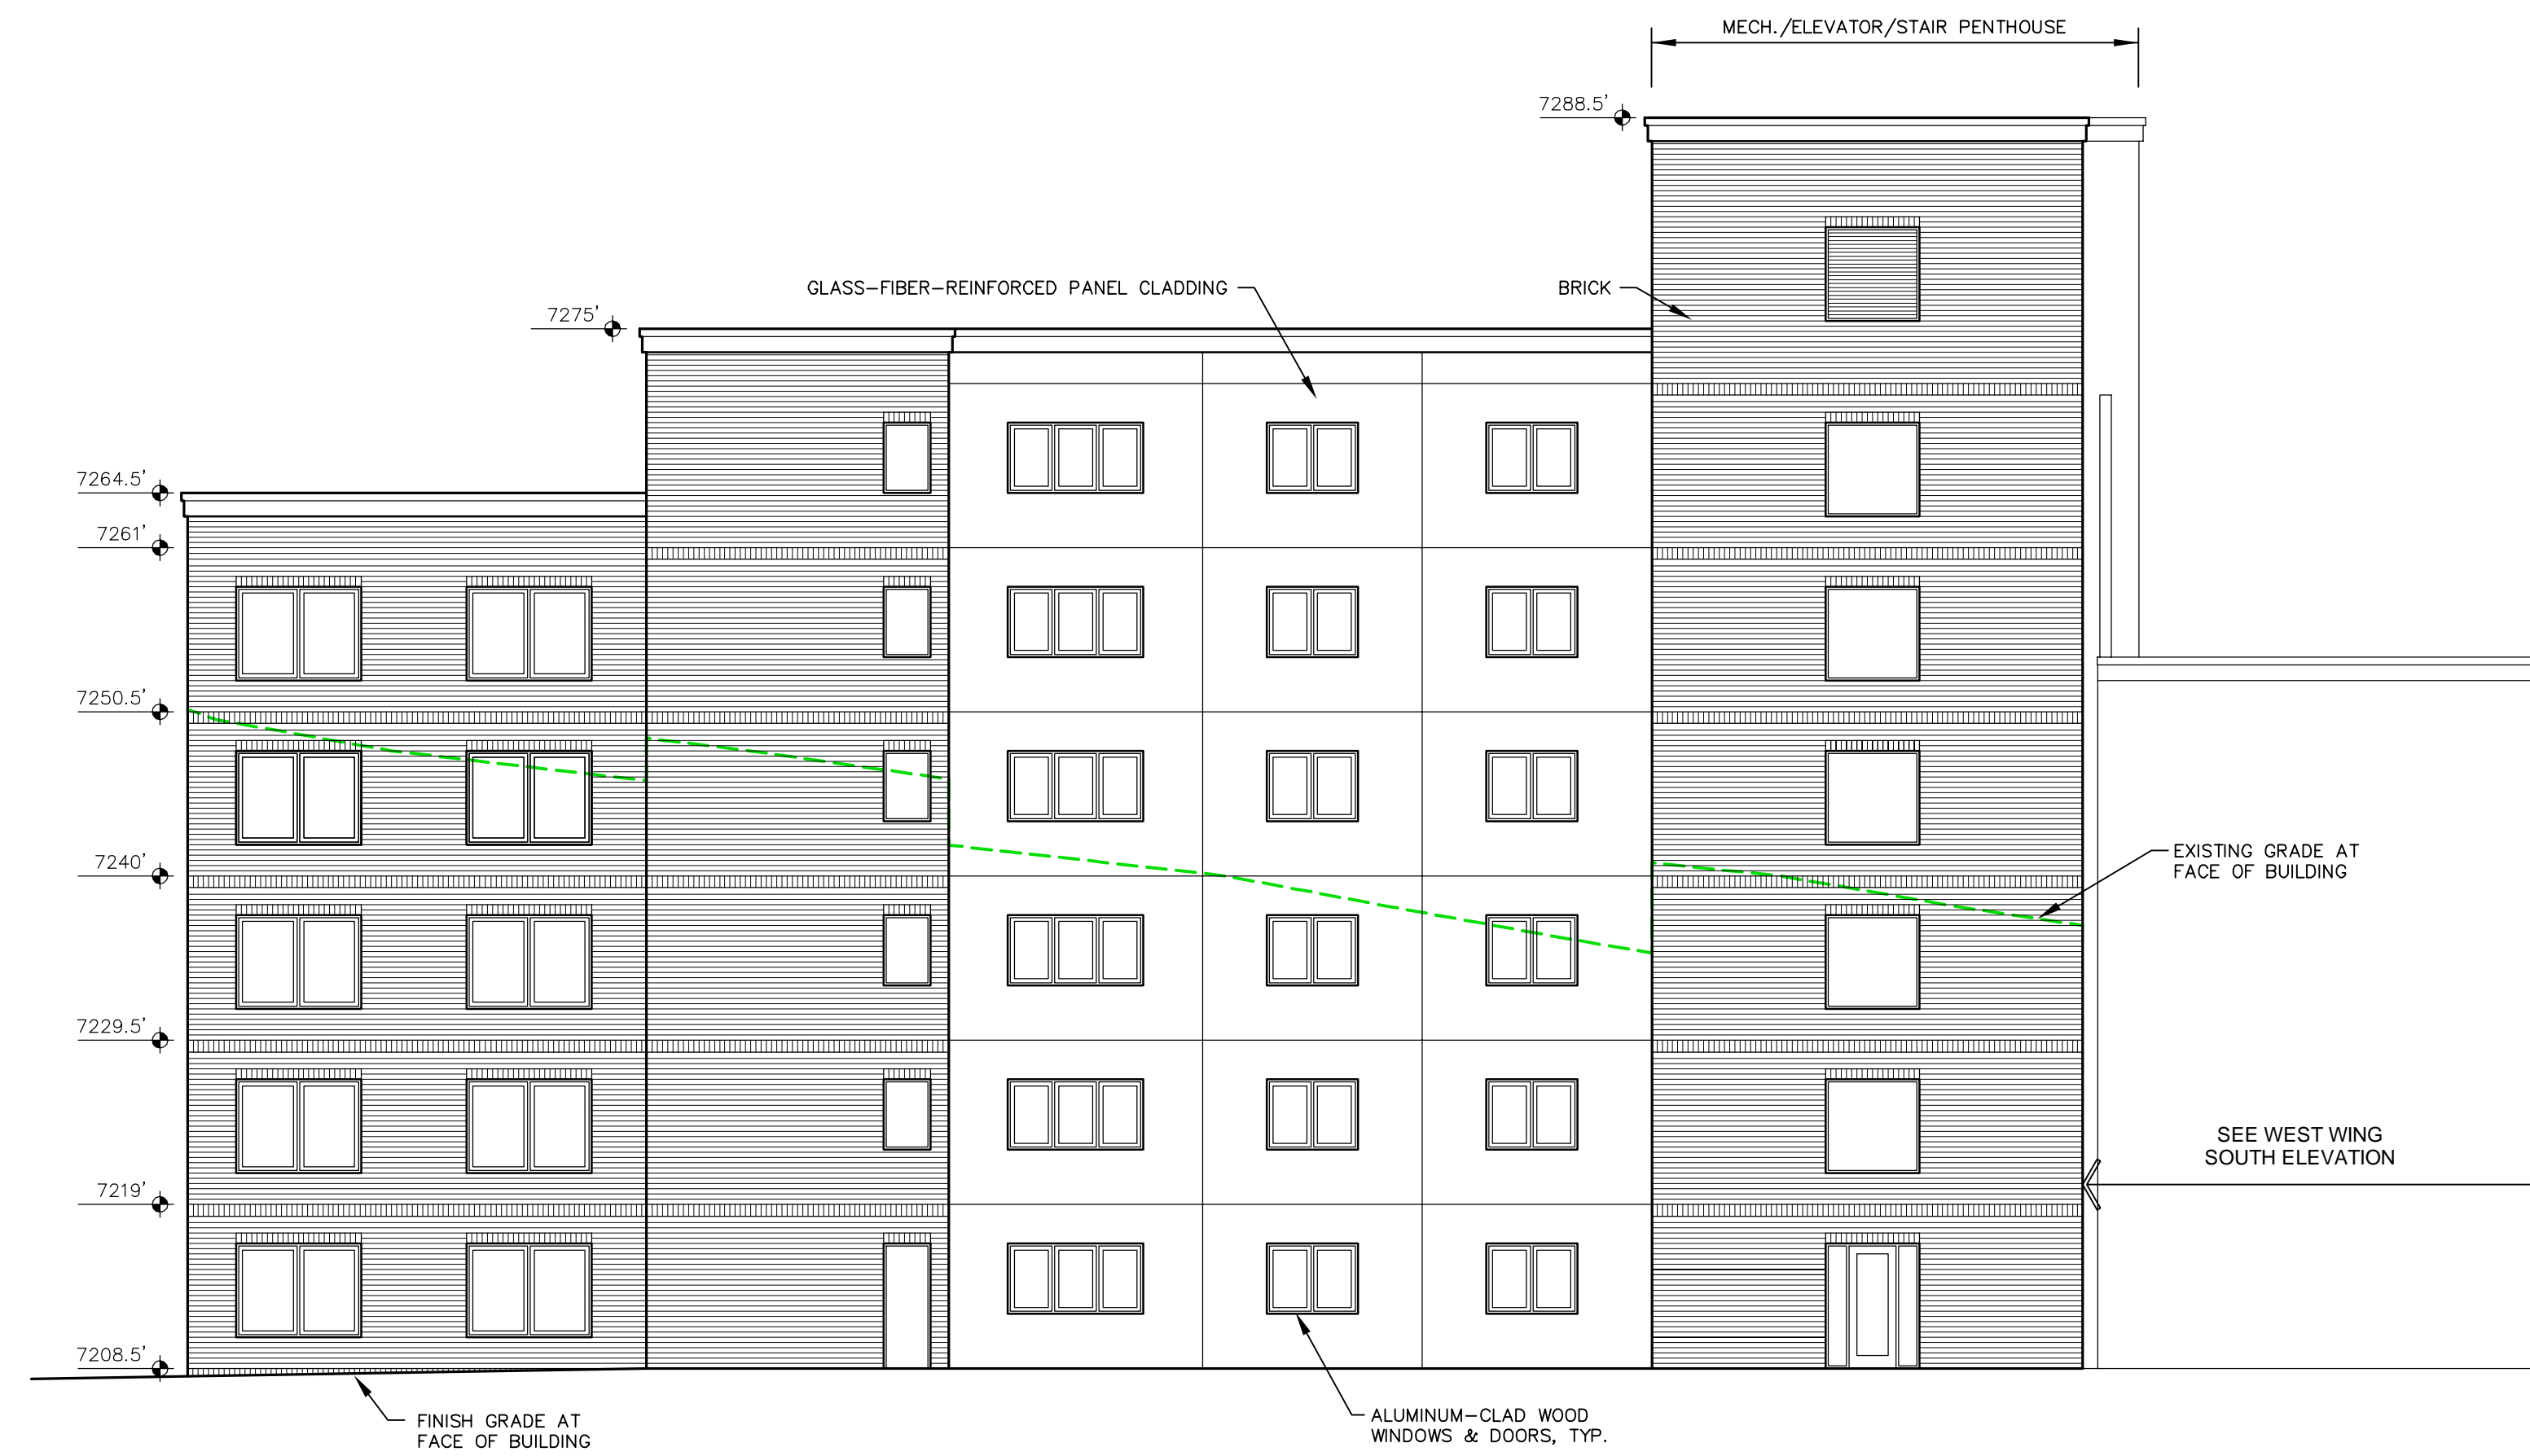

WEST WING - SOUTH ELEVATION

**DRAFT**



UPDATES:

DAVID G. ELDRIDGE, ARCHITECT  
SALT LAKE CITY, UTAH 84103  
PHONE: 801.580.3783  
EMAIL: david@deldredge.com

Developed by MPE, Inc.  
P.O. Box 2429  
Park City, Utah 84060  
(435) 901-2077  
email: psbro23@mac.com

Building 5C Exterior Elevations

TREASURE HILL - PARK CITY, UTAH

SHEET NO.

E.5C.3

DATE: 6/12/2008