

OPEN SPACE CALC.	
BLDG. NO.	BLDG. FOOTPRINT (1)
MIDSTATION SITE - LOT #8	
1A	5,026 S.F.
1B	9,462
1C	8,960
TOTAL	23,448 S.F.
SITE AREA	163,337 S.F. (3.75 ACRES)
OPEN SPACE	85.64 %
CREOLE SITE - LOT #9	
2	2,741 S.F.
EMP. HOUSING	633
3A	3,746
3B	5,291
3C	4,575 (2)
PLAZA STAIR/ELEV.	305
4A	21,220
4B	32,226
5A	7,569
5C	9,696
TOTAL	88,002 S.F.
SITE AREA	337,591 S.F. (7.75 ACRES)
OPEN SPACE	73.93 %
PROJECT TOTAL	
BLDG. AREA	111,450 S.F.
SITE AREA	500,928 S.F.
OPEN SPACE	77.75 %

(1) BUILDING FOOTPRINT AREAS USED IN THE OPEN SPACE CALCULATION (SHOWN SHADED) ARE MEASURED AT THE EXTERIOR FACE OF WALL AT FINISH GRADE, EXCEPT WHERE NOTED OTHERWISE. EXCLUDED ARE DRIVEWAYS, ROOF OVERHANGS, PRIVATE BALCONIES NOT ABOVE HABITABLE SPACE AND OPEN ON AT LEAST TWO SIDES, AND STRUCTURES BELOW LANDSCAPING OR PUBLIC PLAZAS.

(2) BUILDING 3C AREA INCLUDES THE HABITABLE SPACE ABOVE THE PLAZA WALKWAY (SHOWN DASHED).

UPDATES:

DAVID G. ELDRIDGE, ARCHITECT
SALT LAKE CITY, UTAH 84103
PHONE: 801.580.3783
EMAIL: david@deldredge.com

Developed by MPE, Inc.
P.O. Box 2429
Park City, Utah 84060
(435) 901-2077
email: psbro23@mac.com

Site & Circulation Plan


TREASURE HILL - PARK CITY, UTAH


2017 Refinement #2
Compared to
2017 Refinement #1

SHEET NO.
SP.1


DATE: 6/12/2008

DRAFT

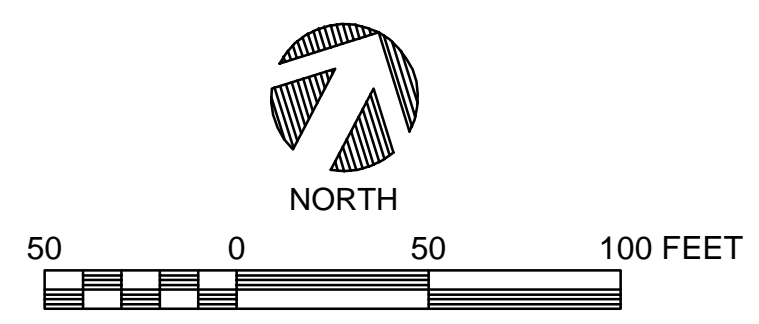


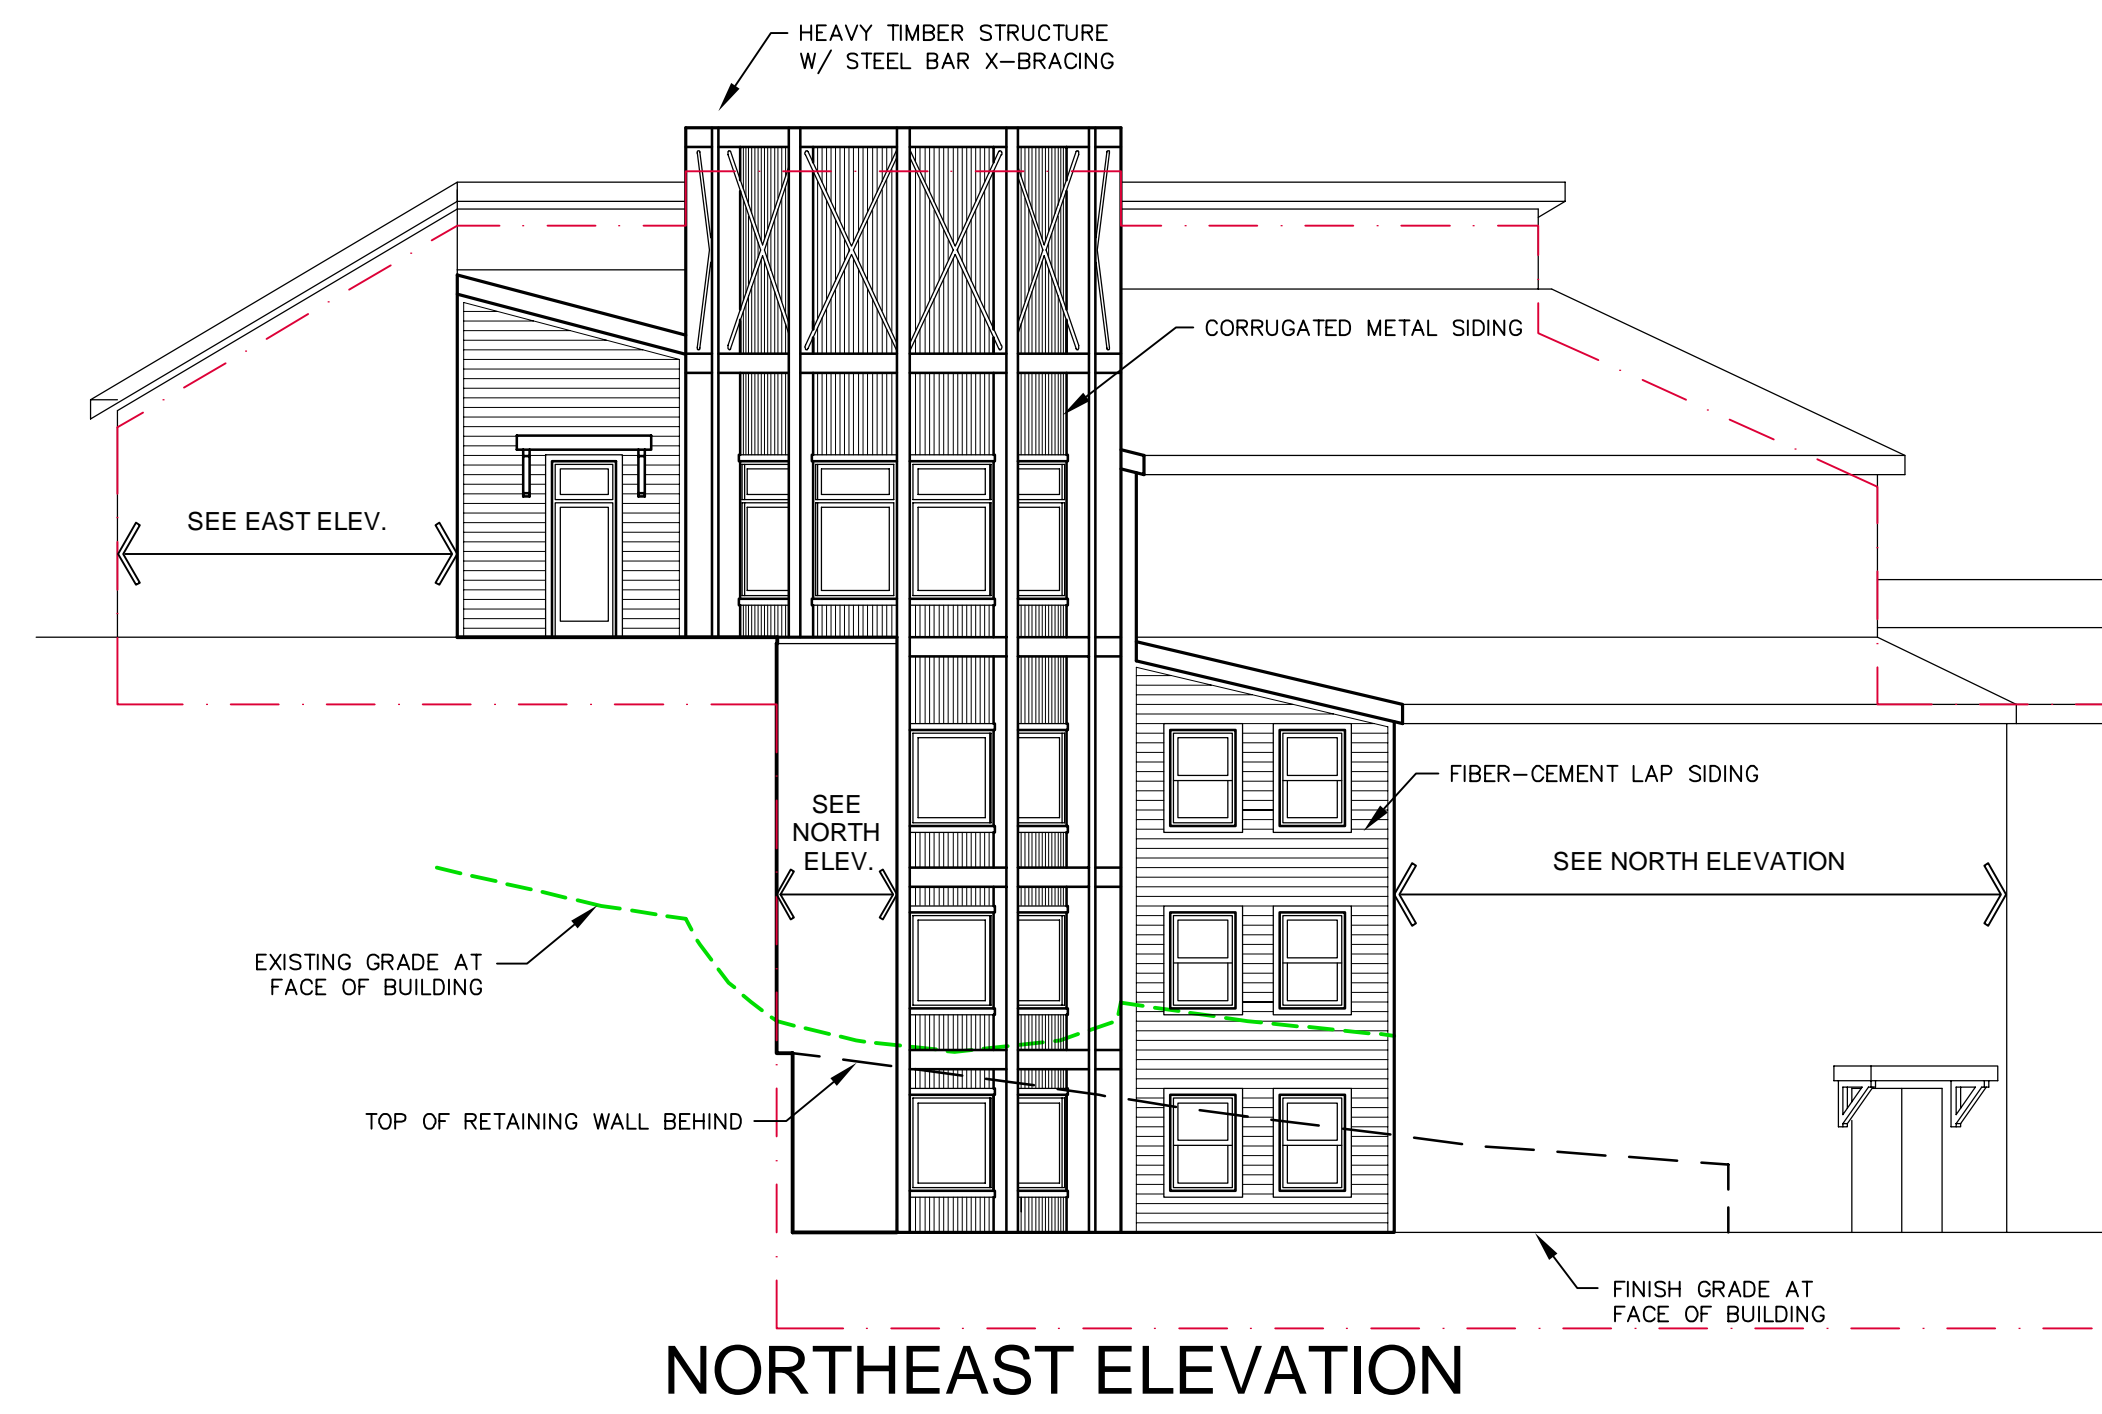


NORTHEAST ELEVATION

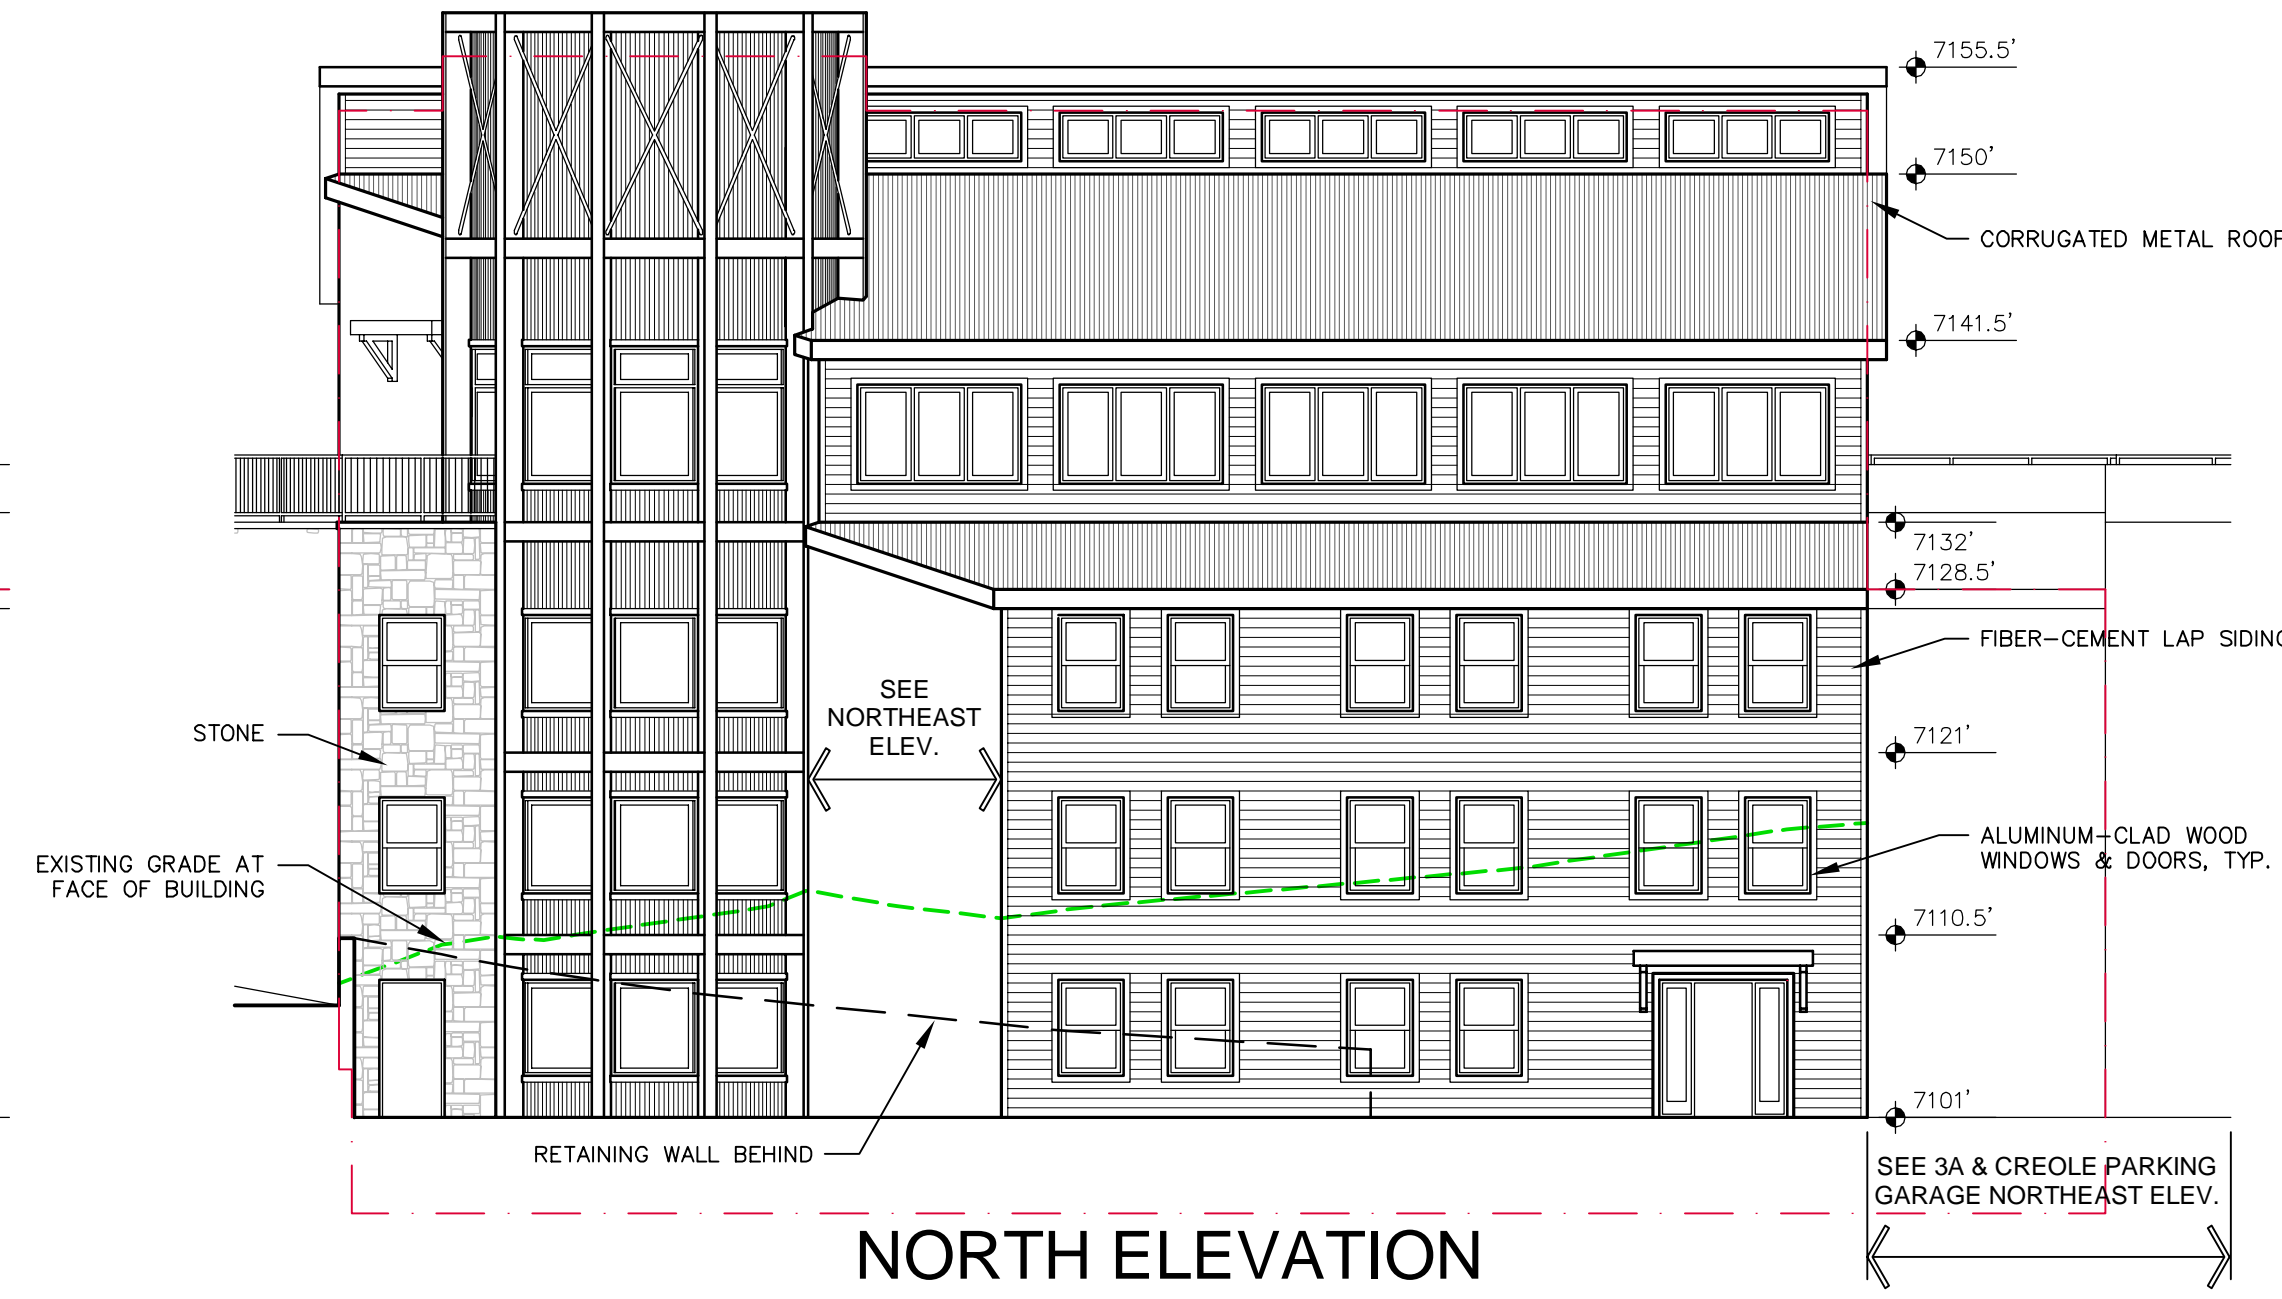


NORTH ELEVATION

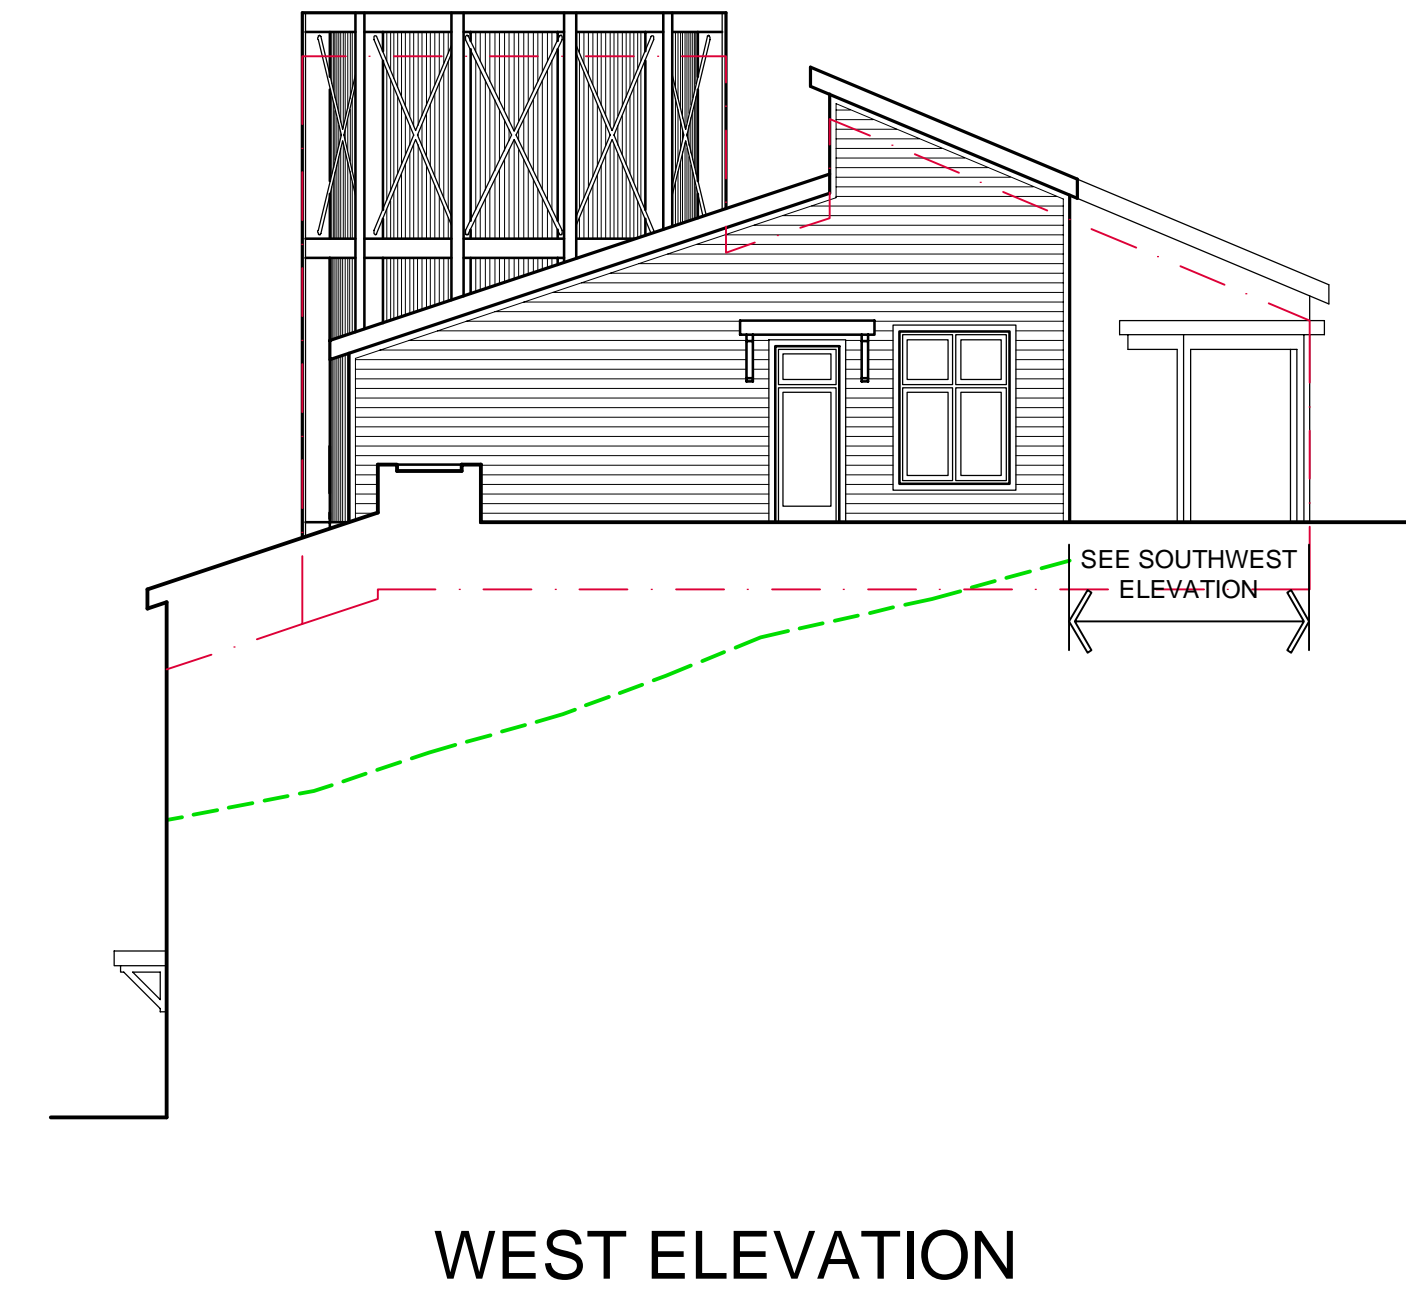


WEST ELEVATION

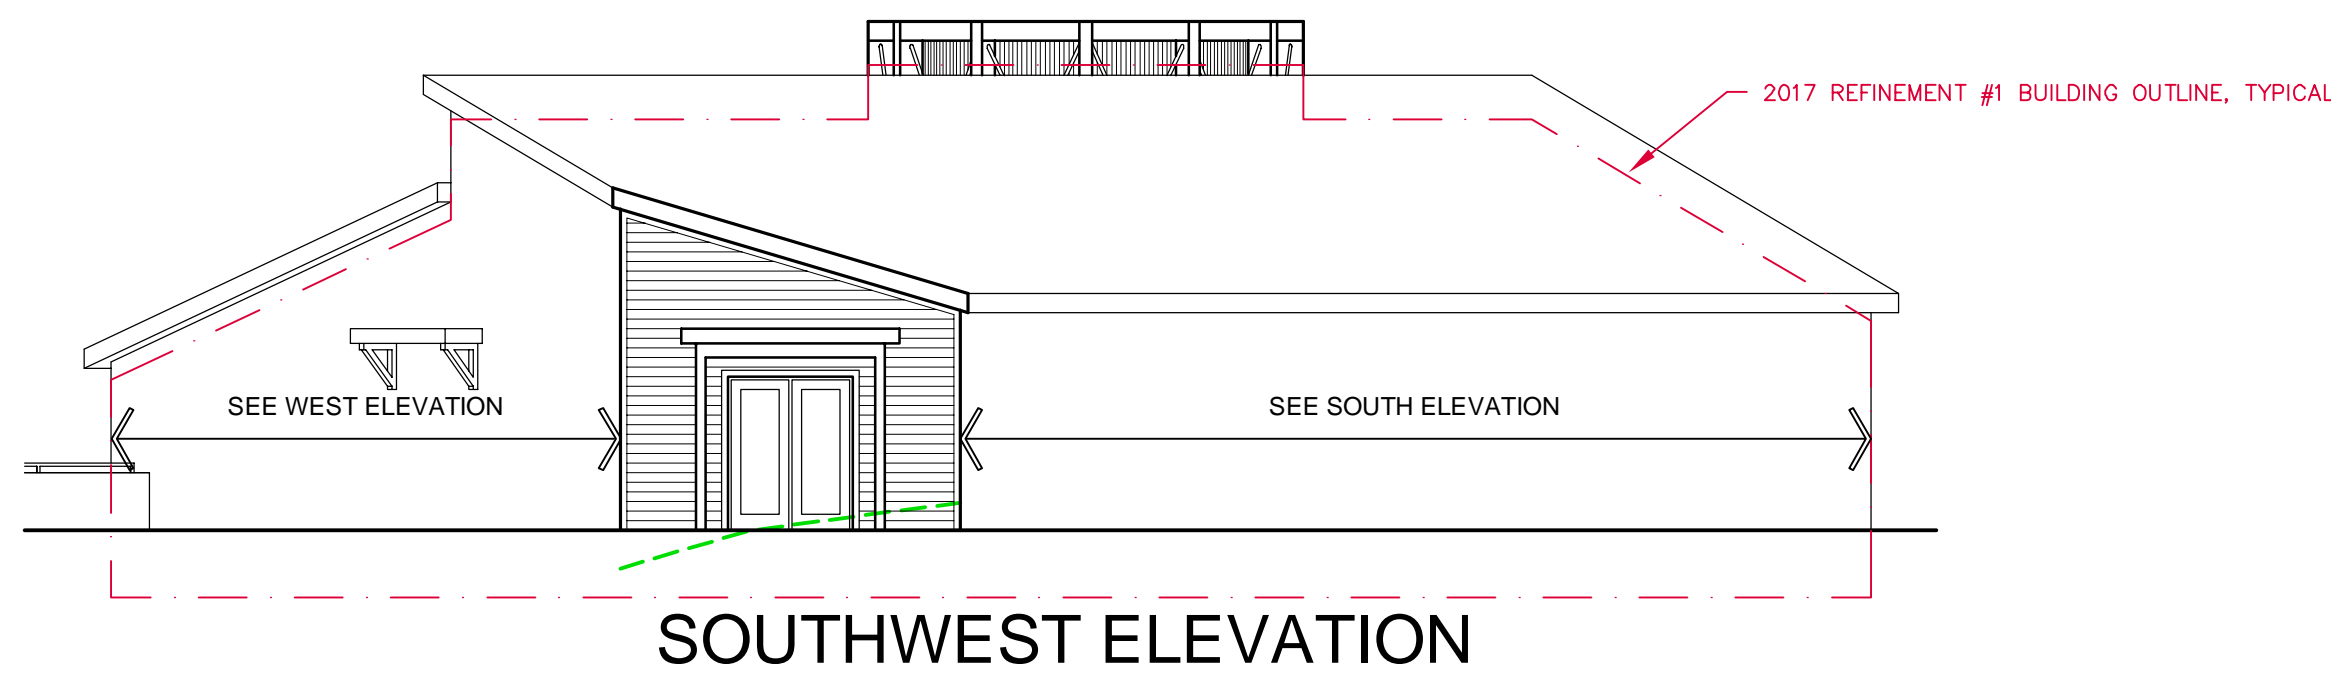

SOUTHWEST ELEVATION

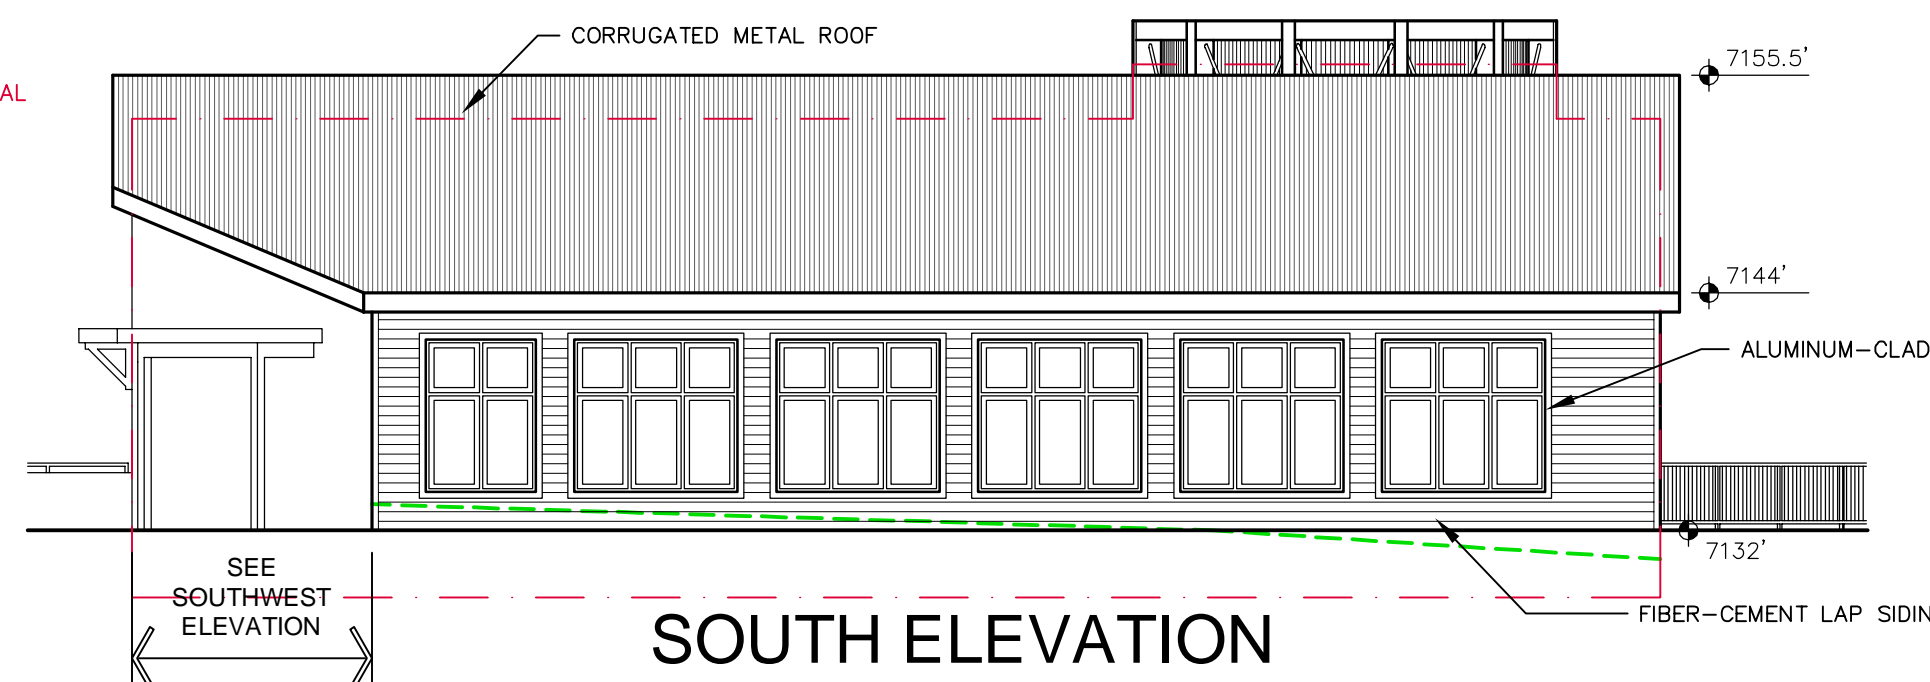

SOUTH ELEVATION

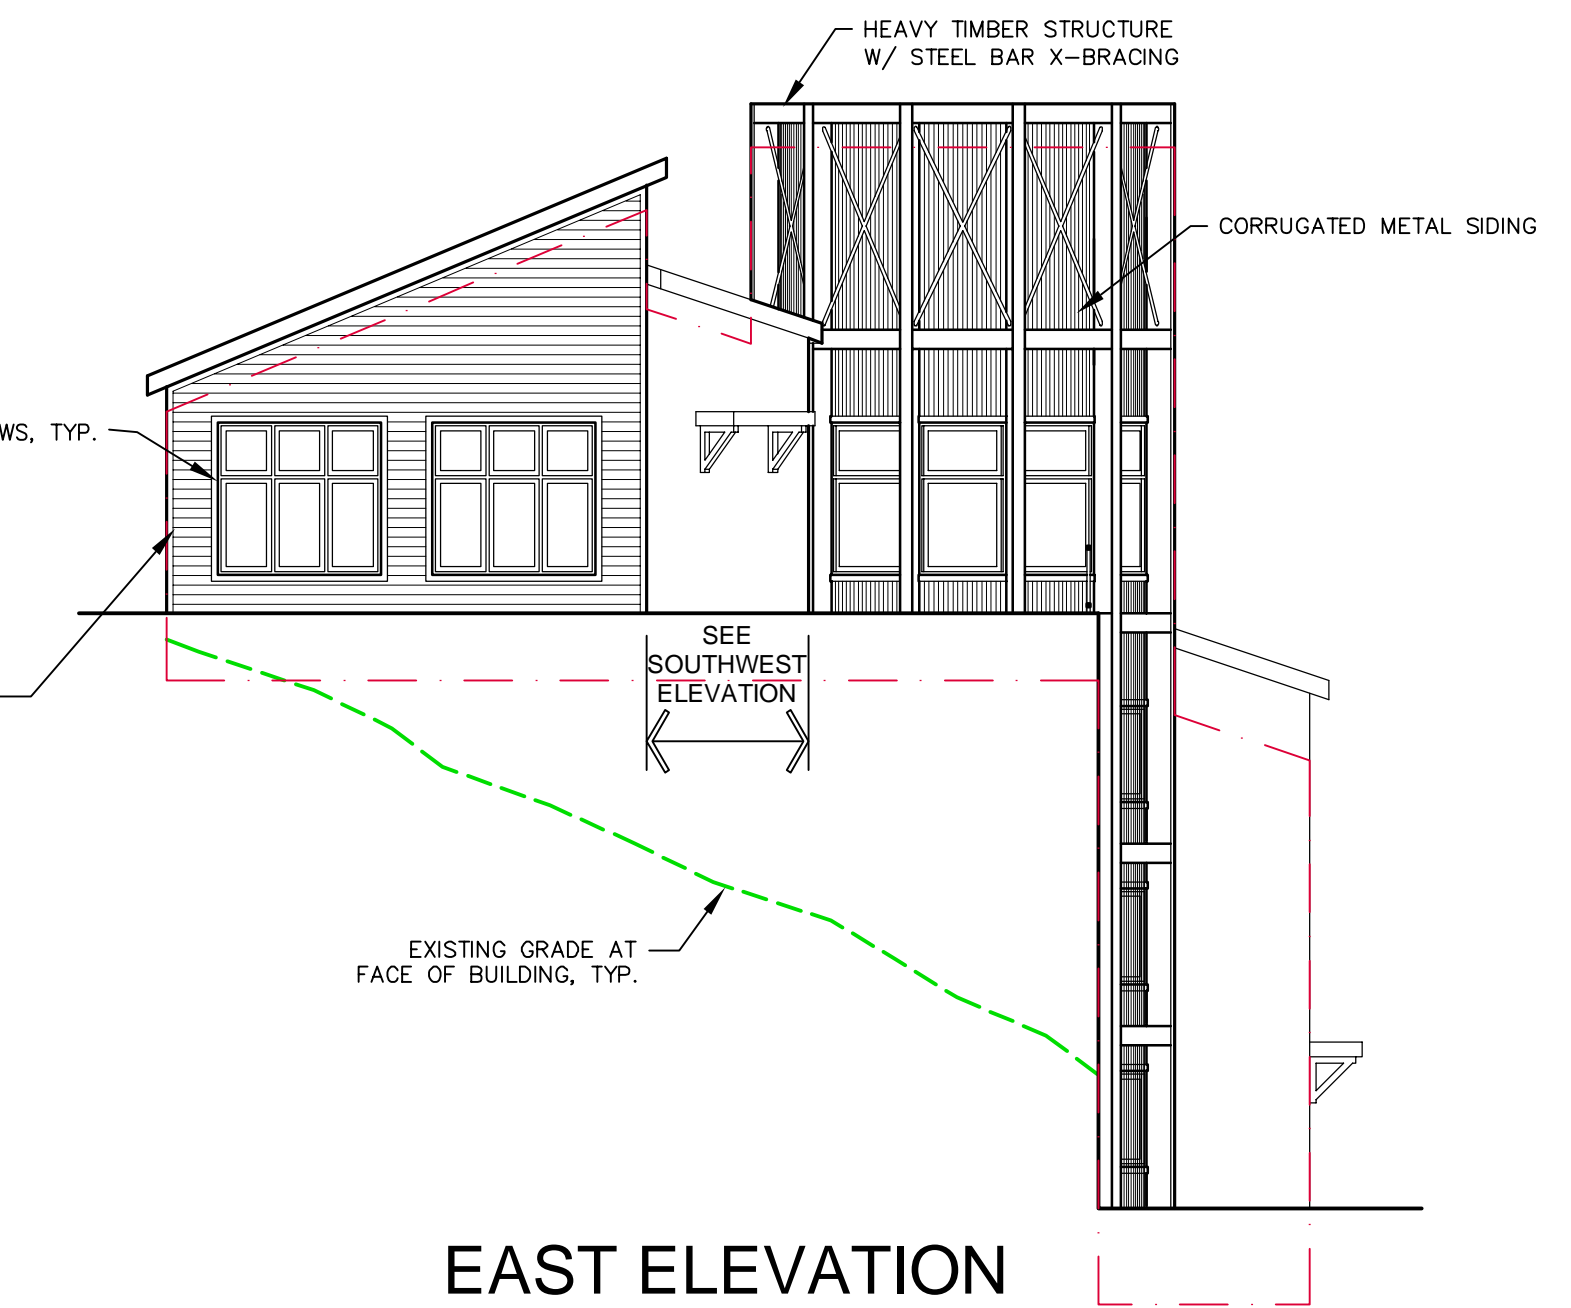

EAST ELEVATION

DRAFT





DRAFT



UPDATES:

DAVID G. ELDRIDGE, ARCHITECT
SALT LAKE CITY, UTAH 84103
PHONE: 801.580.3783
EMAIL: david@deldredge.com

Developed by MPE Inc.
P.O. Box 2429
Park City, Utah 84060
(435) 901-2077
email: psbro23@mac.com

Building 3BC Exterior Elevations
TREASURE HILL - PARK CITY, UTAH

2017 Refinement #2
Compared to
2017 Refinement #1

SHEET NO.
E.3BC.2

DATE:




SOUTHEAST ELEVATION

NORTHEAST ELEVATION


NORTHWEST ELEVATION

DRAFT




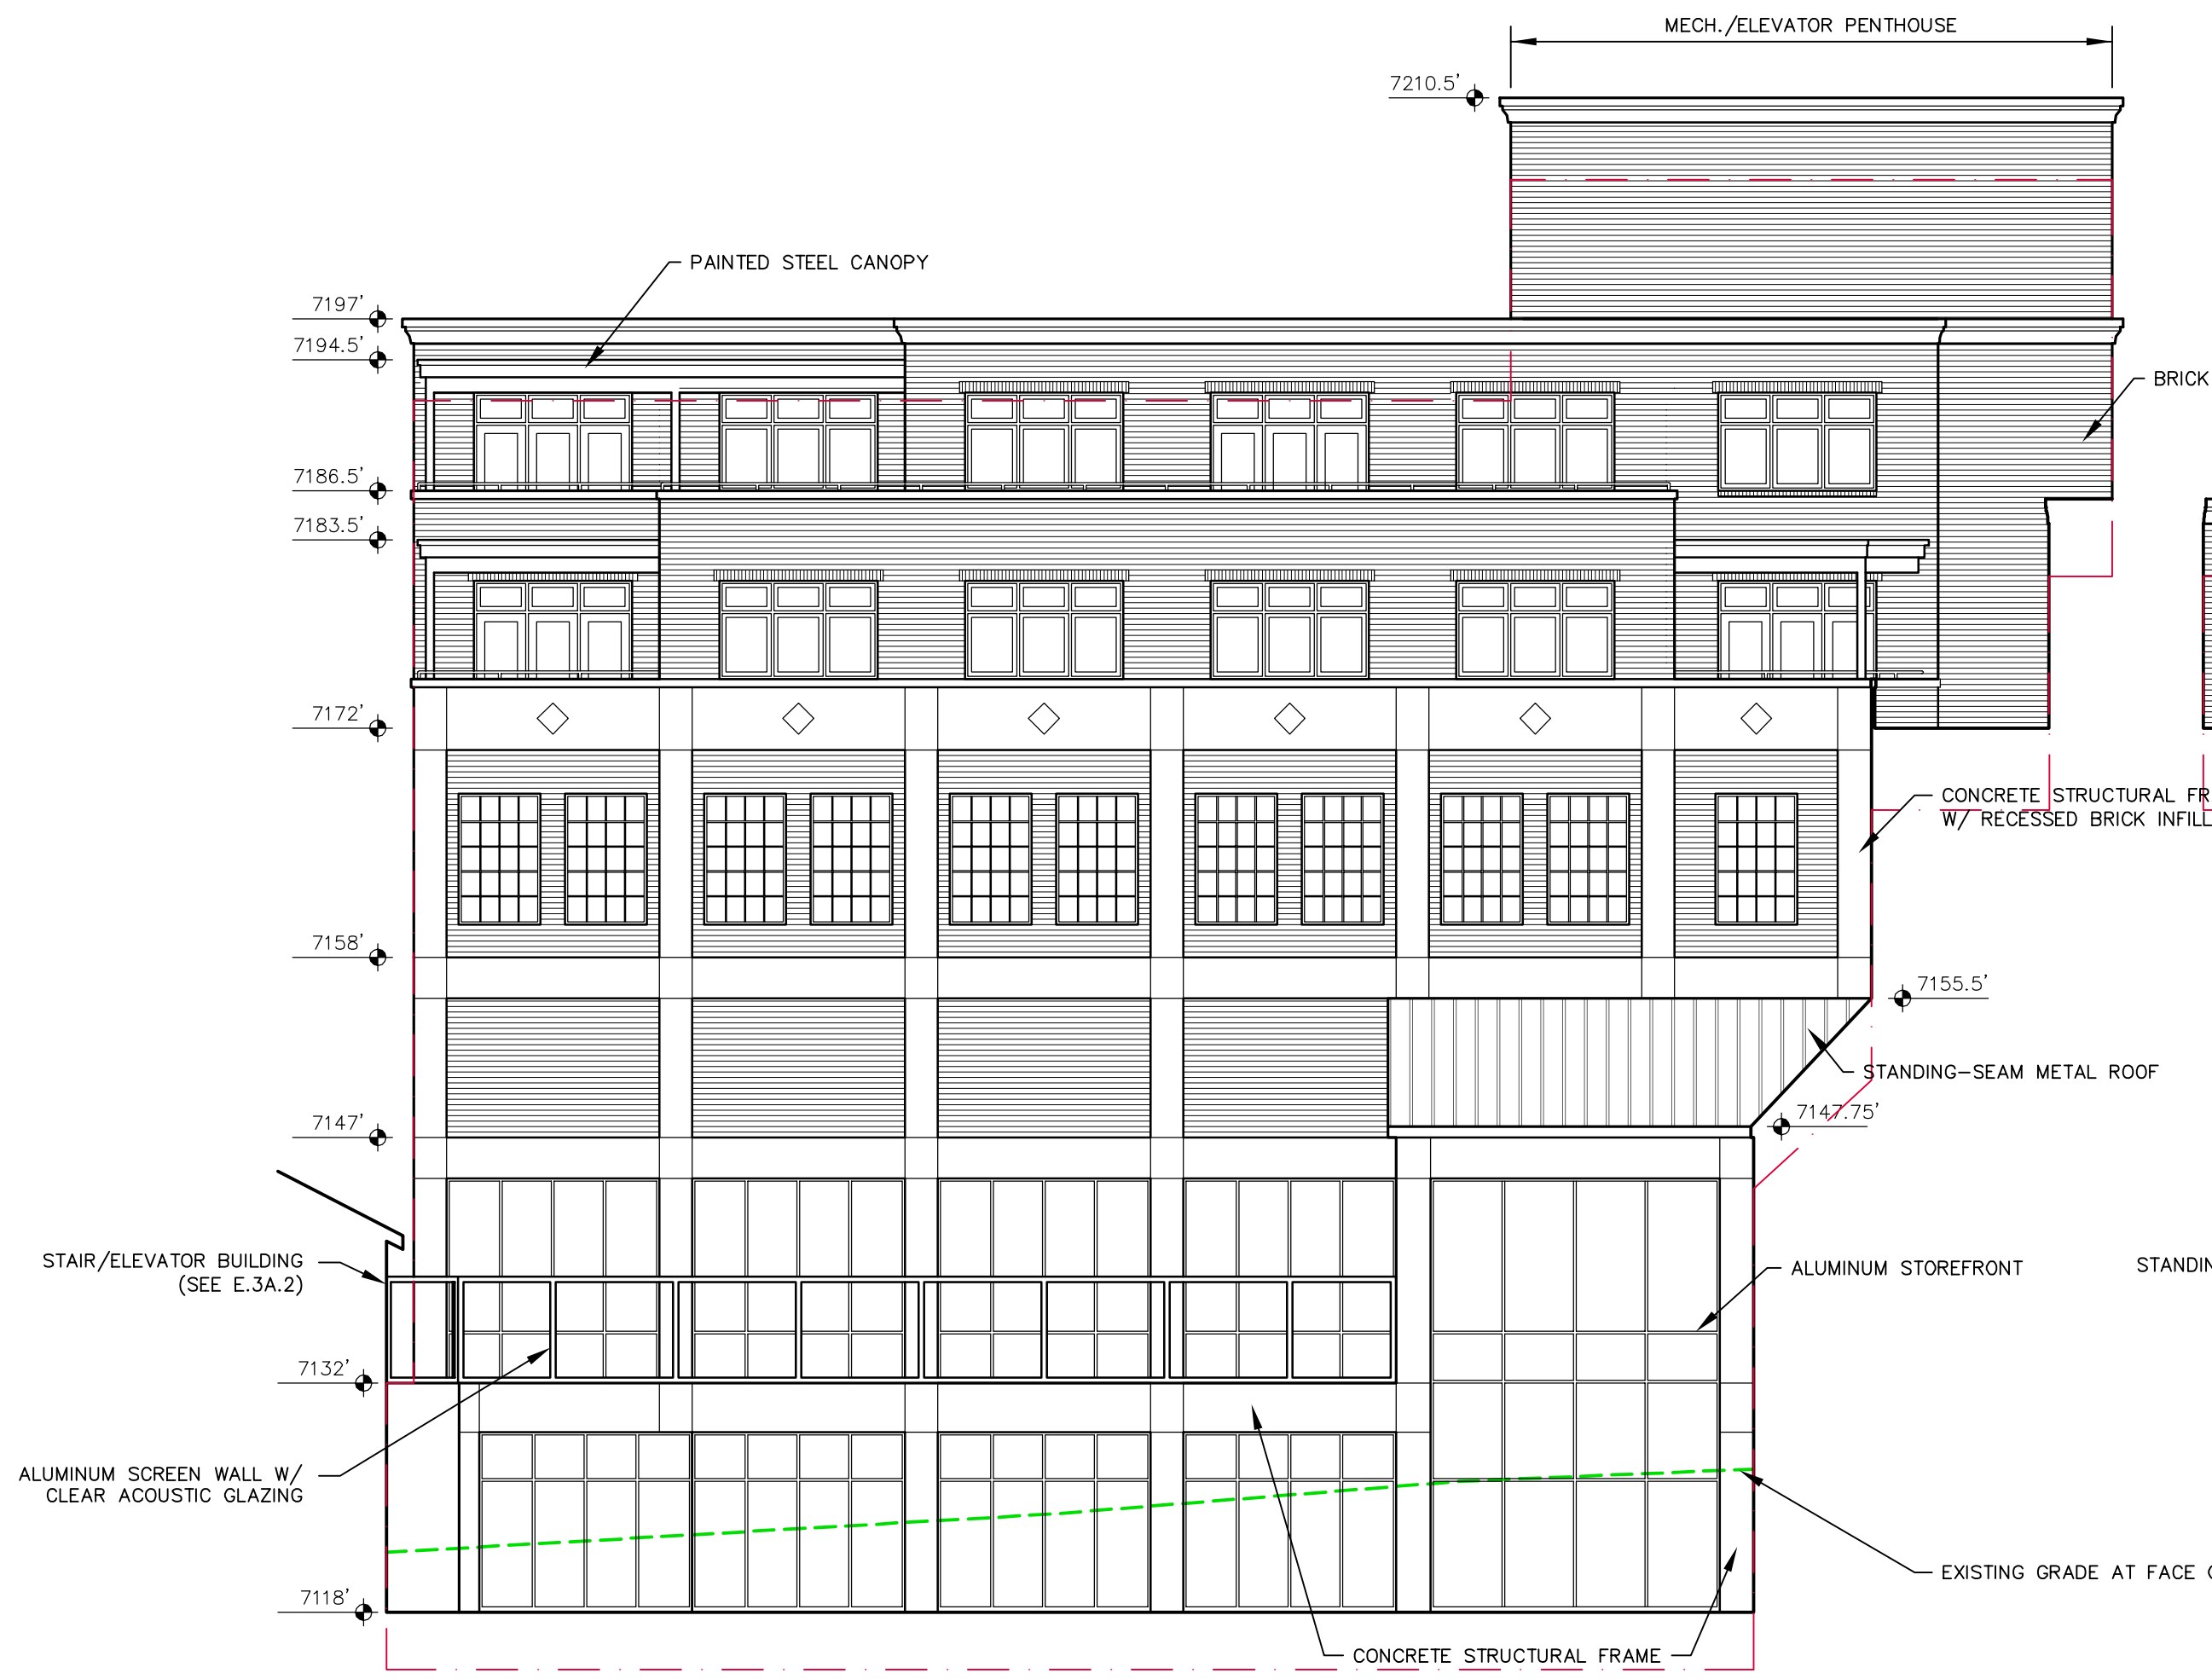


NORTH ELEVATION

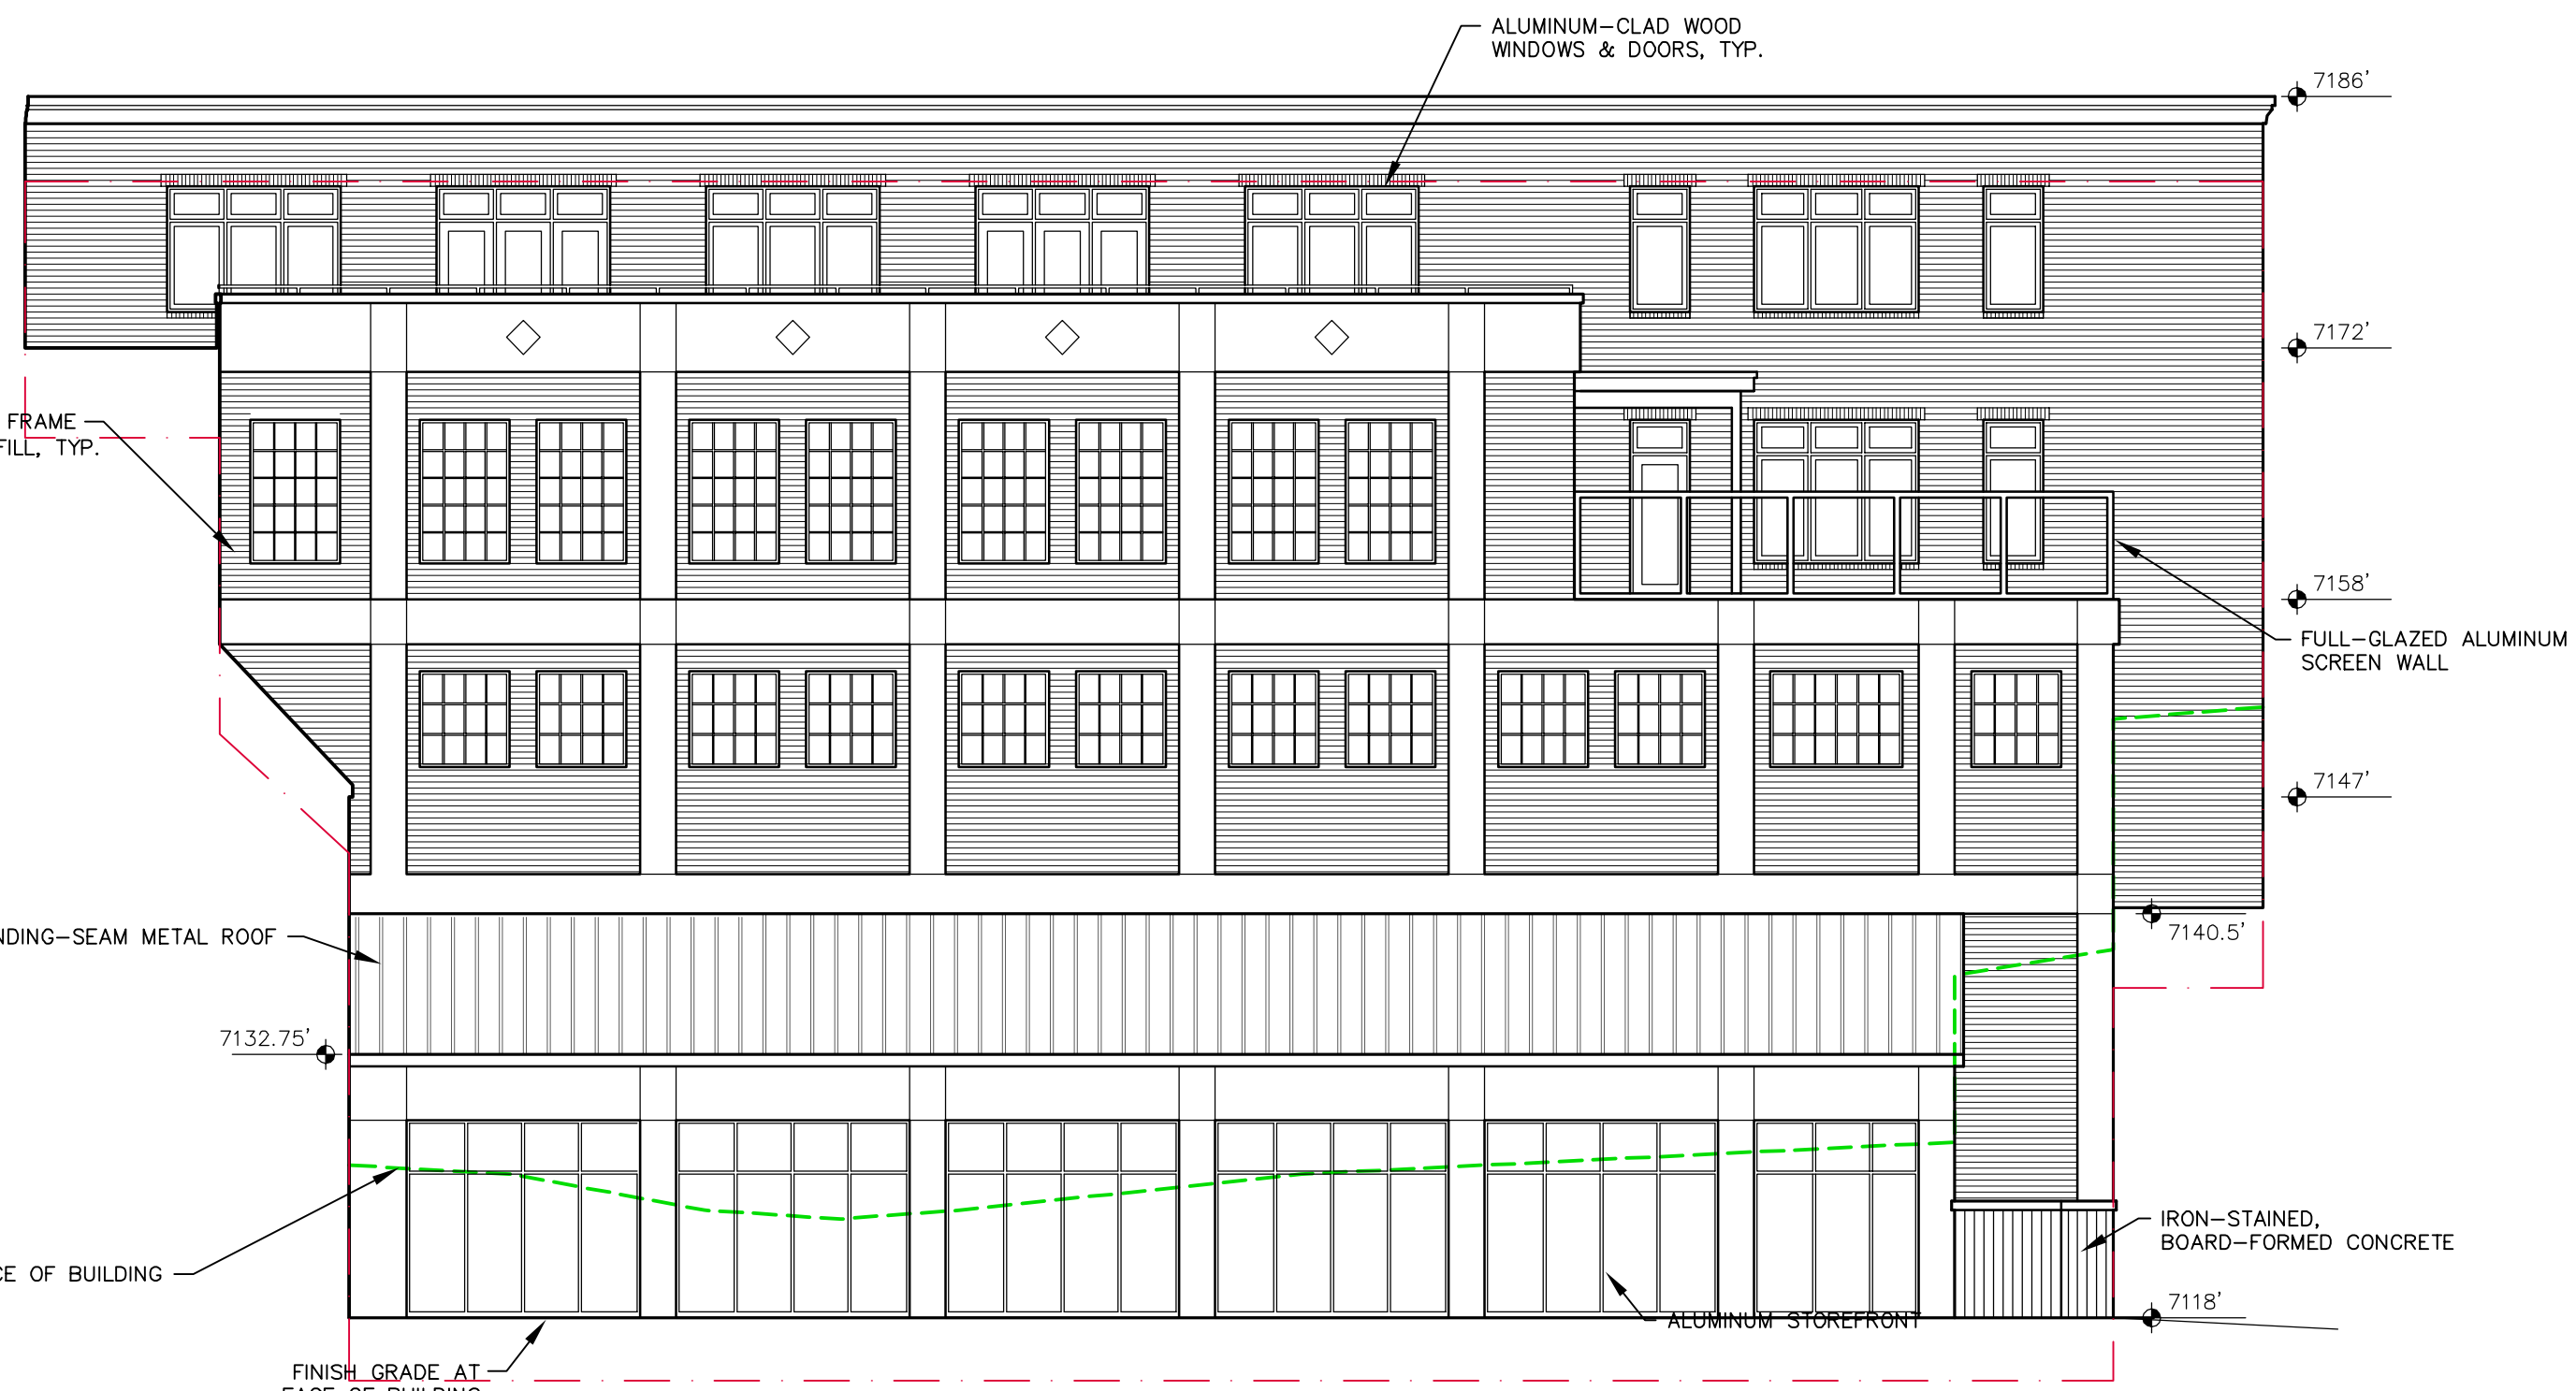

NORTHEAST ELEVATION

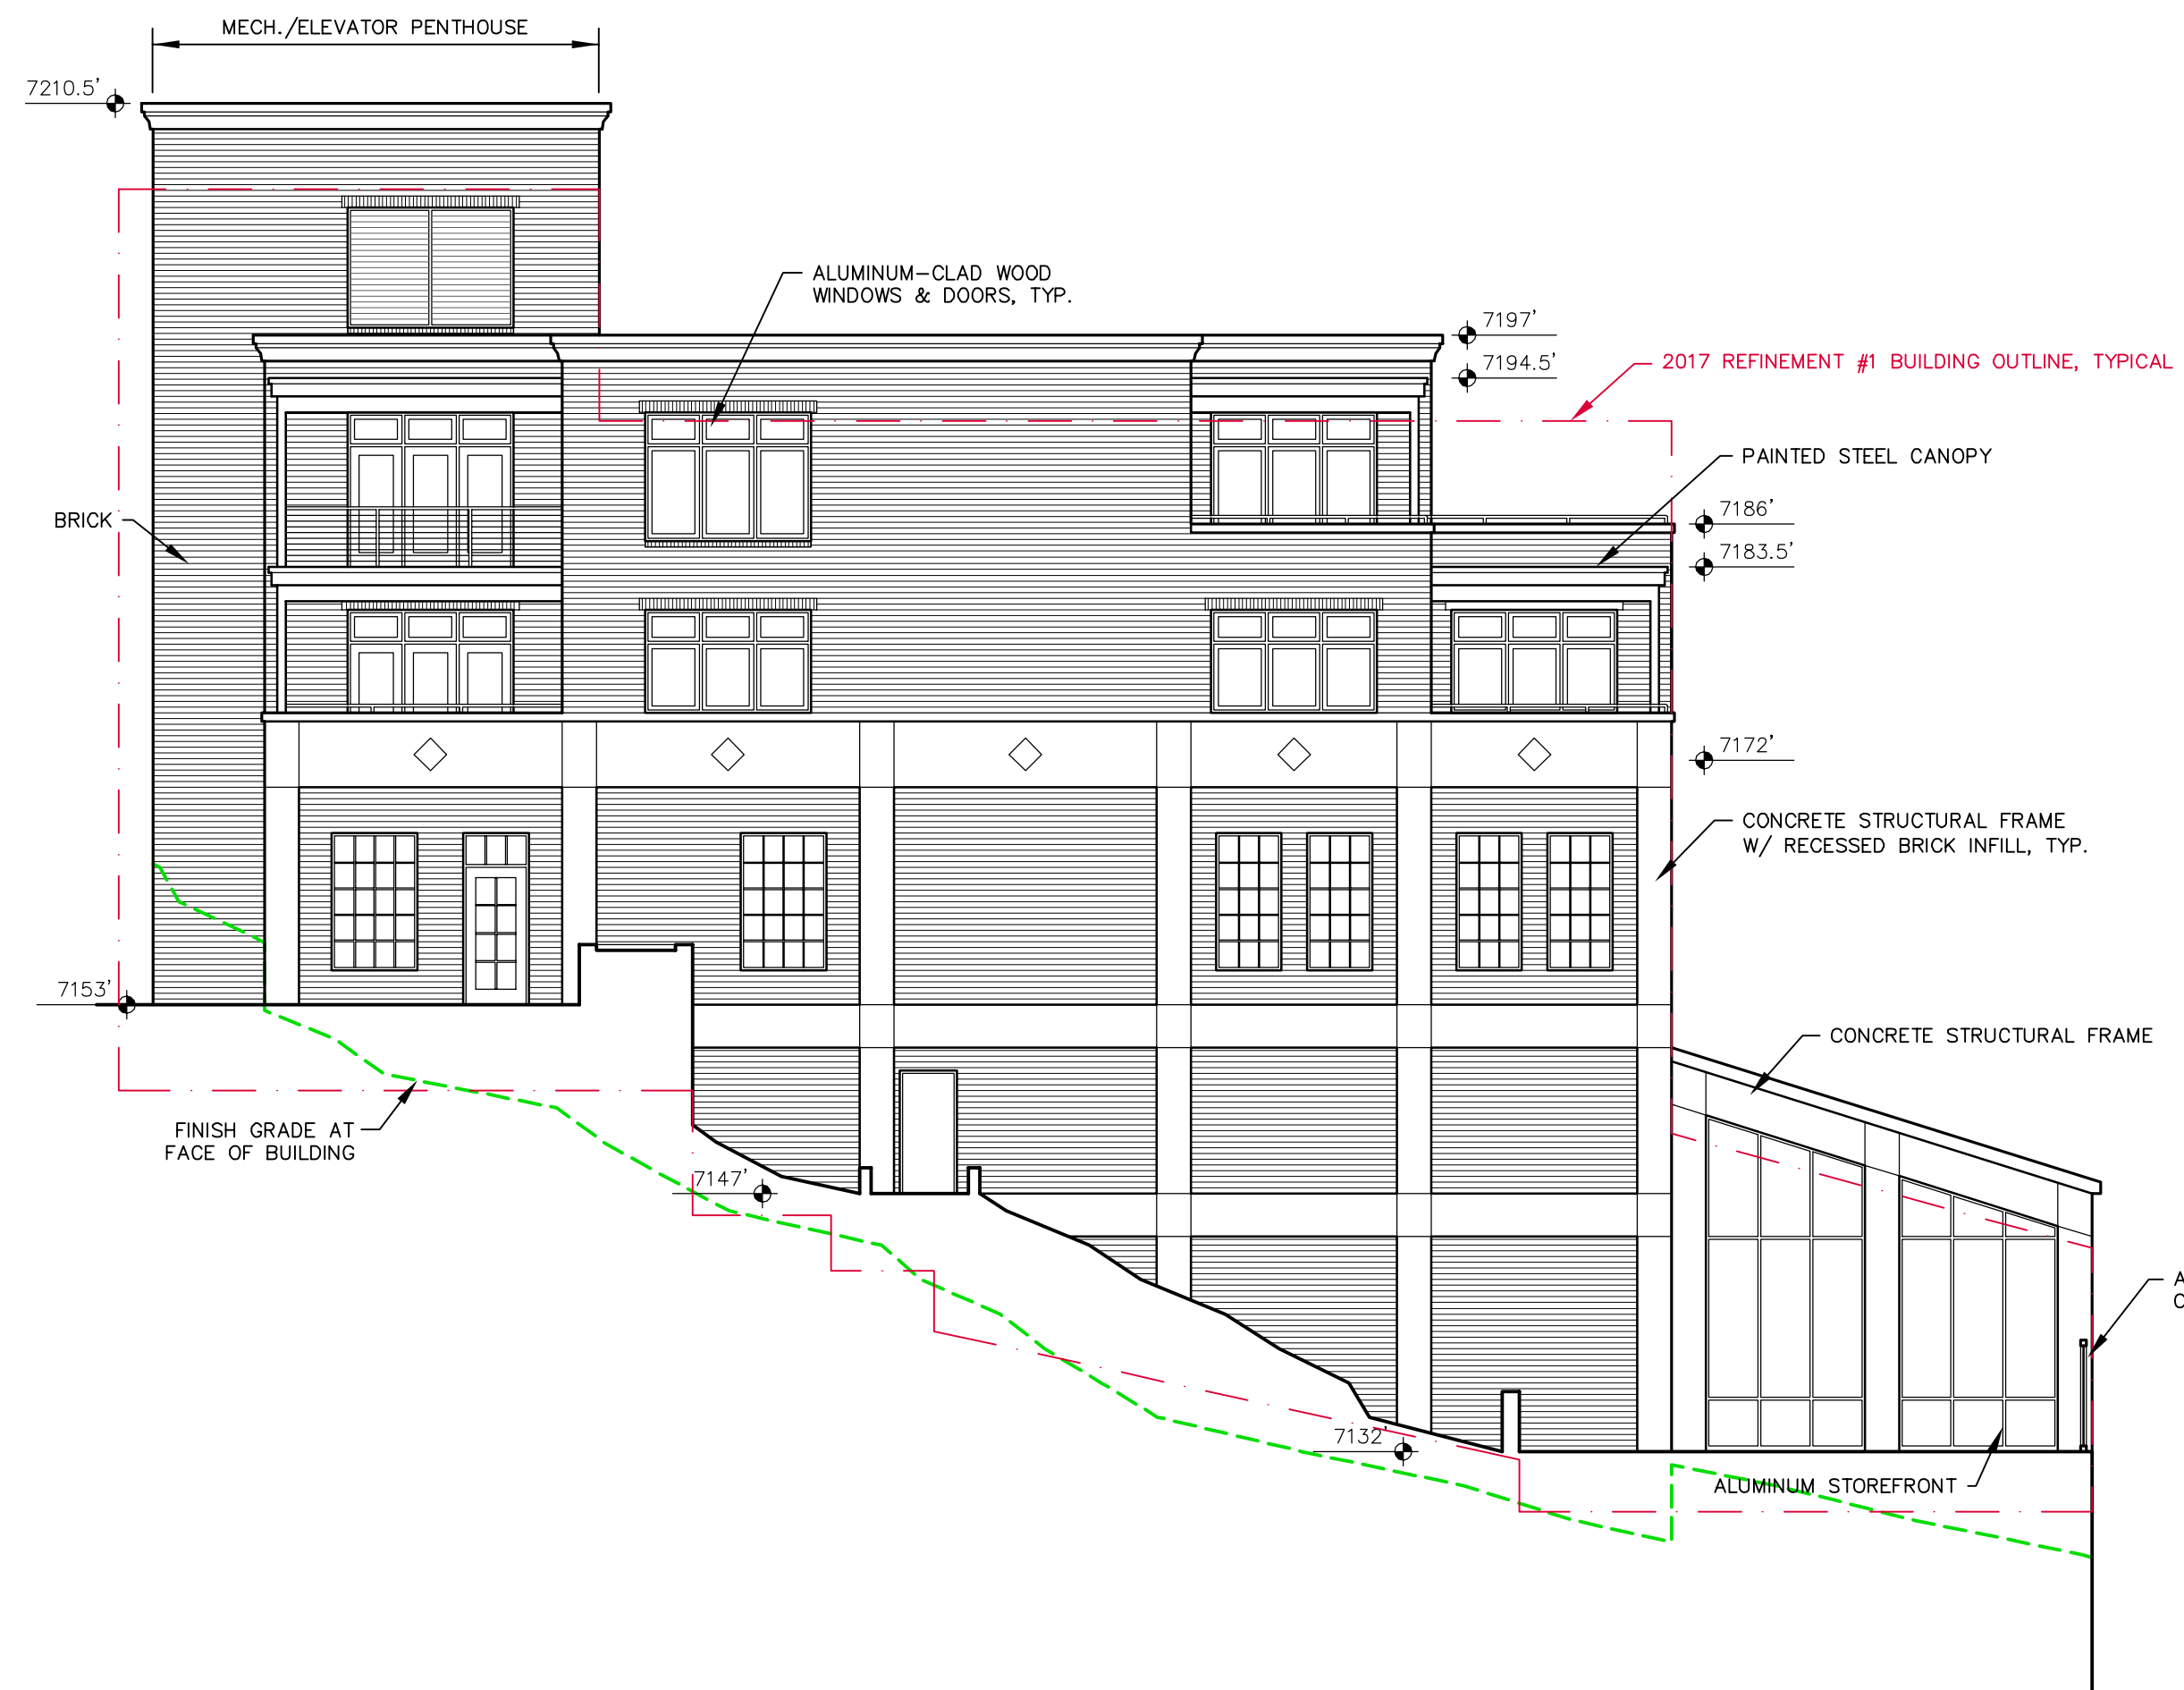

EAST ELEVATION

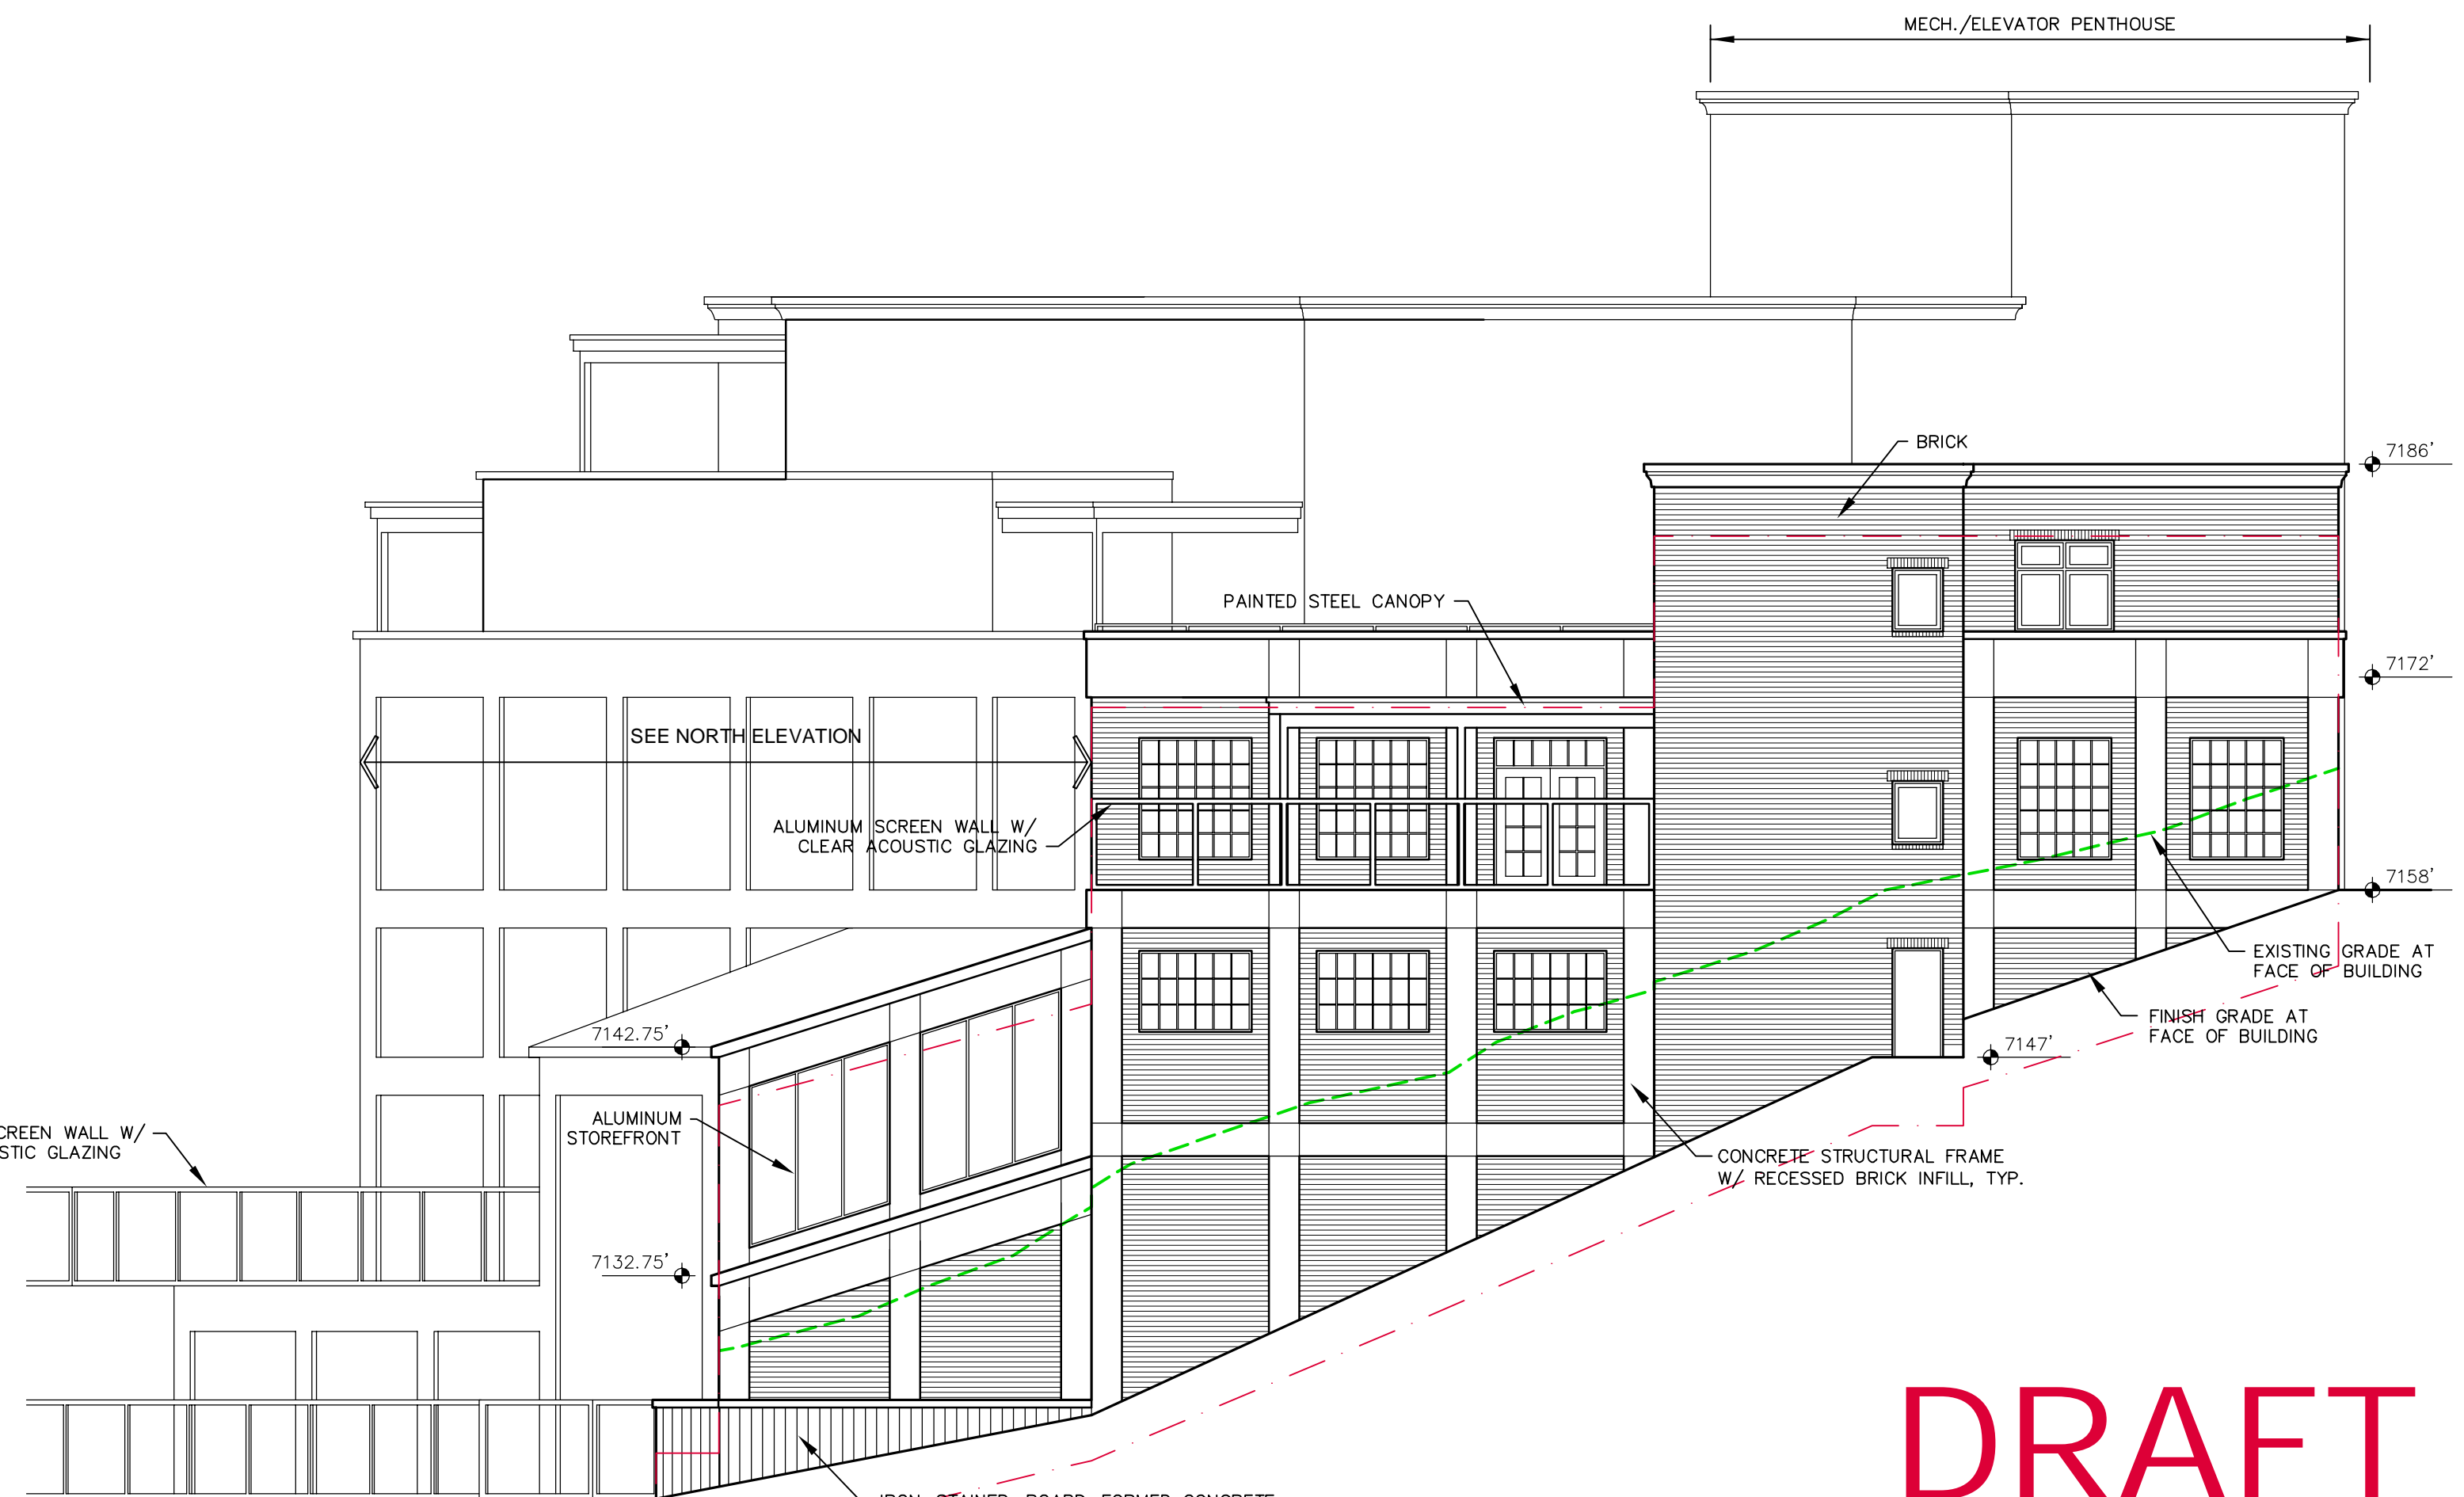

NORTHWEST ELEVATION


DRAFT





EAST ELEVATION

DRAFT

 



NORTH WING - SOUTH ELEVATION

DRAFT






EAST WING - NORTH ELEVATION



WEST WING - NORTH ELEVATION

DRAFT

 



EAST WING - NORTH ELEVATION



WEST WING - NORTH ELEVATION

DRAFT

