
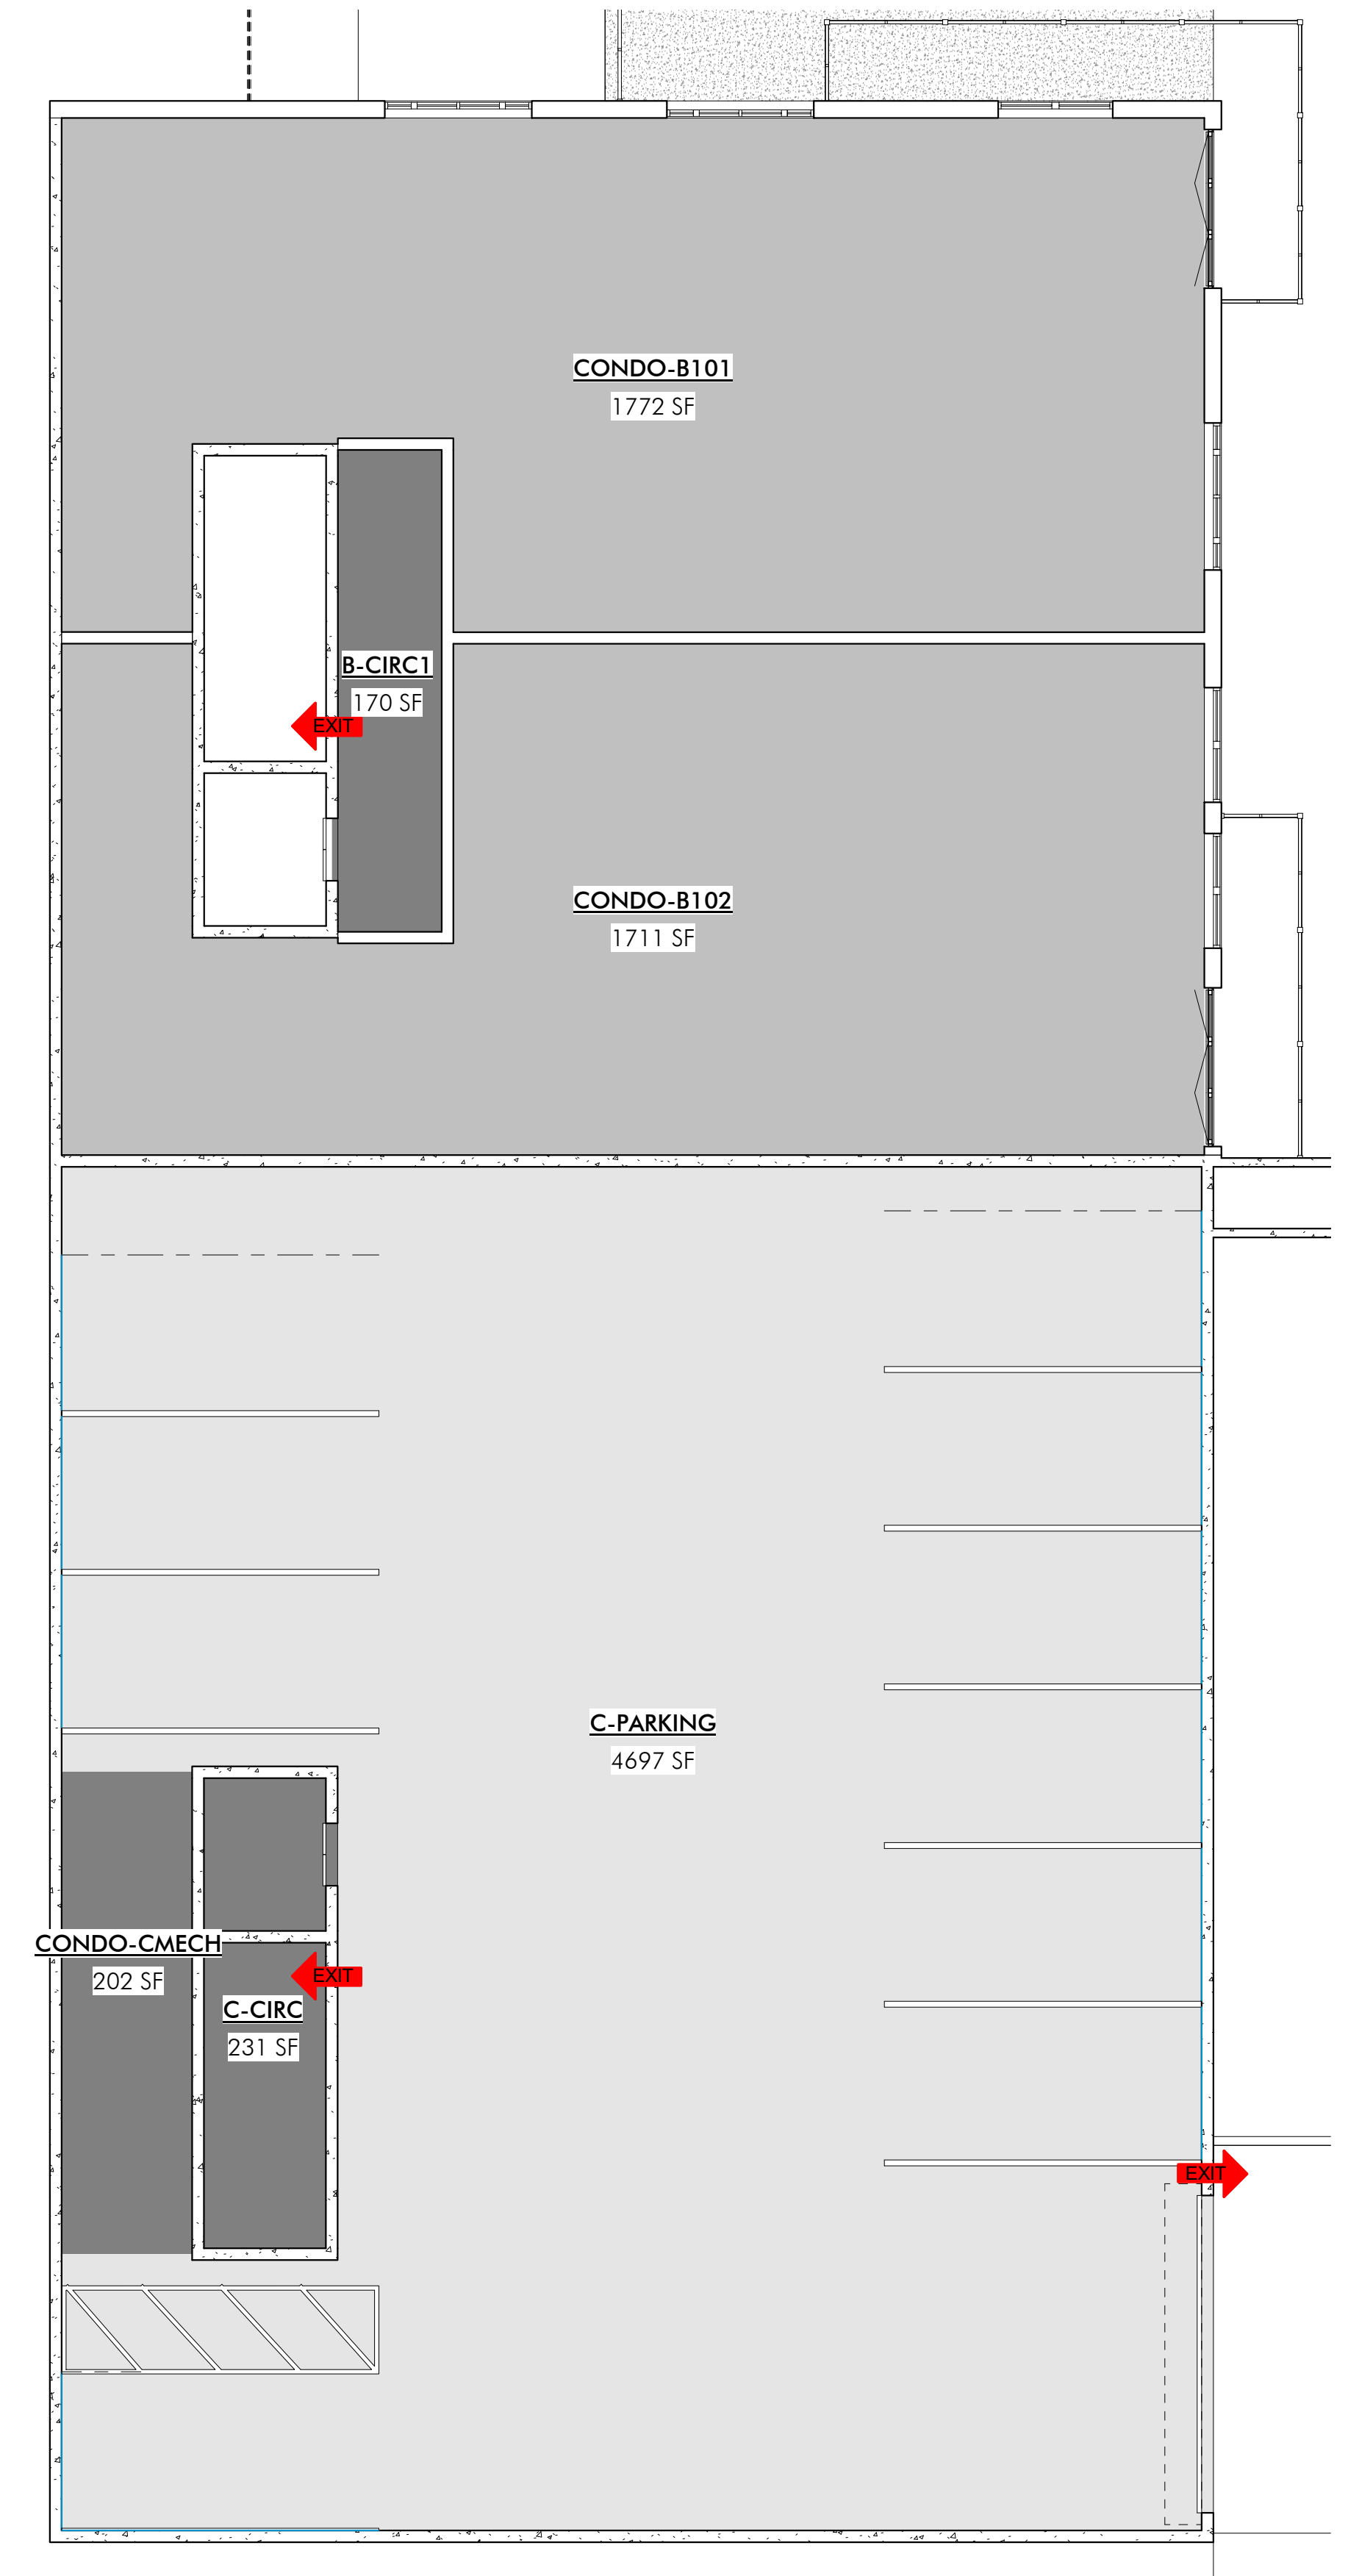


the concepts, ideas, drawings and specifications herein are an original unpublished work and the property of WOW Ateller, LLC and shall not be used on any other work. do not scale drawings. all conditions shall be verified on site. discrepancies shall be brought to the attention of the architect before proceeding.
plot date: 9/28/2017 11:48:10 AM

BLDG B/C CONDO AREAS	
UNIT	NET AREA
CONDO-BMECH	208 SF
	208 SF
CONDO-B101	1772 SF
CONDO-B102	1711 SF
CONDO-CMECH	202 SF
	3686 SF
CONDO-B201	1430 SF
CONDO-B202	1651 SF
CONDO-C101	1647 SF
CONDO-C102	1740 SF
	6468 SF
CONDO-B201B	1096 SF
CONDO-B202B	1169 SF
CONDO-B303	2878 SF
CONDO-C201	1444 SF
CONDO-C202	1681 SF
	8267 SF
CONDO-B401	3727 SF
CONDO-C201B	1571 SF
CONDO-C202B	1650 SF
	6949 SF
CONDO-C401	2384 SF
	2384 SF
NET TOTAL AREA	27961 SF

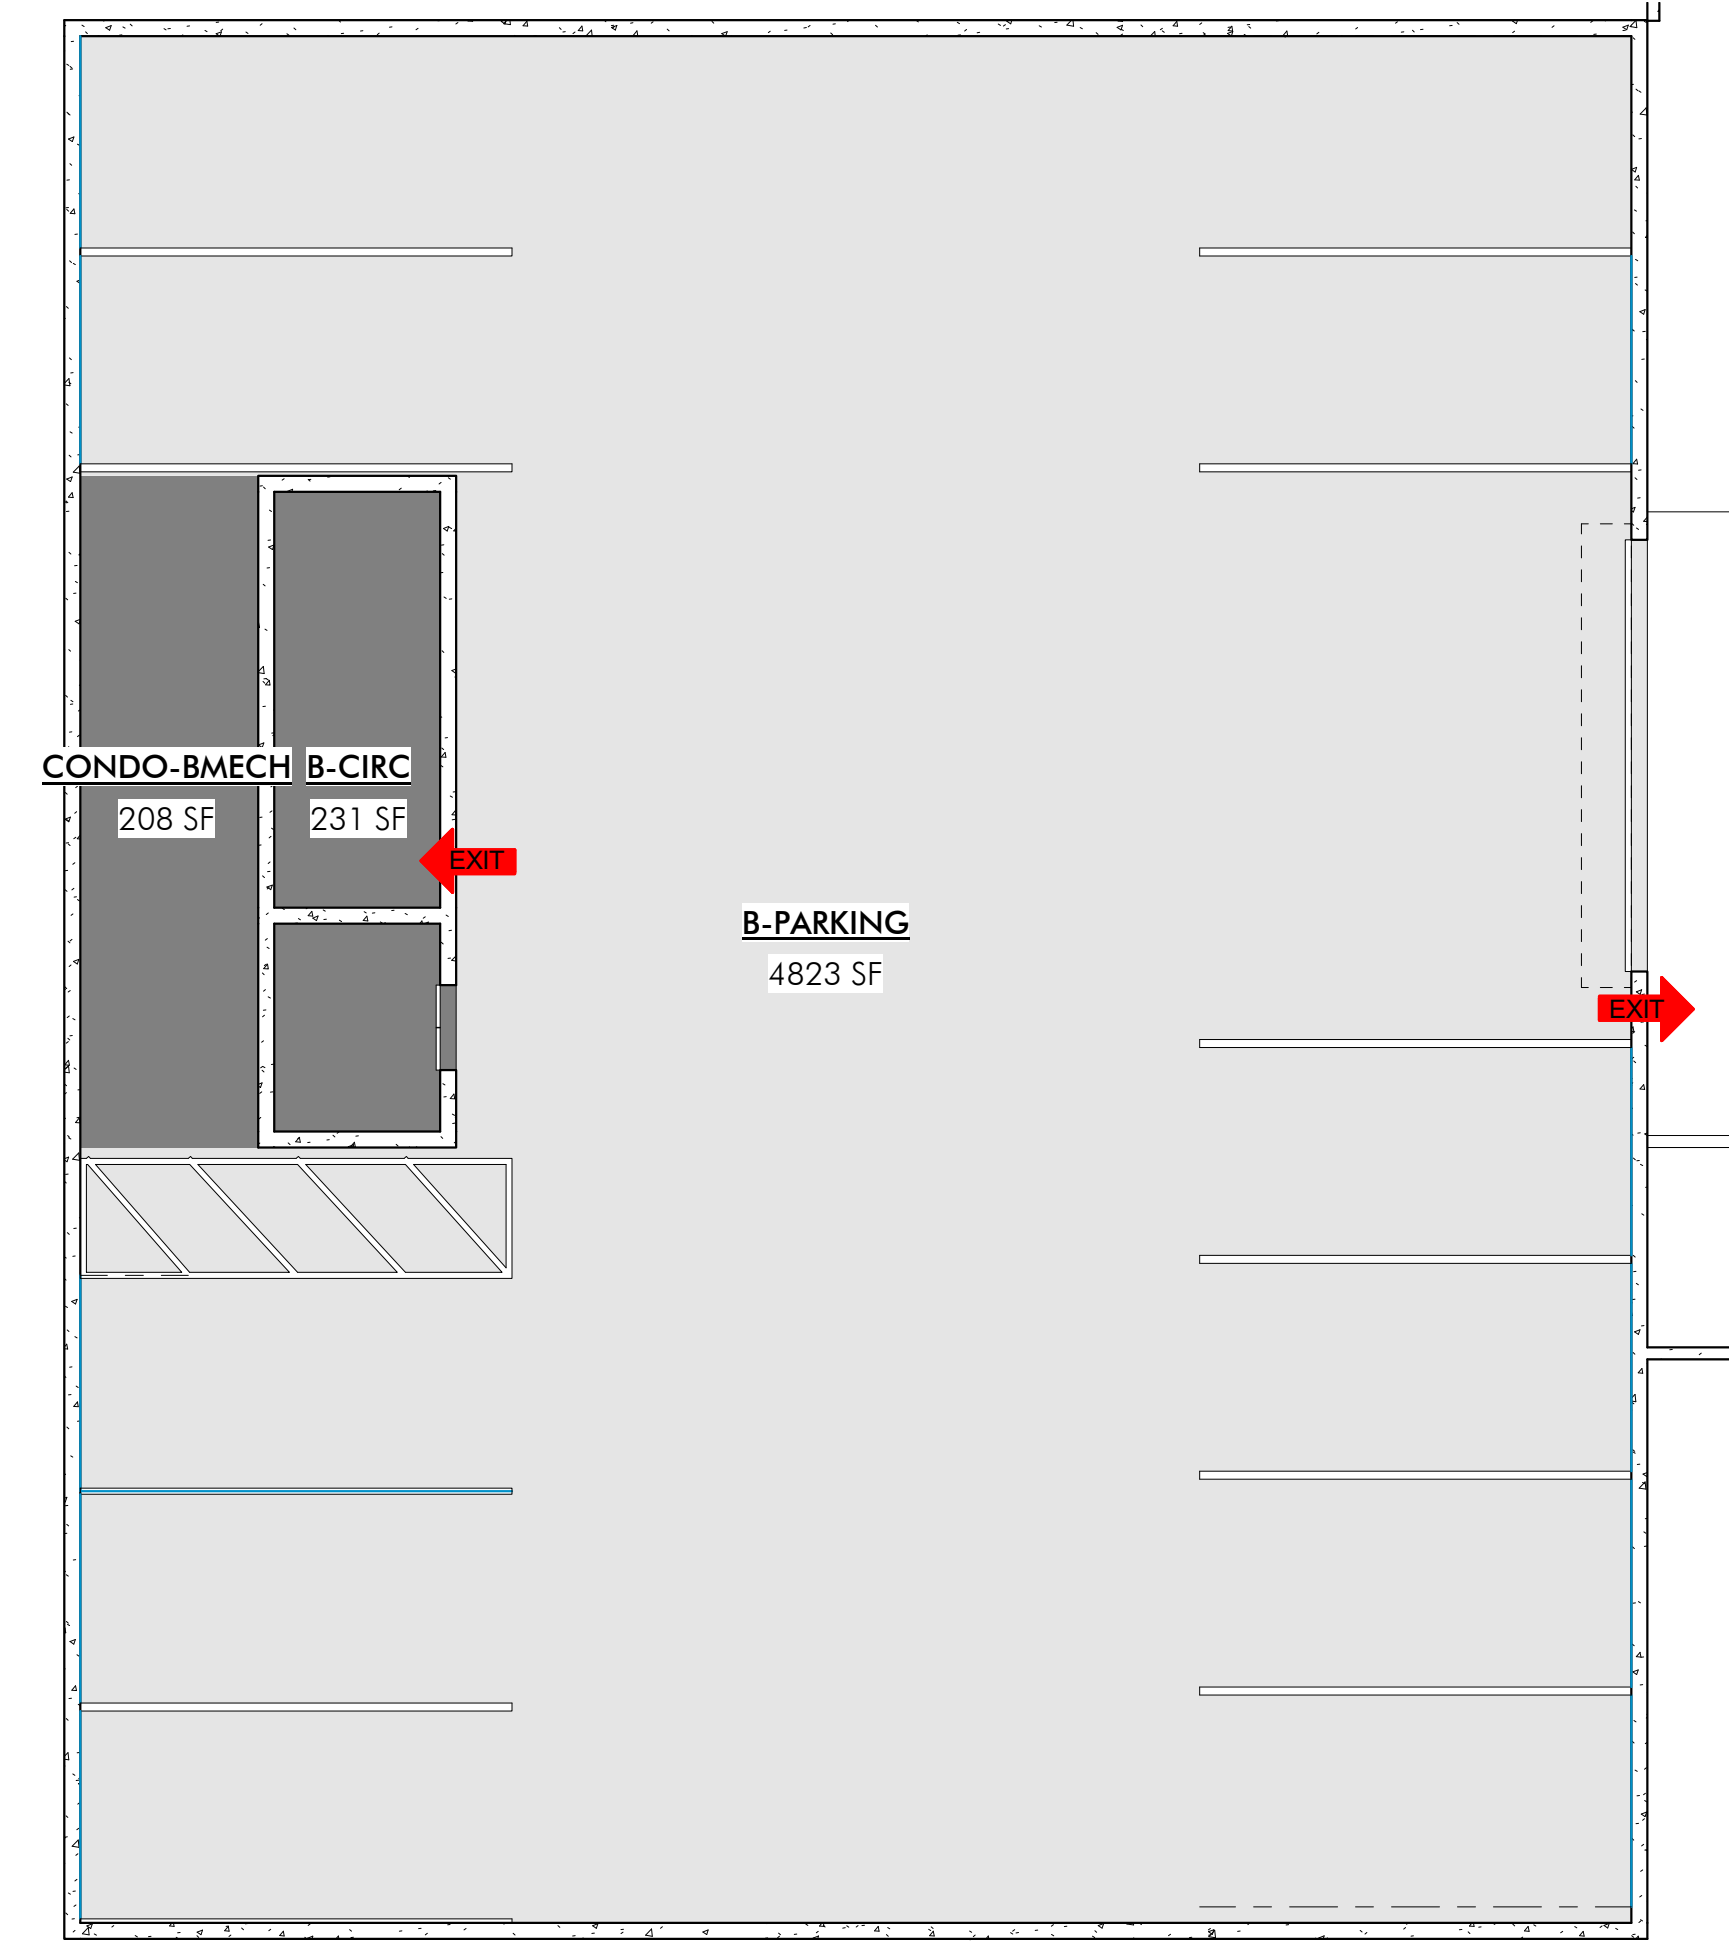

WOW

**PRELIMINARY
NOT FOR
PERMIT OR
CONSTRUCTION**


CIVIL: EVERGREEN
 STRUCTURAL: JARRAIT ENGINEERING
 MECHANICAL: PVE INC
 ELECTRICAL: BNA CONSULTING
 LANDSCAPE: LO/CI
 INTERIOR: WOW +

KING'S CROWN
 MIXED USE MPD
 1201 LOWELL AVENUE
 PARK CITY, UTAH

PROJECT #: 160026
 ISSUE DATE: 09/28/2017
 ISSUE: PRELIM
 REVISIONS

**CONDO BUILDING B/C
AREA PLANS**
AE-BC101
 COPYRIGHT: WOW ateller, LLC. 2017

the concepts, ideas, drawings and specifications herein are an original unpublished work and the property of WOW Ateller, LLC and shall not be used on any other work. do not scale drawings. all conditions shall be verified on site, discrepancies shall be brought to the attention of the architect before proceeding.
plot date: 9/28/2017 11:48:12 AM

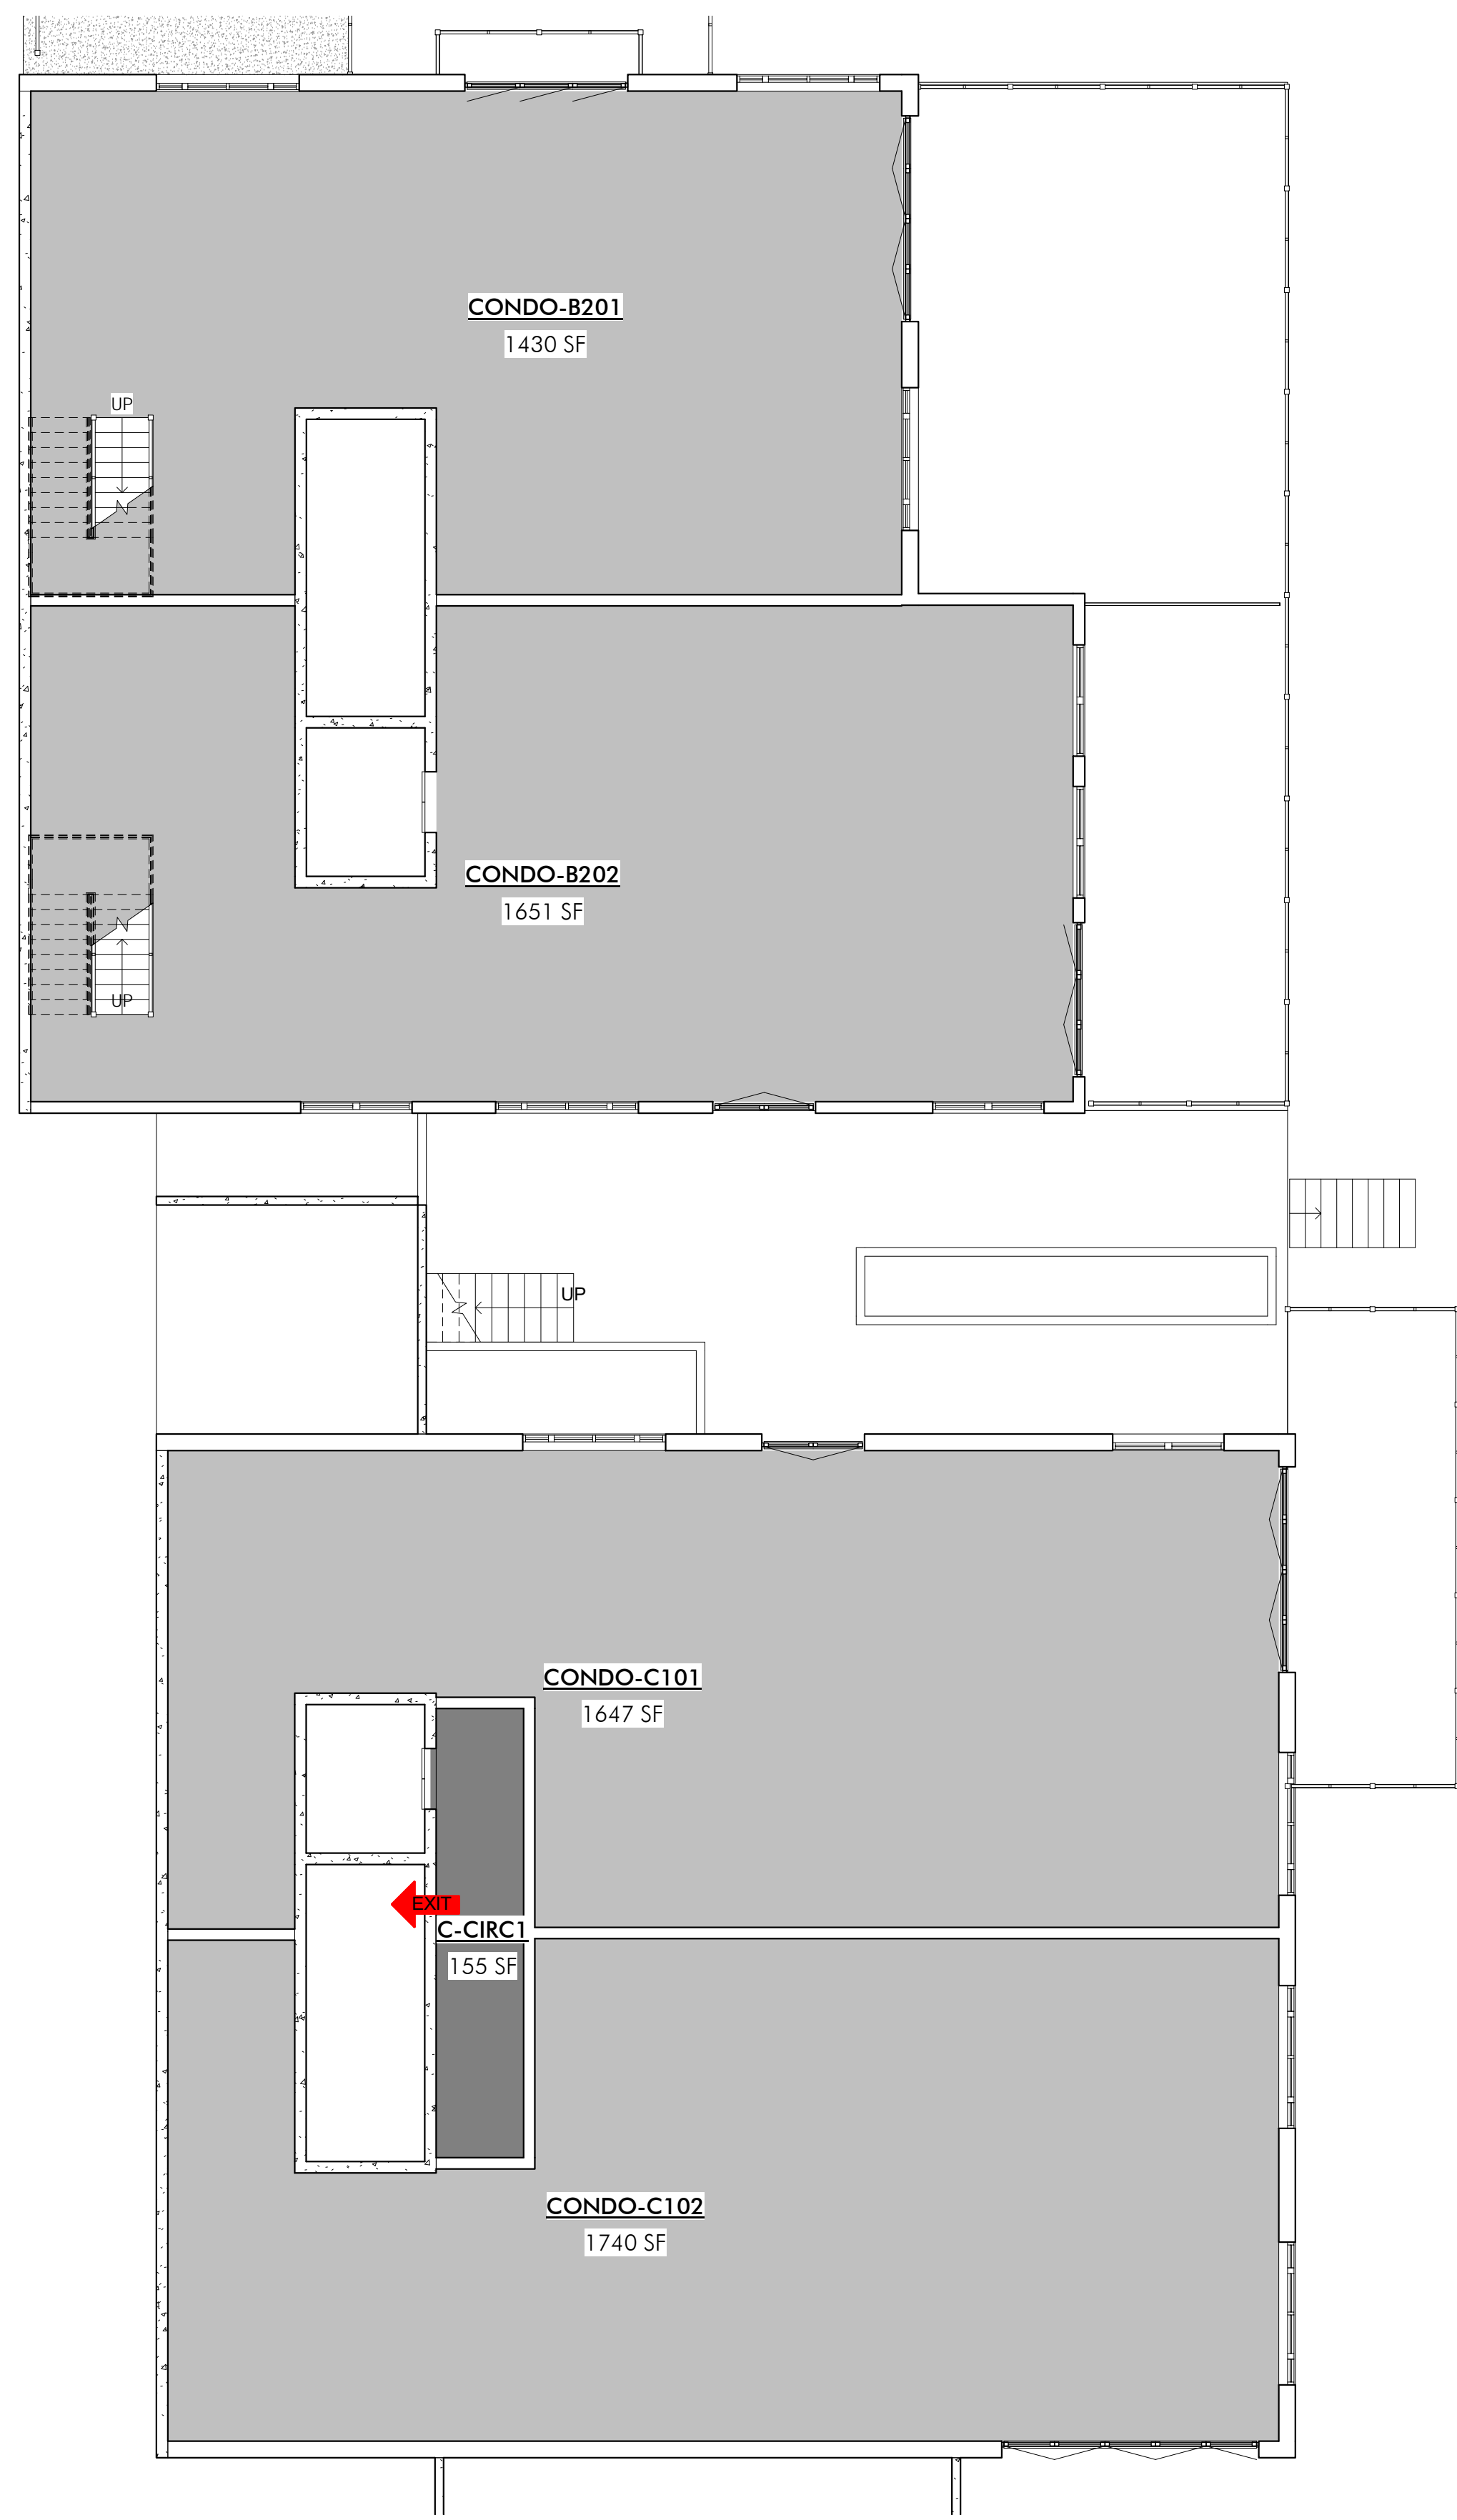

1 B.2/C.1
SCALE: 1/8" = 1'-0"



2 B.3/C.2
SCALE: 1/8" = 1'-0"

WOW

PRELIMINARY
NOT FOR
PERMIT OR
CONSTRUCTION

CIVIL: EVERGREEN
STRUCTURAL: JARRAIT ENGINEERING
MECHANICAL: PVE INC
ELECTRICAL: BNA CONSULTING
LANDSCAPE: LO/CI
INTERIOR: WOW +


KING'S CROWN
MIXED USE MPD
1201 LOWELL AVENUE
PARK CITY, UTAH

PROJECT #: 160026
ISSUE DATE: 09/28/2017
ISSUE: PRELIM REVISIONS



CONDO BUILDING B/C
AREA PLANS
AE-BC102

COPYRIGHT: WOW ateller, LLC. 2017

the concepts, ideas, drawings and specifications herein are an original unpublished work and the property of WOW Ateller, LLC and shall not be used on any other work. do not scale drawings. all conditions shall be verified on site, discrepancies shall be brought to the attention of the architect before proceeding.
plot date: 9/28/2017 11:48:13 AM

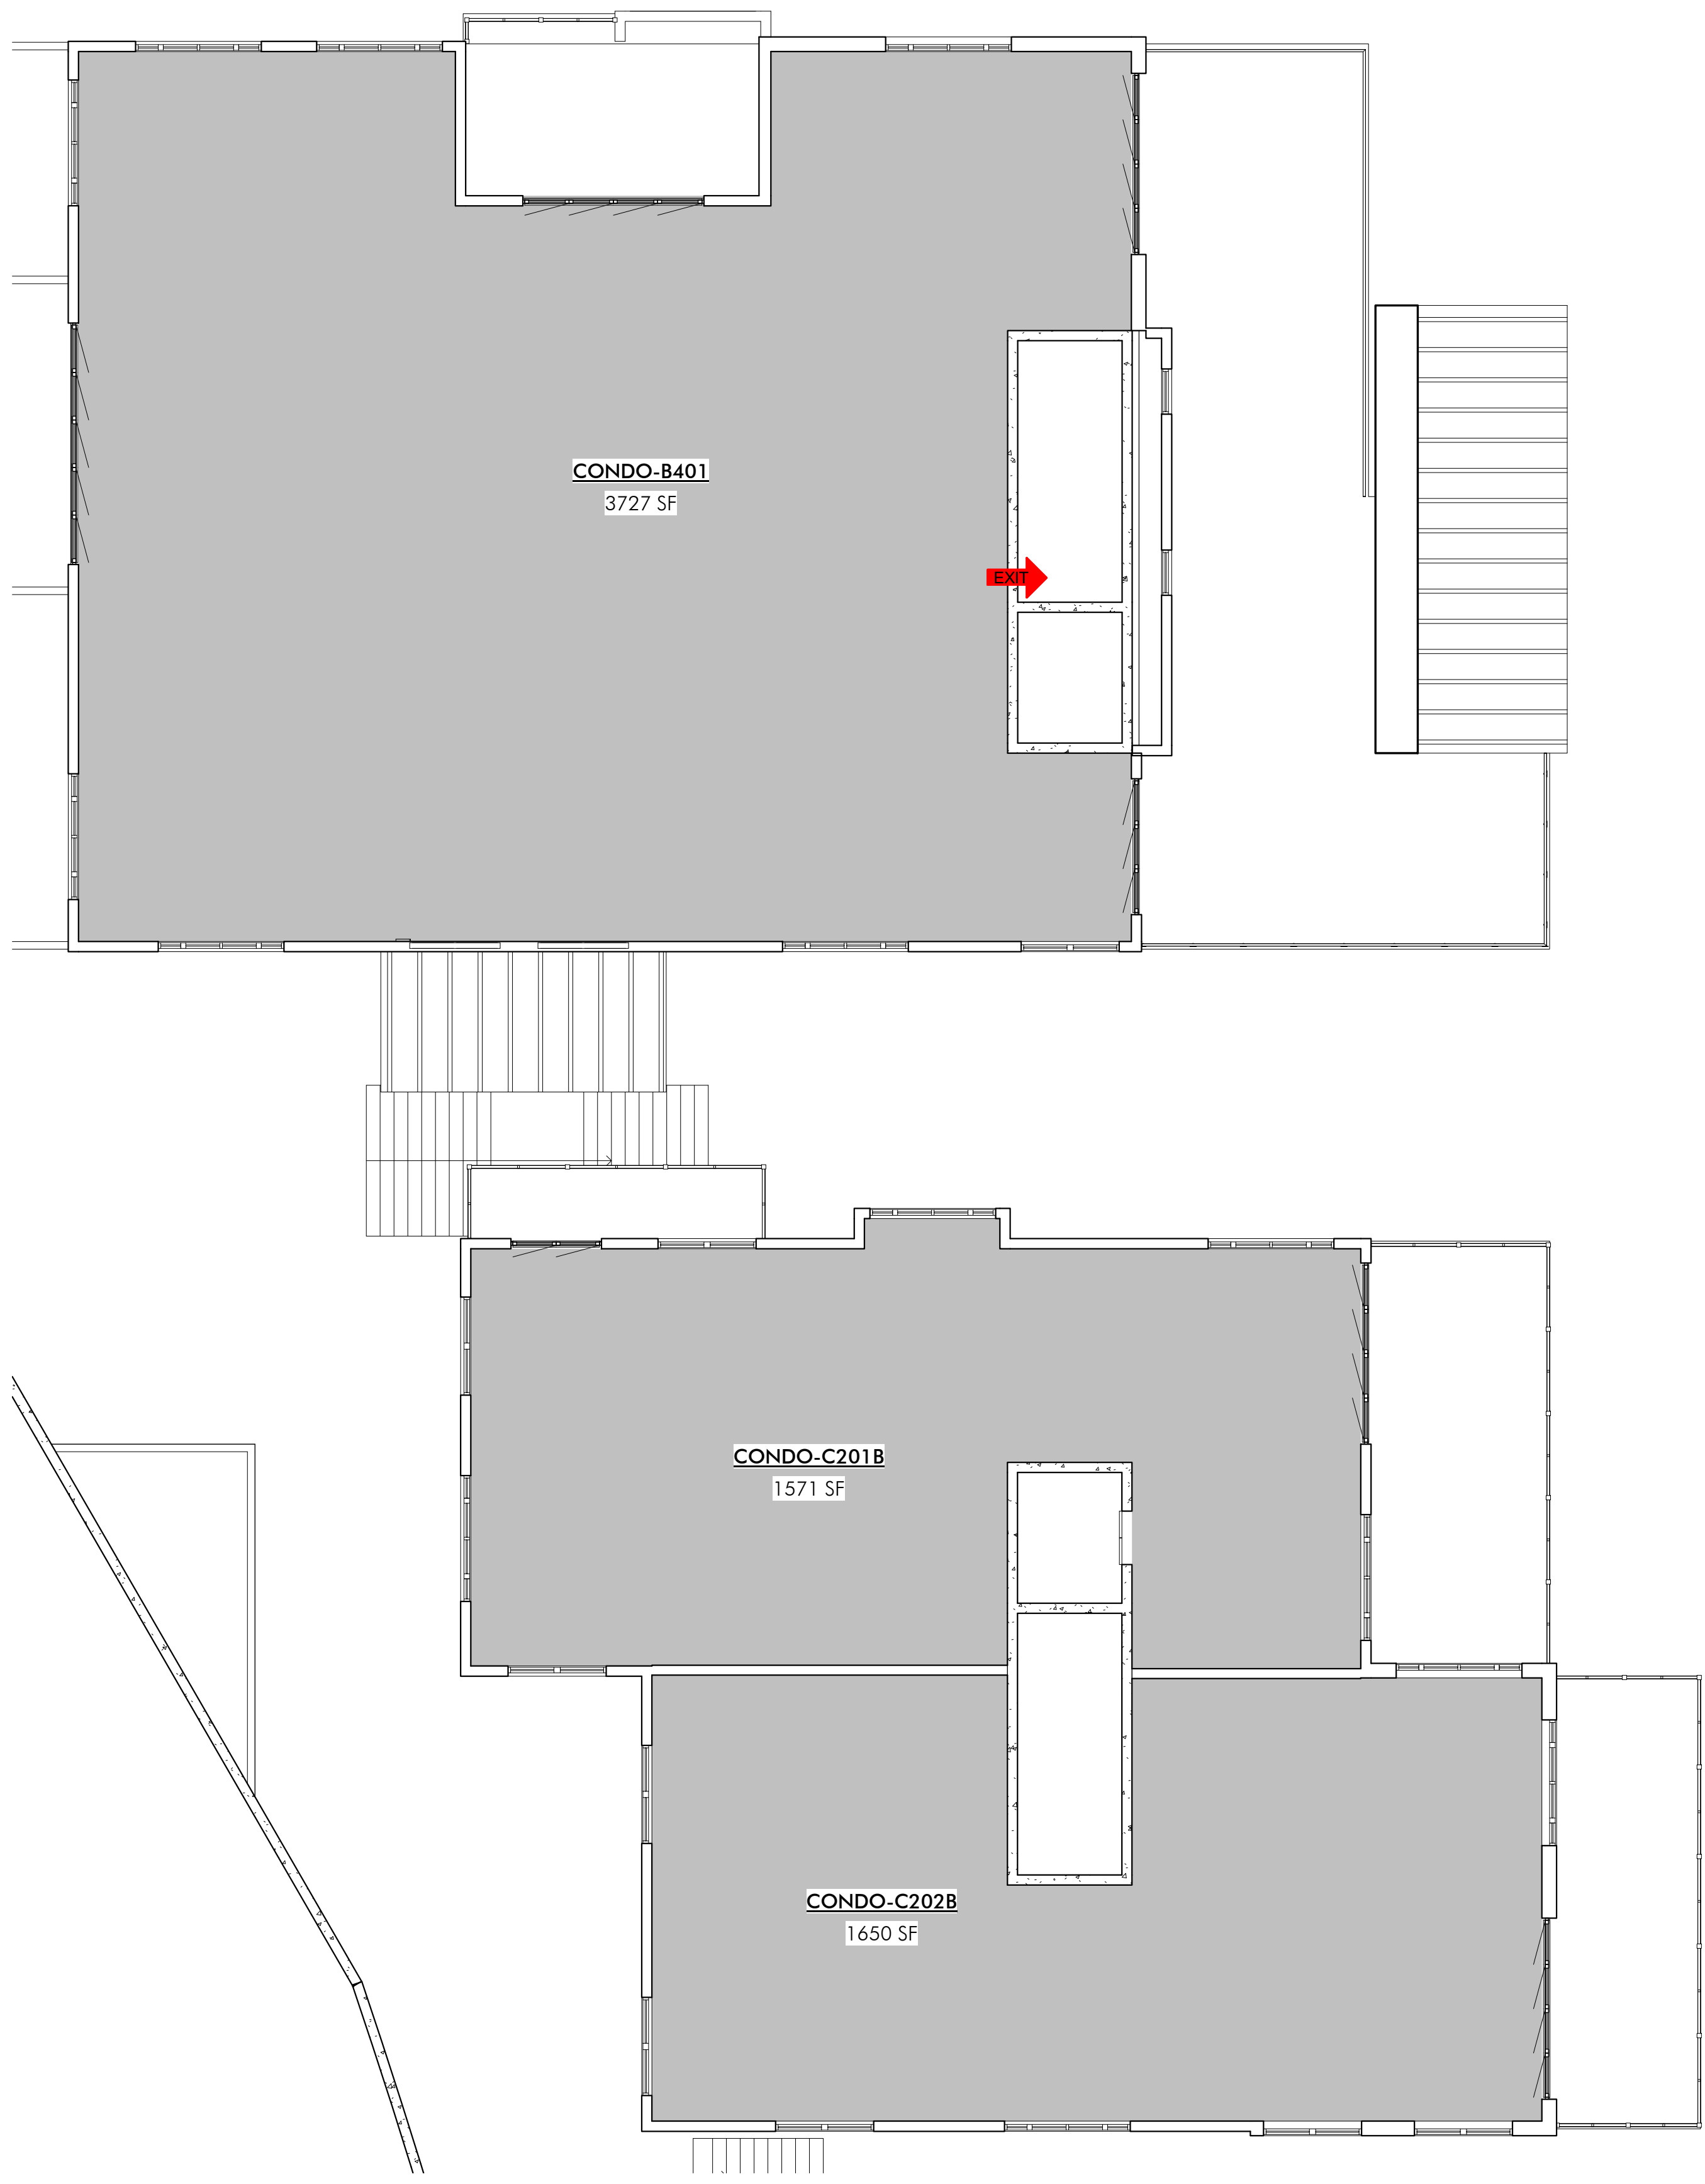

1 B.4/C.3
SCALE: 1/8" = 1'-0"

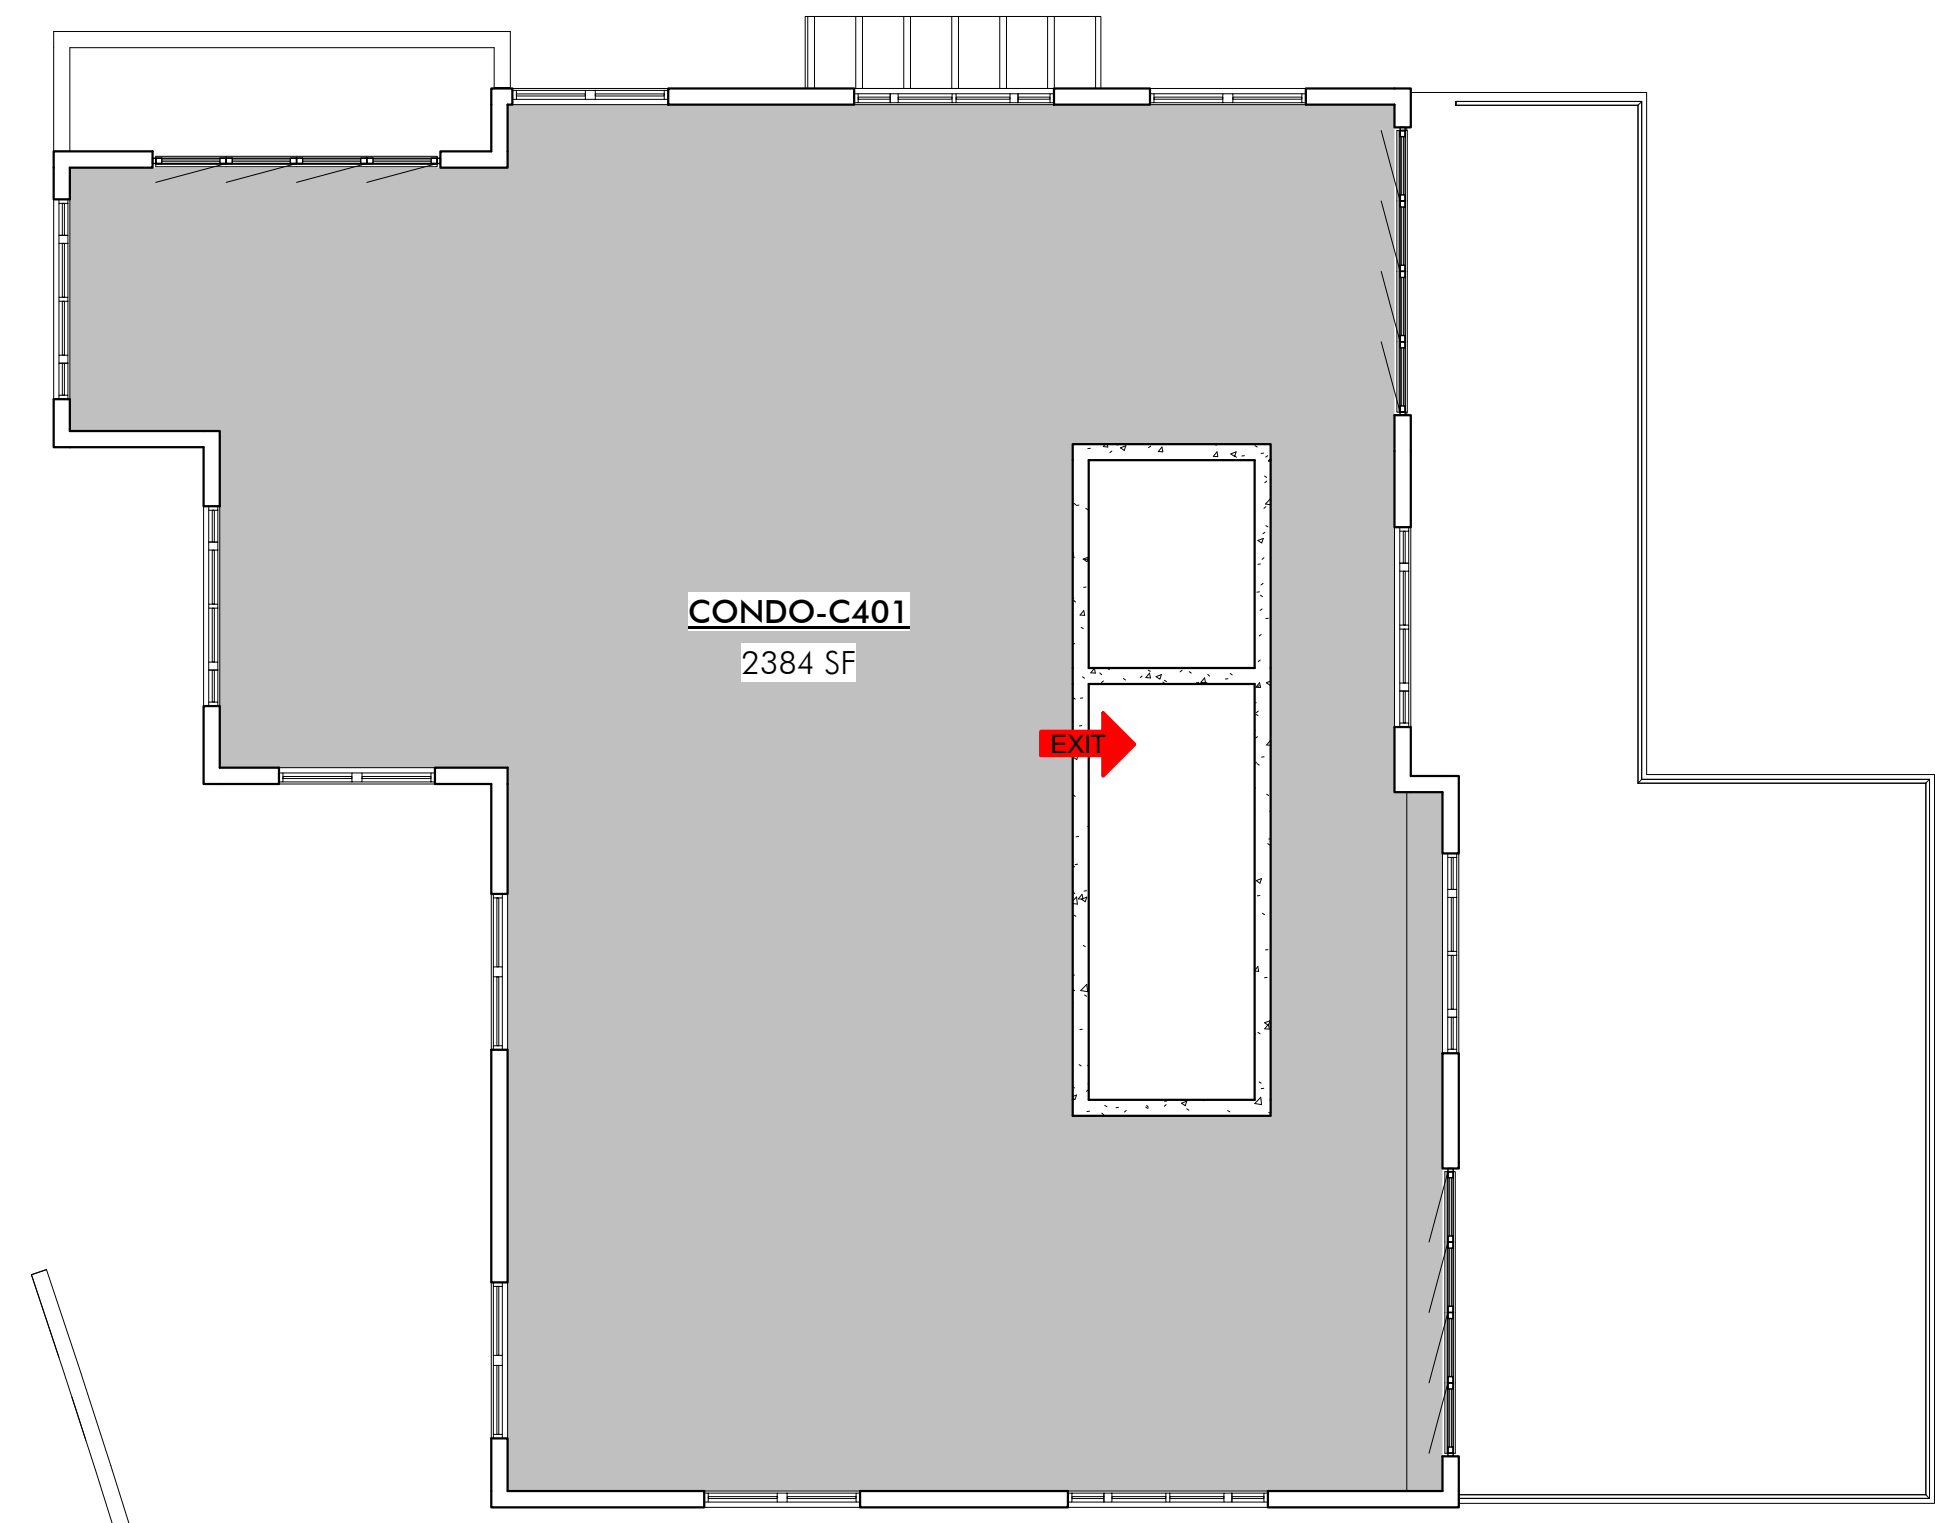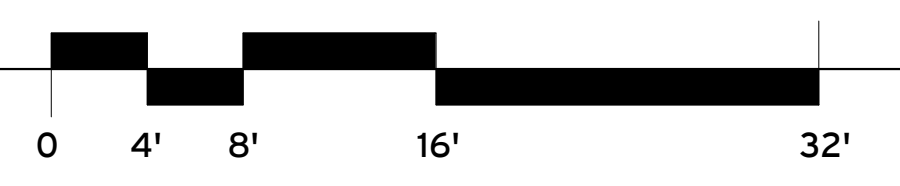

2 C.4
SCALE: 1/8" = 1'-0"

WOW

**PRELIMINARY
NOT FOR
PERMIT OR
CONSTRUCTION**

CIVIL: EVERGREEN
STRUCTURAL: JARRAIT ENGINEERING
MECHANICAL: PVE INC
ELECTRICAL: BNA CONSULTING
LANDSCAPE: LO/CI
INTERIOR: WOW +

**KING'S CROWN
MIXED USE MPD**
1201 LOWELL AVENUE
PARK CITY, UTAH


PROJECT #: 160026
ISSUE DATE: 09.28.2017
ISSUE: PRELIM
REVISIONS

**CONDO BUILDING B/C
AREA PLANS**

AE-BC103

COPYRIGHT: WOW ateller, LLC. 2017

the concepts, ideas, drawings and specifications herein are an original unpublished work and the property of WOW Ateller, LLC and shall not be used on any other work. do not scale drawings. all conditions shall be verified on site. discrepancies shall be brought to the attention of the architect before proceeding.
plot date: 9/28/2017 11:48:21 AM

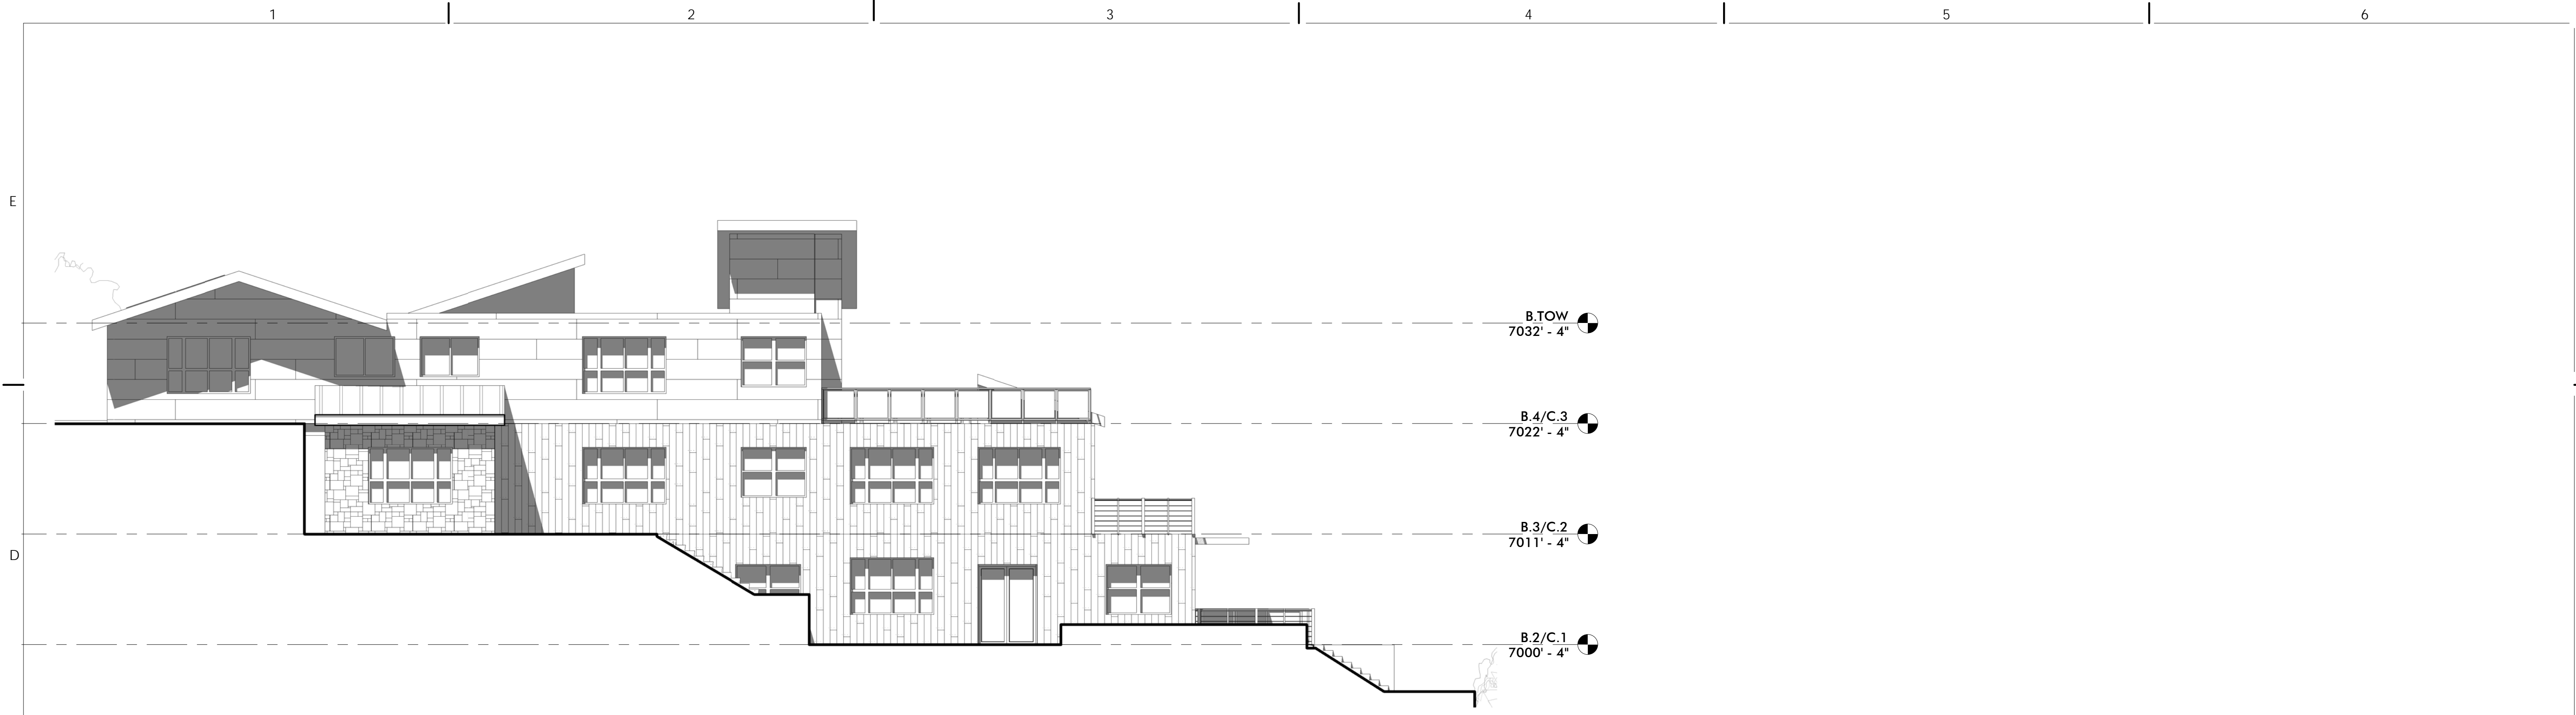

2 BUILDING B SOUTH ELEVATION
SCALE: 1/8" = 1'-0"



1 BUILDING B NORTH ELEVATION
SCALE: 1/8" = 1'-0"



WOW

PRELIMINARY
NOT FOR
PERMIT OR
CONSTRUCTION

CIVIL: EVERGREEN
STRUCTURAL: JARRAIT ENGINEERING
MECHANICAL: PVE INC
ELECTRICAL: BNA CONSULTING
LANDSCAPE: LO/CI
INTERIOR: WOW +


KING'S CROWN
MIXED USE MPD
1201 LOWELL AVENUE
PARK CITY, UTAH

PROJECT #: 160026
ISSUE DATE: 09/28/2017
ISSUE: PRELIM REVISIONS


BUILDING B ELEVATIONS
AE-BC201

COPYRIGHT: WOW ateller, LLC. 2017

the concepts, ideas, drawings and specifications herein are an original unpublished work and the property of WOW Ateller, LLC and shall not be used on any other work. do not scale drawings. all conditions shall be verified on site, discrepancies shall be brought to the attention of the architect before proceeding.
plot date: 9/28/2017 11:48:27 AM

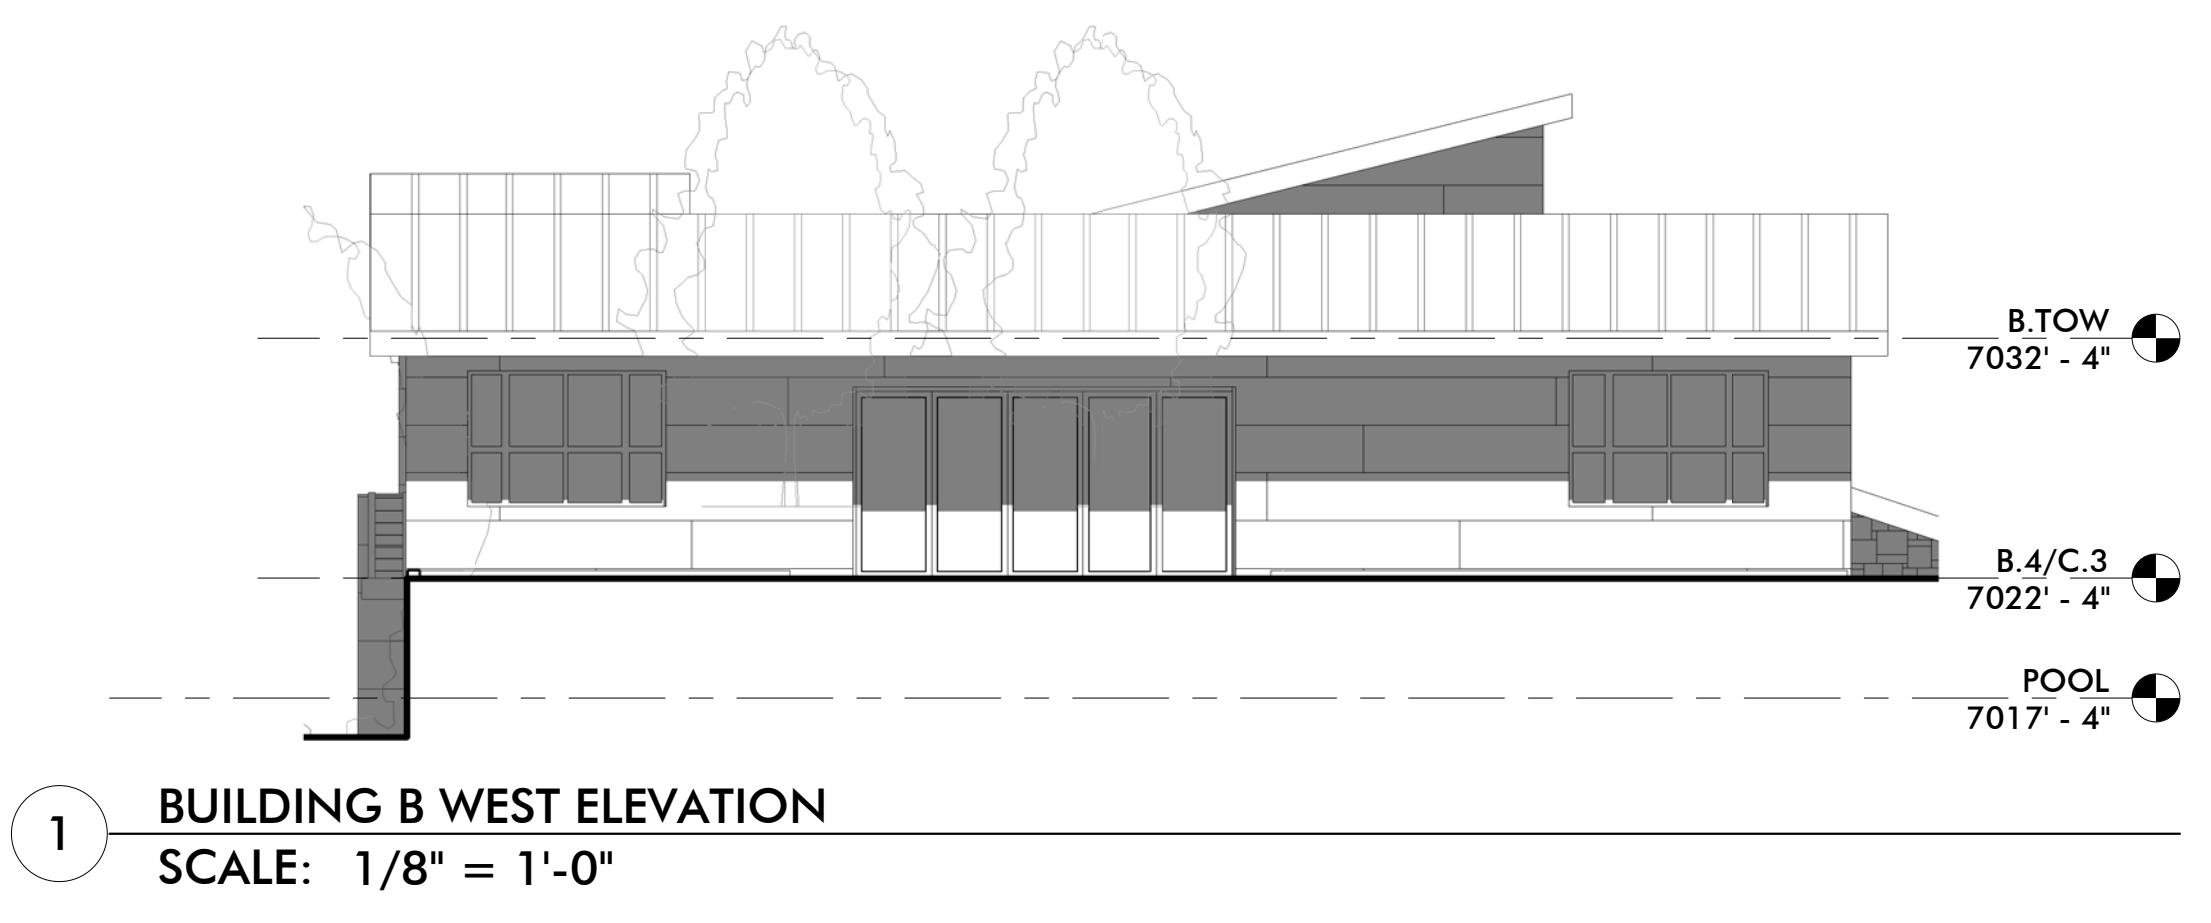

1 BUILDING B WEST ELEVATION
SCALE: 1/8" = 1'-0"

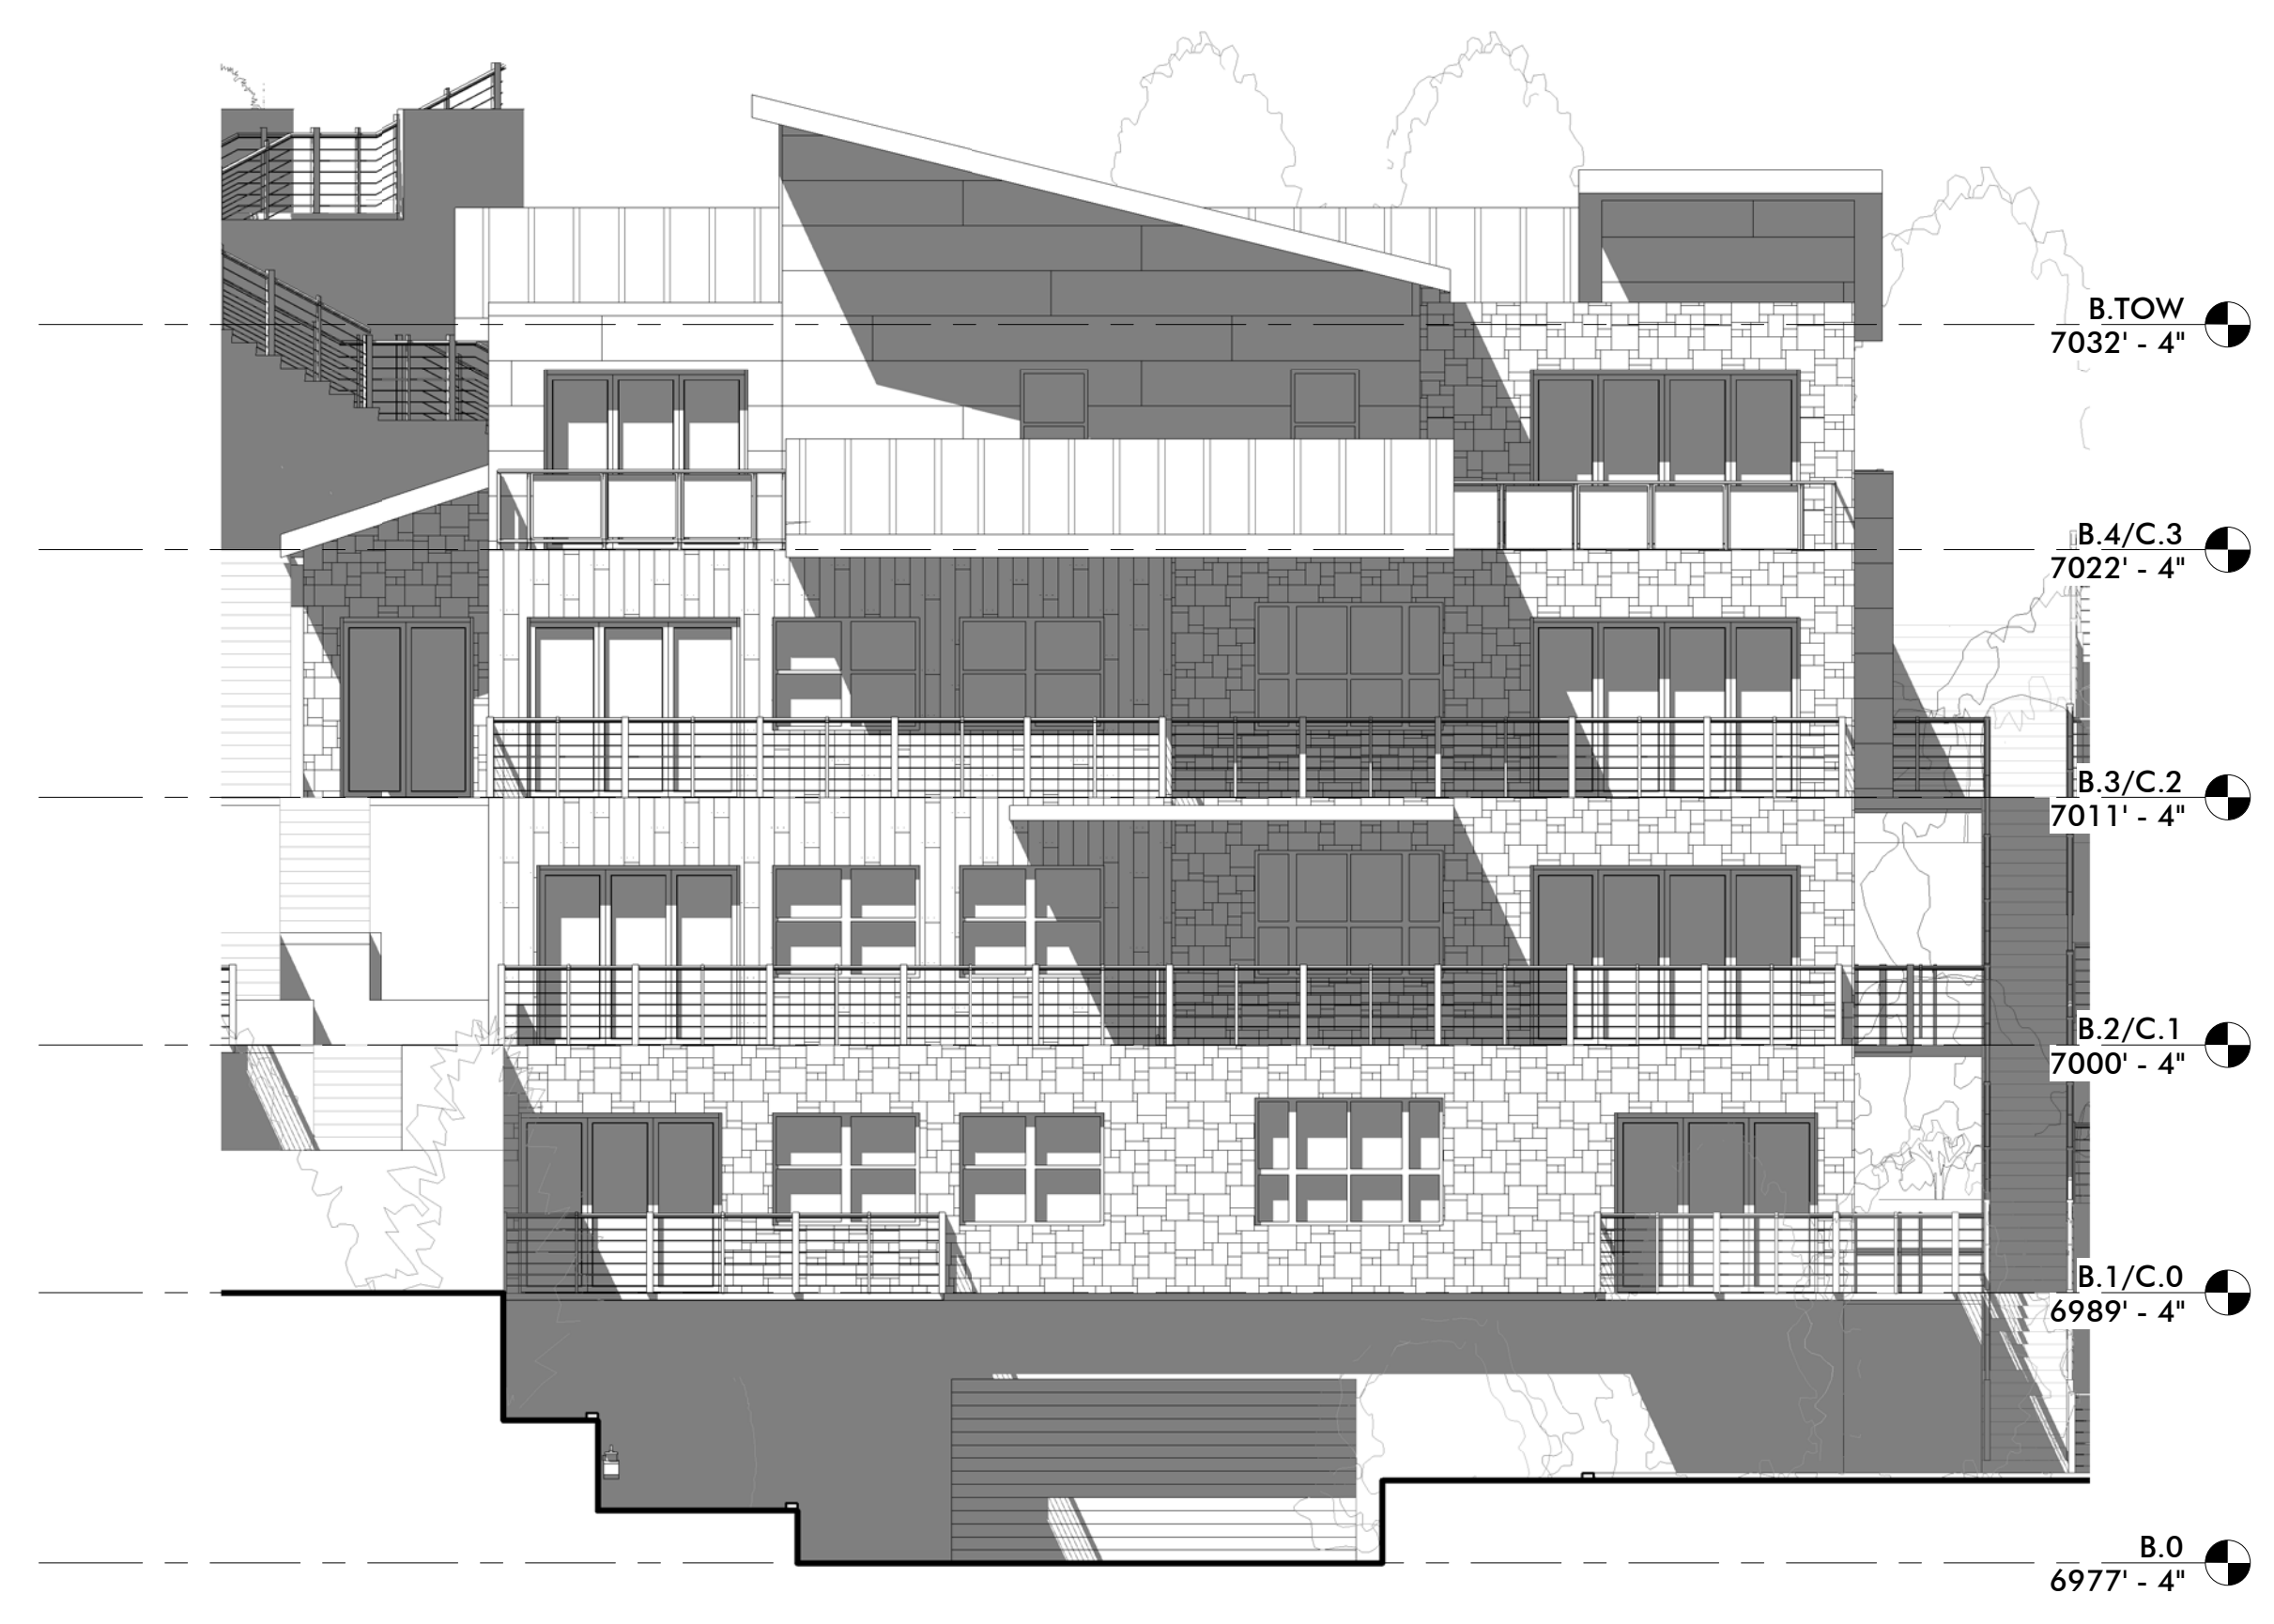

2 BUILDING B EAST ELEVATION
SCALE: 1/8" = 1'-0"

WOW

PRELIMINARY
NOT FOR
PERMIT OR
CONSTRUCTION

CIVIL: EVERGREEN
STRUCTURAL: JARRAIT ENGINEERING
MECHANICAL: PVE INC
ELECTRICAL: BNA CONSULTING
LANDSCAPE: LO/CI
INTERIOR: WOW +

KING'S CROWN
MIXED USE MPD
1201 LOWELL AVENUE
PARK CITY, UTAH


PROJECT #: 160026
ISSUE DATE: 09.28.2017
ISSUE: PRELIM REVISIONS

BUILDING B ELEVATIONS


AE-BC202

COPYRIGHT: WOW ateller, LLC. 2017


the concepts, ideas, drawings and specifications herein are an original unpublished work and the property of WOW Ateller, LLC and shall not be used on any other work. do not scale drawings. all conditions shall be verified on site, discrepancies shall be brought to the attention of the architect before proceeding.
plot date: 9/28/2017 11:48:35 AM

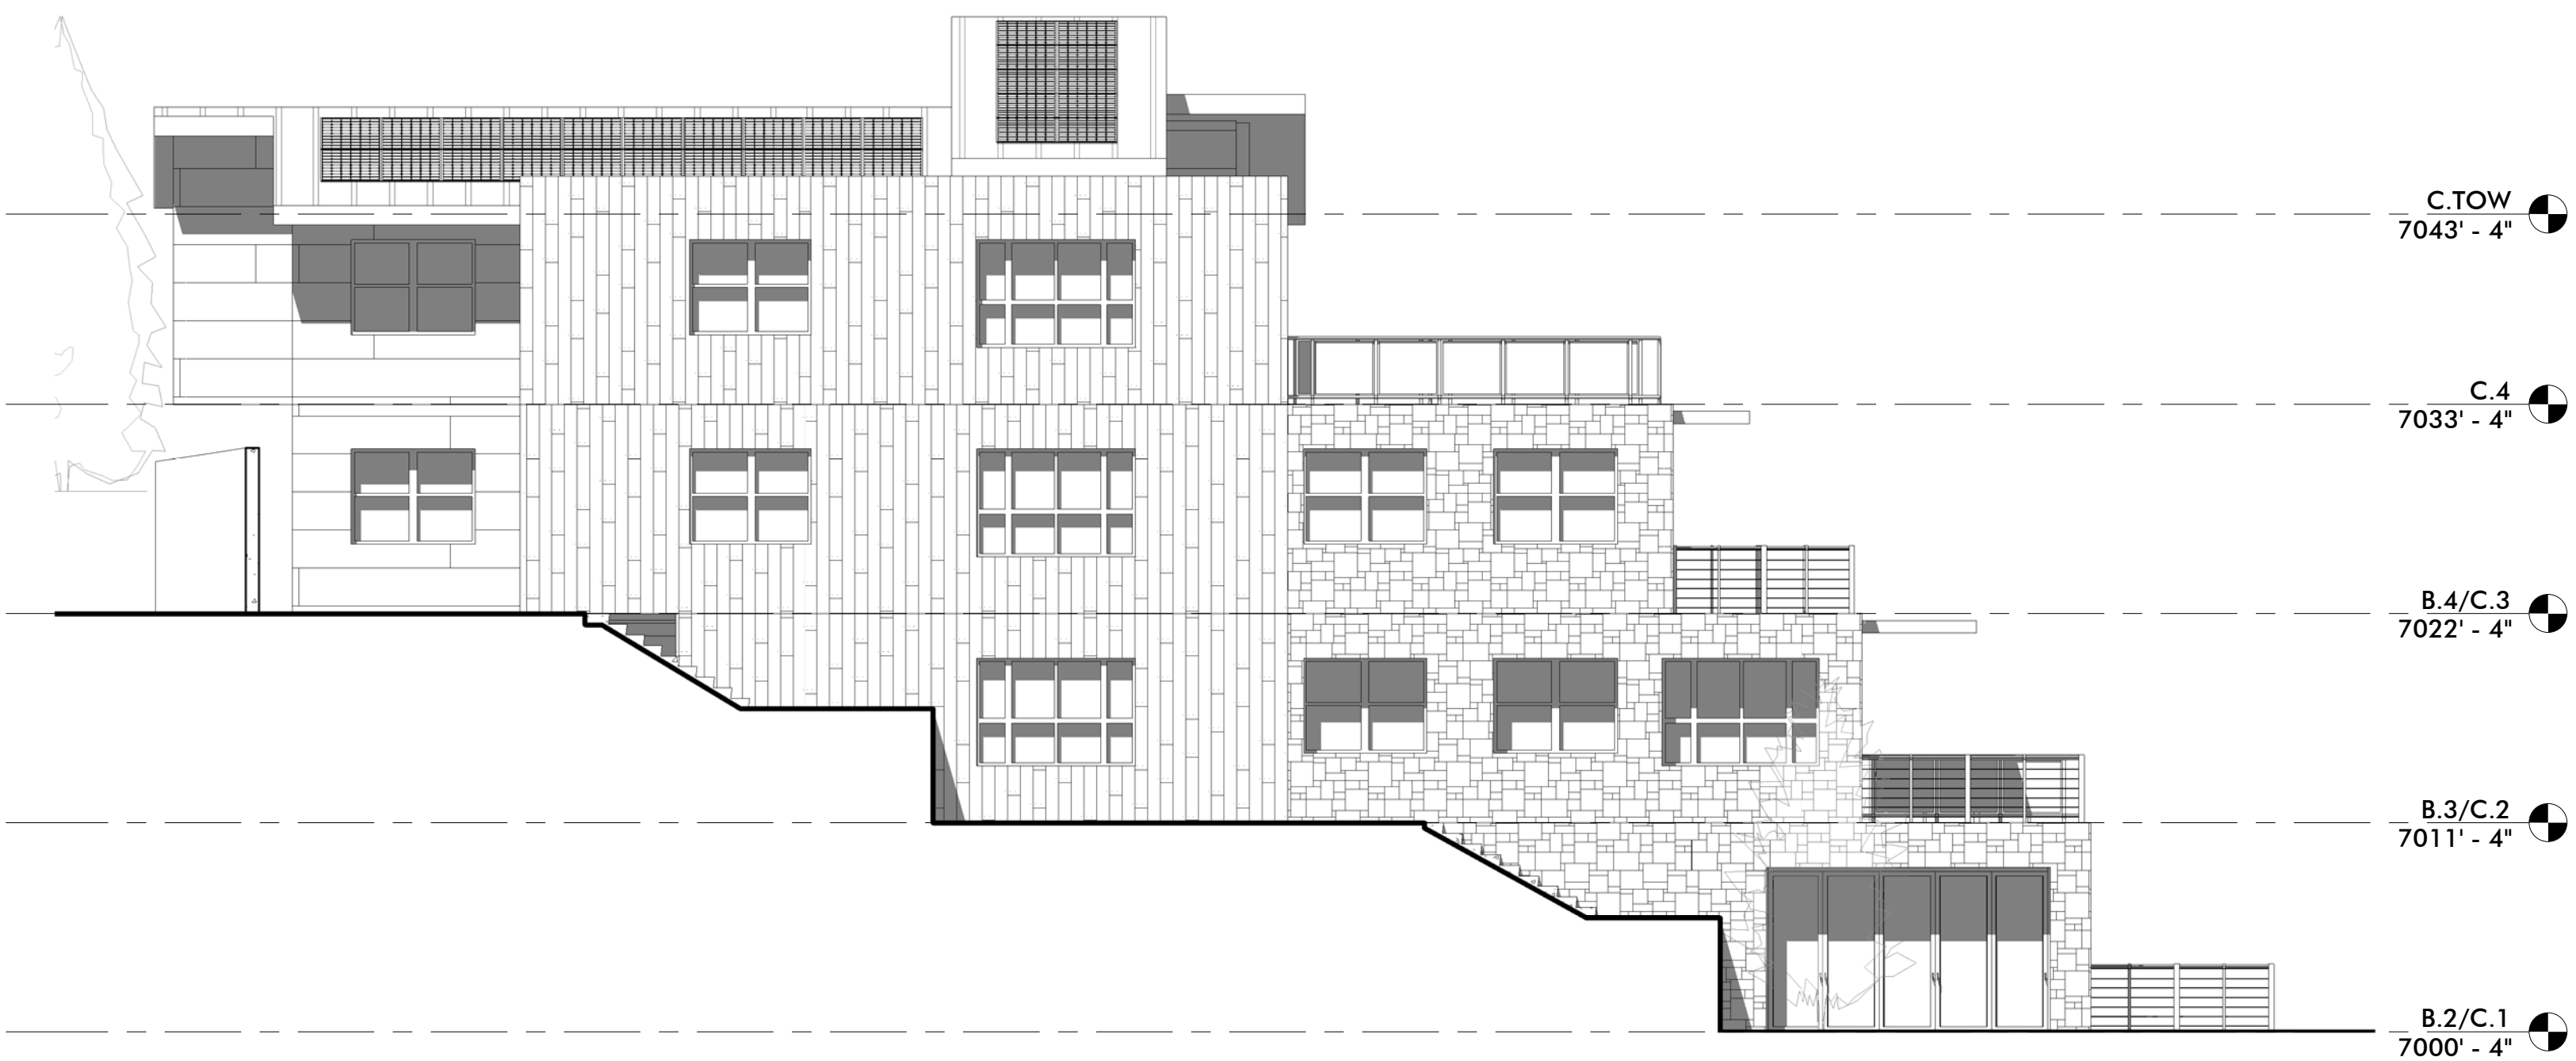



2 BUILDING C SOUTH ELEVATION
SCALE: 1/8" = 1'-0"

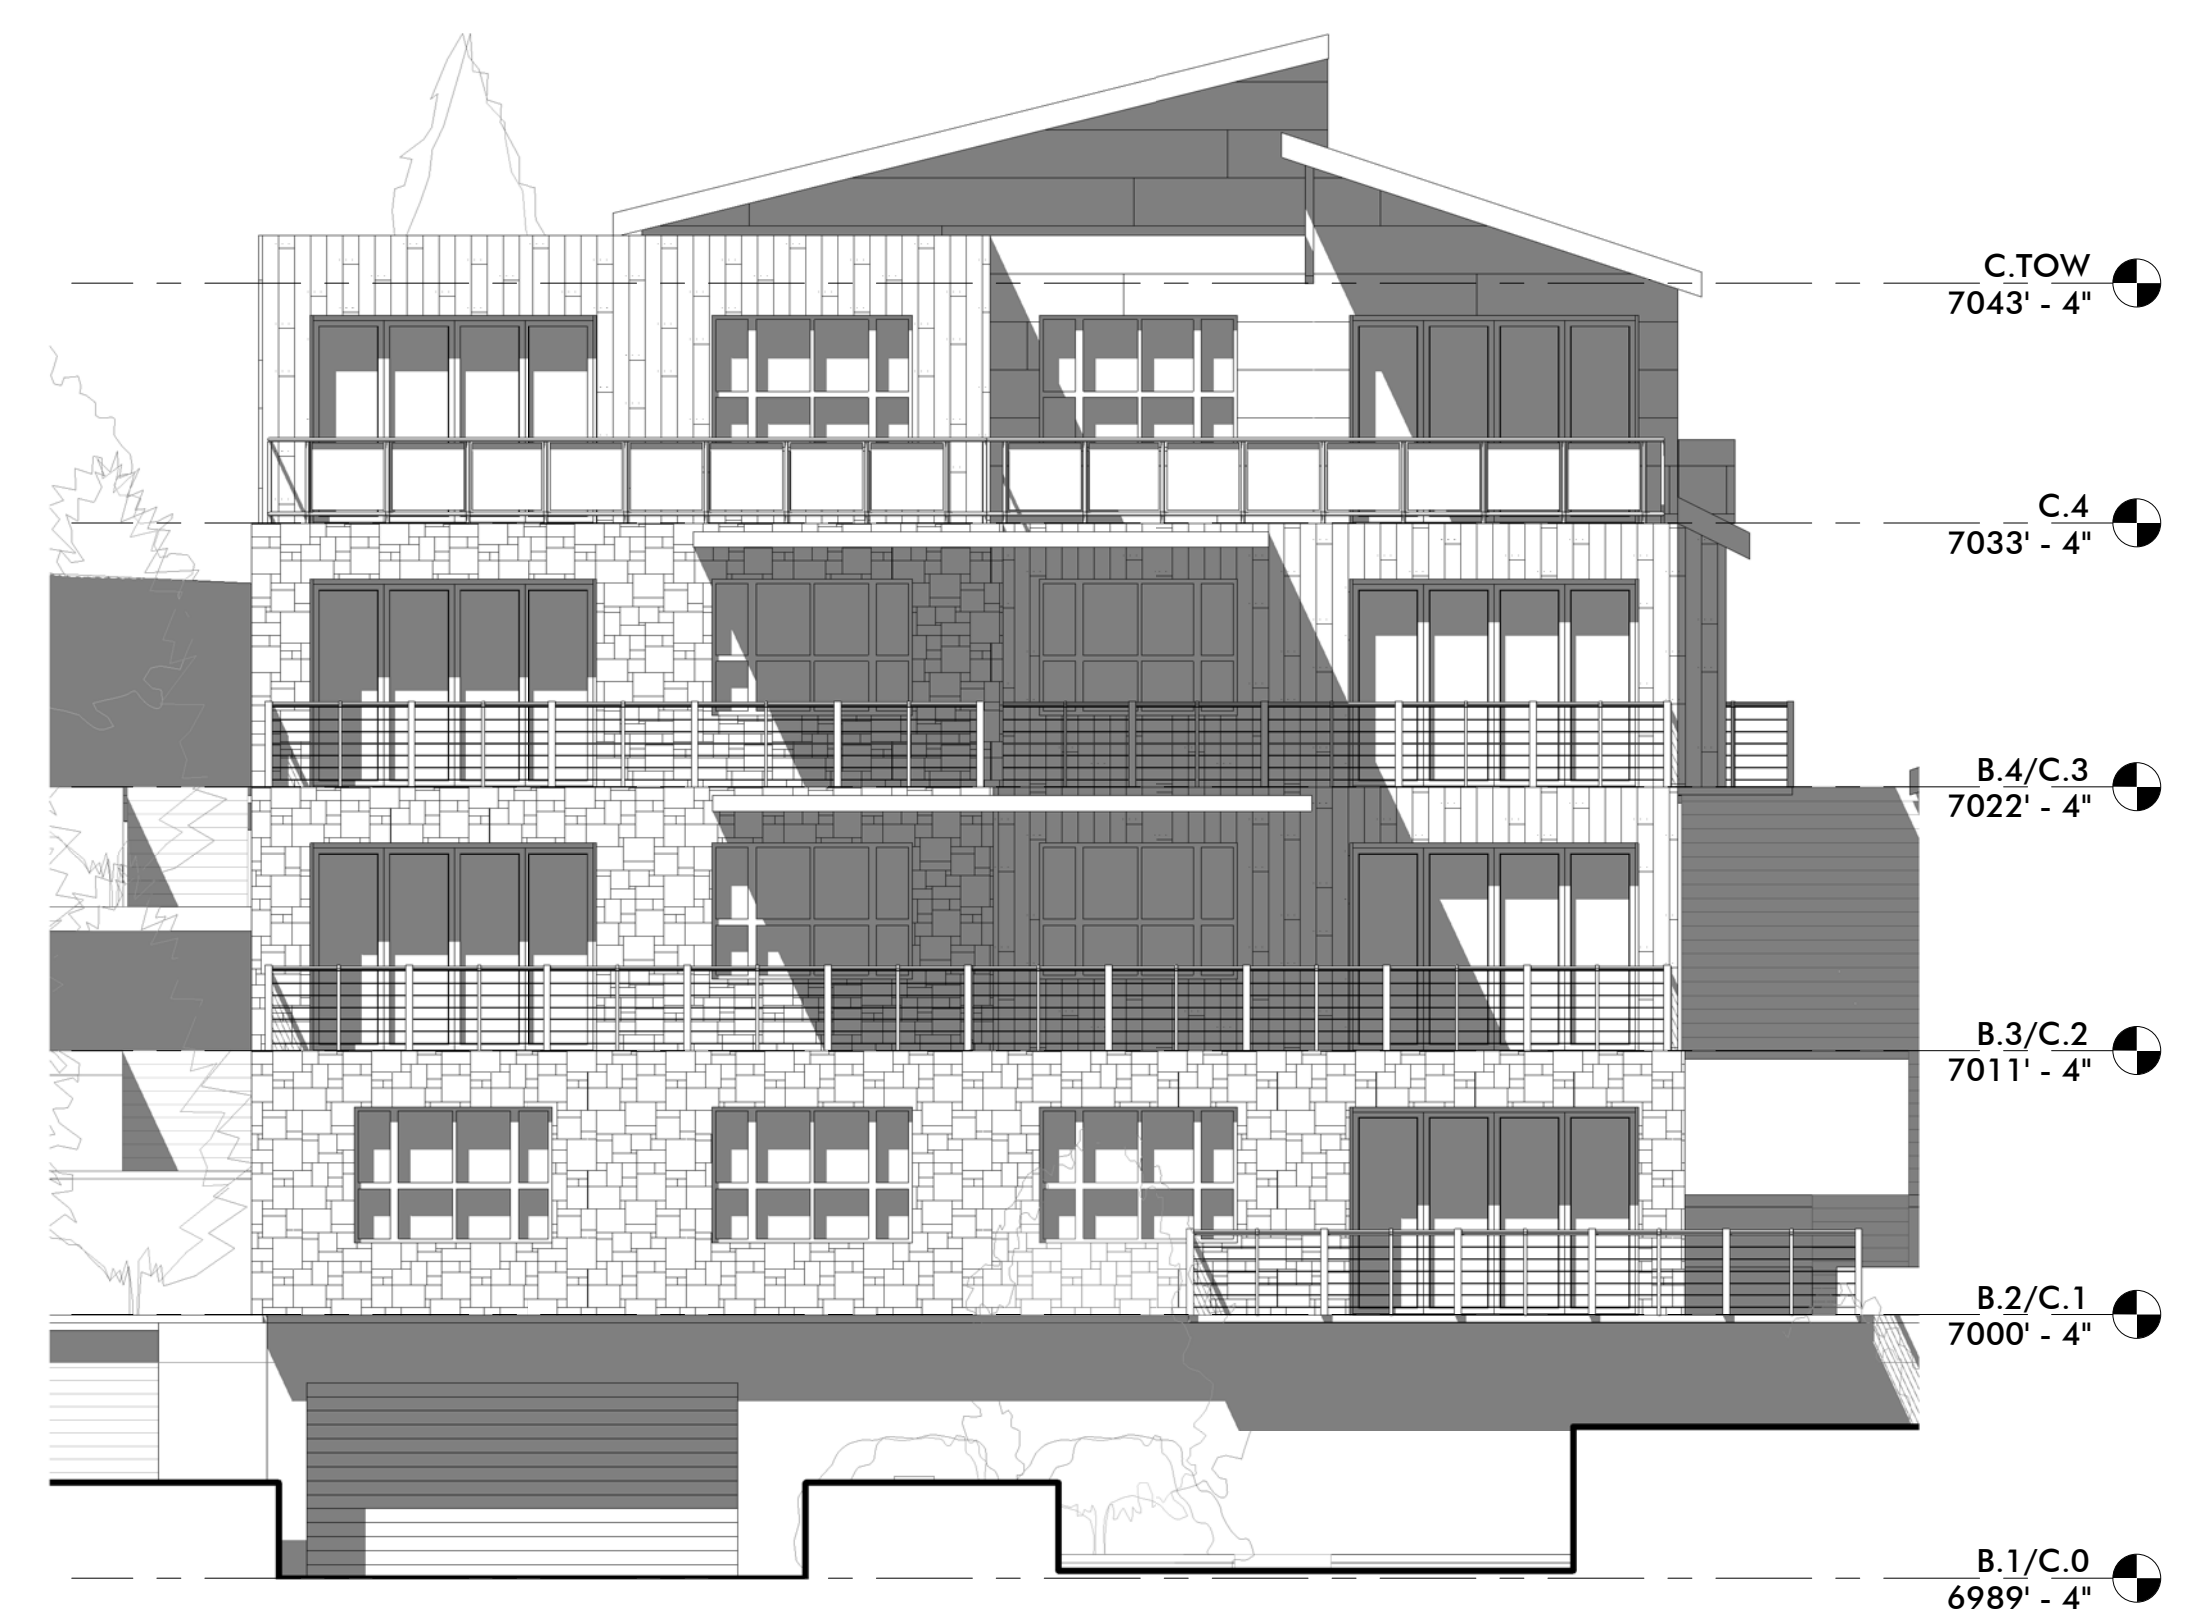

3 BUILDING C EAST ELEVATION
SCALE: 1/8" = 1'-0"

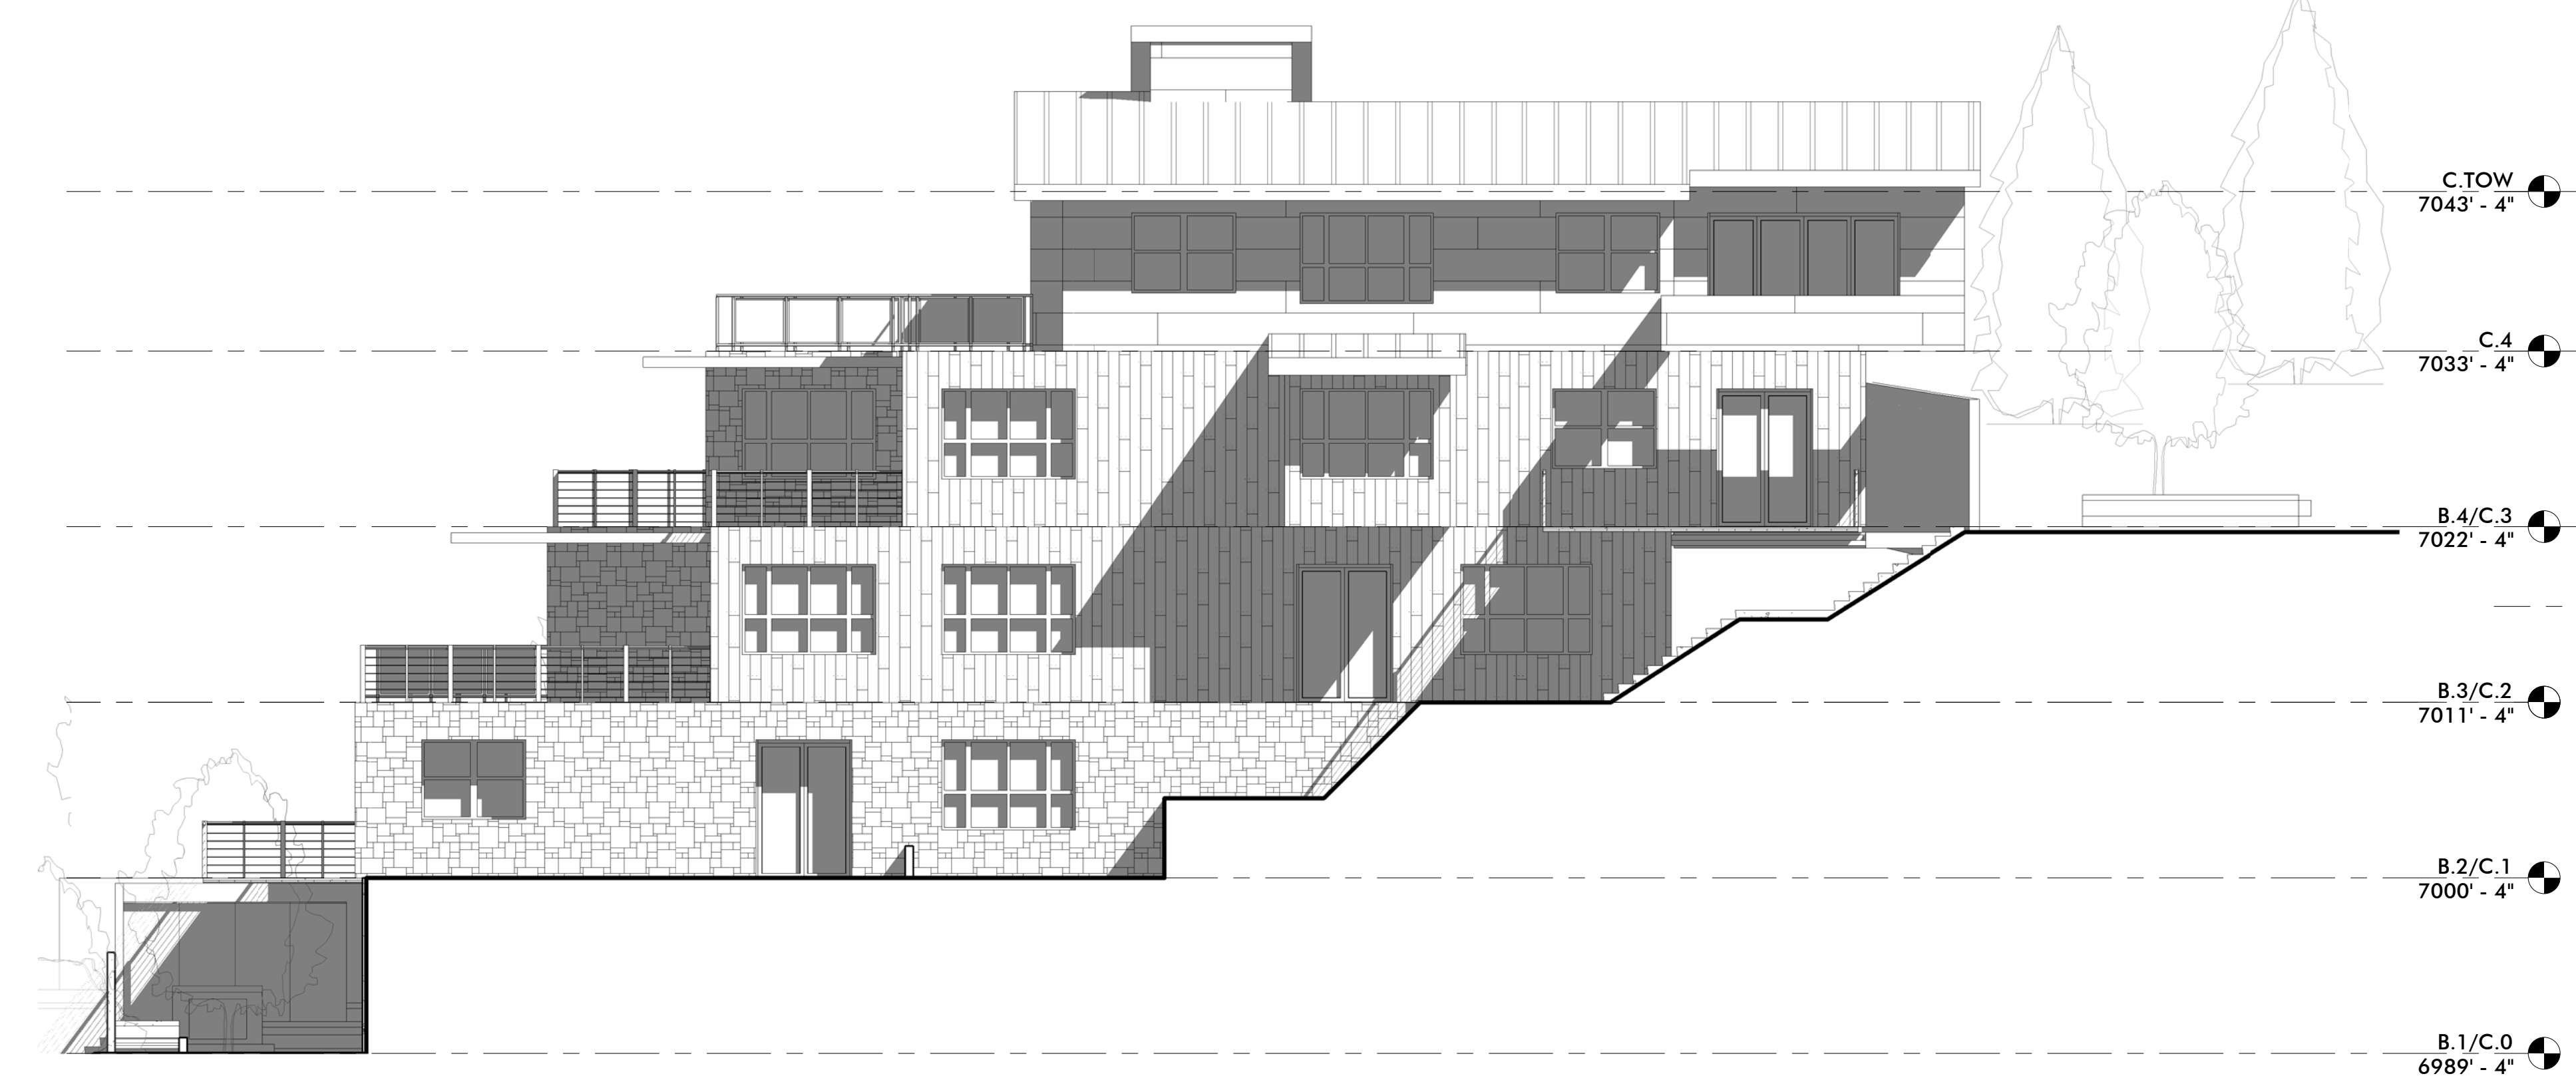

1 BUILDING C NORTH ELEVATION
SCALE: 1/8" = 1'-0"

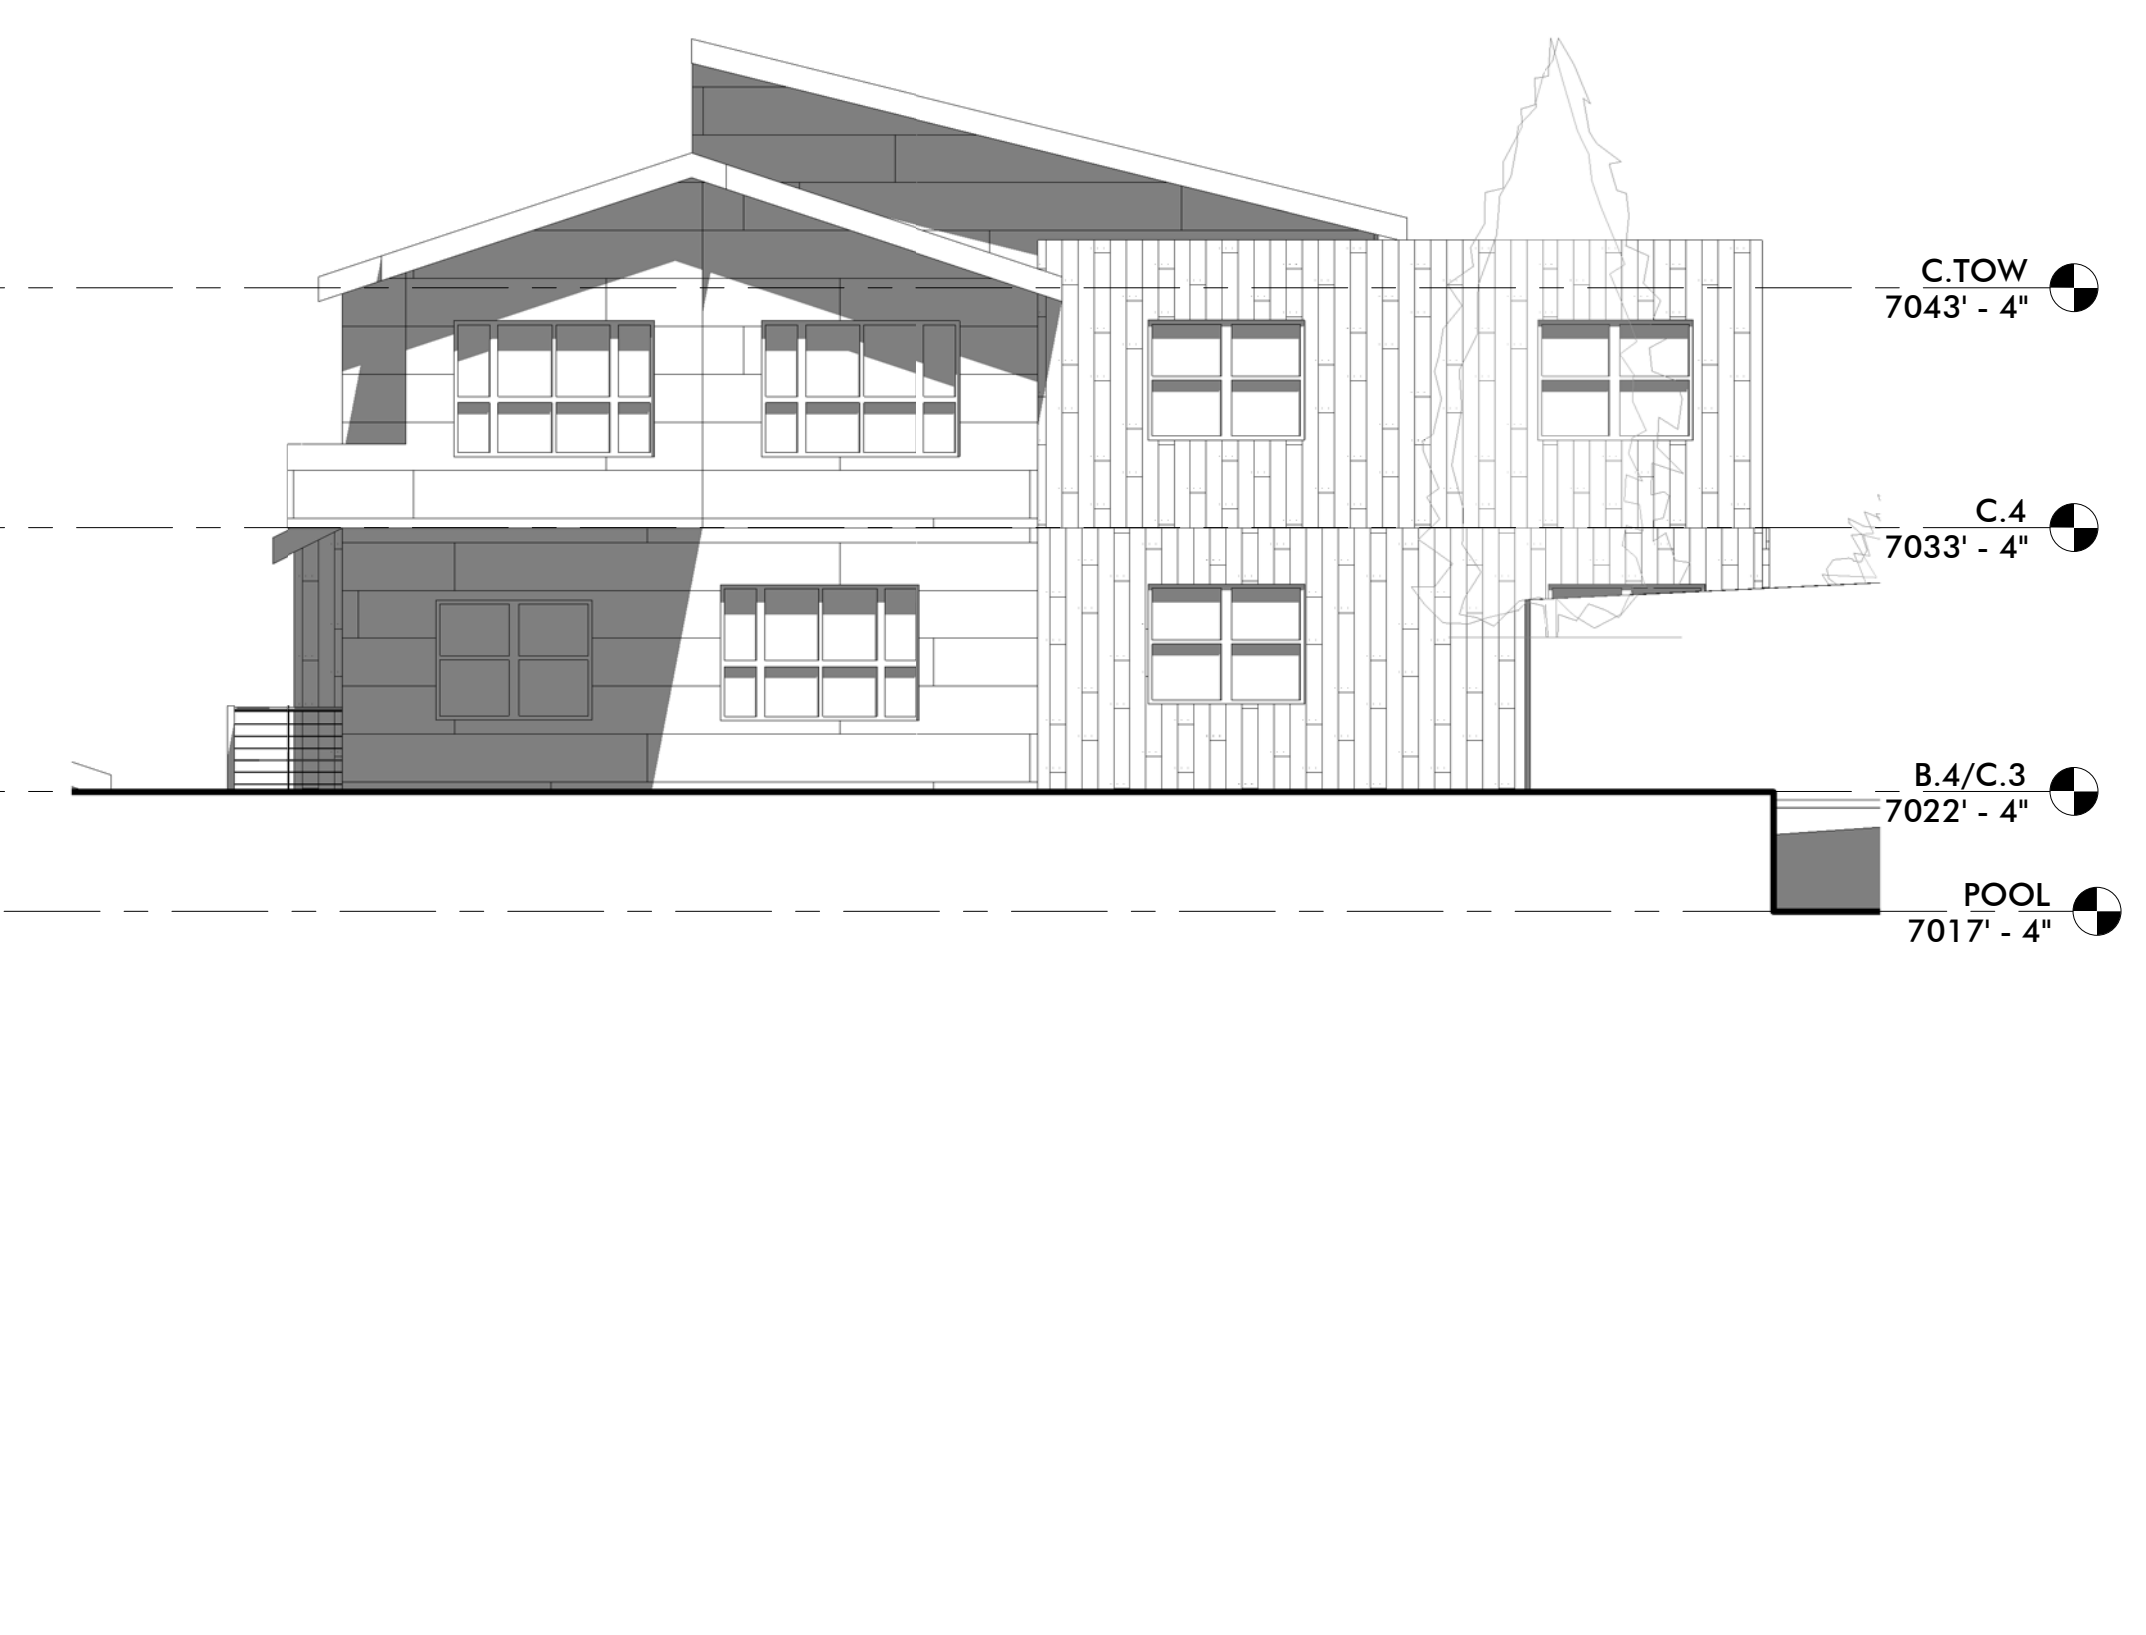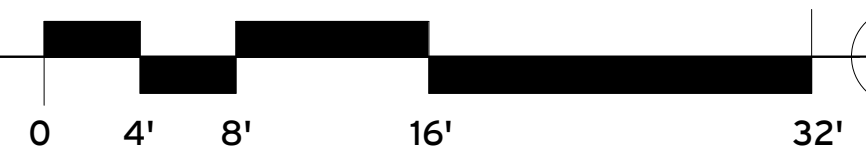

4 BUILDING C WEST ELEVATION
SCALE: 1/8" = 1'-0"

WOW

PRELIMINARY
NOT FOR
PERMIT OR
CONSTRUCTION

CIVIL: EVERGREEN
STRUCTURAL: JARRATT ENGINEERING
MECHANICAL: PVE INC
ELECTRICAL: BNA CONSULTING
LANDSCAPE: LO/CI
INTERIOR: WOW +

KING'S CROWN
MIXED USE MPD
1201 LOWELL AVENUE
PARK CITY, UTAH

PROJECT #: 160026
ISSUE DATE: 09.28.2017
ISSUE: PRELIM
REVISIONS

BUILDING C ELEVATIONS

AE-BC204

COPYRIGHT: WOW ateller, LLC. 2017