



2 A.1
SCALE: 1/8" = 1'-0"

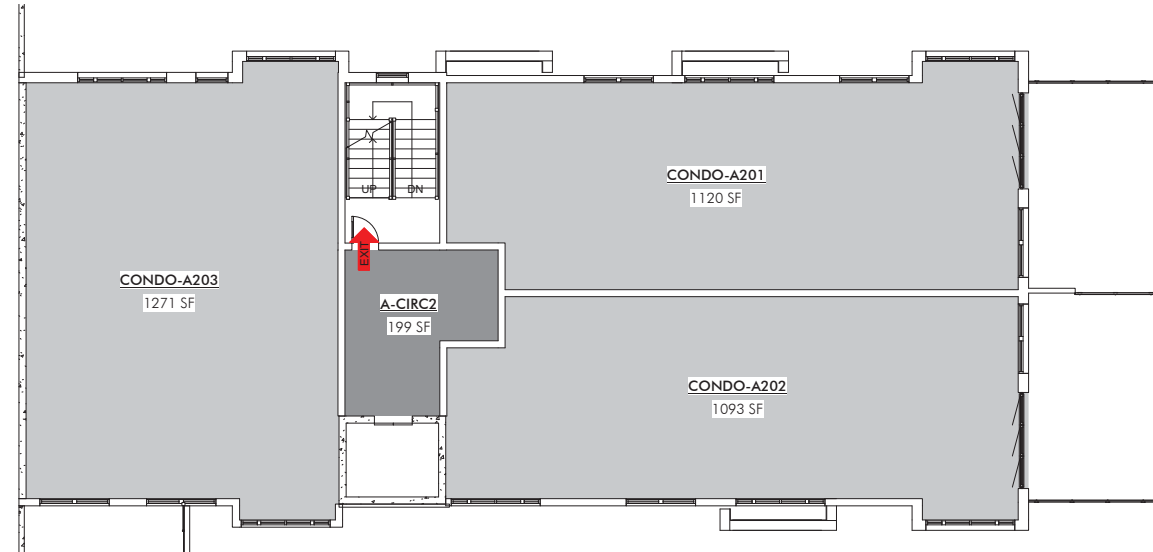



3 A.2
SCALE: 1/8" = 1'-0"

AFFORDABLE UNIT CONDO AREAS	
UNIT	NET AREA
CONDO-AMECH	255 SF
	255 SF
CONDO-A101	1273 SF
CONDO-A102	999 SF
CONDO-A103	910 SF
	3181 SF
CONDO-A201	1120 SF
CONDO-A202	1093 SF
CONDO-A203	1271 SF
	3484 SF
CONDO-A301	940 SF
CONDO-A302	927 SF
CONDO-A303	1044 SF
CONDO-A304	1104 SF
	4015 SF
CONDO-A401	717 SF
CONDO-A402	982 SF
CONDO-A403	984 SF
CONDO-A404	954 SF
	3638 SF
CONDO-A501	1089 SF
CONDO-A502	1099 SF
	2187 SF
NET TOTAL AREA	16761 SF

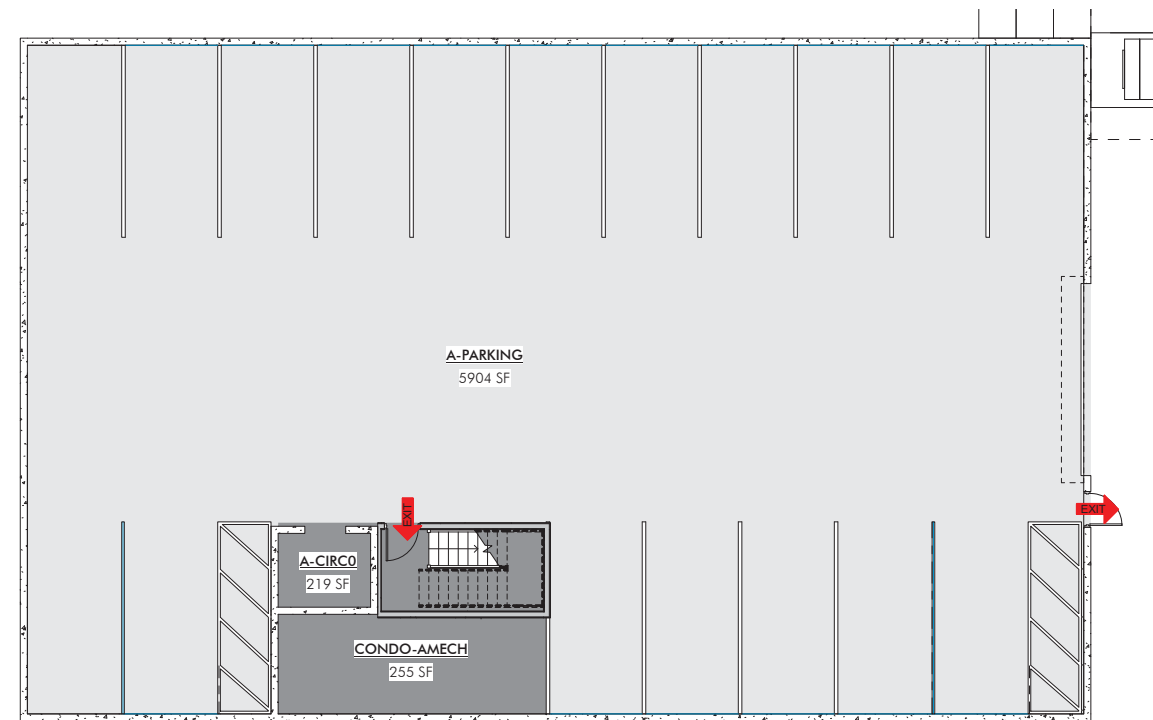


1 A.0
SCALE: 1/8" = 1'-0"

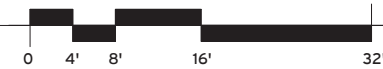

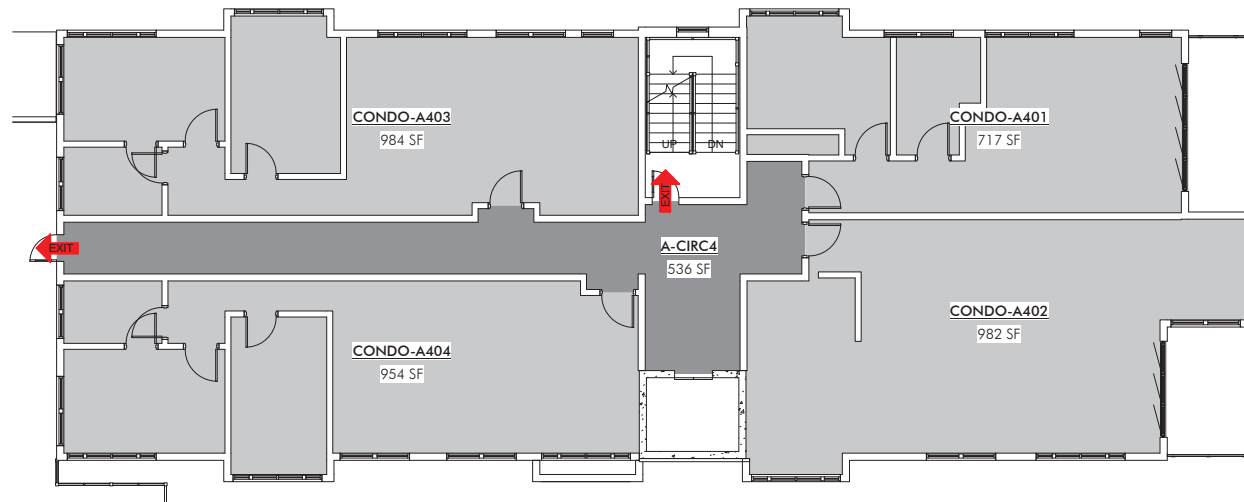


2 A.4
SCALE: 1/8" = 1'-0"

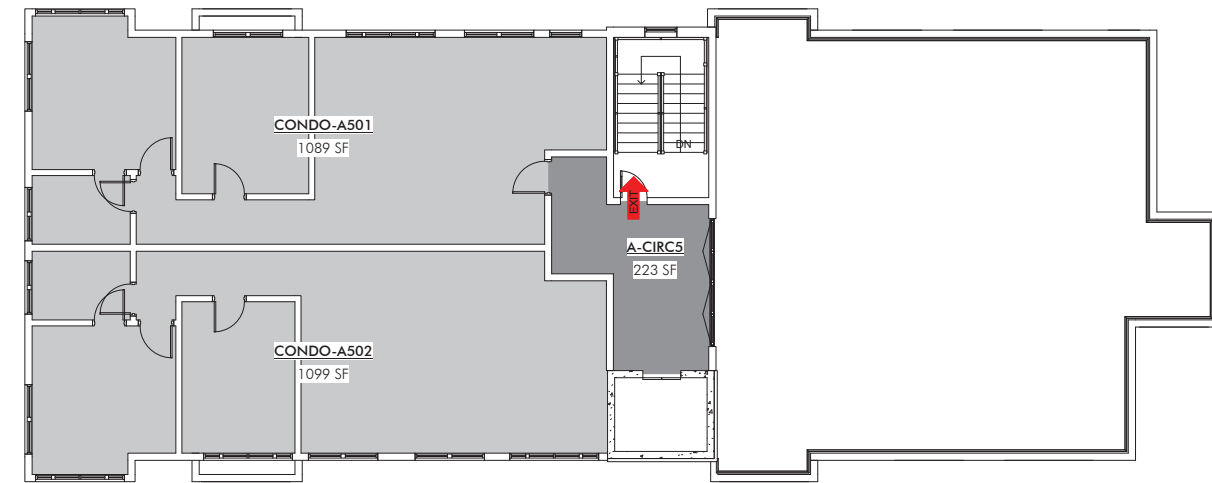

3 A.5
SCALE: 1/8" = 1'-0"

AFFORDABLE UNIT CONDO AREAS


UNIT	NET AREA
CONDO-AMECH	255 SF 255 SF
CONDO-A101	1273 SF
CONDO-A102	999 SF
CONDO-A103	910 SF 3181 SF
CONDO-A201	1120 SF
CONDO-A202	1093 SF
CONDO-A203	1271 SF 3484 SF
CONDO-A301	940 SF
CONDO-A302	927 SF
CONDO-A303	1044 SF
CONDO-A304	1104 SF 4015 SF
CONDO-A401	717 SF
CONDO-A402	982 SF
CONDO-A403	984 SF
CONDO-A404	954 SF 3638 SF
CONDO-A501	1089 SF
CONDO-A502	1099 SF
NET TOTAL AREA	2187 SF 16761 SF

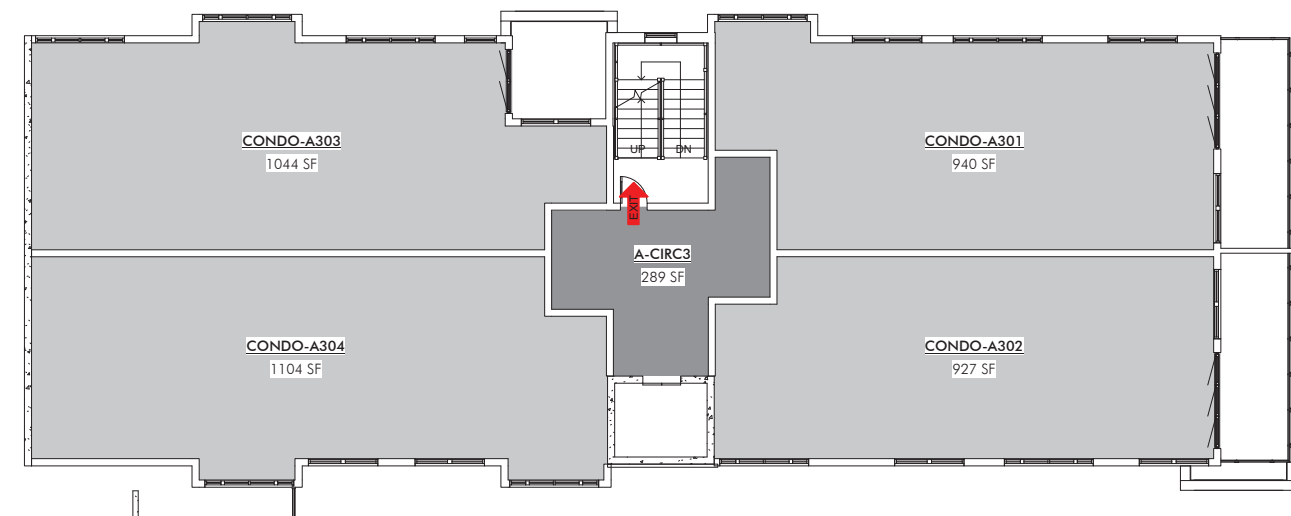


1 A.3
SCALE: 1/8" = 1'-0"




BLDG B/C CONDO AREAS	
UNIT	NET AREA
CONDO-BMECH	208 SF
	208 SF
CONDO-B101	1772 SF
CONDO-B102	1711 SF
CONDO-CMECH	202 SF
	3686 SF
CONDO-B201	1430 SF
CONDO-B202	1651 SF
CONDO-C101	1647 SF
CONDO-C102	1740 SF
	6468 SF
CONDO-B201B	1096 SF
CONDO-B202B	1169 SF
CONDO-B303	2878 SF
CONDO-C201	1444 SF
CONDO-C202	1681 SF
	8267 SF
CONDO-B401	3727 SF
CONDO-C201B	1571 SF
CONDO-C202B	1650 SF
	6949 SF
CONDO-C401	2384 SF
	2384 SF
NET TOTAL AREA	27961 SF

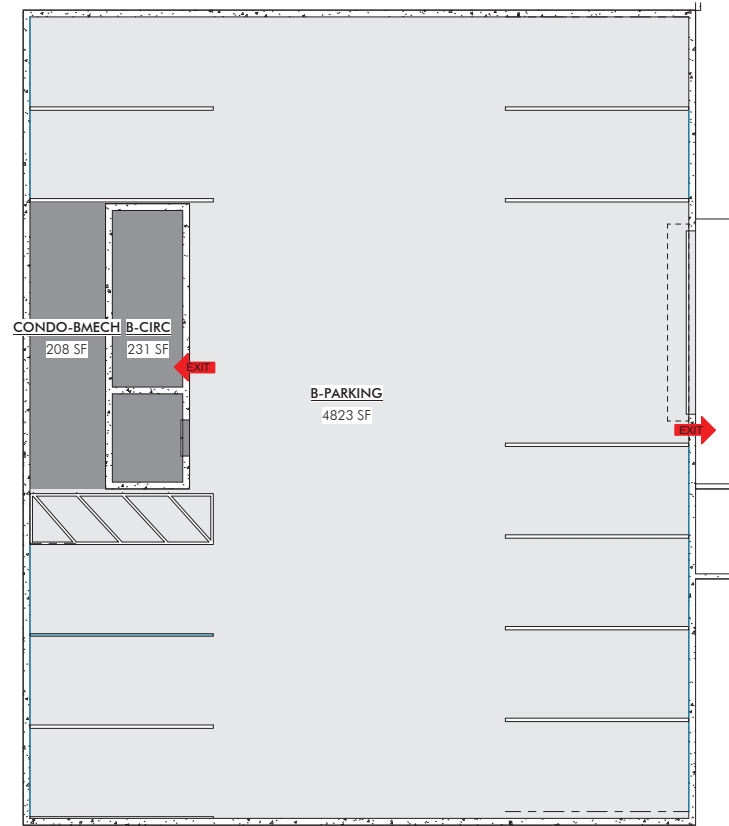


1 B.0
SCALE: 1/8" = 1'-0"

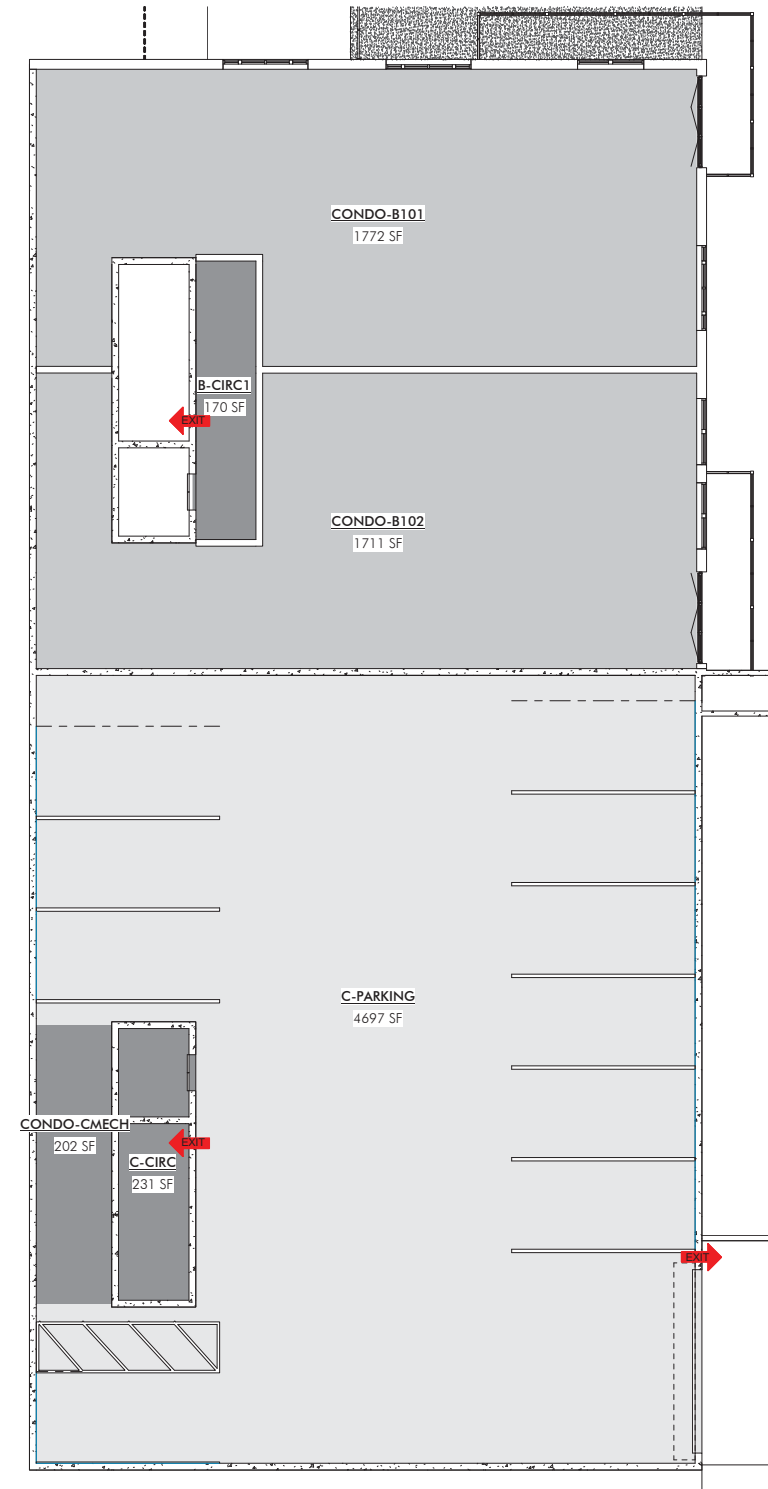


2 B.1/C.0
SCALE: 1/8" = 1'-0"

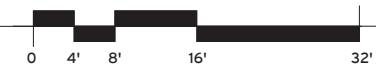


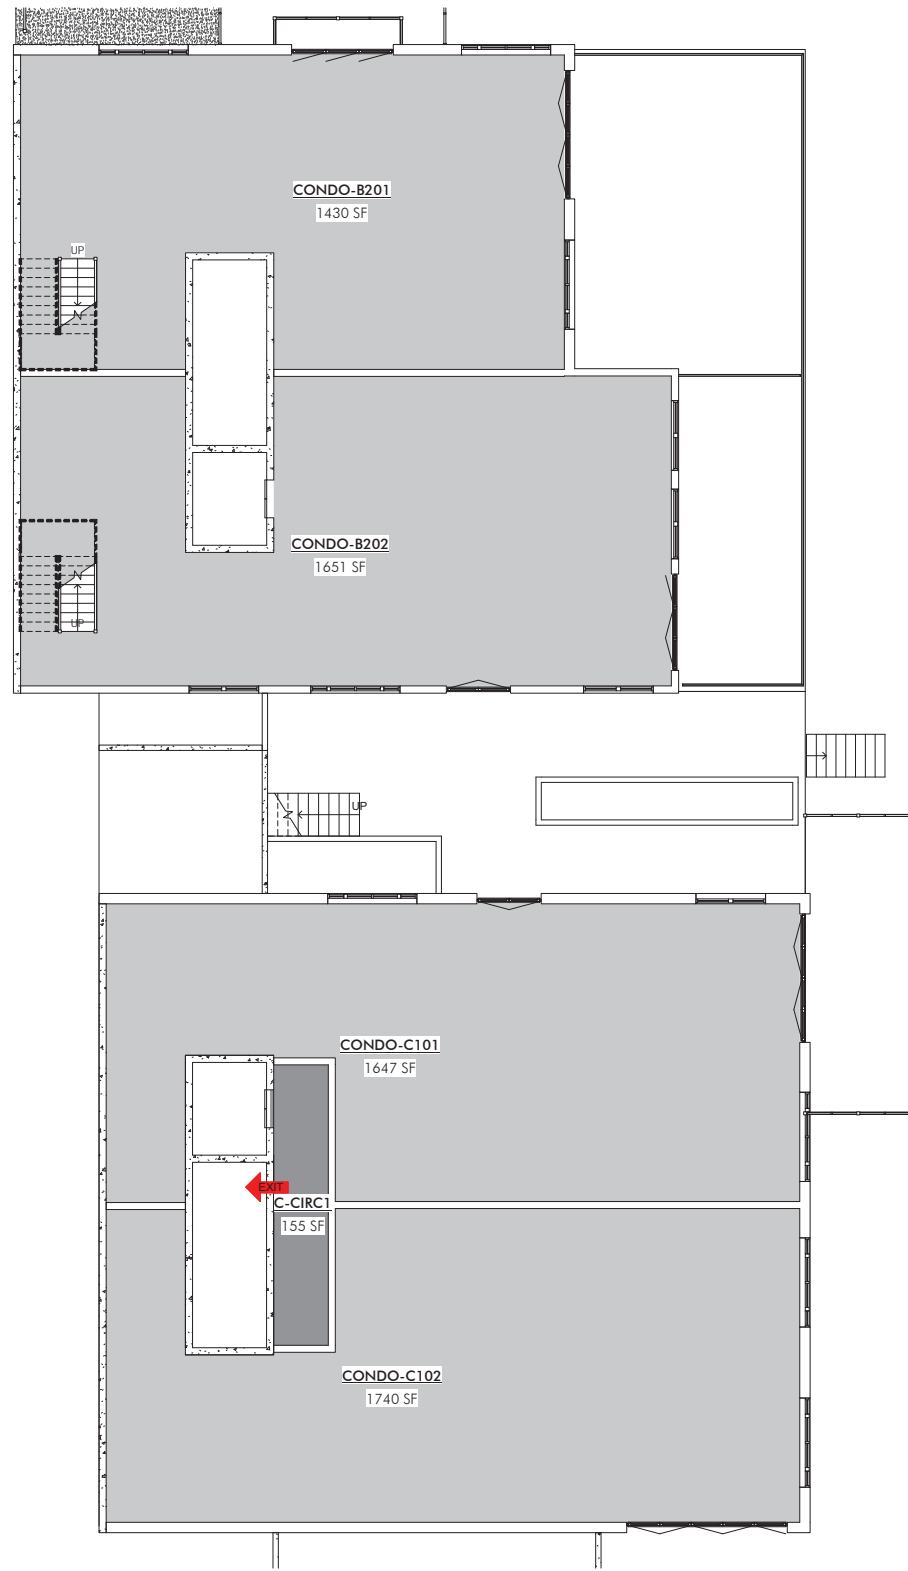



1 B.2/C.1
SCALE: 1/8" = 1'-0"

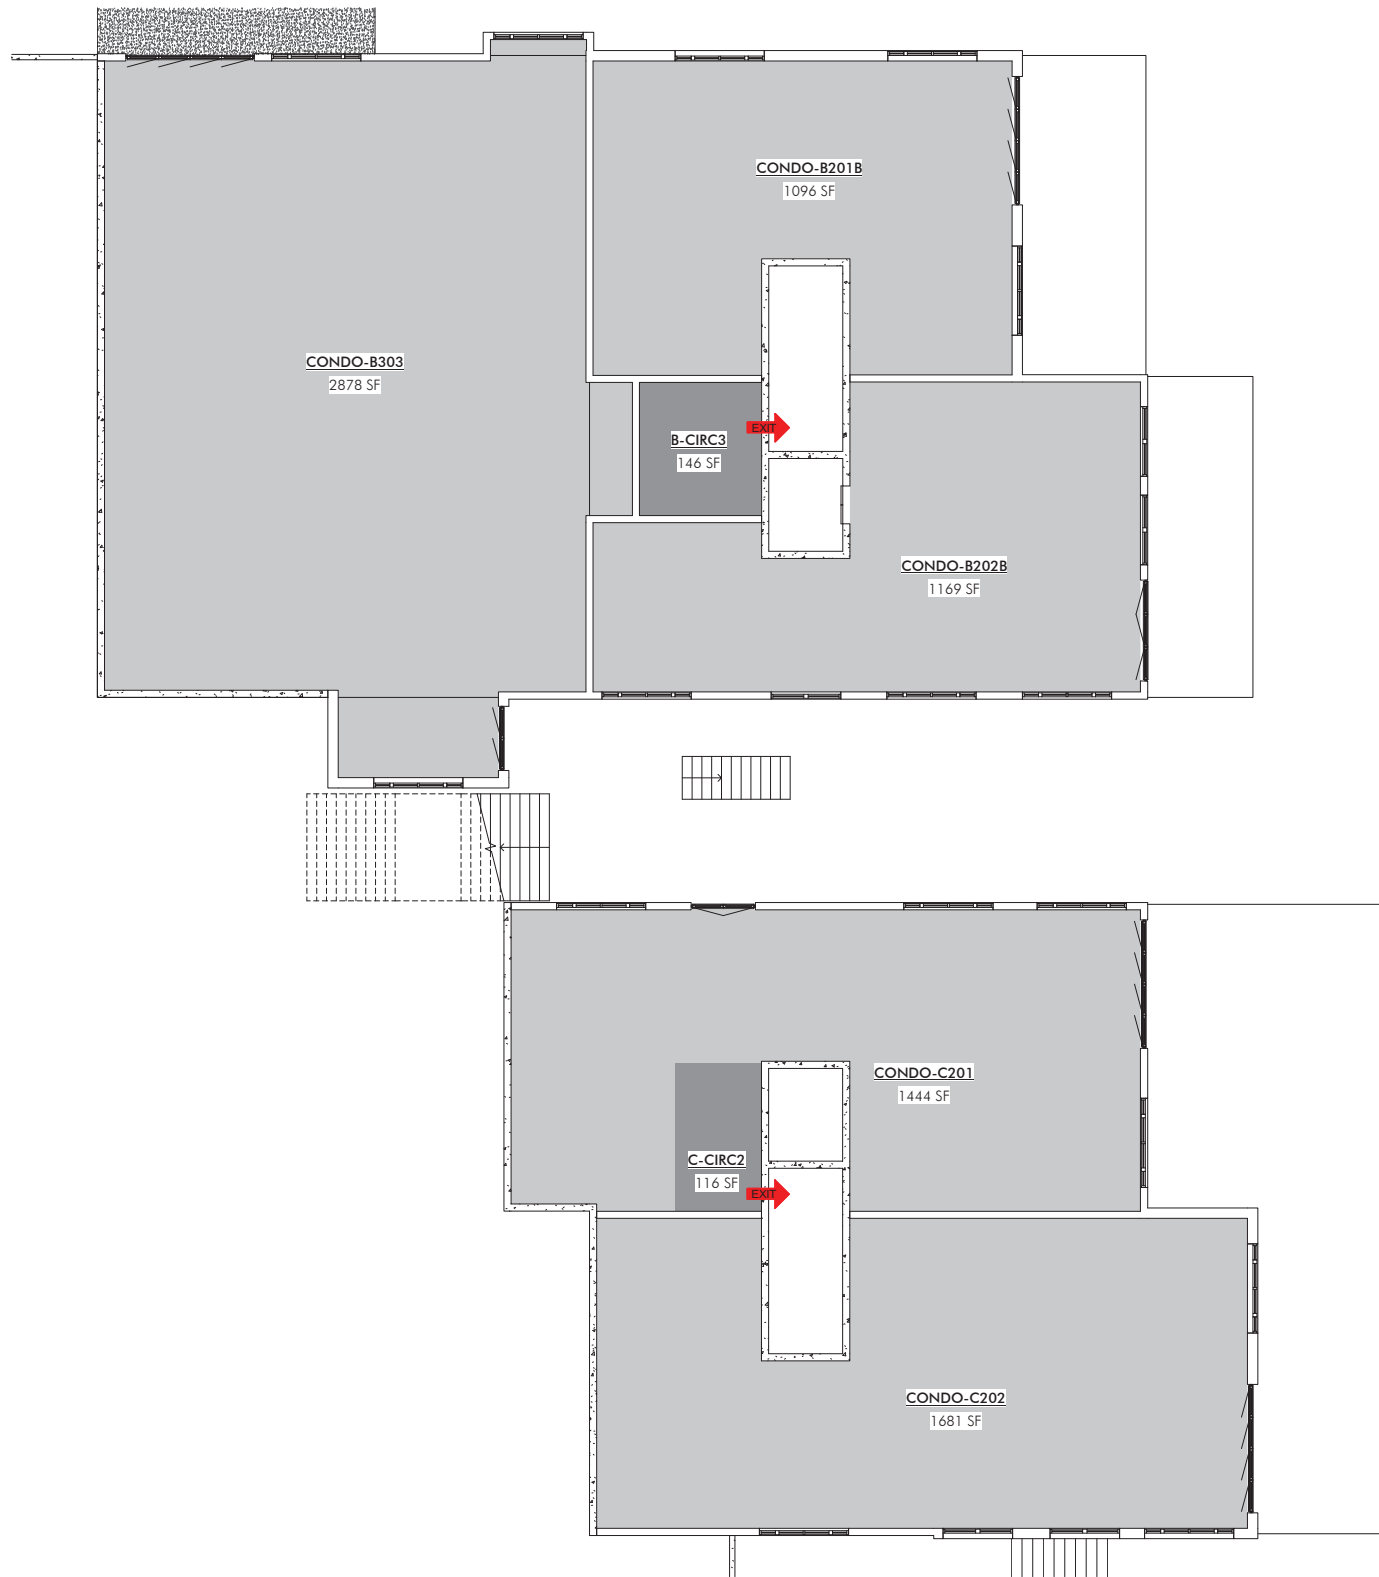

2 B.3/C.2
SCALE: 1/8" = 1'-0"

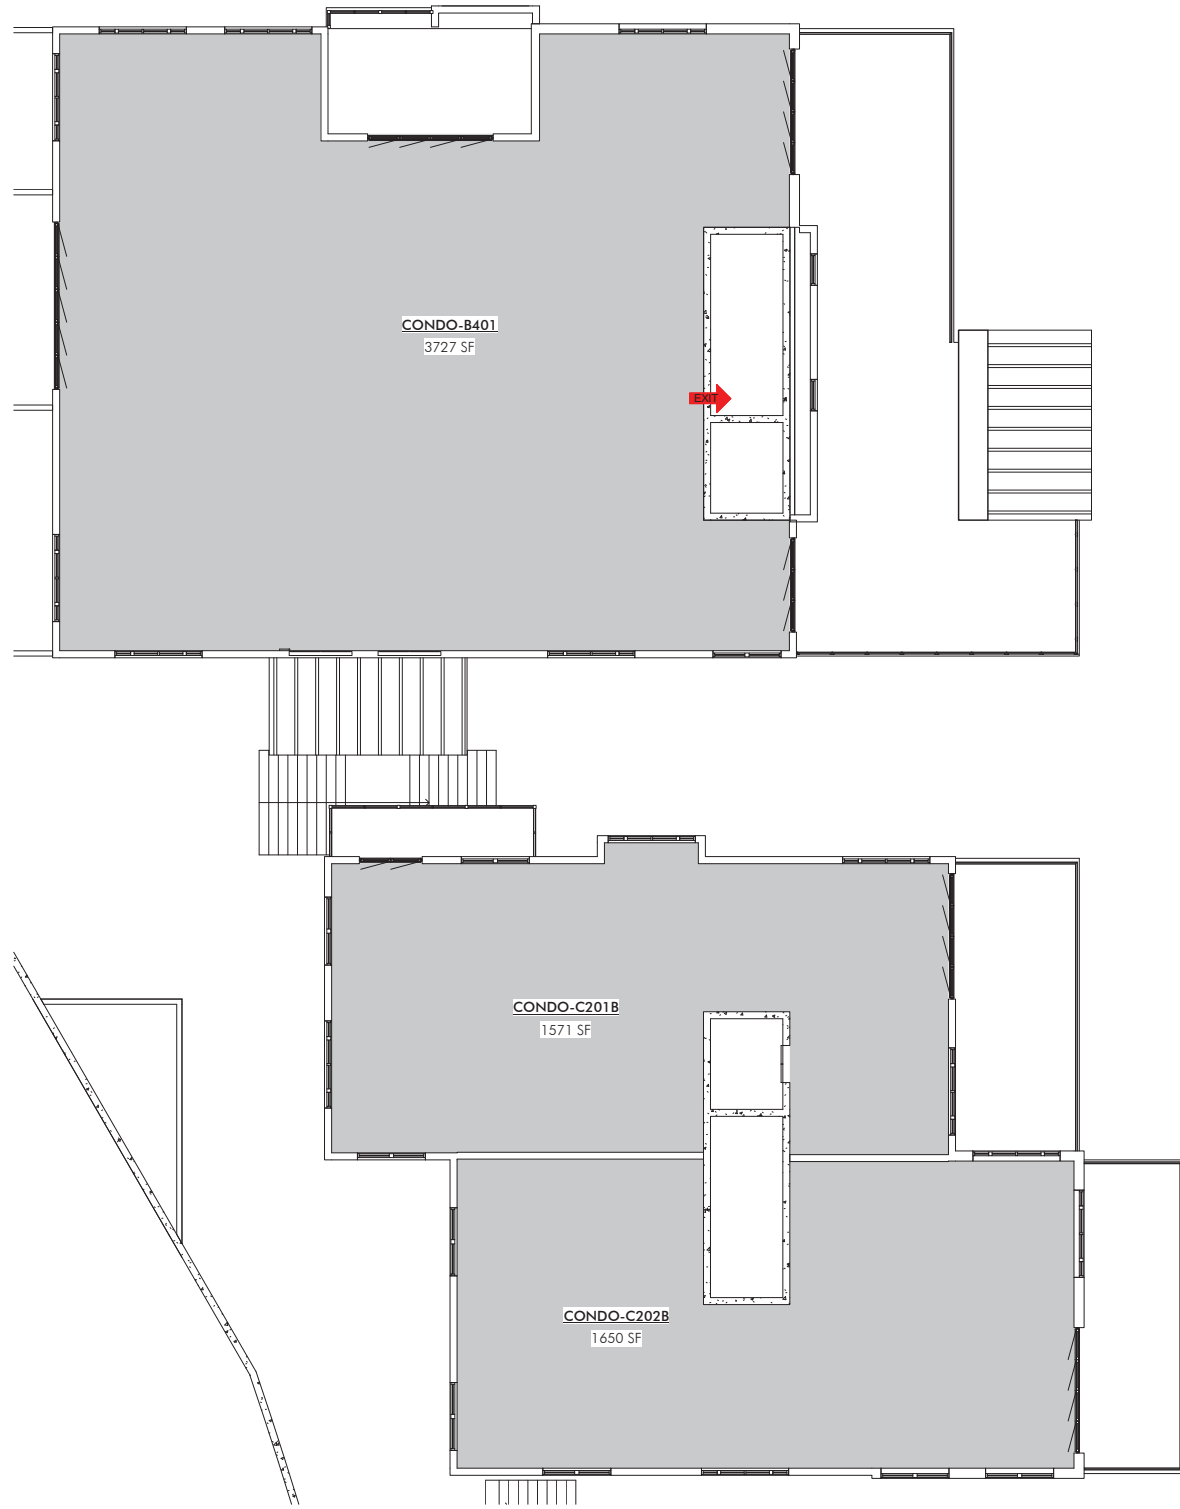


1 B.4/C.3
SCALE: 1/8" = 1'-0"

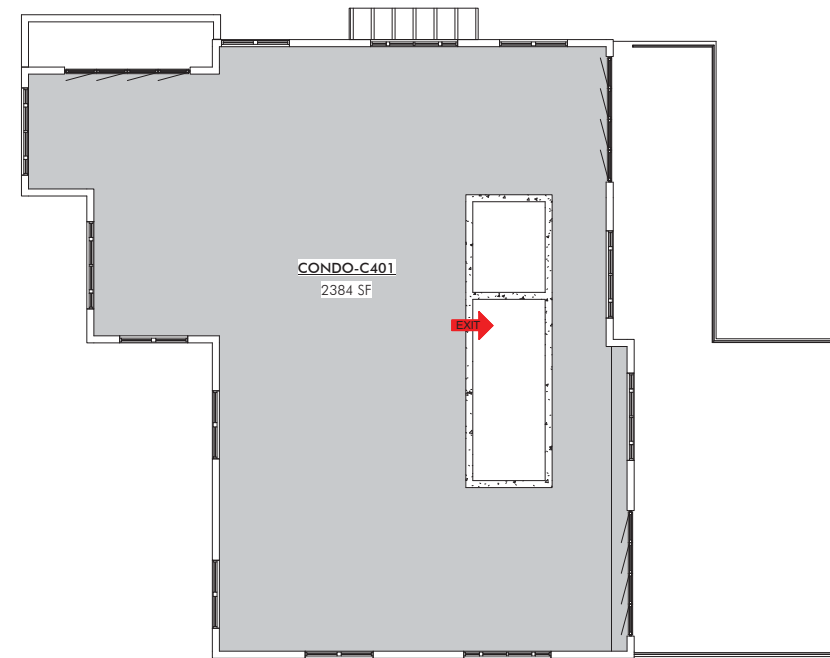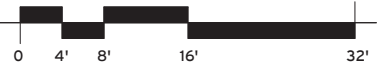


2 C.4
SCALE: 1/8" = 1'-0"

BLDG D CONDO AREAS


UNIT	NET AREA
CONDO-DMECH	166 SF
CONDO-D101	2301 SF
CONDO-D102	1166 SF
CONDO-D103	1456 SF
CONDO-D104	2308 SF
	7231 SF
CONDO-D201	2035 SF
CONDO-D202	1441 SF
CONDO-D203	1449 SF
CONDO-D204	2028 SF
	6952 SF
CONDO-D202B	1148 SF
CONDO-D203B	1154 SF
CONDO-D301	1653 SF
CONDO-D302	1630 SF
	5585 SF
CONDO-D301B	1027 SF
CONDO-D302B	1032 SF
CONDO-D401	2083 SF
	4142 SF
NET TOTAL AREA	24077 SF

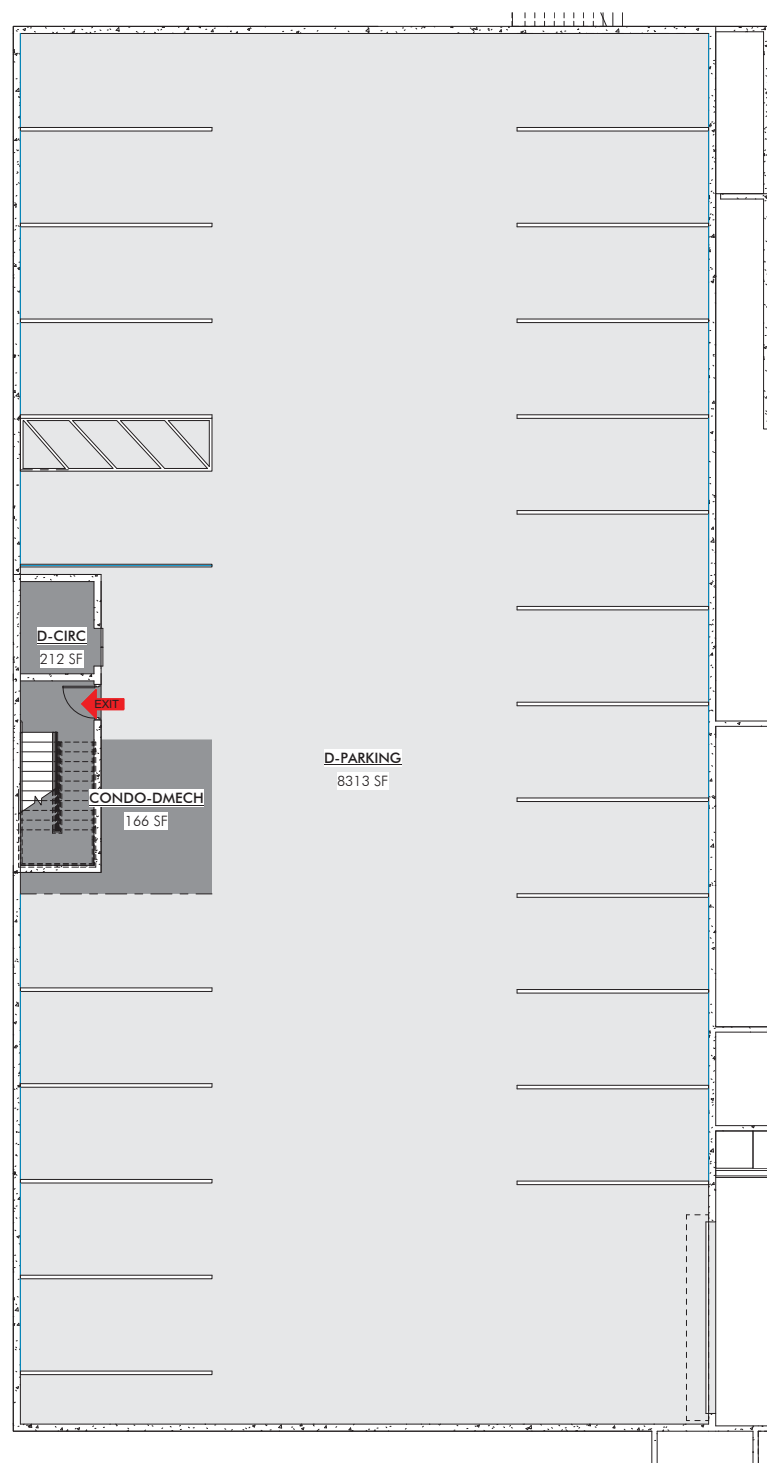


1 D.0
SCALE: 1/8" = 1'-0"
0 4' 8' 16' 32'

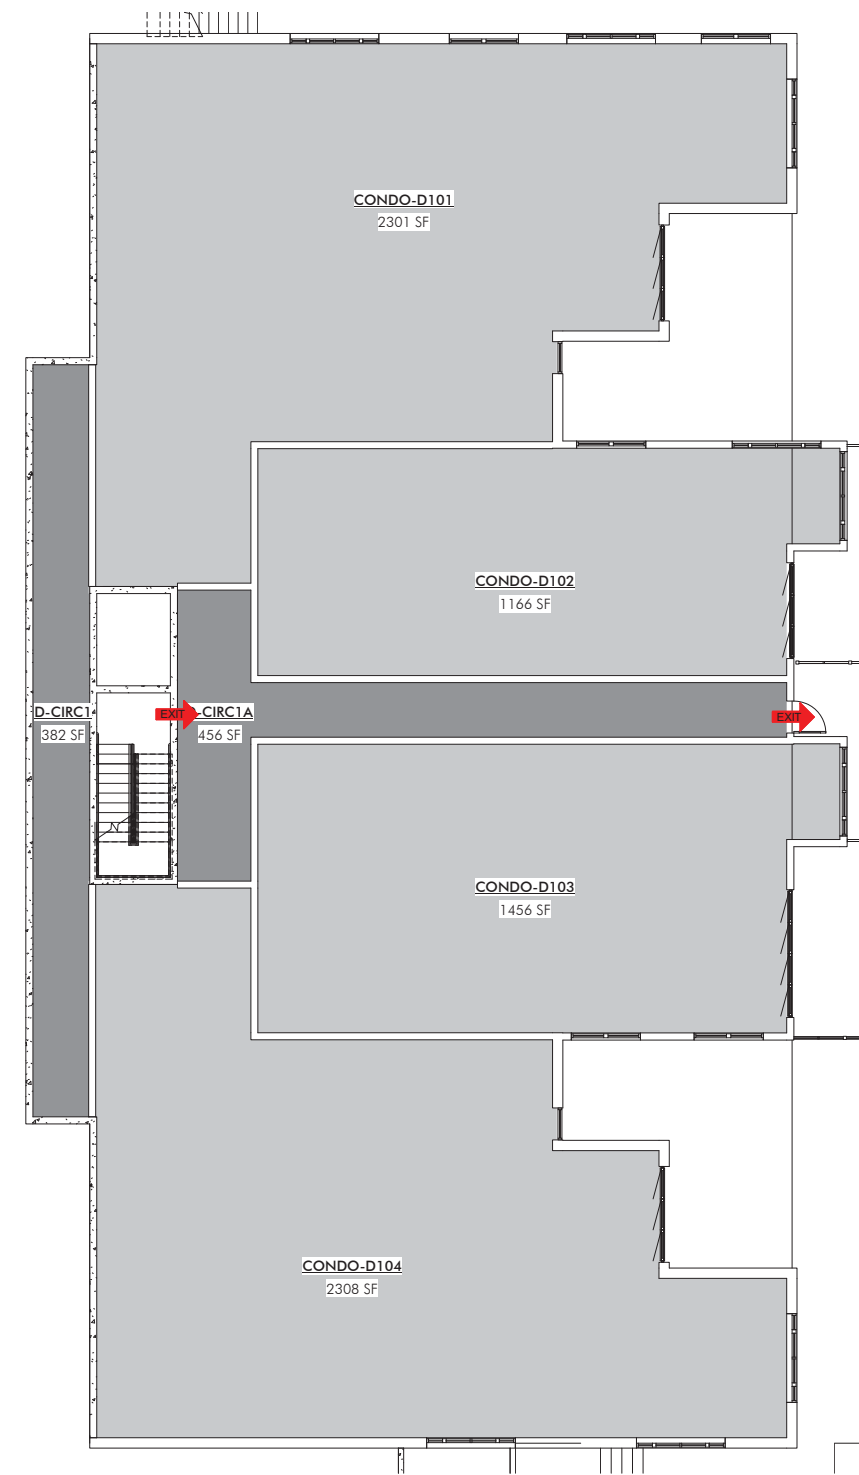


2 D.1
SCALE: 1/8" = 1'-0"

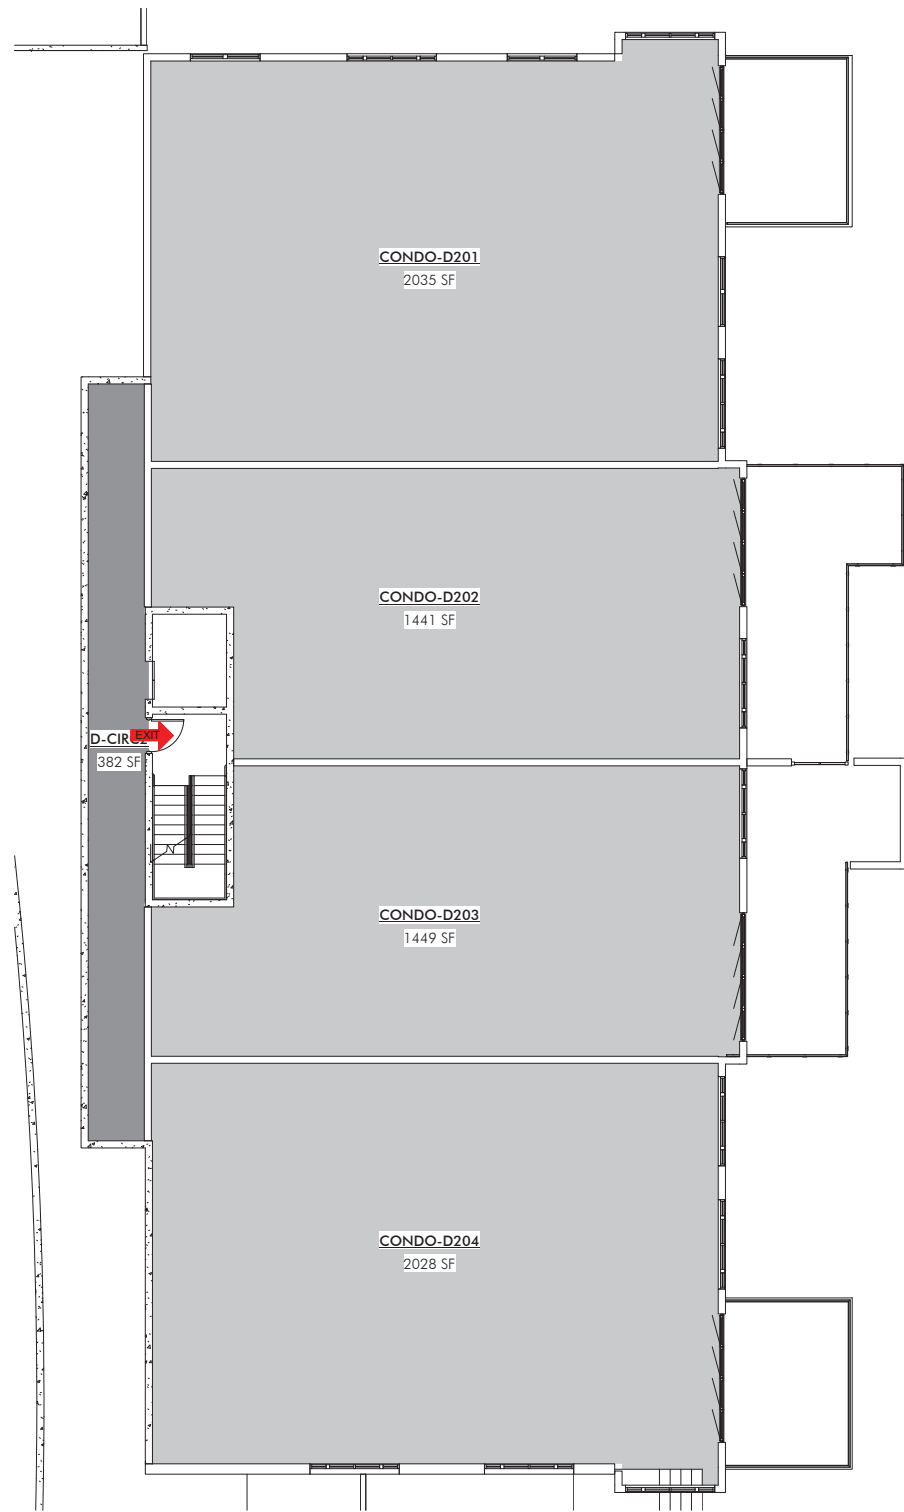


1 D.2
SCALE: 1/8" = 1'-0"

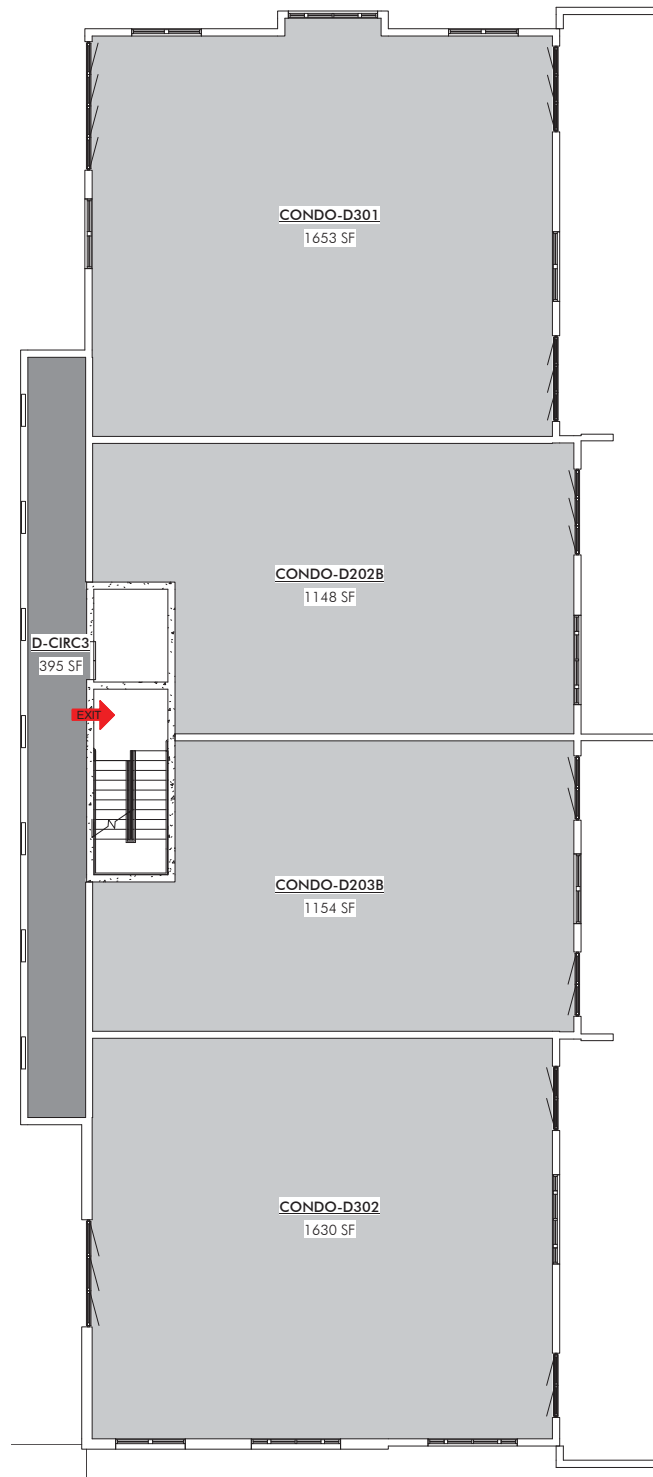

2 D.3
SCALE: 1/8" = 1'-0"

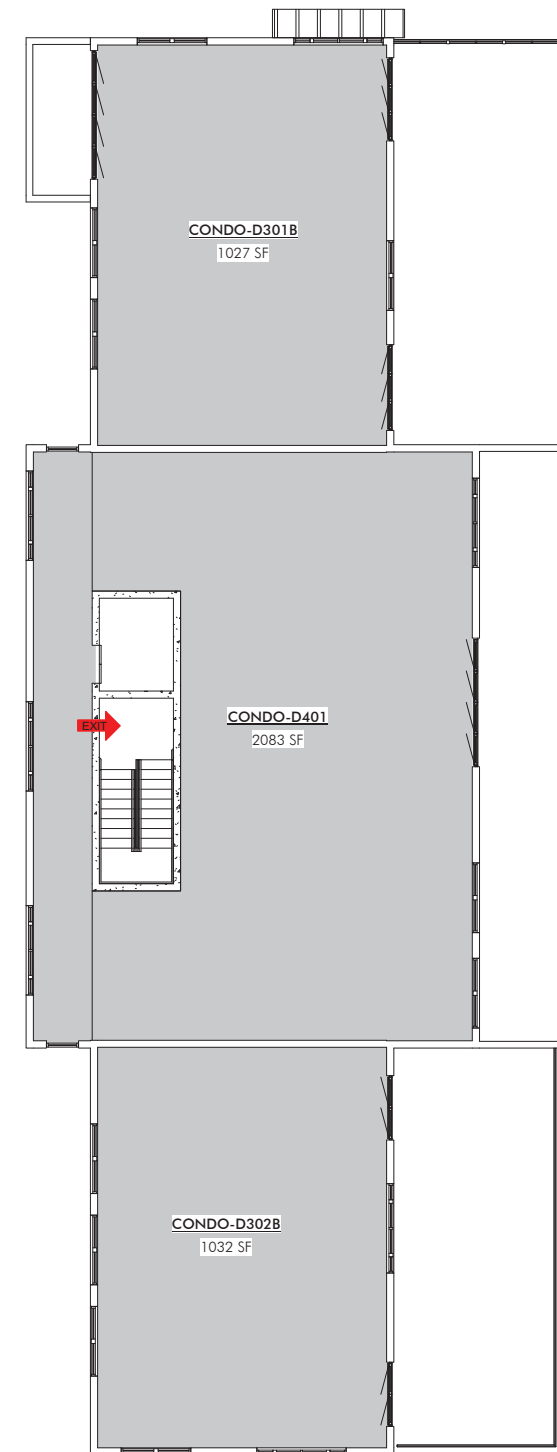


3 D.4
SCALE: 1/8" = 1'-0"

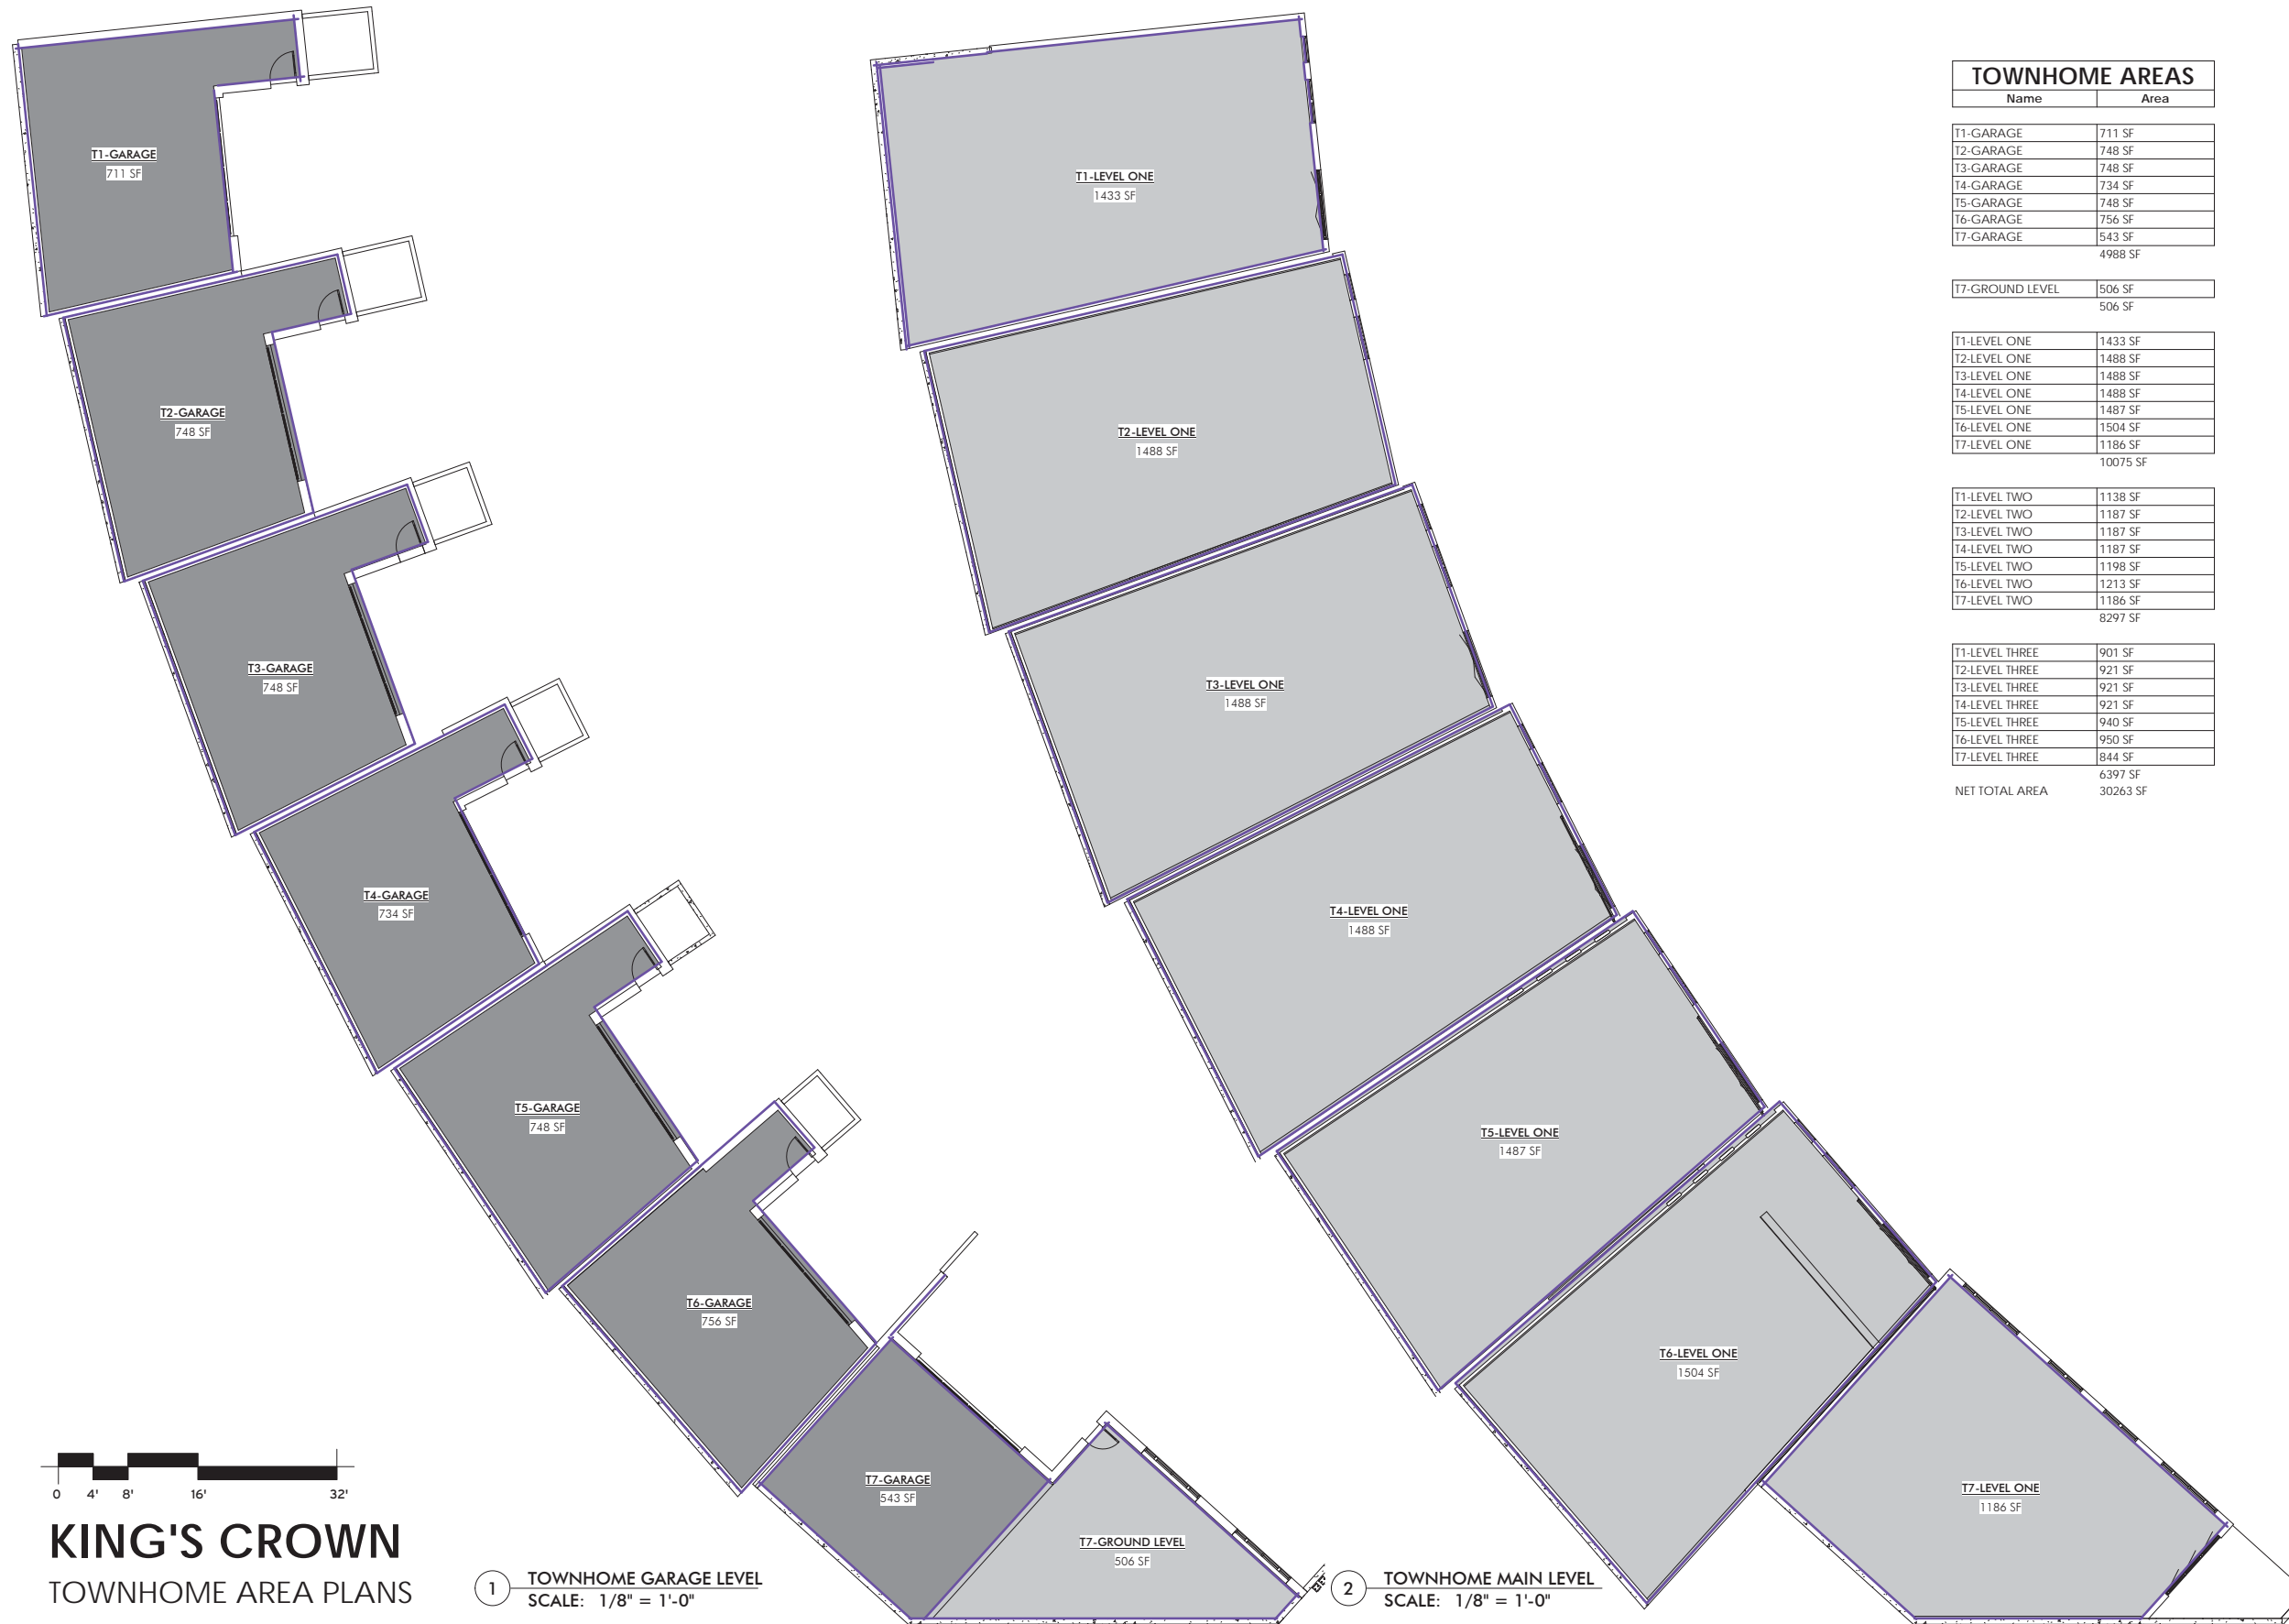

TOWNHOME AREAS

Name	Area
T1-GARAGE	711 SF
T2-GARAGE	748 SF
T3-GARAGE	748 SF
T4-GARAGE	734 SF
T5-GARAGE	748 SF
T6-GARAGE	756 SF
T7-GARAGE	543 SF
4988 SF	
T7-GROUND LEVEL	506 SF
506 SF	
T1-LEVEL ONE	1433 SF
T2-LEVEL ONE	1488 SF
T3-LEVEL ONE	1488 SF
T4-LEVEL ONE	1488 SF
T5-LEVEL ONE	1487 SF
T6-LEVEL ONE	1504 SF
T7-LEVEL ONE	1186 SF
10075 SF	
T1-LEVEL TWO	1138 SF
T2-LEVEL TWO	1187 SF
T3-LEVEL TWO	1187 SF
T4-LEVEL TWO	1187 SF
T5-LEVEL TWO	1198 SF
T6-LEVEL TWO	1213 SF
T7-LEVEL TWO	1186 SF
8297 SF	
T1-LEVEL THREE	901 SF
T2-LEVEL THREE	921 SF
T3-LEVEL THREE	921 SF
T4-LEVEL THREE	921 SF
T5-LEVEL THREE	940 SF
T6-LEVEL THREE	950 SF
T7-LEVEL THREE	844 SF
6397 SF	
NET TOTAL AREA	30263 SF

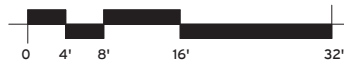

KING'S CROWN
TOWNHOME AREA PLANS


1 TOWNHOME GARAGE LEVEL
SCALE: 1/8" = 1'-0"

2 TOWNHOME MAIN LEVEL
SCALE: 1/8" = 1'-0"





TOWNHOME AREAS	
Name	Area
T1-GARAGE	711 SF
T2-GARAGE	748 SF
T3-GARAGE	748 SF
T4-GARAGE	734 SF
T5-GARAGE	748 SF
T6-GARAGE	756 SF
T7-GARAGE	543 SF
	4988 SF
T7-GROUND LEVEL	506 SF
	506 SF
T1-LEVEL ONE	1433 SF
T2-LEVEL ONE	1488 SF
T3-LEVEL ONE	1488 SF
T4-LEVEL ONE	1488 SF
T5-LEVEL ONE	1487 SF
T6-LEVEL ONE	1504 SF
T7-LEVEL ONE	1186 SF
	10075 SF
T1-LEVEL TWO	1138 SF
T2-LEVEL TWO	1187 SF
T3-LEVEL TWO	1187 SF
T4-LEVEL TWO	1187 SF
T5-LEVEL TWO	1198 SF
T6-LEVEL TWO	1213 SF
T7-LEVEL TWO	1186 SF
	8297 SF
T1-LEVEL THREE	901 SF
T2-LEVEL THREE	921 SF
T3-LEVEL THREE	921 SF
T4-LEVEL THREE	921 SF
T5-LEVEL THREE	940 SF
T6-LEVEL THREE	950 SF
T7-LEVEL THREE	844 SF
	6397 SF
NET TOTAL AREA	30263 SF

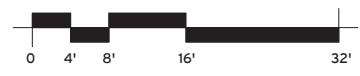

KING'S CROWN
TOWNHOME AREA PLANS

1 TOWNHOME UPPER LEVEL
SCALE: 1/8" = 1'-0"

2 TOWNHOME SKI LEVEL
SCALE: 1/8" = 1'-0"






2 BUILDING A SOUTH ELEVATION
SCALE: 1/8" = 1'-0"



4 BUILDING A WEST ELEVATION
SCALE: 1/8" = 1'-0"




1 BUILDING A NORTH ELEVATION
SCALE: 1/8" = 1'-0"

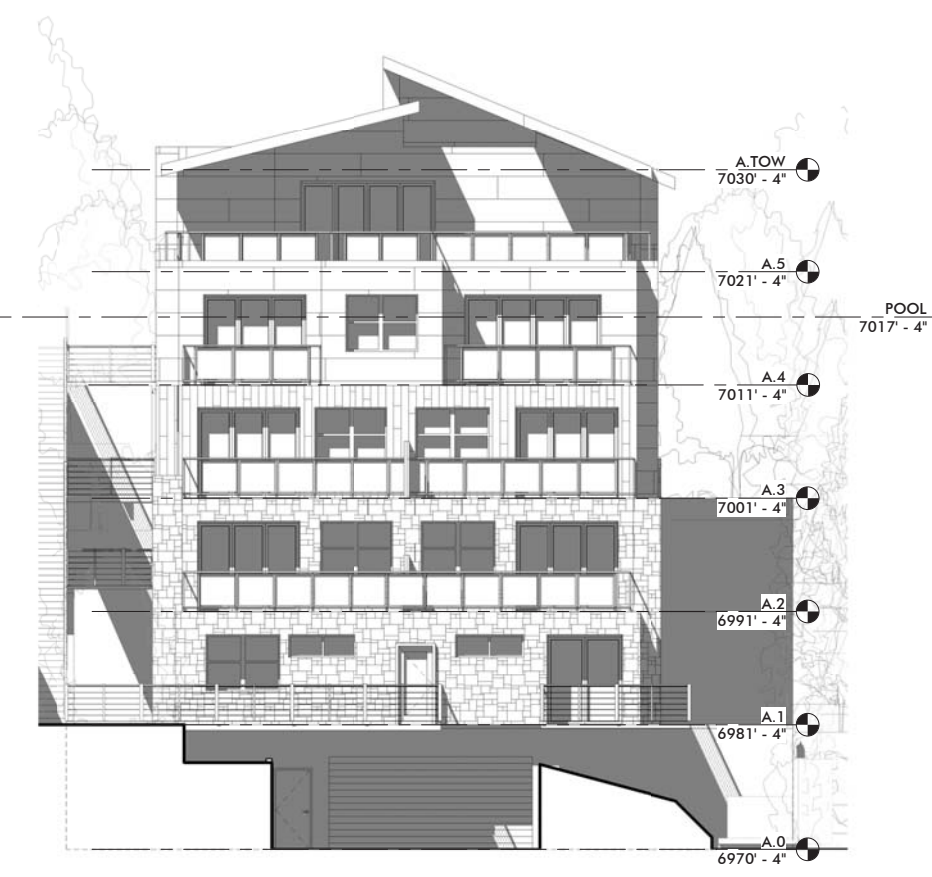


3 BUILDING A EAST ELEVATION
SCALE: 1/8" = 1'-0"




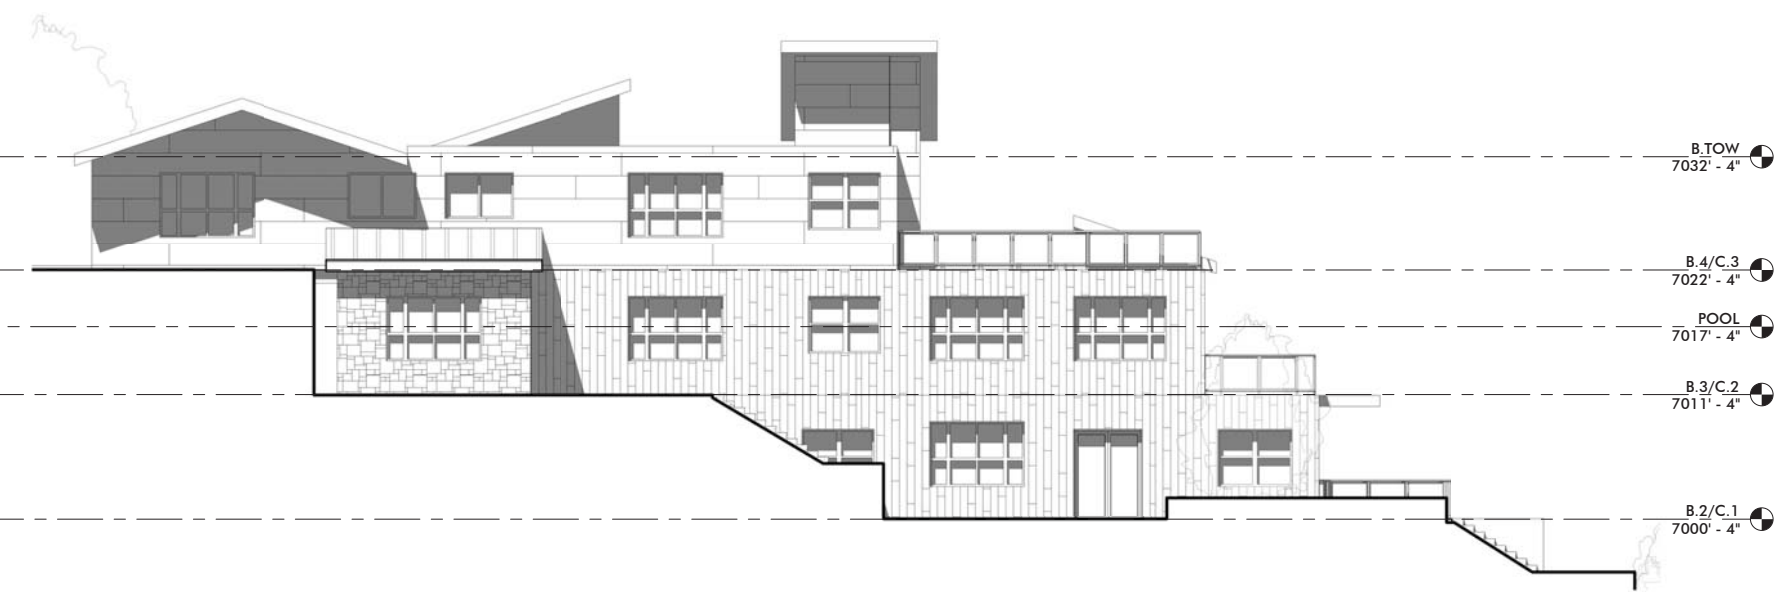


2 BUILDING B SOUTH ELEVATION
SCALE: 1/8" = 1'-0"

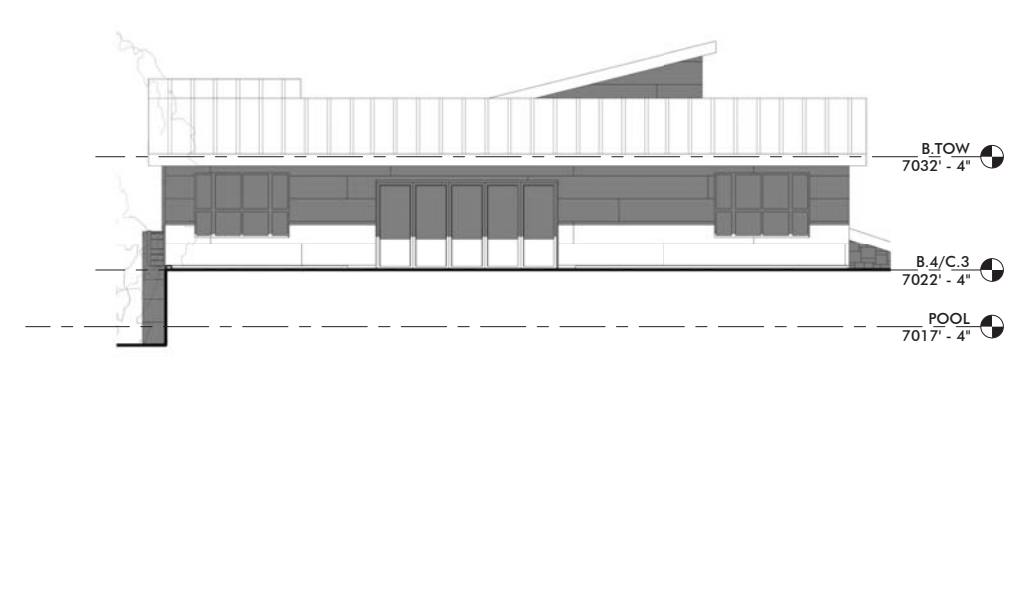


4 BUILDING B WEST ELEVATION
SCALE: 1/8" = 1'-0"

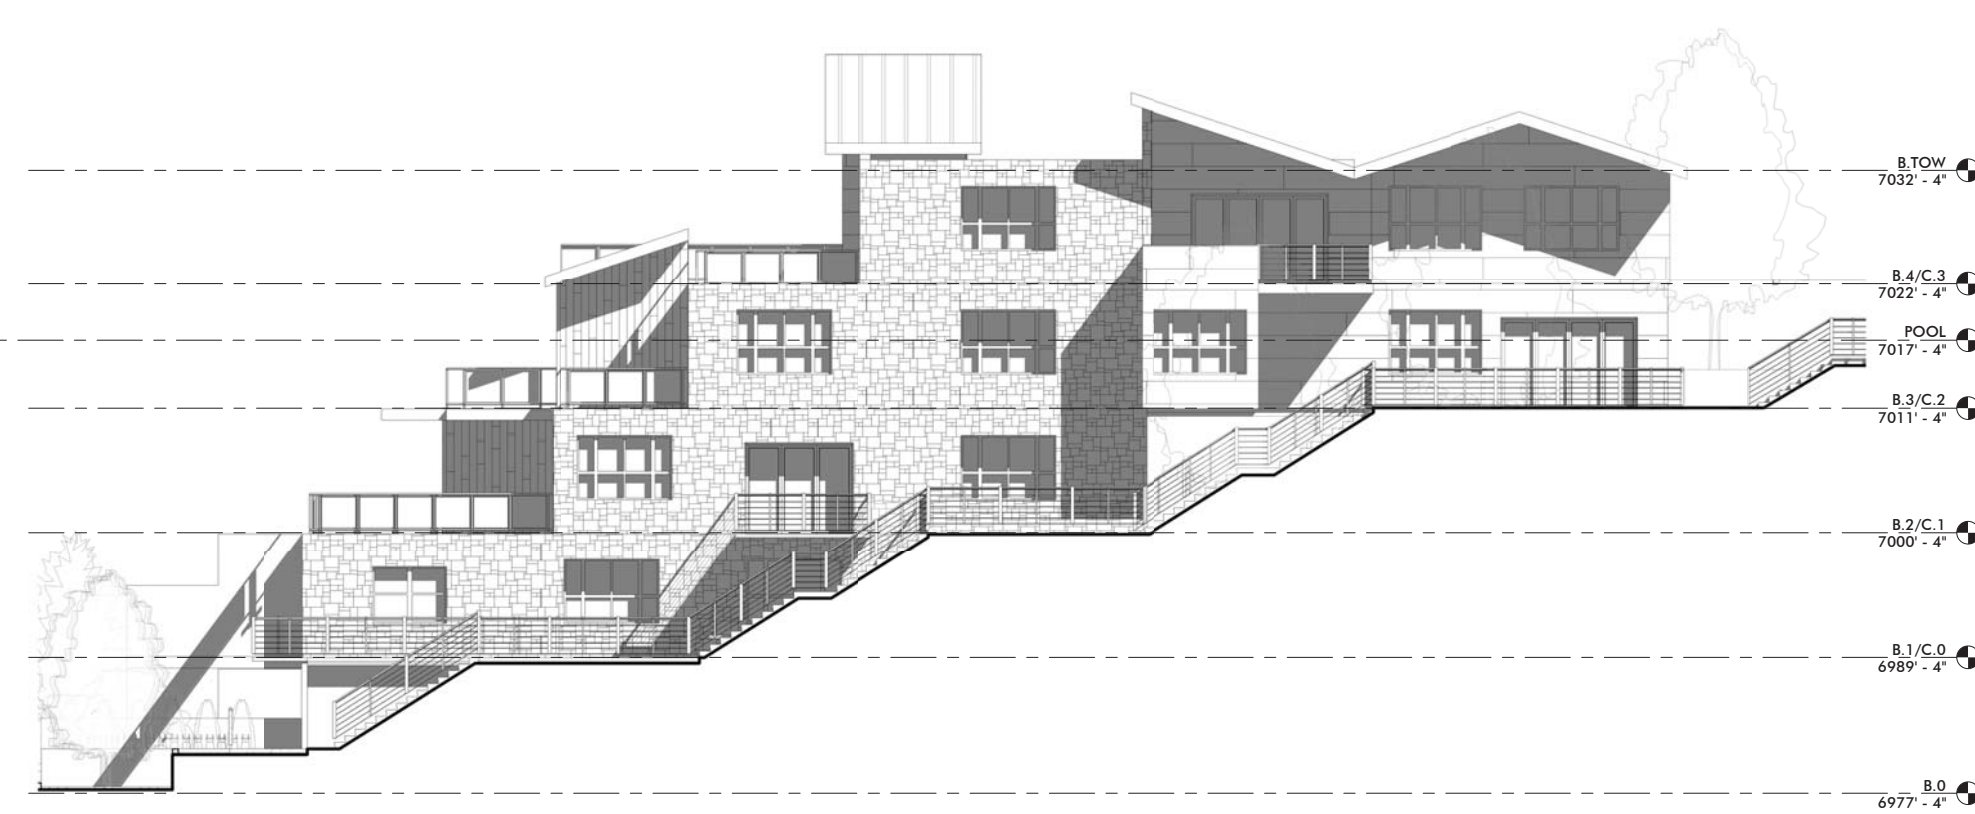

1 BUILDING B NORTH ELEVATION
SCALE: 1/8" = 1'-0"

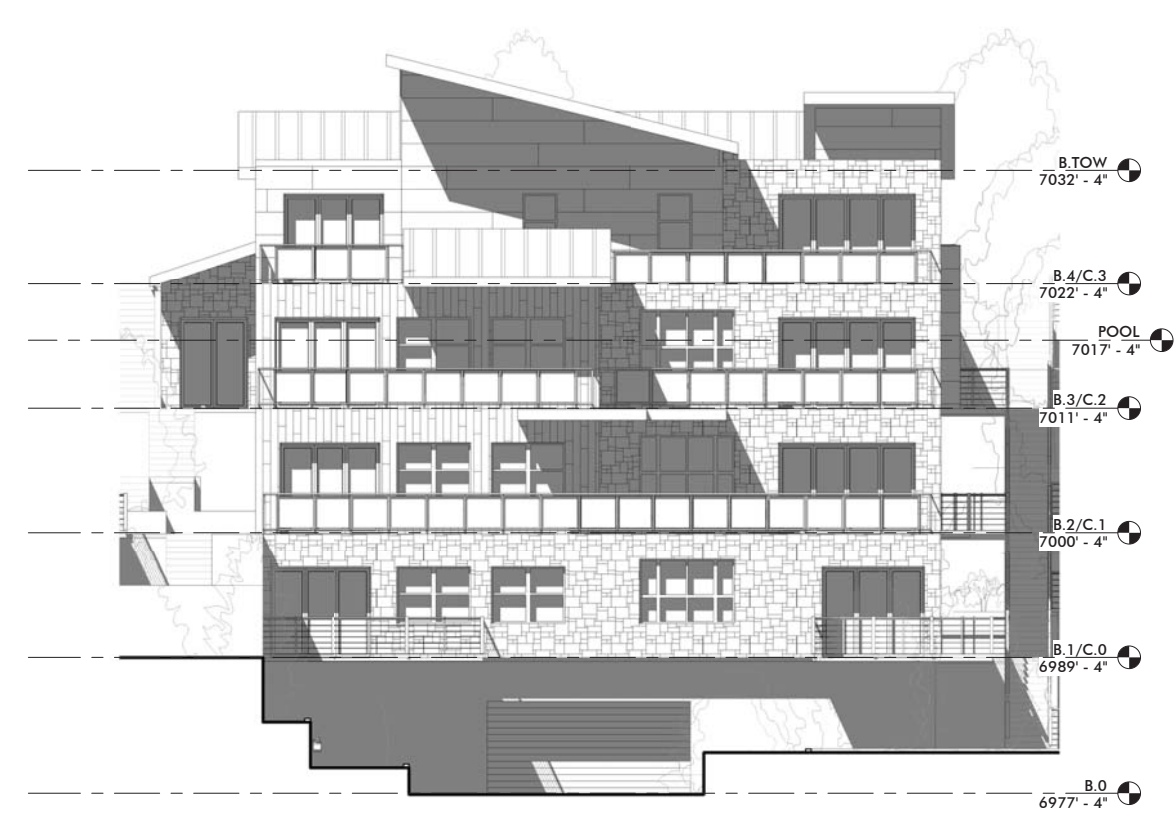


3 BUILDING B EAST ELEVATION
SCALE: 1/8" = 1'-0"

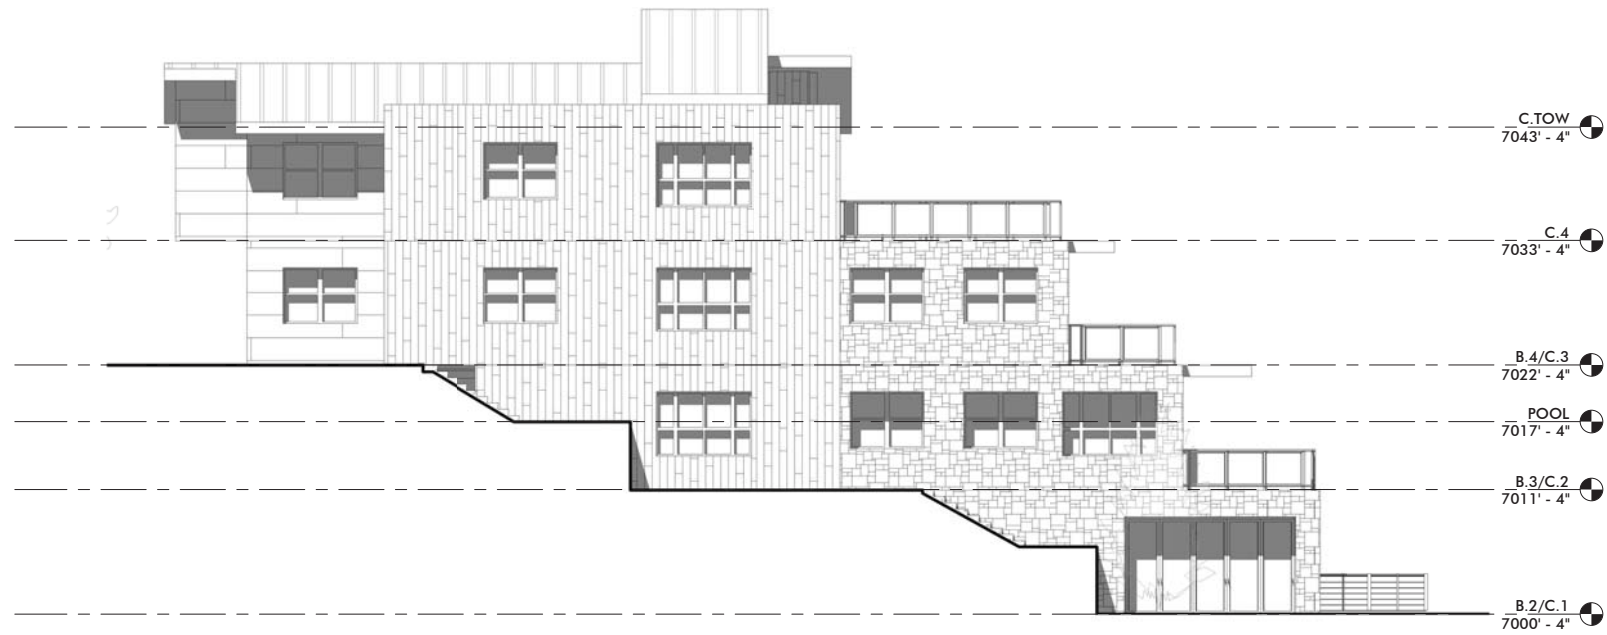

2 BUILDING C SOUTH ELEVATION
SCALE: 1/8" = 1'-0"



4 BUILDING C WEST ELEVATION
SCALE: 1/8" = 1'-0"

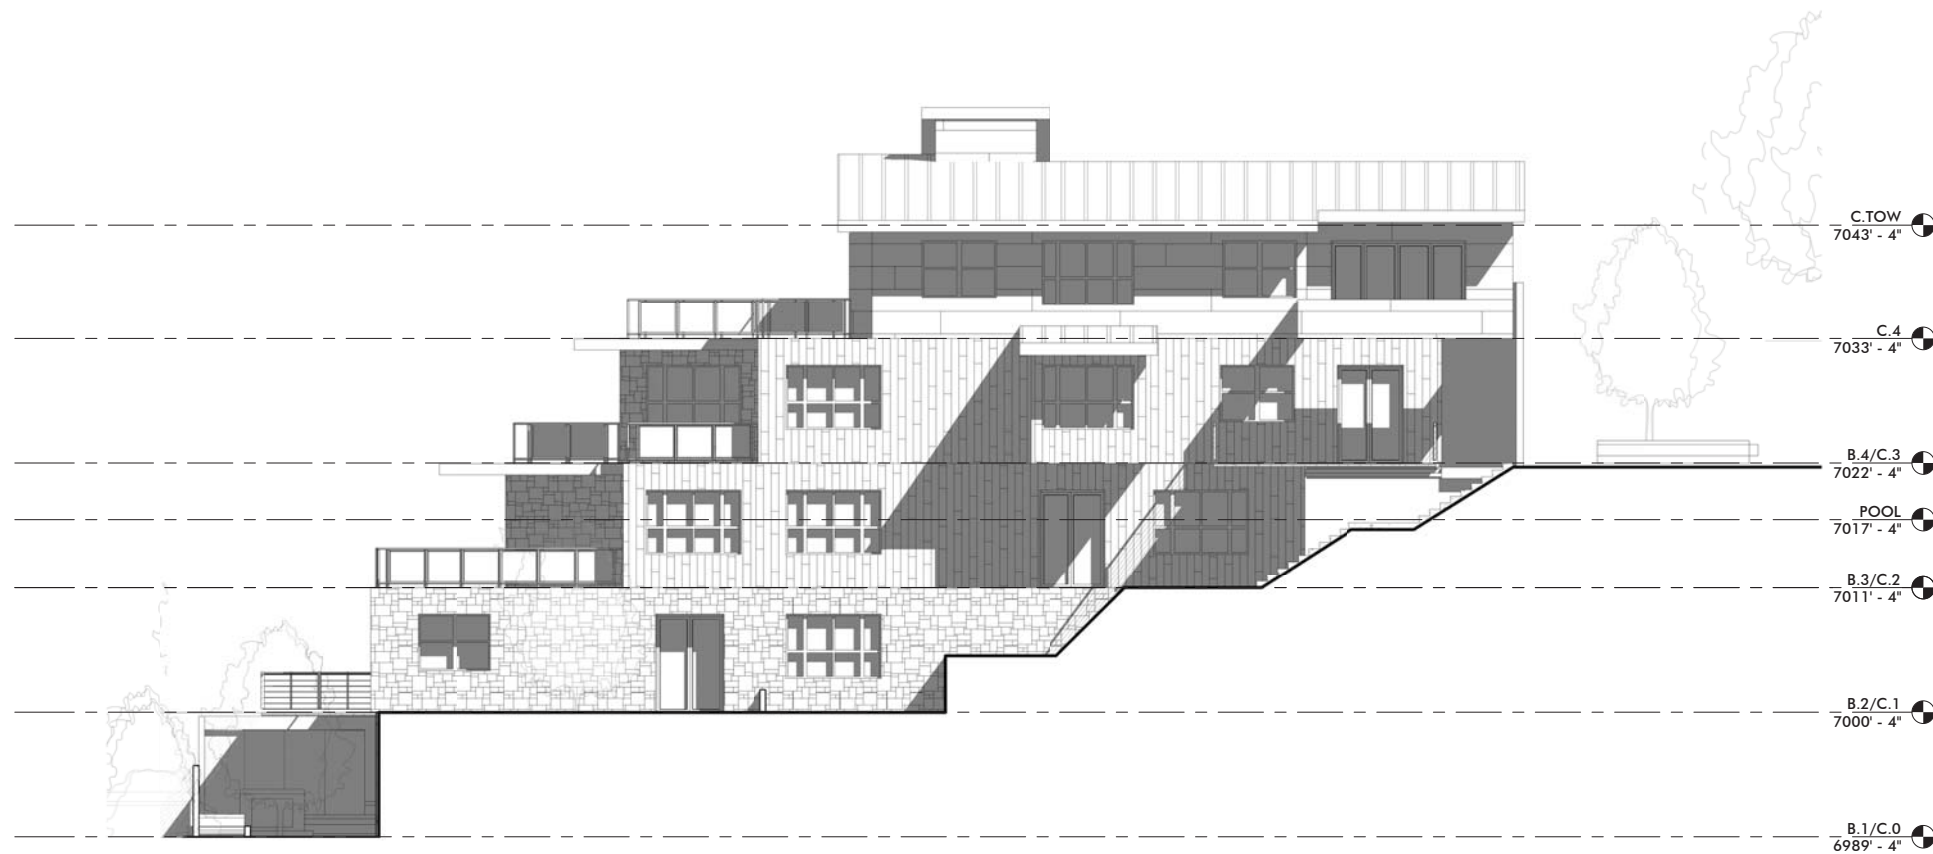


1 BUILDING C NORTH ELEVATION
SCALE: 1/8" = 1'-0"




3 BUILDING C EAST ELEVATION
SCALE: 1/8" = 1'-0"




2 BUILDING D SOUTH ELEVATION
SCALE: 1/8" = 1'-0"

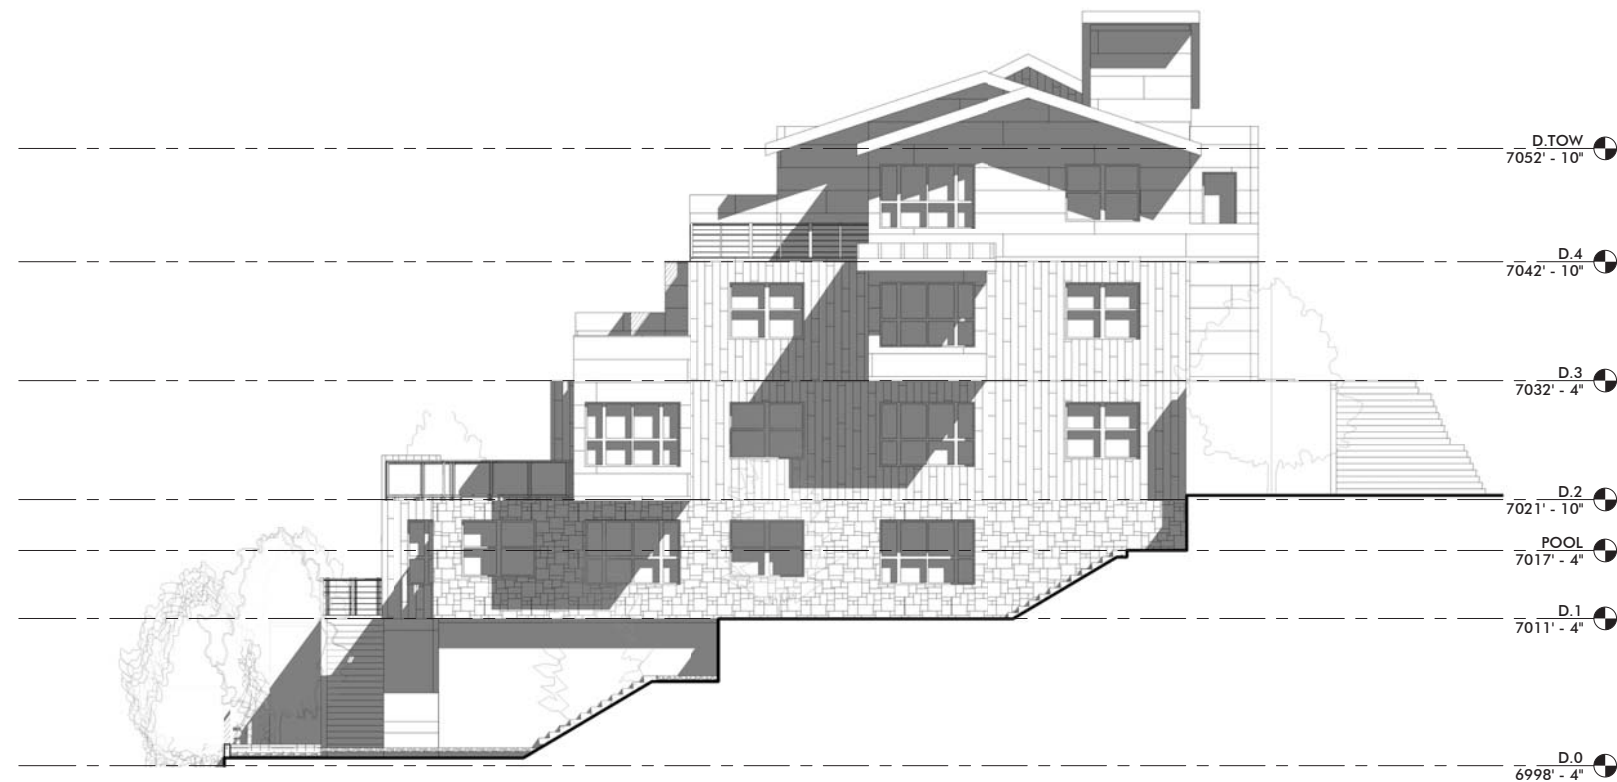


1 BUILDING D NORTH ELEVATION
SCALE: 1/8" = 1'-0"

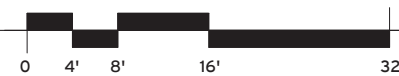

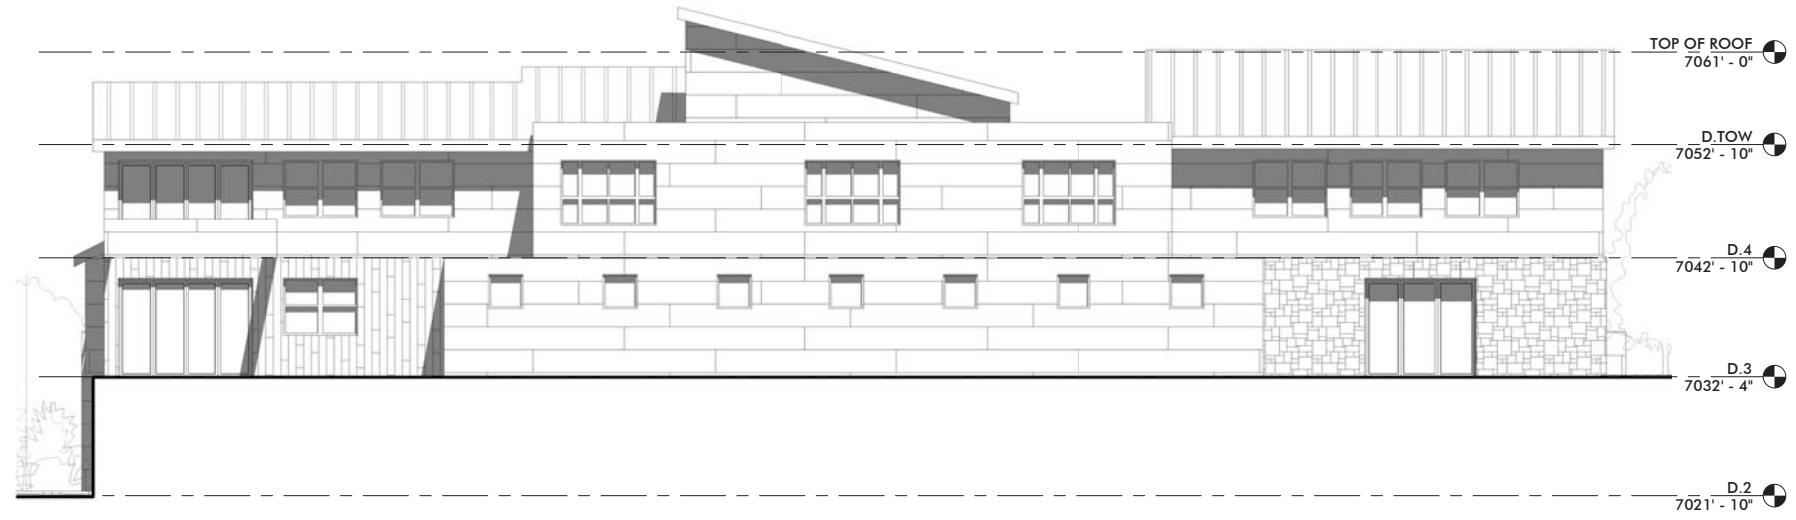

2 BUILDING D WEST ELEVATION
SCALE: 1/8" = 1'-0"

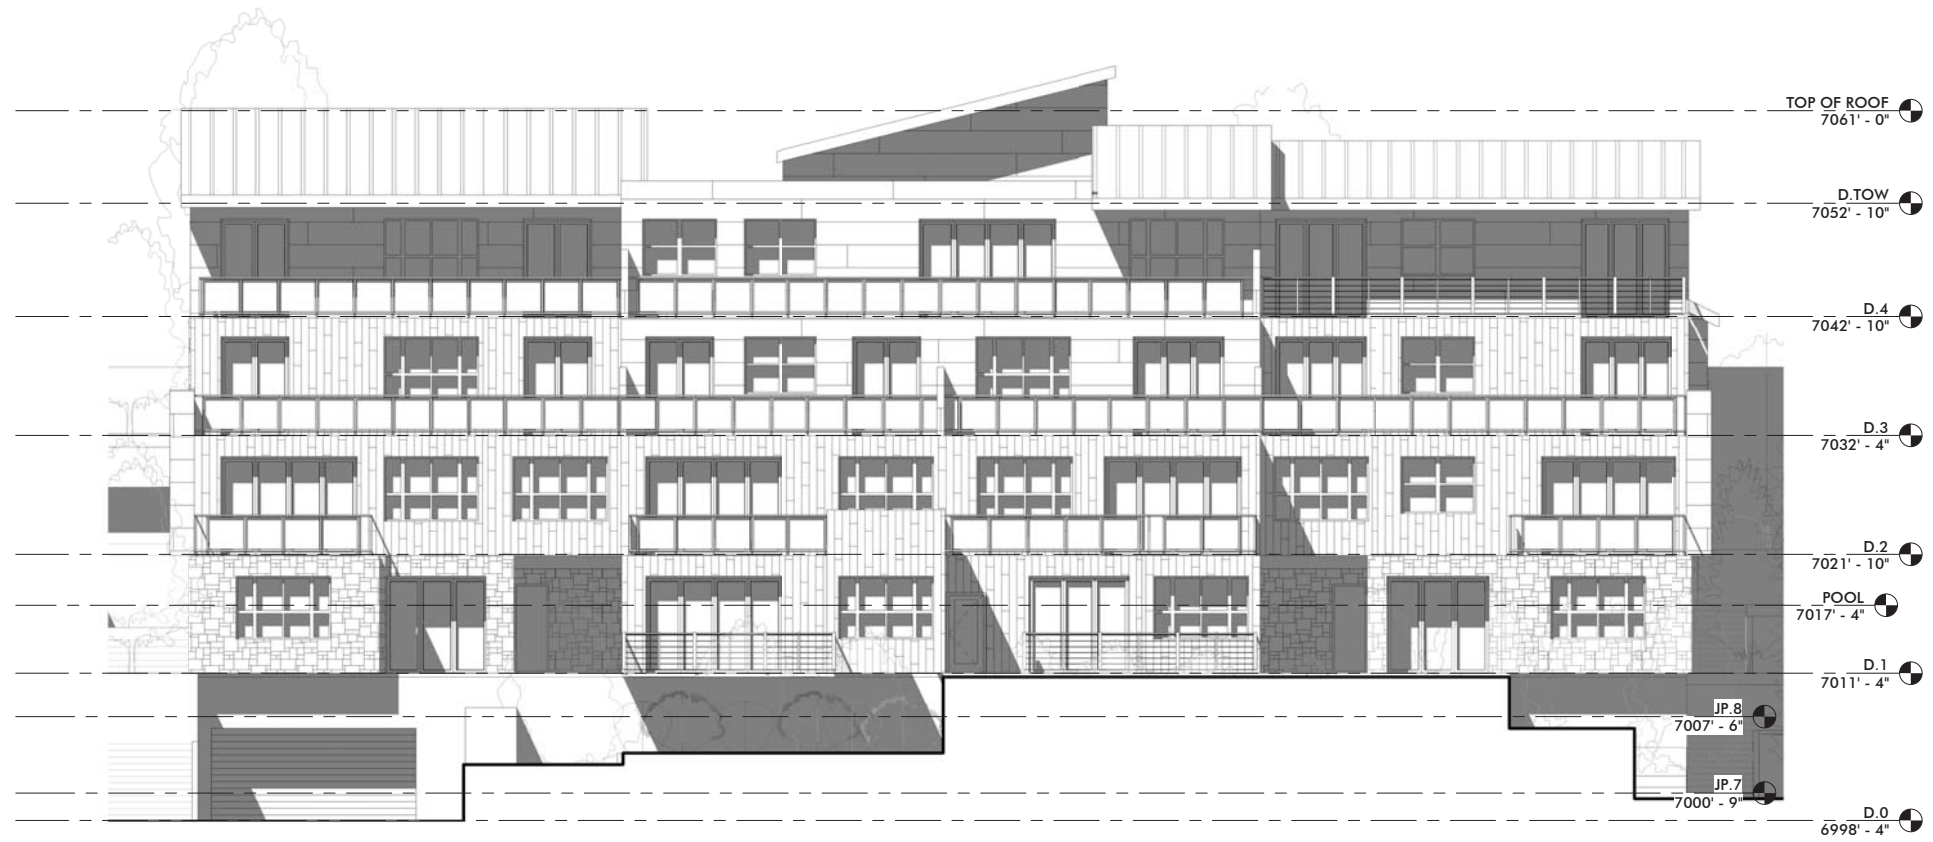

1 BUILDING D EAST ELEVATION
SCALE: 1/8" = 1'-0"

