


KING'S CROWN AT PARK CITY

A 33 LOT RESIDENTIAL SUBDIVISION LOCATED IN SECTION 16
TOWNSHIP 2 SOUTH, RANGE 4 EAST, SALT LAKE BASE AND MERIDIAN,
PARK CITY, SUMMIT COUNTY, UTAH

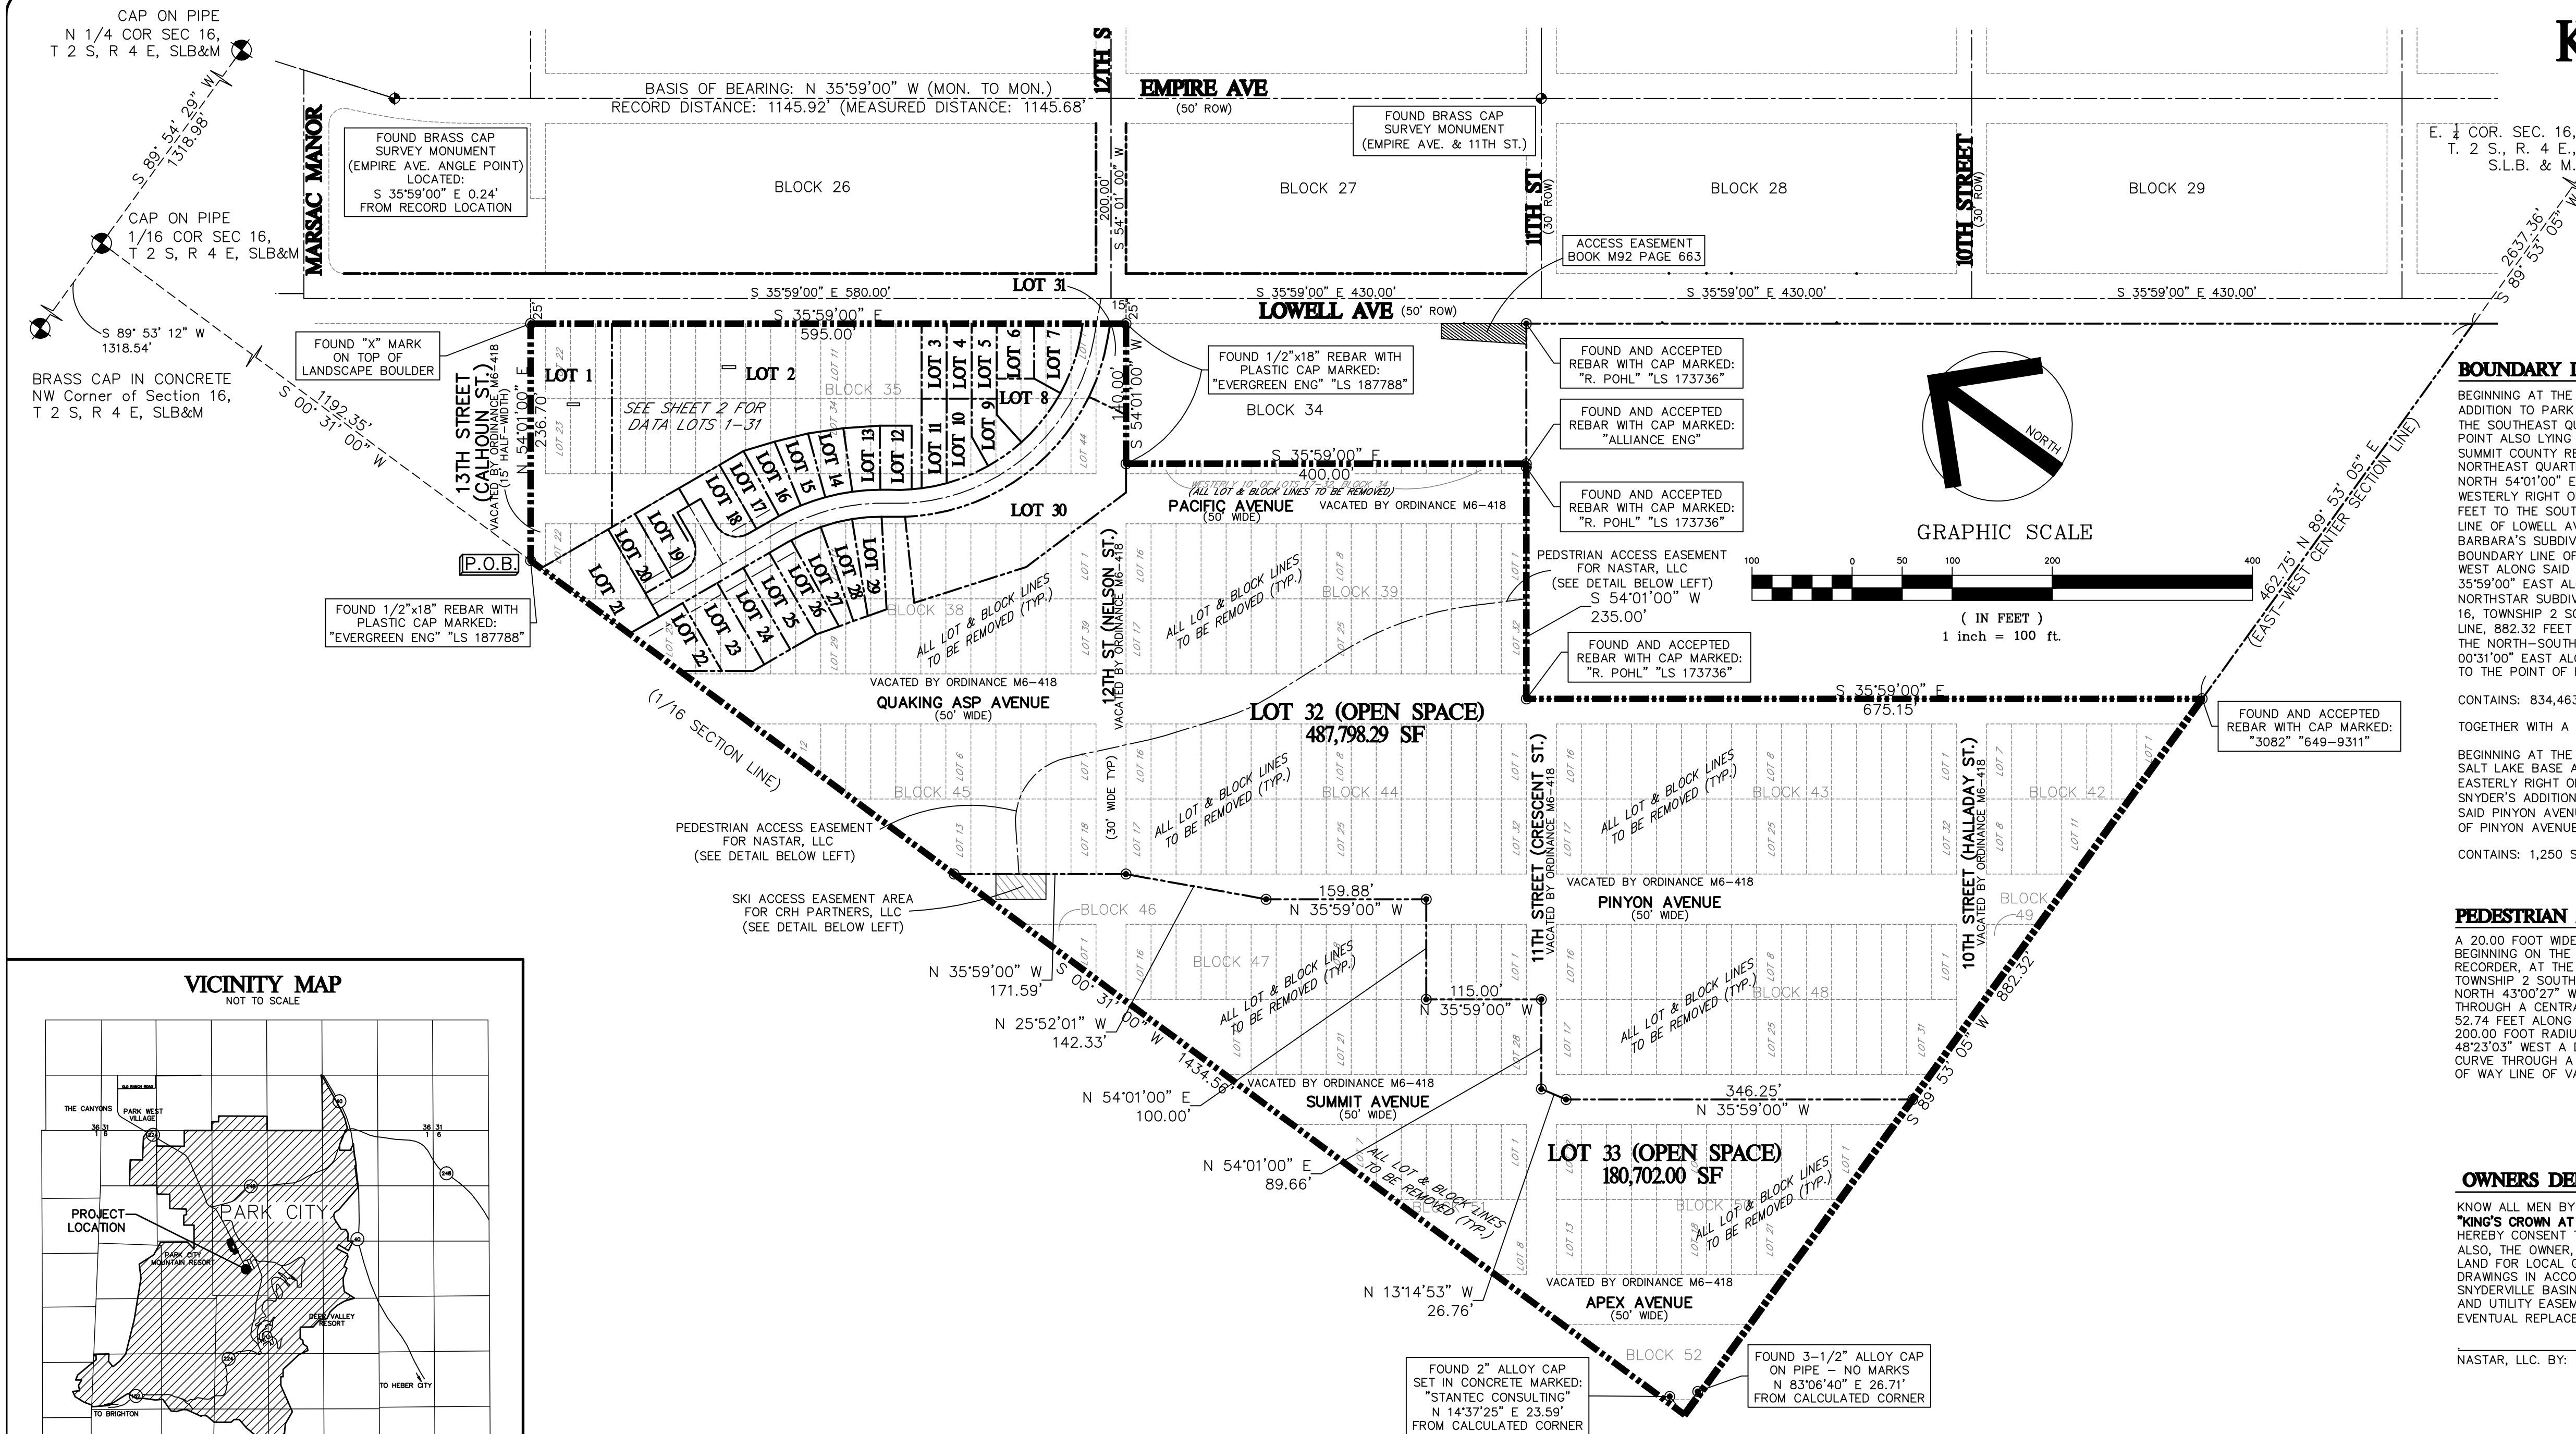

BOUNDARY DESCRIPTION

BEGINNING AT THE INTERSECTION OF THE CENTERLINE OF VACATED 13TH STREET (A.K.A. CALHOUN STREET) AND THE WESTERLY LINE OF SNYDER'S ADDITION TO PARK CITY. SAID WESTERLY LINE OF SNYDER'S ADDITION TO PARK CITY IS ALSO THE NORTH-SOUTH 1/16 SECTION LINE (WEST LINE OF THE SOUTHEAST QUARTER OF THE NORTHWEST QUARTER) OF SECTION 16, TOWNSHIP 2 SOUTH, RANGE 4 EAST, SALT LAKE BASE AND MERIDIAN SAID POINT ALSO LYING ON THE SOUTHERLY BOUNDARY LINE OF MOUNTAINSIDE CONDOMINIUMS PHASE 2, ON FILE AND OF RECORD IN THE OFFICE OF THE SUMMIT COUNTY RECORDER. SAID POINT OF BEGINNING IS LOCATED SOUTH 00° 31' 00" WEST, 1192.35 FEET ALONG THE WEST LINE OF THE NORTHEAST QUARTER OF THE NORTHWEST QUARTER OF SECTION 16, TOWNSHIP 2 SOUTH, RANGE 4 EAST, SALT LAKE BASE AND MERIDIAN; THENCE NORTH 54°01'00" EAST ALONG SAID SOUTHERLY BOUNDARY LINE OF MOUNTAINSIDE CONDOMINIUMS PHASE 2, 236.70 FEET TO A POINT ON THE WESTERLY RIGHT OF WAY LINE OF LOWELL AVENUE; THENCE SOUTH 35°59'00" EAST ALONG SAID WESTERLY RIGHT OF WAY LINE OF LOWELL AVENUE, 595.00 FEET TO THE SOUTHERLY RIGHT OF WAY LINE OF VACATED 12TH STREET (A.K.A. NELSON STREET); THENCE LEAVING SAID WESTERLY RIGHT OF WAY LINE OF LOWELL AVENUE, SOUTH 54°01'00" WEST, 140.00 FEET; THENCE SOUTH 35°59'00" EAST, 400.00 FEET TO THE SOUTHWEST CORNER OF BARBARA'S SUBDIVISION, ON FILE AND OF RECORD IN THE OFFICE OF THE SUMMIT COUNTY RECORDER, SAID POINT ALSO BEING ON THE NORTHERLY BOUNDARY LINE OF NORTHSTAR SUBDIVISION, ON FILE AND OF RECORD IN THE OFFICE OF THE SUMMIT COUNTY RECORDER; THENCE SOUTH 54°01'00" WEST ALONG SAID NORTHERLY BOUNDARY LINE, 235.00 FEET TO THE NORTHWEST CORNER OF SAID NORTHSTAR SUBDIVISION; THENCE SOUTH 35°59'00" EAST ALONG THE WESTERLY BOUNDARY LINE OF SAID NORTHSTAR SUBDIVISION, 675.15 FEET TO THE SOUTHWEST CORNER OF SAID NORTHSTAR SUBDIVISION, SAID POINT ALSO BEING ON THE EAST-WEST CENTER SECTION LINE (SOUTH LINE OF THE NORTHWEST QUARTER) OF SECTION 16, TOWNSHIP 2 SOUTH, RANGE 4 EAST, SALT LAKE BASE AND MERIDIAN; THENCE SOUTH 89°53'05" WEST ALONG SAID EAST-WEST CENTER SECTION LINE, 882.32 FEET TO THE WEST LINE OF SAID SNYDER'S ADDITION TO PARK CITY, SAID WESTERLY LINE OF SNYDER'S ADDITION TO PARK CITY IS ALSO THE NORTH-SOUTH 1/16 SECTION LINE (WEST LINE OF THE SOUTHEAST QUARTER OF THE NORTHWEST QUARTER) OF SAID SECTION 16; THENCE NORTH 00°31'00" EAST ALONG SAID WESTERLY LINE OF SNYDER'S ADDITION TO PARK CITY, AND ALONG SAID NORTH-SOUTH 1/16 SECTION LINE, 1434.56 FEET TO THE POINT OF BEGINNING.

CONTAINS: 834.463 SQUARE FEET (19.1566 ACRES) MORE OR LESS.

TOGETHER WITH A NON-EXCLUSIVE SKI ACCESS EASEMENT OVER THE FOLLOWING:

BEGINNING AT THE NORTHWEST CORNER OF LOT 15, BLOCK 45, SNYDER'S ADDITION TO PARK CITY, SECTION 16, TOWNSHIP 2 SOUTH, RANGE 4 EAST, SALT LAKE BASE AND MERIDIAN, SAID POINT BEING ON THE EASTERLY RIGHT OF WAY LINE OF VACATED PINYON AVENUE, THENCE ALONG SAID EASTERLY RIGHT OF WAY LINE OF PINYON AVENUE SOUTH 35°59'00" EAST, 50.00 FEET TO THE SOUTHWEST CORNER OF LOT 16 OF SAID BLOCK 45, SNYDER'S ADDITION TO PARK CITY; THENCE LEAVING SAID EASTERLY RIGHT OF WAY LINE SOUTH 54°01'00" WEST, 25.00 FEET TO THE CENTERLINE OF SAID PINYON AVENUE; THENCE ALONG SAID CENTERLINE OF PINYON AVENUE NORTH 35°59'00" WEST, 50.00 FEET; THENCE LEAVING SAID CENTERLINE OF PINYON AVENUE, NORTH 54°01'00" EAST A DISTANCE OF 25.00 FEET TO THE POINT OF BEGINNING.

CONTAINS: 1,250 SQUARE FEET, MORE OR LESS

PEDESTRIAN ACCESS EASEMENT FOR NASTAR, LLC

A 20.00 FOOT WIDE EASEMENT, LYING 10.00 FEET ON EITHER SIDE OF THE FOLLOWING DESCRIBED CENTERLINE: BEGINNING ON THE NORTHERLY BOUNDARY LINE OF NORTHSTAR SUBDIVISION, ON FILE AND OF RECORD IN THE OFFICE OF THE SUMMIT COUNTY RECORDER, AT THE SOUTHWEST CORNER OF LOT 1, BLOCK 39, SNYDER'S ADDITION TO PARK CITY, SAID POINT BEING LOCATED IN SECTION 16, TOWNSHIP 2 SOUTH, RANGE 4 EAST, SALT LAKE BASE AND MERIDIAN; THENCE ALONG AN EXISTING FOOT PATH THE FOLLOWING NINE (9) COURSES: 1) NORTH 43°02'27" WEST 52.04 FEET TO A POINT ON A 330.00 FOOT RADIUS CURVE TO THE LEFT, 2) 144.20 FEET ALONG THE ARC OF SAID CURVE THROUGH A CENTRAL ANGLE OF 25°02'12", 3) NORTH 68°02'39" WEST 80.24 FEET TO A POINT ON A 200.00 FOOT RADIUS CURVE TO THE RIGHT, 4) 52.74 FEET ALONG THE ARC OF SAID CURVE THROUGH A CENTRAL ANGLE OF 15°06'27", 5) NORTH 52°56'12" WEST 81.51 FEET TO A POINT ON A 200.00 FOOT RADIUS CURVE TO THE RIGHT, 6) 15.89 FEET ALONG THE ARC OF SAID CURVE THROUGH A CENTRAL ANGLE OF 04°33'09", 7) NORTH 48°23'03" WEST A DISTANCE OF 84.86 FEET TO A POINT ON A 65.00 FOOT RADIUS CURVE TO THE LEFT, 8) 92.46 FEET ALONG THE ARC OF SAID CURVE THROUGH A CENTRAL ANGLE OF 81°30'18", 9) SOUTH 50°06'39" WEST A DISTANCE OF 48.39 FEET, MORE OR LESS, TO THE EASTERLY RIGHT OF WAY LINE OF VACATED PINYON AVENUE, AND TO THE EASTERLY EDGE OF THE KING'S CROWN SKI RUN.

OWNERS DEDICATION AND CONSENT TO RECORD

KNOW ALL MEN BY THESE PRESENT THAT I, THE UNDERSIGNED OWNER OF THE HEREOF DESCRIBED TRACT OF LAND, TO BE HEREAFTER KNOWN AS "KING'S CROWN AT PARK CITY", CERTIFY THAT I HAVE CAUSED THIS SURVEY TO BE MADE AND THIS SUBDIVISION PLAT TO BE PREPARED. I DO HEREBY CONSENT TO THE RECORDATION OF THIS SUBDIVISION PLAT. ALSO, THE OWNER, OR HIS/HER REPRESENTATIVES, HEREBY IRREVOCABLY OFFERS FOR DEDICATION TO THE CITY OF PARK CITY, ALL THE STREETS, LAND FOR LOCAL GOVERNMENT USES, EASEMENTS, PARKS AND REQUIRED UTILITIES AND EASEMENTS SHOWN ON THE PLAT AND CONSTRUCTION DRAWINGS IN ACCORDANCE WITH AN IRREVOCABLE OFFER OF DEDICATION. THE OWNER ALSO DEDICATES TO PARK CITY MUNICIPAL CORPORATION, SNYDERVILLE BASIN WATER RECLAMATION DISTRICT, PARK CITY FIRE PROTECTION DISTRICT, A NON-EXCLUSIVE EASEMENT OVER THE PRIVATE DRIVE AND UTILITY EASEMENTS SHOWN ON THIS PLAT FOR THE PURPOSE OF PROVIDING ACCESS FOR UTILITY INSTALLATION, MAINTENANCE, USE AND EVENTUAL REPLACEMENT AND TO PROVIDE EMERGENCY SERVICES TO SAID "KING'S CROWN AT PARK CITY".

NASTAR, LLC, BY: _____, IT'S MANAGER

ACKNOWLEDGMENT

STATE OF UTAH)
COUNTY OF SUMMIT) ss.
ON THIS _____ DAY OF _____, 2017, PERSONALLY APPEARED BEFORE ME, _____, WHOSE IDENTITY IS PERSONALLY KNOWN TO ME (OR PROVEN ON THE BASIS OF SATISFACTORY EVIDENCE) AND WHO BY ME DULY SWORN/AFFIRMED, DID SAY THAT HE/SHE IS THE MANAGER OF NASTAR, LLC AND THAT SAID DOCUMENT WAS SIGNED BY HIM/HER ON BEHALF OF SAID LIMITED LIABILITY COMPANY BY AUTHORITY OF ITS BYLAWS, OR (RESOLUTION OF ITS BOARD OF DIRECTORS), AND SAID _____, ACKNOWLEDGED TO ME THAT SAID LIMITED LIABILITY COMPANY EXECUTED THE SAME.

NOTARY PUBLIC _____ MY COMMISSION EXPIRES: _____
RESIDING IN _____ STATE _____

SIGNING IN A REPRESENTATIVE CAPACITY: AN AUTHORIZED OFFICER, AGENT, PARTNER, TRUSTEE, MEMBER OR OTHER REPRESENTATIVE MAY SIGN ON BEHALF OF THEIR REPRESENTATIVE BUSINESS, BE IT A CORPORATION, PARTNERSHIP, TRUST, LIMITED LIABILITY COMPANY OR OTHER ENTITY PROVIDING THEY HAVE BEEN GIVEN AUTHORITY TO SIGN IN THEIR REPRESENTATIVE CAPACITY.



THE NOTARY MUST REQUIRE THE SIGNER TO PRESENT SATISFACTORY DOCUMENTARY EVIDENCE AND ADMINISTER AN OATH OR AFFIRMATION.

SURVEYORS CERTIFICATE

I, GREGORY R. WOLBACH, OF PARK CITY, UTAH, CERTIFY THAT I AM A LICENSED PROFESSIONAL LAND SURVEYOR, AND THAT I HOLD LICENSE NO. 187788, AS PRESCRIBED BY THE LAWS OF THE STATE OF UTAH, AND THAT I HAVE PERFORMED A SURVEY OF THE HEREOF DESCRIBED PROPERTY. I FURTHER CERTIFY THAT THIS SUBDIVISION PLAT IS A CORRECT REPRESENTATION OF THE LAND SURVEYED AND HAS BEEN PREPARED IN CONFORMITY WITH THE MINIMUM STANDARDS AND REGULATIONS OF THE LAW.

GREGORY R. WOLBACH _____ DATE: _____
GREGORY R. WOLBACH
STATE OF UTAH
PROFESSIONAL LAND SURVEYOR
NO. 187788

SHEET 1 OF 2
PLOTTED: OCTOBER 27, 2017
DRAWING: LOWELL-PLAT-PI.DWG
© 2017 Evergreen Engineering, Inc.

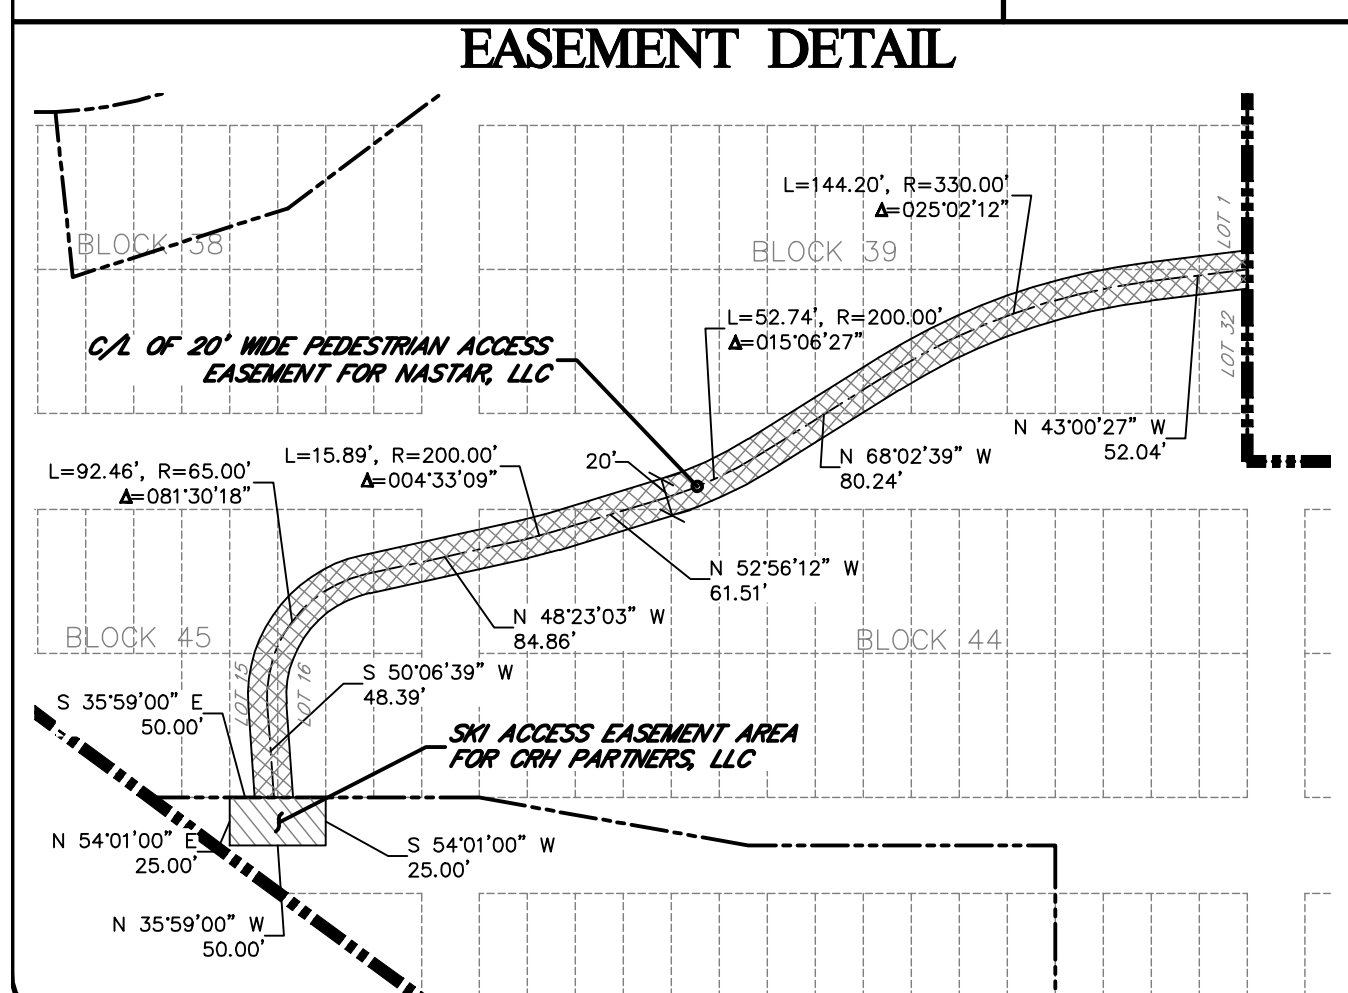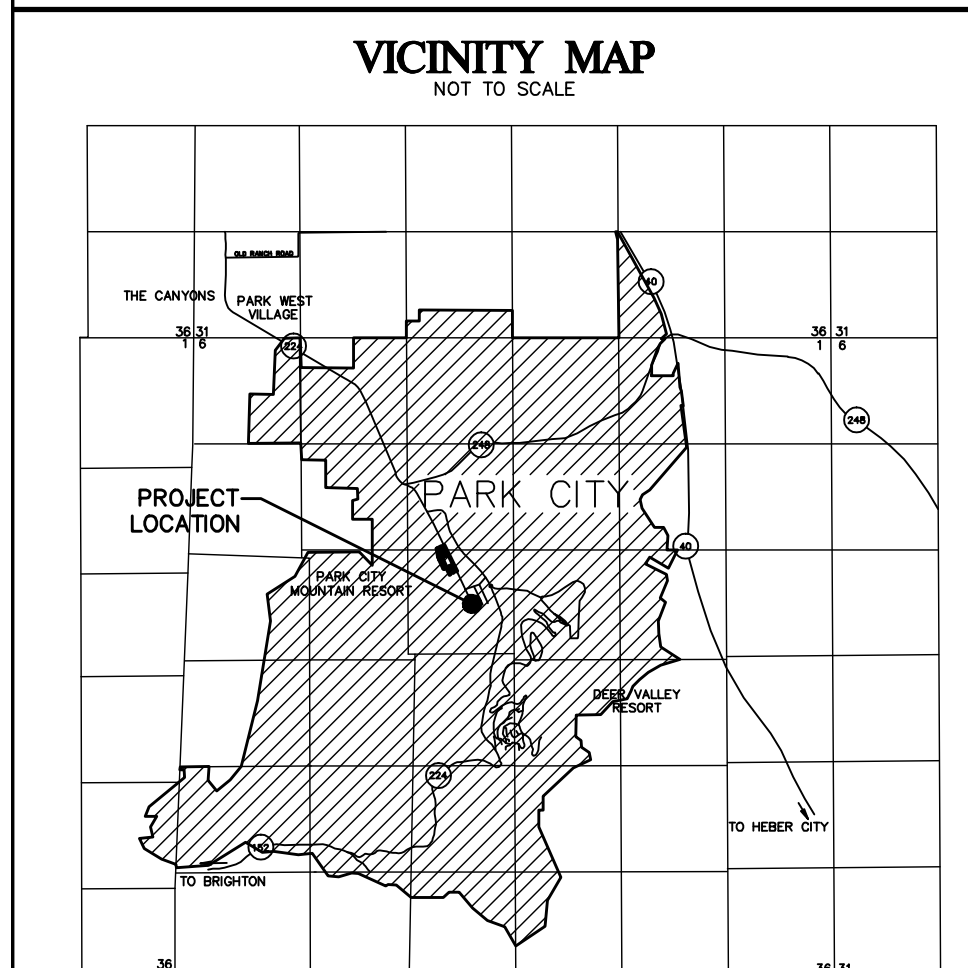

NARRATIVE

1. BASIS OF BEARING: N 35°59'00" W BETWEEN A FOUND BRASS CAP SURVEY MONUMENT AT THE INTERSECTION OF EMPIRE AVENUE AND 11TH STREET AND A FOUND BRASS CAP SURVEY MONUMENT ON THE CENTERLINE OF EMPIRE AVENUE AT AN ANGLE POINT LOCATED NORTH OF 13TH STREET, AS SHOWN HEREON.
2. SURVEY MONUMENTS: FOUND IN PLACE OR PLACED AT ALL EXTERIOR CORNERS OF THE BOUNDARY OF THE PROPERTY, AS SHOWN HEREON.
3. PROPERTY LOCATED WITHIN: SECTION 16, TOWNSHIP 2 SOUTH, RANGE 4 EAST, SALT LAKE BASE AND MERIDIAN, SUMMIT COUNTY, PARK CITY, UTAH.
4. ALL LOT AND BLOCK LINES OF BLOCKS 34, 35, 38, 39 AND 42-52 (INCLUSIVE) SHALL BE REMOVED.
5. VACATED ROADS (RIGHTS OF WAY) LOCATED WITHIN THE BOUNDARIES OF THE SUBJECT PROPERTY, WERE VACATED BY ORDINANCE M6-418. THESE INCLUDE: 10TH STREET (HALLADAY ST.), 11TH STREET (CRESCENT ST.), 12TH STREET (NELSON ST.), 13TH STREET (CALHOUN ST.), PACIFIC AVENUE, QUAKING ASP AVENUE, PINYON AVENUE AND SUMMIT AVENUE.
6. FEMA FLOOD ZONE DESIGNATION: "OTHER AREAS" ZONE X. AREAS DETERMINED TO BE OUTSIDE THE 0.2% ANNUAL CHANCE FLOODPLAIN. FEMA FLOOD INSURANCE RATE MAP NUMBER _____

OWNERS DEDICATION AND CONSENT TO RECORD

KNOW ALL MEN BY THESE PRESENT THAT I, THE UNDERSIGNED OWNER OF THE HEREOF DESCRIBED TRACT OF LAND, TO BE HEREAFTER KNOWN AS "KING'S CROWN AT PARK CITY", CERTIFY THAT I HAVE CAUSED THIS SURVEY TO BE MADE AND THIS SUBDIVISION PLAT TO BE PREPARED. I DO HEREBY CONSENT TO THE RECORDATION OF THIS SUBDIVISION PLAT. ALSO, THE OWNER, OR HIS/HER REPRESENTATIVES, HEREBY IRREVOCABLY OFFERS FOR DEDICATION TO THE CITY OF PARK CITY, ALL THE STREETS, LAND FOR LOCAL GOVERNMENT USES, EASEMENTS, PARKS AND REQUIRED UTILITIES AND EASEMENTS SHOWN ON THE PLAT AND CONSTRUCTION DRAWINGS IN ACCORDANCE WITH AN IRREVOCABLE OFFER OF DEDICATION. THE OWNER ALSO DEDICATES TO PARK CITY MUNICIPAL CORPORATION, SNYDERVILLE BASIN WATER RECLAMATION DISTRICT, PARK CITY FIRE PROTECTION DISTRICT, A NON-EXCLUSIVE EASEMENT OVER THE PRIVATE DRIVE AND UTILITY EASEMENTS SHOWN ON THIS PLAT FOR THE PURPOSE OF PROVIDING ACCESS FOR UTILITY INSTALLATION, MAINTENANCE, USE AND EVENTUAL REPLACEMENT AND TO PROVIDE EMERGENCY SERVICES TO SAID "KING'S CROWN AT PARK CITY".

CRH PARTNERS, LLC, BY: RORY MURPHY, IT'S MANAGER

ACKNOWLEDGMENT

STATE OF UTAH)
COUNTY OF SUMMIT) ss.
ON THIS _____ DAY OF _____, 2017, PERSONALLY APPEARED BEFORE ME, RORY MURPHY, WHOSE IDENTITY IS PERSONALLY KNOWN TO ME (OR PROVEN ON THE BASIS OF SATISFACTORY EVIDENCE) AND WHO BY ME DULY SWORN/AFFIRMED, DID SAY THAT HE/SHE IS THE MANAGER OF CRH PARTNERS, LLC AND THAT SAID DOCUMENT WAS SIGNED BY HIM/HER ON BEHALF OF SAID LIMITED LIABILITY COMPANY BY AUTHORITY OF ITS BYLAWS, OR (RESOLUTION OF ITS BOARD OF DIRECTORS), AND SAID RORY MURPHY ACKNOWLEDGED TO ME THAT SAID LIMITED LIABILITY COMPANY EXECUTED THE SAME.

NOTARY PUBLIC _____ MY COMMISSION EXPIRES: _____
RESIDING IN _____ STATE _____

SIGNING IN A REPRESENTATIVE CAPACITY: AN AUTHORIZED OFFICER, AGENT, PARTNER, TRUSTEE, MEMBER OR OTHER REPRESENTATIVE MAY SIGN ON BEHALF OF THEIR REPRESENTATIVE BUSINESS, BE IT A CORPORATION, PARTNERSHIP, TRUST, LIMITED LIABILITY COMPANY OR OTHER ENTITY PROVIDING THEY HAVE BEEN GIVEN AUTHORITY TO SIGN IN THEIR REPRESENTATIVE CAPACITY.

THE NOTARY MUST REQUIRE THE SIGNER TO PRESENT SATISFACTORY DOCUMENTARY EVIDENCE AND ADMINISTER AN OATH OR AFFIRMATION.

Evergreen Engineering, Inc.
Civil Engineering • Land Surveying • Land Planning
1670 Bonanza Drive • Suite 101
P.O. Box 2861 • Park City • Utah • 84060
Phone: 435.649.4667 • Fax: 435.649.9219
E-mail: office@evergreen-eng.com

CITY ENGINEER
THIS PLAT IS IN CONFORMANCE WITH INFORMATION ON FILE IN THE OFFICE OF THE PARK CITY ENGINEERING DEPARTMENT ON THIS _____ DAY OF _____ A.D. 2017.
CITY ENGINEER _____

SNYDERVILLE BASIN WATER RECLAMATION DISTRICT
REVIEWED FOR CONFORMANCE TO SNYDERVILLE BASIN WATER RECLAMATION DISTRICT STANDARDS ON THIS _____ DAY OF _____ AD 2017.
BY: _____ SNYDERVILLE BASIN WATER RECLAMATION DISTRICT

CITY PLANNING COMMISSION
APPROVED AND ACCEPTED BY THE PARK CITY PLANNING COMMISSION ON THIS _____ DAY OF _____ A.D. 2017.
CHAIRMAN _____

APPROVAL AS TO FORM
APPROVED AS TO FORM ON THIS _____ DAY OF _____ A.D. 2017.
CITY ATTORNEY _____

COUNCIL APPROVAL & ACCEPTANCE
APPROVAL AND ACCEPTANCE BY THE PARK CITY COUNCIL THIS _____ DAY OF _____ A.D. 2017
MAYOR _____

CERTIFICATE OF ATTEST
I CERTIFY THIS WAS APPROVED BY PARK CITY COUNCIL THIS _____ DAY OF _____ A.D. 2017
CITY RECORDER _____


RECORDED
No. _____ STATE OF _____ COUNTY OF _____
RECORDED AND FILED AT THE REQUEST OF: _____ COUNTY RECORDER _____

LOWELL AVE


12TH ST.
(30' ROW)

N 35°59'00" W 580.00'


S 35°59'00" E 595.00'

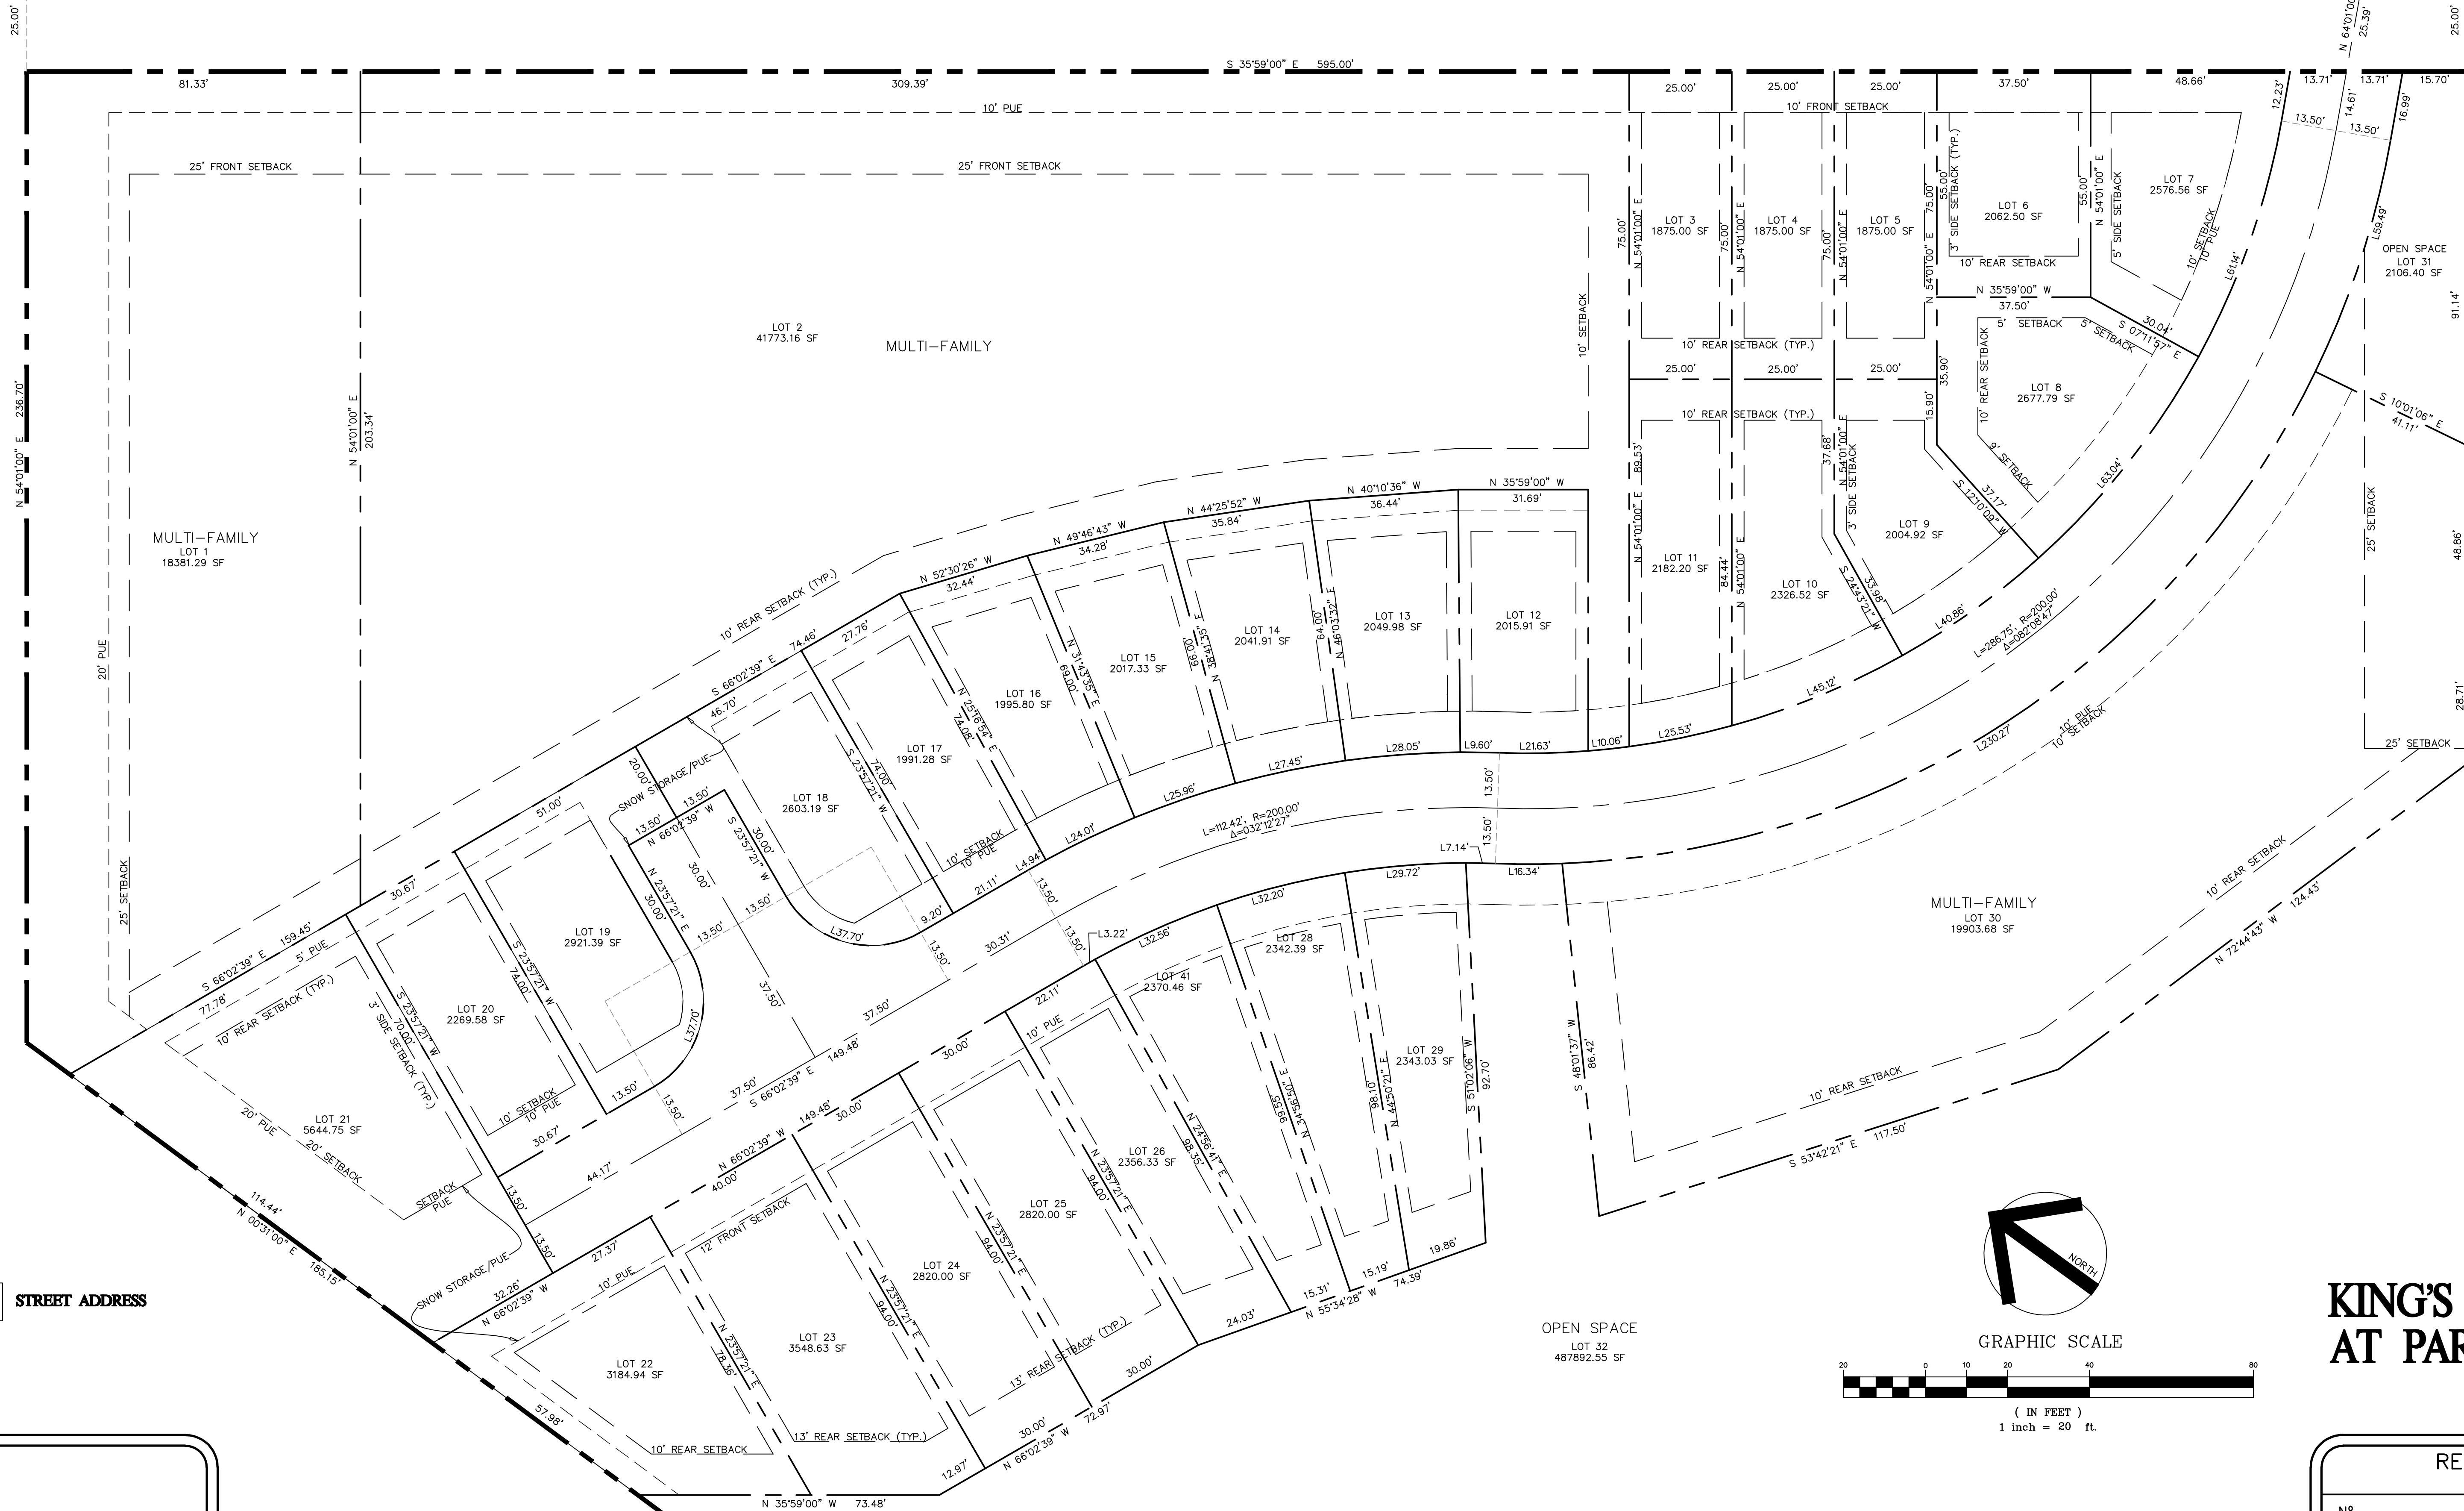

XXX STREET ADDRESS

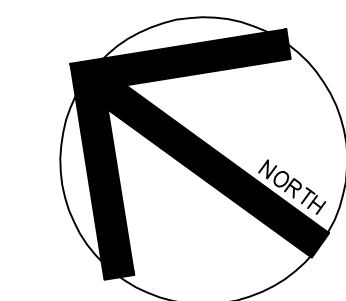

GRAPHIC SCALE

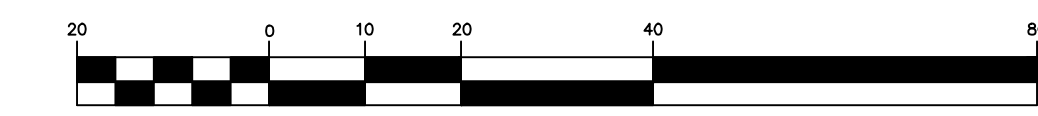

KING'S CROWN AT PARK CITY

SHEET 2 OF 2
PLOTTED: OCTOBER 27, 2017
DRAWING: LOWELL-PLAT-P2.DWG
© 2017 Evergreen Engineering, Inc.




RECORDED

Nº. _____
STATE OF _____
COUNTY OF _____
RECORDED AND FILED AT THE REQUEST OF: _____

COUNTY RECORDER

SEE SHEET 1 FOR CONTINUATION OF LOT 32 AND LOT 33

SEE SHEET 1 FOR CONTINUATION OF LOT 32 AND LOT 33

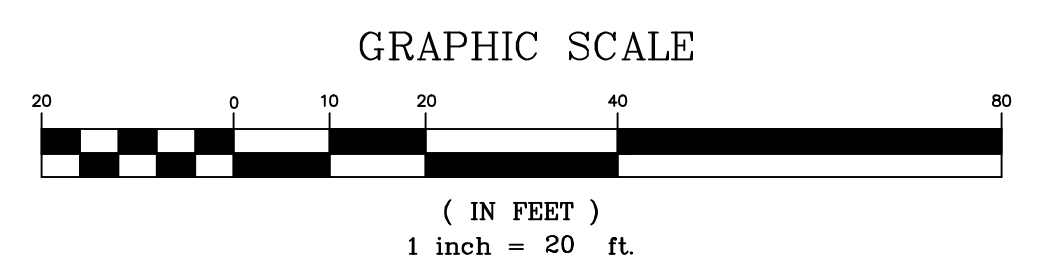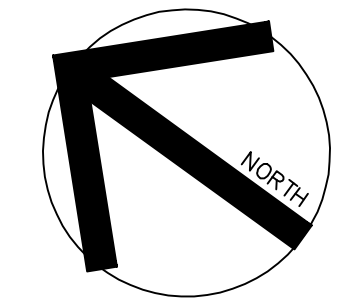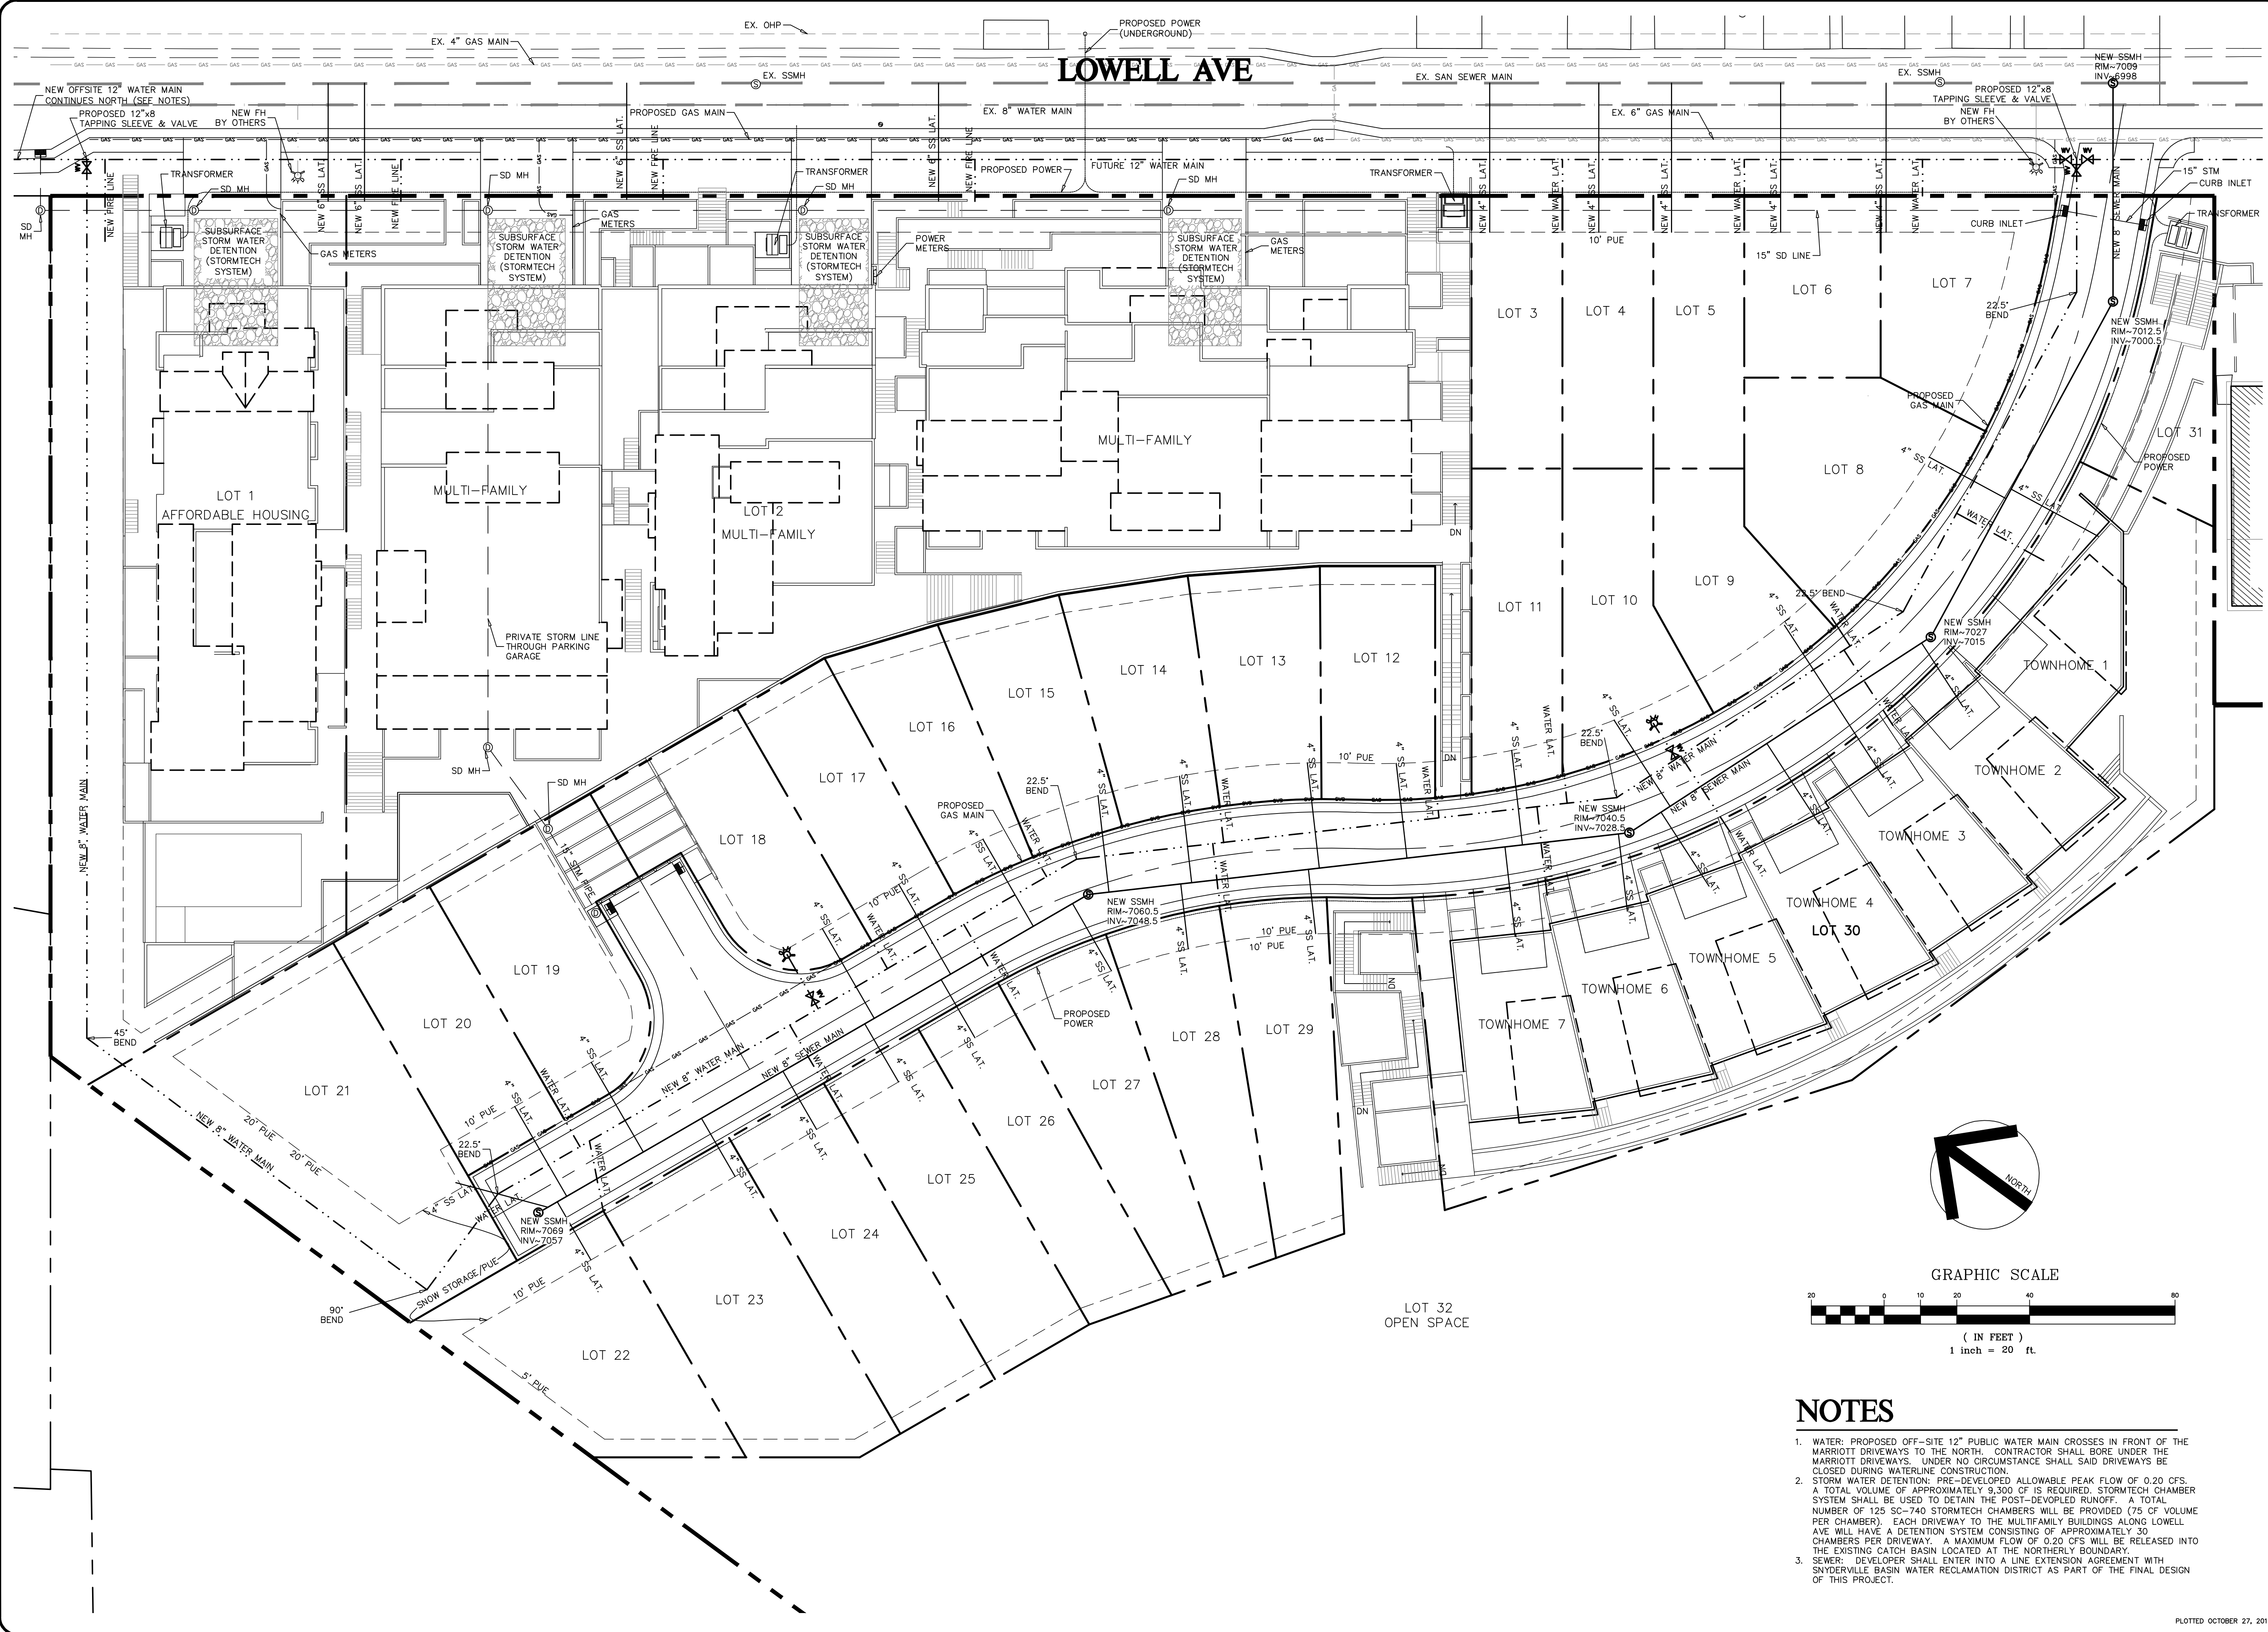

NOTES

1. WATER: PROPOSED OFF-SITE 12" PUBLIC WATER MAIN CROSSES IN FRONT OF THE MARRIOTT DRIVEWAYS TO THE NORTH. CONTRACTOR SHALL BORE UNDER THE MARRIOTT DRIVEWAYS. UNDER NO CIRCUMSTANCE SHALL SAID DRIVEWAYS BE CLOSED DURING WATERLINE CONSTRUCTION.
2. STORM WATER DETENTION: PRE-DEVELOPED ALLOWABLE PEAK FLOW OF 0.20 CFS. A TOTAL VOLUME OF APPROXIMATELY 9,300 CF IS REQUIRED. STORMTECH CHAMBER SYSTEM SHALL BE USED TO OBTAIN THE POST-DEVELOPED RUNOFF. A TOTAL NUMBER OF 125 SC-740 STORMTECH CHAMBERS WILL BE PROVIDED (75 CF VOLUME PER CHAMBER). EACH DRIVEWAY TO THE MULTIFAMILY BUILDINGS ALONG LOWELL AVE WILL HAVE A DETENTION SYSTEM CONSISTING OF APPROXIMATELY 30 CHAMBERS PER DRIVEWAY. A MAXIMUM FLOW OF 0.20 CFS WILL BE RELEASED INTO THE EXISTING CATCH BASIN LOCATED AT THE NORTHERLY BOUNDARY.
3. SEWER: DEVELOPER SHALL ENTER INTO A LINE EXTENSION AGREEMENT WITH SNYDERVILLE BASIN WATER RECLAMATION DISTRICT AS PART OF THE FINAL DESIGN OF THIS PROJECT.

Evergreen Engineering, Inc.
 Civil Engineering • Land Surveying • Land Planning
 1670 Bonanza Drive • Suite 104 • 84606
 P.O. Box 286 • Park City • Utah • 84302
 E-mail: office@evergreen-eng.com

REVISIONS	DATE	BY	COMMENTS


DESIGNED BY: ADM
DRAWN BY: ADM
CHECKED BY: ADM

FOR: **WOW ATELIER**

PRELIMINARY UTILITY PLAN
KING'S CROWN

JOB NO. **1635**

DATE: **LOWELL-SITE-R**

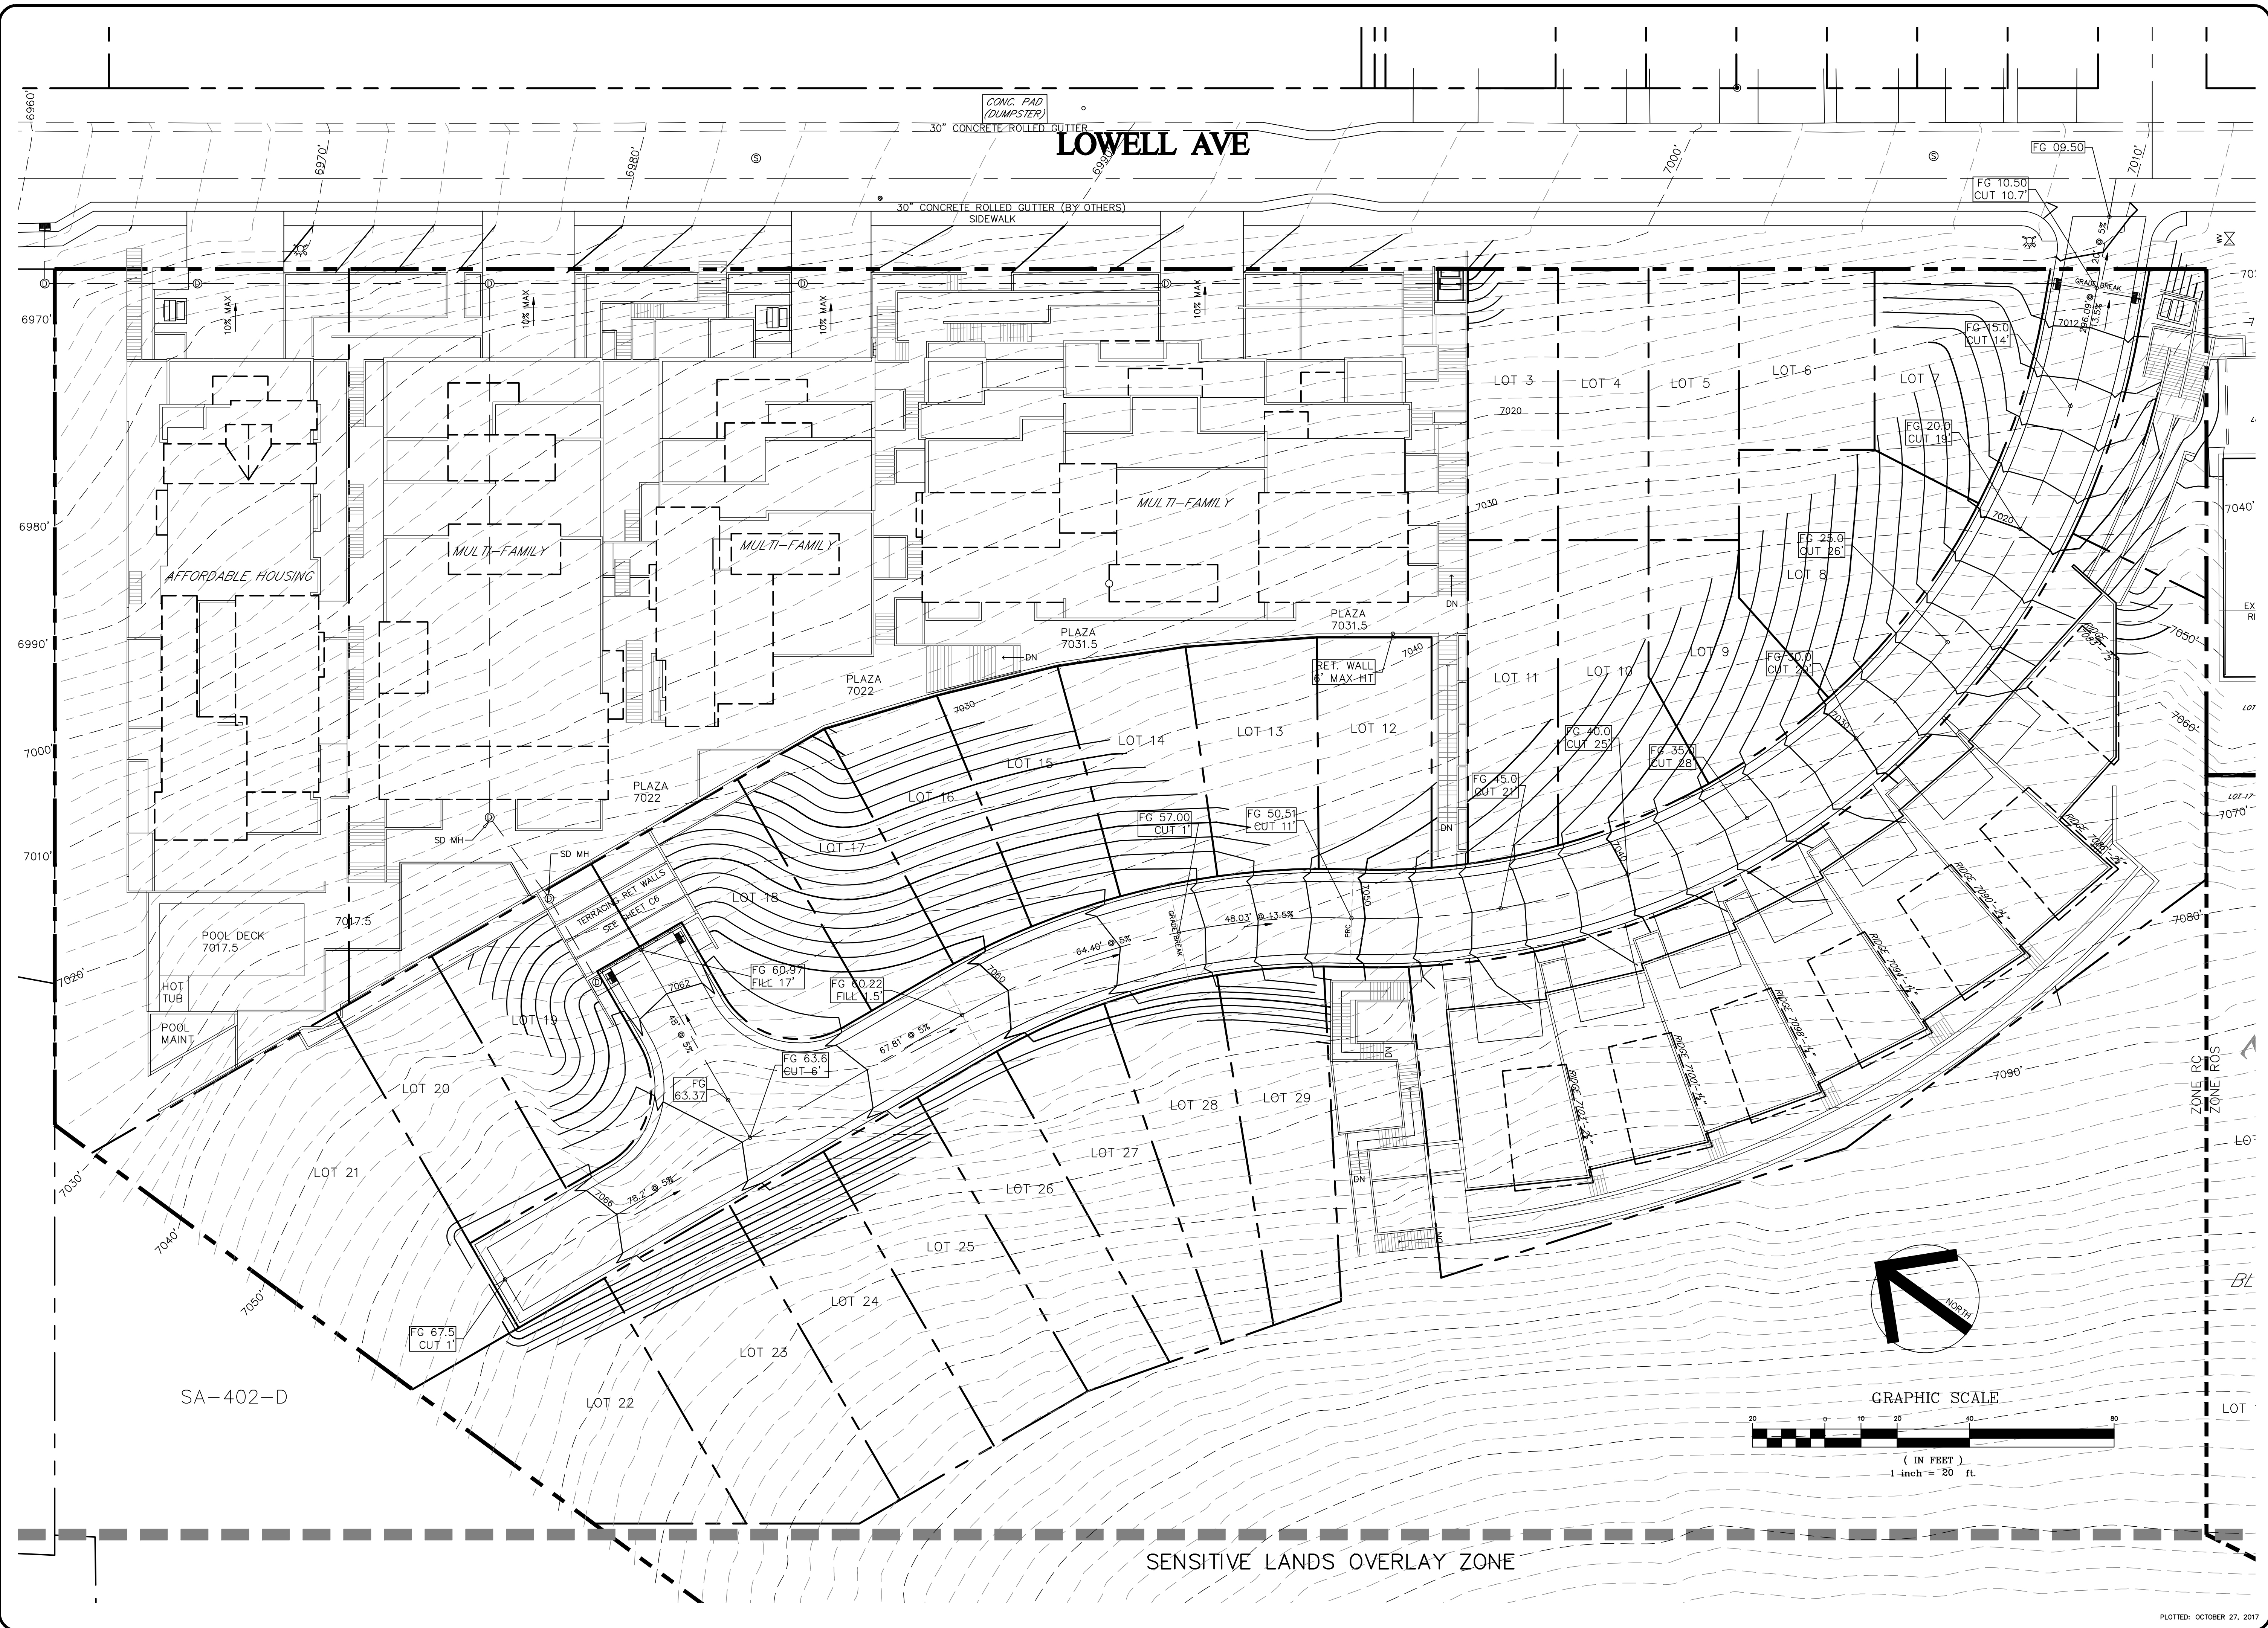



Evergreen Engineering, Inc.
 Civil Engineering • Land Surveying • Land Planning
 1670 Banzano Drive • Suite 104 • 84602-9219
 P.O. Box 286 • Park City • Utah • 84302-0286
 E-mail: office@evergreen-eng.com

REVISIONS	DATE	BY	COMMENTS

DESIGNED BY: ADM
 DRAWN BY: ADM
 CHECKED BY: ADM


FOR: **WOW ATELIER**
 DWS: **LOWELL-SITE-R**
 JOB NO. **1635**

PRELIMINARY GRADING PLAN
KING'S CROWN

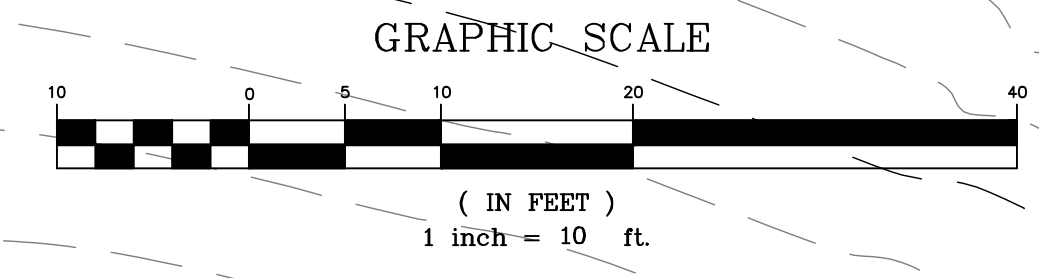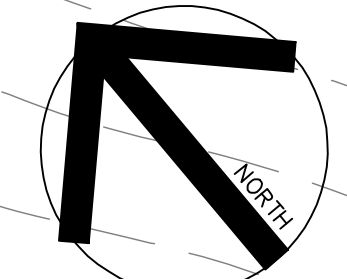

Evergreen Engineering, Inc.
 Civil Engineering • Land Surveying • Land Planning
 1970 Bonanza Drive • Suite 104 • 84900-9219
 P.O. Box 286 • Park City • Utah • 84302
 E-mail: office@evergreen-eng.com


DATE	BY	COMMENTS

 


DESIGNED BY: ADM
 DRAWN BY: ADM
 CHECKED BY: ADM

LOWELL-SITE-R JOB NO. 1635
 FOR: **WOW ATELIER**


DETAILED GRADING PLAN

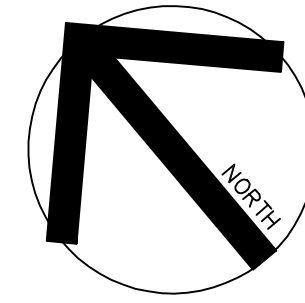


GRAPHIC SCALE

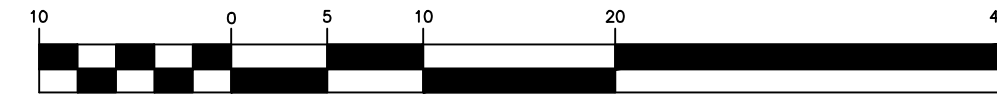


(IN FEET)
1 inch = 10 ft.

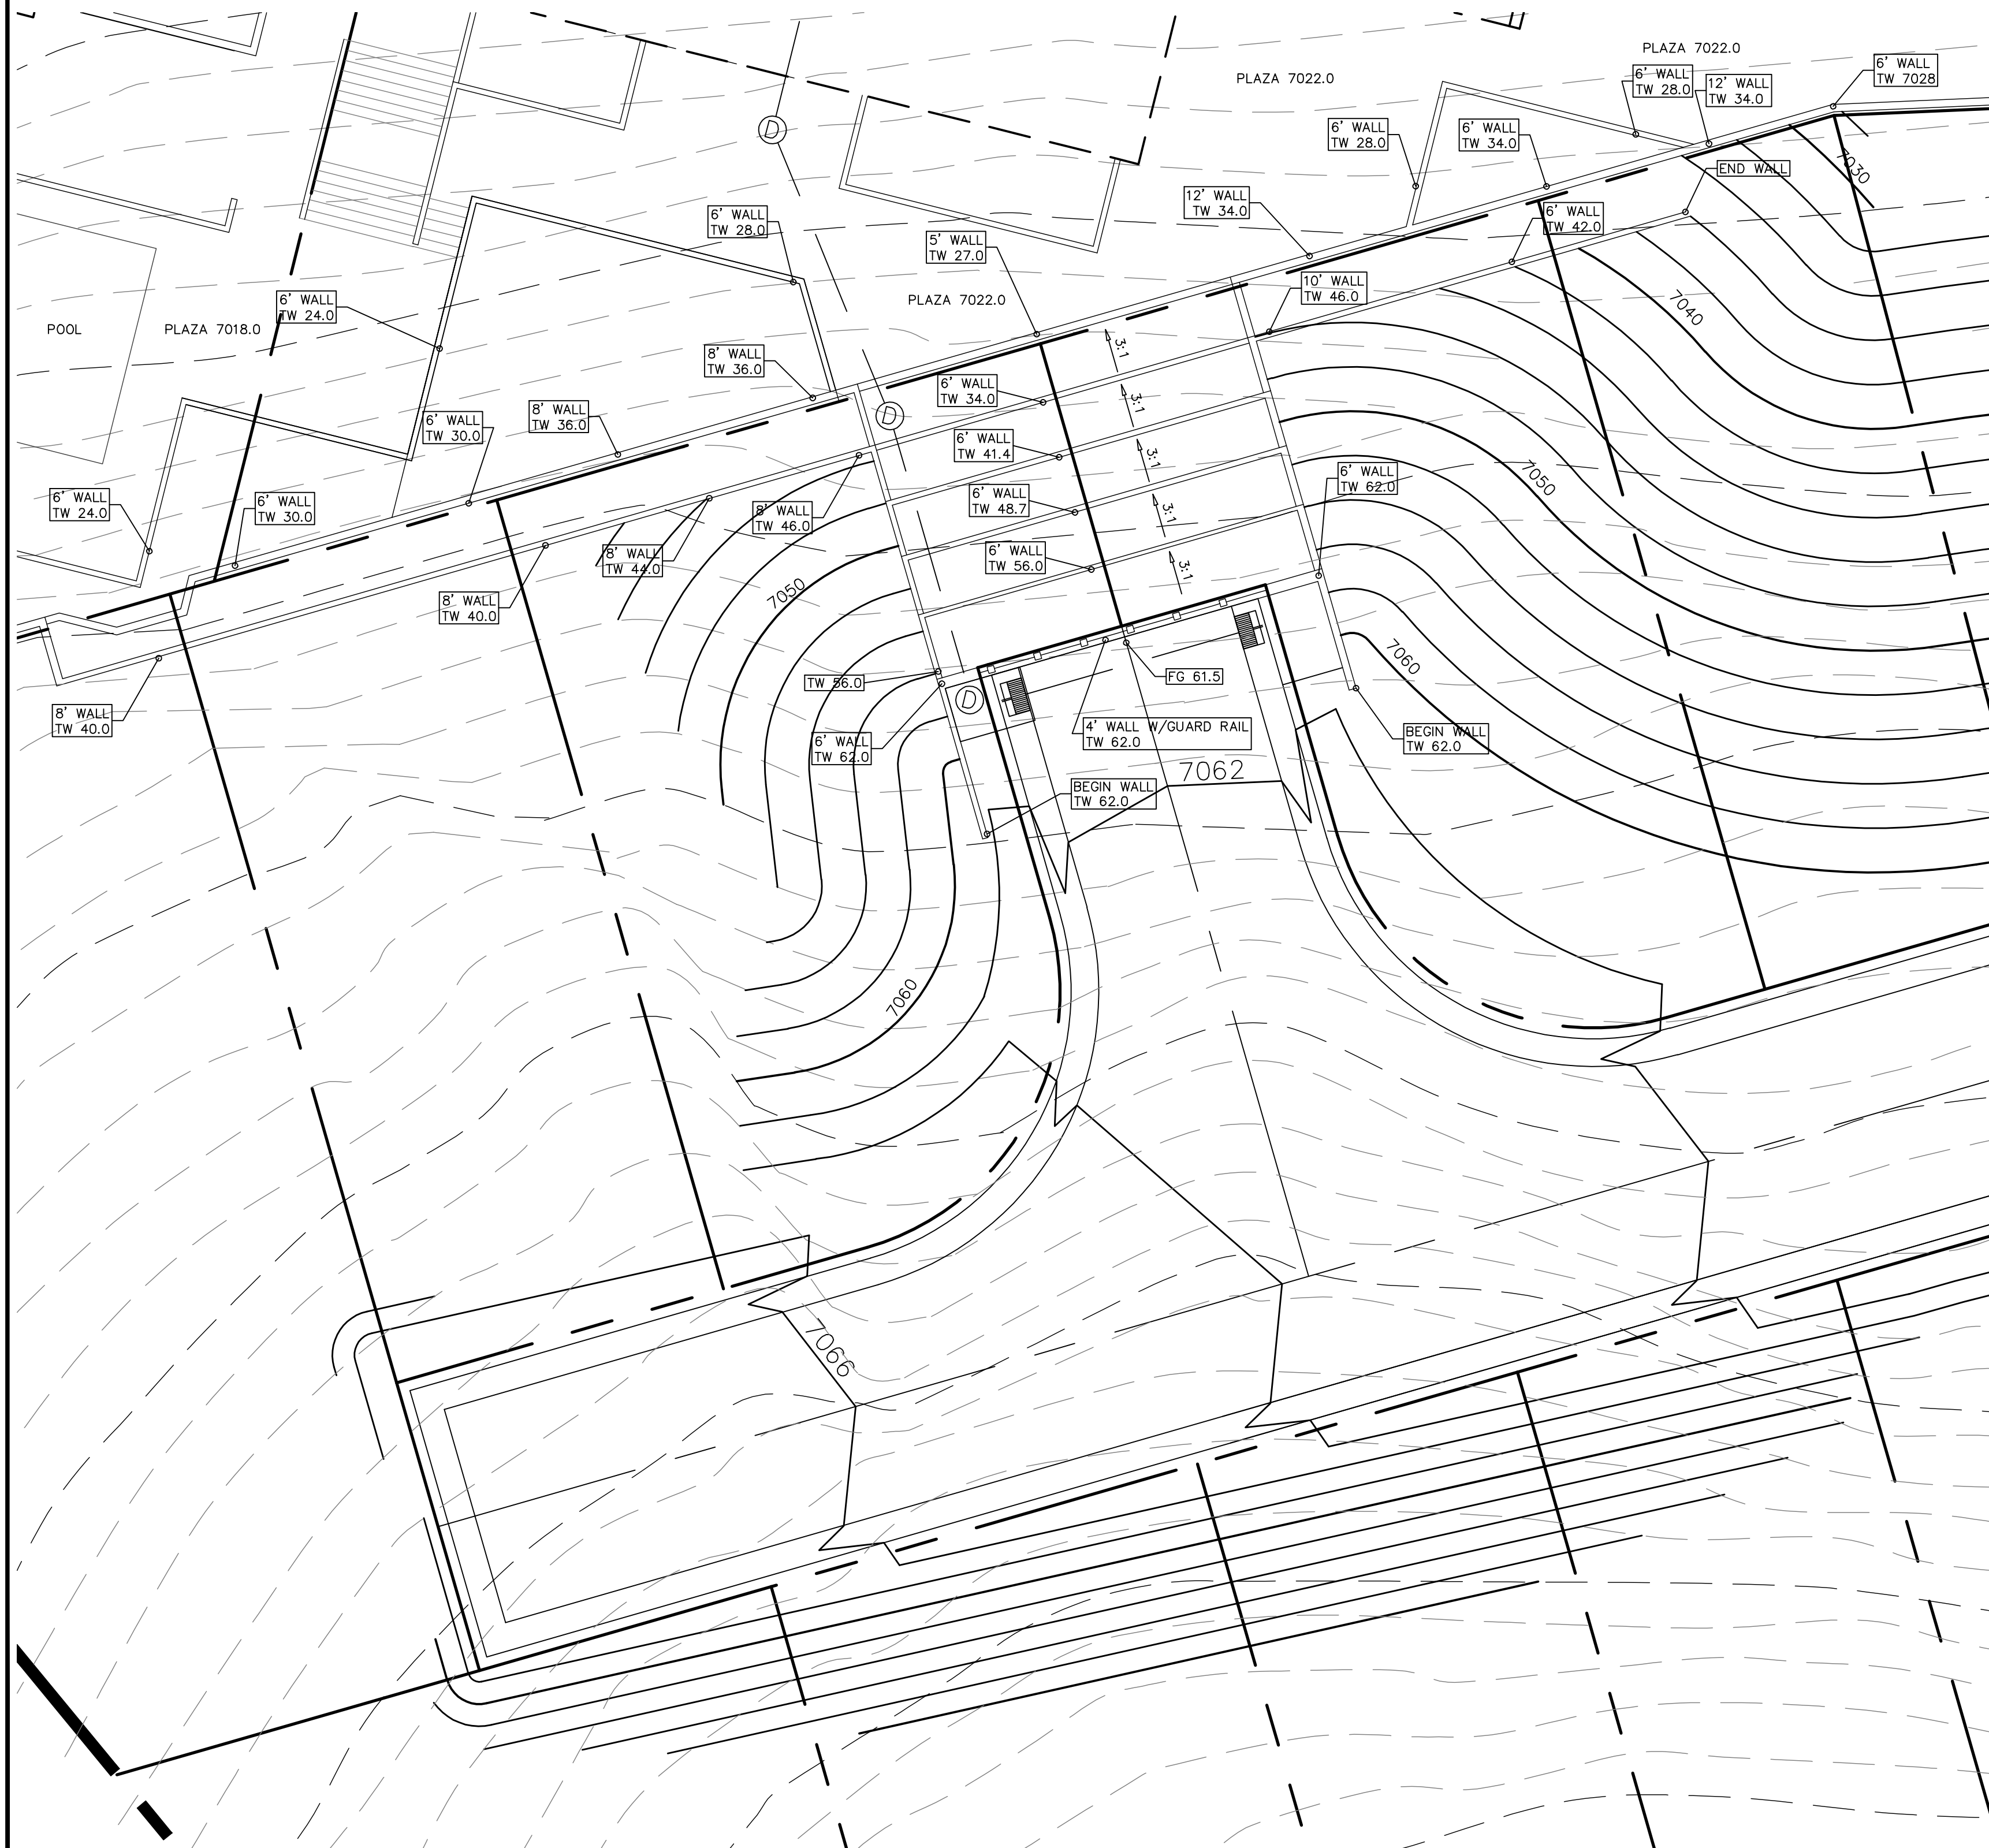


SIGHT DISTANCE EXHIBIT

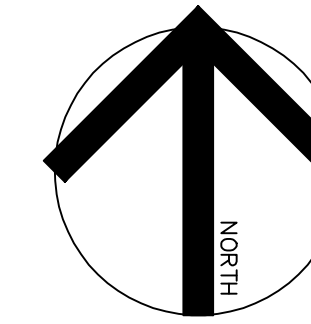

GRAPHIC SCALE

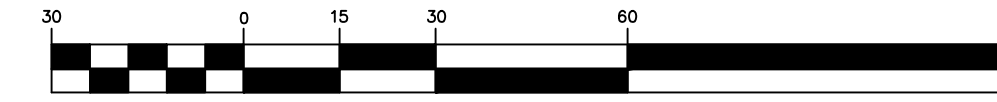

(IN FEET)
1 inch = 30 ft.

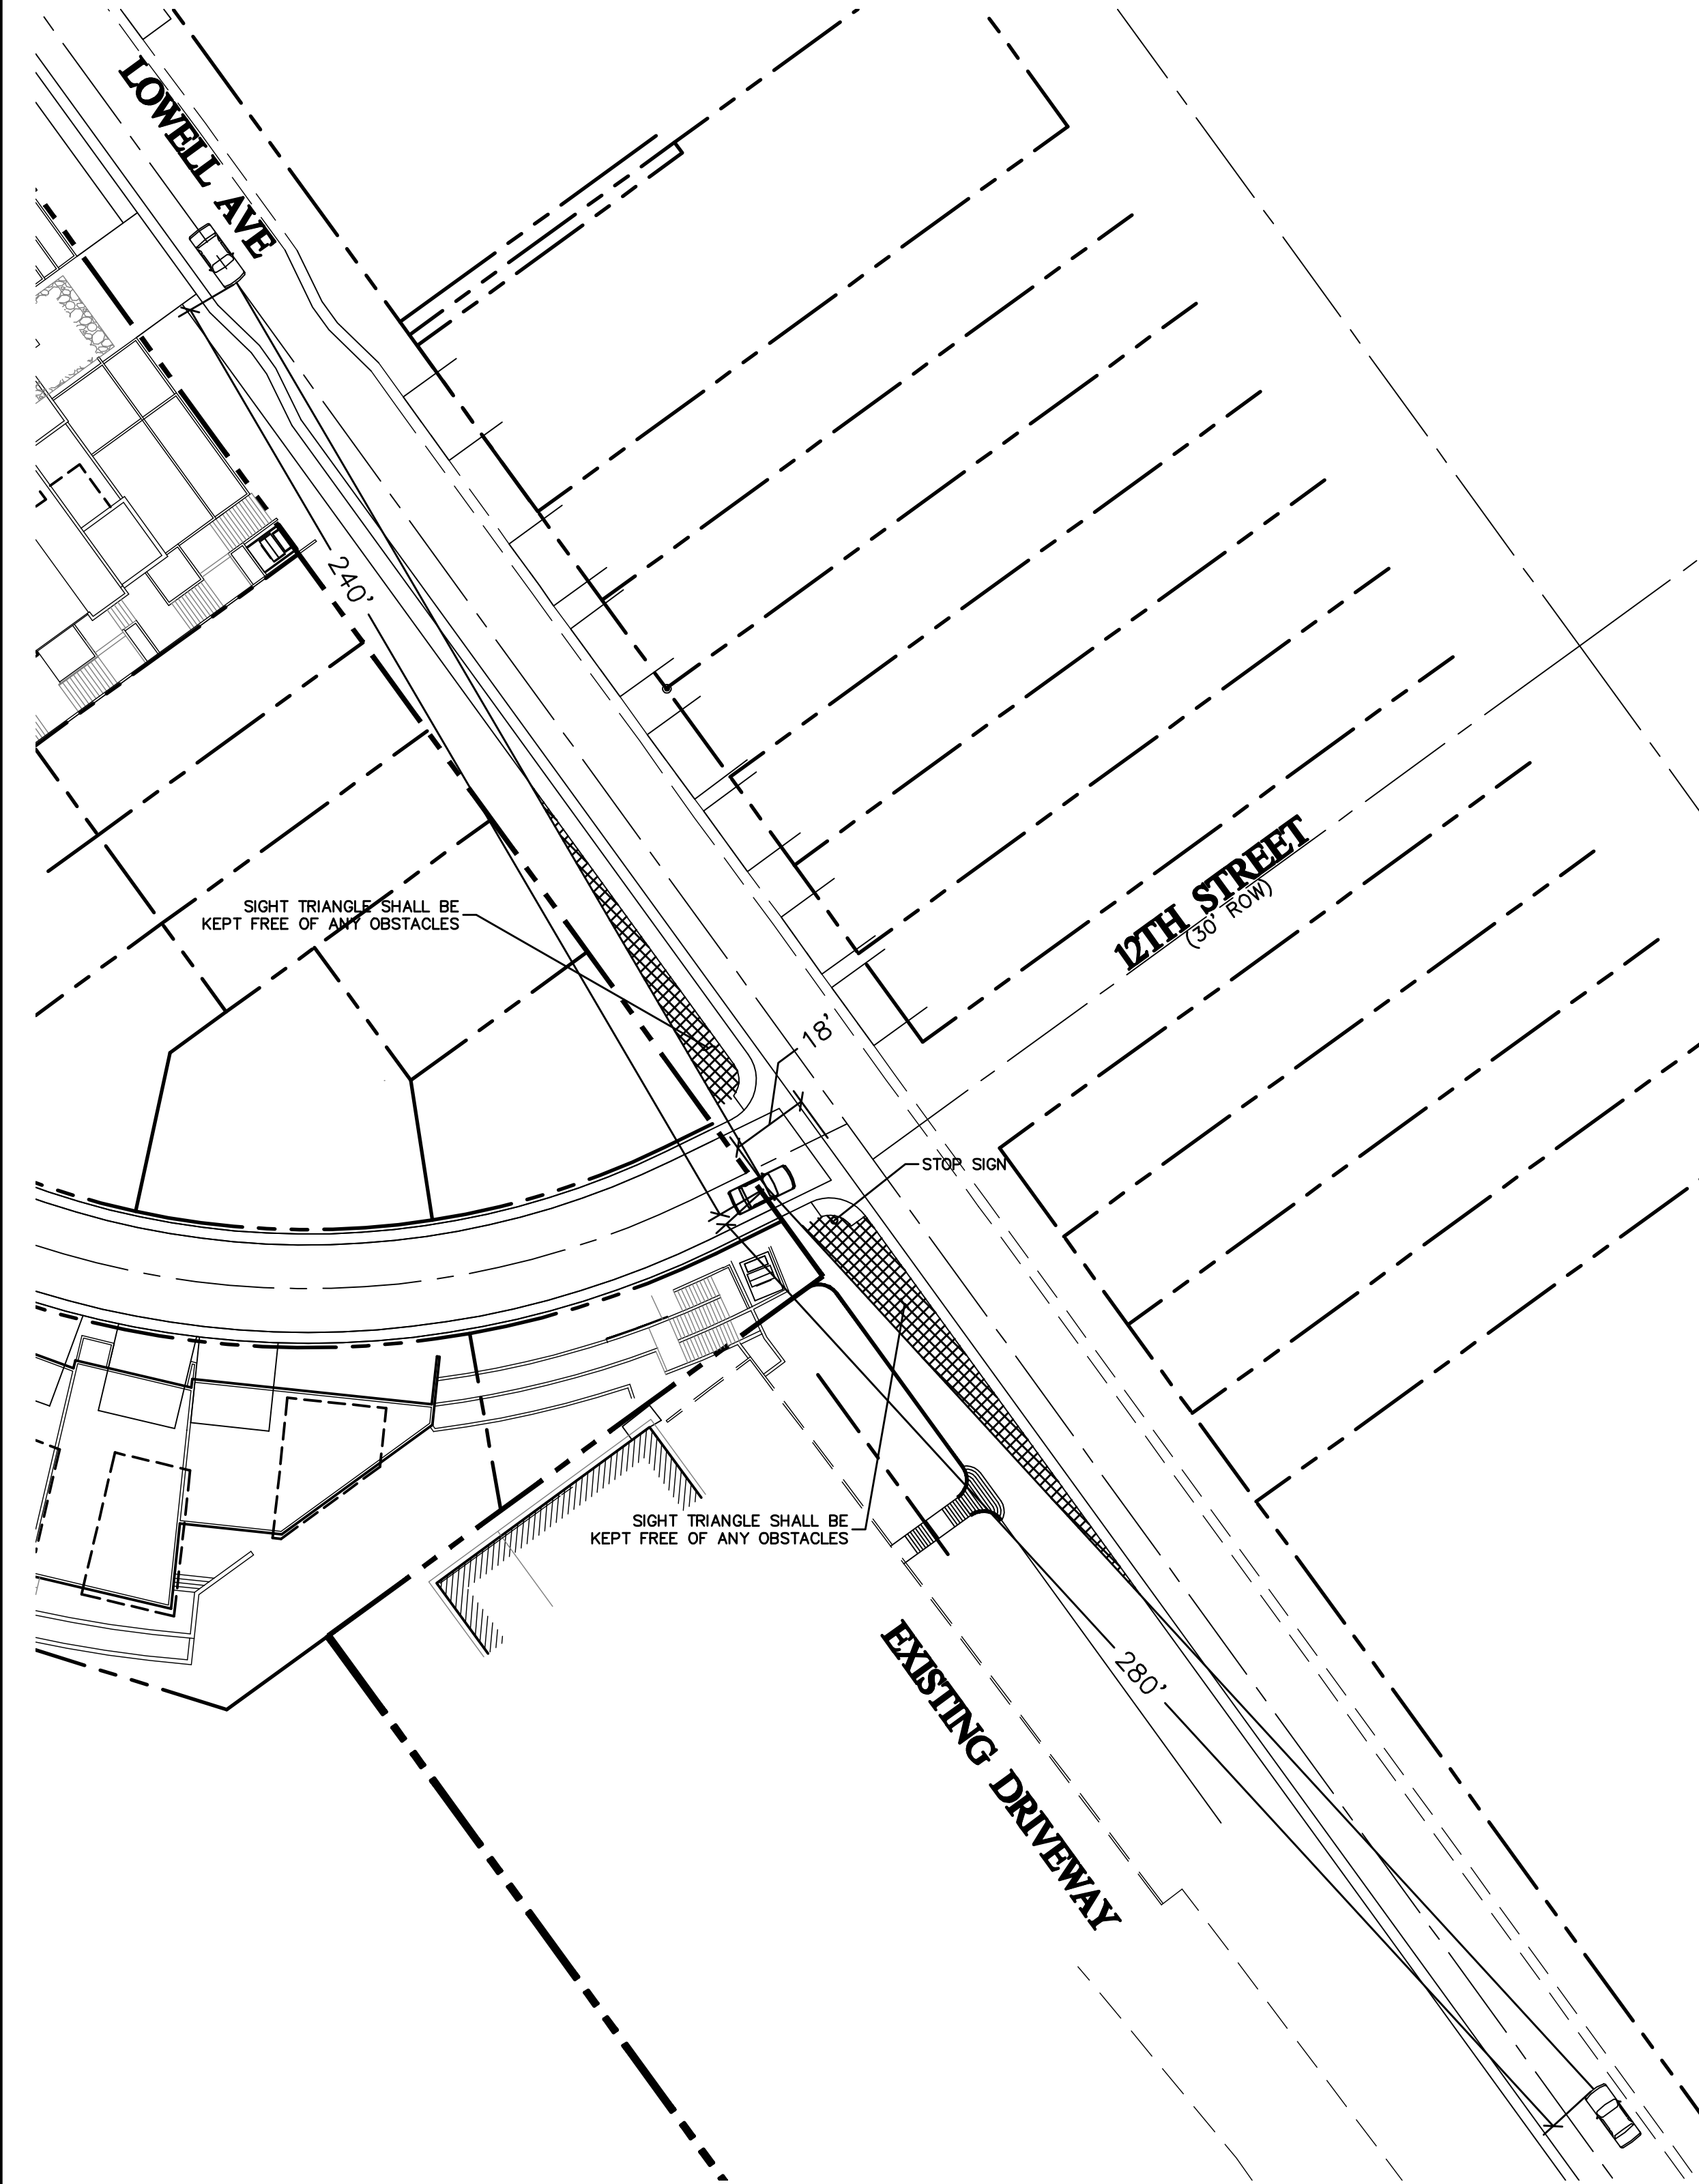

Evergreen Engineering, Inc.
Civil Engineering • Land Surveying • Land Planning
1670 Bonanza Drive • Suite 104 • 84600
P.O. Box 286 • Park City • Utah • 84302
E-mail: office@evergreen-eng.com

REVISIONS	DATE	BY	COMMENTS

DESIGNED BY:
ADM
DRAWN BY:
ADM
CHECKED BY:
ADM

FOR: **WOW ATELIER**
DWS: **LOWELL-SITE-R**
JOB NO. **1635**

DETAILED GRADING PLAN
SIGHT DISTANCE EXHIBIT
KING'S CROWN