




**1 LEVEL 1**  
SCALE: 1/4" = 1'-0"

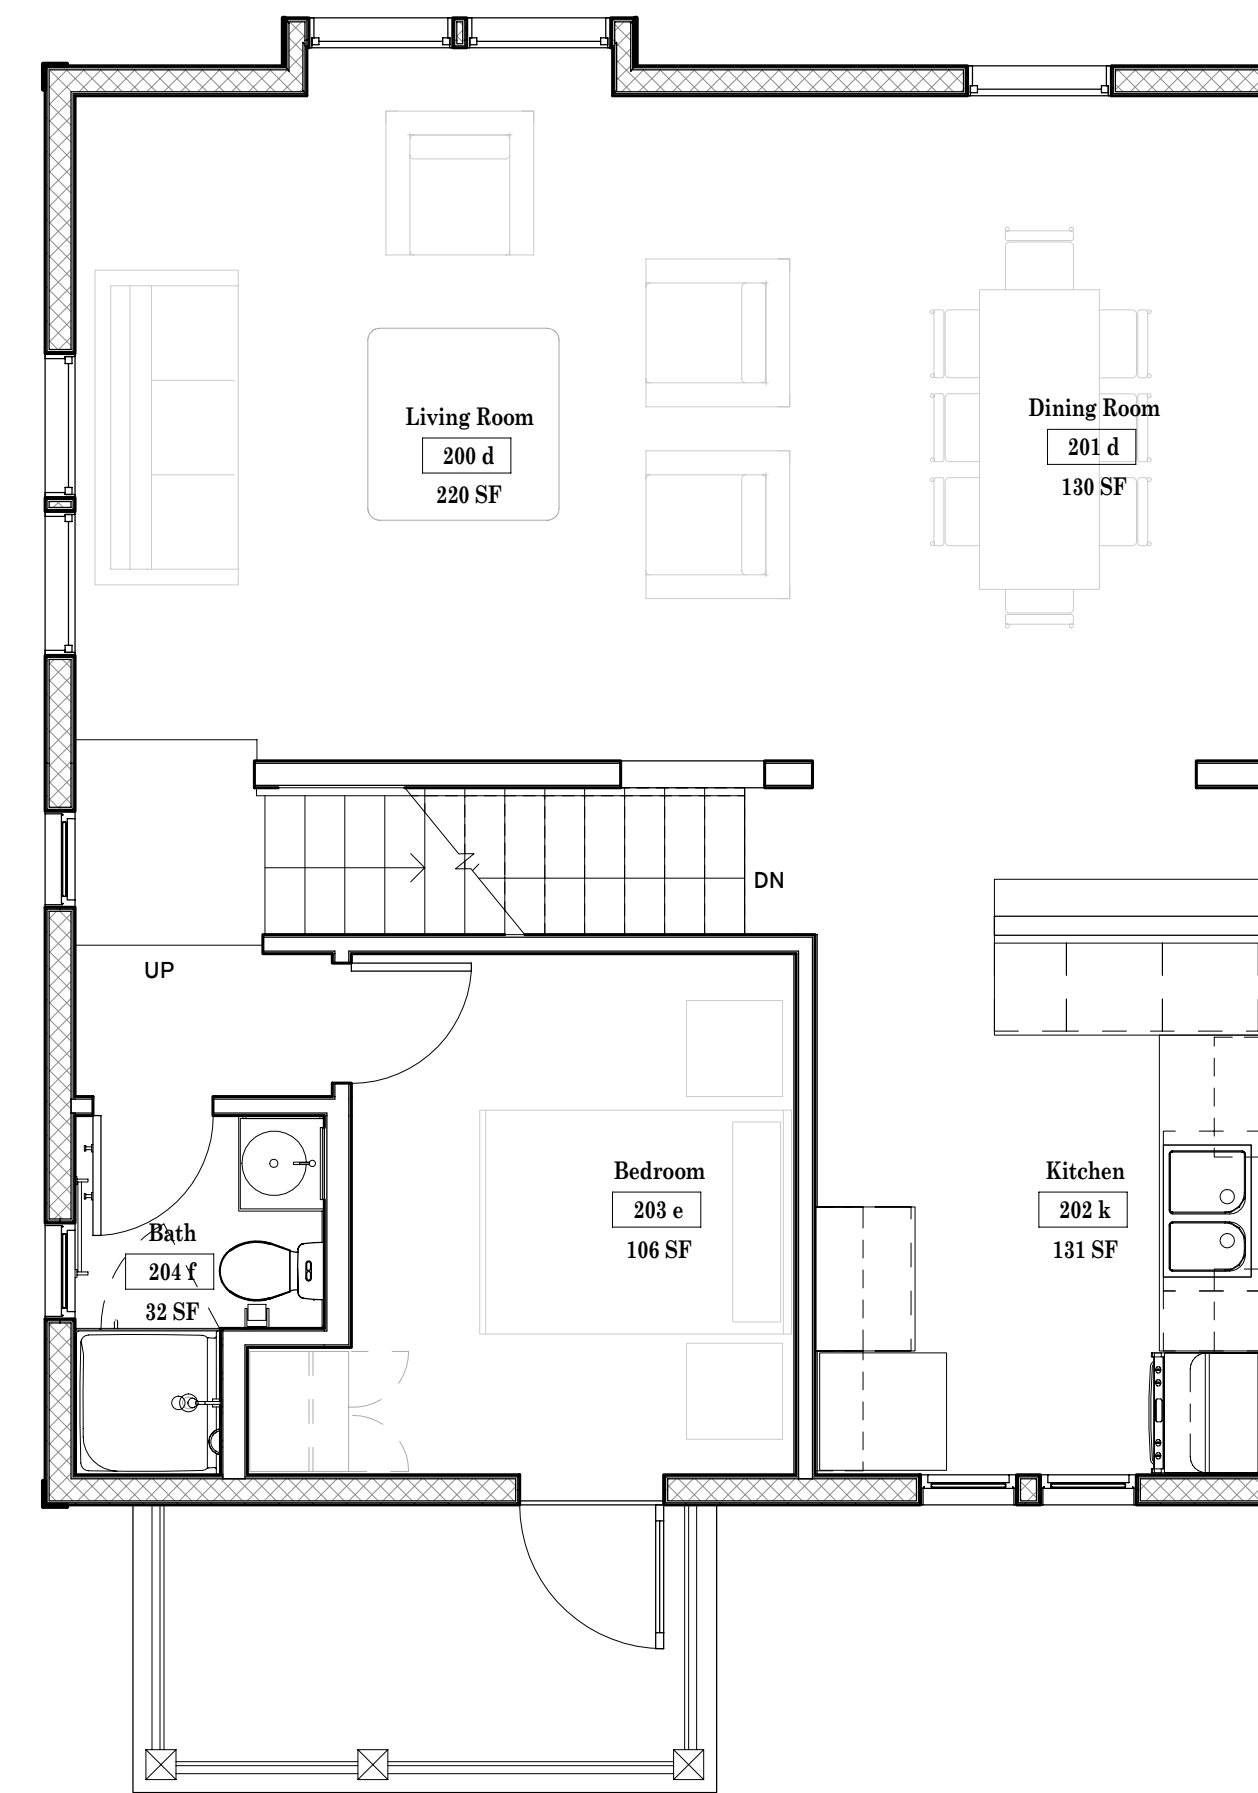

**2 LEVEL 2**  
SCALE: 1/4" = 1'-0"

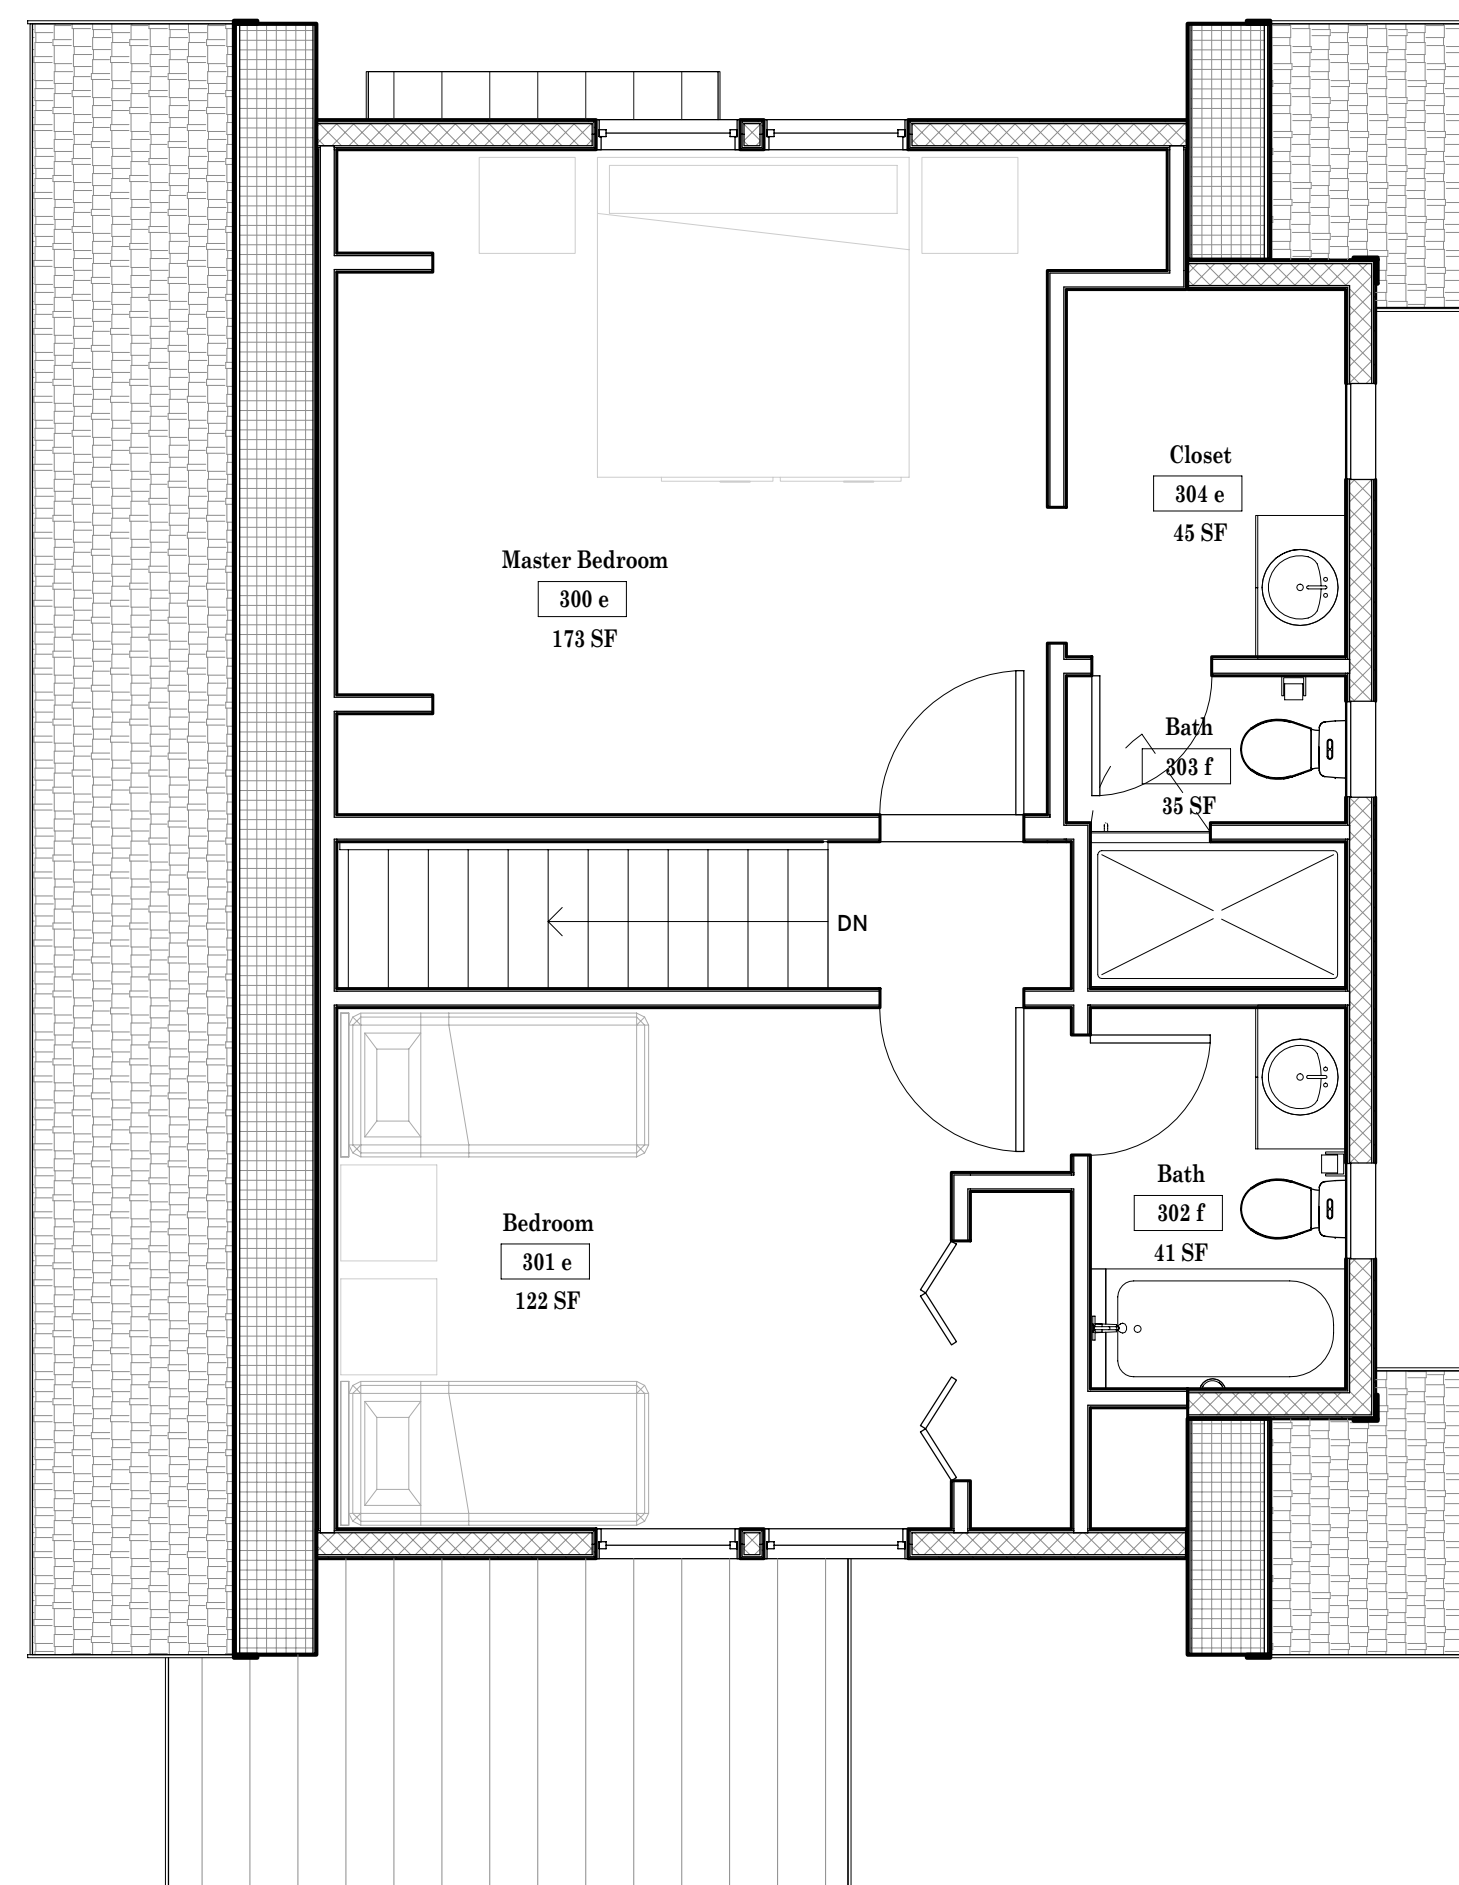

**3 LEVEL 3**  
SCALE: 1/4" = 1'-0"

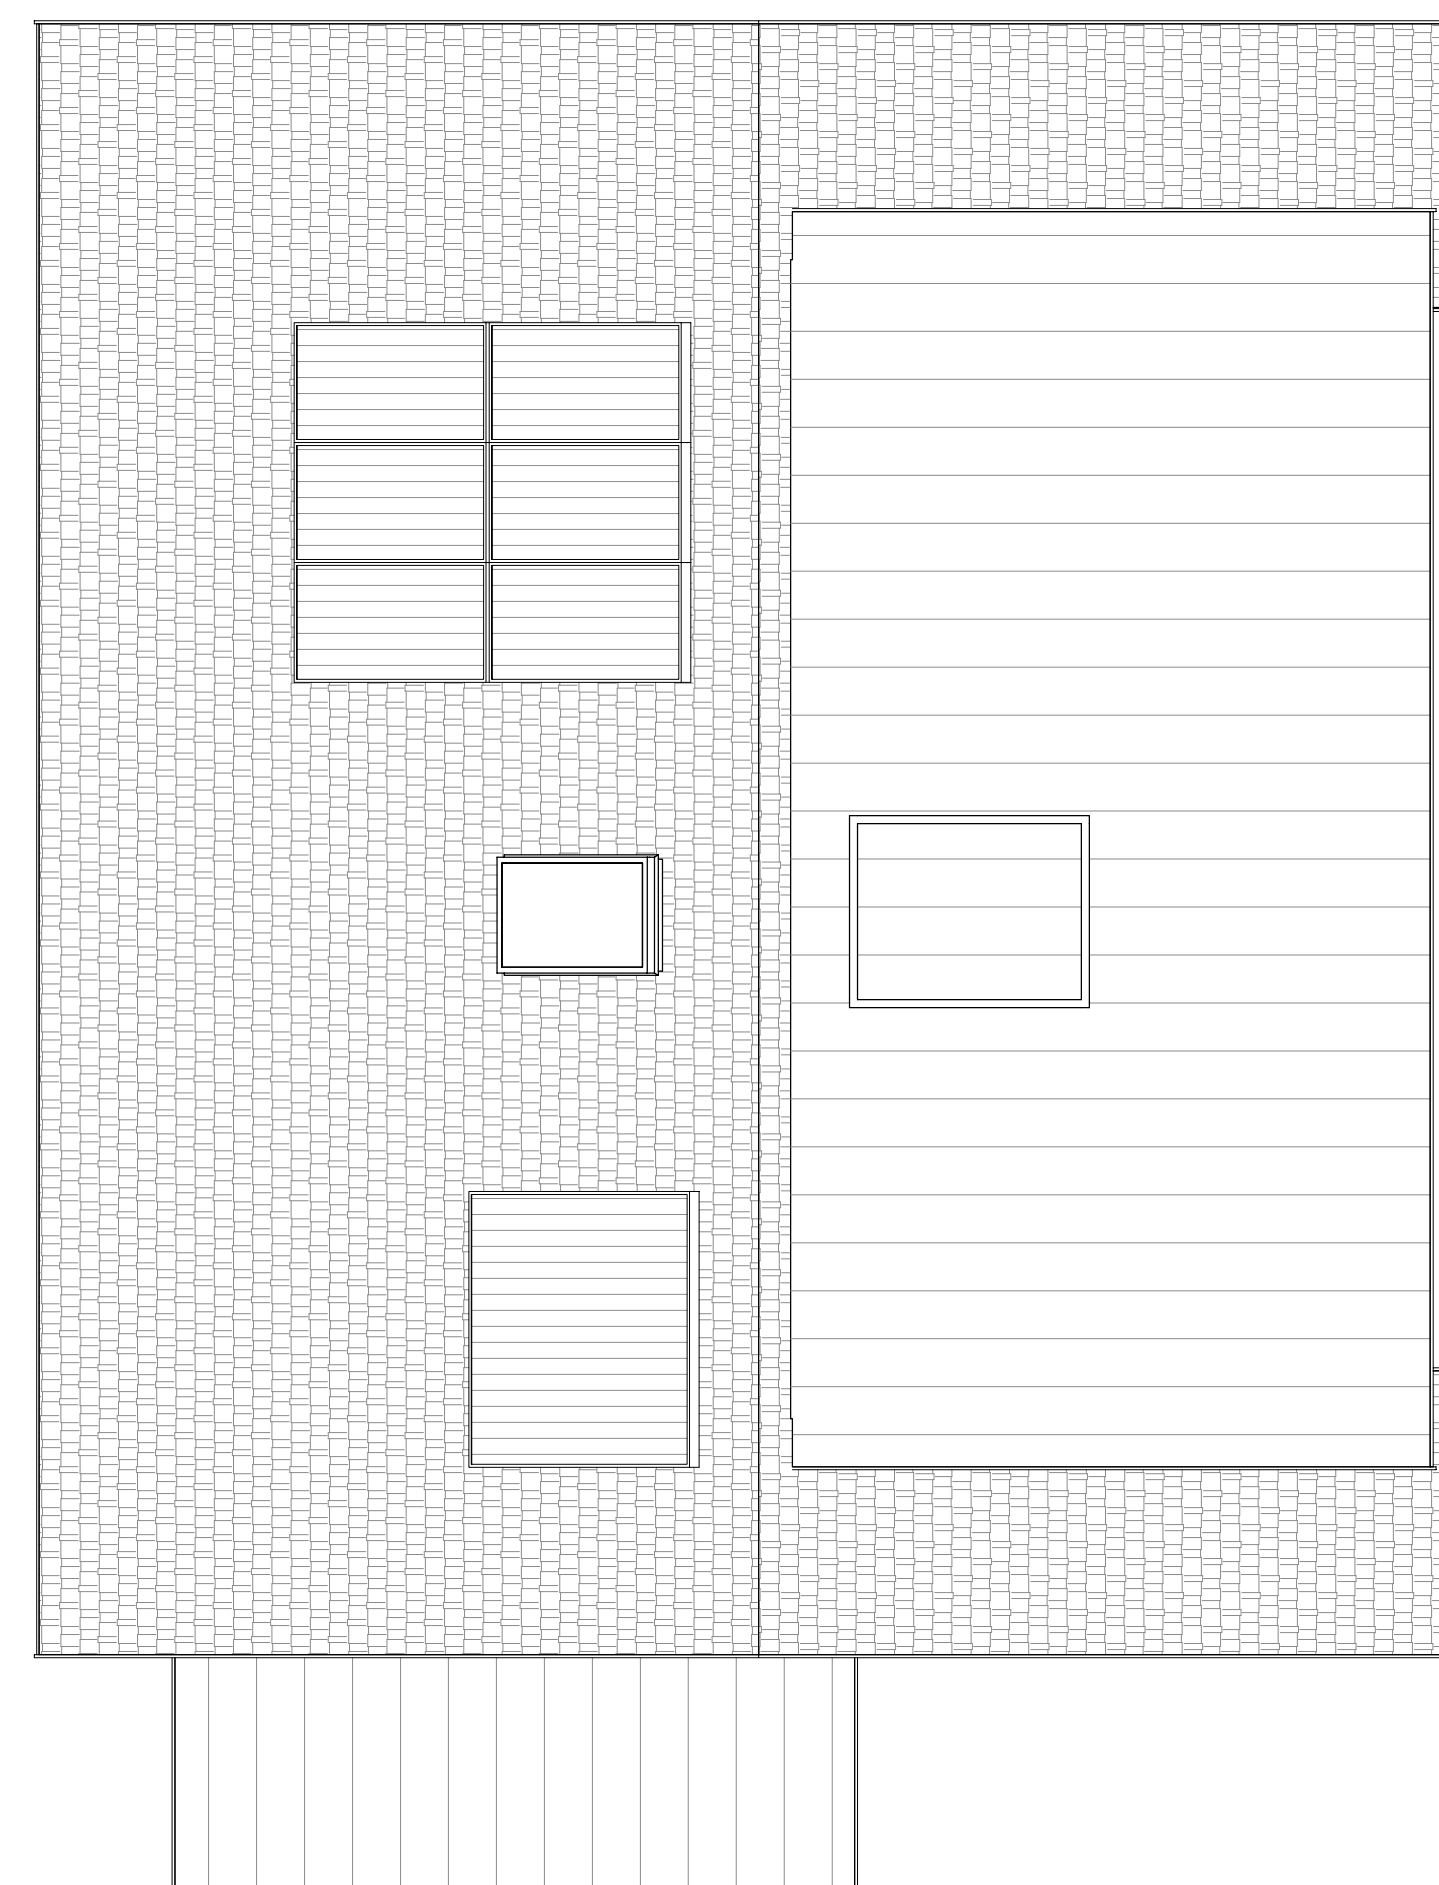

**4 ROOF**  
SCALE: 1/4" = 1'-0"

**LEGEND**

- 11 WALL TAG; REFER TO ARCHITECTURAL DRAWING SUPPLEMENT FOR DESCRIPTION OF CONSTRUCTION
- 11 WINDOW TAG; SEE ARCHITECTURAL DRAWING SUPPLEMENT FOR WINDOW SCHEDULE AND DETAILS
- 101 DOOR TAG; SEE ARCHITECTURAL DRAWING SUPPLEMENT FOR DOOR SCHEDULE AND DETAILS
- Room name
- 101.a ROOM NAME AND NUMBER  
INTERIOR FINISHES
- ELEVATION INDICATOR (REFERENCE DATUM)

**GENERAL NOTES**

1. FOR ENLARGED PLANS, DETAILS, AND SCHEDULES, REFER TO THE FOLLOWING SHEETS.  
 BATHROOMS: AE-401 AND AE-402  
 KITCHENS: AE-401 AND AE-402  
 BUILT-IN CABINETRY: ARCH DRAWING SUPPLEMENT  
 WALL TYPES AND DETAILS: ARCH DRAWING SUPPLEMENT  
 SCHEDULES: ARCH DRAWING SUPPLEMENT  
 WINDOWS AND DOORS: ARCH DRAWING SUPPLEMENT  
 STAIRS: ARCH DRAWING SUPPLEMENT
2. UNLESS NOTED OTHERWISE, DIMENSIONS ARE TO CENTERLINE OF DOORS AND WINDOWS, AND FACE OF CONCRETE, WALL PANELS, TOP OF SHEATHING AND VERTICAL DIMENSION LUMBER STUDS).
3. ALIGN VERTICAL WALL PANELS AND CONCRETE.
4. PROVIDE BLOCKING OR OTHER APPROVED METHOD OF SUPPORT AT ALL WALL FACE LOCATIONS FOR TV OUTLET FOR ACCOMMODATION OF FLAT PANEL FIXTURES. COORDINATE WITH INTERIOR ELEVATIONS AND ELECTRICAL PLANS.
5. COORDINATE KITCHEN CABINETRY AND APPLIANCE PLANS WITH MECHANICAL, PLUMBING AND ELECTRICAL DRAWINGS.

Revision Schedule		
No.	Date	Description
1	03-20-09	PCMC Review Comments

**CONSULTANTS**

BHB Consulting Engineers  
 Colvin Engineering Associates  
 BNA Consulting



**ELLIOTT WORKGROUP**  
 architecture  
 Park City • Sandy

449 Main Street PO Box 3419  
 Park City, Utah 84060  
 801.415.1839 fax 435.649.7127  
 www.elliottworkgroup.com

8706 South 700 East, Suite 201  
 Sandy, Utah 84070  
 801.415.1839 fax 801.566.5034  
 info@elliottworkgroup.com

DATE: February 05, 2009  
 ISSUE: Permit Set  
 PROJECT: 2007-34  
 DESIGNED BY: CElliott  
 DRAWN BY: JKlein  
 REVIEWED BY: RDurst

**Snow Creek Cottages**  
 MOOSE unit

2061 Park Avenue  
 Park City, Utah 84068

FLOOR AND ROOF PLANS

