


1 LEVEL 1
SCALE: 1/4" = 1'-0"

2 LEVEL 2
SCALE: 1/4" = 1'-0"

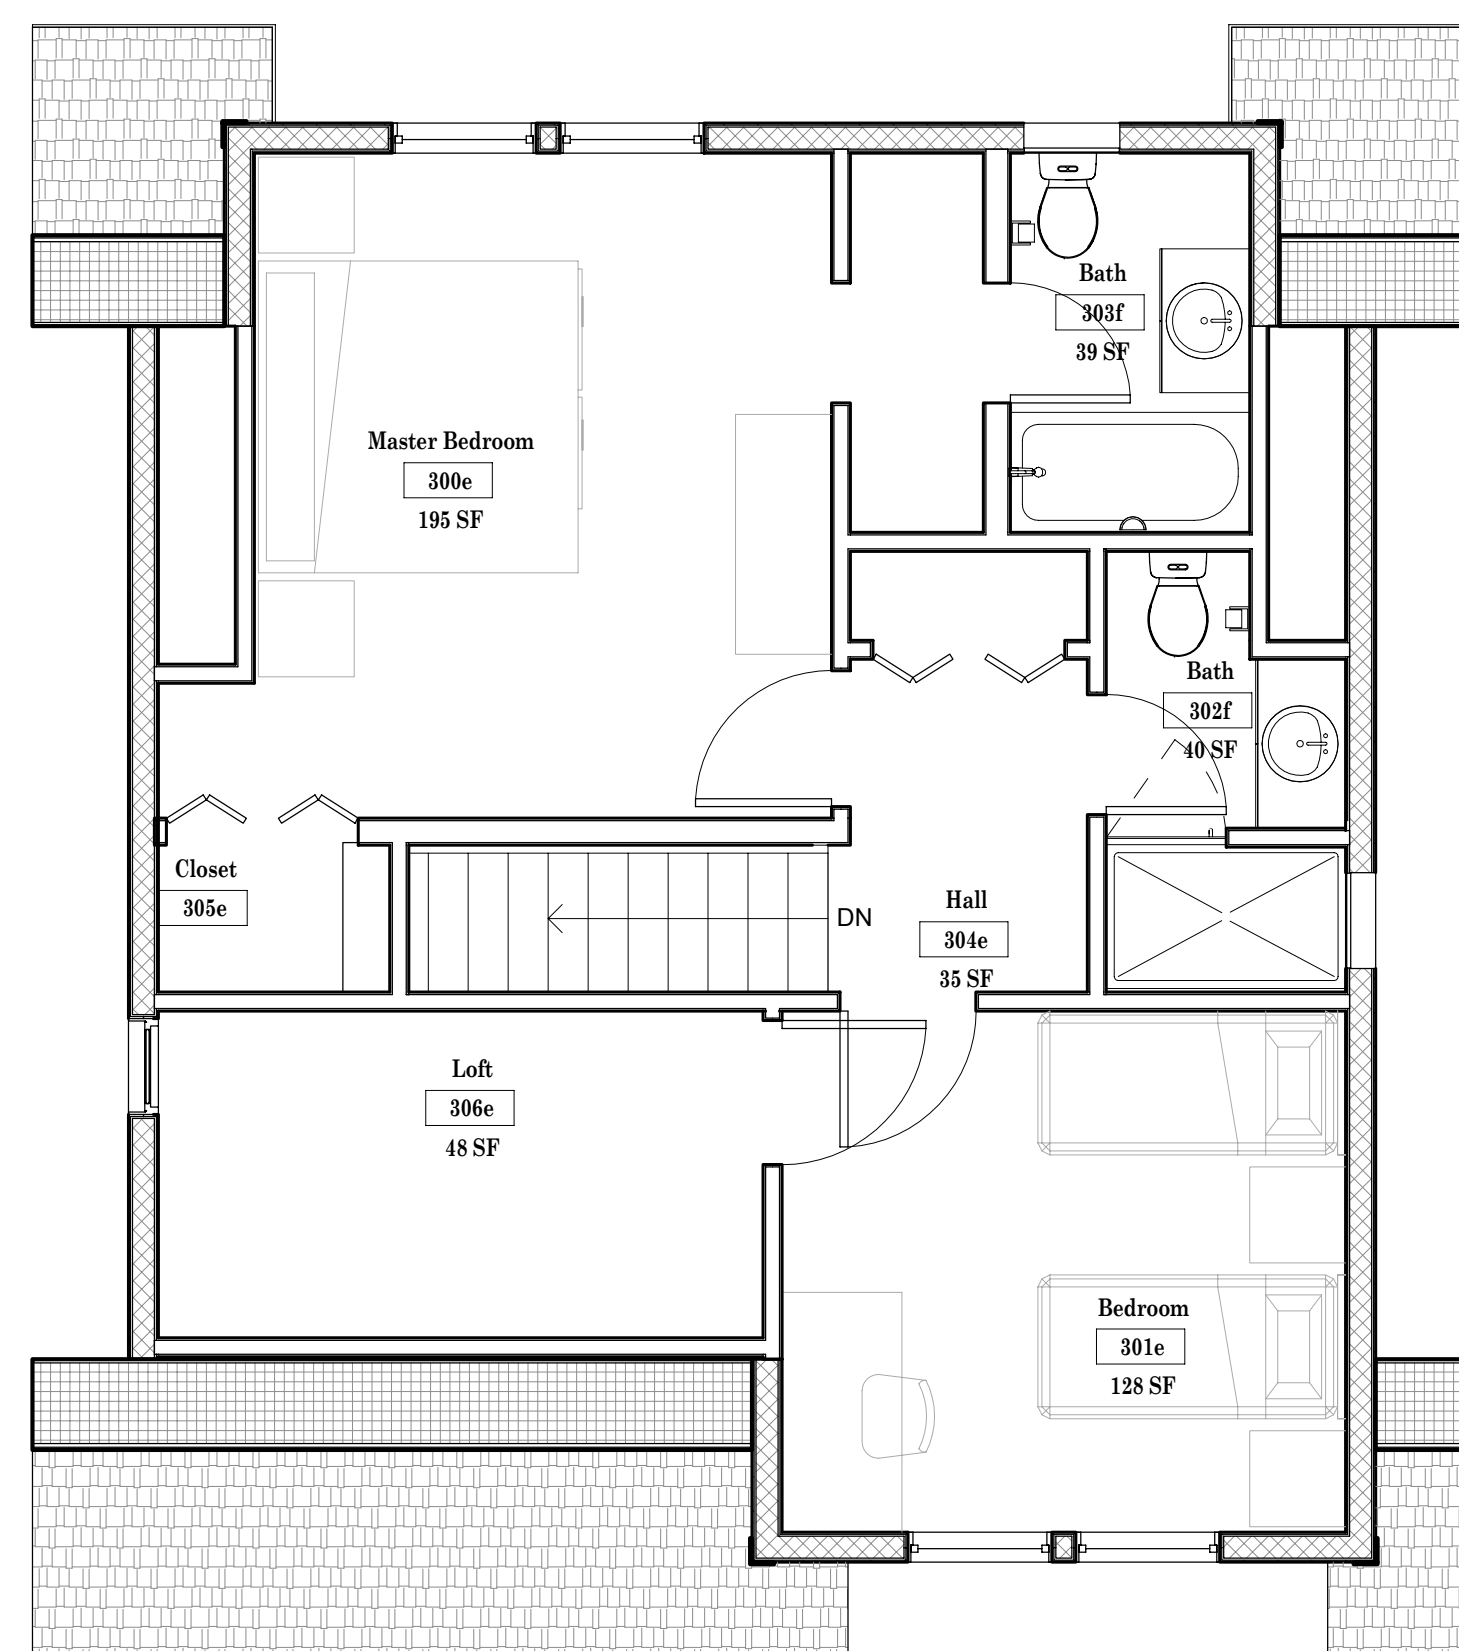

3 LEVEL 3
SCALE: 1/4" = 1'-0"

LEGEND

- 11 WALL TAG; REFER TO ARCHITECTURAL DRAWING SUPPLEMENT FOR DESCRIPTION OF CONSTRUCTION
- 11 WINDOW TAG; SEE ARCHITECTURAL DRAWING SUPPLEMENT FOR WINDOW SCHEDULE AND DETAILS
- 101 DOOR TAG; SEE ARCHITECTURAL DRAWING SUPPLEMENT FOR DOOR SCHEDULE AND DETAILS
- Room name
- 101.a ROOM NAME AND NUMBER INTERIOR FINISHES
- ELEVATION INDICATOR (REFERENCE DATUM)

GENERAL NOTES

1. FOR ENLARGED PLANS, DETAILS, AND SCHEDULES, REFER TO THE FOLLOWING SHEETS.
 BATHROOMS: AE-401 AND AE-402
 KITCHENS: AE-401 AND AE-402
 BUILT-IN CABINETRY ARCH DRAWING SUPPLEMENT
 WALL TYPES AND DETAILS ARCH DRAWING SUPPLEMENT
 SCHEDULES ARCH DRAWING SUPPLEMENT
 WINDOWS AND DOORS ARCH DRAWING SUPPLEMENT
 STAIRS ARCH DRAWING SUPPLEMENT
2. UNLESS NOTED OTHERWISE, DIMENSIONS ARE TO CENTERLINE OF DOORS AND WINDOWS, AND FACE OF CONCRETE, WALL PANELS, TOP OF SHEATHING AND VERTICAL DIMENSION LUMBER STUDS).
3. ALIGN VERTICAL WALL PANELS AND CONCRETE.
4. PROVIDE BLOCKING OR OTHER APPROVED METHOD OF SUPPORT AT ALL WALL FACE LOCATIONS FOR TV OUTLET FOR ACCOMMODATION OF FLAT PANEL FIXTURES. COORDINATE WITH INTERIOR ELEVATIONS AND ELECTRICAL PLANS.
5. COORDINATE KITCHEN CABINETRY AND APPLIANCE PLANS WITH MECHANICAL, PLUMBING AND ELECTRICAL DRAWINGS.

Revision Schedule		
No.	Date	Description
1	03-20-09	PCMC Reviv Comments

CONSULTANTS

BHB Consulting Engineers
 Colvin Engineering Associates
 BNA Consulting



ELLIOTT WORKGROUP
 architecture
 Park City • Sandy

449 Main Street PO Box 3419 8706 South 700 East, Suite 201
 Park City, Utah 84060 Sandy, Utah 84070
 801.415.1839 fax 435.649.7127 801.415.1839 fax 801.566.5034
 www.elliottworkgroup.com info@elliottworkgroup.com

DATE: February 05, 2009
 ISSUE: Permit Set
 PROJECT: 2007-34
 DESIGNED BY: CElliott
 DRAWN BY: JKlein
 REVIEWED BY: RDurst

Snow Creek Cottages
 DEER unit

2061 Park Avenue
 Park City, Utah 84068

FLOOR PLANS

