

Park City Municipal Corporation

REQUEST FOR PROPOSALS (NON-BID) FOR

Ice Arena Evaporative Condenser Replacement

NOTICE
REQUEST FOR PROPOSALS (NON-BID)
Ice Arena Evaporative Condenser Replacement

PROPOSALS DUE: **Monday, July 18, 2016 at 5:00 pm**

PROJECT NAME: Ice Arena Evaporative Condenser Replacement

RFP AVAILABLE: **Tuesday, July 5, 2016**

PROJECT LOCATION: Park City Ice Arena, 600 Gillmor Way, Park City 84060

PROJECT DESCRIPTION: Replacement and installation of evaporative condenser

PROJECT DEADLINE: To be discussed based on availability
and proposed down time but **no later than September 30, 2016**

OWNER: Park City Municipal Corporation
P.O. Box 1480
Park City, UT 84060

CONTACT:

All questions shall be submitted in writing no later than July 14,
2016, at 5:00 p.m. at:
Park City Ice Area
Attn: Amanda Angevine, Ice General Manager
600 Gillmor Way
Park City, UT 84060
Amanda.Angevine@parkcity.org
Fax: 435-615-5719

Park City reserves the right to reject any or all proposals received. Furthermore, the City shall have the right to waive any informality or technicality in proposals received when in the best interest of the City.

I. Introduction

The evaporative condenser currently in operation at the Ice Arena is approximately 10 years old and is undersized for the needs of the facility. Over the last year the equipment has failed three times and various components have had to be rebuilt and replaced. The ammonia coils in the unit are also close to failing. In order to mitigate down time, and the possibility of a catastrophic failure, the Ice Arena is requesting proposals for the procurement of a new evaporative condenser as well as its installation.

Replace the current Evaporative Condenser with equipment that has an appropriate capacity for the needs of the facility, and to replace the aging unit prior to its complete failure. It is also of interest for the facility to improve its carbon footprint so proposals should speak to anticipated carbon reduction and energy savings.

II. Scope of Project

- Provide recommendation of unit for replacement of current evaporative condenser. May also provide additional options available to increase efficiency of refrigeration system with the replacement of the equipment.
- Obtain necessary permits for the project
- Disconnect all associated piping and electrical from existing condenser
- Remove and dispose of current unit as well as any equipment, including pipes and pumps that need to be removed. Consideration will be given to bids that are able to recycle removed equipment.
- Provide any necessary engineering and construction to accommodate any increase in the equipment's footprint or weight load (only if necessary)
- Obtain and install evaporative condenser
- Complete any necessary upgrades to mechanics and equipment, including pumps and piping as well as electrical, that may be needed to support the new unit
- Reconnect all associated piping and electrical to new condenser
- Start up new condenser and put back into operation

III. Funding

Snyderville Basin Special Recreation District will contribute an additional \$60k above their annual \$50k contribution and Park City Municipal Corporation will utilize \$60k of funds allocated to Capital Improvement Projects at the Ice Arena.

IV. Content of Proposal

Proposals should consider the following aspects of the facility's plant which was built by Pace Industrial Inc with the following:

Capacity: 121.3 tons refrigeration (426kW)
10 degrees Fahrenheit (25 psig) saturated suction temperature (pressure)
90 degrees Fahrenheit (181 psig) condensing temperature (pressure)

Classification: Direct closed system, group B2

Refrigerant: R-717 Anhydrous Ammonia

Refrigerant Charge: 714 pounds (324 kg)

Electrical: Power: 460 volt, 3 phase, 60 cycle Control: 120 volt DC

System Description:

- Henry Technologies ammonia flooded Chiller
- (1) Vilter 454- XL Compressor with Teco ASHE 75-4-X-T (75hp) motor
- (1) Vilter 456- XL Compressor with Teco ASHE 100-4-X-T (100hp) motor
- (1) Armstrong 4030 (8x6x10) Cool Floor (Arena) pump with Teco ASGANE 30-4-X-T (30hp) motor
- (1) Armstrong 4030 (6x4x8) Cool Floor (Arena- back up) pump with Teco ASGANE 10-4-X-T (10hp) motor
- (1) Armstrong 4280 (3x2.5x8) Heat Floor (Arena) pump with Teco ASGAJM 3-4-X-T
- (1) Armstrong 4280 (3x1.5x8) Snow Melt (Pit) pump with Teco ASGAJM 3-4-X-T (3hp) motor
- (2) Armstrong 4280 (3x2x10) Condenser Water Pump with Teco ASGAJM 5-4-X-T (5hp) motor
- (1) Taco 0013 pump with 1/8hp motor (Jacket Cooling)
- BAC VC2-N150, evaporative condenser unit

Please see Exhibit B for system drawings of the refrigeration system, floor, current evaporative condenser, and refrigeration skid.

Proposals will be valid through **August 31, 2016**, and will be evaluated on the criteria listed below. Proposals shall be limited to ten (10) pages.

- *Scope of proposed work.*
- *Cost of project.*
- *Specifications of new equipment.*
- *Capacity of new equipment.*
- *Timeline for project completion including the downtime required for the replacement.*

- *Timeframe and availability of vendor to complete the project. Please include if your staff is available to work late evenings and weekends and if there are any additional costs associated for work in evenings and on weekends.*
- *Energy efficiencies or carbon reduction created.*
- *How equipment will be disposed of.*
- *If the bidder utilizes third parties for completing RFP requirements, list what portion of the RFP will be completed by third parties and the name, if known, of the third party.*
- *The nature and extent of requested changes to our standard Professional Services Agreement (see Exhibit "A" attached hereto and incorporated herein).*

Park City Municipal Corporation reserves the right to reject any and all proposals for any reason. Proposals lacking required information will not be considered. All submittals shall be public records in accordance with government records regulations ("GRAMA") unless otherwise designated by the applicant pursuant to UCA §63G-2-309, as amended. The award of contract is subject to approval by City Council.

Price may not be the sole deciding factor.

If there is a conflict between the written and numerical amount of the proposal, the numerical amount shall supersede.

Any service provider who contracts with Park City Municipal Corporation is required to have a valid Park City business license.

V. Selection Process

Proposals will be evaluated on the factors listed in Section IV, Content of Proposal, above.

The selection process will proceed on the following schedule:

A. Proposals will be received by Park **City by 5:00 p.m. on Monday, July 18, 2016**, at the Park City Ice Arena located at 600 Gillmor Way, Park City, UT 84060.

B. A selection committee comprised of Amanda Angevine (General Manager), Mike Diersen (Operations Coordinator) and Mike MacDonald (Maintenance Coordinator) will review all submitted RFPs on Tuesday, July 19th 2016 at 1:00 pm at the Park City Ice Arena, 600 Gillmor Way, Park City.

C. It is anticipated that City Council will vote on the contract award on **Thursday, August 4, 2016**.

Park City Municipal Corporation reserves the right to change any dates or deadlines.

VI. Park City Municipal Standard Service Provider Agreement

The successful proposal will be required to enter into Park City's Professional Service Agreement, in its current form, with the City. A draft of the Agreement is attached to this RFP as Exhibit "A".

VII. Information to be submitted

To be considered, three (3) copies of the proposal must be received at the Park City Ice Arena, Attn: Amanda Angevine, Ice General Manager, 600 Gillmor Way, Park City, UT 84060 no later than **Monday, July 18, 2016 at 5:00 pm.**

VIII. Preparation of Proposals

A. Failure to Read. Failure to Read the Request for Proposal and these instructions will be at the offeror's own risk.

B. Cost of Developing Proposals. All costs related to the preparation of the proposals and any related activities are the sole responsibility of the offeror. The City assumes no liability for any costs incurred by offerors throughout the entire selection process.

IX. Proposal Information

A. Equal Opportunity. The City will make every effort to ensure that all offerors are treated fairly and equally throughout the entire advertisement, review and selection process. The procedures established herein are designed to give all parties reasonable access to the same basic information.

B. Proposal Ownership. All proposals, including attachments, supplementary materials, addenda, etc., shall become the property of the City and will not be returned to the offeror.

C. Rejection of Proposals. The City reserves the right to reject any or all proposals received. Furthermore, the City shall have the right to waive any informality or technicality in proposals received when in the best interest of the City.

D. No proposal shall be accepted from, or contract awarded to, any person, firm or corporation that is in arrears to the City, upon debt or contract or that is a defaulter, as surety or otherwise, upon any obligation to the City, or that may be deemed irresponsible or unreliable by the City. Offerors may be required to submit satisfactory evidence that they have the necessary financial resources to perform and complete the work outlined in this RFP.

E. Park City Municipal Corporation's policy is, subject to Federal, State and local procurement laws, to make reasonable attempts to support Park City businesses by purchasing goods and services through local vendors and service providers.

F. If bidder utilizes third parties for completing RFP requirements, list what portion of the RFP will be completed by third parties and the name, if known, of the third party.

EXHIBIT "A"
**PARK CITY MUNICIPAL CORPORATION
SERVICE PROVIDER/PROFESSIONAL SERVICES AGREEMENT**

THIS AGREEMENT is made and entered into in duplicate this ____ day of _____, 20__, by and between PARK CITY MUNICIPAL CORPORATION, a Utah municipal corporation, ("City"), and _____, a Utah corporation ("Service Provider").

WITNESSETH:

WHEREAS, the City desires to have certain services and tasks performed as set forth below requiring specialized skills and other supportive capabilities; and

WHEREAS, sufficient City resources are not available to provide such services; and

WHEREAS, the Service Provider represents that the Service Provider is qualified and possesses sufficient skills and the necessary capabilities, including technical and professional expertise, where required, to perform the services and/or tasks set forth in this Agreement.

NOW, THEREFORE, in consideration of the terms, conditions, covenants, and performance contained herein, the parties hereto agree as follows:

1. SCOPE OF SERVICES.

The Service Provider shall perform such services and accomplish such tasks, including the furnishing of all materials and equipment necessary for full performance thereof, as are identified and designated as Service Provider responsibilities throughout this Agreement and as set forth in the "Scope of Services" attached hereto as "Exhibit A" and incorporated herein (the "Project"). The total fee for the Project shall not exceed _____ Dollars.

2. TERM.

The term of this Agreement shall commence on the date of execution on this Agreement and shall terminate on _____ or earlier, unless extended by mutual written agreement of the Parties.

3. COMPENSATION AND METHOD OF PAYMENT.

A. Payments for services provided hereunder shall be made monthly following the performance of such services.

**PARK CITY MUNICIPAL CORPORATION
SERVICE PROVIDER/PROFESSIONAL SERVICES AGREEMENT**

- B. No payment shall be made for any service rendered by the Service Provider except for services identified and set forth in this Agreement.
- C. For all “extra” work the City requires, the City shall pay the Service Provider for work performed under this Agreement according to the schedule attached hereto as “Exhibit B,” or if none is attached, as subsequently agreed to by both parties in writing.
- D. The Service Provider shall submit to the City Manager or his designee on forms approved by the City Manager, an invoice for services rendered during the pay period. The City shall make payment to the Service Provider within thirty (30) days thereafter. Requests for more rapid payment will be considered if a discount is offered for early payment. Interest shall accrue at a rate of six percent (6%) per annum for services remaining unpaid for sixty (60) days or more.
- E. The Service Provider reserves the right to suspend or terminate work and this Agreement if any unpaid account exceeds sixty (60) days.

4. RECORDS AND INSPECTIONS.

- A. The Service Provider shall maintain books, records, documents, statements, reports, data, information, and other material with respect to matters covered, directly or indirectly, by this Agreement, including (but not limited to) that which is necessary to sufficiently and properly reflect all direct and indirect costs related to the performance of this Agreement, and shall maintain such accounting procedures and practices as may be necessary to assure proper accounting of all funds paid pursuant to this Agreement.
- B. The Service Provider shall retain all such books, records, documents, statements, reports, data, information, and other material with respect to matters covered, directly or indirectly, by this Agreement for six (6) years after expiration of the Agreement.
- C. The Service Provider shall, at such times and in such form as the City may require, make available for examination by the City, its authorized representatives, the State Auditor, or other governmental officials authorized by law to monitor this Agreement all such books, records, documents, statements, reports, data, information, and other material with respect to matters covered, directly or indirectly, by this Agreement. The Service Provider shall permit the City or its designated authorized representative to audit and inspect other data relating to all matters

PARK CITY MUNICIPAL CORPORATION SERVICE PROVIDER/PROFESSIONAL SERVICES AGREEMENT

covered by this Agreement. The City may, at its discretion, conduct an audit at its expense, using its own or outside auditors, of the Service Provider's activities, which relate directly or indirectly to this Agreement.

5. INDEPENDENT CONTRACTOR RELATIONSHIP.

- A. The parties intend that an independent Service Provider/City relationship will be created by this Agreement. No agent, employee, or representative of the Service Provider shall be deemed to be an employee, agent, or representative of the City for any purpose, and the employees of the Service Provider are not entitled to any of the benefits the City provides for its employees. The Service Provider will be solely and entirely responsible for its acts and for the acts of its agents, employees, subcontractors or representatives during the performance of this Agreement.
- B. In the performance of the services herein contemplated the Service Provider is an independent contractor with the authority to control and direct the performance of the details of the work, however, the results of the work contemplated herein must meet the approval of the City and shall be subject to the City's general rights of inspection and review to secure the satisfactory completion thereof.

6. SERVICE PROVIDER EMPLOYEE/AGENTS.

The City may at its sole discretion require the Service Provider to remove an employee(s), agent(s), or representative(s) from employment on this Project. The Service Provider may, however, employ that (those) individuals(s) on other non-City related projects.

7. HOLD HARMLESS INDEMNIFICATION.

- A. The Service Provider shall indemnify and hold the City and its agents, employees, and officers, harmless from and shall process and defend at its own expense any and all claims, demands, suits, at law or equity, actions, penalties, losses, damages, or costs, of whatsoever kind or nature, brought against the City arising out of, in connection with, or incident to the execution of this Agreement and/or the Service Provider's defective performance or failure to perform any aspect of this Agreement; provided, however, that if such claims are caused by or result from the concurrent negligence of the City, its agents, employees, and officers, this indemnity provision shall be valid and enforceable only to the extent of the negligence of the Service Provider; and provided further, that nothing herein shall require the Service Provider to hold harmless or defend the City, its agents, employees and/or officers from any claims arising from the sole negligence of the City, its agents, employees, and/or officers.

PARK CITY MUNICIPAL CORPORATION SERVICE PROVIDER/PROFESSIONAL SERVICES AGREEMENT

The Service Provider expressly agrees that the indemnification provided herein constitutes the Service Provider's limited waiver of immunity as an employer under Utah Code Section 34A-2-105; provided, however, this waiver shall apply only to the extent an employee of Service Provider claims or recovers compensation from the City for a loss or injury that Service Provider would be obligated to indemnify the City for under this Agreement. This limited waiver has been mutually negotiated by the parties, and is expressly made effective only for the purposes of this Agreement. The provisions of this section shall survive the expiration or termination of this Agreement.

- B. No liability shall attach to the City by reason of entering into this Agreement except as expressly provided herein.

8. INSURANCE.

The Service Provider shall procure and maintain for the duration of the Agreement, insurance against claims for injuries to persons or damage to property which may arise from or in connection with the performance of the work hereunder by the Service Provider, their agents, representatives, employees, or subcontractors. The Service Provider shall provide a Certificate of Insurance evidencing:

- A. General Liability insurance written on an occurrence basis with limits no less than two million dollars (\$2,000,000) combined single limit per occurrence and four million dollars (\$4,000,000) aggregate for personal injury, bodily injury and property damage.

The Service Provider shall increase the limits of such insurance to at least the amount of the Limitation of Judgments described in Section 63G-7-604 of the Governmental Immunity Act of Utah, as calculated by the state risk manager every two years and stated in Utah Admin. Code R37-4-3.

- B. Automobile Liability insurance with limits no less than two million dollars (\$2,000,000) combined single limit per accident for bodily injury and property damage.
- C. Professional Liability (Errors and Omissions) insurance written on claims made basis with annual limits no less than one million dollars (\$1,000,000) combined single limit per occurrence.
- D. Workers Compensation insurance limits written as follows:
Bodily Injury by Accident \$500,000 each accident;
Bodily Injury by Disease \$500,000 each employee, \$500,000 policy limit

PARK CITY MUNICIPAL CORPORATION
SERVICE PROVIDER/PROFESSIONAL SERVICES AGREEMENT

- E. The City shall be named as an additional insured on general liability and auto liability insurance policies, as respect to work performed by or on behalf of the Service Provider and a copy of the endorsement naming the City as an additional insured shall be attached to the Certificate of Insurance. The Certificate of insurance shall warrant that, should any of the above described policies be cancelled before the expiration date thereof, notice will be delivered in accordance with the policy provisions. The City reserves the right to request certified copies of any required policies.
- F. The Service Provider's insurance shall contain a clause stating that coverage shall apply separately to each insured against whom claim is made or suit is brought, except with respect to the limits of the insurer's liability.

9. TREATMENT OF ASSETS.

Title to all property furnished by the City shall remain in the name of the City and the City shall become the owner of the work product and other documents, if any, prepared by the Service Provider pursuant to this Agreement (contingent on City's performance hereunder).

10. COMPLIANCE WITH LAWS.

- A. The Service Provider, in the performance of this Agreement, shall comply with all applicable federal, state, and local laws and ordinances, including regulations for licensing, certification and operation of facilities, programs and accreditation, and licensing of individuals, and any other standards or criteria as described in this Agreement to assure quality of services.
- B. Unless otherwise exempt, the Service Provider is required to have a valid Park City Business License.
- C. The Service Provider specifically agrees to pay any applicable fees or charges which may be due on account of this Agreement.
- D. If this Agreement is entered into for the physical performance of services within Utah the Service Provider shall register and participate in E-Verify, or equivalent program. The Service Provider agrees to verify employment eligibility through E-Verify, or equivalent program, for each new employee that is employed within Utah, unless exempted by Utah Code Ann. § 63G-12-302.

11. NONDISCRIMINATION.

- A. The City is an equal opportunity employer.

**PARK CITY MUNICIPAL CORPORATION
SERVICE PROVIDER/PROFESSIONAL SERVICES AGREEMENT**

- B. In the performance of this Agreement, the Service Provider will not discriminate against any employee or applicant for employment on the grounds of race, creed, color, national origin, sex, marital status, age or the presence of any sensory, mental or physical handicap; provided that the prohibition against discrimination in employment because of handicap shall not apply if the particular disability prevents the proper performance of the particular worker involved. The Service Provider shall ensure that applicants are employed, and that employees are treated during employment without discrimination because of their race, creed, color, national origin, sex, marital status, age or the presence of any sensory, mental or physical handicap. Such action shall include, but not be limited to: employment, upgrading, demotion or transfers, recruitment or recruitment advertising, layoff or termination, rates of pay or other forms of compensation, and programs for training including apprenticeships. The Service Provider shall take such action with respect to this Agreement as may be required to ensure full compliance with local, state and federal laws prohibiting discrimination in employment.
- C. The Service Provider will not discriminate against any recipient of any services or benefits provided for in this Agreement on the grounds of race, creed, color, national origin, sex, marital status, age or the presence of any sensory, mental or physical handicap.
- D. If any assignment or subcontracting has been authorized by the City, said assignment or subcontract shall include appropriate safeguards against discrimination. The Service Provider shall take such action as may be required to ensure full compliance with the provisions in the immediately preceding paragraphs herein.

12. ASSIGNMENTS/SUBCONTRACTING.

- A. The Service Provider shall not assign its performance under this Agreement or any portion of this Agreement without the written consent of the City, and it is further agreed that said consent must be sought in writing by the Service Provider not less than thirty (30) days prior to the date of any proposed assignment. The City reserves the right to reject without cause any such assignment.
- B. Any work or services assigned hereunder shall be subject to each provision of this Agreement and property bidding procedures where applicable as set forth in local, state or federal statutes, ordinance and guidelines.

**PARK CITY MUNICIPAL CORPORATION
SERVICE PROVIDER/PROFESSIONAL SERVICES AGREEMENT**

- C. Any technical/professional service subcontract not listed in this Agreement, must have express advance approval by the City.
- D. Each subcontractor that physically performs services within Utah shall submit an affidavit to the Service Provider stating that the subcontractor has used E-Verify, or equivalent program, to verify the employment status of each new employee, unless exempted by Utah Code Ann. § 63G-12-302.

13. CHANGES.

Either party may request changes to the scope of services and performance to be provided hereunder, however, no change or addition to this Agreement shall be valid or binding upon either party unless such change or addition be in writing and signed by both parties. Such amendments shall be attached to and made part of this Agreement.

14. PROHIBITED INTEREST.

No member, officer, or employee of the City shall have any interest, direct or indirect, in this Agreement or the proceeds thereof.

15. MODIFICATIONS TO TASKS AND MISCELLANEOUS PROVISIONS.

- A. All work proposed by the Service Provider is based on current government ordinances and fees in effect as of the date of this Agreement.
- B. Any changes to current government ordinances and fees which affect the scope or cost of the services proposed may be billed as an “extra” pursuant to Paragraph 3(C), or deleted from the scope, at the option of the City.
- C. The City shall make provision for access to the property and/or project and adjacent properties, if necessary for performing the services herein.

16. TERMINATION.

- A. Either party may terminate this Agreement, in whole or in part, at any time, by at least thirty (30) days written notice to the other party. The Service Provider shall be paid its costs, including contract close-out costs, and profit on work performed up to the time of termination. The Service Provider shall promptly submit a termination claim to the City. If the Service Provider has any property in its possession belonging to the City,

**PARK CITY MUNICIPAL CORPORATION
SERVICE PROVIDER/PROFESSIONAL SERVICES AGREEMENT**

the Service Provider will account for the same, and dispose of it in a manner directed by the City.

- B. If the Service Provider fails to perform in the manner called for in this Agreement, or if the Service Provider fails to comply with any other provisions of the Agreement and fails to correct such noncompliance within three (3) days written notice thereof, the City may immediately terminate this Agreement for cause. Termination shall be effected by serving a notice of termination on the Service Provider setting forth the manner in which the Service Provider is in default. The Service Provider will only be paid for services performed in accordance with the manner of performance set forth in this Agreement.

17. NOTICE.

Notice provided for in this Agreement shall be sent by certified mail to the addresses designated for the parties on the last page of this Agreement.

18. ATTORNEYS FEES AND COSTS.

**PARK CITY MUNICIPAL CORPORATION
SERVICE PROVIDER/PROFESSIONAL SERVICES AGREEMENT**

If any legal proceeding is brought for the enforcement of this Agreement, or because of a dispute, breach, default, or misrepresentation in connection with any of the provisions of this Agreement, the prevailing party shall be entitled to recover from the other party, in addition to any other relief to which such party may be entitled, reasonable attorney's fees and other costs incurred in that action or proceeding.

19. JURISDICTION AND VENUE.

- A. This Agreement has been and shall be construed as having been made and delivered within the state of Utah, and it is agreed by each party hereto that this Agreement shall be governed by laws of the state of Utah, both as to interpretation and performance.
- B. Any action of law, suit in equity, or judicial proceeding for the enforcement of this Agreement, or any provisions thereof, shall be instituted and maintained only in any of the courts of competent jurisdiction in Summit County, Utah.

20. SEVERABILITY.

- A. If, for any reason, any part, term, or provision of this Agreement is held by a court of the United States to be illegal, void or unenforceable, the validity of the remaining provisions shall not be affected, and the rights and obligations of the parties shall be construed and enforced as if the Agreement did not contain the particular provision held to be invalid.
- B. If it should appear that any provision hereof is in conflict with any statutory provision of the state of Utah, said provision which may conflict therewith shall be deemed inoperative and null and void insofar as it may be in conflict therewith, and shall be deemed modified to conform in such statutory provisions.

21. ENTIRE AGREEMENT.

The parties agree that this Agreement is the complete expression of the terms hereto and any oral representations or understandings not incorporated herein are excluded. Further, any modification of this Agreement shall be in writing and signed by both parties. Failure to comply with any of the provisions stated herein shall constitute material breach of contract and cause for termination. Both parties recognize time is of the essence in the performance of the provisions of this Agreement. It is also agreed by the parties that the forgiveness of the nonperformance of any provision of this Agreement does not constitute a waiver of the provisions of this Agreement.

**PARK CITY MUNICIPAL CORPORATION
SERVICE PROVIDER/PROFESSIONAL SERVICES AGREEMENT**

22.

A. STANDARDS OF WORKMANSHIP. Contractor shall demonstrate workmanship equal to or better than current industry standards for this Project. Where Park City specifications exist (for example, asphalt, concrete, irrigation, sprinkling system and landscaping), they shall provide the benchmark for determination of acceptability.

B. INSPECTION AND TESTING. All materials and equipment used in the construction shall be subject to inspection by the Project Manager/Engineer. If laws, ordinances, rules or regulations of any public authority having jurisdiction require any work to specifically be inspected, tested or approved by someone other than Project Manager/Engineer, the Contractor shall give the Project Manager/Engineer timely notice of readiness. Inspections, tests or approvals by the City or appropriate authorities will not relieve the Contractor from obligations to perform the work in accordance with the requirements of the Contract Documents and/or provisions. The Project Manager/Engineer and other designated persons will at all times have access to the work. All work shall ultimately be inspected for final acceptance by the Project Manager/Engineer within a reasonable time upon receipt of notice from the Contractor that work is complete and ready for final inspection.

During construction, the work will be inspected and observed by the Project Manager/Engineer or his designated representative. All work that is deficient or does not meet specifications shall be removed and replaced with proper material at Contractor's expense.

C. WARRANTY. Contractor warrants that all materials and supplies used in the construction of the Project shall be new, except as otherwise agreed to in writing by the City's Representative. All materials, equipment, parts and labor and any necessary corrections to the Project shall be guaranteed for a period of at least one (1) year following the date of substantial completion of the Project under the terms of the performance bond or as provided in the project specifications and construction documents, whichever is longer.

D. ADOPTED CODES. All work shall be completed at a minimum in accordance with all building, electric and energy codes adopted by Park City.

IN WITNESS WHEREOF the parties hereto have caused this Agreement to be executed the day and year first hereinabove written.

PARK CITY MUNICIPAL CORPORATION
445 Marsac Avenue

**PARK CITY MUNICIPAL CORPORATION
SERVICE PROVIDER/PROFESSIONAL SERVICES AGREEMENT**

Post Office Box 1480
Park City, UT 84060-1480

Diane Foster, City Manager

Attest:

City Recorder's Office

Approved as to form:

City Attorney's Office

SERVICE PROVIDER NAME

Address:
Address:
City, State, Zip:

TaxID#: _____
PC Business License#
BL_____

Signature

Printed name

Title

**PARK CITY MUNICIPAL CORPORATION
SERVICE PROVIDER/PROFESSIONAL SERVICES AGREEMENT**

STATE OF UTAH)
) ss.
COUNTY OF SUMMIT)

On this ____ day of _____, 20__, personally appeared before me _____, whose identity is personally known to me/or proved to me on the basis of satisfactory evidence and who by me duly sworn/affirmed, did say that he/she is the _____ (*title or office*) of _____ Corporation by Authority of its Bylaws/Resolution of the Board of Directors, and acknowledged that he/she signed it voluntarily for its stated purpose as _____ (*title*) for _____, a _____ corporation.

Notary Public

**PARK CITY MUNICIPAL CORPORATION
SERVICE PROVIDER/PROFESSIONAL SERVICES AGREEMENT**

EXHIBIT "A"

SCOPE OF SERVICES


**PARK CITY MUNICIPAL CORPORATION
SERVICE PROVIDER/PROFESSIONAL SERVICES AGREEMENT**

EXHIBIT “B”

PAYMENT SCHEDULE FOR “EXTRA” WORK

REVISION	DATE
△	
△	
△	
△	

NOTE: EVERYTHING INSIDE DOTTED LINE IS SKID MOUNTED

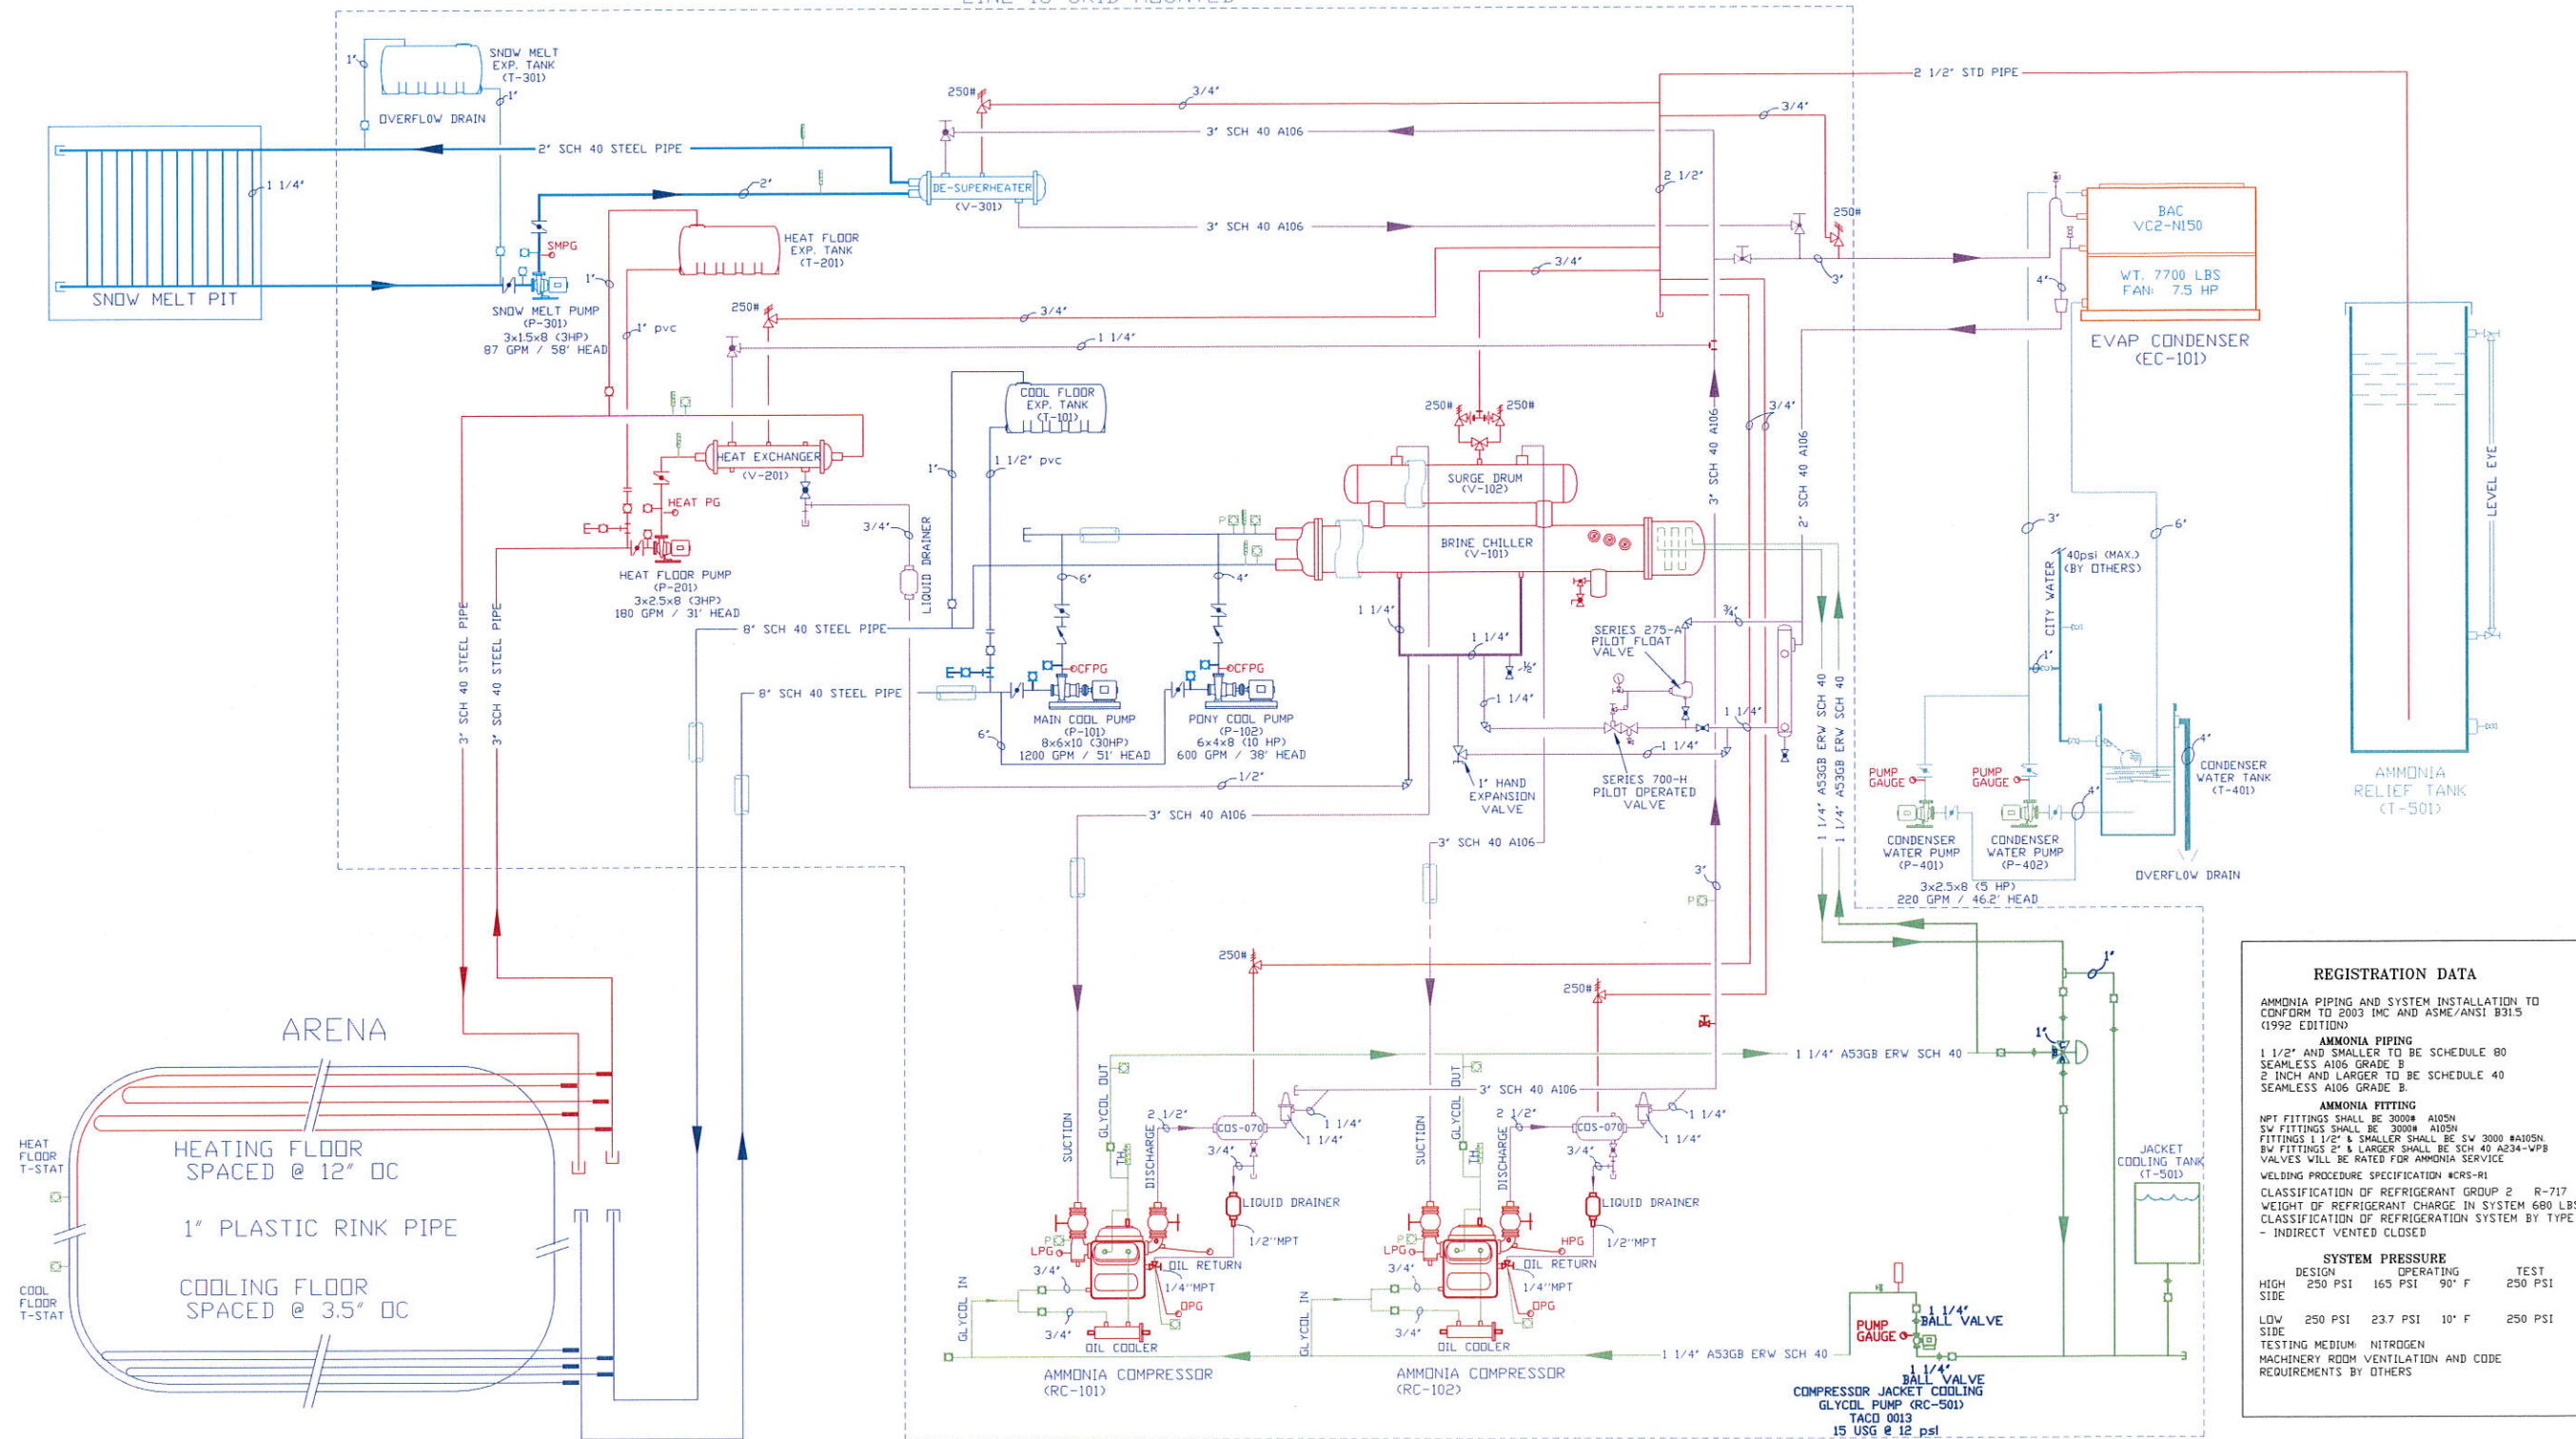

PLANT TOTAL REFRIGERATION CAPACITY: 121.5 TONS
DESIGN CONDITIONS: 65°F W.B. TEMP.

REGISTRATION DATA

AMMONIA PIPING AND SYSTEM INSTALLATION TO CONFORM TO 2003 IMC AND ASME/ANSI B31.5 (1992 EDITION)

AMMONIA PIPING
1 1/2" AND SMALLER TO BE SCHEDULE 80 SEAMLESS A106 GRADE B
2 INCH AND LARGER TO BE SCHEDULE 40 SEAMLESS A106 GRADE B

AMMONIA FITTING
NPT FITTINGS SHALL BE 3000# A105N
SW FITTINGS SHALL BE 3000# A105N
FITTINGS 1 1/2" & SMALLER SHALL BE SW 3000 #A105N
BW FITTINGS 2" & LARGER SHALL BE SCH 40 A234-WPB
VALVES WILL BE RATED FOR AMMONIA SERVICE
WELDING PROCEDURE SPECIFICATION: WPS-R1

CLASSIFICATION OF REFRIGERANT GROUP 2 R-717
WEIGHT OF REFRIGERANT CHARGE IN SYSTEM 680 LBS
CLASSIFICATION OF REFRIGERATION SYSTEM BY TYPE - INDIRECT VENTED CLOSED

SYSTEM PRESSURE		TEST
DESIGN	OPERATING	
HIGH 250 PSI	165 PSI	90° F 250 PSI
LOW 250 PSI	23.7 PSI	10° F 250 PSI

TESTING MEDIUM: NITROGEN
MACHINERY ROOM VENTILATION AND CODE REQUIREMENTS BY OTHERS

UNCONTROLLED COPY
 CONTROLLED COPY # _____

100% CONSTRUCTION COMPLETED
SEPTEMBER 30, 2005

JOB LOCATION:
PARK CITY, UTAH

JOB TITLE:
QUINN'S JUNCTION RECREATION COMPLEX

JOB NO.: 2414	DATE: AUG 11, 2005
PROJECT MGR.: B. GODDARD	SCALE: N.T.S.
CHECKED BY: B. GODDARD	DESIGNED BY: PACE INDUSTRIAL
DRAWN BY: R. NG	

REFRIGERATION PIPING SCHEMATIC

DRAWING NO.:
R-3

REVISION	DATE
△	
△	
△	
△	

- UNCONTROLLED COPY
- CONTROLLED COPY # _____

100%
CONSTRUCTION COMPLETED
SEPTEMBER 30, 2005


JOB LOCATION:
PARK CITY, UTAH

JOB TITLE:
QUINN'S JUNCTION RECREATION COMPLEX

JOB NO.: 2414	DATE: AUG 11, 2005
PROJECT MGR.: B. GODDARD	SCALE: N.T.S.
CHECKED BY: B. GODDARD	DESIGNED BY: PACE INDUSTRIAL
DRAWN BY: R. NG	

DRAWING TITLE:
REFRIGERATION PIPING PLAN LAYOUT

DRAWING NO.:
R-4

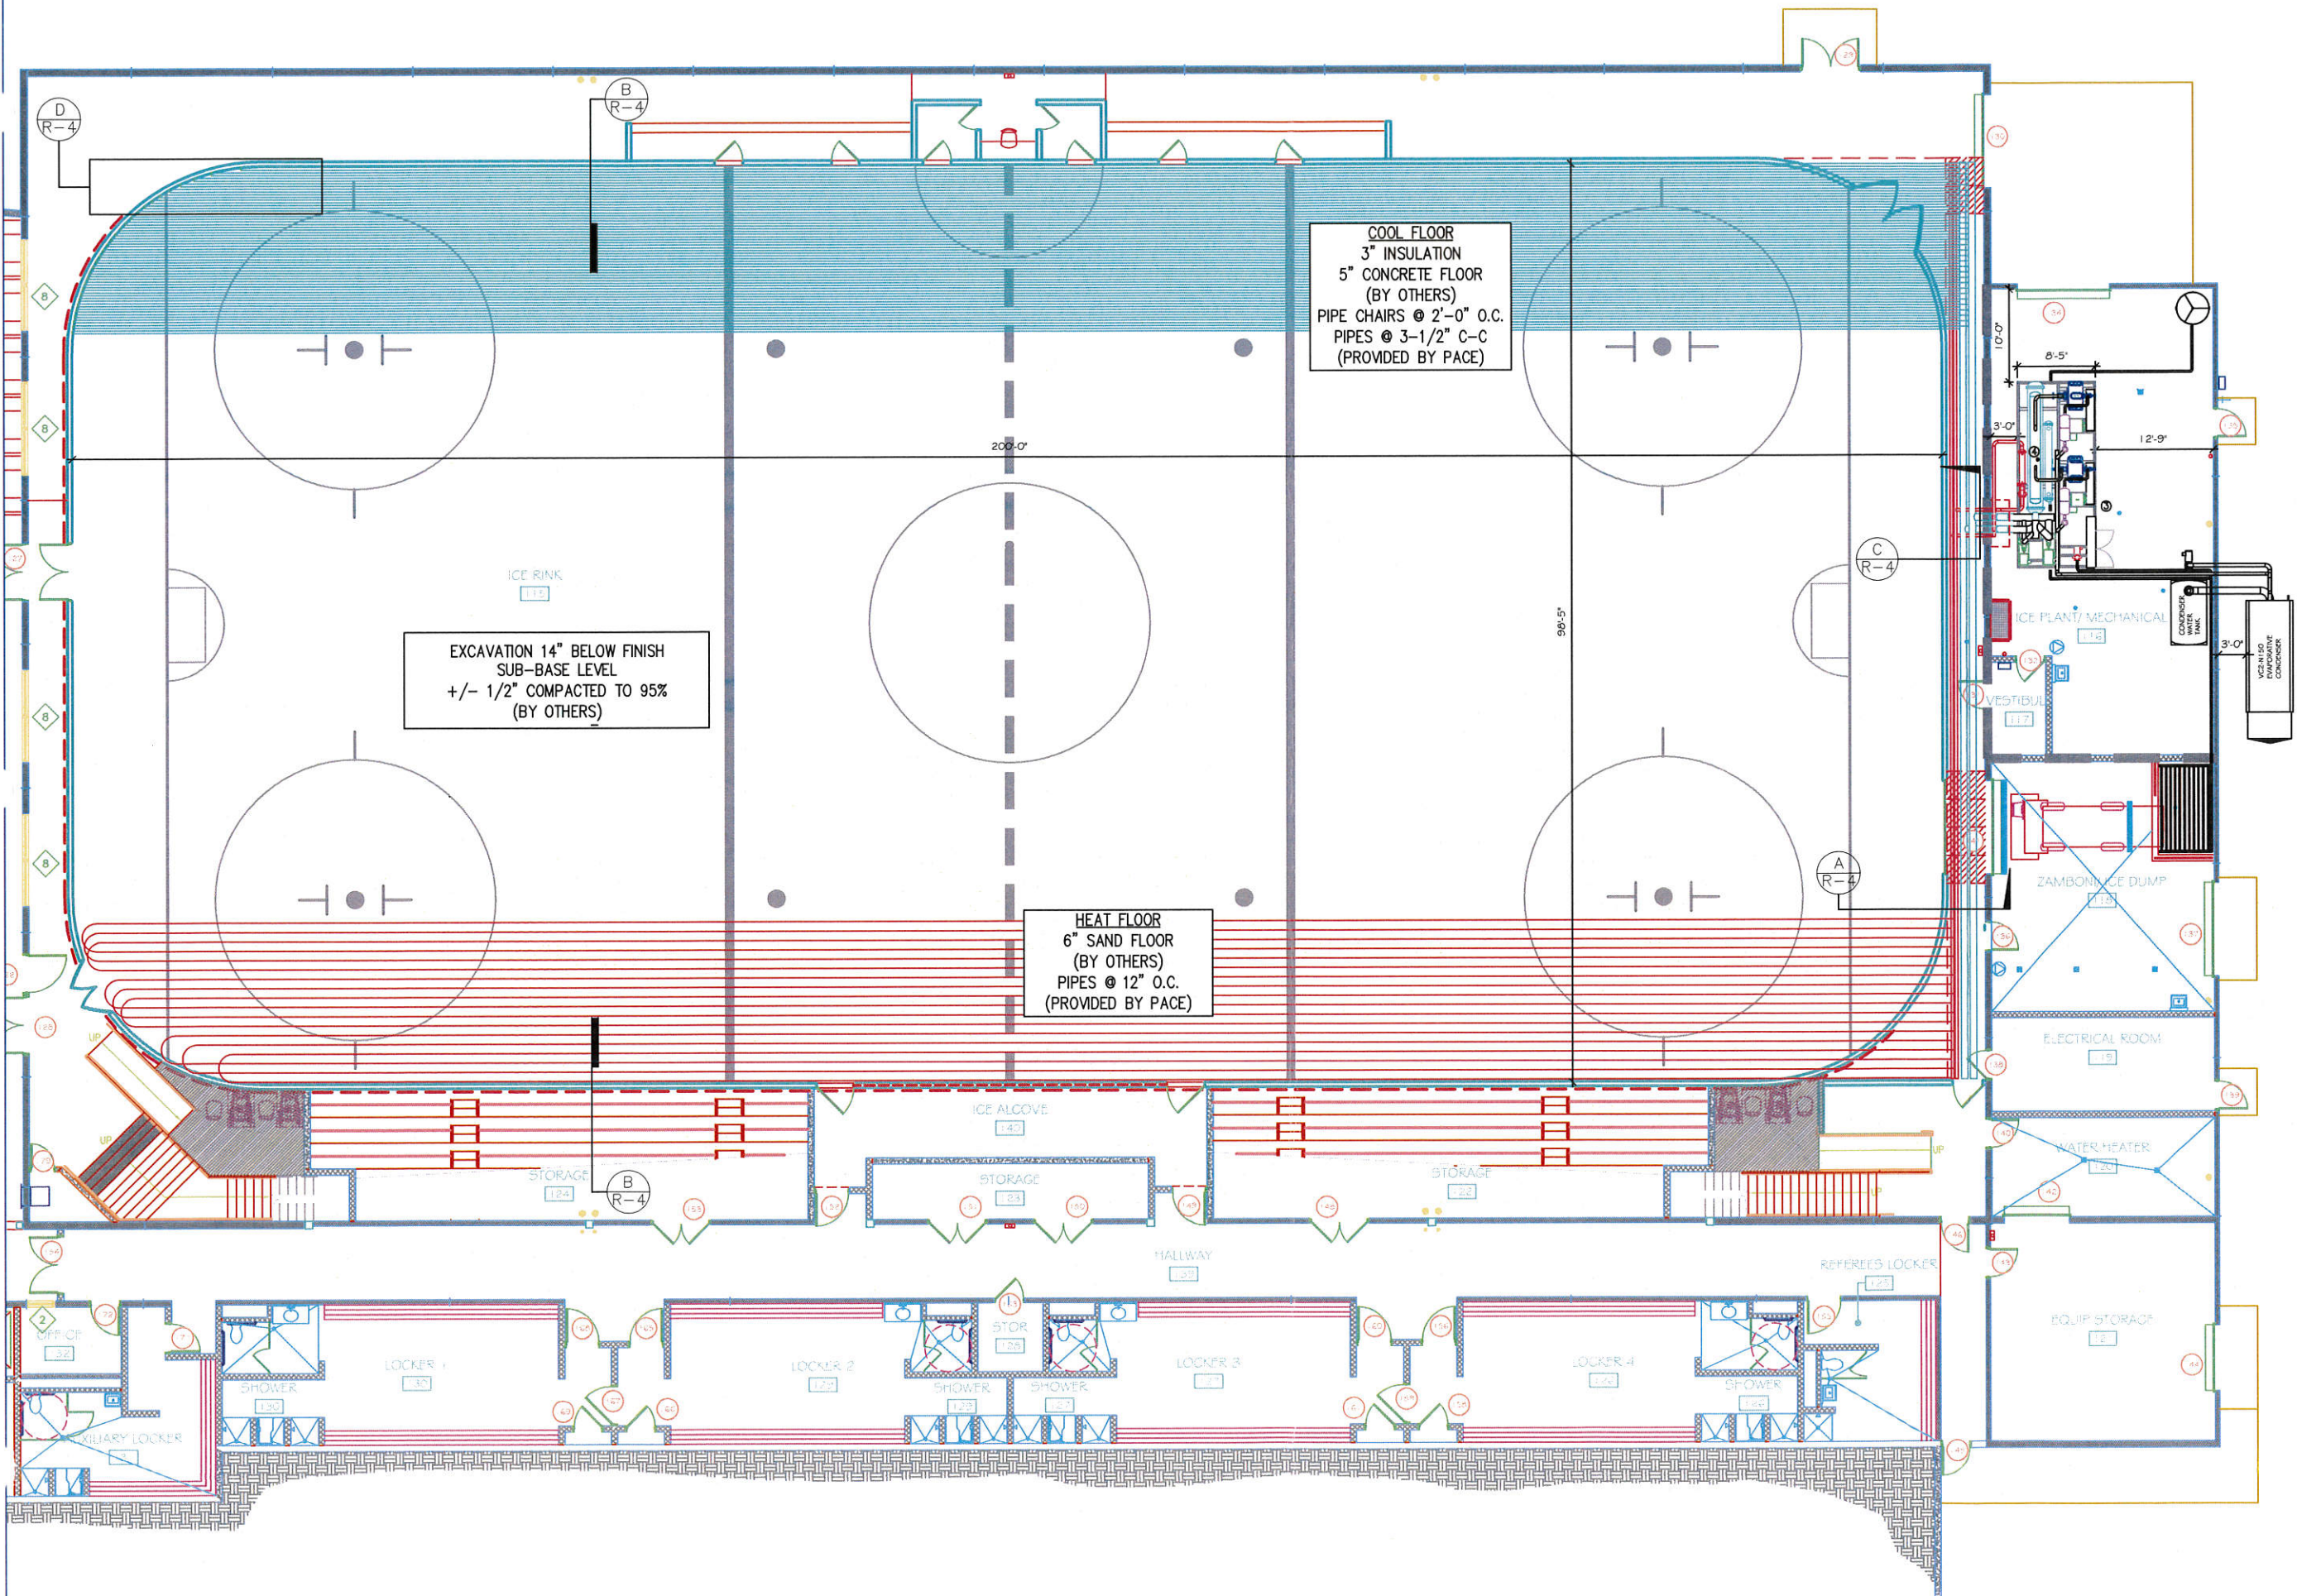

EXCAVATION 14" BELOW FINISH
SUB-BASE LEVEL
+/- 1/2" COMPACTED TO 95%
(BY OTHERS)

COOL FLOOR
3" INSULATION
5" CONCRETE FLOOR
(BY OTHERS)
PIPE CHAIRS @ 2'-0" O.C.
PIPES @ 3-1/2" C-C
(PROVIDED BY PACE)

HEAT FLOOR
6" SAND FLOOR
(BY OTHERS)
PIPES @ 12" O.C.
(PROVIDED BY PACE)

REVISION	DATE
△	
△	
△	
△	

- UNCONTROLLED COPY
- CONTROLLED COPY # _____

100%
CONSTRUCTION COMPLETED
SEPTEMBER 30, 2005



JOB LOCATION:
PARK CITY, UTAH

JOB TITLE:
QUINN'S JUNCTION RECREATION COMPLEX

JOB NO.: 2414	DATE: AUG 11, 2005
PROJECT MGR.: B. GODDARD	SCALE: N.T.S.
CHECKED BY: B. GODDARD	DESIGNED BY: PACE INDUSTRIAL
DRAWN BY: R. NG	


DRAWING TITLE:
REFRIGERATION PIPING PLAN LAYOUT

DRAWING NO.:
R-4

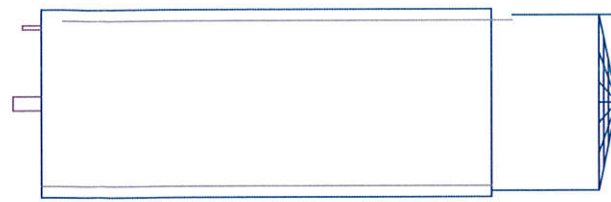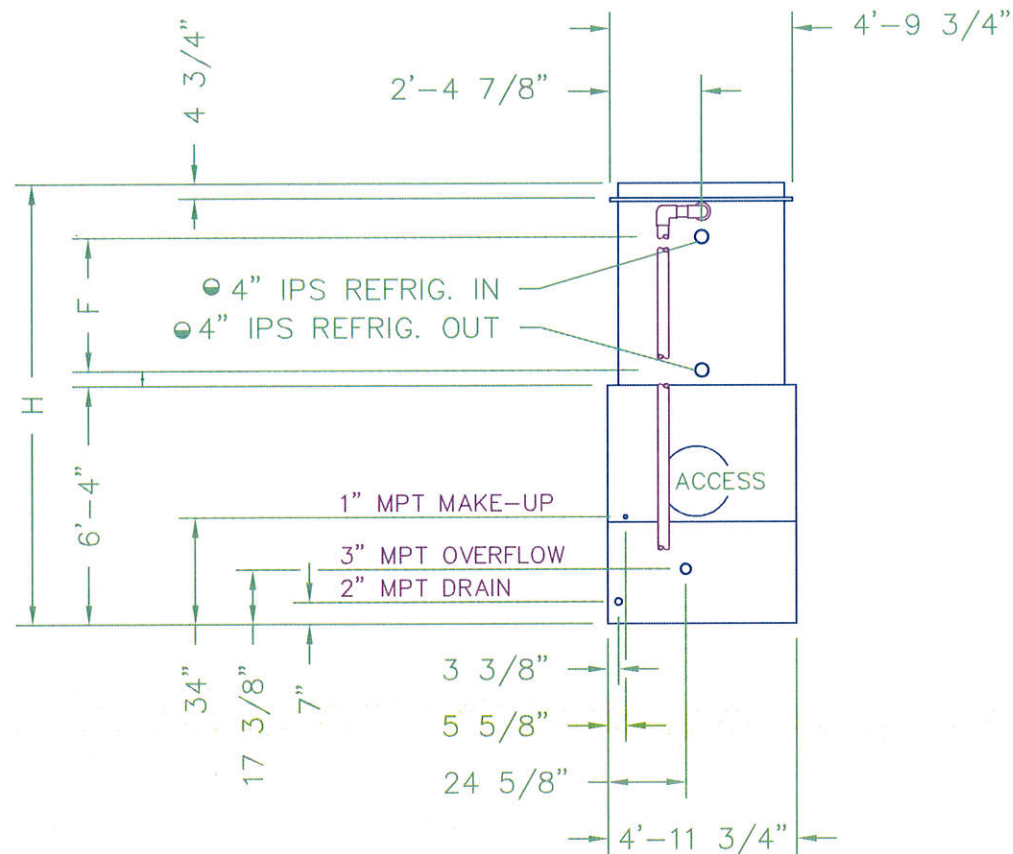


PLAN VIEW


- ⊙ IPS BEVELED FOR WELDING.
- Ⓜ FAN MOTOR LOCATION.

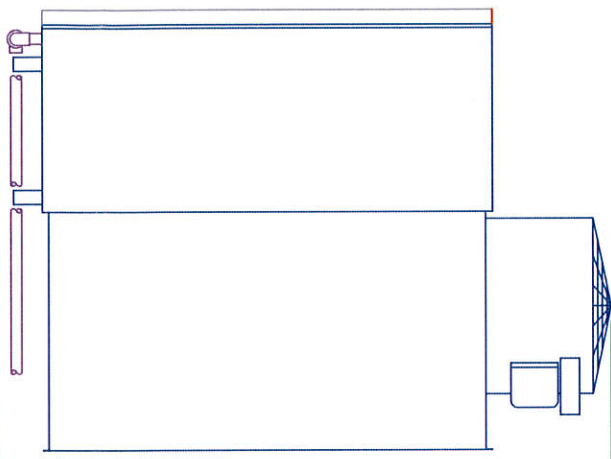

SIDE VIEW

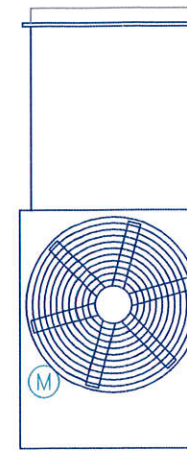

FAN END

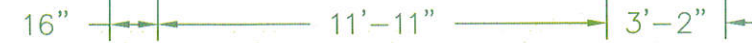

MODEL NO.	APPROX. SHIPPING WEIGHT	APPROX. OPERATING WEIGHT	HEAVIEST SECTION (COIL)	F	H
VC2-N150	7220	9010	5830	33 1/4"	10'-11 1/8"

NOTES:

1. ALL DIMENSIONS ARE IN FEET AND INCHES. WEIGHTS ARE IN POUNDS.
2. UNLESS OTHERWISE INDICATED, ALL CONNECTIONS 6 INCHES AND SMALLER ARE MPT AND CONNECTIONS 8 INCHES AND LARGER ARE BEVELED FOR WELDING.
3. DIMENSIONS SHOWING LOCATION OF COIL CONNECTIONS ARE APPROXIMATE AND SHOULD NOT BE USED FOR PREFABRICATION OF CONNECTING PIPING.
4. FOR SUPPORT REQUIREMENTS, REFER TO THE SUGGESTED STEEL SUPPORT DRAWING.

PACE Industrial Inc.
 The Refrigeration Group A Veeco Company

421-116 AVENUE N.W.
 EDMONTON, ALBERTA
 CANADA T6S 1G3
 TEL: (780) 426-6336
 FAX: (780) 464-4077

INTERNET: WWW.PACEINDUSTRIAL.COM
 EMAIL: INFO@PACEINDUSTRIAL.COM

ALL DESIGN CONCEPTS AND OTHER INFORMATION SHOWN ON THIS DRAWING ARE CONFIDENTIAL AND THE COPYRIGHT PROPERTY OF PACE INDUSTRIAL INC. THIS DOCUMENT IS FOR THE PURPOSE OF EFFECTING A SALE OR TRANSFER OF THE DESCRIBED REFRIGERATION INSTALLATION ONLY. THIS DOCUMENT SHALL NOT BE REPRODUCED, COPIED OR LOANED TO ANYONE WITHOUT THE WRITTEN PERMISSION OF PACE INDUSTRIAL INC.

REVISION	DATE
△	
△	
△	

UNCONTROLLED COPY
 CONTROLLED COPY # _____

100%
 CONSTRUCTION COMPLETED
 SEPTEMBER 30, 2005

JOB LOCATION:

**PARK CITY,
 UTAH**

JOB TITLE:

**QUINN'S
 JUNCTION
 RECREATION
 COMPLEX**

JOB NO.: 04-HEWLETT	DATE: AUG 11, 2005
PROJECT MGR.: B. GODDARD	SCALE: N.T.S.
CHECKED BY: B. GODDARD	DESIGNED BY: PACE INDUSTRIAL
DRAWN BY: R. NG	


DRAWING TITLE:

**REFRIGERATION
 MISCELLANEOUS
 DETAILS**



DRAWING NO.:

R-5

A
 R-1 EVAPORATIVE CONDENSER

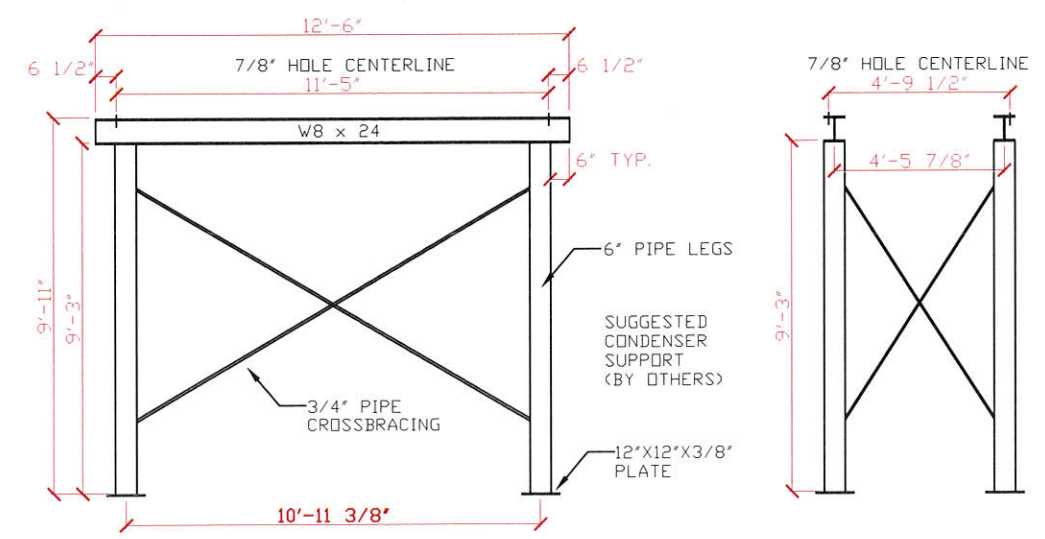

B
 R-1 CONDENSER SUPPORT (BY OTHERS)

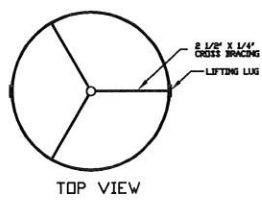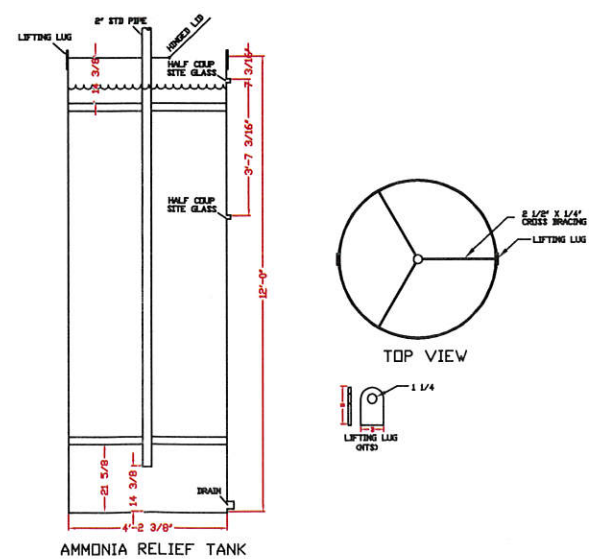

TOP VIEW

CAPACITIES
 42' TANK

10'	719 USG
9.5'	683 USG
9'	647 USG
8.5'	611 USG
8'	576 USG
7.5'	540 USG
7'	504 USG
6.5'	468 USG
6'	432 USG

AMMONIA RELIEF TANK

BUILT TO IFC 606.11.6
 CAPACITY 685 US GALLONS (EACH)
 42" PIPE 3/8" WALL
 1/4" HINGED STEEL TOP
 1/4" STEEL BOTTOM
 2 1/2" X 1/4" FLAT BAR (CROSS BRACING)
 2 - 1/2" HALF COUPLINGS (SITE GLASS)
 1 - 1 1/2" HALF COUPLING (DRAIN)
 2 - 3' X 5' X 3/8" LIFTING LUGS

C
 R-1 AMMONIA RELIEF TANK

REVISION	DATE
△	
△	
△	
△	

<input type="checkbox"/> UNCONTROLLED COPY
<input type="checkbox"/> CONTROLLED COPY # _____

100%
CONSTRUCTION COMPLETED
SEPTEMBER 30, 2005


JOB LOCATION:
**PARK CITY,
UTAH**

JOB TITLE:
**QUINN'S
JUNCTION
RECREATION
COMPLEX**

JOB NO.: 2414	DATE: AUG 11, 2005
PROJECT MGR.: B. GOODARD	SCALE: N.T.S.
CHECKED BY: B. GOODARD	DESIGNED BY: PACE INDUSTRIAL
DRAWN BY: R. NG	

DRAWING TITLE:
**REFRIGERATION
SKID
LAYOUT**

DRAWING NO.:
R-2

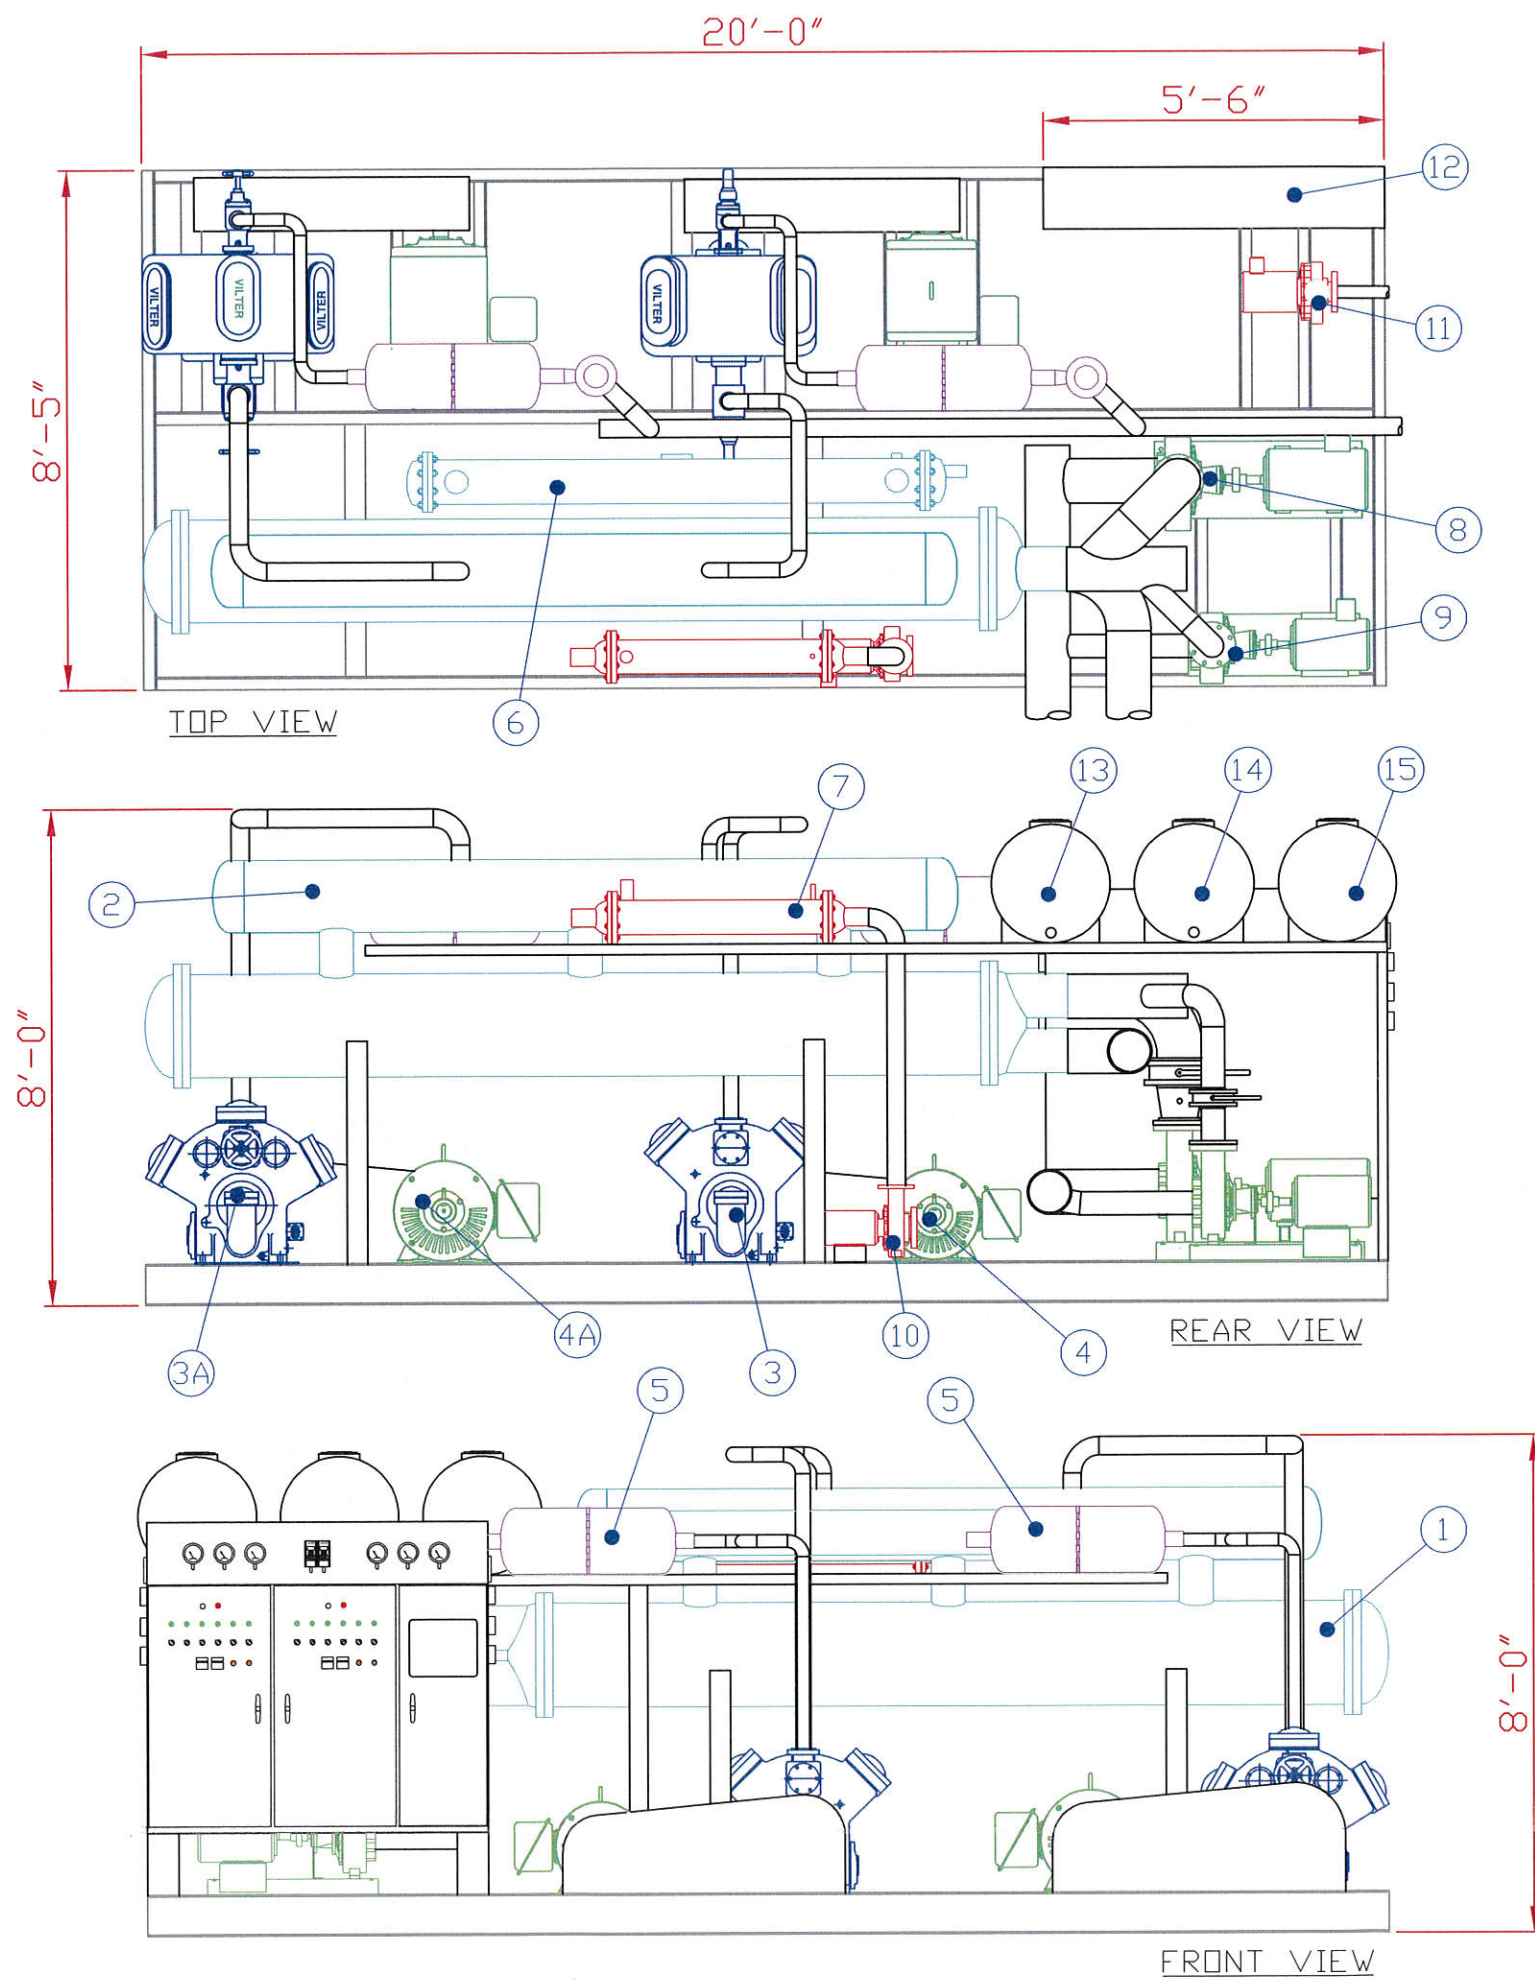

1. AMMONIA BRINE CHILLER
2. AMMONIA SURGE DRUM
3. VILTER XL 454 COMPRESSOR
- 3A. VILTER XL 456 COMPRESSOR
4. 75HP COMPRESSOR MOTOR
- 4A. 100HP COMPRESSOR MOTOR
5. OIL SEPARATOR
6. DESUPERHEATER
7. UNDERFLOOR HEAT EXCHANGER
8. MAIN COOL BRINE PUMP
9. PONY COOL BRINE PUMP
10. HEAT FLOOR PUMP
11. SNOW MELT PIT PUMP
12. CONTROL PANEL
13. COOL FLOOR EXPANSION TANK
14. HEAT FLOOR EXPANSION TANK
15. SNOW MELT GLYCOL EXPANSION TANK