



the concepts, ideas, drawings and specifications herein are an original unpublished work and the property of WOW Ateller, LLC and shall not be used on any other work. do not scale drawings. all conditions shall be verified on site. discrepancies shall be brought to the attention of the architect before proceeding.
plot date: 9/28/2017 11:51:14 AM

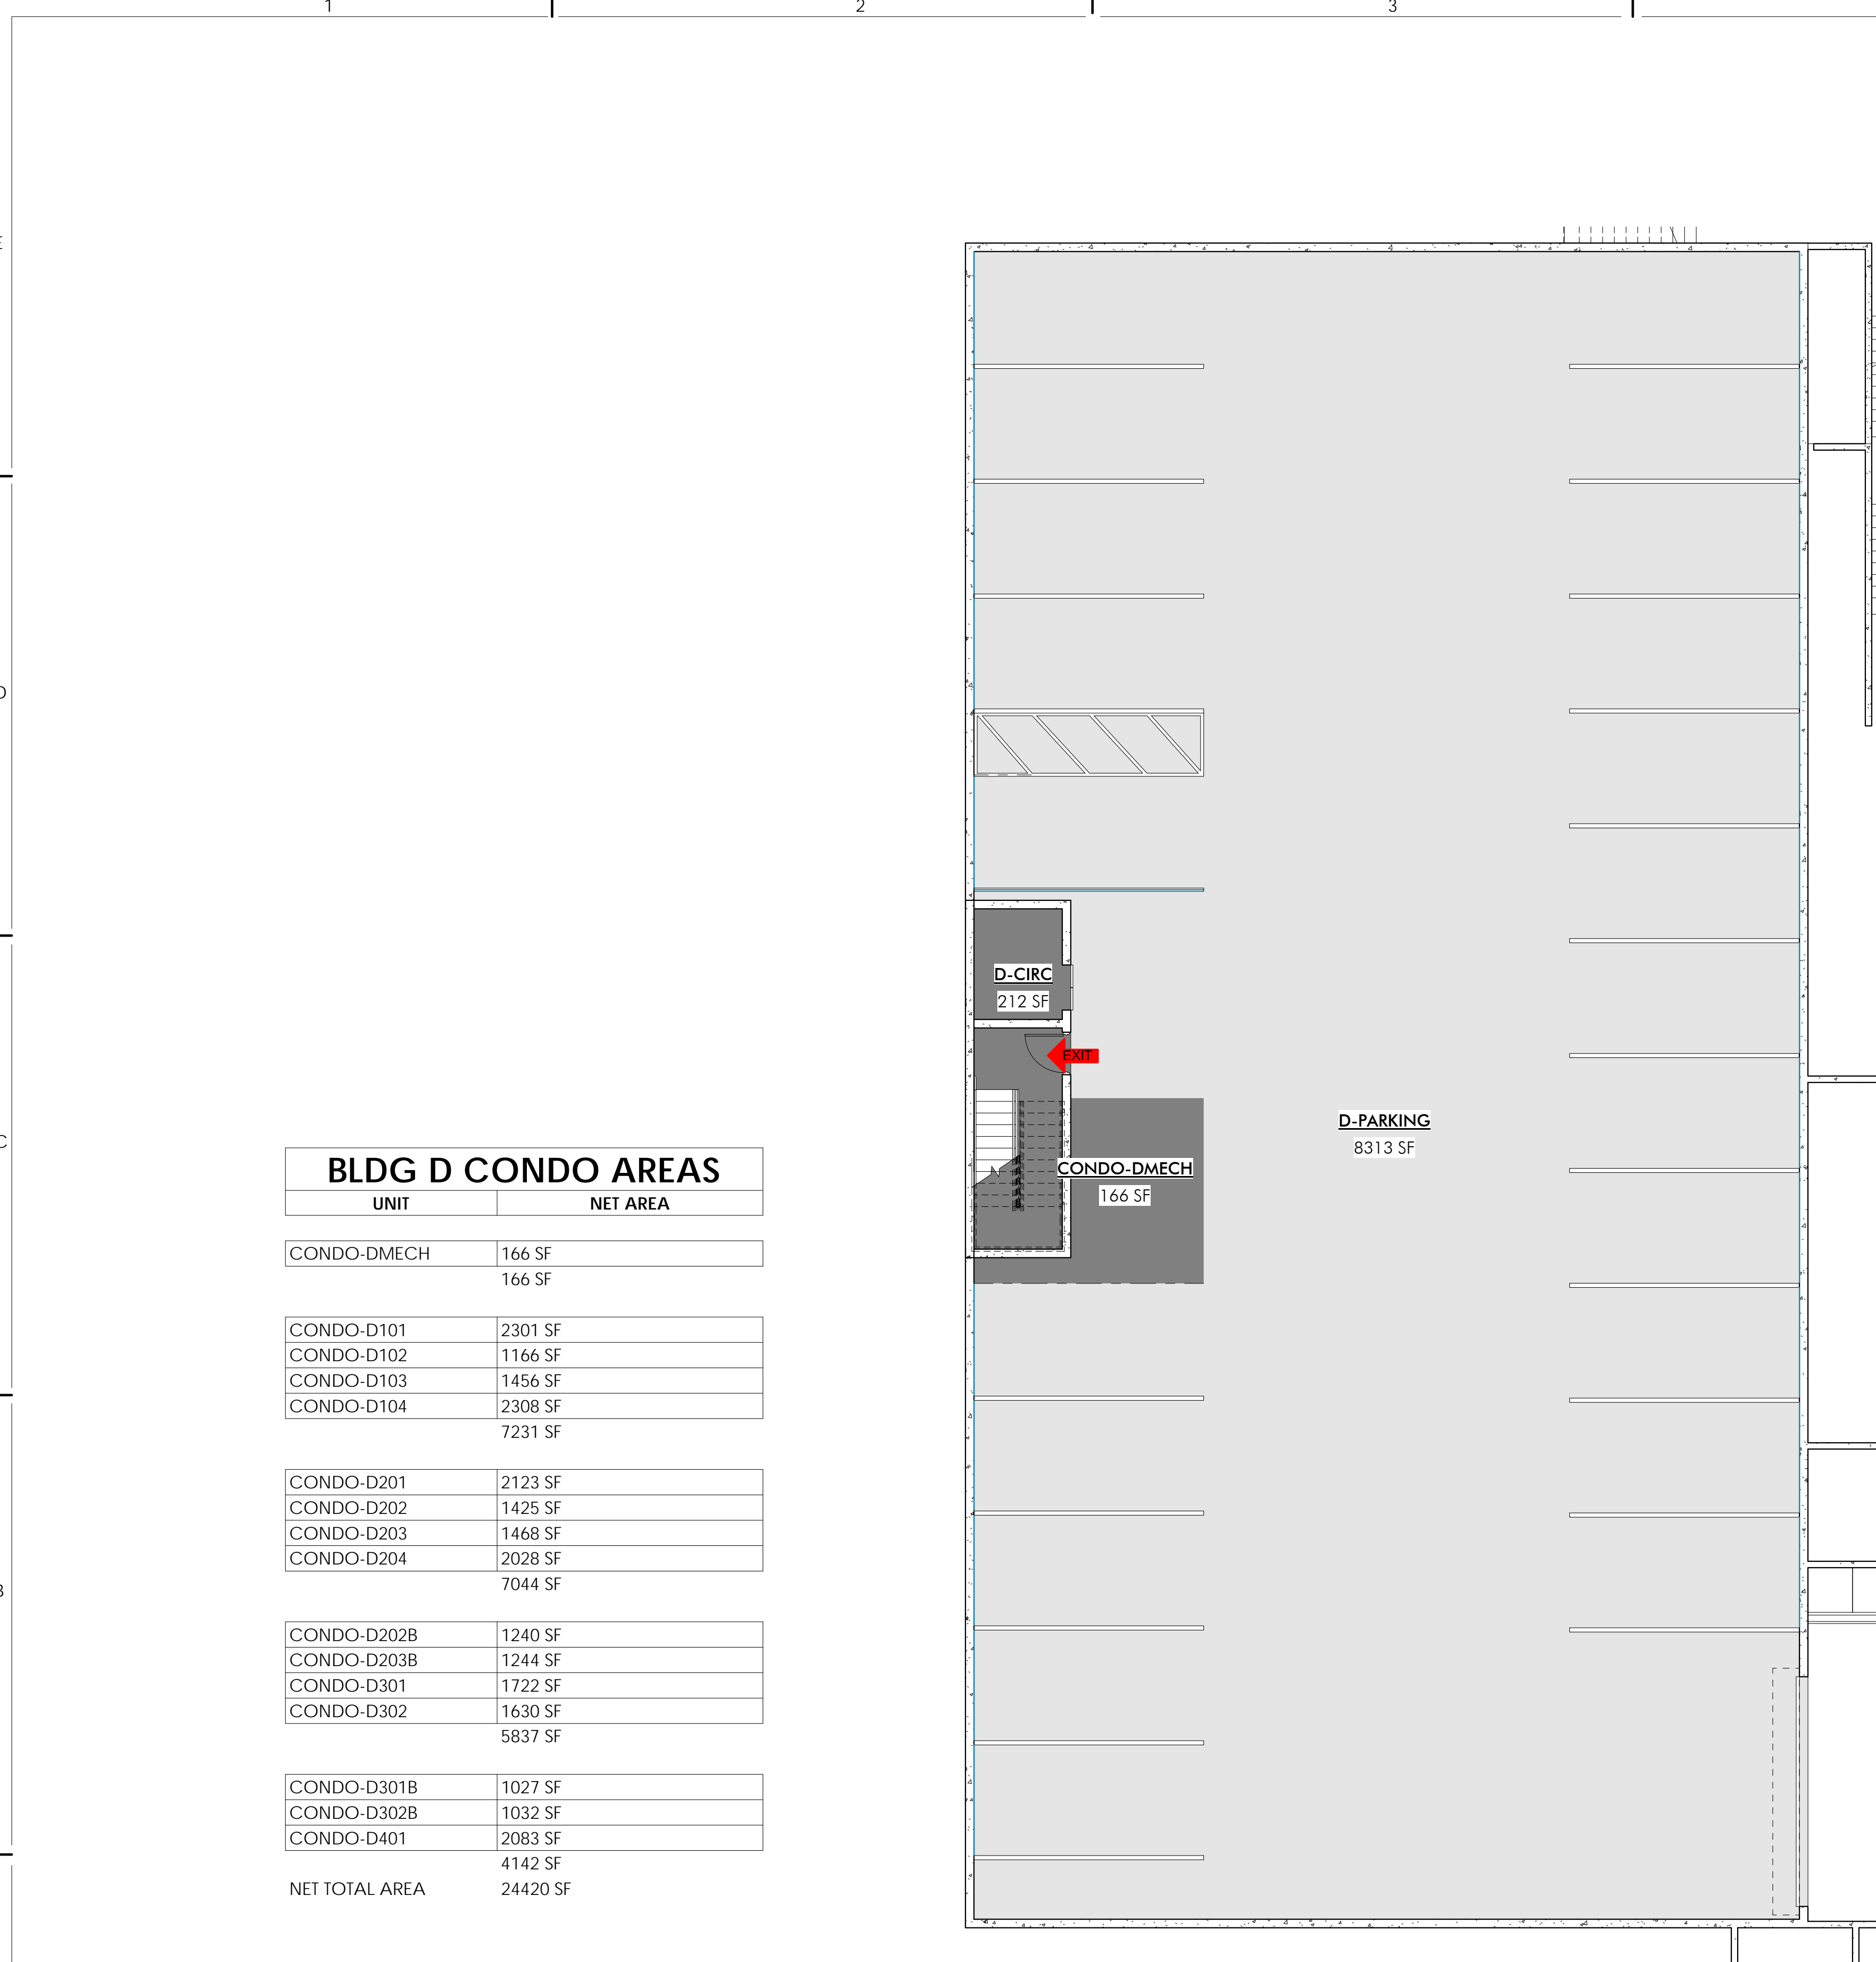

BLDG D CONDO AREAS	
UNIT	NET AREA
CONDO-DMECH	166 SF
CONDO-D101	2301 SF
CONDO-D102	1166 SF
CONDO-D103	1456 SF
CONDO-D104	2308 SF
7231 SF	
CONDO-D201	2123 SF
CONDO-D202	1425 SF
CONDO-D203	1468 SF
CONDO-D204	2028 SF
7044 SF	
CONDO-D202B	1240 SF
CONDO-D203B	1244 SF
CONDO-D301	1722 SF
CONDO-D302	1630 SF
5837 SF	
CONDO-D301B	1027 SF
CONDO-D302B	1032 SF
CONDO-D401	2083 SF
4142 SF	
NET TOTAL AREA	24420 SF

1 D.0 SCALE: 1/8" = 1'-0"

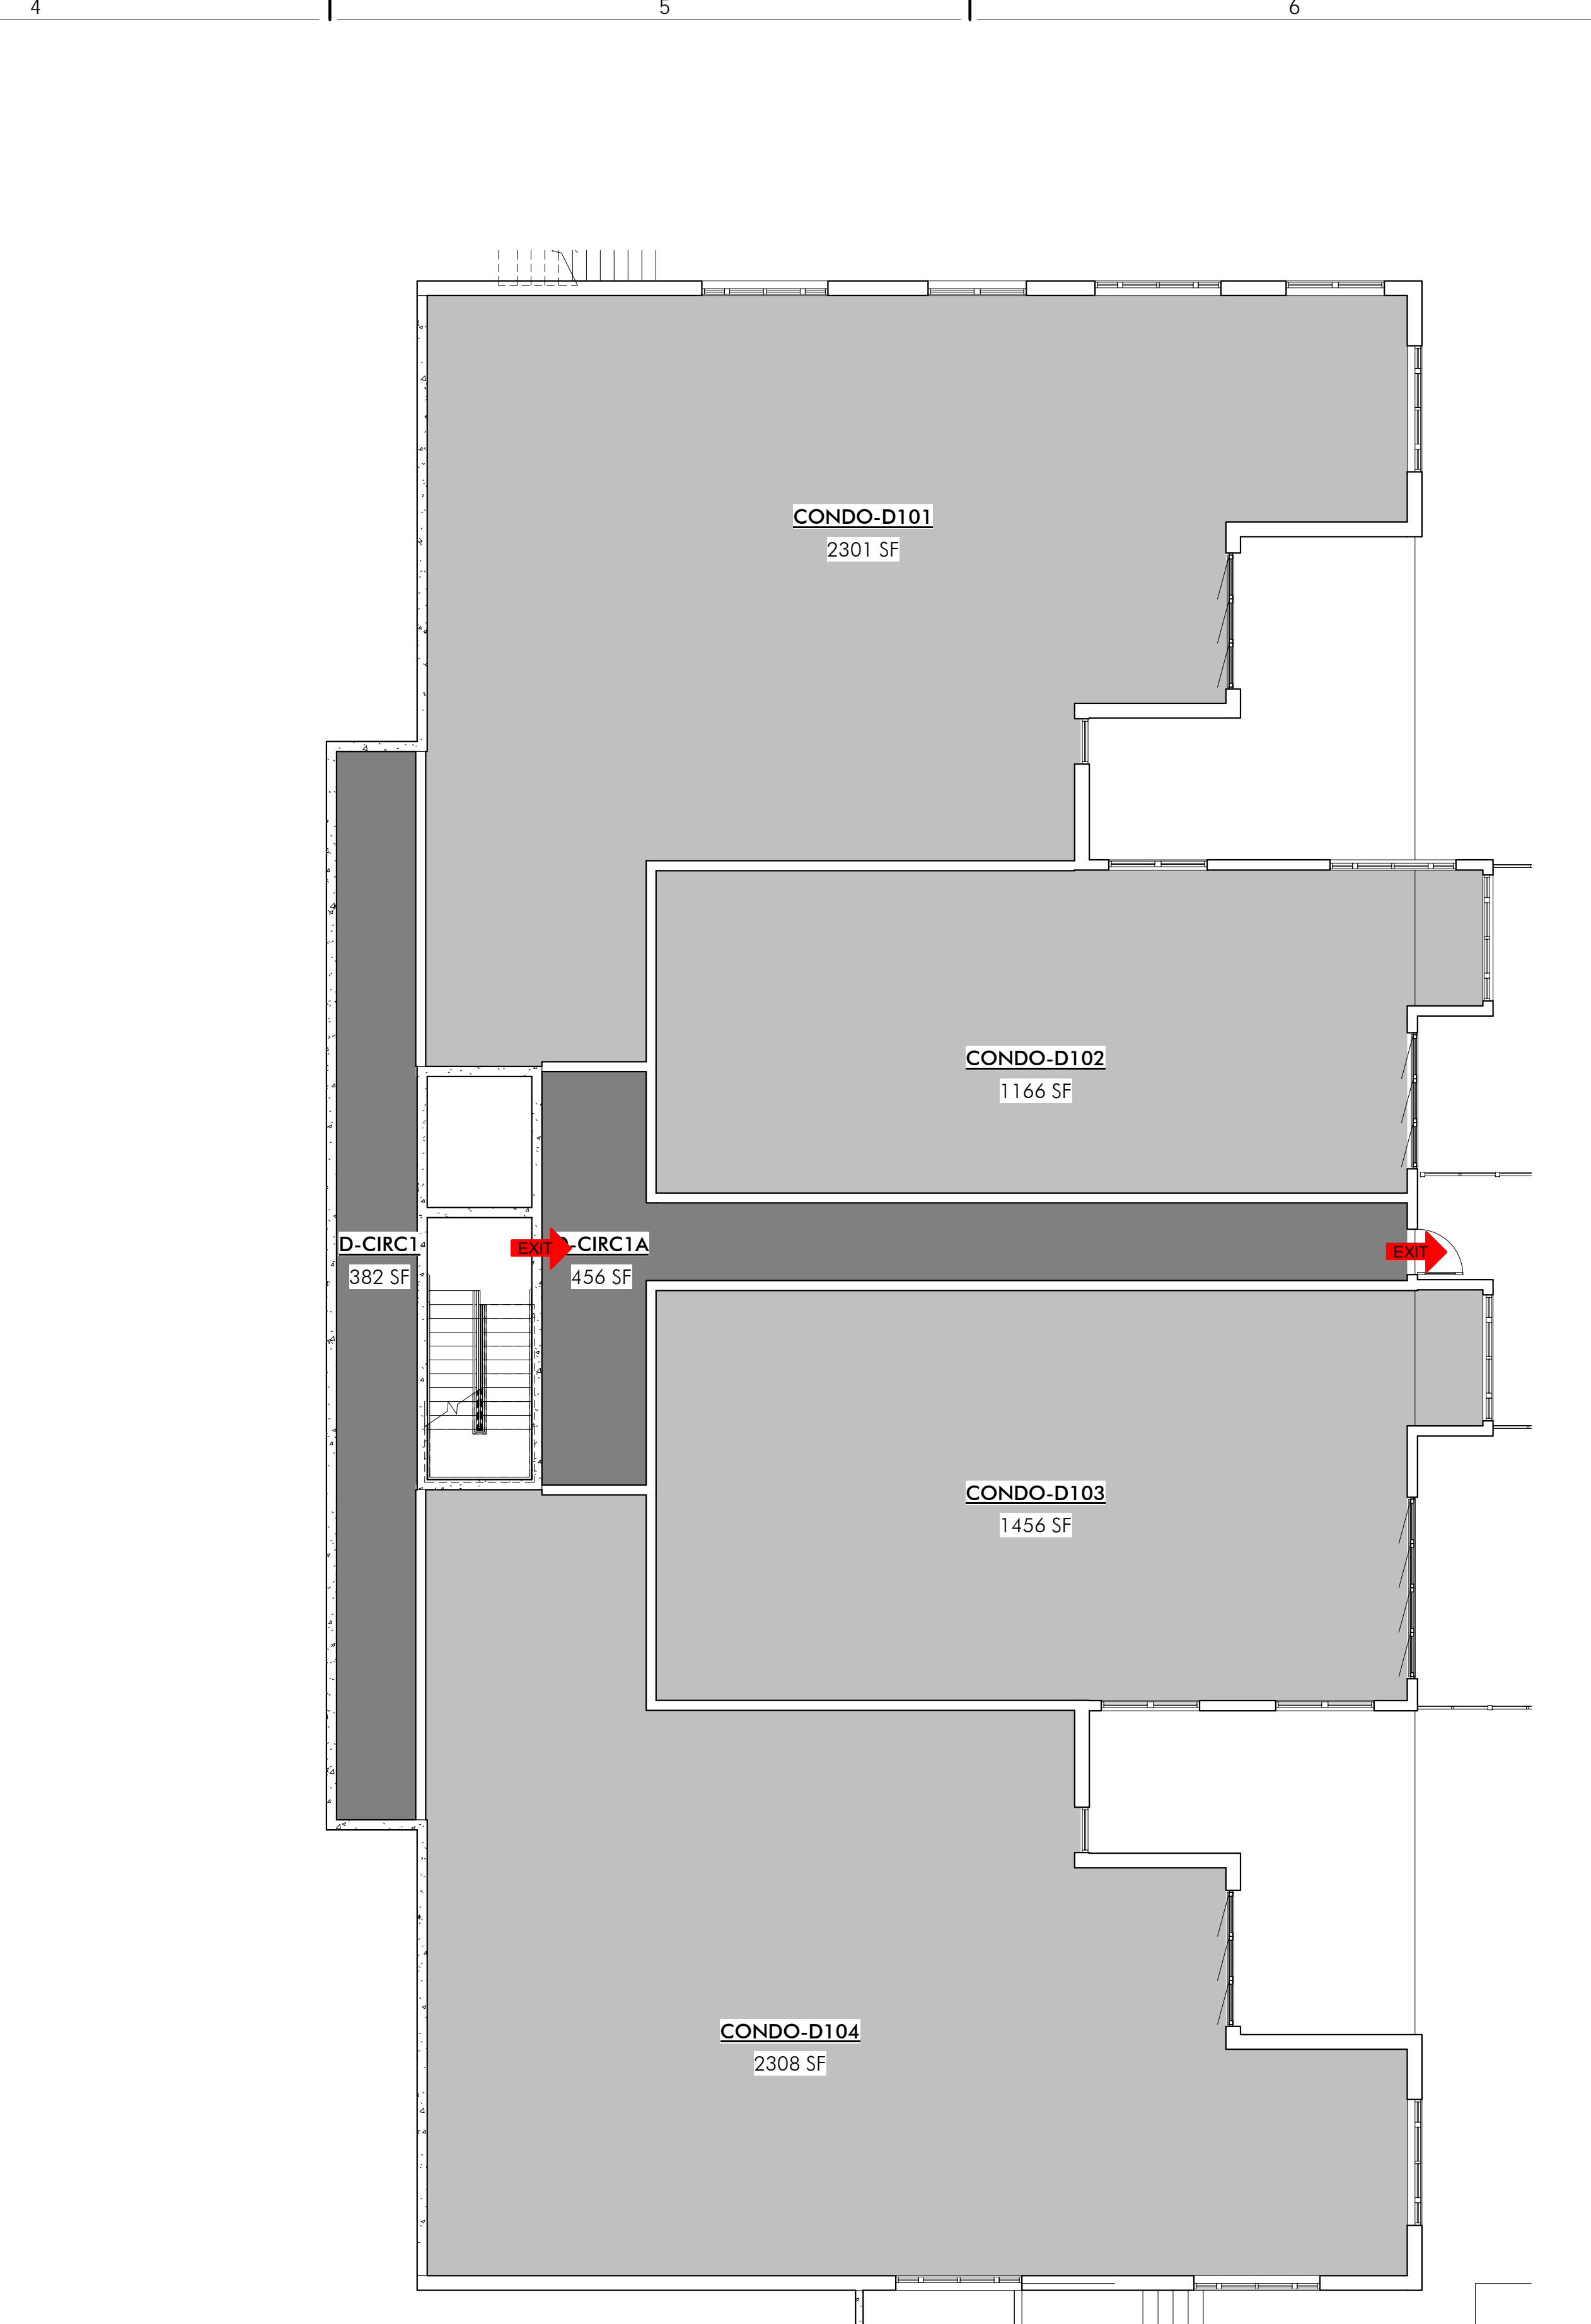

2 D.1 SCALE: 1/8" = 1'-0"

WOW

**PRELIMINARY
NOT FOR
PERMIT OR
CONSTRUCTION**

CIVIL: EVERGREEN
STRUCTURAL: JARRAIT ENGINEERING
MECHANICAL: PVE INC
ELECTRICAL: BNA CONSULTING
LANDSCAPE: LO/CI
INTERIOR: WOW +

**KING'S CROWN
MIXED USE MPD**
1201 LOWELL AVENUE
PARK CITY, UTAH


PROJECT #: 160026
ISSUE DATE: 09/28/2017
ISSUE: PRELIM REVISIONS

**CONDO BUILDING D
AREA PLANS**
AE-D101

COPYRIGHT: WOW ateller, LLC. 2017

the concepts, ideas, drawings and specifications herein are an original unpublished work and the property of WOW Ateller, LLC and shall not be used on any other work. do not scale drawings. all conditions shall be verified on site, discrepancies shall be brought to the attention of the architect before proceeding.
plot date: 9/28/2017 11:51:16 AM

1 D.2
SCALE: 1/8" = 1'-0"

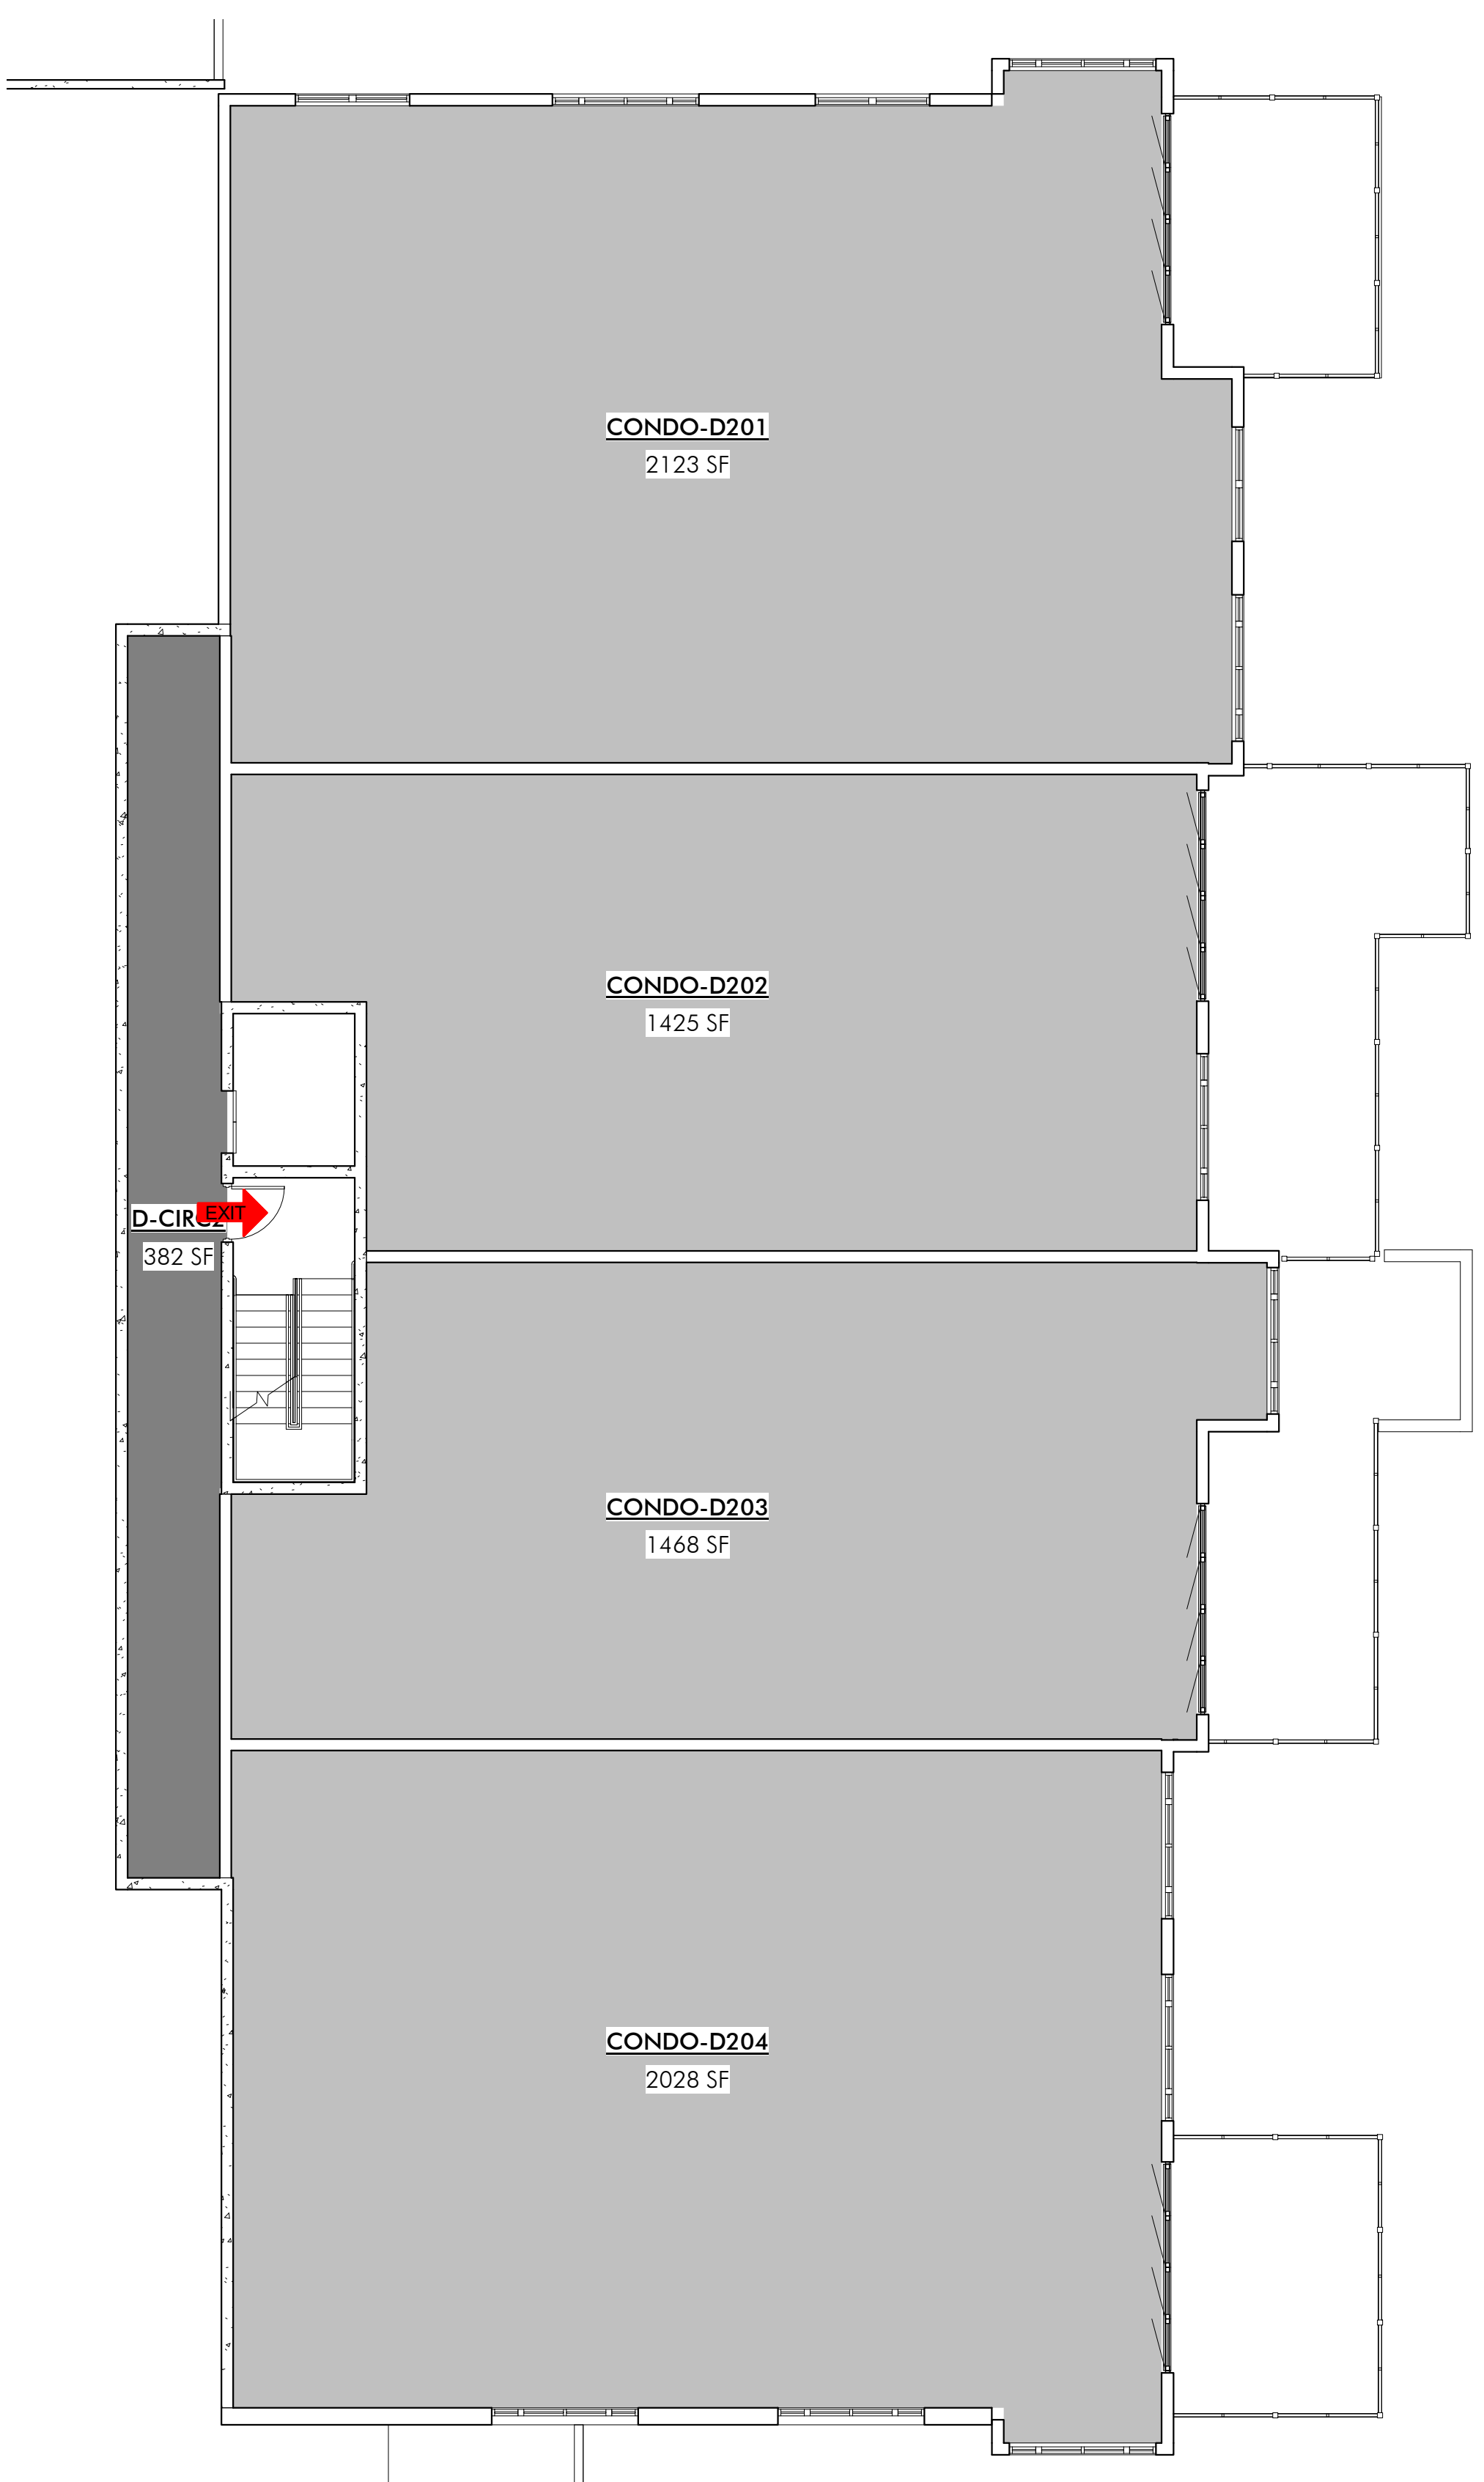

2 D.3
SCALE: 1/8" = 1'-0"

3 D.4
SCALE: 1/8" = 1'-0"


CONDO BUILDING D
AREA PLANS
AE-D102
COPYRIGHT: WOW ateller, LLC, 2017

PROJECT #:
160026
ISSUE DATE:
09/28/2017
ISSUE:
PRELIM
REVISIONS

KING'S CROWN
MIXED USE MPD
1201 LOWELL AVENUE
PARK CITY, UTAH


CIVIL:
EVERGREEN
STRUCTURAL:
JARRAIT ENGINEERING
MECHANICAL:
PVE INC
ELECTRICAL:
BNA CONSULTING
LANDSCAPE:
LO/CI
INTERIOR:
WOW +

PRELIMINARY
NOT FOR
PERMIT OR
CONSTRUCTION

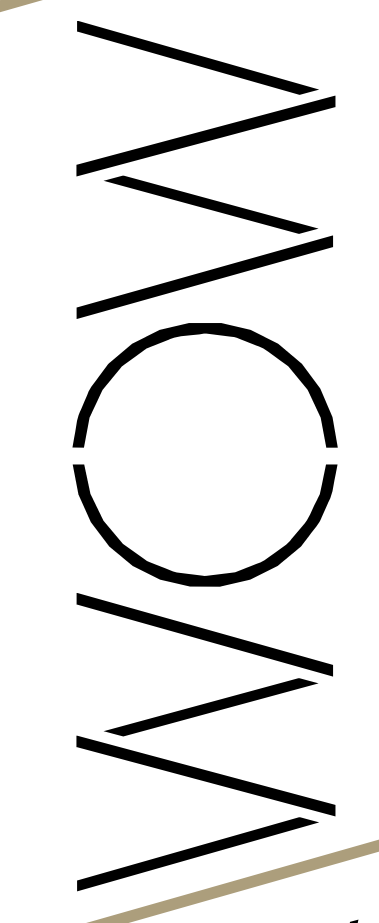


the concepts, ideas, drawings and specifications herein are an original unpublished work and the property of WOW Ateller, LLC and shall not be used on any other work. do not scale drawings. all conditions shall be verified on site. discrepancies shall be brought to the attention of the architect before proceeding.
plot date: 9/28/2017 11:51:27 AM


1 2 3 4 5 6

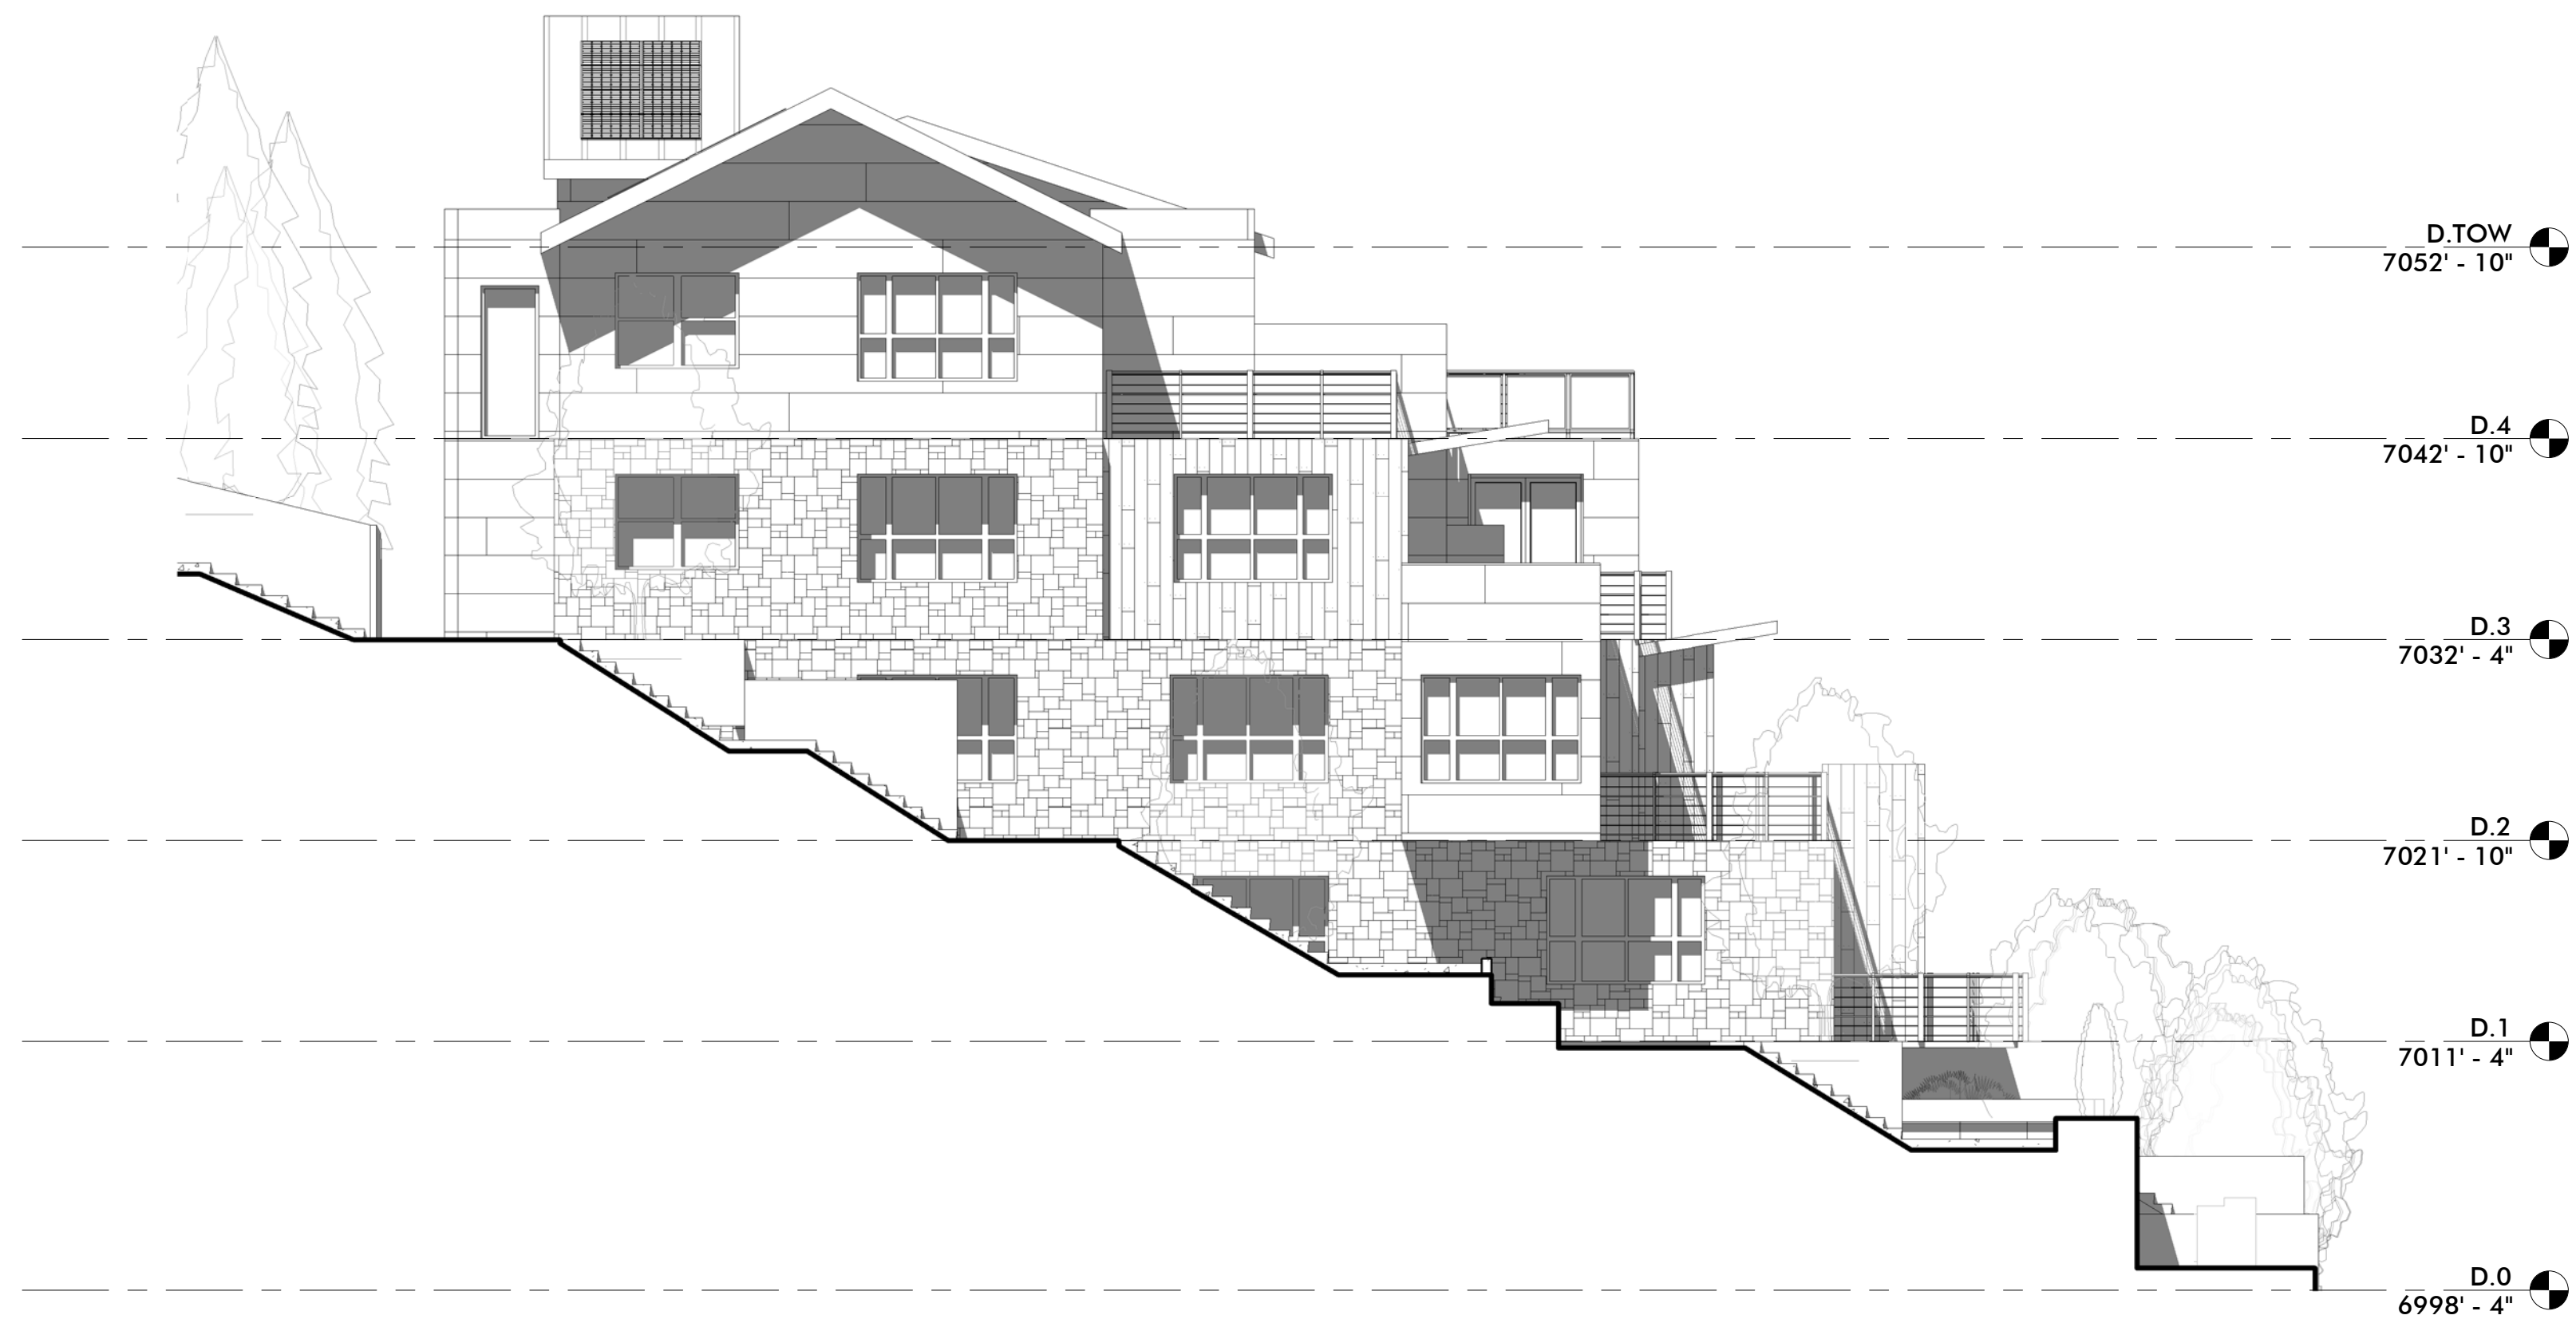

2 BUILDING D SOUTH ELEVATION
SCALE: 1/8" = 1'-0"

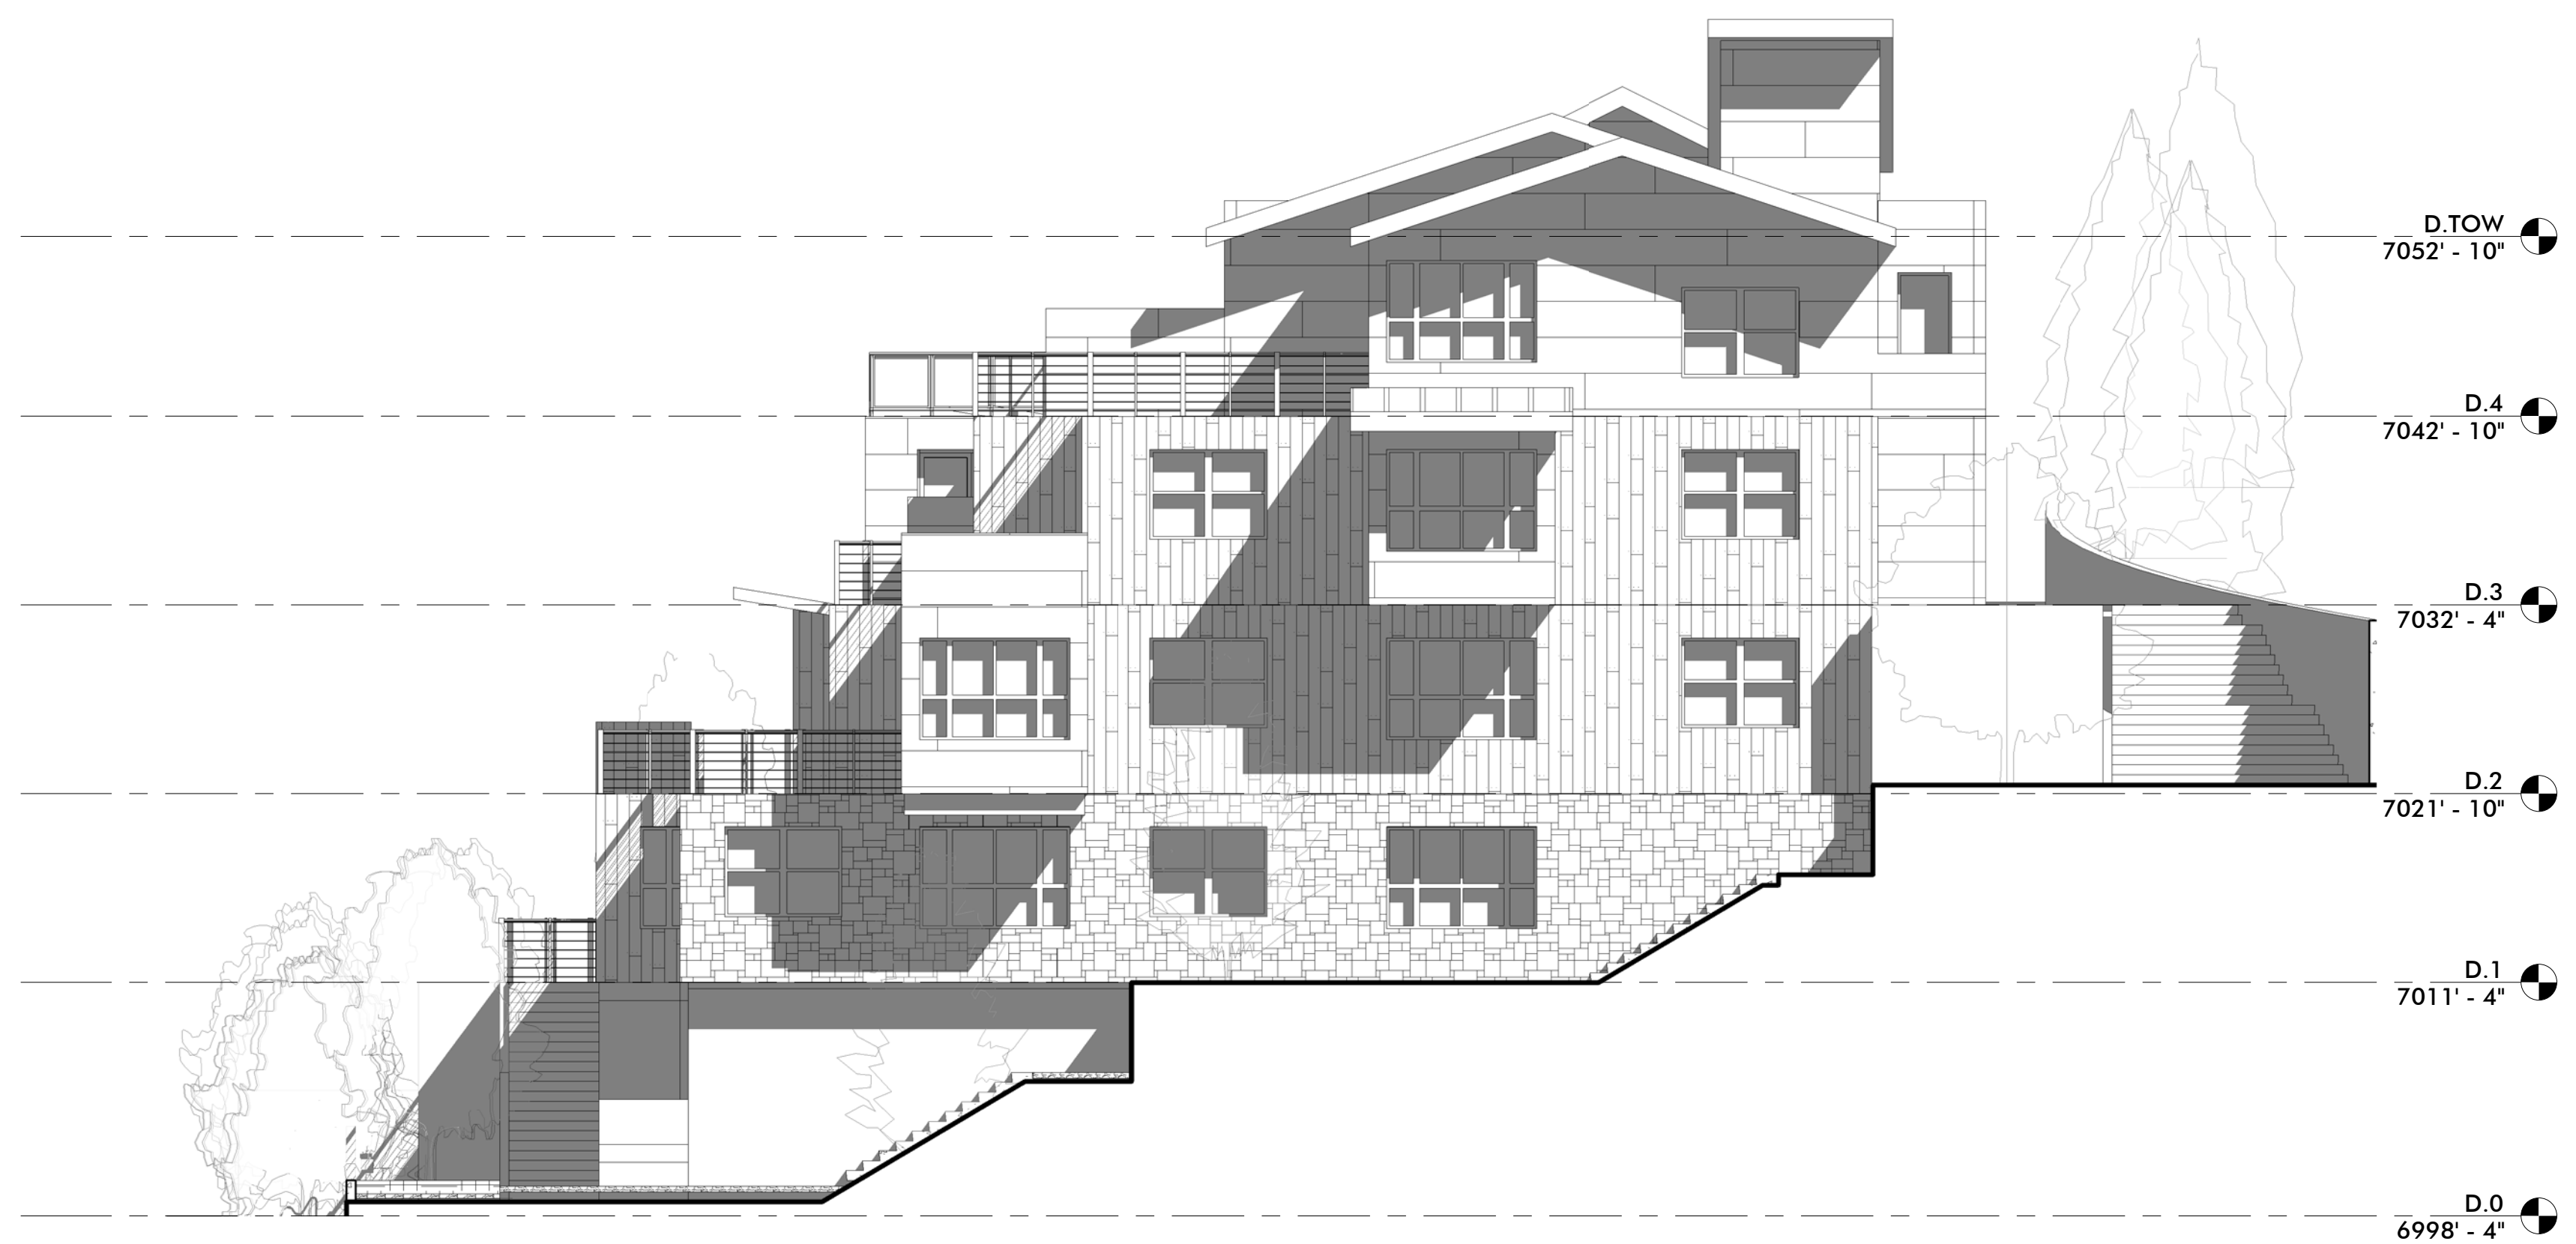

1 BUILDING D NORTH ELEVATION
SCALE: 1/8" = 1'-0"

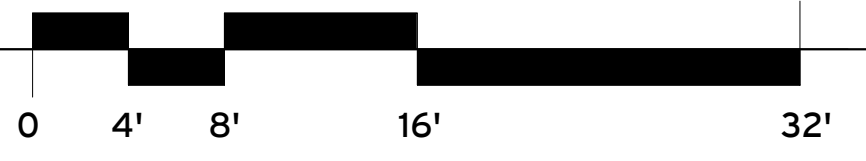

1 2 3 4 5 6

WOW

PRELIMINARY
NOT FOR
PERMIT OR
CONSTRUCTION

CIVIL: EVERGREEN
STRUCTURAL: JARRATT ENGINEERING
MECHANICAL: PVE INC
ELECTRICAL: BNA CONSULTING
LANDSCAPE: LO/CI
INTERIOR: WOW +

KING'S CROWN
MIXED USE MPD
1201 LOWELL AVENUE
PARK CITY, UTAH


PROJECT #: 160026
ISSUE DATE: 09/28/2017
ISSUE: PRELIM REVISIONS

BUILDING D ELEVATIONS

AE-D201

COPYRIGHT: WOW ateller, LLC. 2017

the concepts, ideas, drawings and specifications herein are an original unpublished work and the property of WOW Attelier, LLC and shall not be used on any other work. do not scale drawings. all conditions shall be verified on site. discrepancies shall be brought to the attention of the architect before proceeding.
plot date: 9/28/2017 11:51:33 AM

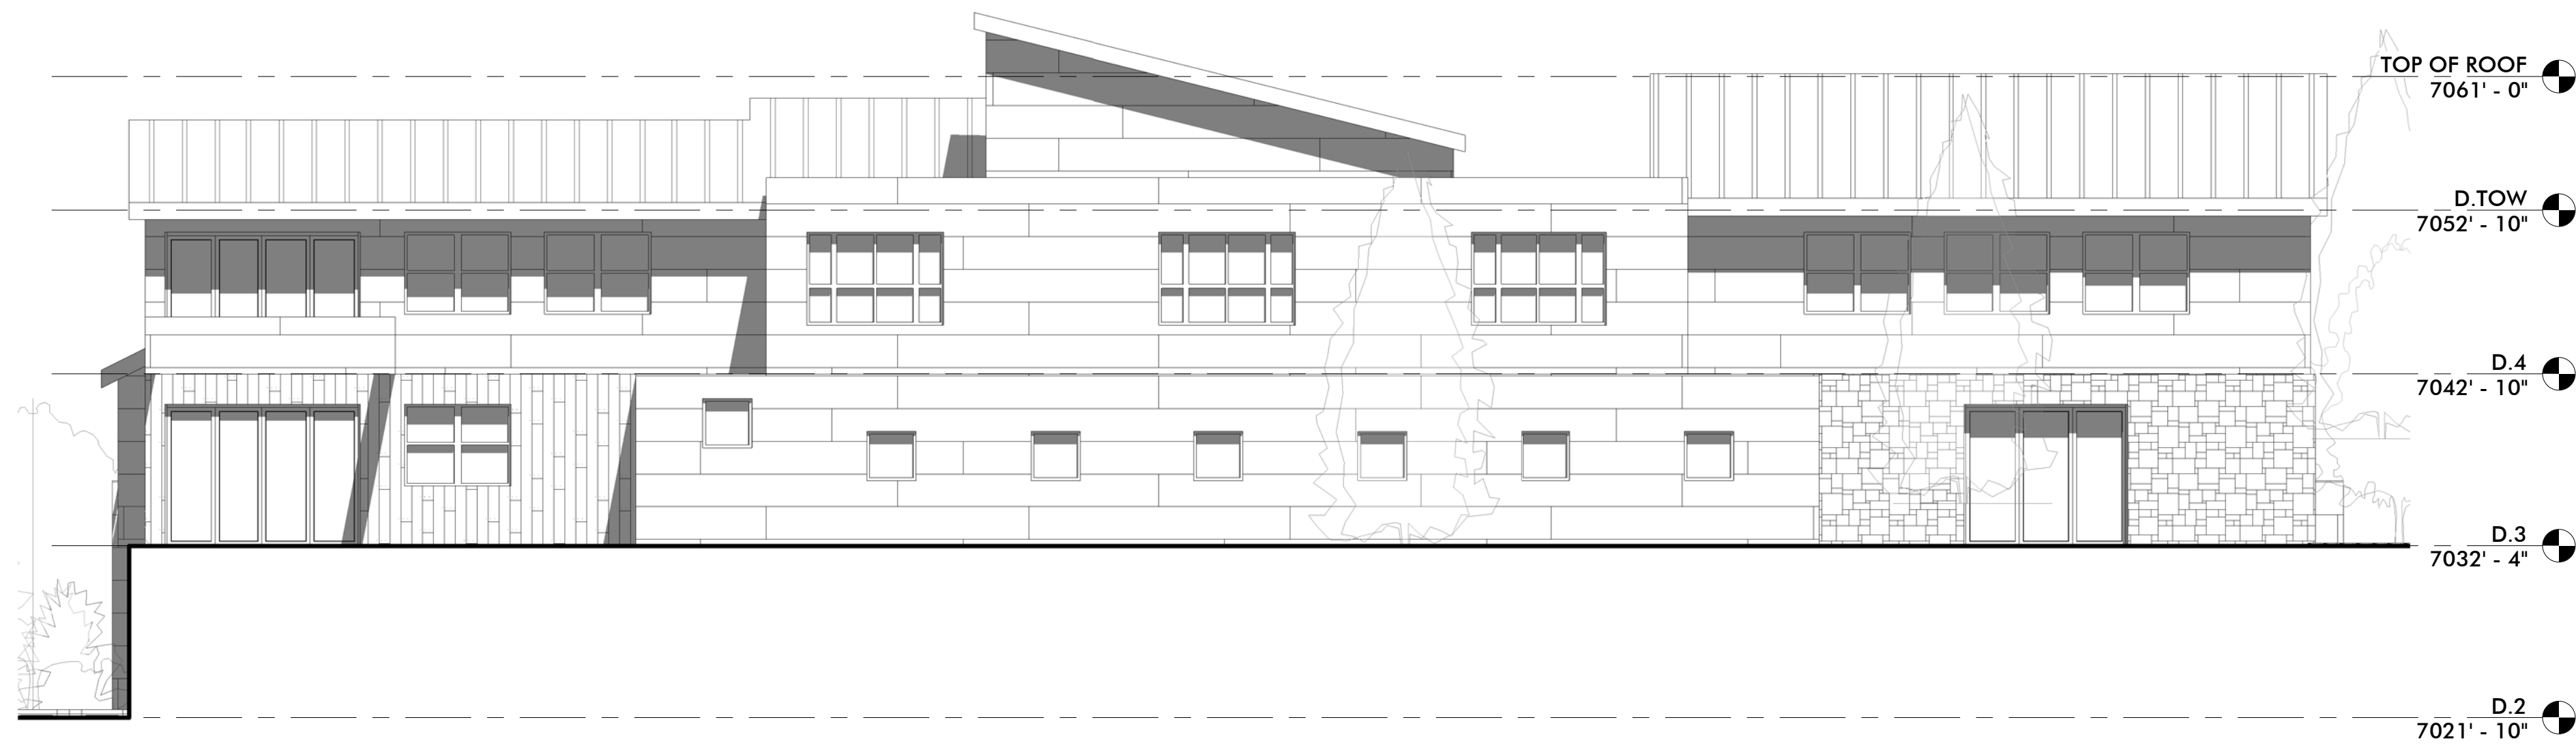

2 BUILDING D WEST ELEVATION
SCALE: 1/8" = 1'-0"



1 BUILDING D EAST ELEVATION
SCALE: 1/8" = 1'-0"

WOW

PRELIMINARY
NOT FOR
PERMIT OR
CONSTRUCTION

CIVIL: EVERGREEN
STRUCTURAL: JARRAIT ENGINEERING
MECHANICAL: PVE INC
ELECTRICAL: BNA CONSULTING
LANDSCAPE: LO/CI
INTERIOR: WOW +

KING'S CROWN
MIXED USE MPD
1201 LOWELL AVENUE
PARK CITY, UTAH

PROJECT #: 160026
ISSUE DATE: 09/28/2017
ISSUE: PRELIM REVISIONS

BUILDING D ELEVATIONS

AE-D202

COPYRIGHT: WOW attelier, LLC. 2017