



the concepts, ideas, drawings and specifications herein are an original unpublished work and the property of WOW Ateller, LLC and shall not be used on any other work. do not scale drawings. all conditions shall be verified on site, discrepancies shall be brought to the attention of the architect before proceeding.
plot date: 9/28/2017 11:36:53 AM

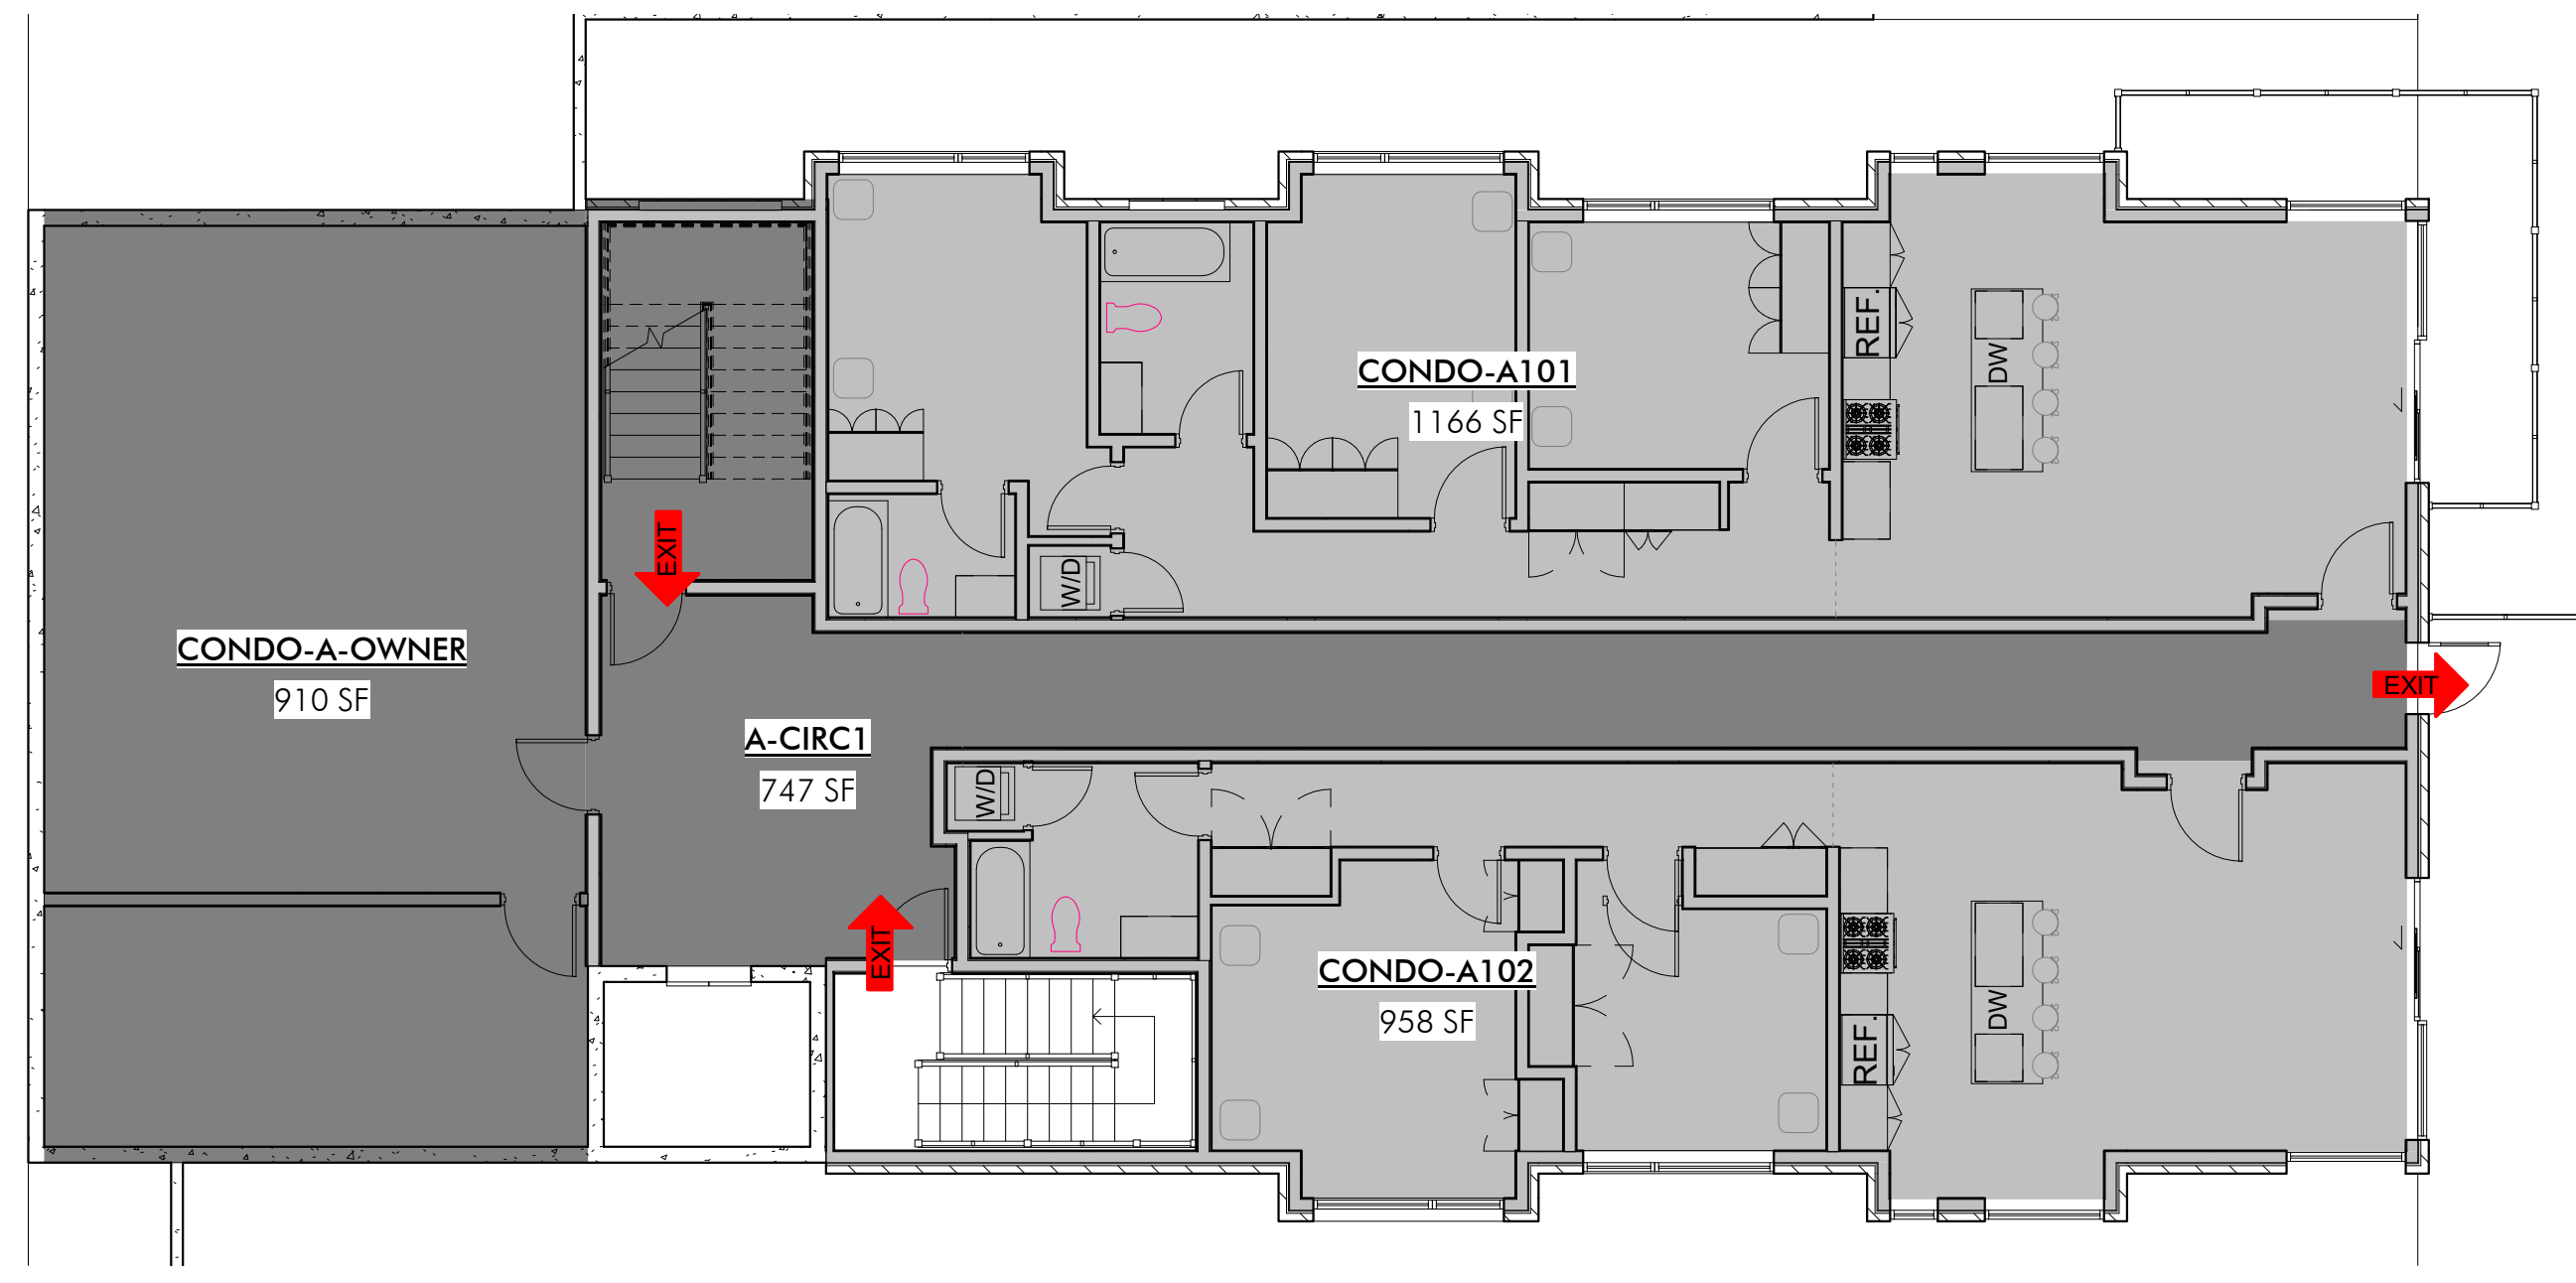


2 A.1
SCALE: 1/8" = 1'-0"

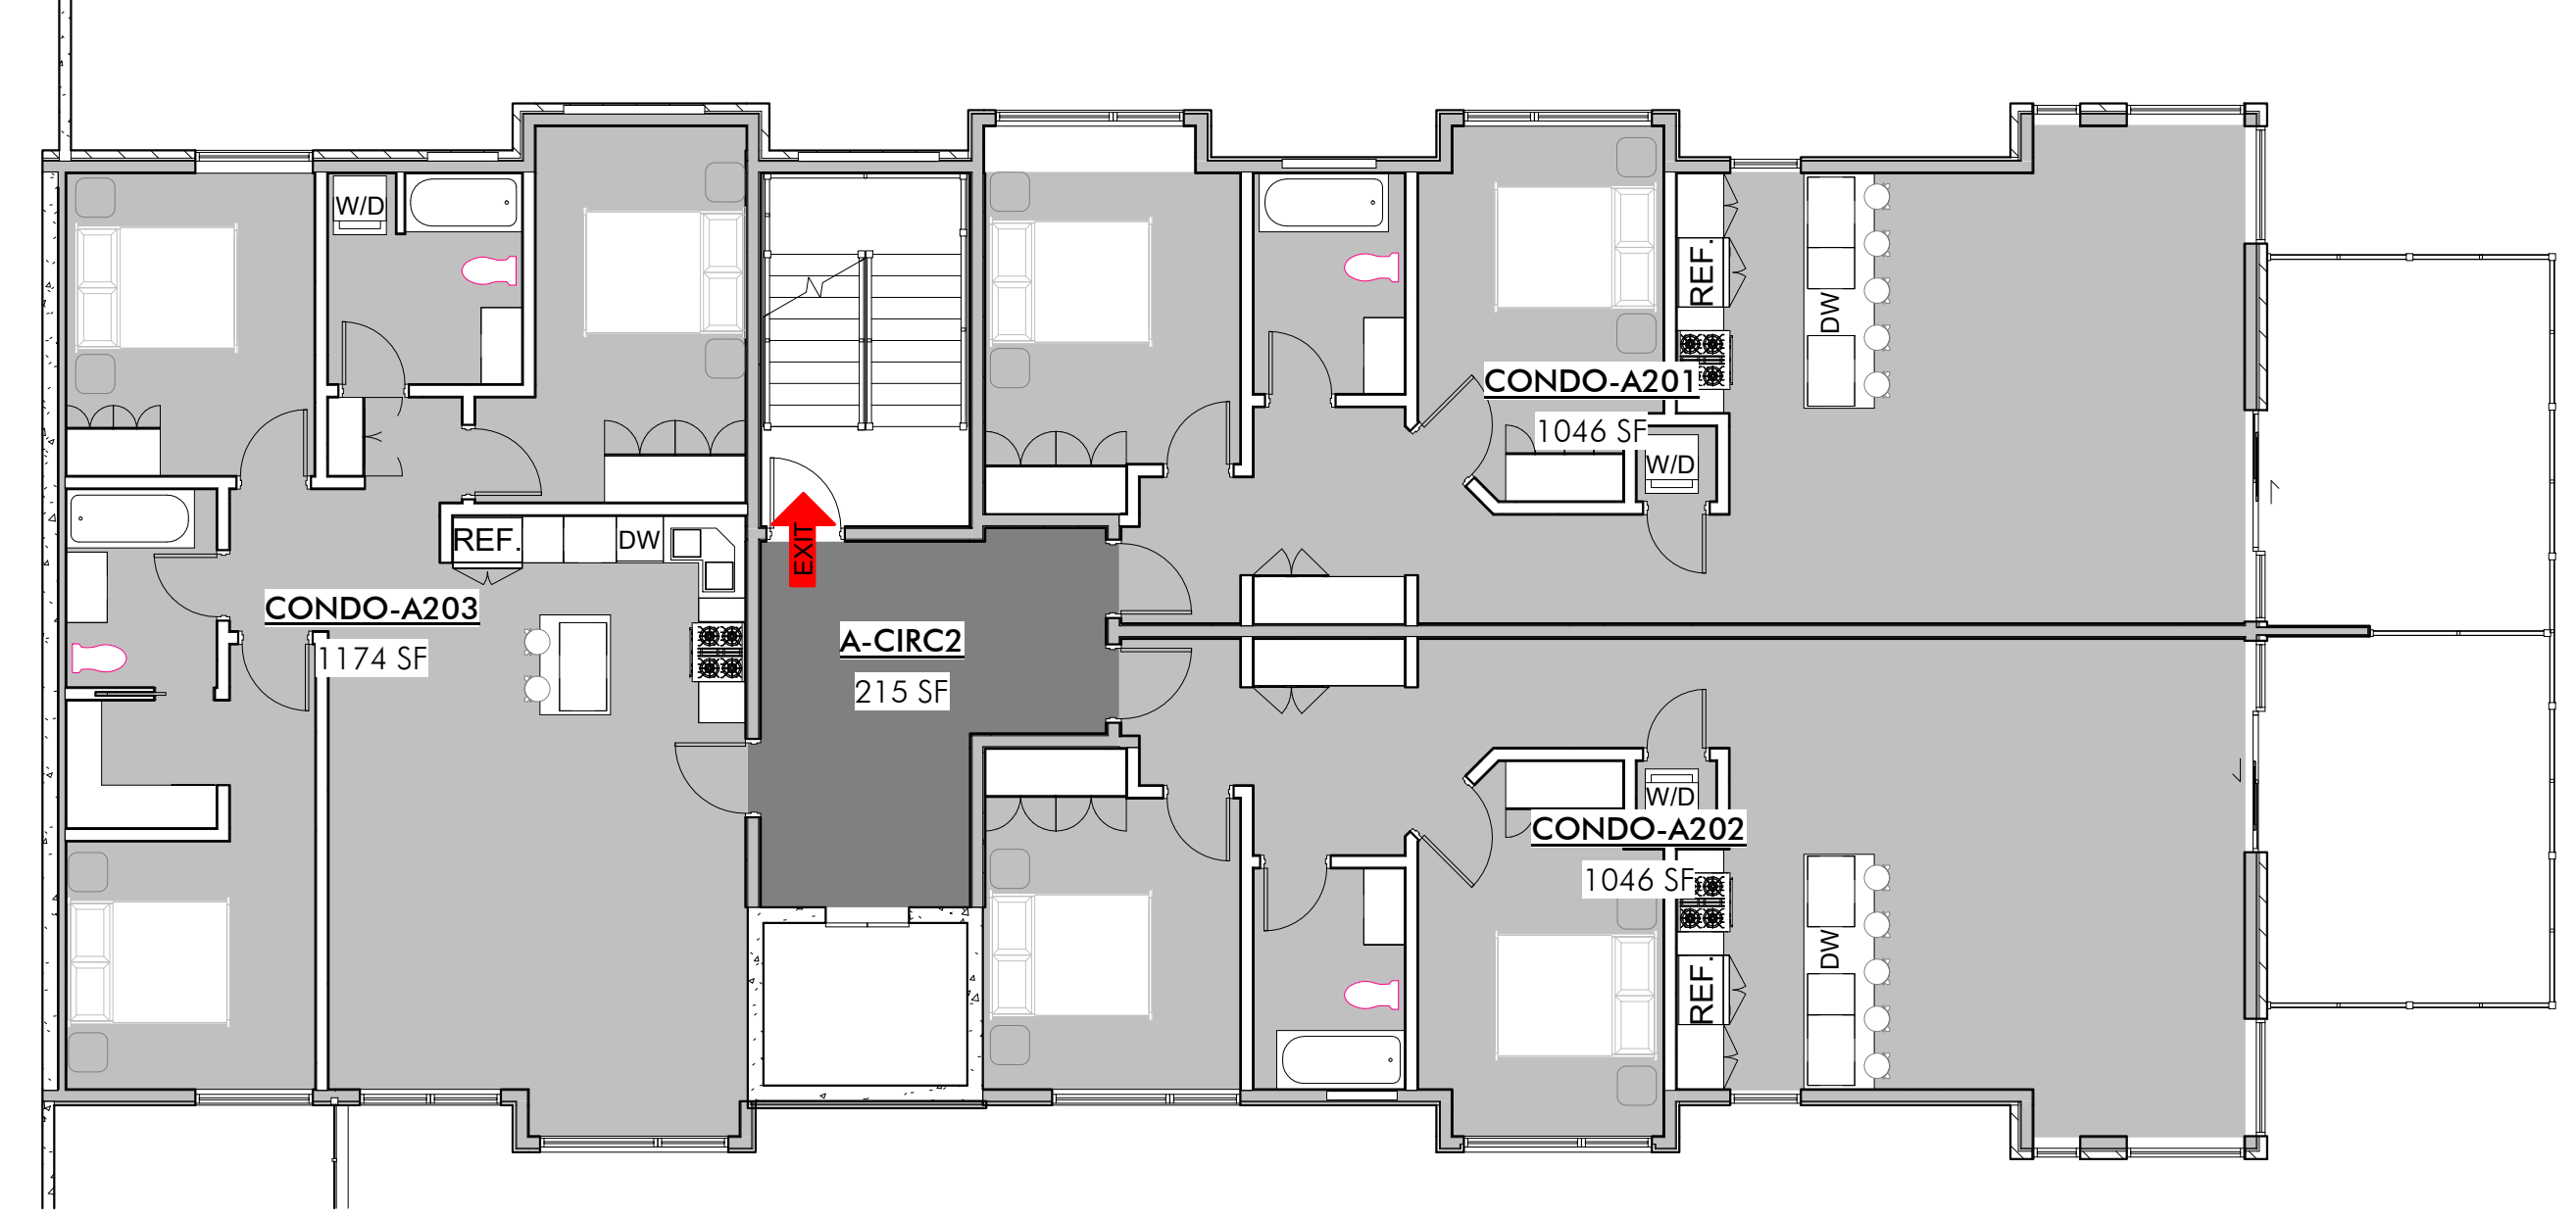


3 A.2
SCALE: 1/8" = 1'-0"

AFFORDABLE UNIT CONDO AREAS

UNIT	NET AREA
CONDO-AMECH	252 SF
CONDO-A101	1166 SF
CONDO-A102	958 SF
CONDO-A-OWNER	910 SF
3034 SF	
CONDO-A201	1046 SF
CONDO-A202	1046 SF
CONDO-A203	1174 SF
3267 SF	
CONDO-A301	965 SF
CONDO-A302	963 SF
CONDO-A303	1045 SF
CONDO-A304	1043 SF
4015 SF	
CONDO-A401	665 SF
CONDO-A402	951 SF
CONDO-A403	937 SF
CONDO-A404	914 SF
3467 SF	
CONDO-A501	1023 SF
CONDO-A502	1047 SF
2070 SF	
TOTAL NET AREA	16105 SF

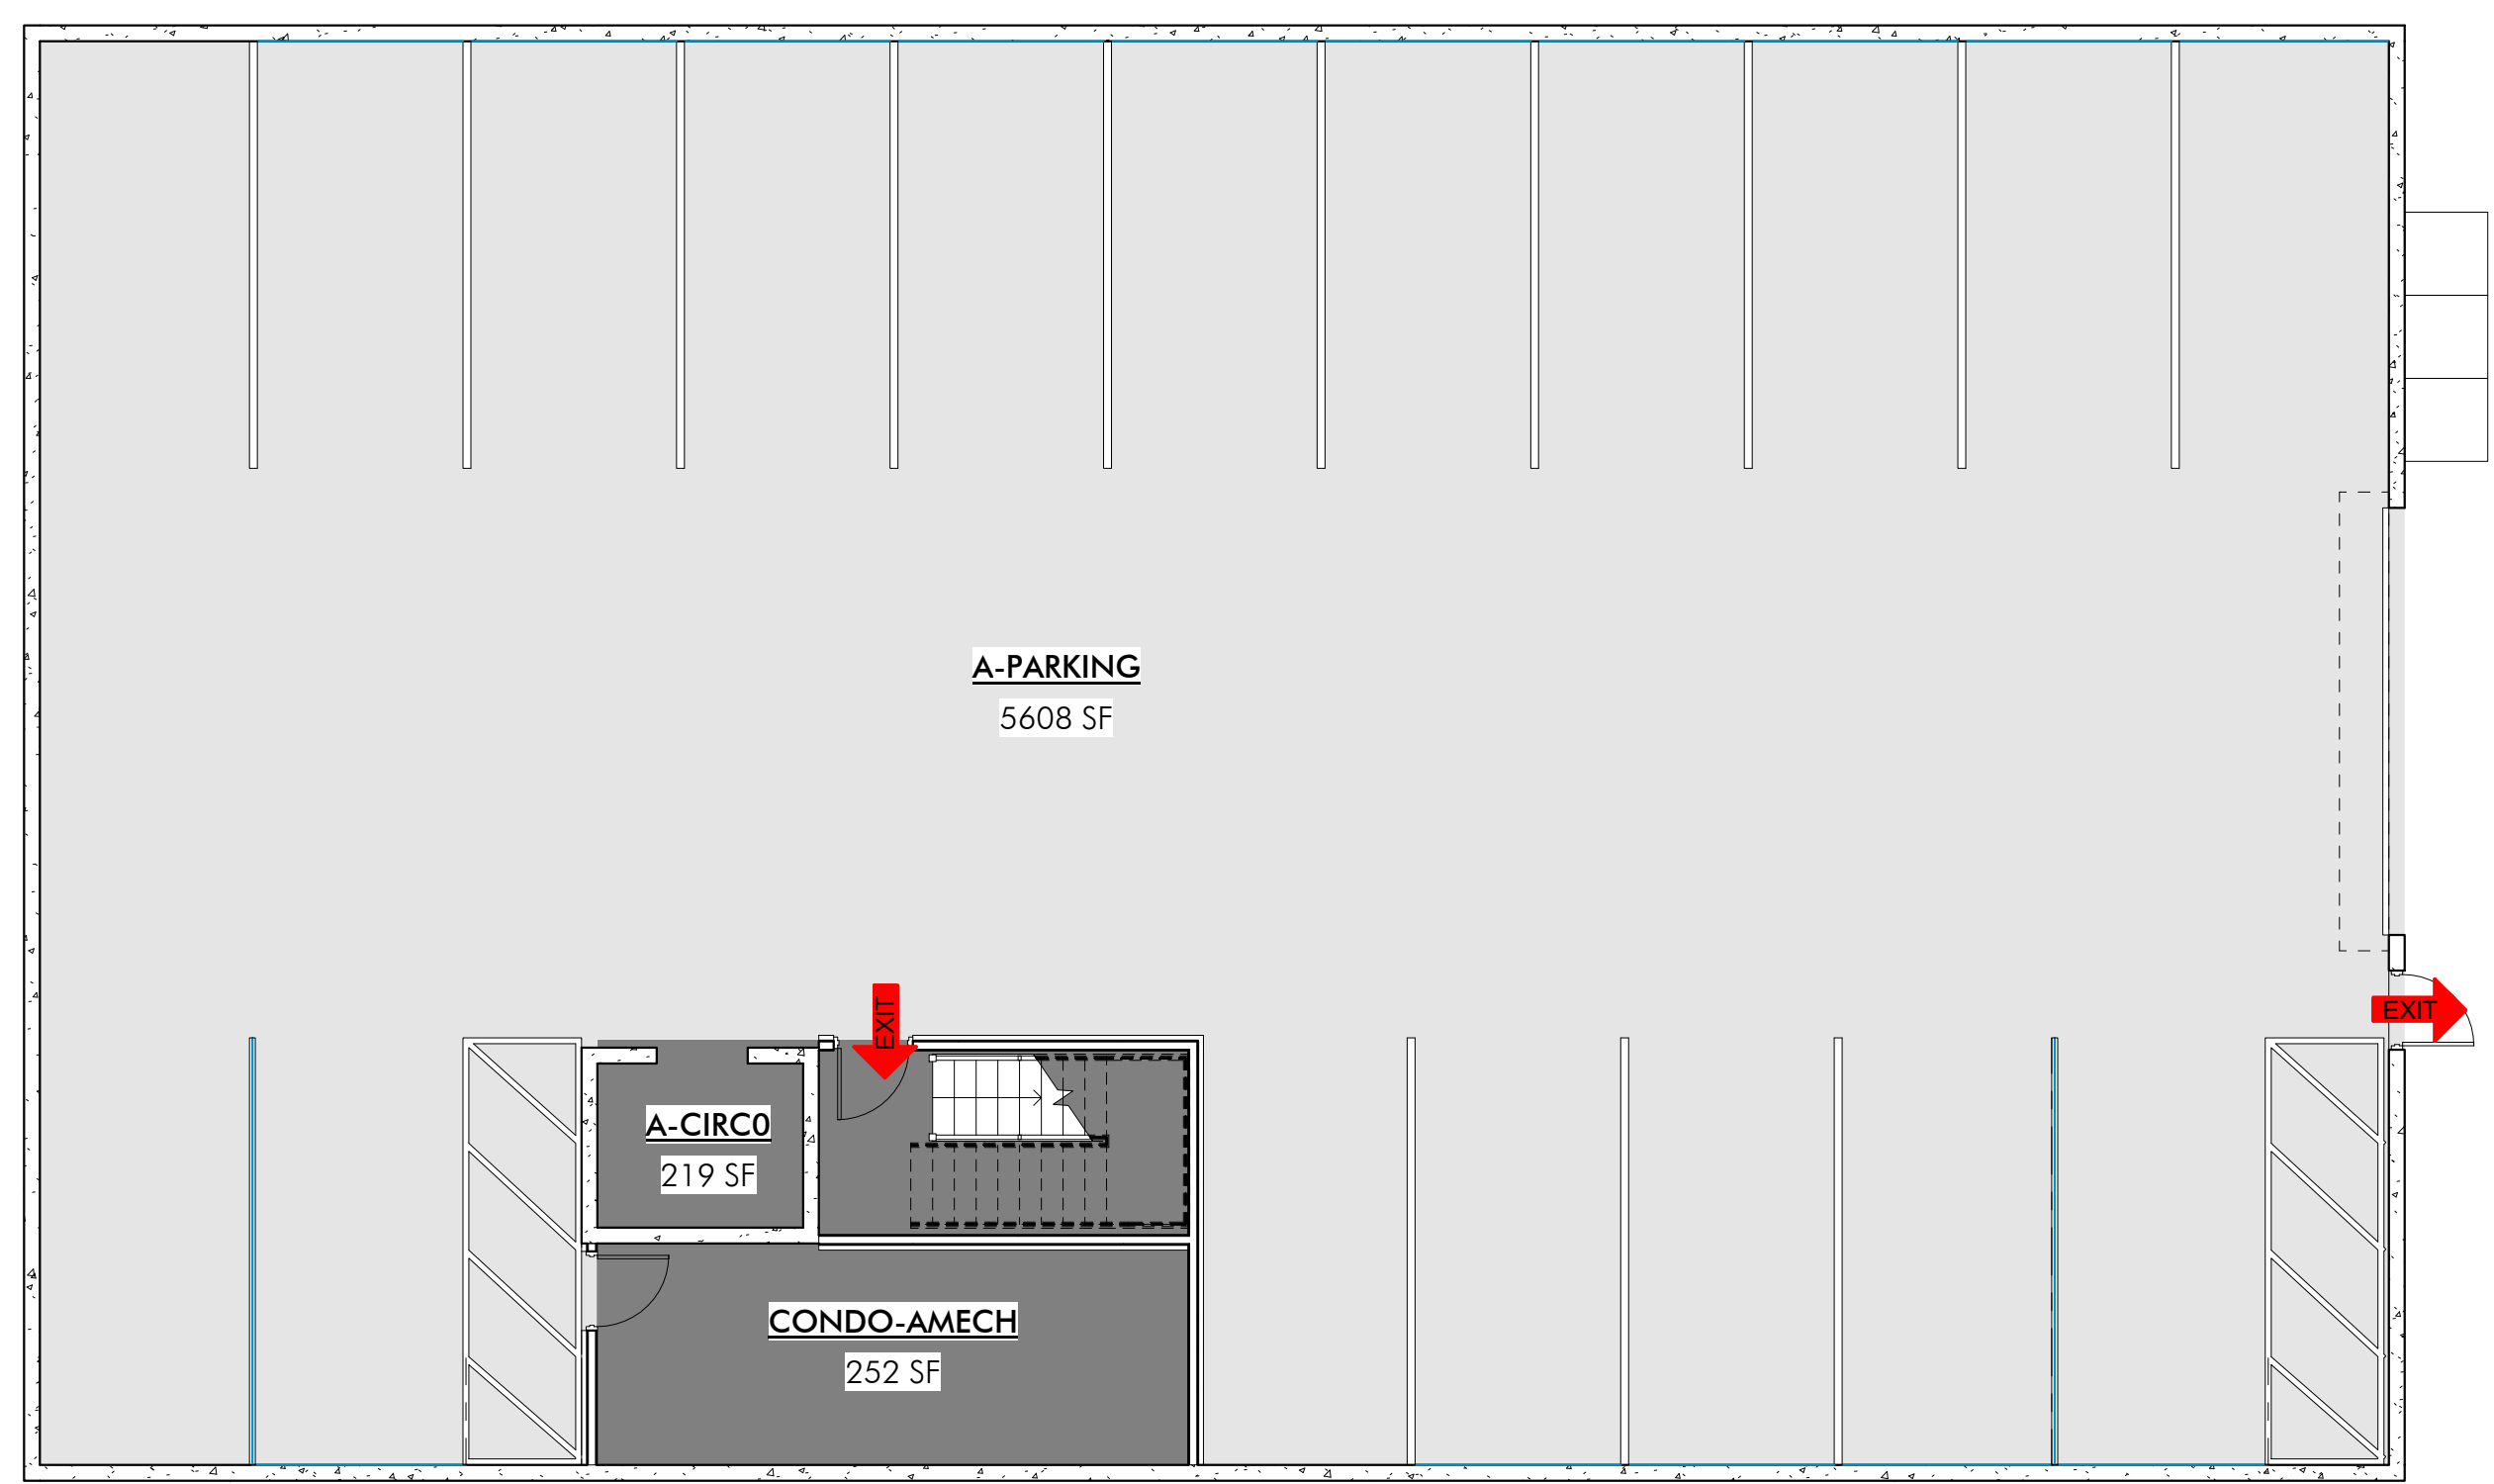

1 A.0
SCALE: 1/8" = 1'-0"

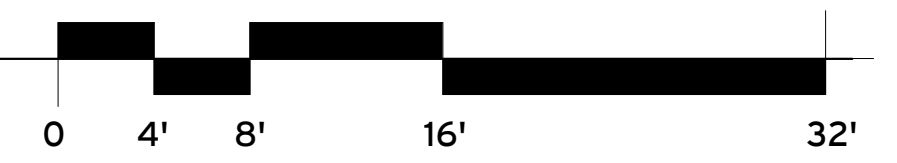

WOW

**PRELIMINARY
NOT FOR
PERMIT OR
CONSTRUCTION**


CIVIL: EVERGREEN
 STRUCTURAL: JARRAIT ENGINEERING
 MECHANICAL: PVE INC
 ELECTRICAL: BNA CONSULTING
 LANDSCAPE: LO/CI
 INTERIOR: WOW +

KING'S CROWN
 MIXED USE MPD
 1201 LOWELL AVENUE
 PARK CITY, UTAH


PROJECT #: 160026
 ISSUE DATE: 09/28/2017
 ISSUE: PRELIM REVISIONS

**AFFORDABLE BLDG AREA
PLANS**
AE-A101
 COPYRIGHT: WOW ateller, LLC. 2017

the concepts, ideas, drawings and specifications herein are an original unpublished work and the property of WOW Ateller, LLC and shall not be used on any other work. do not scale drawings. all conditions shall be verified on site, discrepancies shall be brought to the attention of the architect before proceeding.
plot date: 9/28/2017 11:37:05 AM

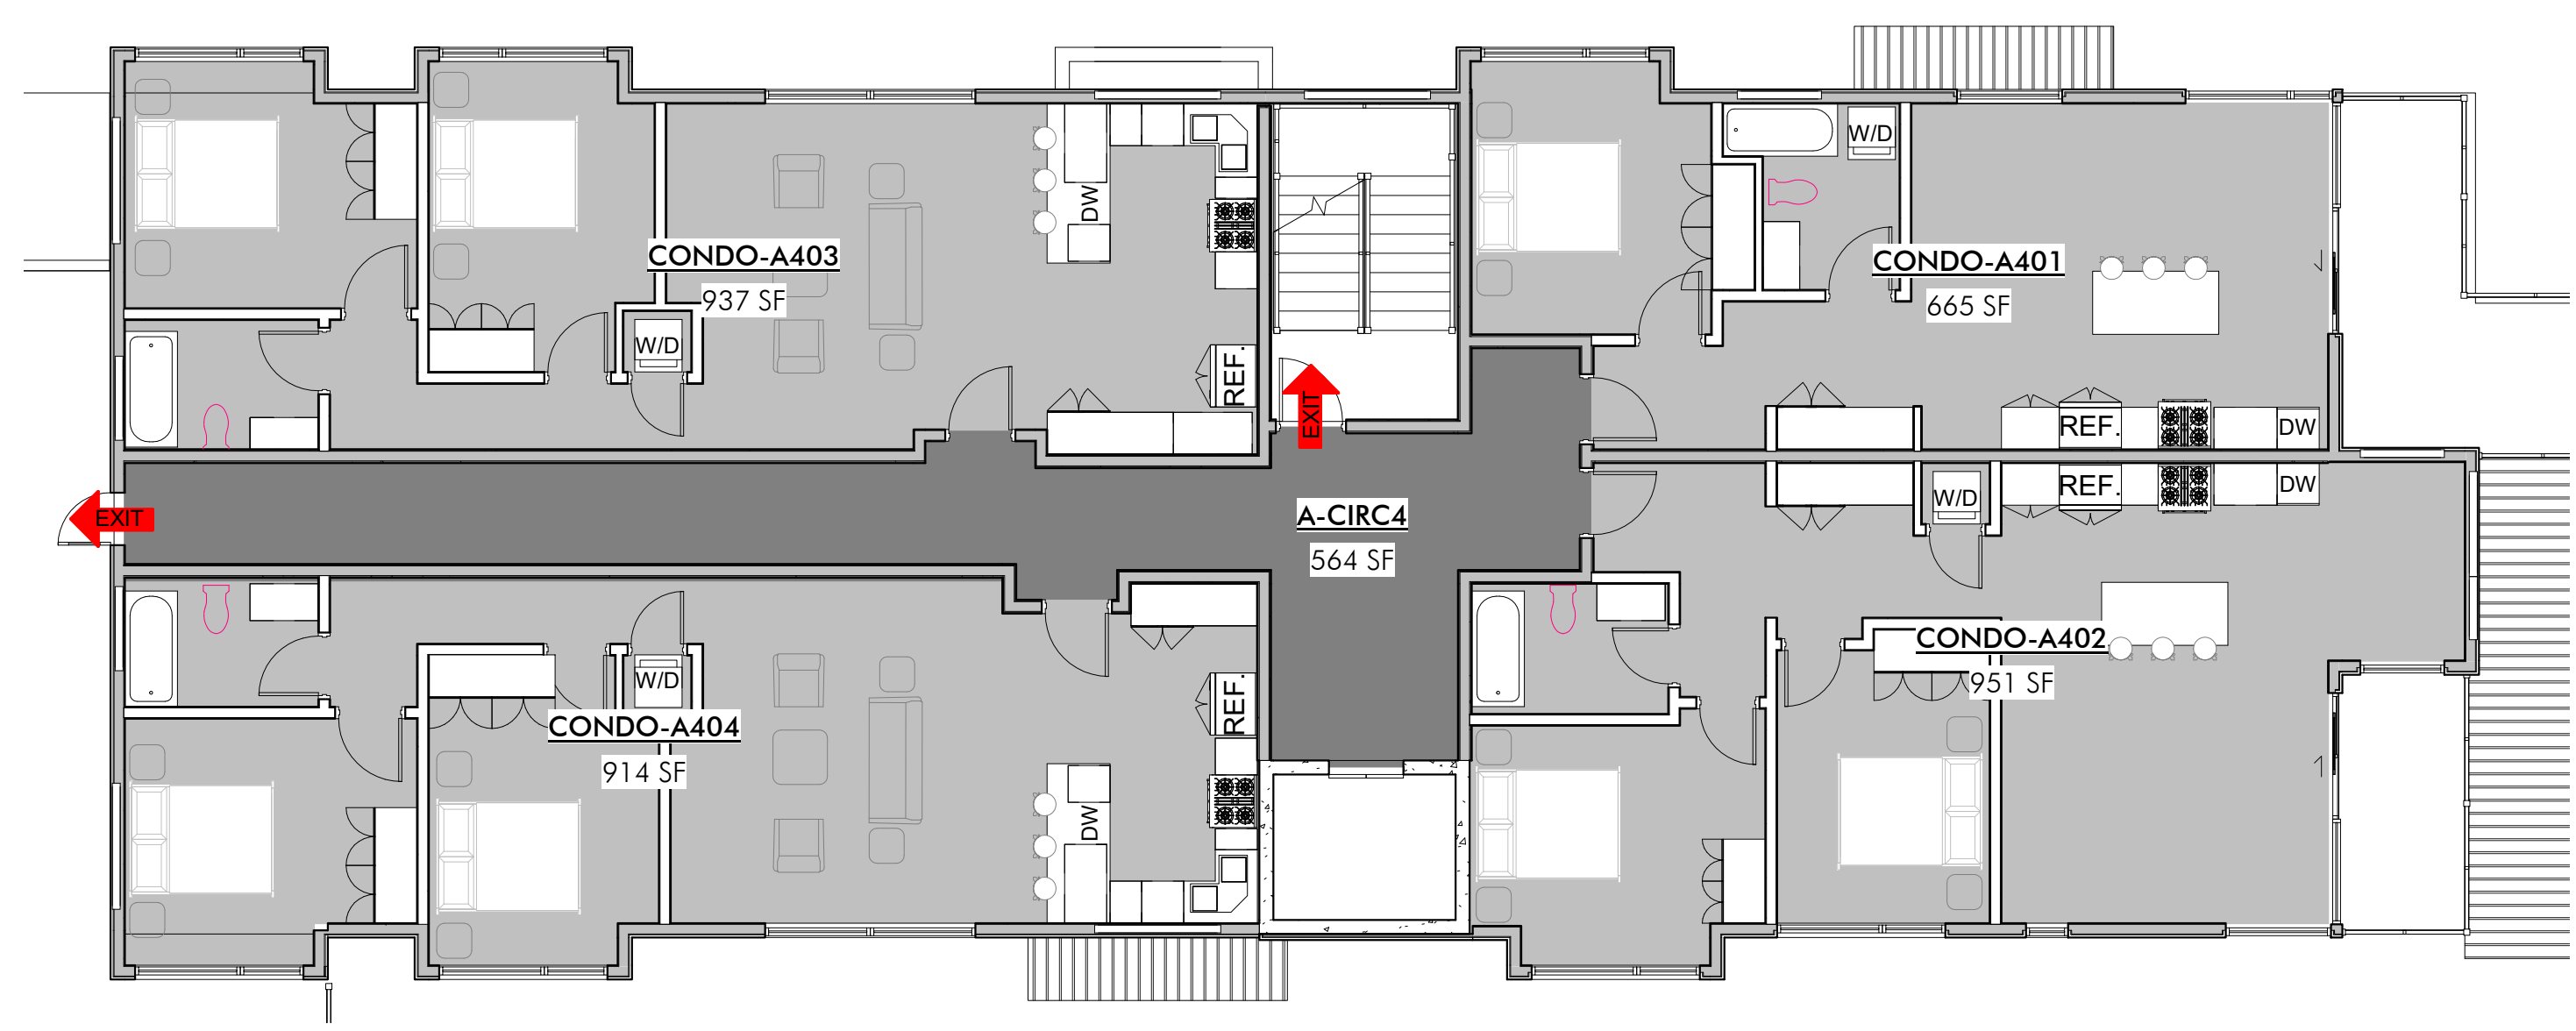


2 **A.4**
SCALE: 1/8" = 1'-0"

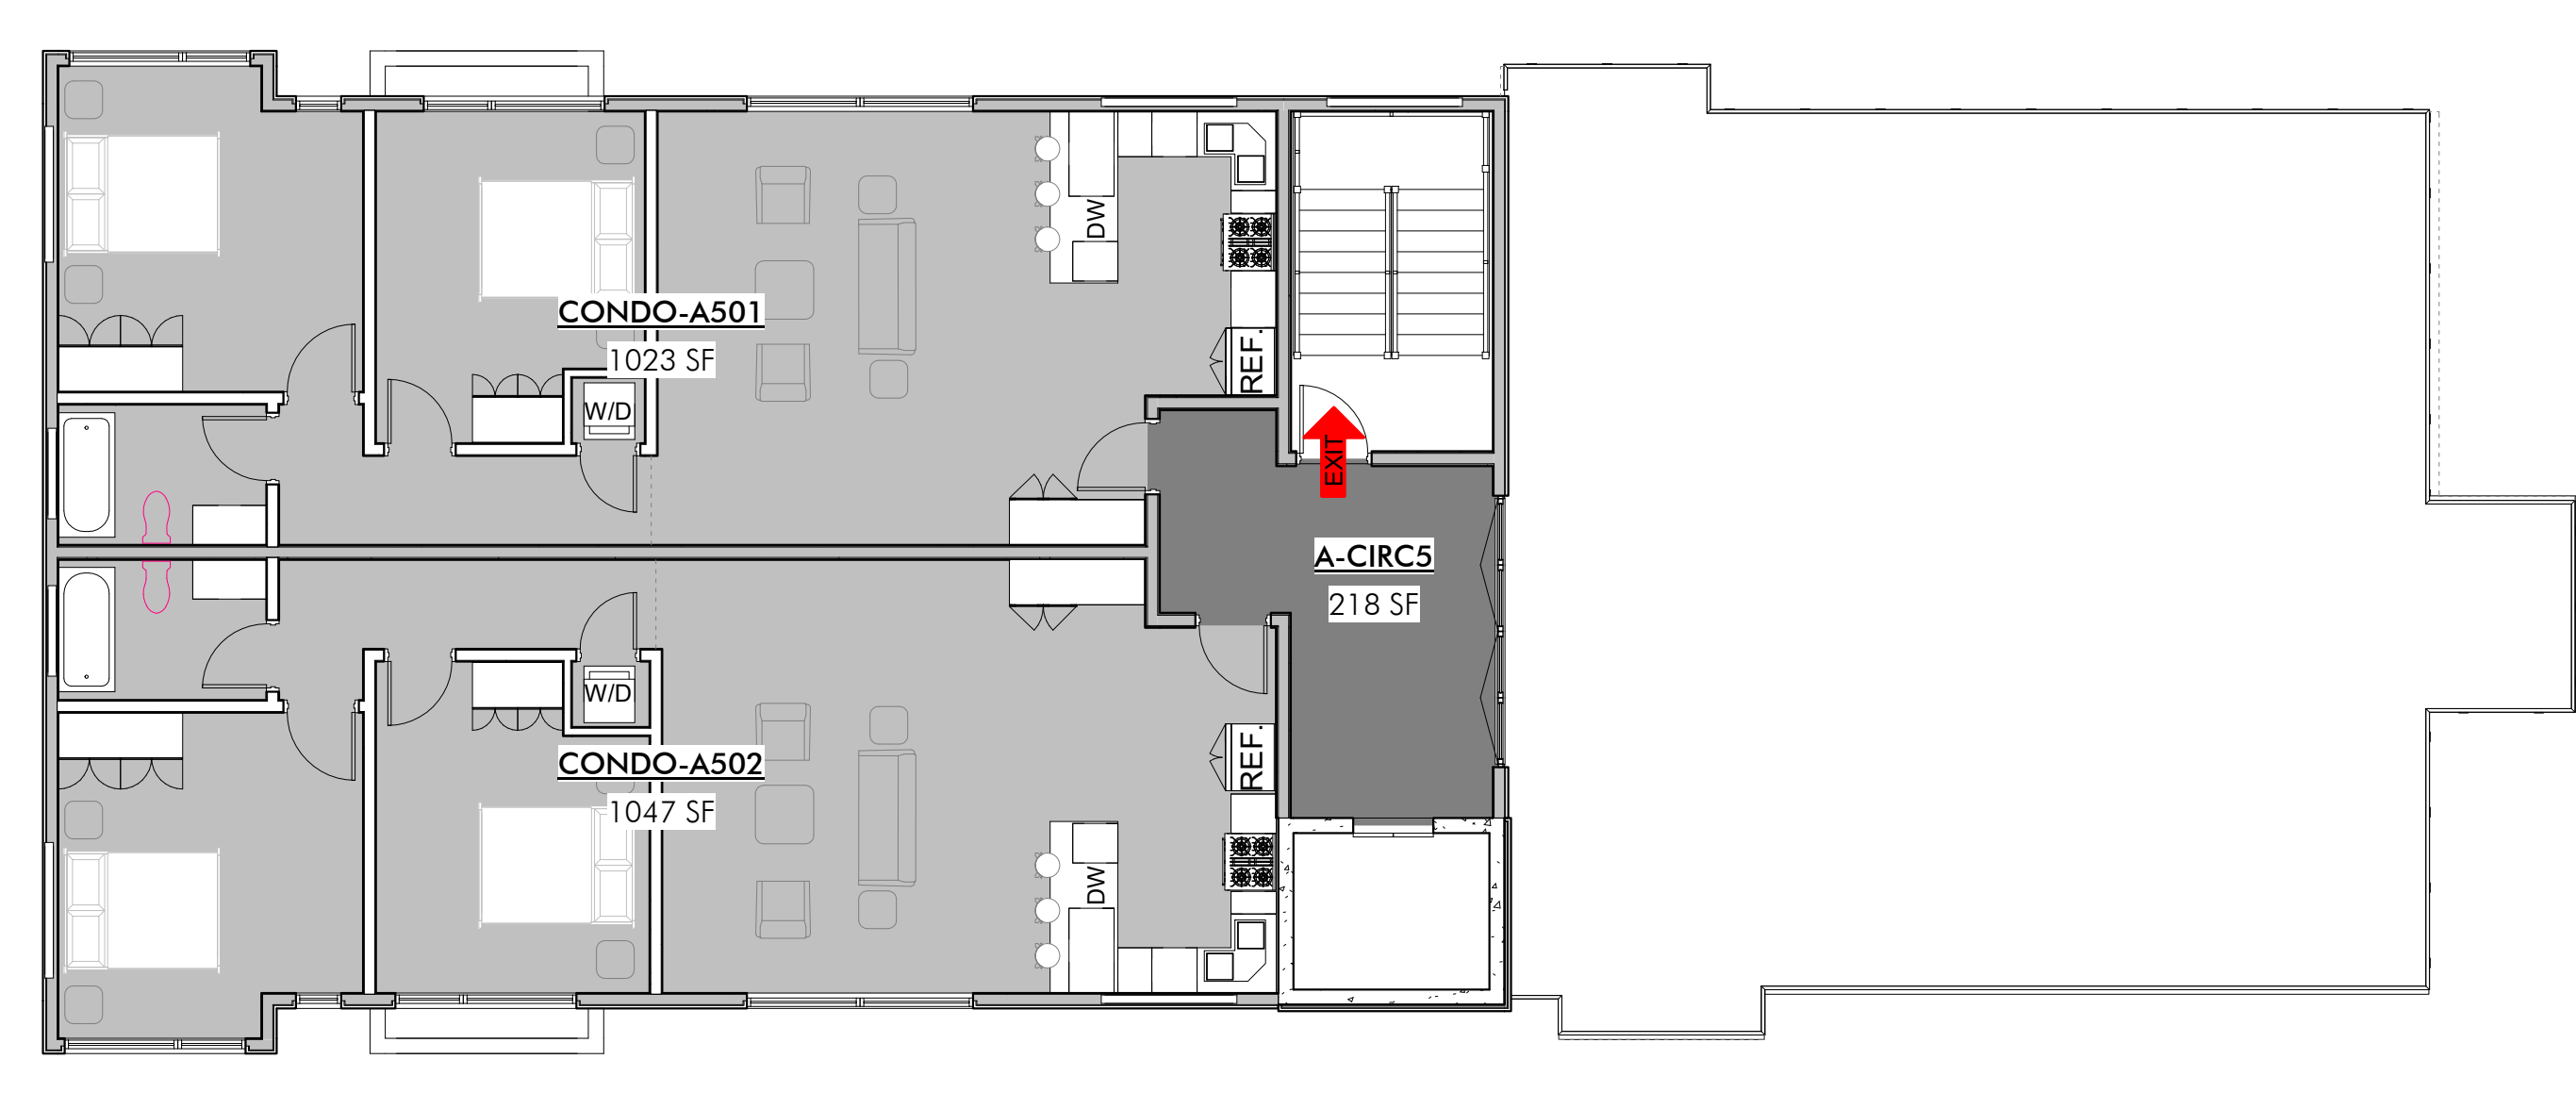


3 **A.5**
SCALE: 1/8" = 1'-0"

AFFORDABLE UNIT CONDO AREAS

UNIT	NET AREA
CONDO-AMECH	252 SF
	252 SF
CONDO-A101	1166 SF
CONDO-A102	958 SF
CONDO-A-OWNER	910 SF
	3034 SF
CONDO-A201	1046 SF
CONDO-A202	1046 SF
CONDO-A203	1174 SF
	3267 SF
CONDO-A301	965 SF
CONDO-A302	963 SF
CONDO-A303	1045 SF
CONDO-A304	1043 SF
	4015 SF
CONDO-A401	665 SF
CONDO-A402	951 SF
CONDO-A403	937 SF
CONDO-A404	914 SF
	3467 SF
CONDO-A501	1023 SF
CONDO-A502	1047 SF
	2070 SF
TOTAL NET AREA	16105 SF

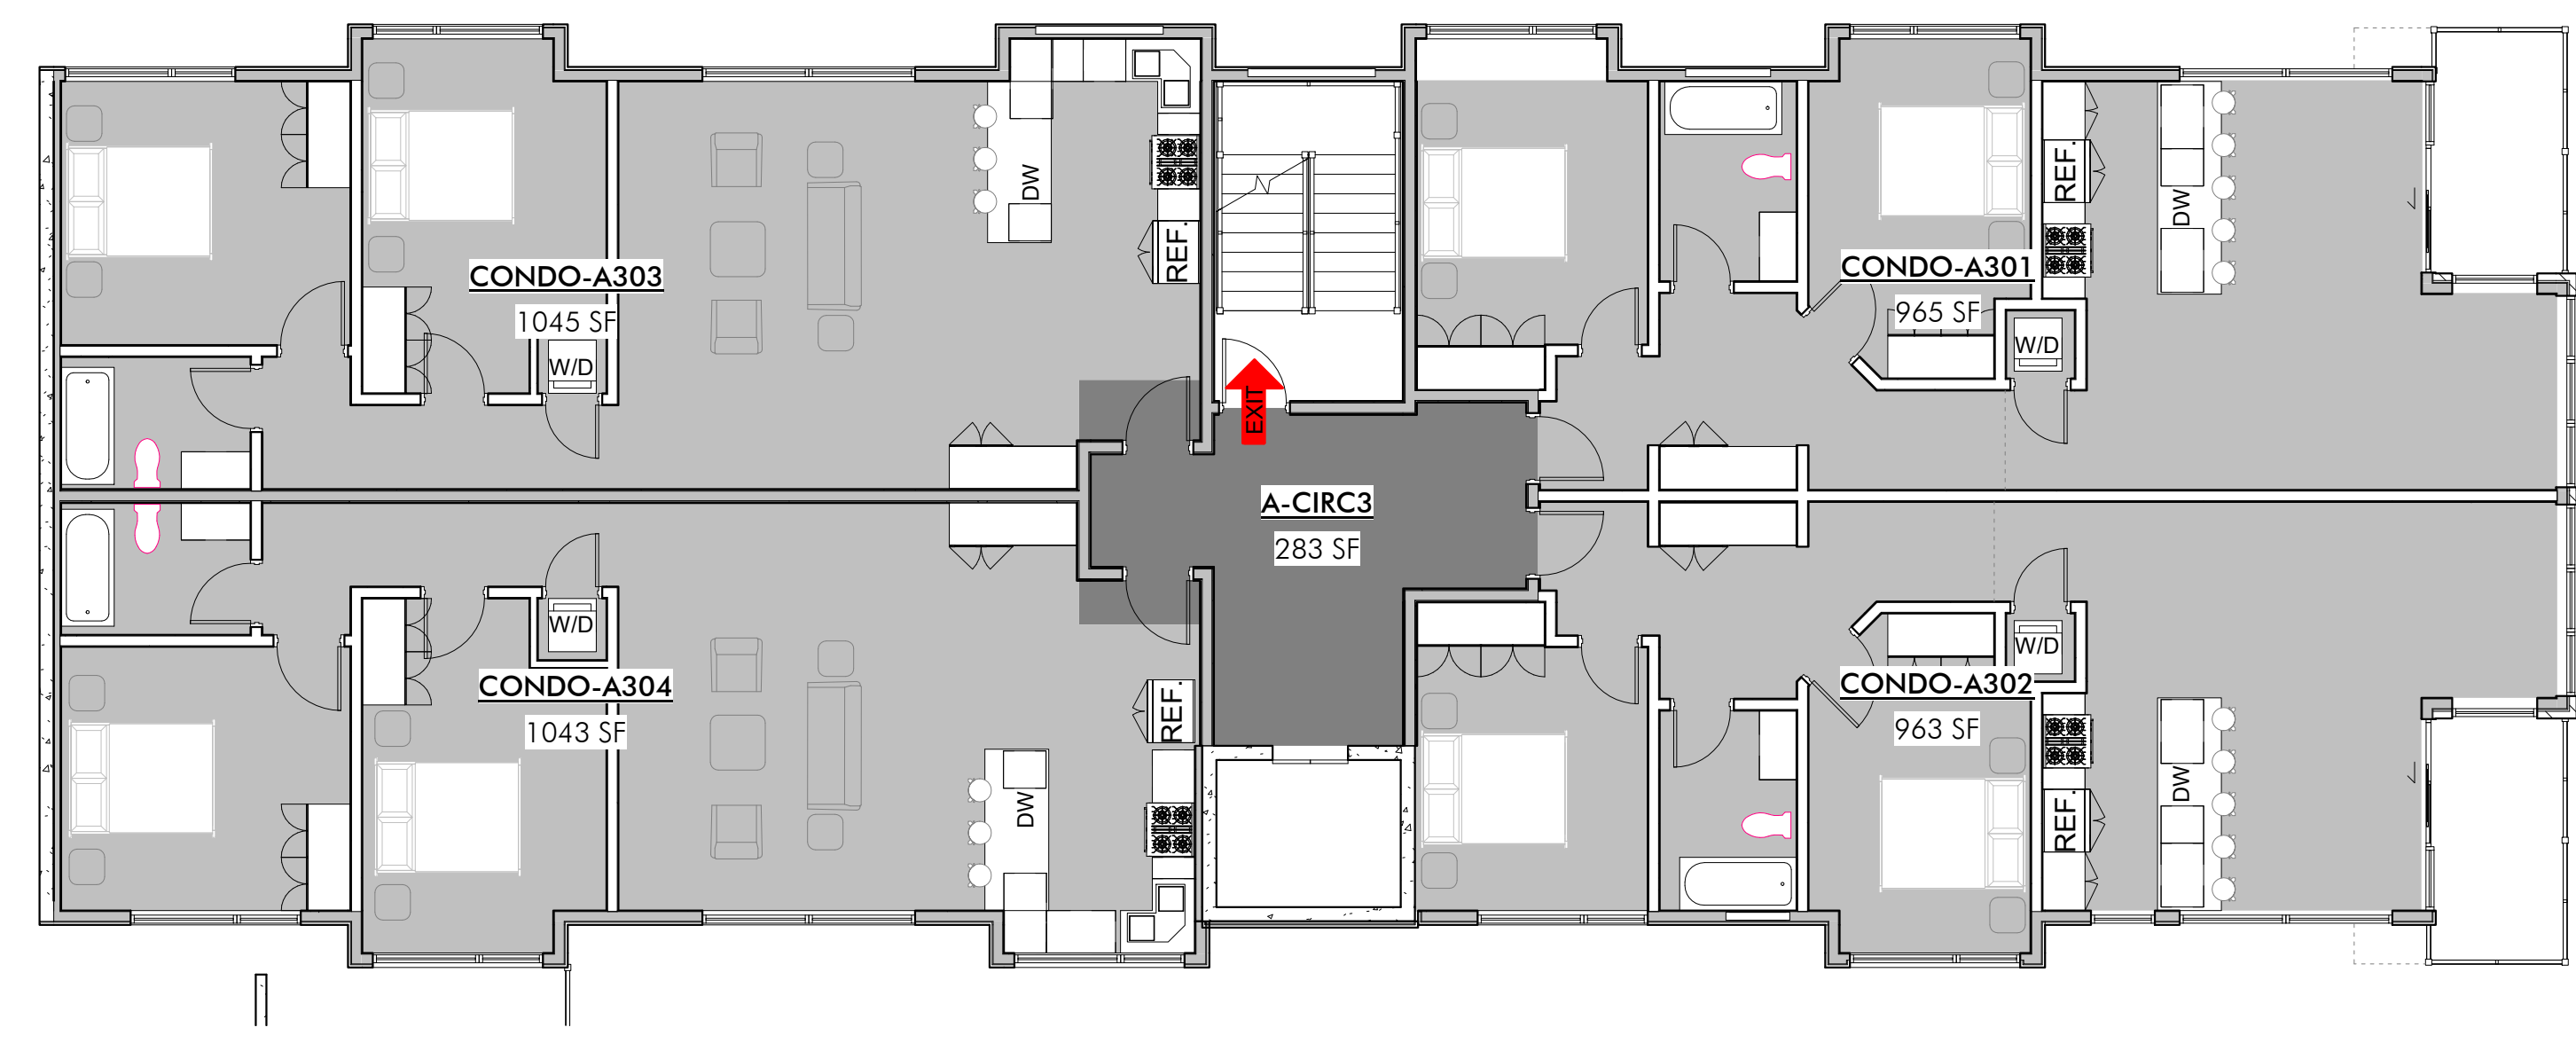

1 **A.3**
SCALE: 1/8" = 1'-0"

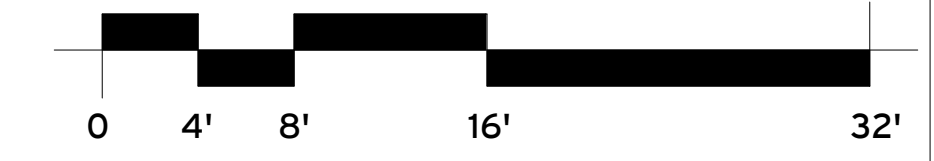

WOW

**PRELIMINARY
NOT FOR
PERMIT OR
CONSTRUCTION**

CIVIL: EVERGREEN
 STRUCTURAL: JARRATT ENGINEERING
 MECHANICAL: PVE INC
 ELECTRICAL: BNA CONSULTING
 LANDSCAPE: LO/CI
 INTERIOR: WOW +

KING'S CROWN
 MIXED USE MPD
 1201 LOWELL AVENUE
 PARK CITY, UTAH

PROJECT #: 160026
 ISSUE DATE: 09/28/2017
 ISSUE: PRELIM REVISIONS


**AFFORDABLE BLDG AREA
PLANS**
AE-A102

COPYRIGHT: WOW ateller, LLC. 2017

the concepts, ideas, drawings and specifications herein are an original unpublished work and the property of WOW Ateller, LLC and shall not be used on any other work. do not scale drawings. all conditions shall be verified on site. discrepancies shall be brought to the attention of the architect before proceeding.
plot date: 9/28/2017 11:36:35 AM



C1 BUILDING A SOUTH ELEVATION
SCALE: 1/8" = 1'-0"

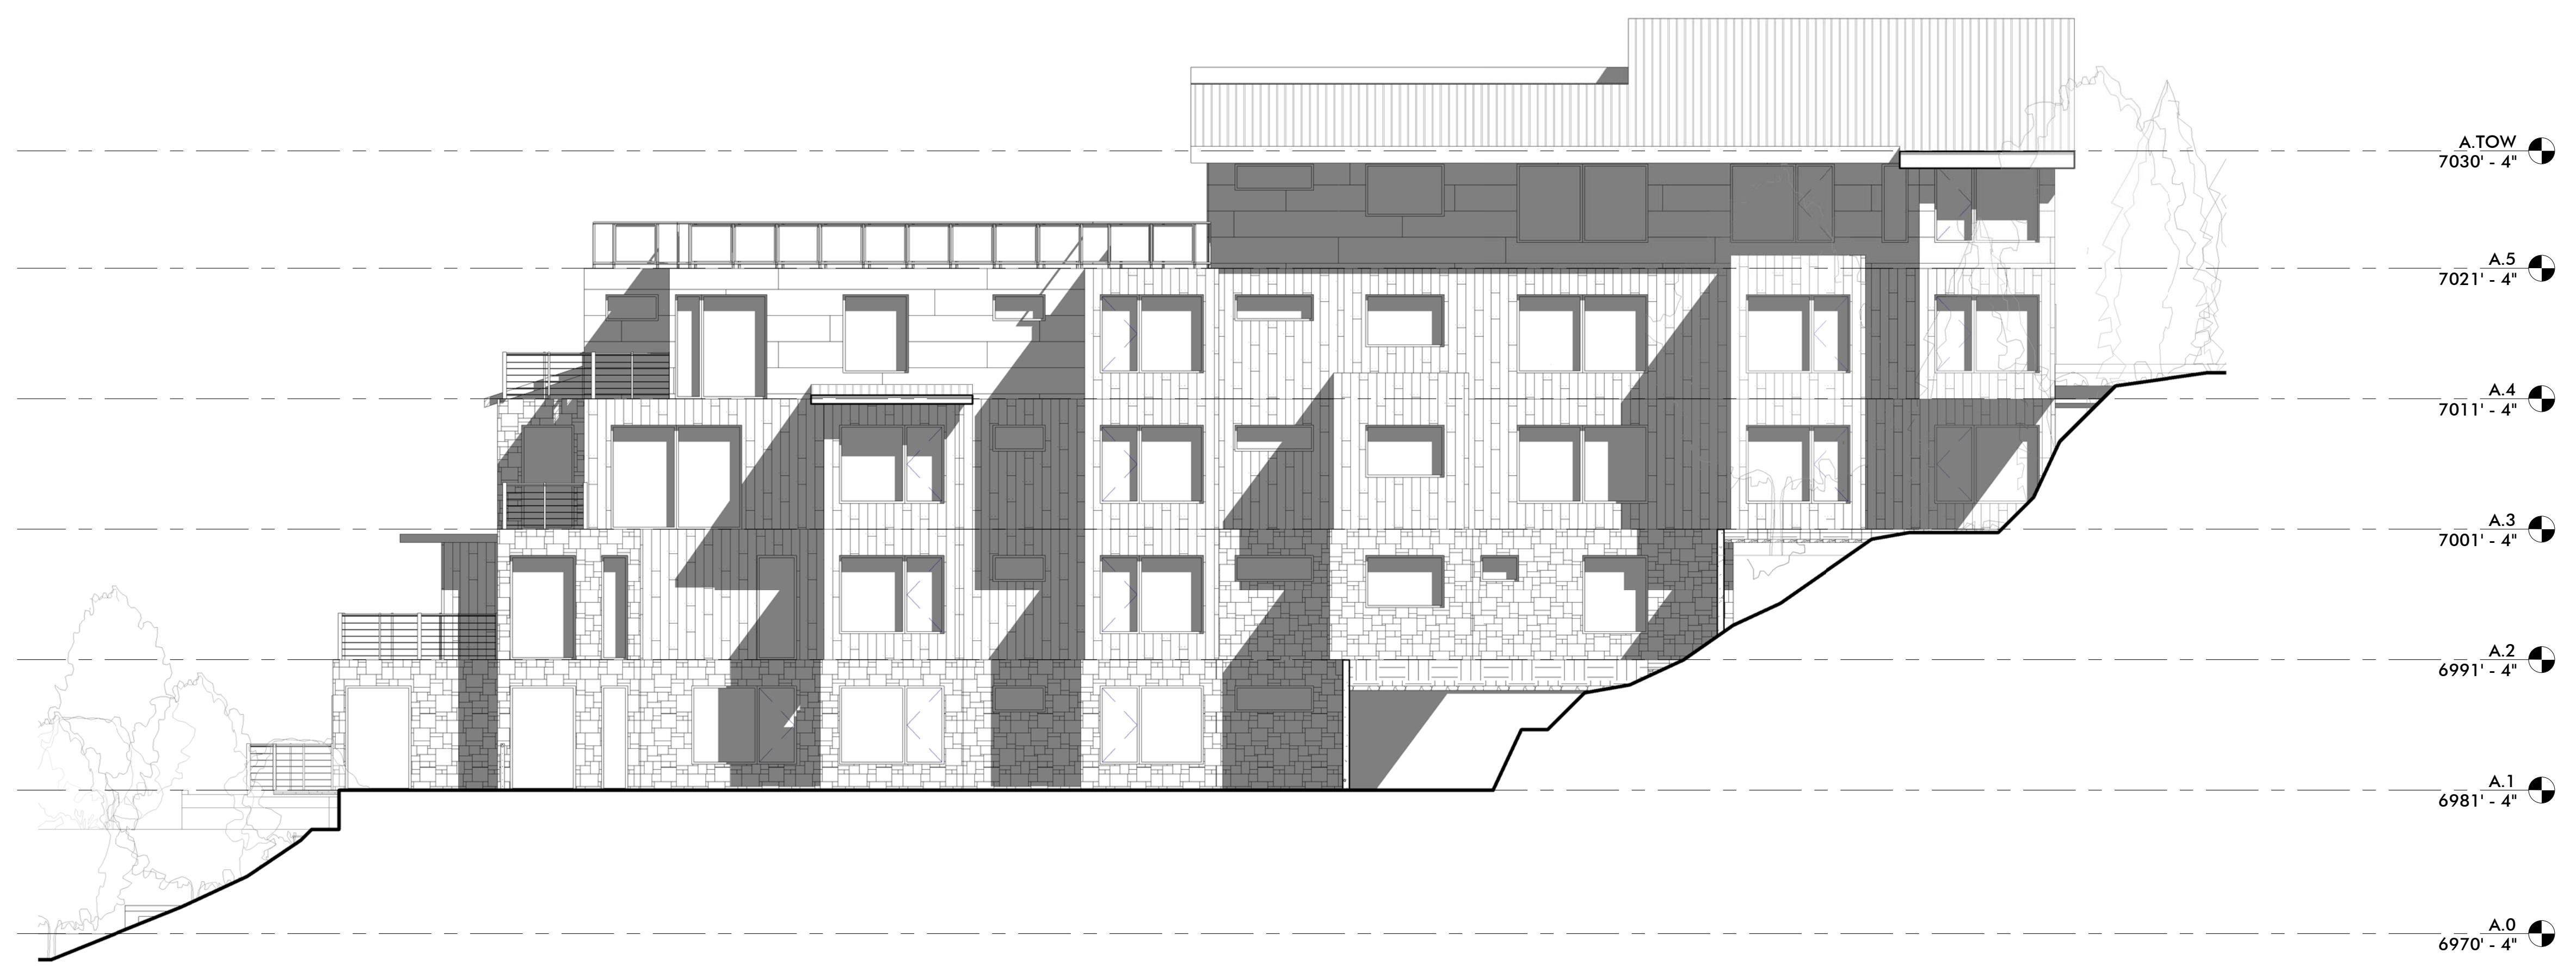

A1 BUILDING A NORTH ELEVATION
SCALE: 1/8" = 1'-0"

WOW

PRELIMINARY
NOT FOR
PERMIT OR
CONSTRUCTION

CIVIL: EVERGREEN
STRUCTURAL: JARRAIT ENGINEERING
MECHANICAL: PVE INC
ELECTRICAL: BNA CONSULTING
LANDSCAPE: LO/CI
INTERIOR: WOW +

KING'S CROWN
MIXED USE MPD
1201 LOWELL AVENUE
PARK CITY, UTAH

PROJECT #: 160026
ISSUE DATE: 09.28.2017
ISSUE: PRELIM REVISIONS

BUILDING A ELEVATIONS


AE-211

COPYRIGHT: WOW ateller, LLC. 2017

the concepts, ideas, drawings and specifications herein are an original unpublished work and the property of WOW Ateller, LLC and shall not be used on any other work. do not scale drawings. all conditions shall be verified on site. discrepancies shall be brought to the attention of the architect before proceeding.
plot date: 9/28/2017 11:36:44 AM



B2 BUILDING A EAST ELEVATION
SCALE: 1/8" = 1'-0"

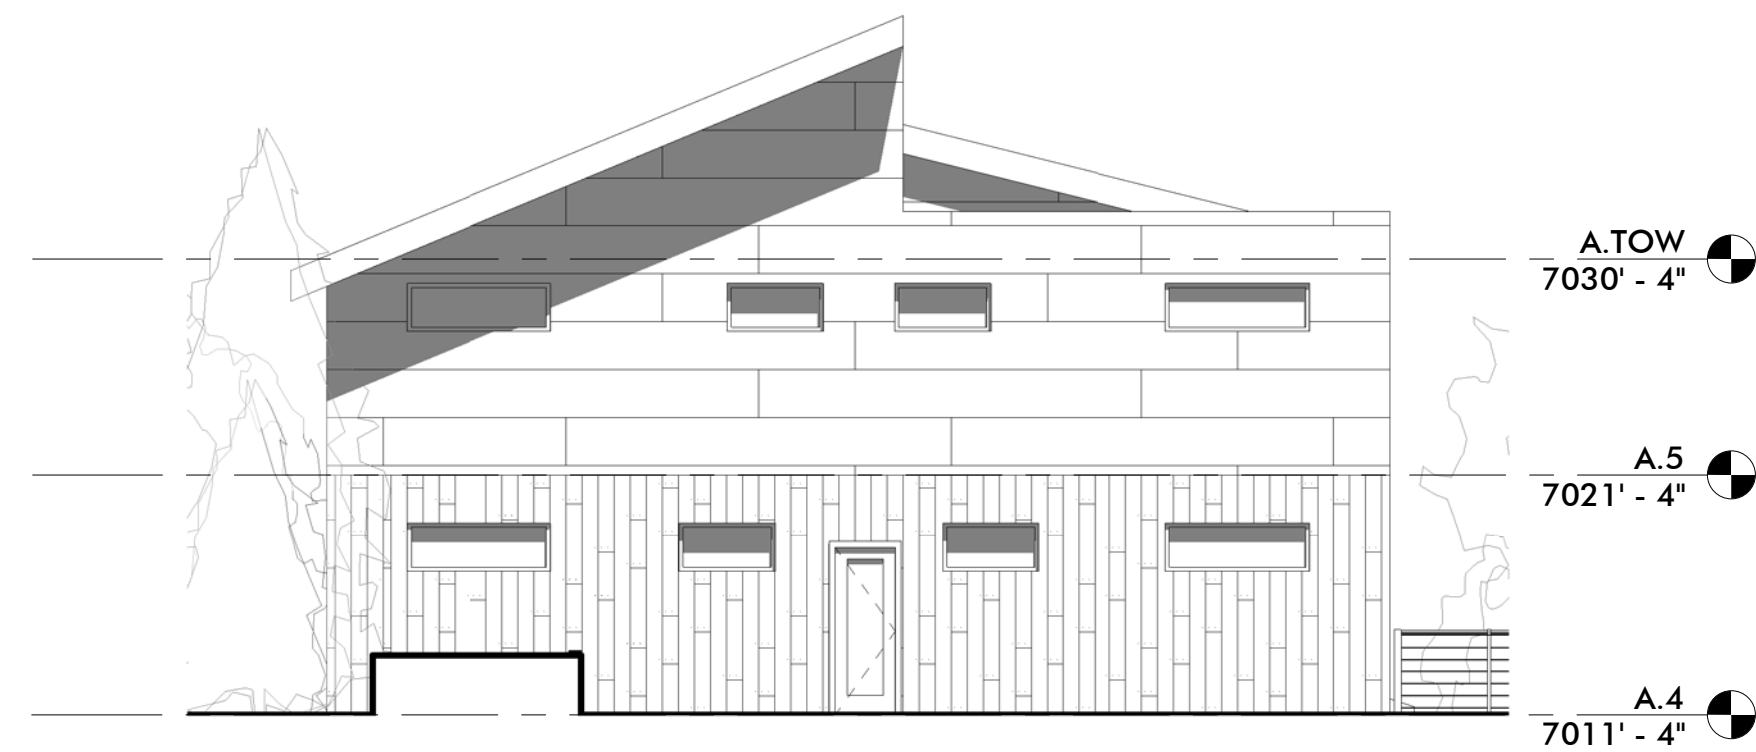

A2 BUILDING A WEST ELEVATION
SCALE: 1/8" = 1'-0"

WOW

PRELIMINARY
NOT FOR
PERMIT OR
CONSTRUCTION

CIVIL: EVERGREEN
STRUCTURAL: JARRAIT ENGINEERING
MECHANICAL: PVE INC
ELECTRICAL: BNA CONSULTING
LANDSCAPE: LO/CI
INTERIOR: WOW +

KING'S CROWN
MIXED USE MPD
1201 LOWELL AVENUE
PARK CITY, UTAH

PROJECT #: 160026
ISSUE DATE: 09.28.2017
ISSUE: PRELIM
REVISIONS

BUILDING A ELEVATIONS

AE-212

COPYRIGHT: WOW ateller, LLC. 2017