

Stantec Consulting Inc.  
 Suite 300, 3995 South 700 East  
 Salt Lake City UT U.S.A.  
 84107  
 Tel: 801.261.0090  
 Fax: 801.263.1671  
 www.stantec.com

**Copyright Reserved**



The Contractor shall verify and be responsible for all dimensions. DO NOT SCALE. Dimensions are shown without drawing - any errors or omissions shall be reported to the Designer. The Designer is not responsible for any errors or omissions. The copyright to all designs and drawings are the property of Stantec. Reproduction or use for any purpose other than that authorized by Stantec is prohibited.

**Legend**

- EXISTING CONTOURS
- PROPOSED CONTOURS
- WATER LINES
- FENCE LINE
- SPOILS AREA WITH FENCE
- DIRT ROADS
- LIMITS OF DISTURBANCE
- TEMPORARY EASEMENT
- OVERHEAD POWERLINES
- UNDERGROUND ELECTRICAL LINES
- STREAMS/ DITCHES
- PONDS
- WATER VALVES
- POWER POLES
- TEST PITS
- FIRE HYDRANT
- COMBINATION AIR-VAC

**Notes**

- 1. Verify all dimensions and elevations.
- 2. Verify all utility locations and depths.
- 3. Verify all easement locations and widths.
- 4. Verify all property lines and setbacks.
- 5. Verify all zoning and land use restrictions.
- 6. Verify all environmental and cultural resource locations.
- 7. Verify all historical and archaeological resource locations.
- 8. Verify all utility and easement records.
- 9. Verify all survey data and monuments.
- 10. Verify all title and deed records.

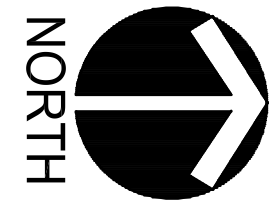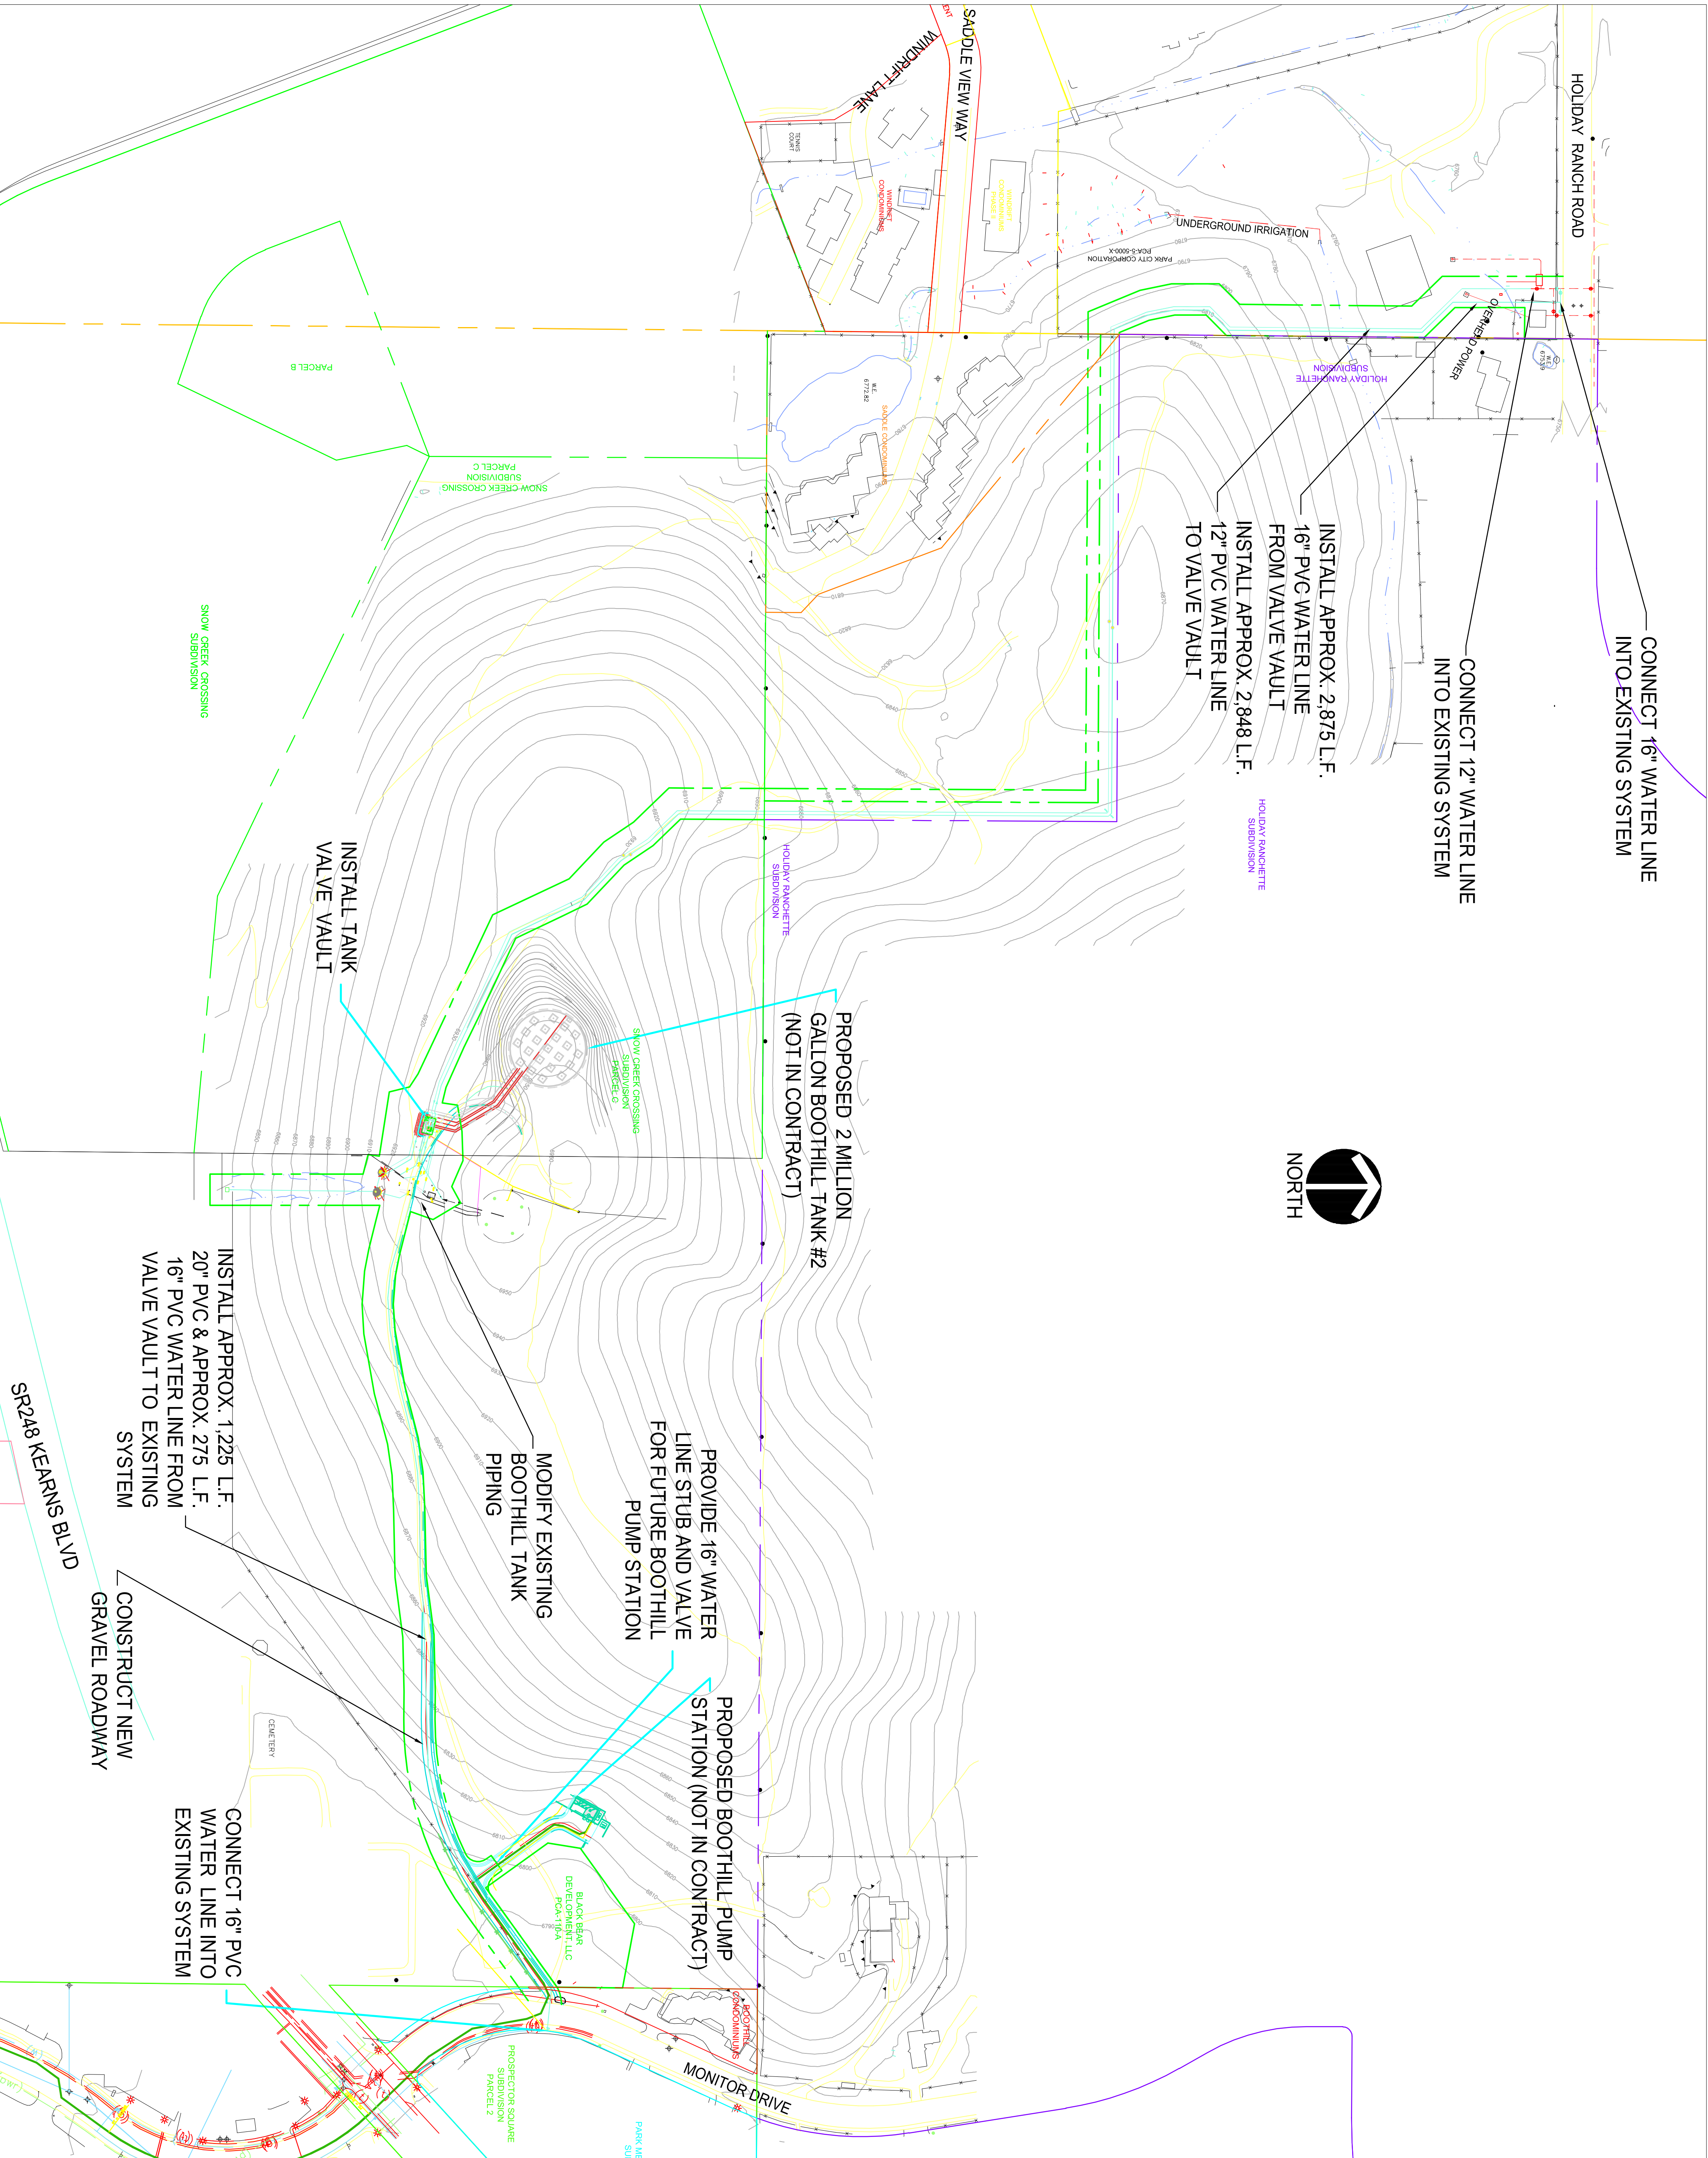

**Title**  
 OVERALL SITE PLAN  
 & INDEX

**Client/Project**  
 PARK CITY MUNICIPAL CORPORATION  
 BOOTHILL VALVE VAULT  
 AND PIPELINES  
 Park City UT U.S.A.

**Project No.**  
 186200494

**Scale**  
 1"=120 FT.

**Drawing No.**  
 C-1

**Sheet**  
 2 of 22

**Revision**  
 0