



SECTION B (ENTRY WALL) SCALE: 1"=10'

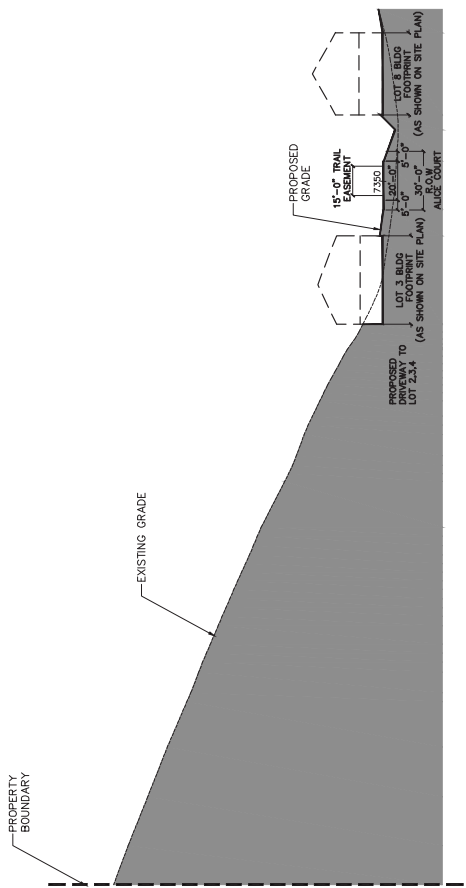

SECTION A SCALE: 1"=30'

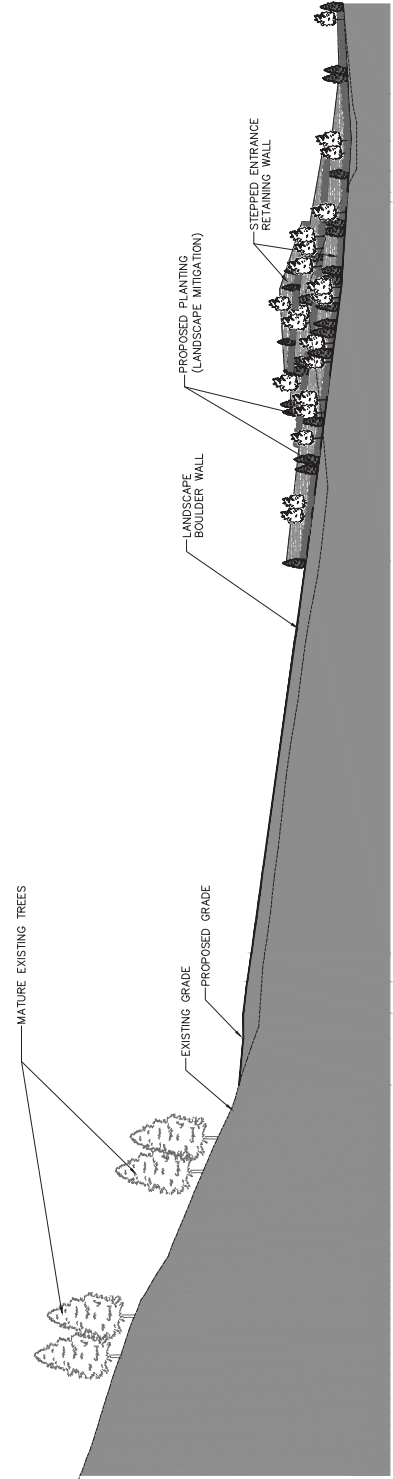

SECTION C SCALE: 1"=30'

NOTE: CUP APPLICATION WALLS