


SECTION A


SCALE: 1"=30'

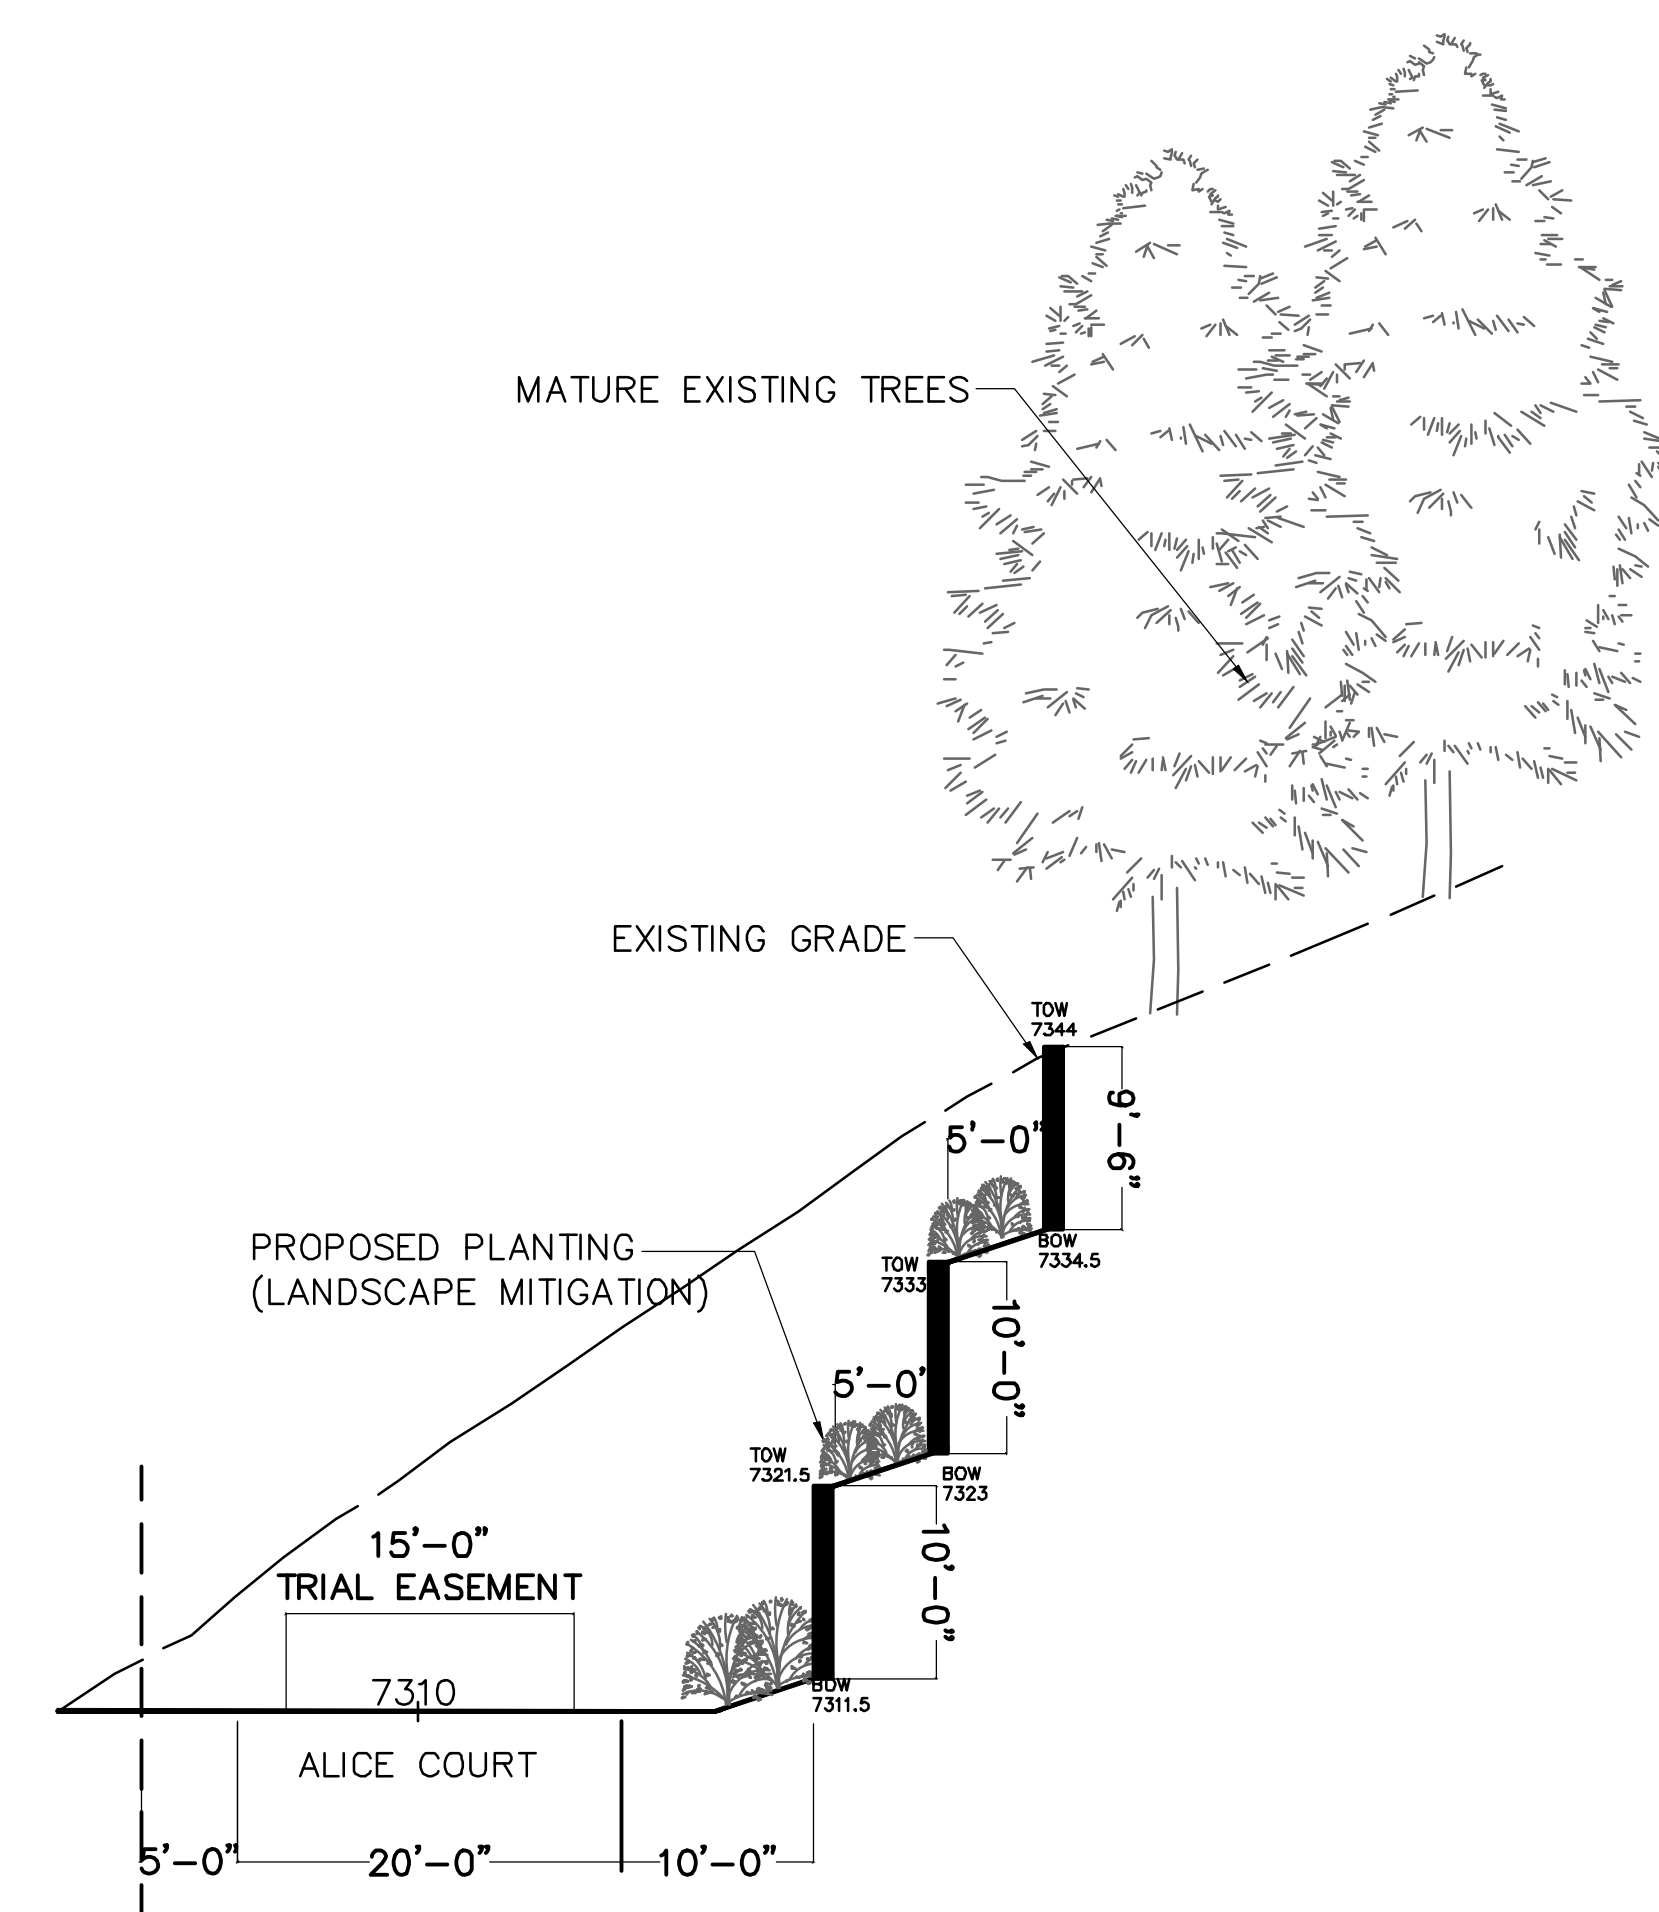

SECTION B (ENTRY WALL)

SCALE: 1"=10'

NOTE: CUP APPLICATION WALLS

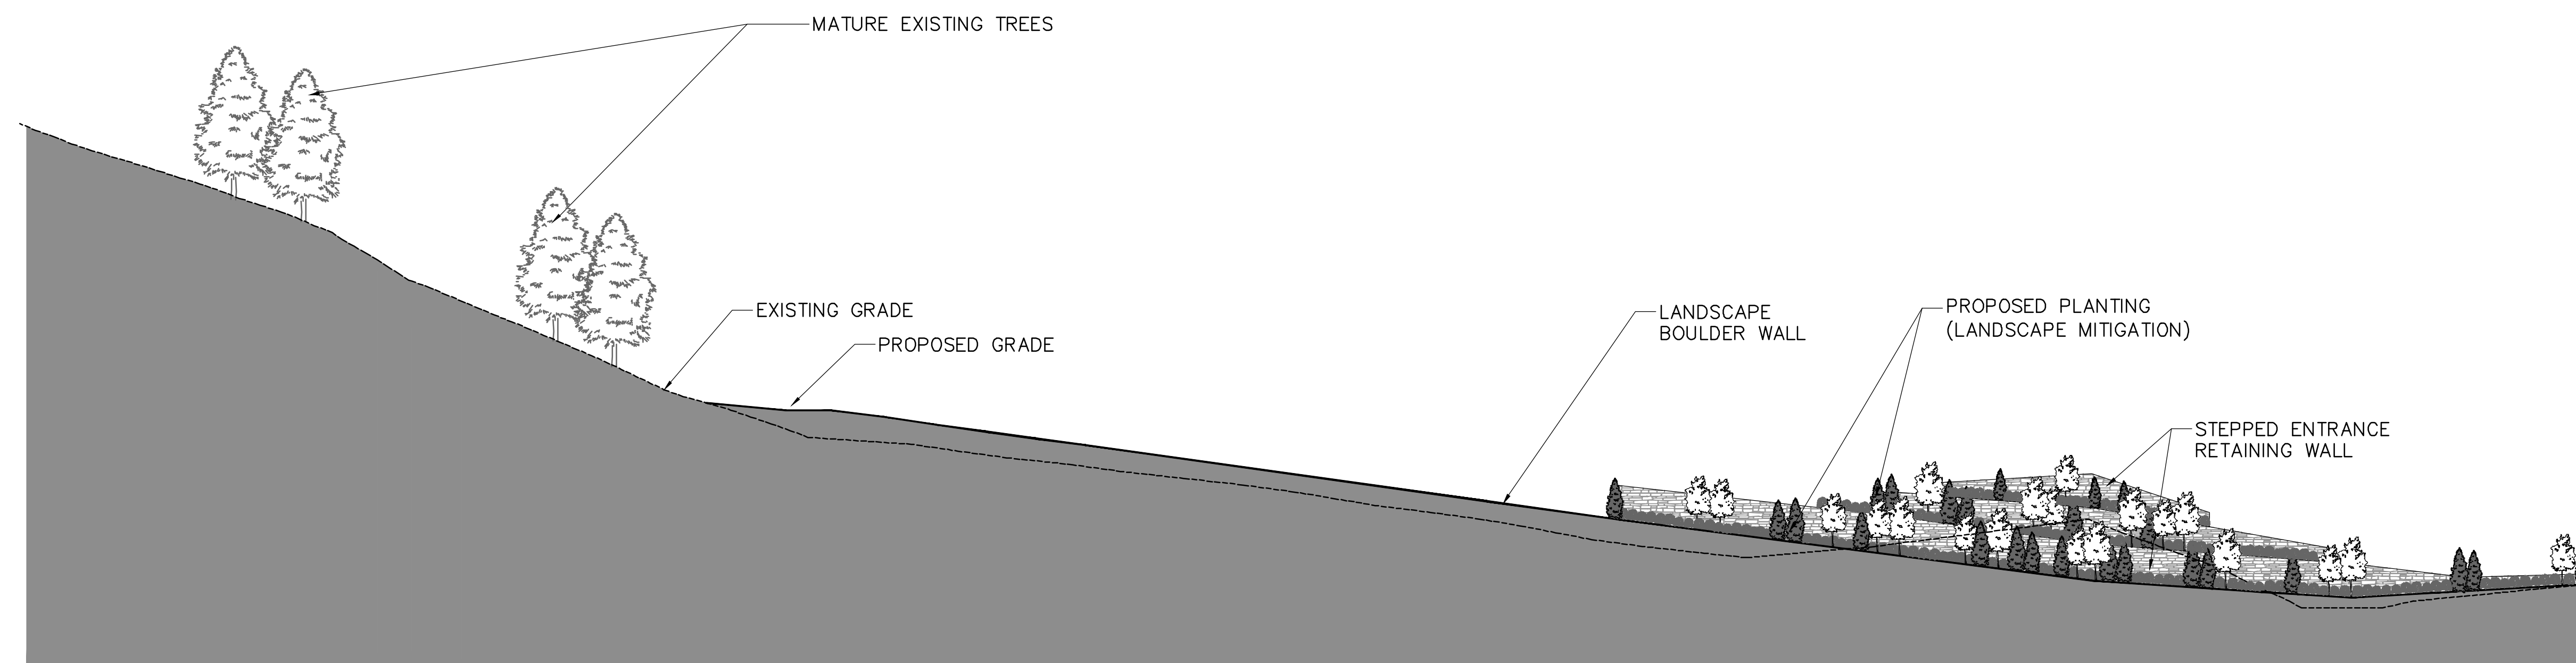

SECTION C

SCALE: 1"=30'