

BRICK



GLASS-FIBER-REINFORCED CONCRETE (GFRC) PANELS



WINDOWS

Aluminum Storefront



Aluminum Storefront & Clad Wood



RUSTED METAL SIDING & ROOF





ALUMINUM WALL PANELS



DRESSED STONE




FIBER CEMENT SIDING
Board & Batten, Lap, & Shingles

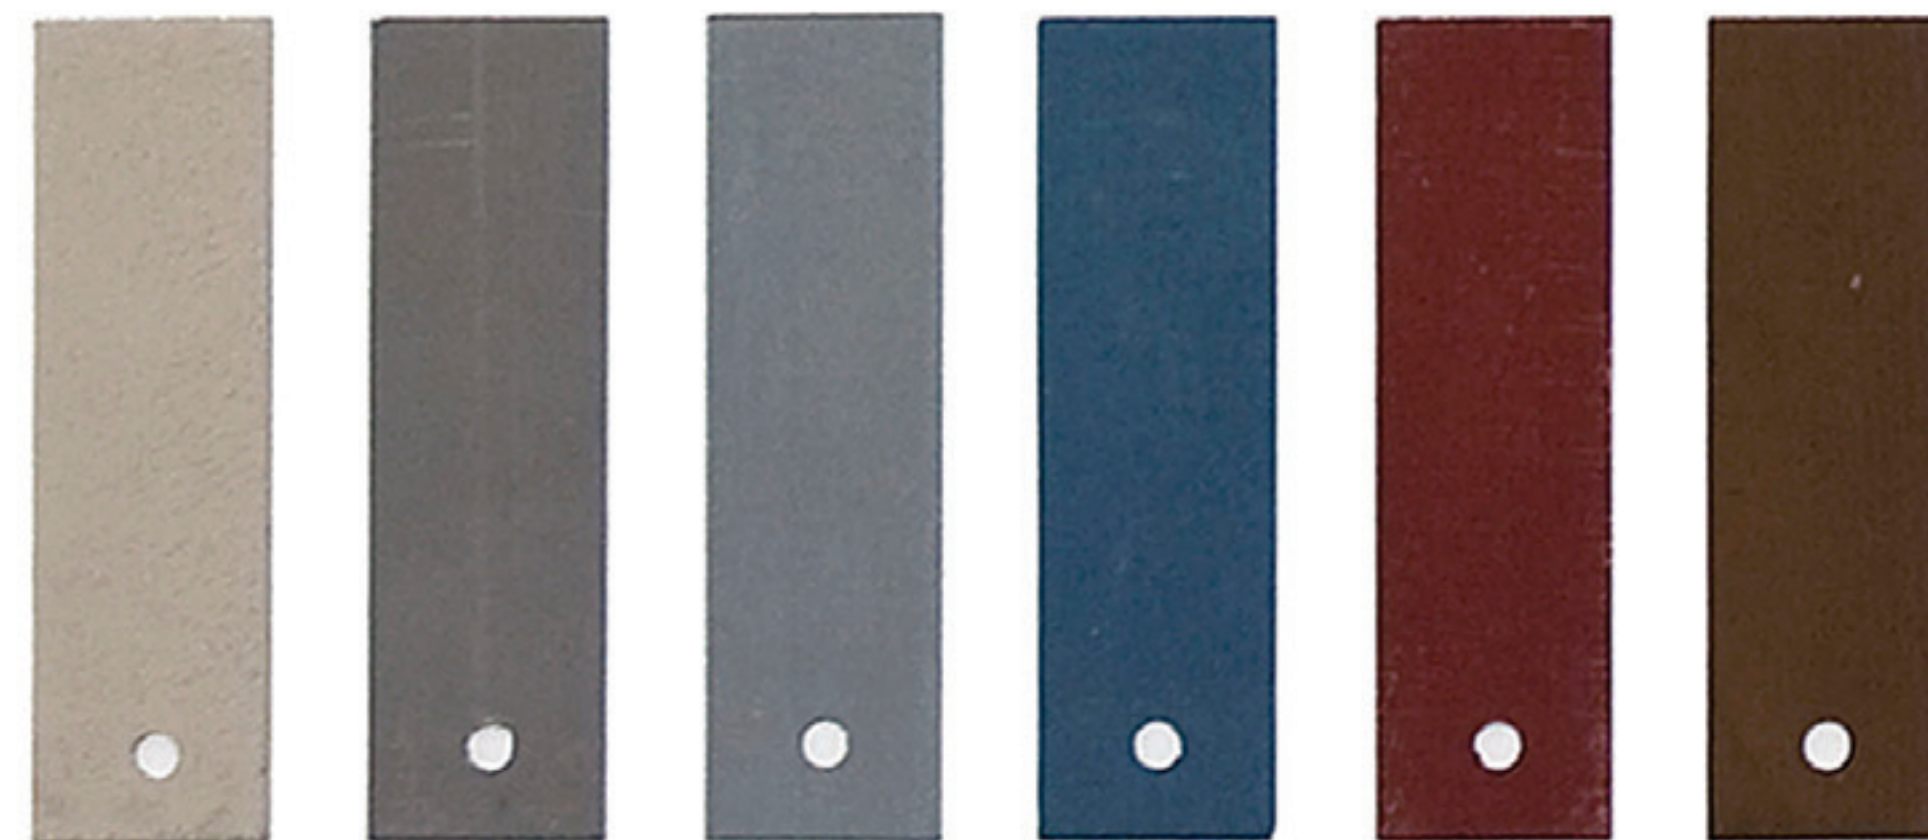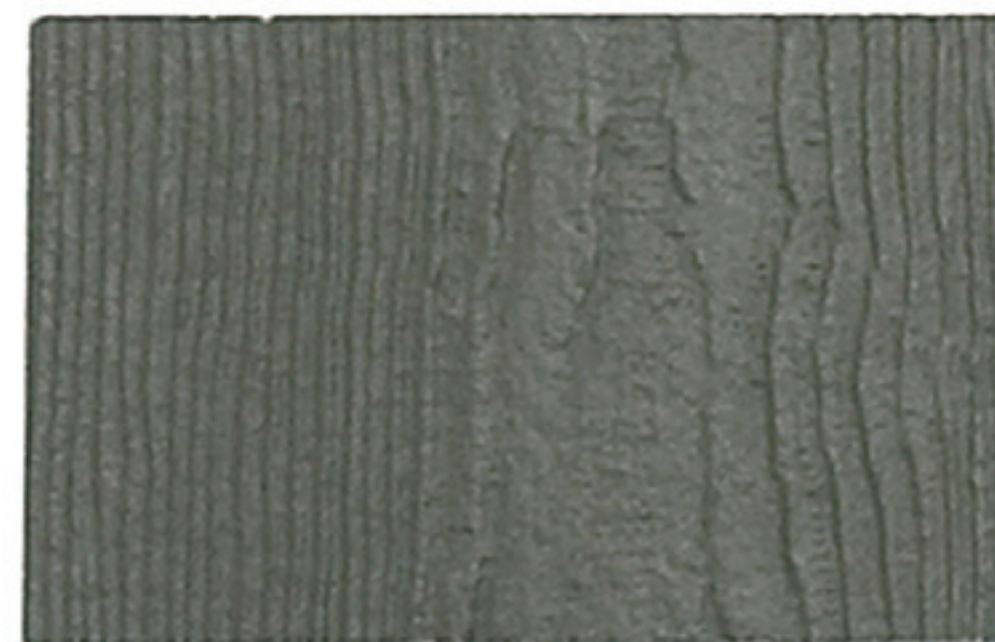

CORRUGATED METAL SIDING



STANDING-SEAM METAL ROOF

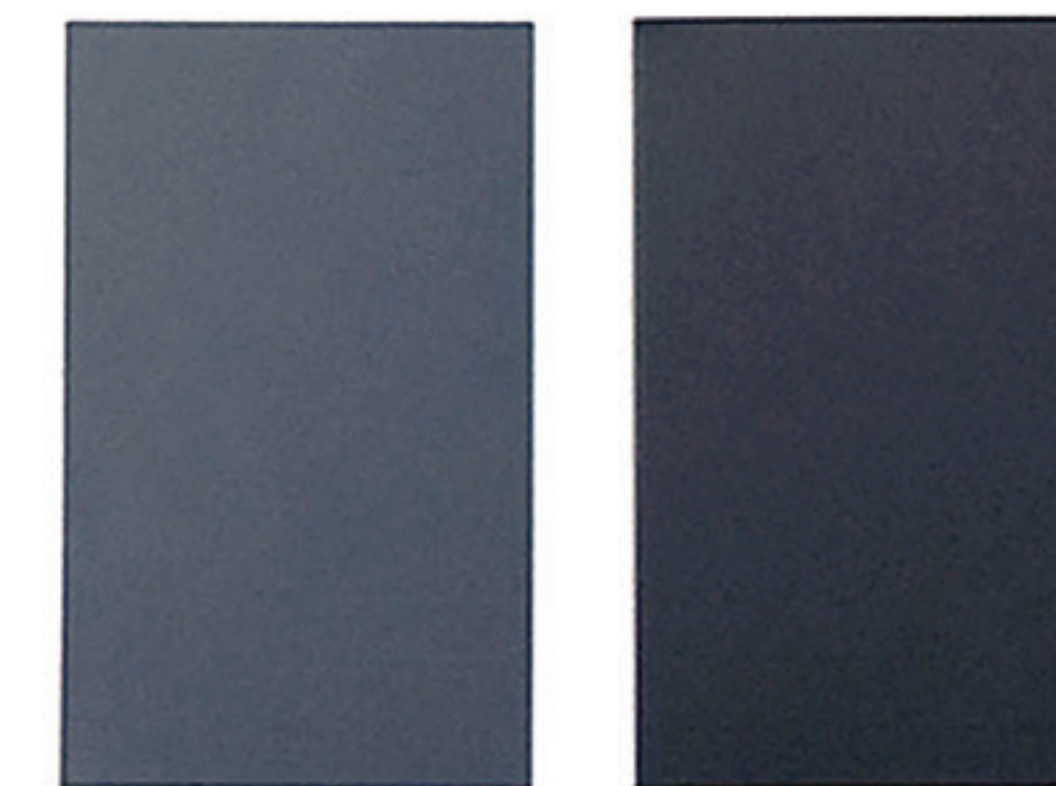


ARCHITECTURAL SHINGLES



REVISIONS:

SDI
614 Main Street, Suite 404
Park City, Utah 84060
P.O. Box 4560, Park City, Utah 84060
435-649-4489

ELDRIDGE & NICHOLSON
ARCHITECTS
175 WEST 200 SOUTH
SALT LAKE CITY, UTAH 84101
(801) 363-4667

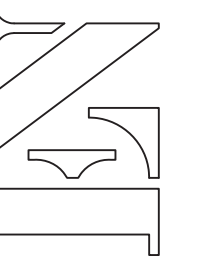

MPE
INCORPORATED

Proposed Finish Materials

Developed by
MPE, INC., PO Box 2429, Park City, UT 84060
eMail: info@treasureparkcity.com



SHEET NUMBER

A-9

6/12/2008