




the concepts, ideas, drawings and specifications herein are an original unpublished work and the property of WOW Attelier, LLC and shall not be used on any other work. do not scale drawings. all conditions shall be verified on site, discrepancies shall be brought to the attention of the architect before proceeding.
plot date: 9/28/2017 12:26:53 PM

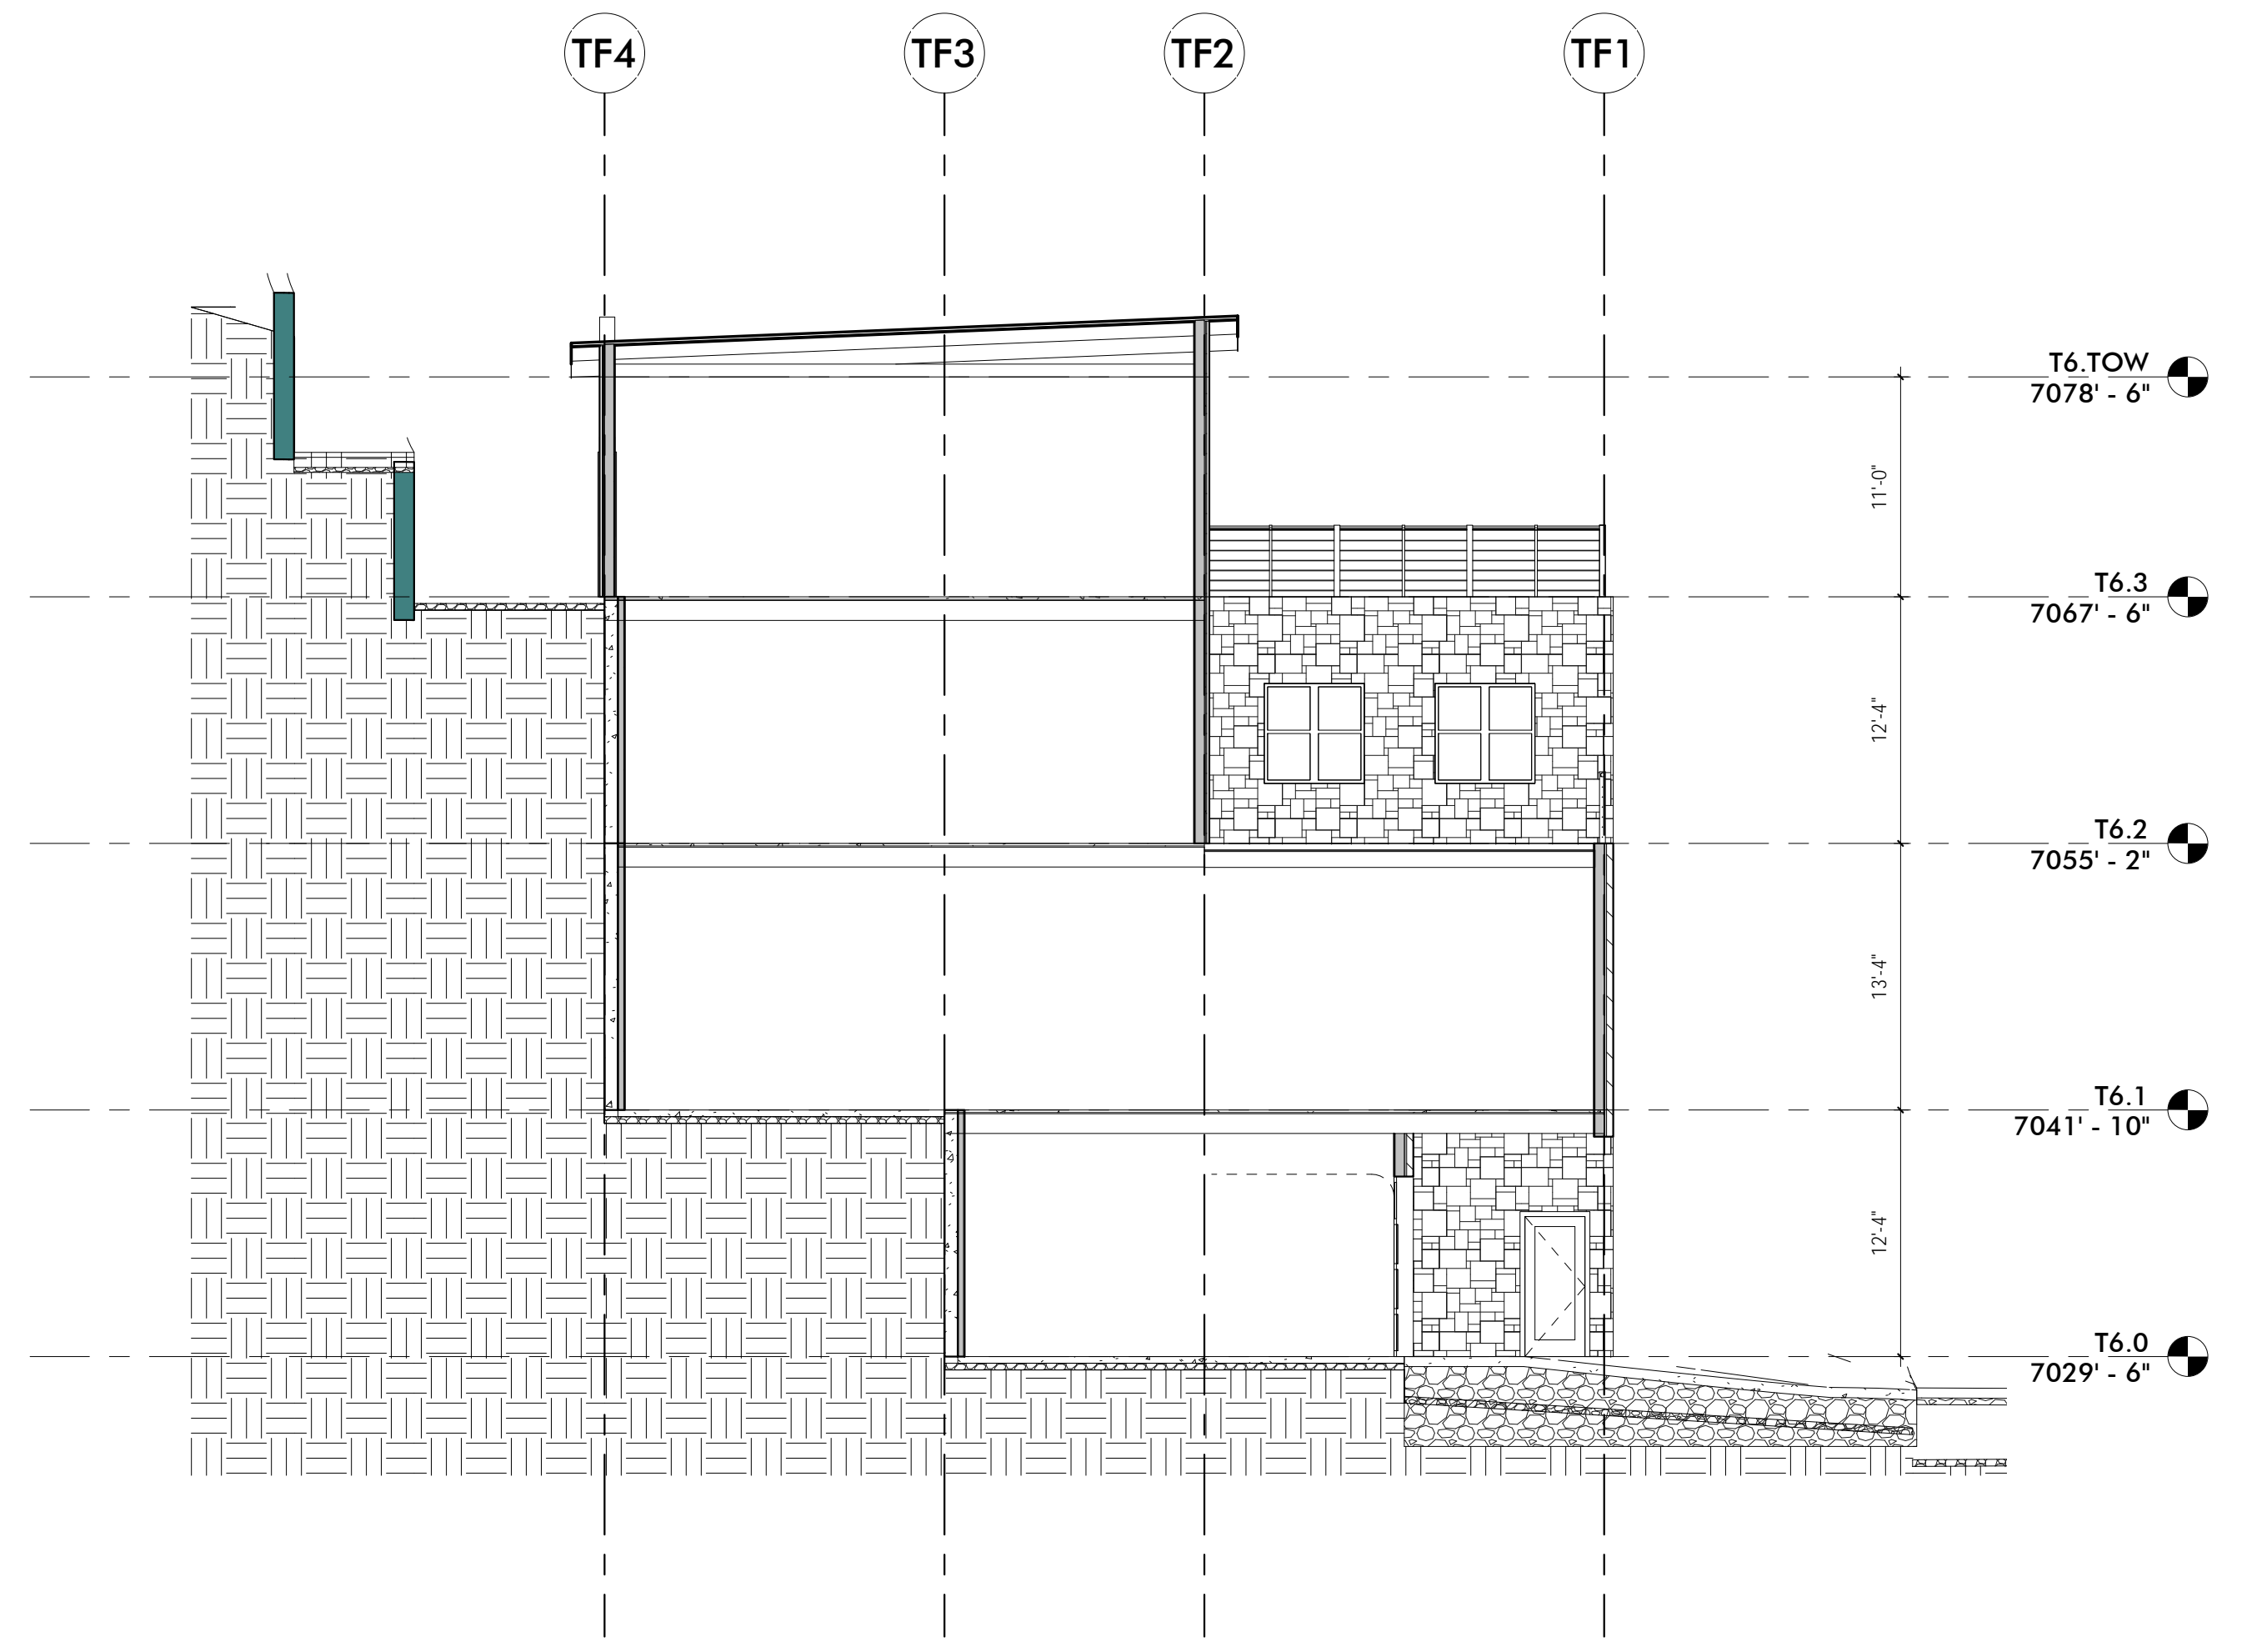


2 TOWNHOME SECTION 6
SCALE: 1/8" = 1'-0"

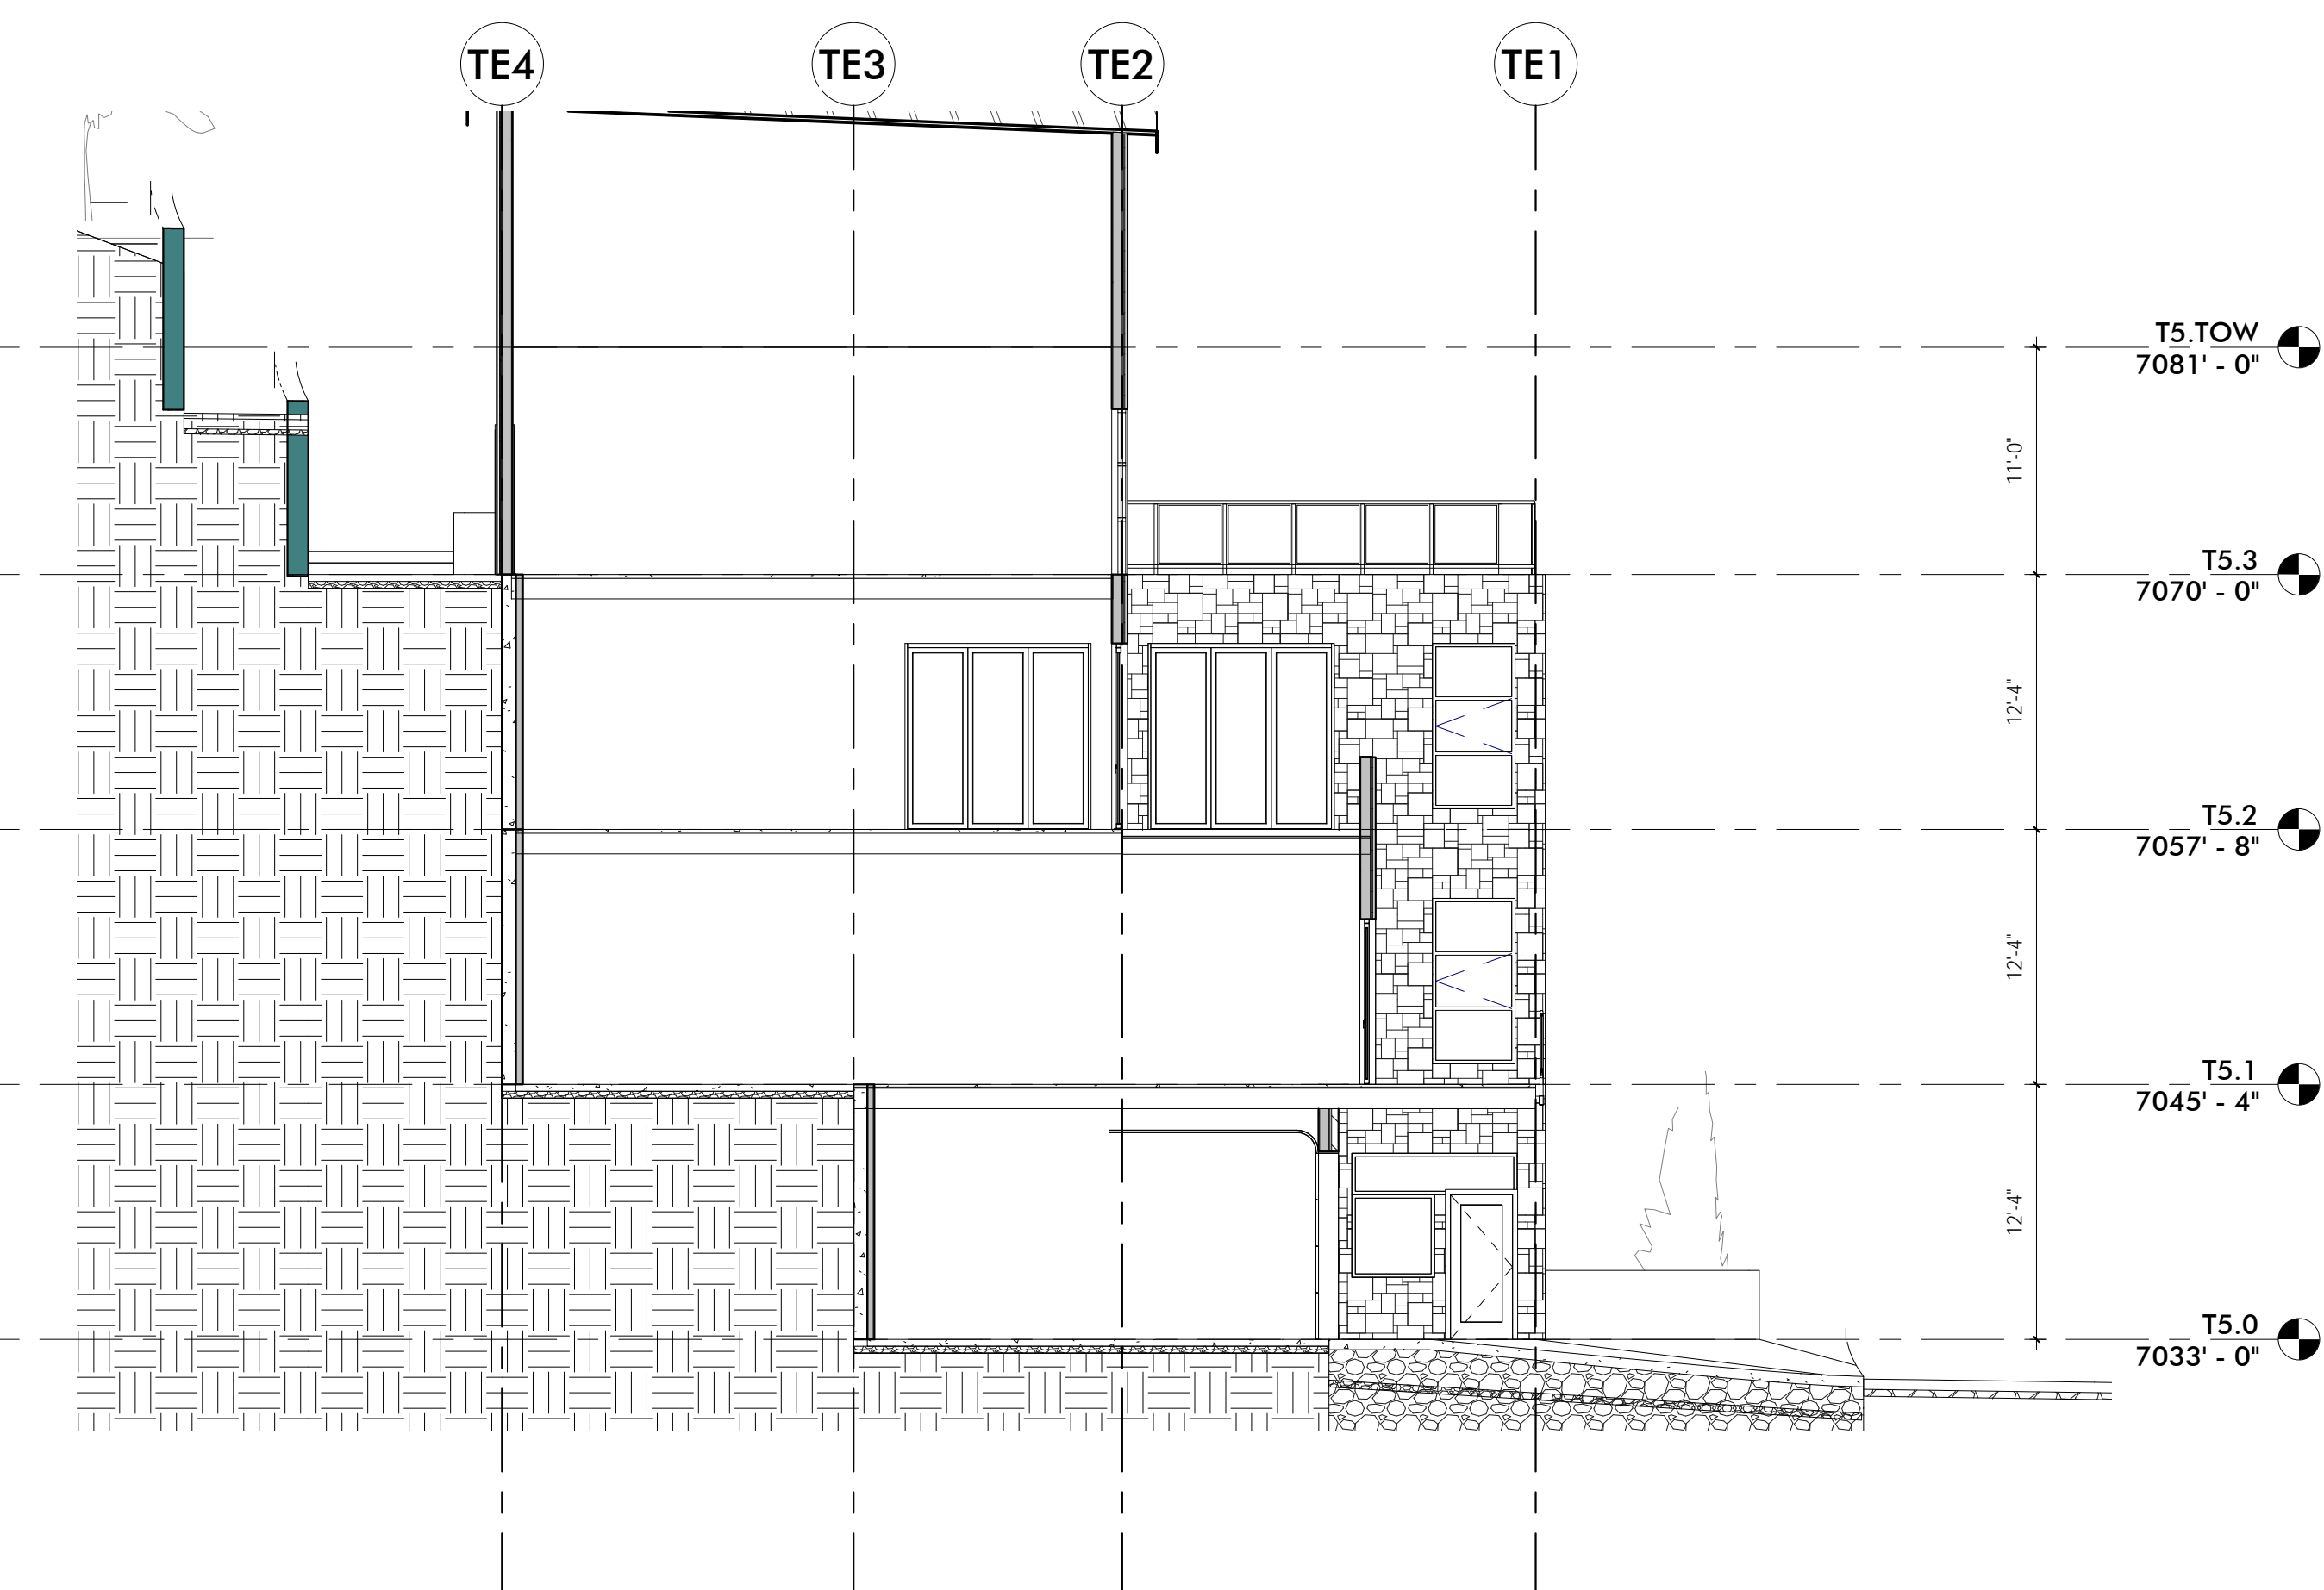

1 TOWNHOME SECTION 5
SCALE: 1/8" = 1'-0"

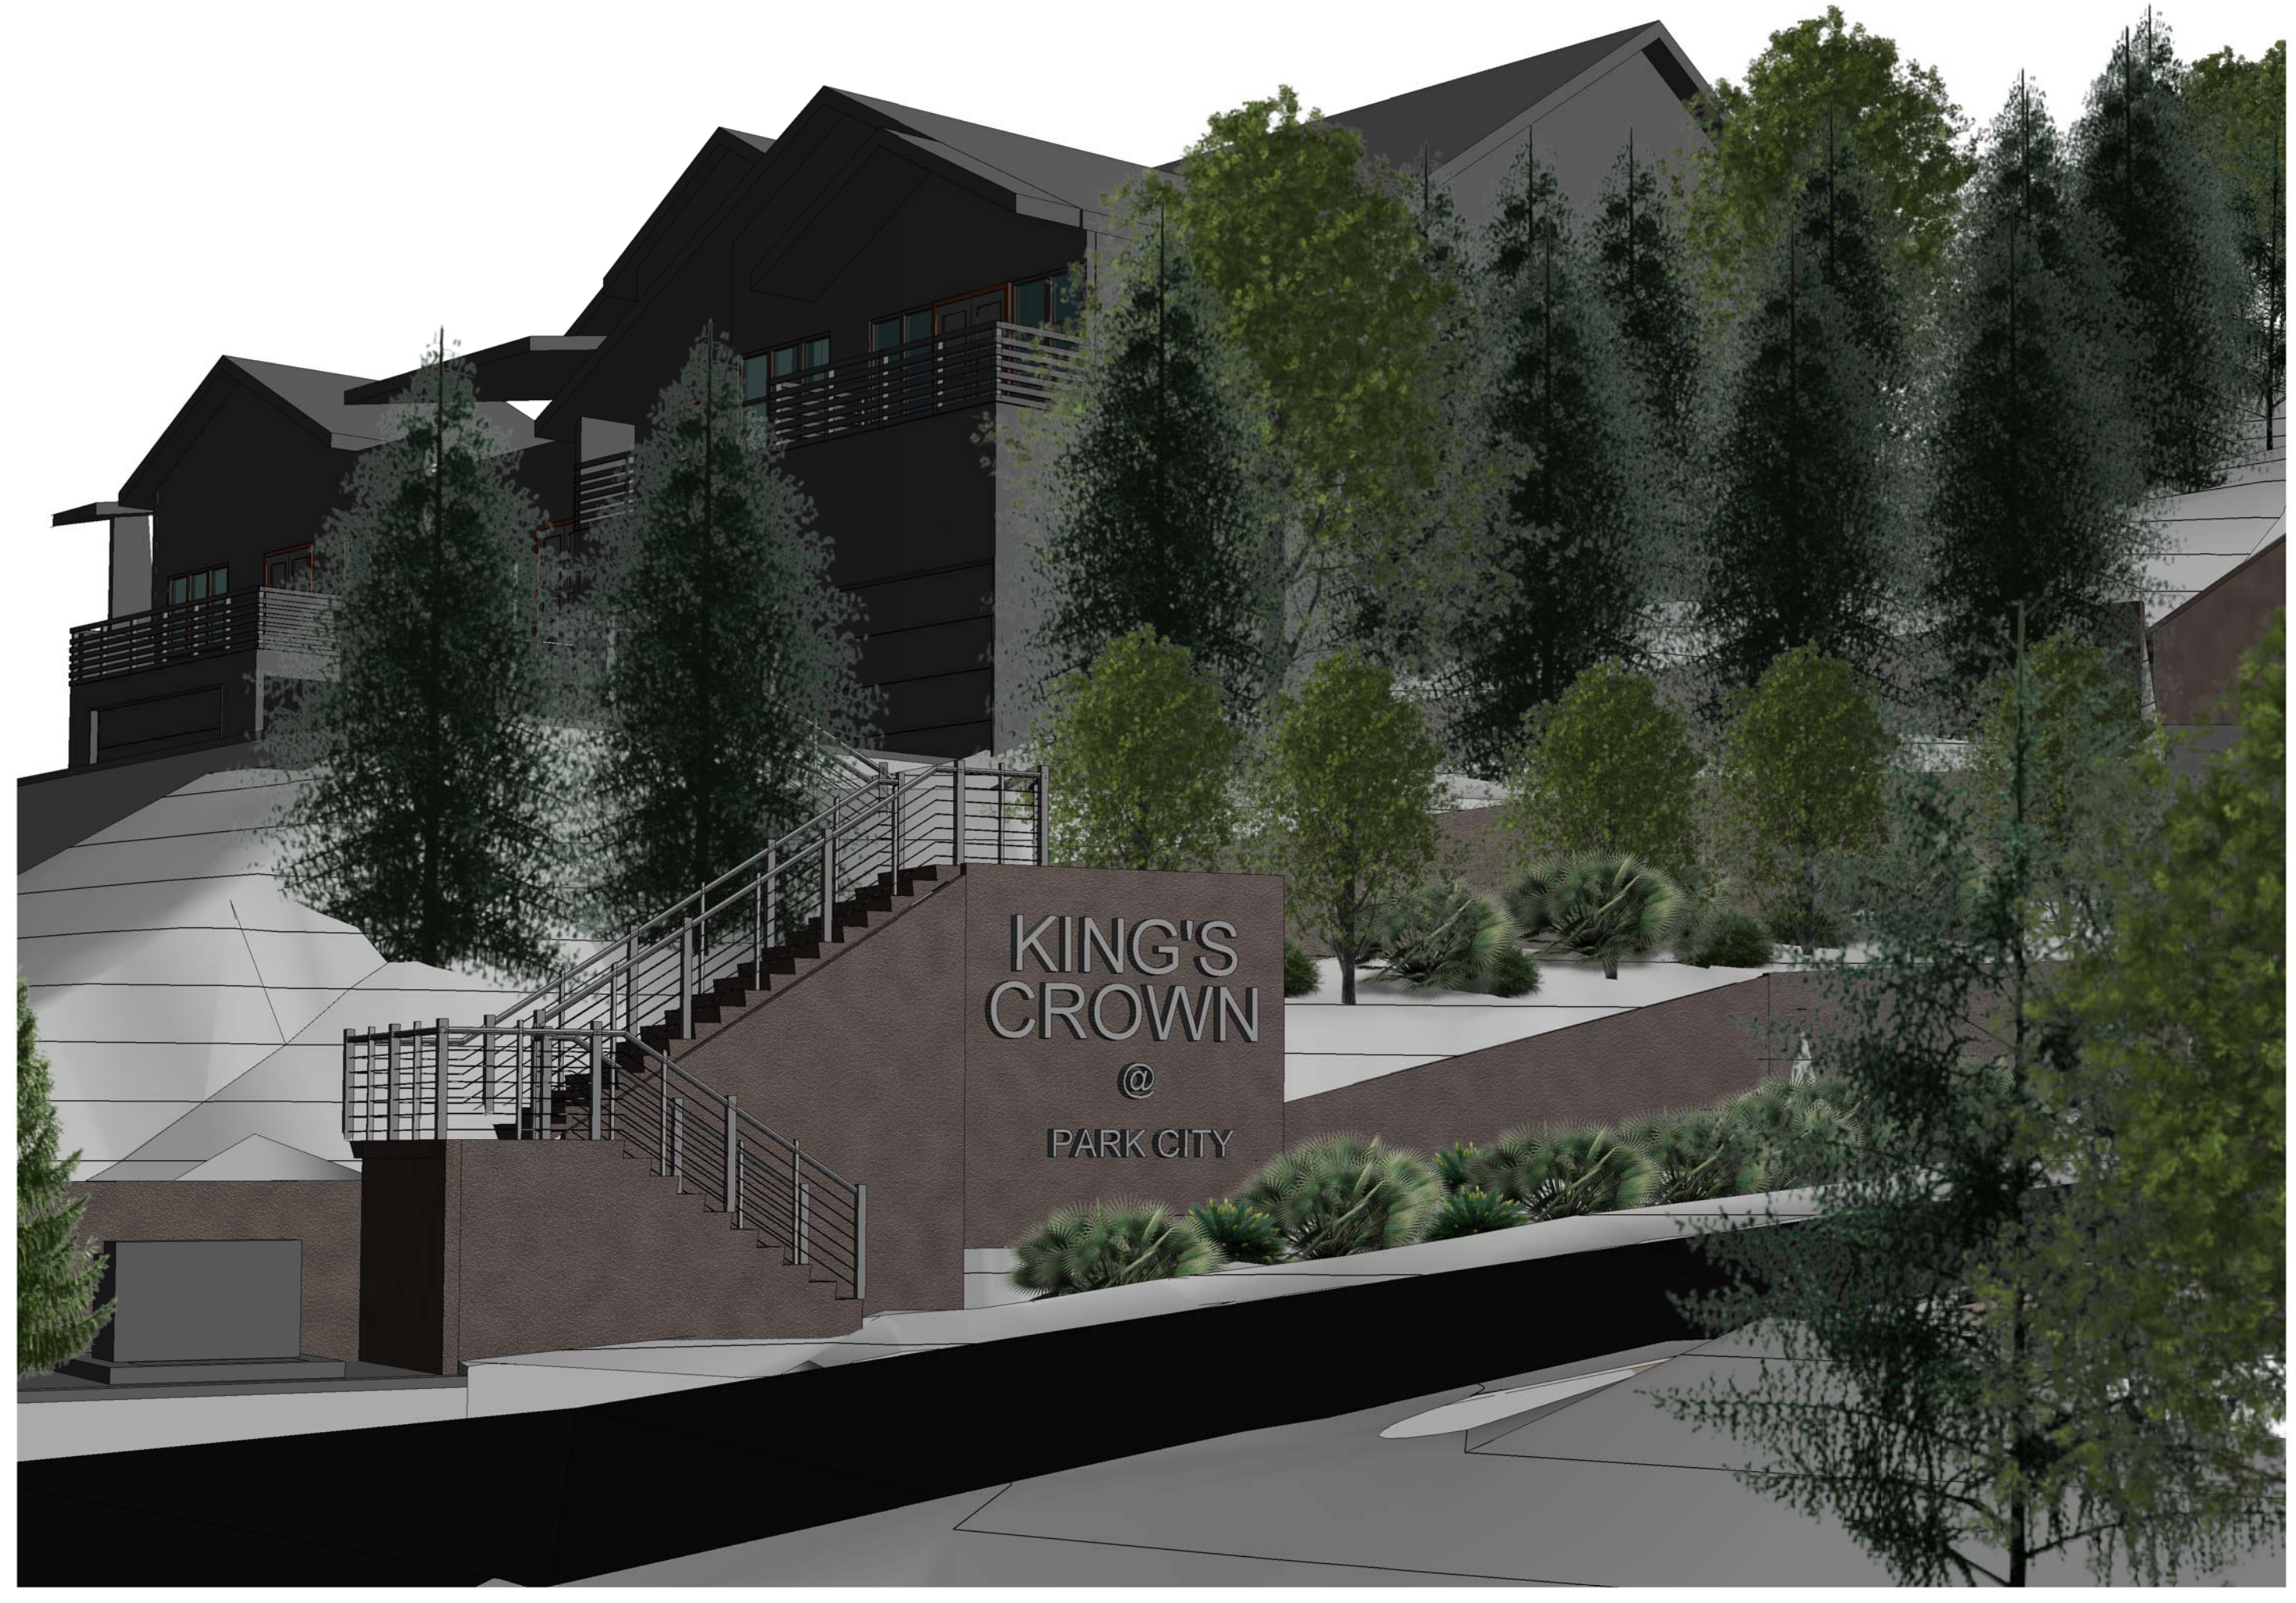

4 ENTRY VIEW
SCALE:

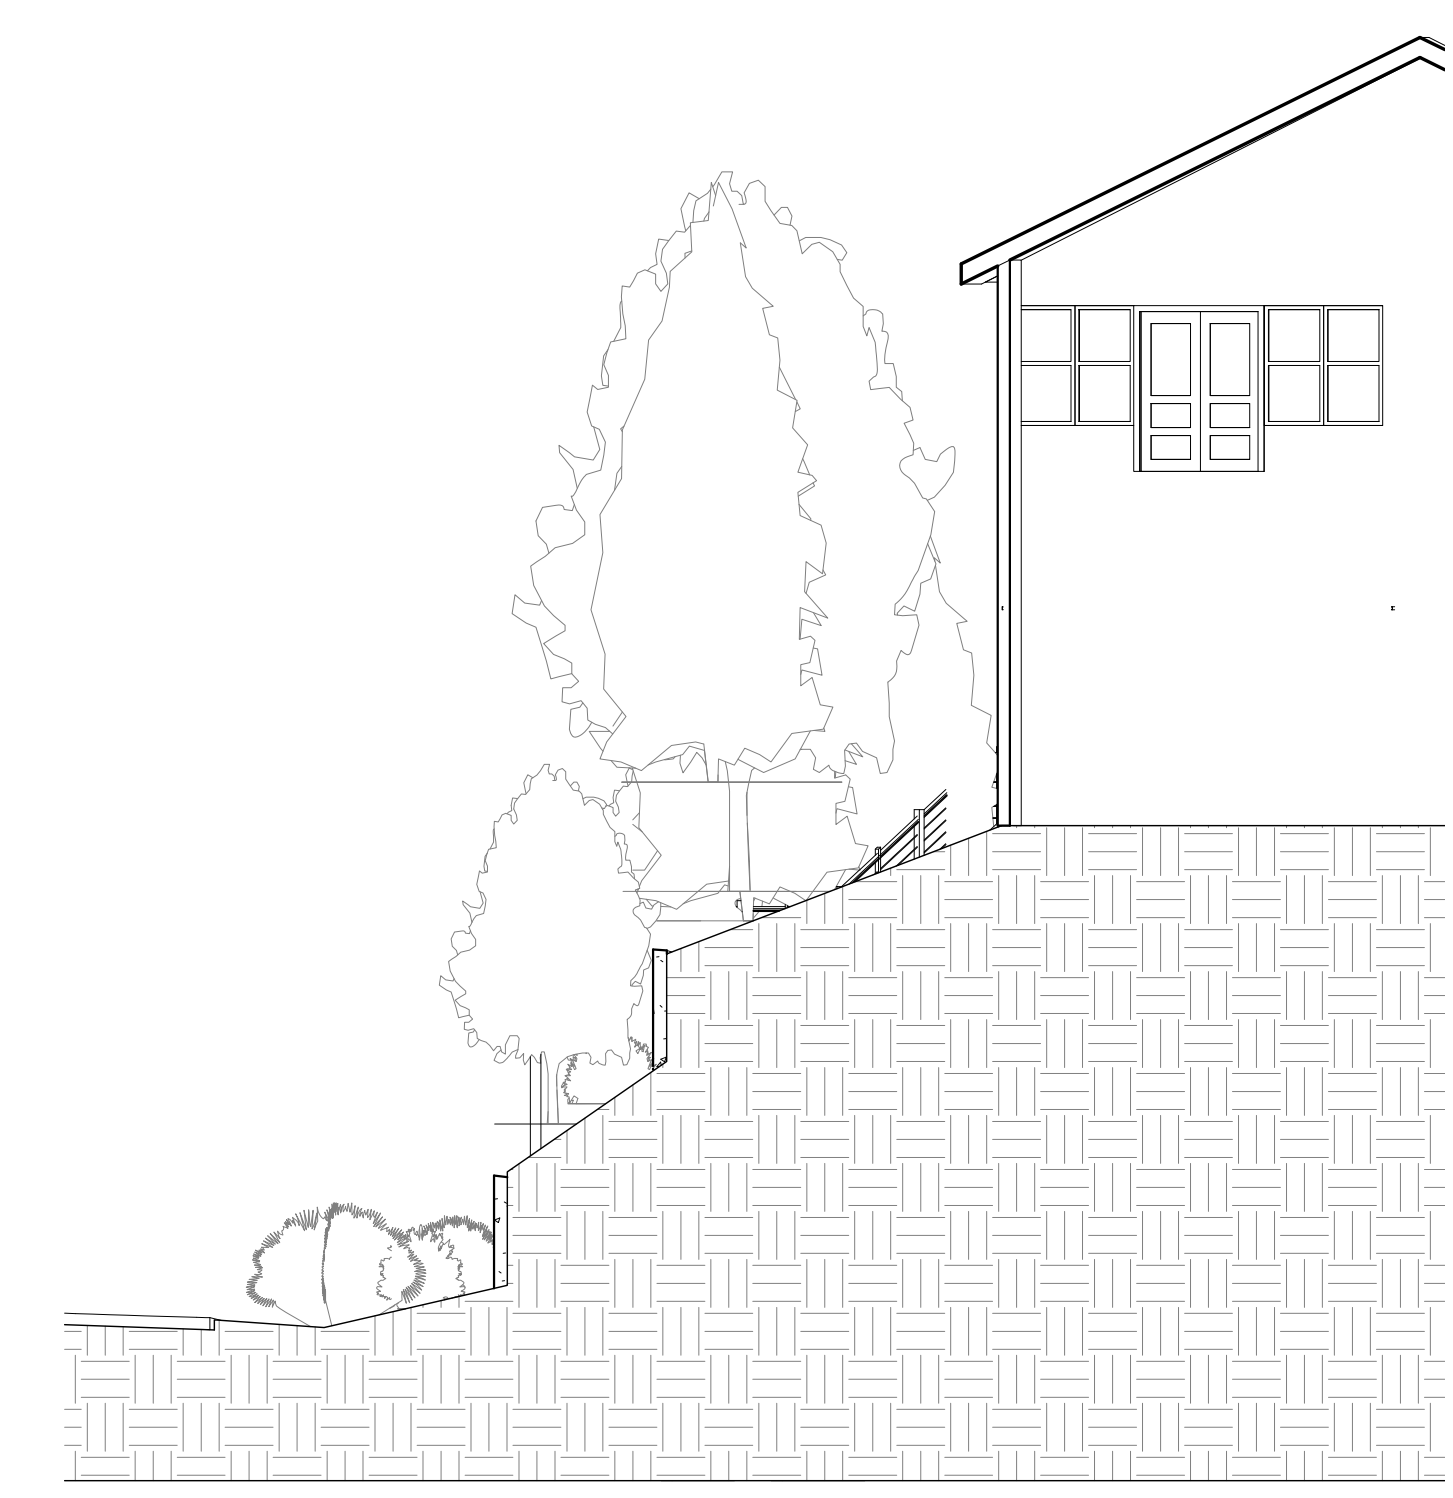

3 ENTRY SECTION
SCALE: 1/8" = 1'-0"

WOW

PRELIMINARY
NOT FOR
PERMIT OR
CONSTRUCTION

CIVIL: EVERGREEN
STRUCTURAL: JARRATT ENGINEERING
MECHANICAL: PVE INC
ELECTRICAL: BNA CONSULTING
LANDSCAPE: LO/CI
INTERIOR: WOW +

KING'S CROWN
MIXED USE MPD
1201 LOWELL AVENUE
PARK CITY, UTAH

PROJECT #: 160026
ISSUE DATE: 09.28.2017
ISSUE: PRELIM
REVISIONS

GRADING SECTIONS
AE-T301

COPYRIGHT: WOW attelier, LLC. 2017