


00513070 Bx01166 600473

EIGHTH LEVEL SUMMARY

BUILDING	UNIT COUNT
A	7
B	0
C	6
D	0
E	0
SUBTOTAL	13

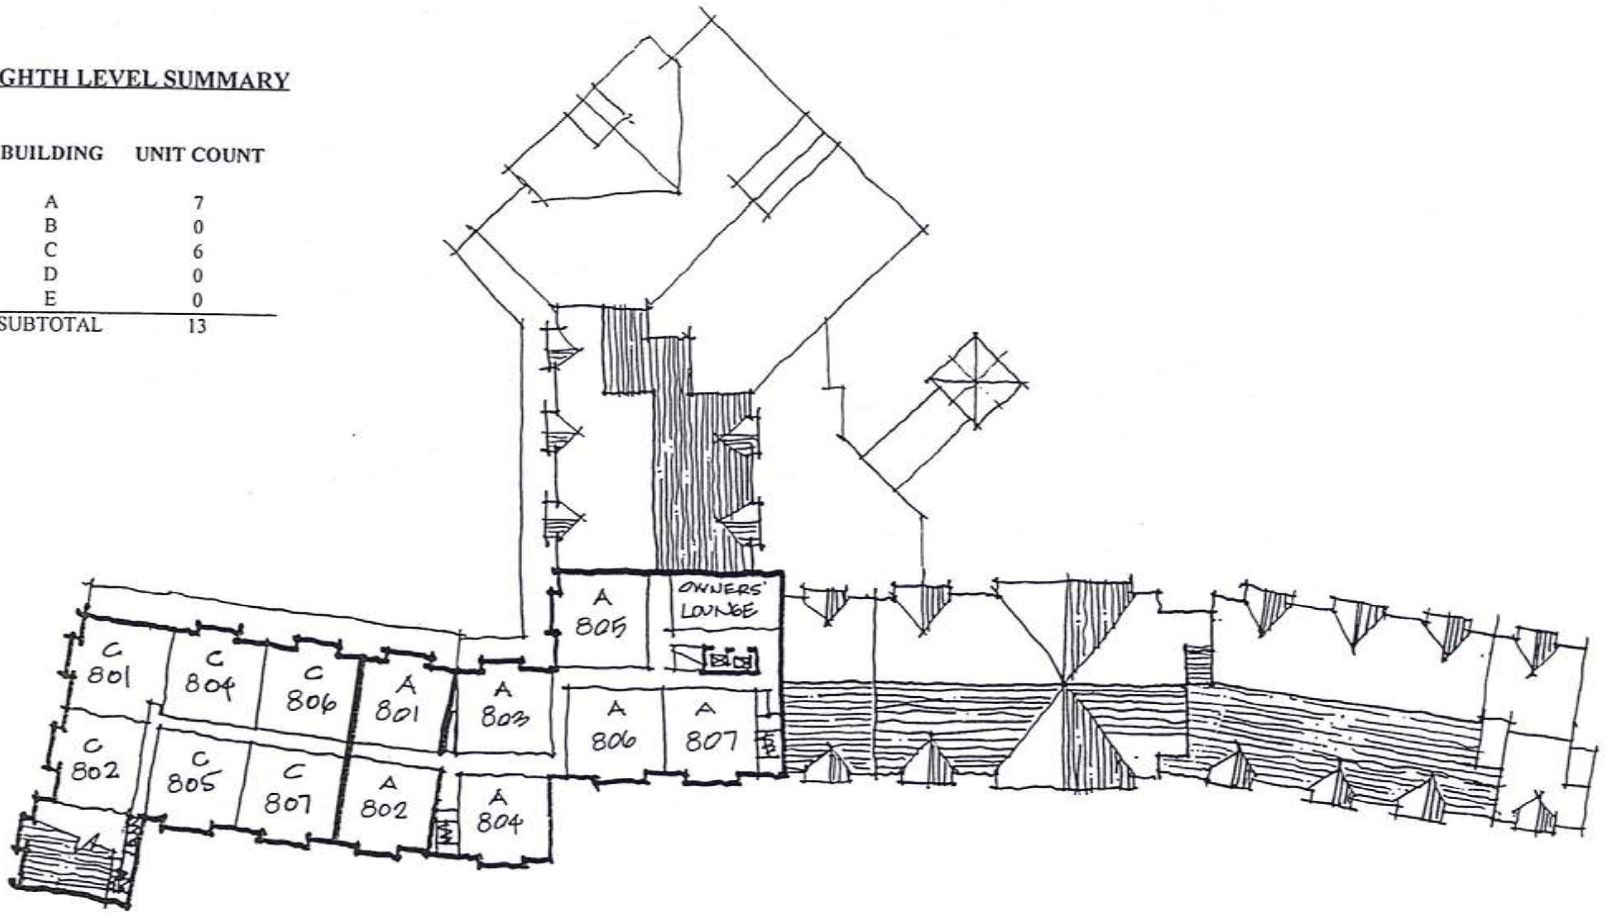


EIGHTH LEVEL PLAN
(EL. +/- 7050)



Architects

005-13070 BK01166 P600478

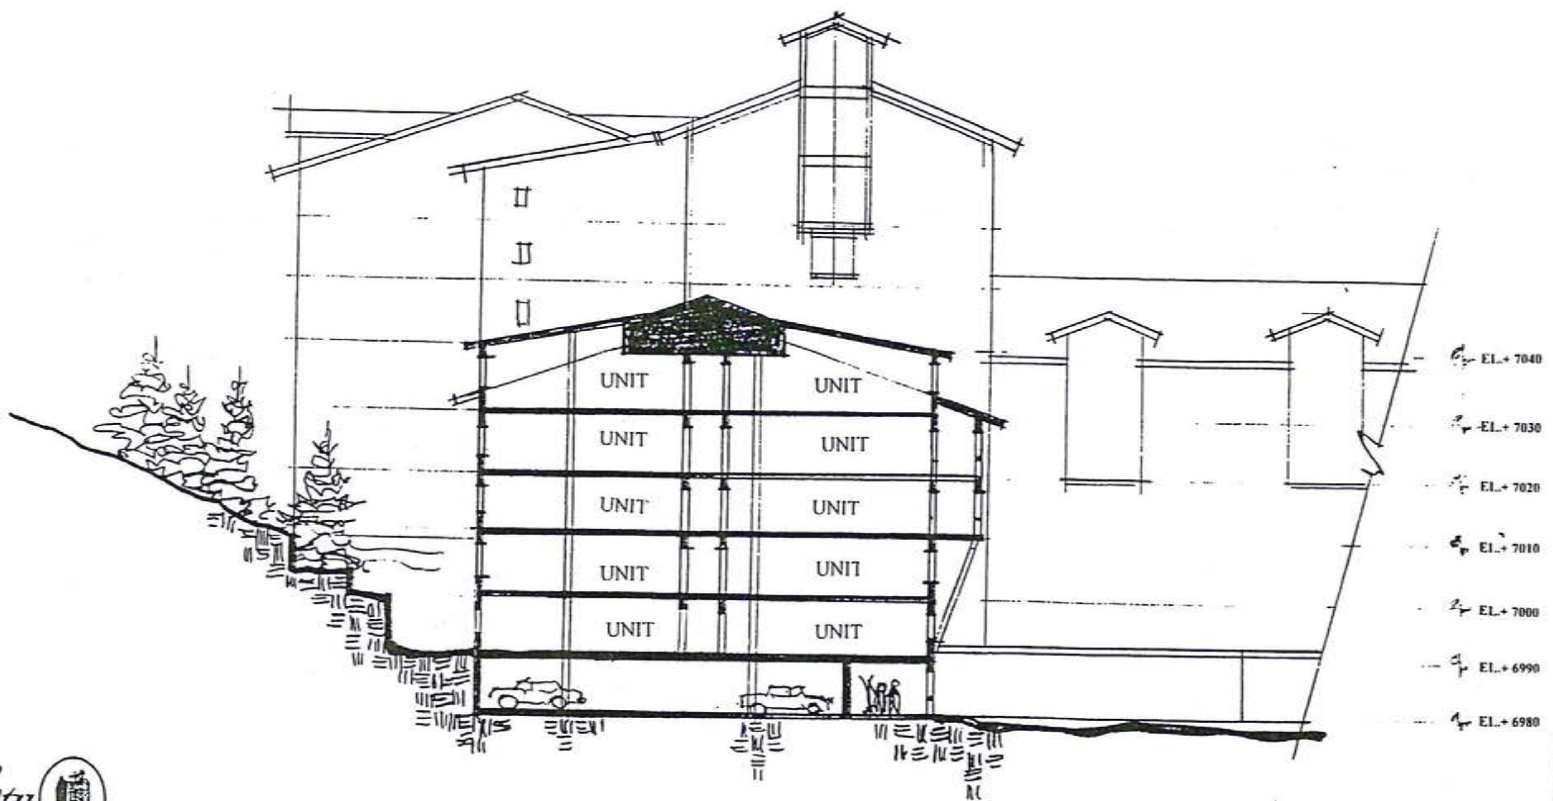

PARCEL A: SECTION CC



Architects