

3Kings Water Treatment Plant Renderings


July 16, 2018



Spiro Water Treatment Plant– Existing Location



3Kings Water Treatment Plant - Site Location

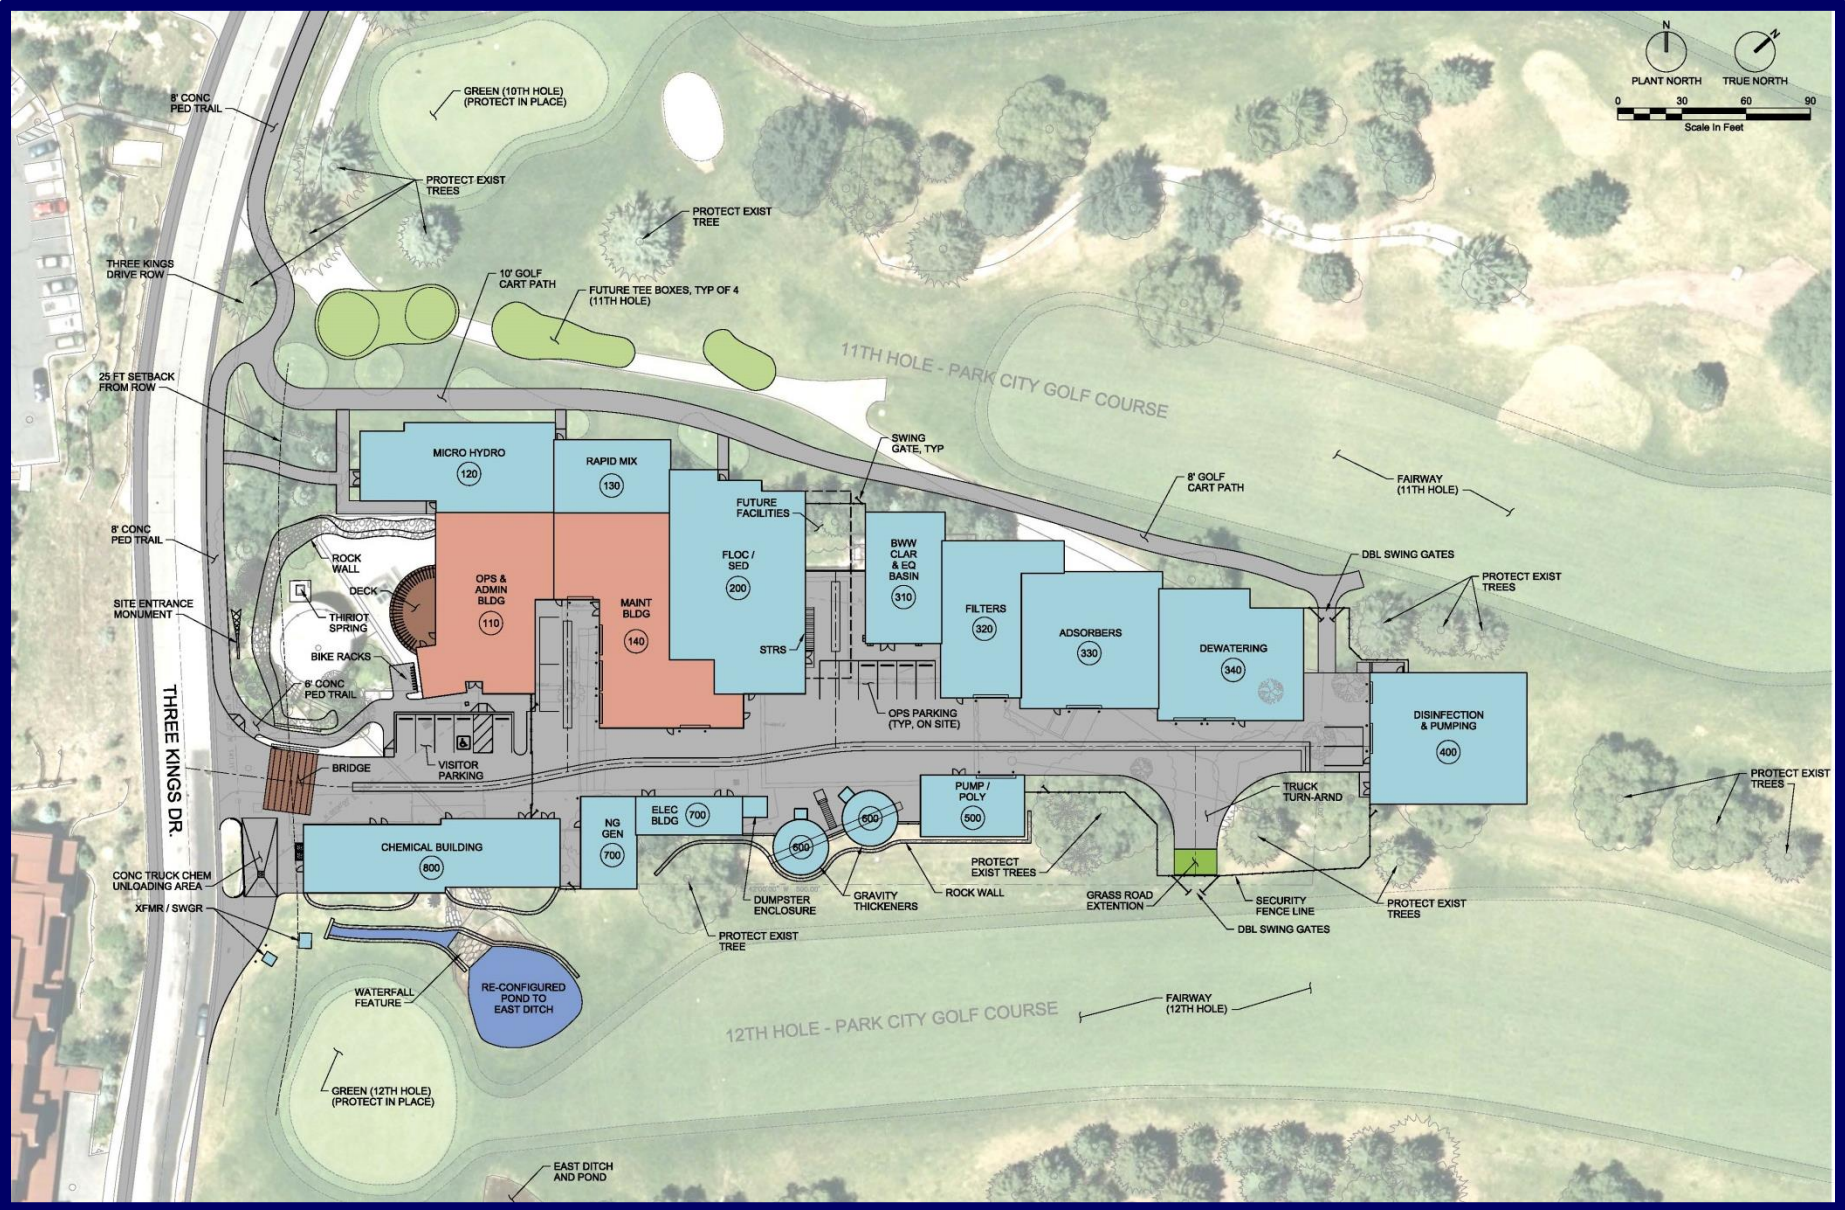

3Kings Water Treatment Plant - Site Location



3Kings Water Treatment Plant – Building Views




SOME EXISTING AND PROPOSED LANDSCAPING NOT SHOWN FOR CLARITY, REFERENCE LANDSCAPE PLAN

*No landscaping is shown
to focus on building architecture.*



3Kings Water Treatment Plant – Building Views

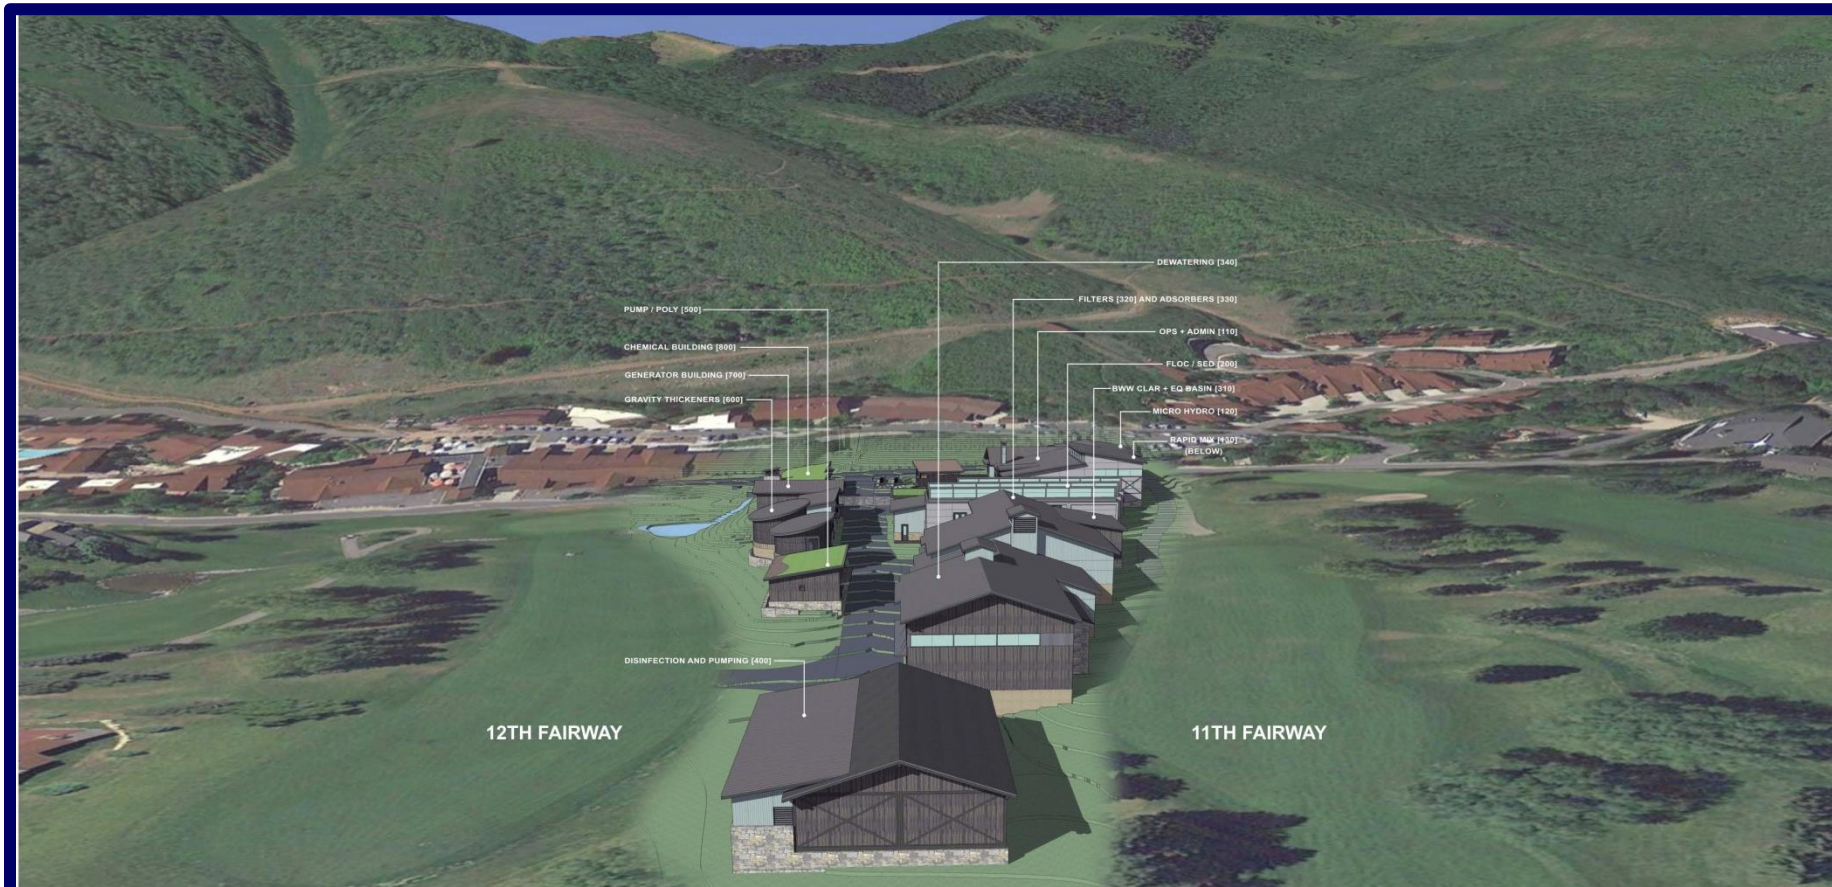

SOME EXISTING AND PROPOSED LANDSCAPING NOT SHOWN FOR CLARITY, REFERENCE LANDSCAPE PLAN

*No landscaping is shown
to focus on building architecture.*



3Kings Water Treatment Plant – Building Views




3Kings Water Treatment Plant – Building Views



*No landscaping is shown
to focus on building architecture.*




3Kings Water Treatment Plant - Landscaping




Legend


- 1 - Native & Ornamental Grasses
- 2 - Preserve Existing Vegetation
- 3 - Showy Perennials
- 4 - Bike Rack
- 5 - Medium Ornamental Shrub Mix
- 6 - 'Dry' Interpretive Mining Element Installation
- 7 - Dry Creek Bed
- 8 - Patio
- 9 - Shade Pergola
- 10 - Wildflowers
- 11 - Flowering Vines
- 12 - Creeping Evergreen Shrubs
- 13 - Parking Screen Wall
- 14 - Stepping Stone Path
- 15 - Boulder Retaining Wall
- 16 - Preserve Existing Boulder Retaining Wall
- 17 - Gate
- 18 - Entry Monument
- 19 - Bridge Threshold Area - Specialty Stamped Concrete w/ Edge




'Dry' Artistic Mining Element




Employee Patio



Dry Creek Bed



Entry Signage Concept Study



'Wood' Stamped Concrete for Bridge Element

SCALE: 1" = 20'

3Kings Water Treatment Plant - Landscaping

Legend

- ① - Ornamental Grasses
- ② - Ornamental Shrubs For Screening
- ③ - Showy Annuals & Perennials
- ④ - Creeping Evergreen & Deciduous Shrubs
- ⑤ - Medium Ornamental Shrub Mix
- ⑥ - Waterfall
- ⑦ - 'Rough' Same As Exists On Course
- ⑧ - Elongated Pond
- ⑨ - Existing Green
- ⑩ - "Living Roof" (Sedum)
- ⑪ - Boulder Retaining Wall
- ⑫ - Chemical Delivery
- ⑬ - Electrical Boxes w/ Clearances

Hierarchy of Screen Plantings

Waterfall Feature

Waterfall Feature w/ Plantings

"Living Roof" (Sedum)

SCALE: 1" = 20'

3Kings Water Treatment Plant - Landscaping



3Kings Water Treatment Plant – Elevation Views

EXTERIOR MATERIALS

VERTICAL WOOD SIDING




TRADITIONAL STONE VENEER



CONTEMPORARY STONE VENEER



CORRUGATED METAL SIDING

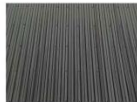

"LIVING" ROOF (SEDUM)



STANDING SEAM ROOFING



SHINGLE ROOFING



CEMENTITIOUS PANELS



STAINED CONCRETE




GLU LAM BEAM



TIMBER BEAM




WEST ELEVATION

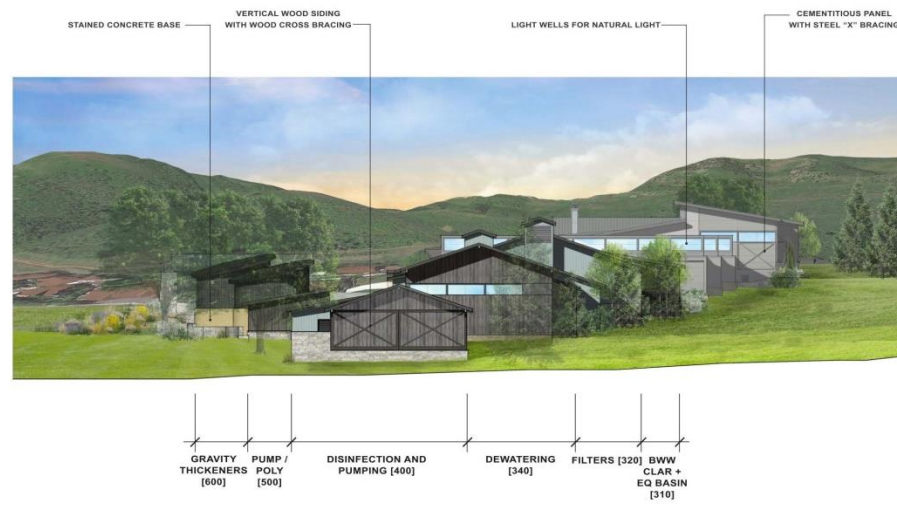


EAST ELEVATION

3Kings Water Treatment Plant – Elevation Views

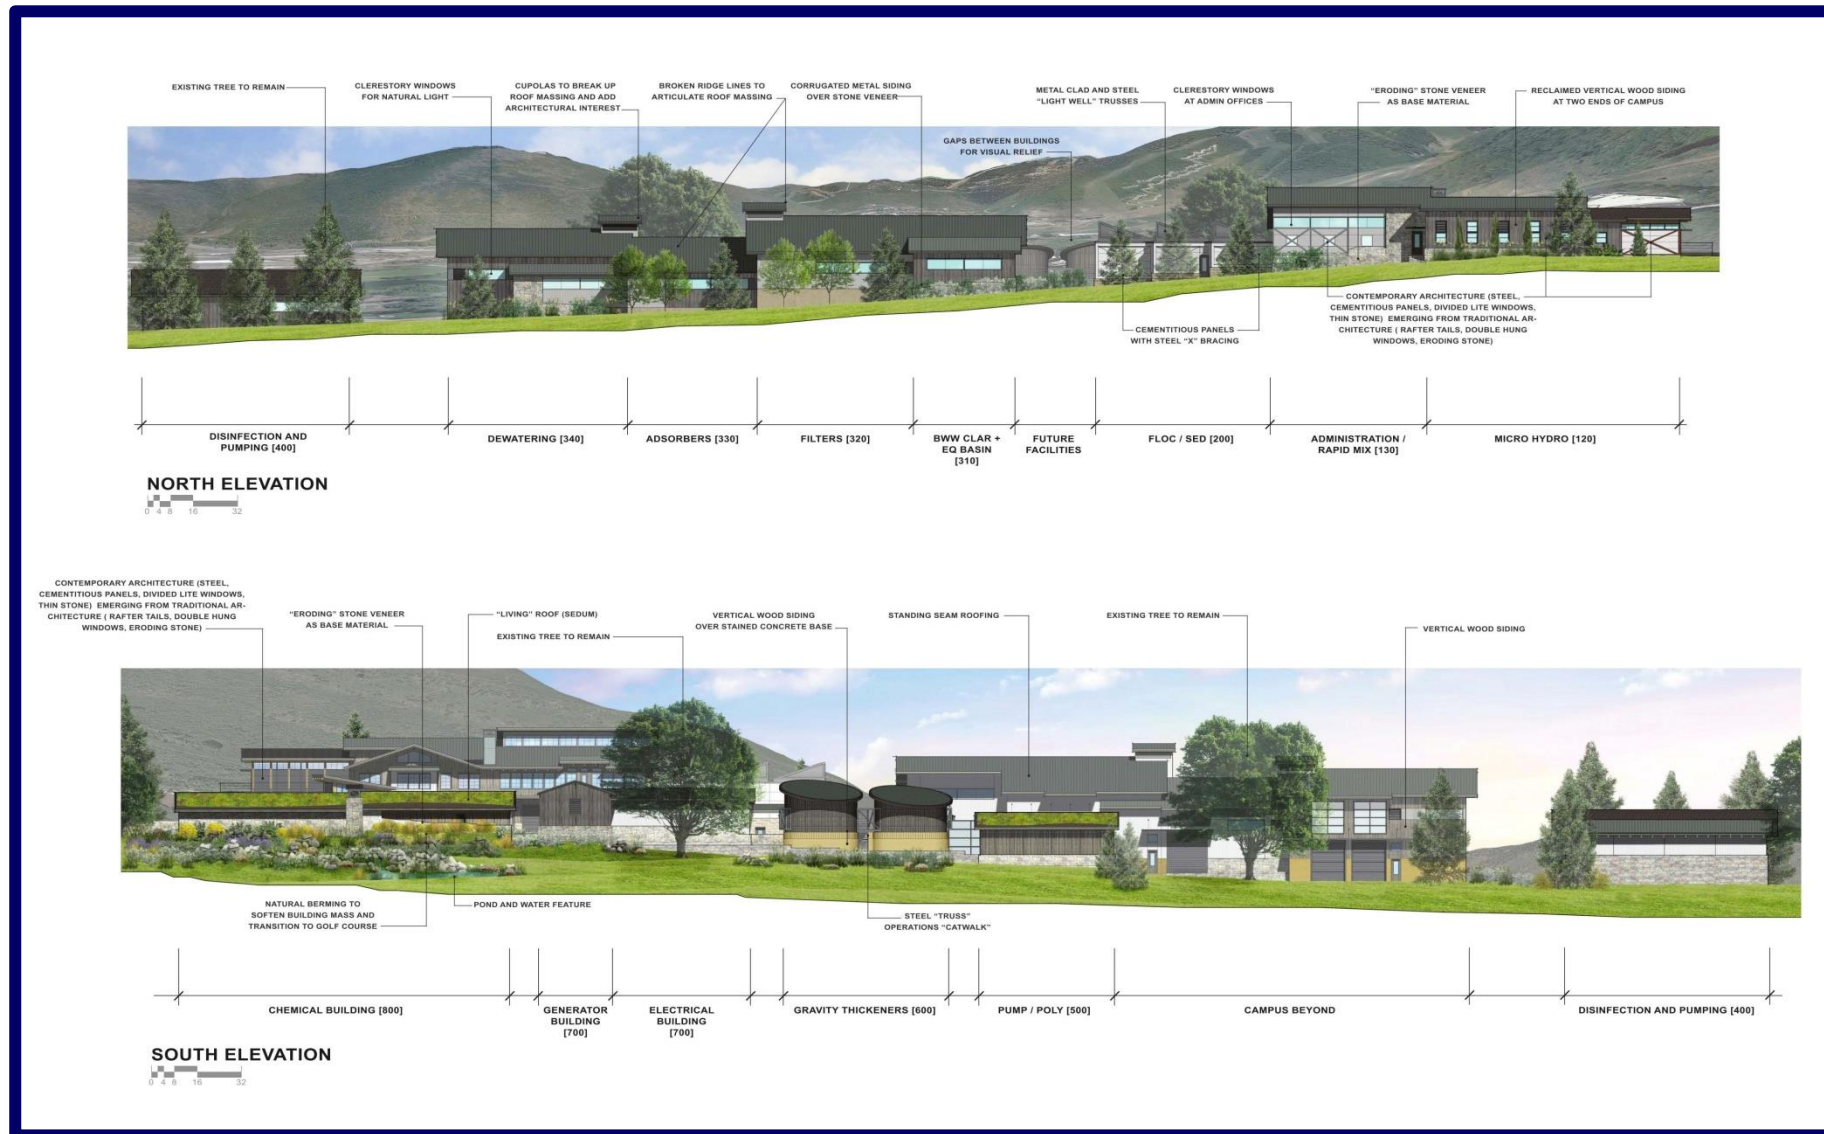

3Kings Water Treatment Plant – Elevation Views

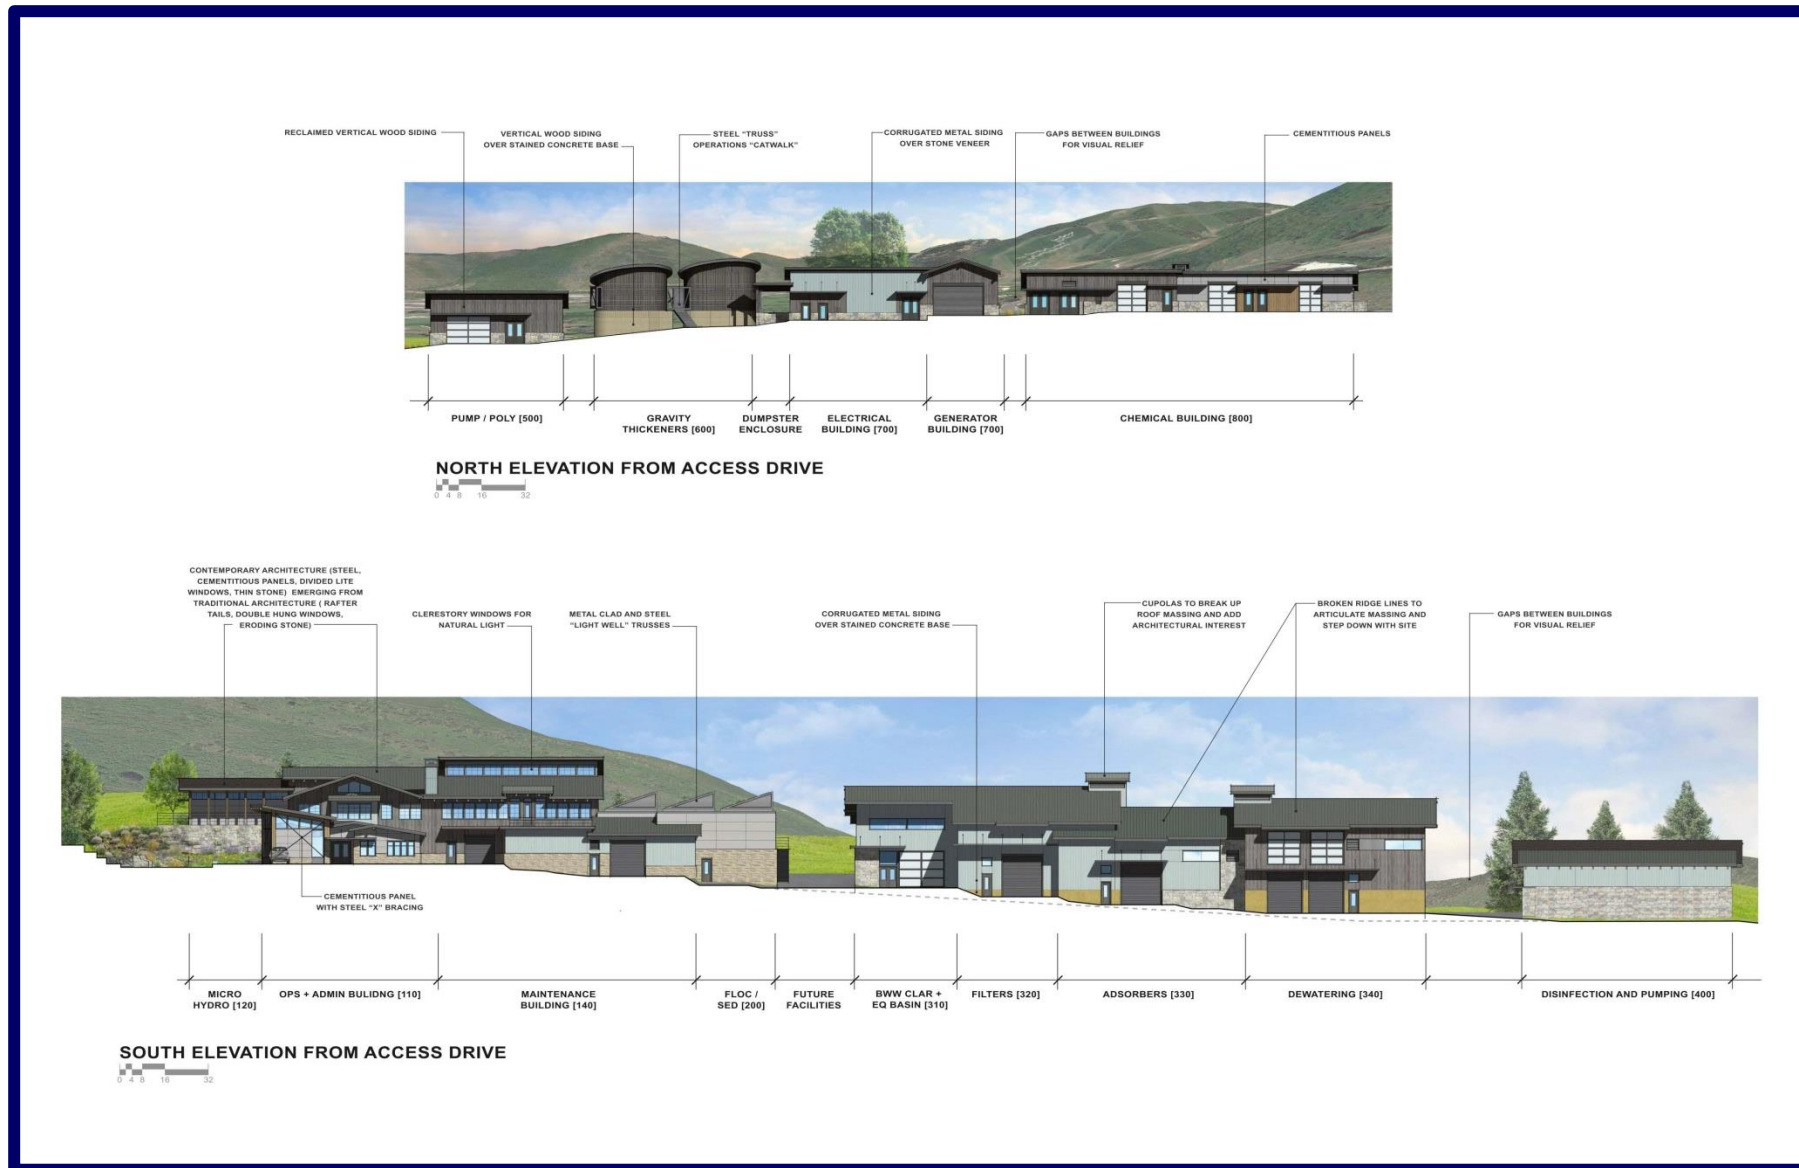


3Kings Water Treatment Plant – Renderings



SOME EXISTING AND PROPOSED LANDSCAPING NOT SHOWN FOR CLARITY, REFERENCE LANDSCAPE PLAN



3Kings Water Treatment Plant – Renderings

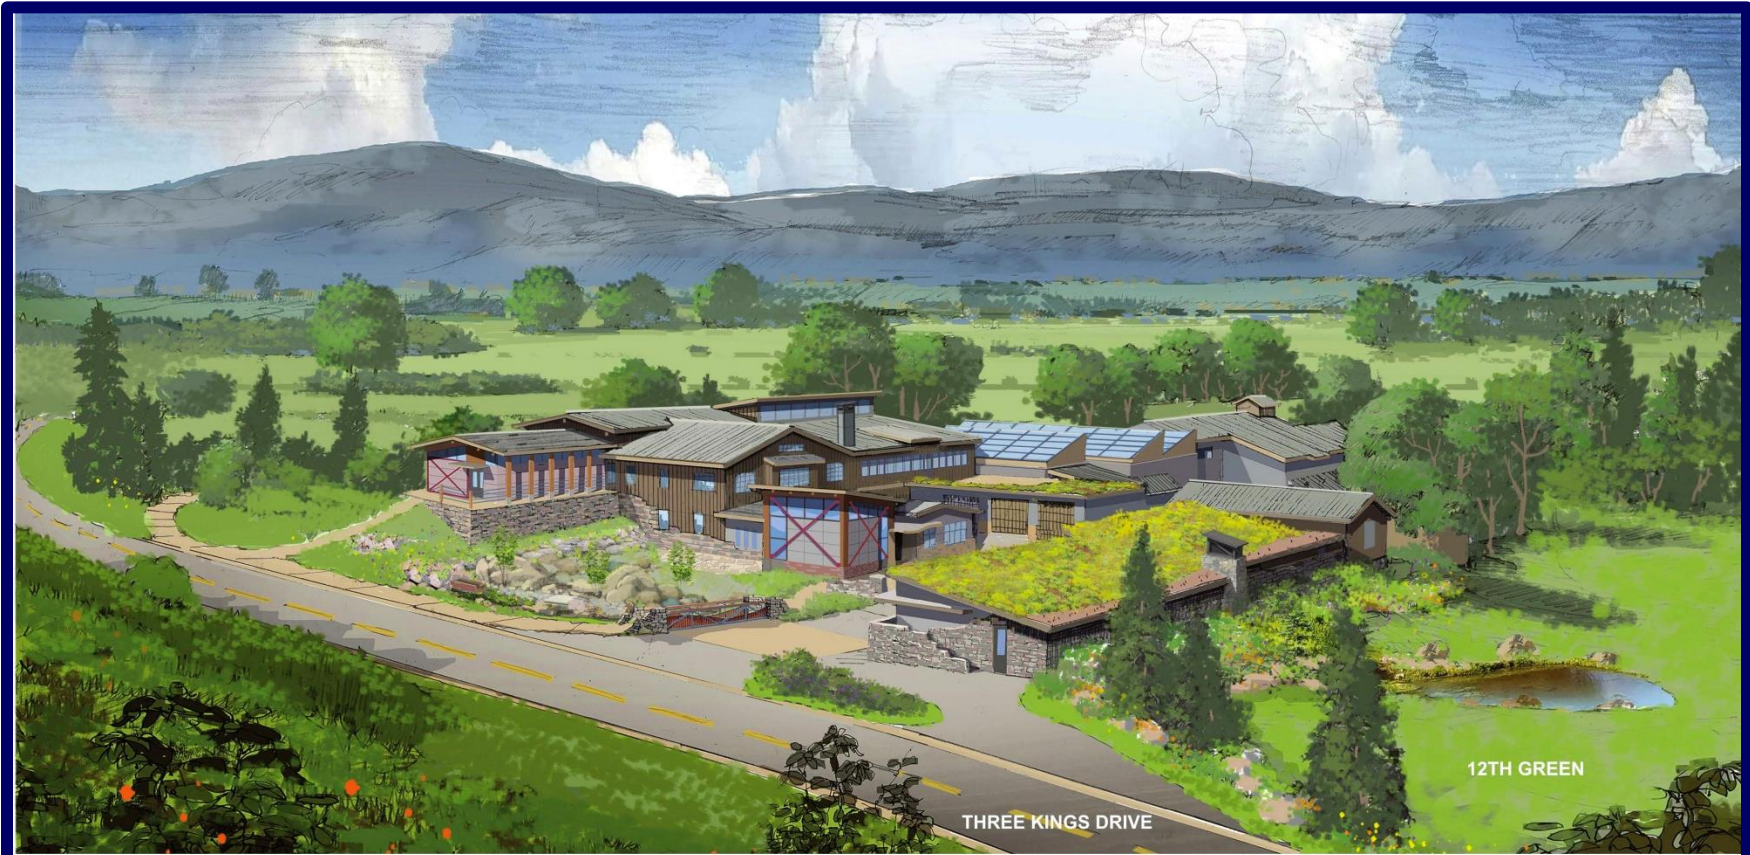

SOME EXISTING AND PROPOSED LANDSCAPING NOT SHOWN FOR CLARITY, REFERENCE LANDSCAPE PLAN



3Kings Water Treatment Plant – Renderings



SOME EXISTING AND PROPOSED LANDSCAPING NOT SHOWN FOR CLARITY. REFERENCE LANDSCAPE PLAN



3Kings Water Treatment Plant – Renderings



3Kings Water Treatment Plant – Renderings



3Kings Water Treatment Plant – Renderings




11TH FAIRWAY



3Kings Water Treatment Plant – Renderings



3Kings Water Treatment Equipment

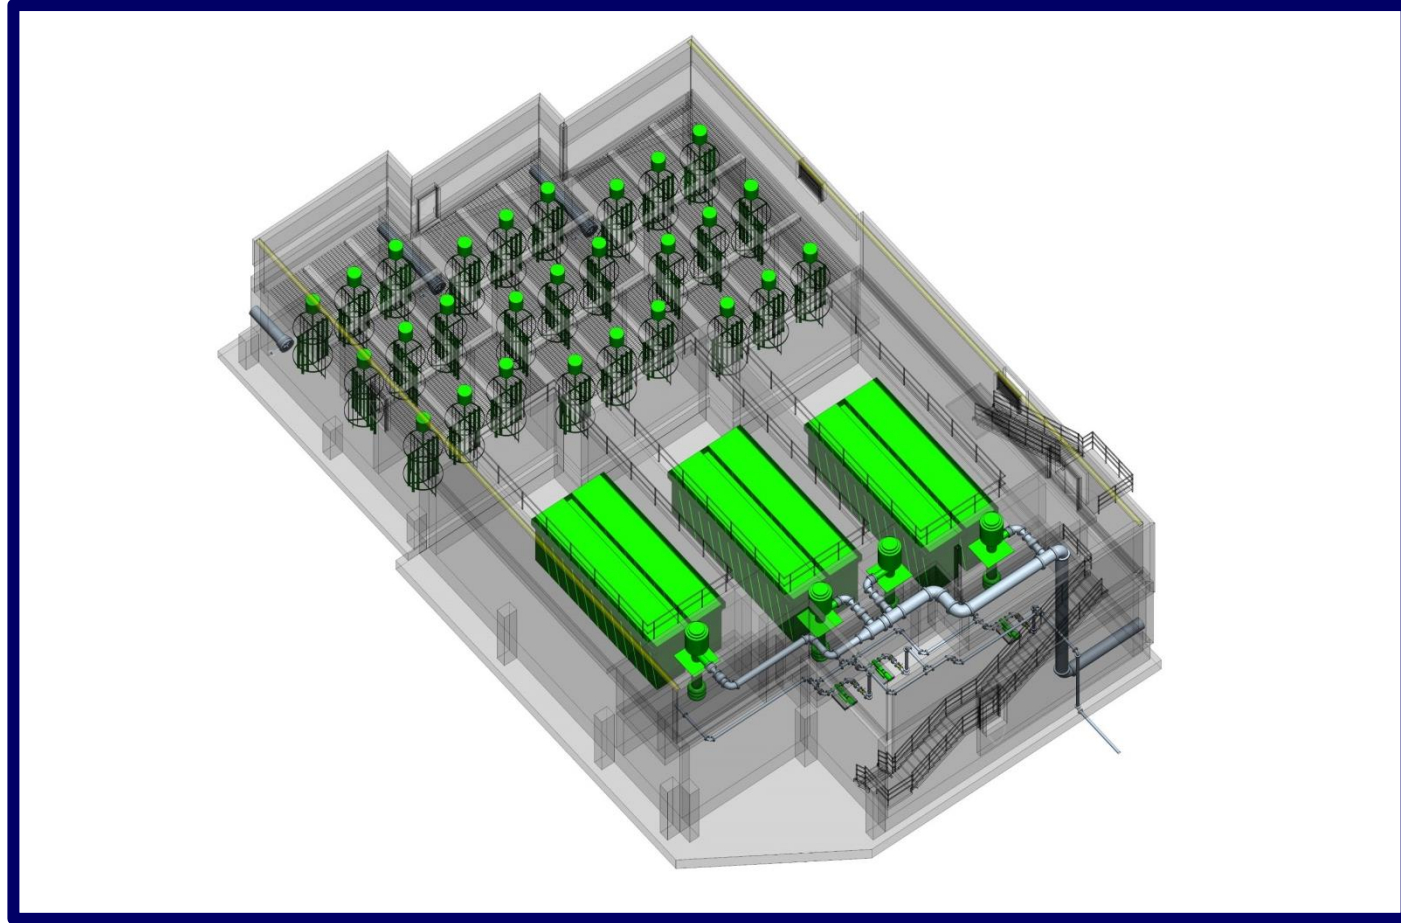

3Kings Water Treatment Equipment

