


For Full-Size Map, See Either  
Park City Municipal Corp  
or Powdr Development Co.

**Planned Future Lifts - 1998 MUP**

Proposed New Chondola Alignment (not to be used)

Proposed New Eagle (Chondola lift) (Applicant's proposed location)

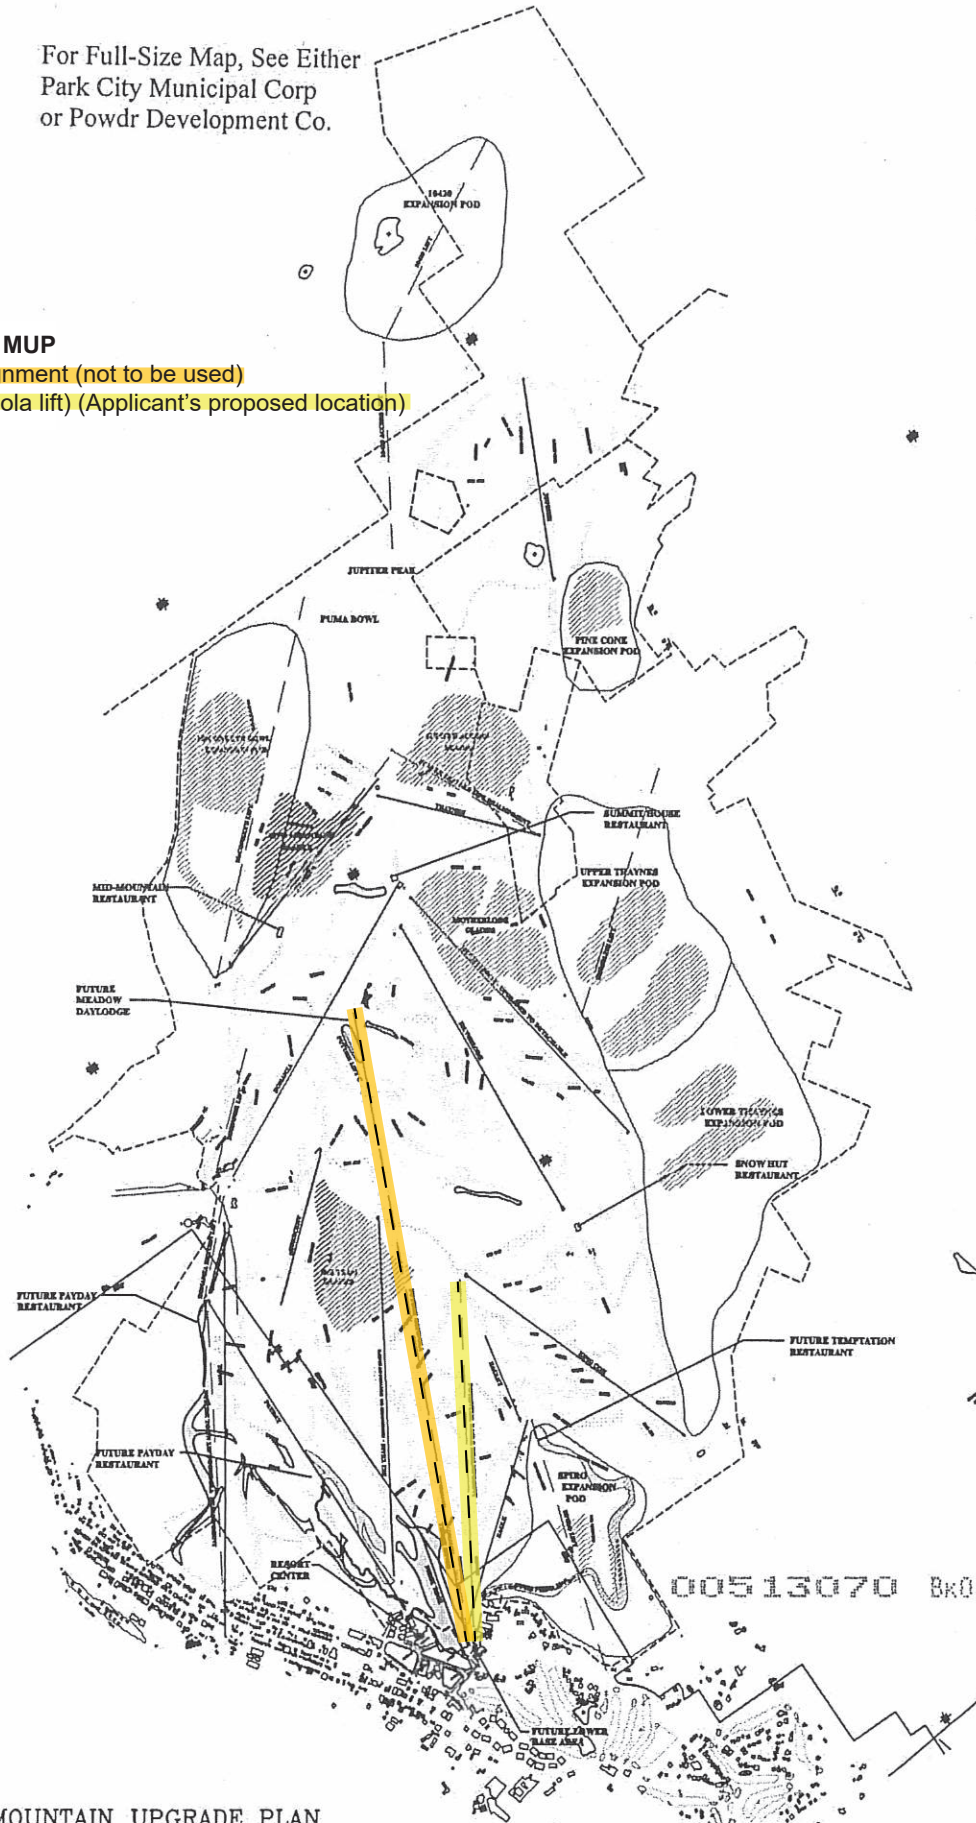

00513070 Bk01166 P500608

**MOUNTAIN UPGRADE PLAN**



**LEGEND**

	Proposed Ski Run		Tree Line
	Existing Ski Run		10 Foot Contour
	Expansion Pod		60 Foot Contour
	Planned Future Lift		Existing Building
	City-County Line		Existing Ski Lift
	Existing Gladed Areas		Existing Road
	Future Gladed Areas		Lease Line

