

SALT LAKE CITY
90 E. Fort Union Blvd
Suite 100
Midvale UT 84047
Phone: 801.255.0529
Fax: 801.255.4449

LAYTON
Phone: 801.547.1100

PLEASANT GROVE
Phone: 801.796.8145

TOOELE
Phone: 435.843.3590


WWW.ENSGNUTAH.COM

FOR:
BOYER PARK CITY JUNCTION, LC
80 SOUTH 400 WEST SUITE 200
SALT LAKE CITY, UTAH 84101

CONTACT:
PATRICK MOFFAT
PHONE: 801-621-4781
FAX:

PARK CITY HEIGHTS

PARK CITY, UTAH

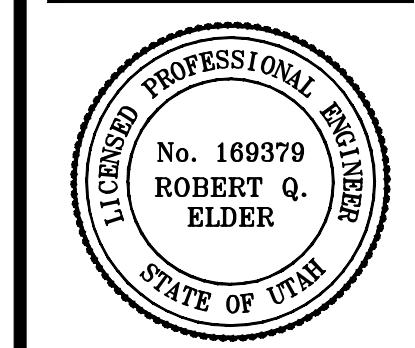

NO.	DATE	REVISION	BY
1			
2			
3			
4			
5			
6			
7			

CUL-DE-SAC
CROSS
SECTION
LOCATIONS

PROJECT NUMBER: 4076 DATE: 3/17/11
DRAWN BY: B. HADLEY CHECKED BY: J. FORD
PROJECT MANAGER: R. ELDER

EX-1



SALT LAKE CITY
 90 E. Fort Union Blvd
 Suite 100
 Midvale UT 84047
 Phone: 801.255.0529
 Fax: 801.255.4449

LAYTON
 Phone: 801.547.1100


PLEASANT GROVE
 Phone: 801.796.8145

TOOELE
 Phone: 435.843.3590


WWW.ENSGNUTAH.COM

FOR:
 BOYER PARK CITY JUNCTION, LC
 80 SOUTH 400 WEST SUITE 200
 SALT LAKE CITY, UTAH 84101


CONTACT:
 PATRICK MOFFAT
 PHONE: 801-621-4781
 FAX:

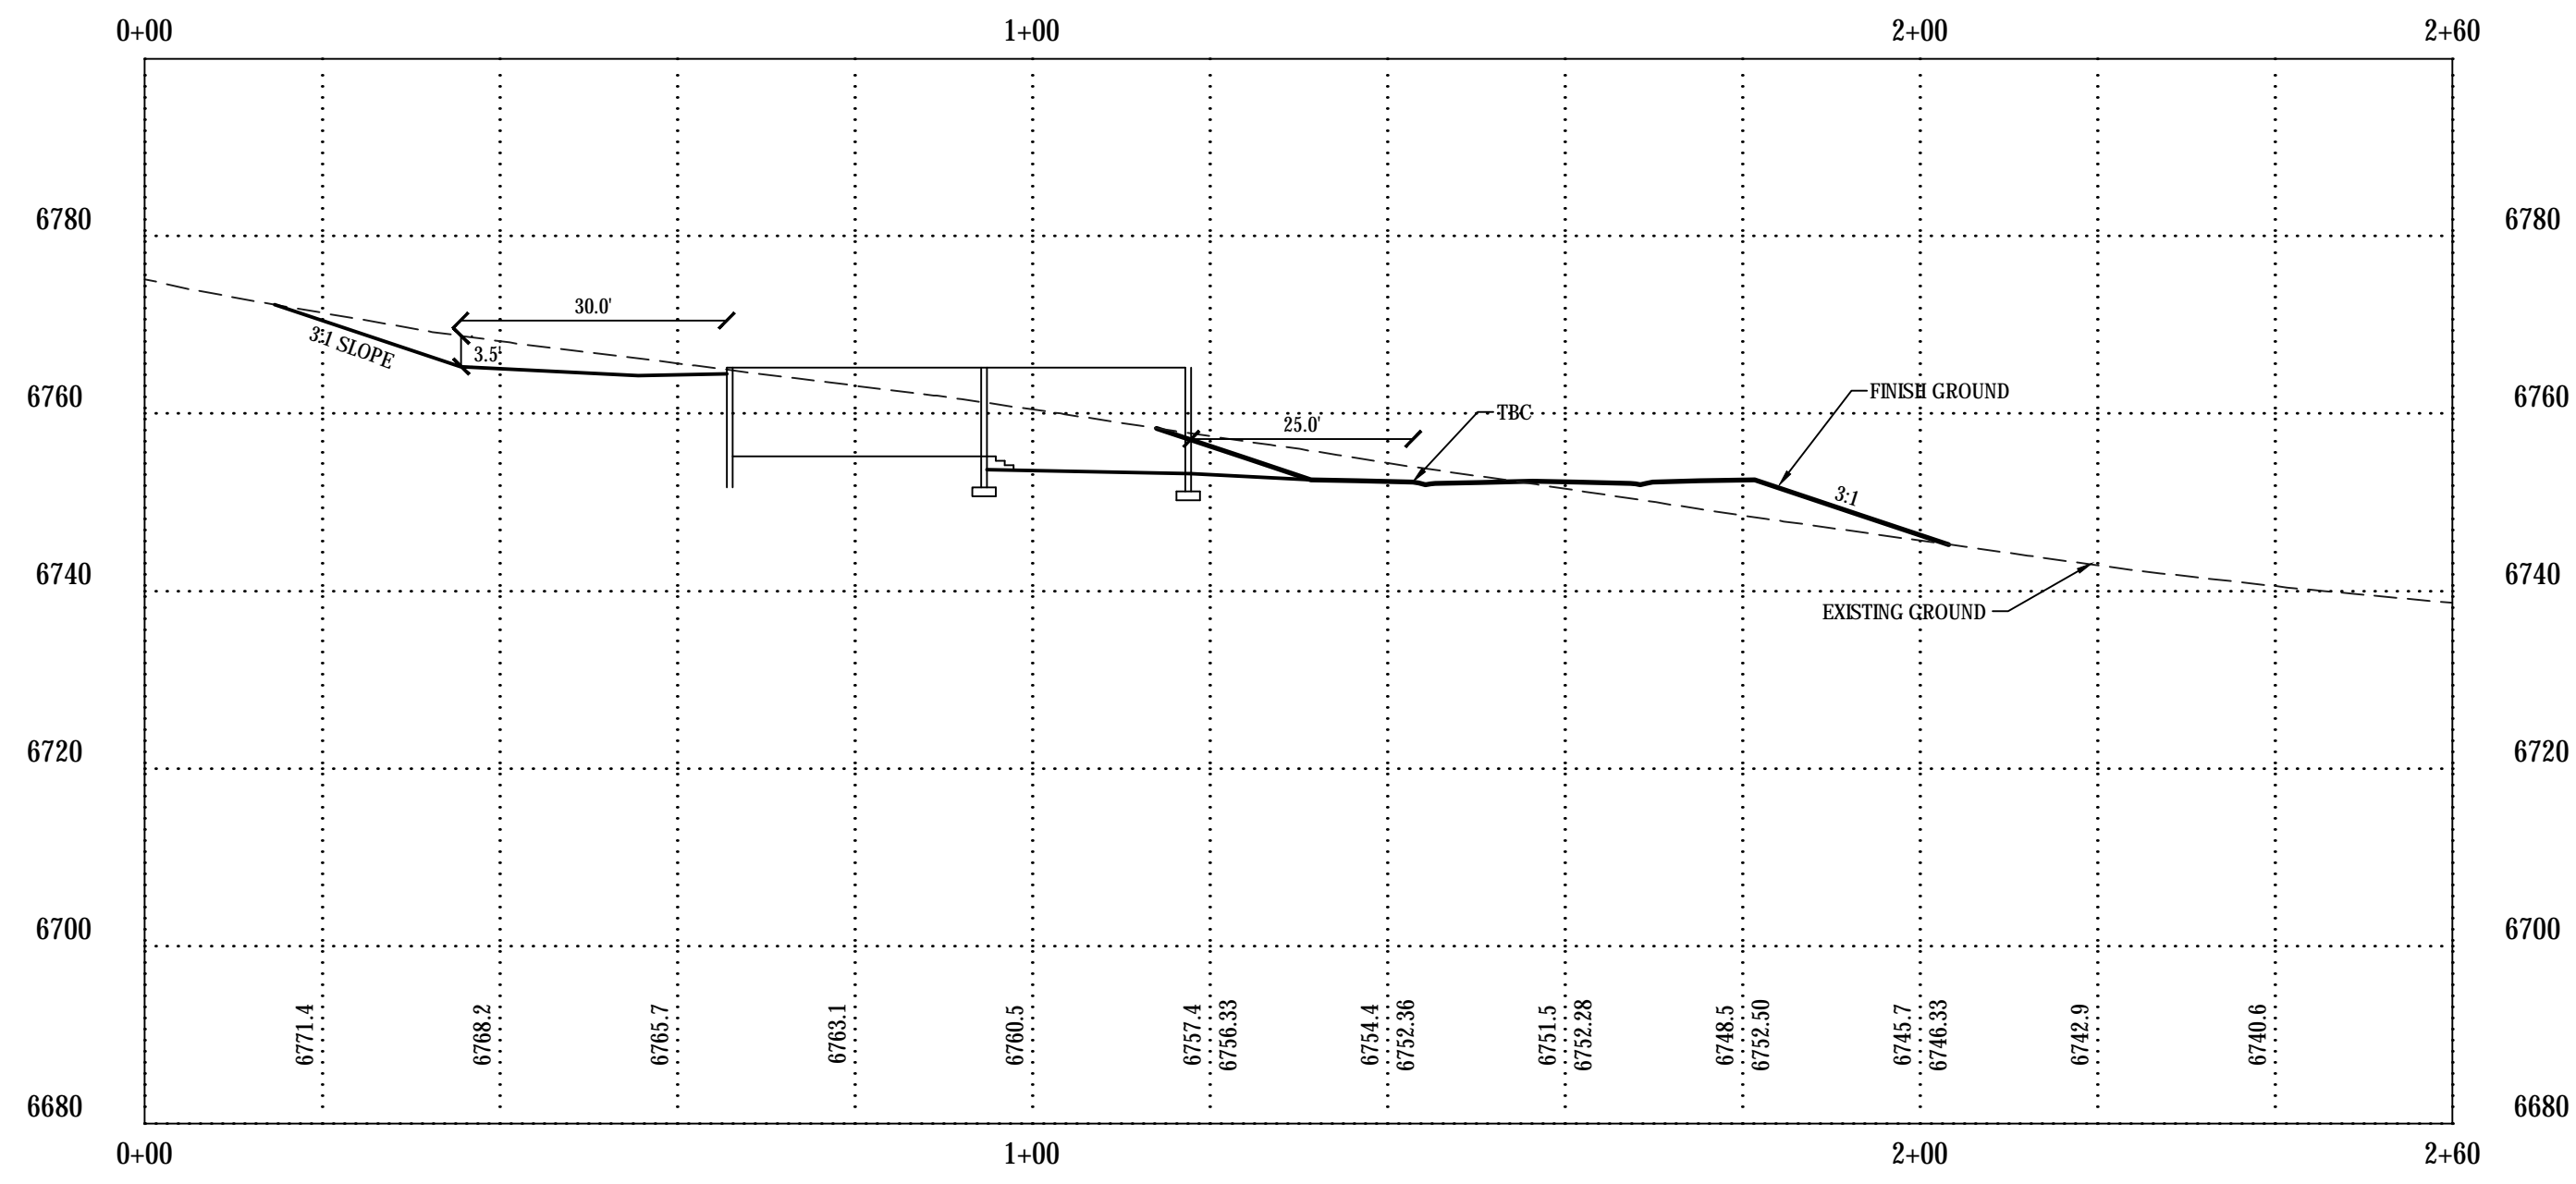


1 CROSS SECTION 1
 Scale: 1"=20'

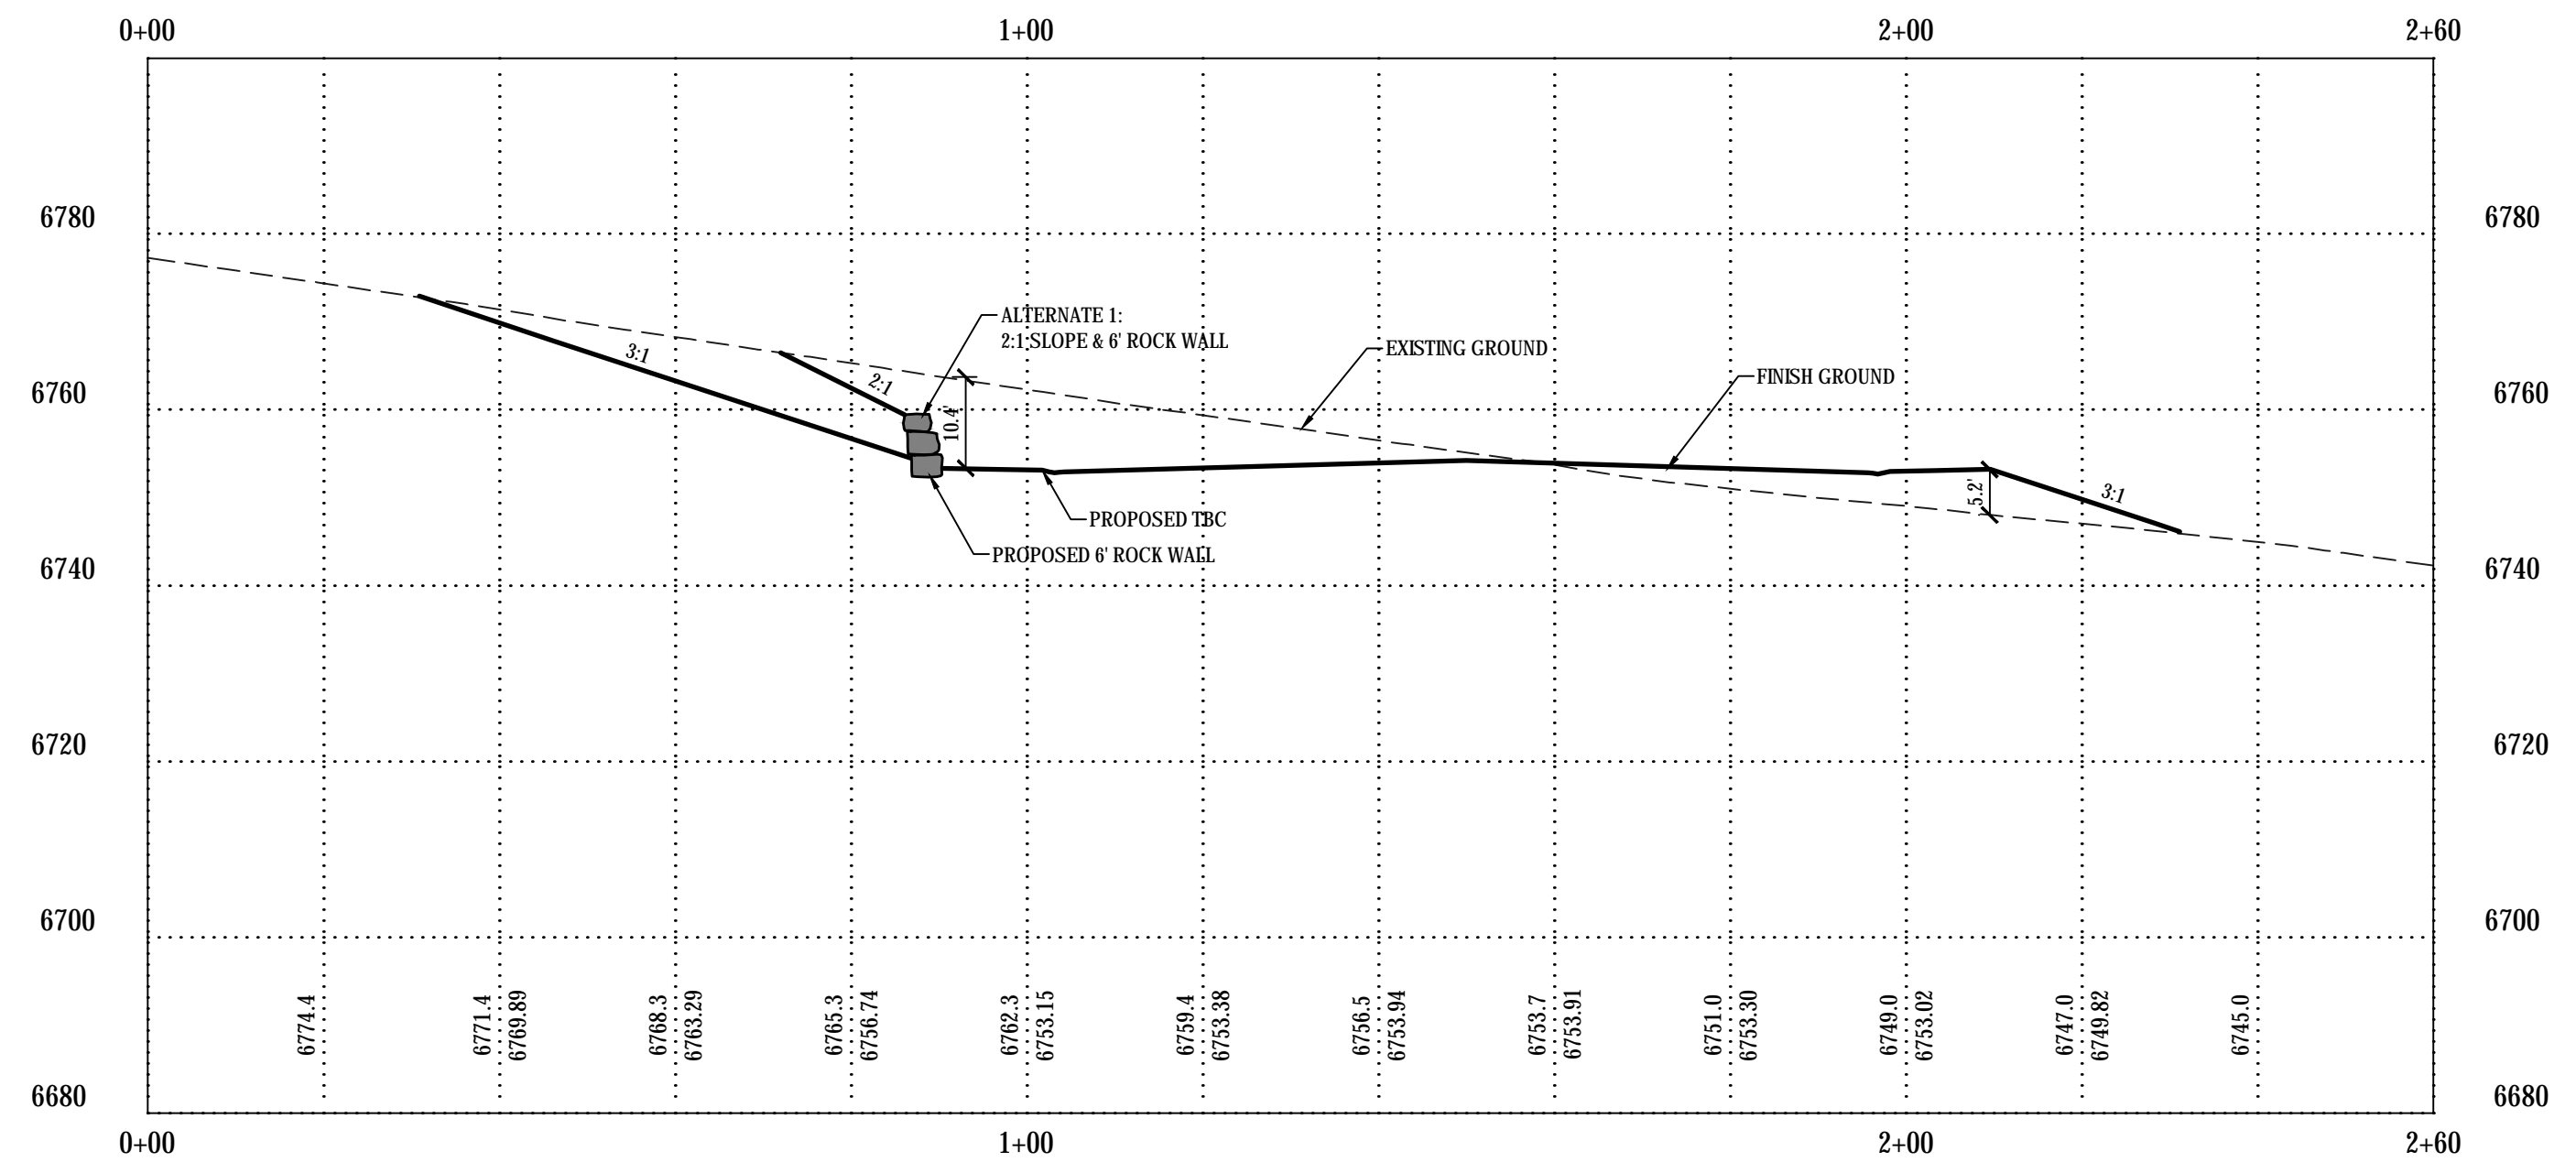

2 CROSS SECTION 2
 Scale: 1"=20'

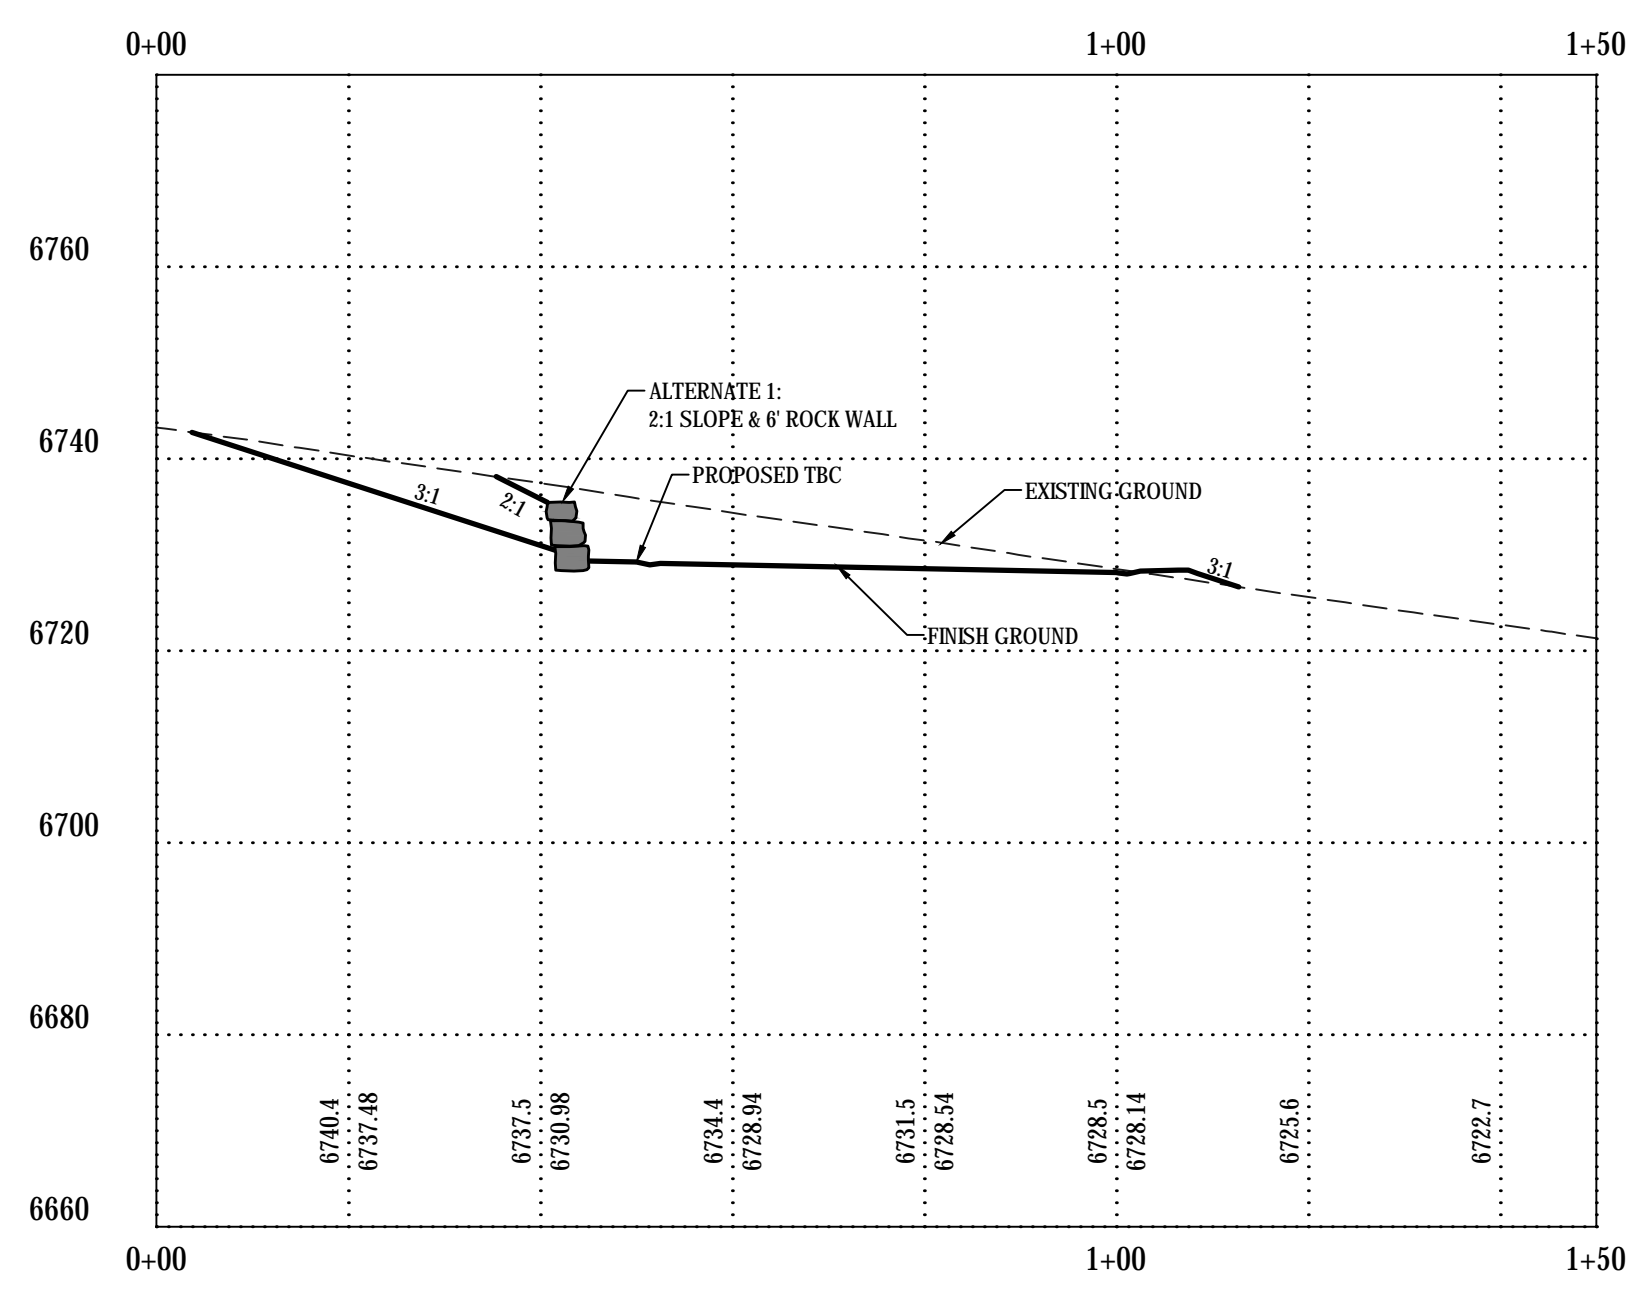


3 CROSS SECTION 3
 Scale: 1"=20'

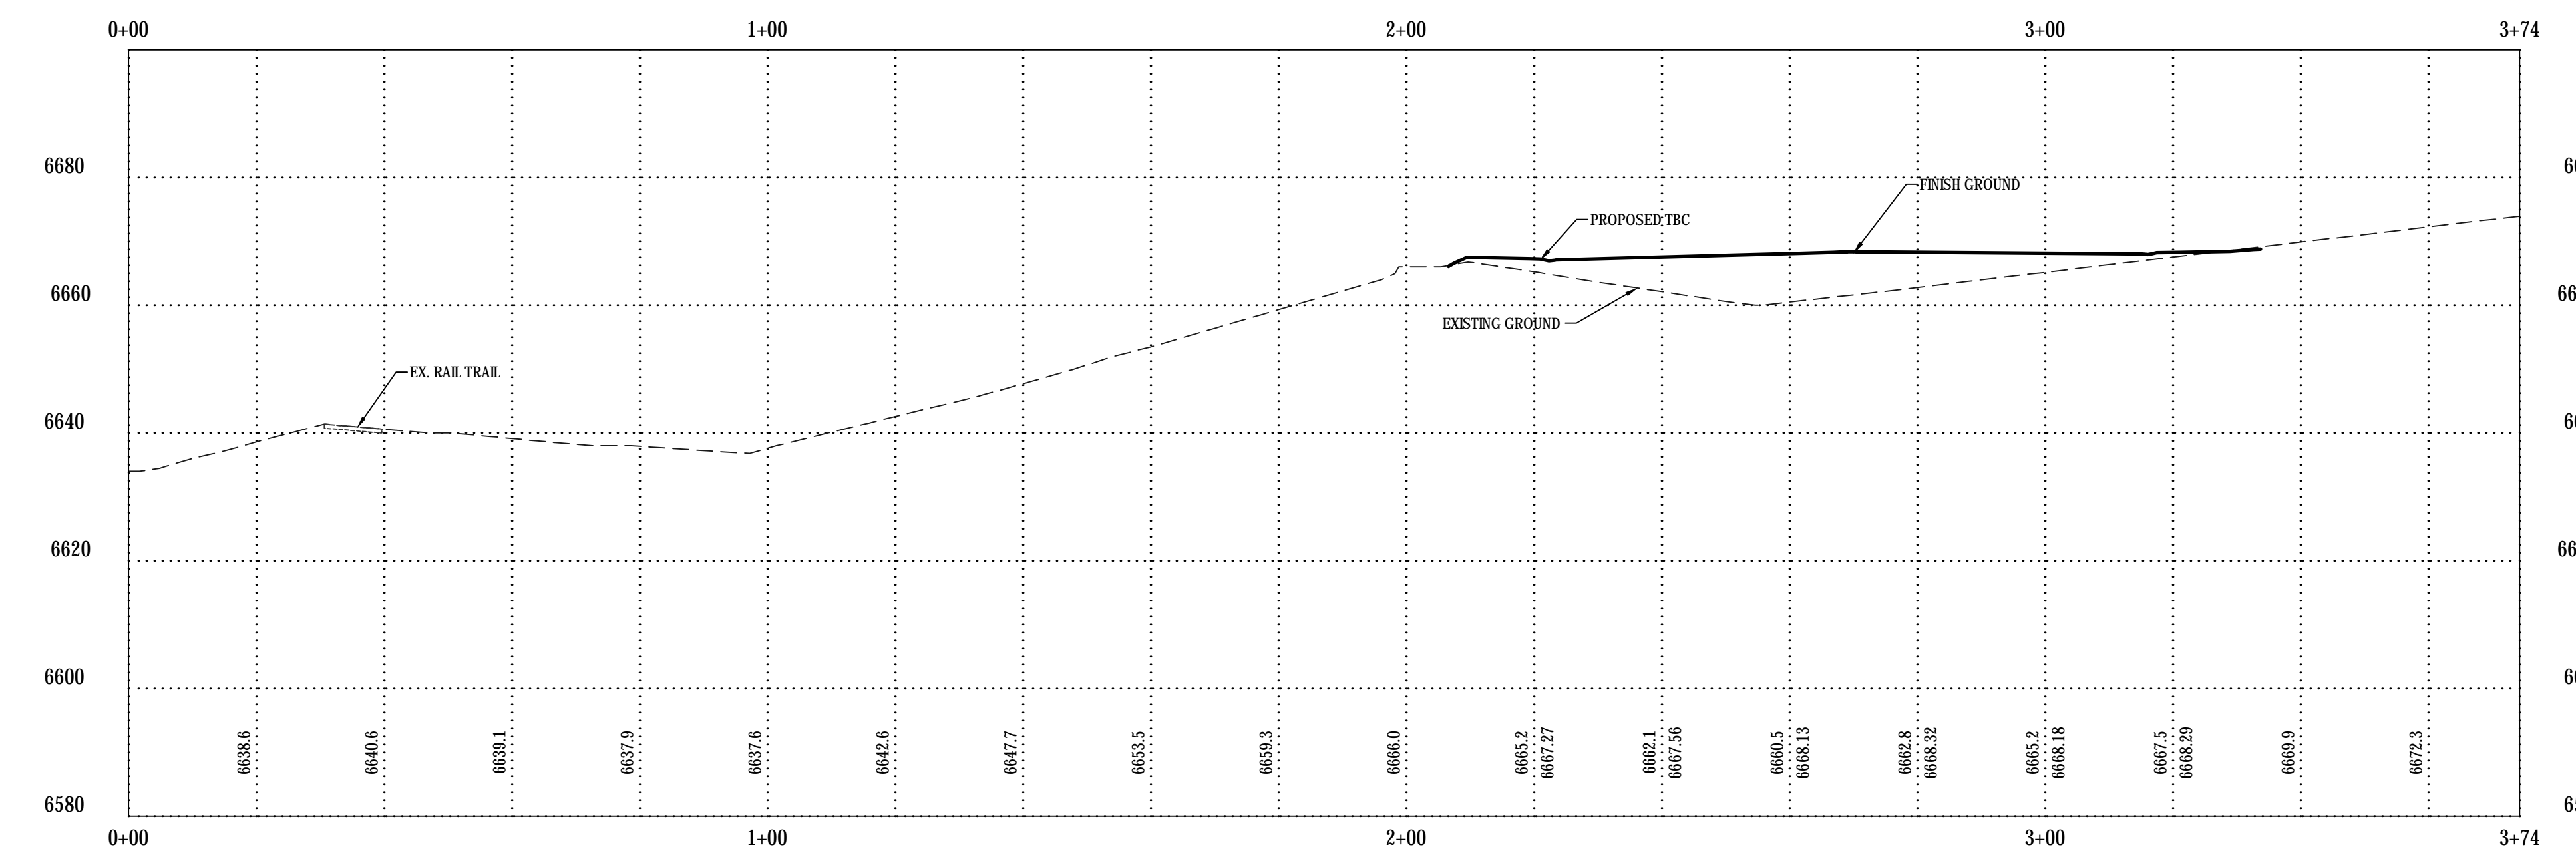

4 CROSS SECTION 4
 Scale: 1"=20'

PARK CITY HEIGHTS

PARK CITY, UTAH

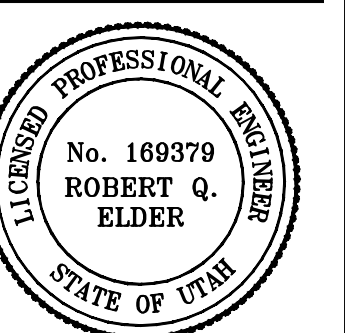

NO.	DATE	REVISION	BY
1			
2			
3			
4			
5			
6			
7			

CUL-DE-SAC
 CROSS
 SECTIONS

PROJECT NUMBER: 4976
 DATE: 3/17/11
 DRAWN BY: B. HADLEY
 CHECKED BY: J. FORD
 PROJECT MANAGER: R. ELDER



SALT LAKE CITY
 90 E. Fort Union Blvd
 Suite 100
 Midvale UT 84047
 Phone: 801.255.0529
 Fax: 801.255.4449

LAYTON
 Phone: 801.547.1100

PLEASANT GROVE
 Phone: 801.796.8145

TOOELE
 Phone: 435.843.3590


WWW.ENSGNUTAH.COM

FOR:
 BOYER PARK CITY JUNCTION, LC
 80 SOUTH 400 WEST SUITE 200
 SALT LAKE CITY, UTAH 84101

CONTACT:
 PATRICK MOFFAT
 PHONE: 801-621-4781
 FAX:

PARK CITY HEIGHTS

PARK CITY, UTAH

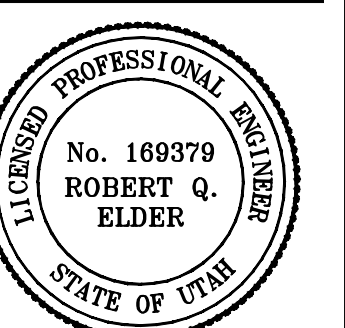


NO.	DATE	REVISION	BY
1			
2			
3			
4			
5			
6			
7			


CUL-DE-SAC
 CROSS
 SECTIONS

PROJECT NUMBER: 4976 DATE: 3/17/11
 DRAWN BY: B. HADLEY CHECKED BY: J. FORD
 PROJECT MANAGER: R. ELDER


EX-3

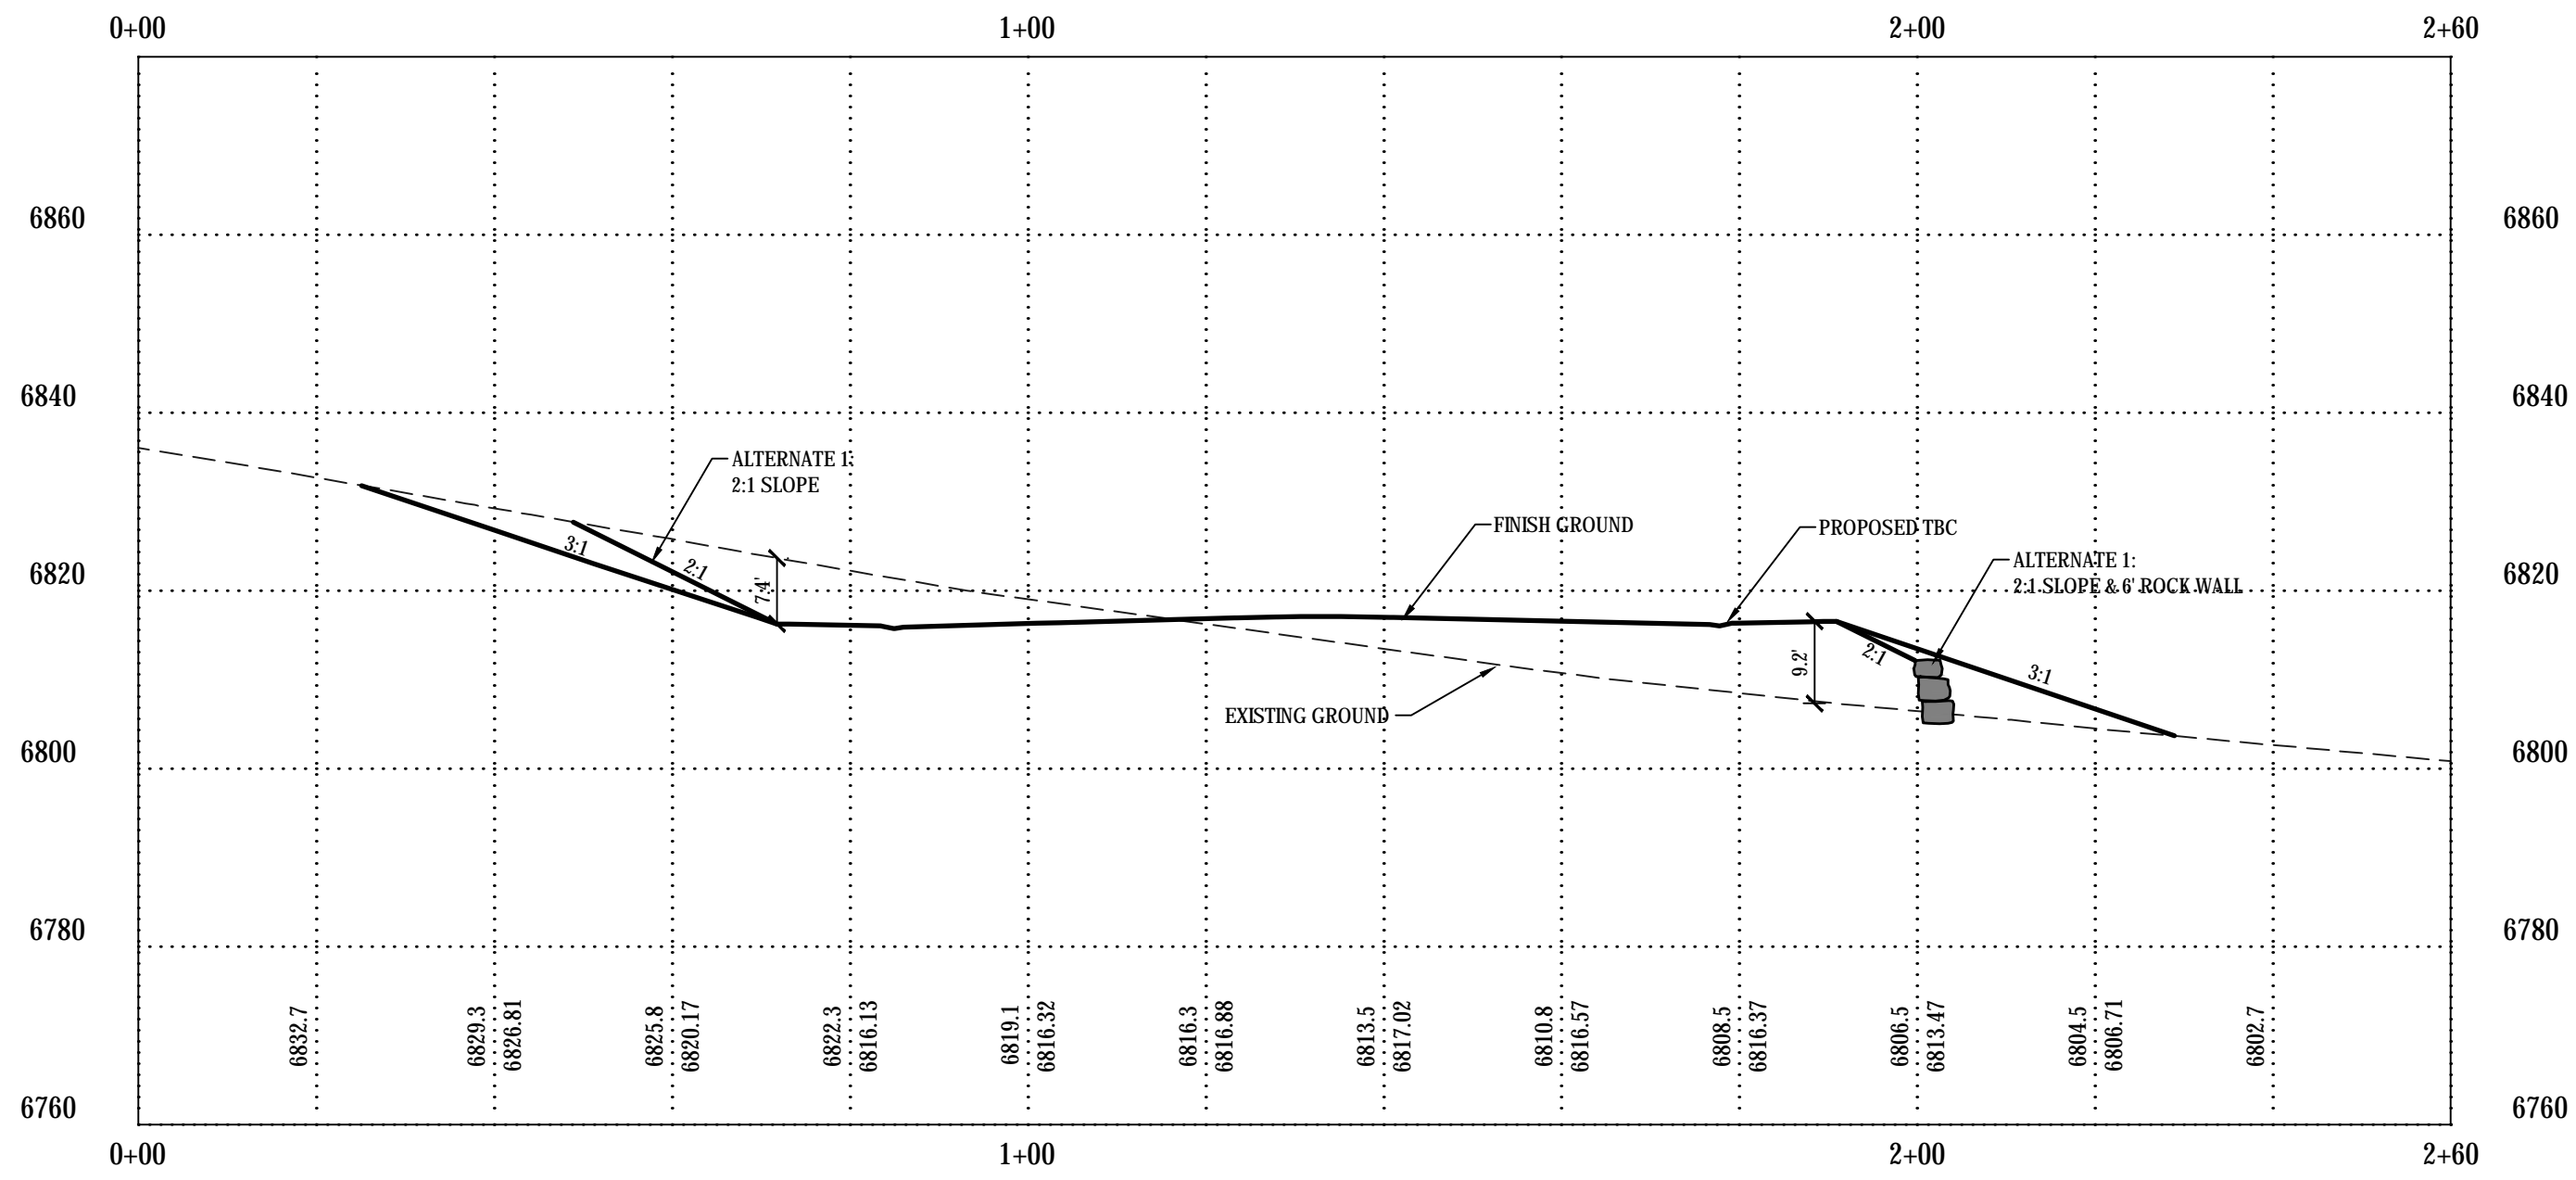

5 CROSS SECTION 5
 Scale: 1"=20'

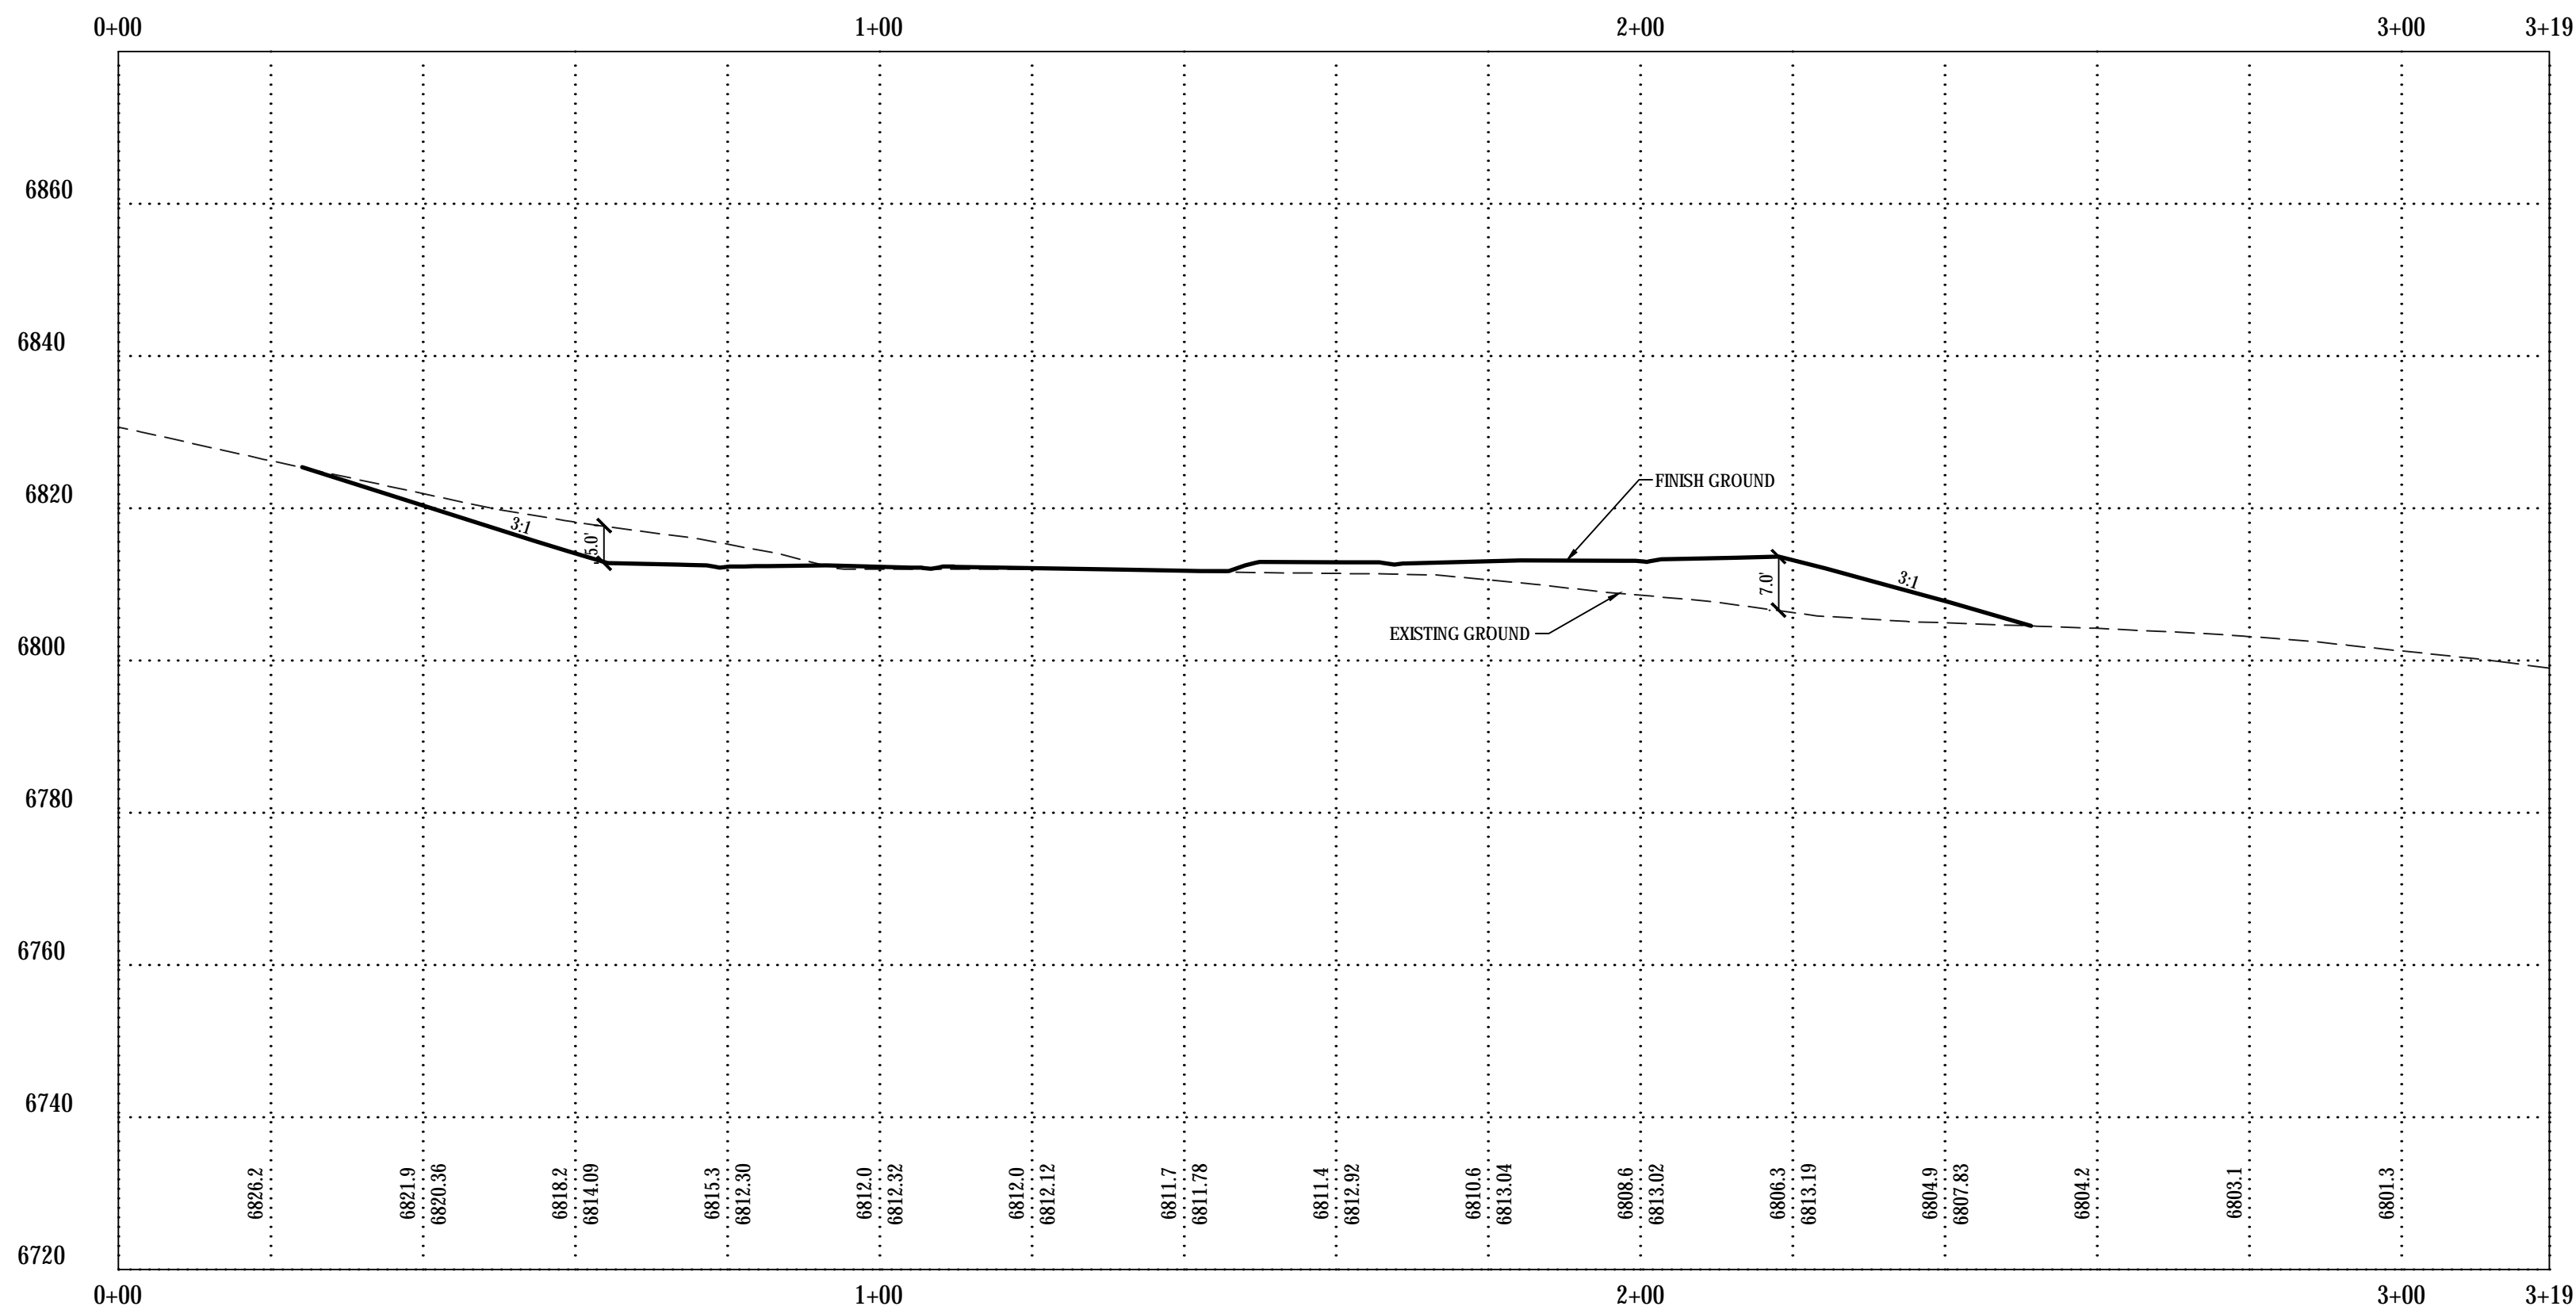

6 CROSS SECTION 6
 Scale: 1"=20'

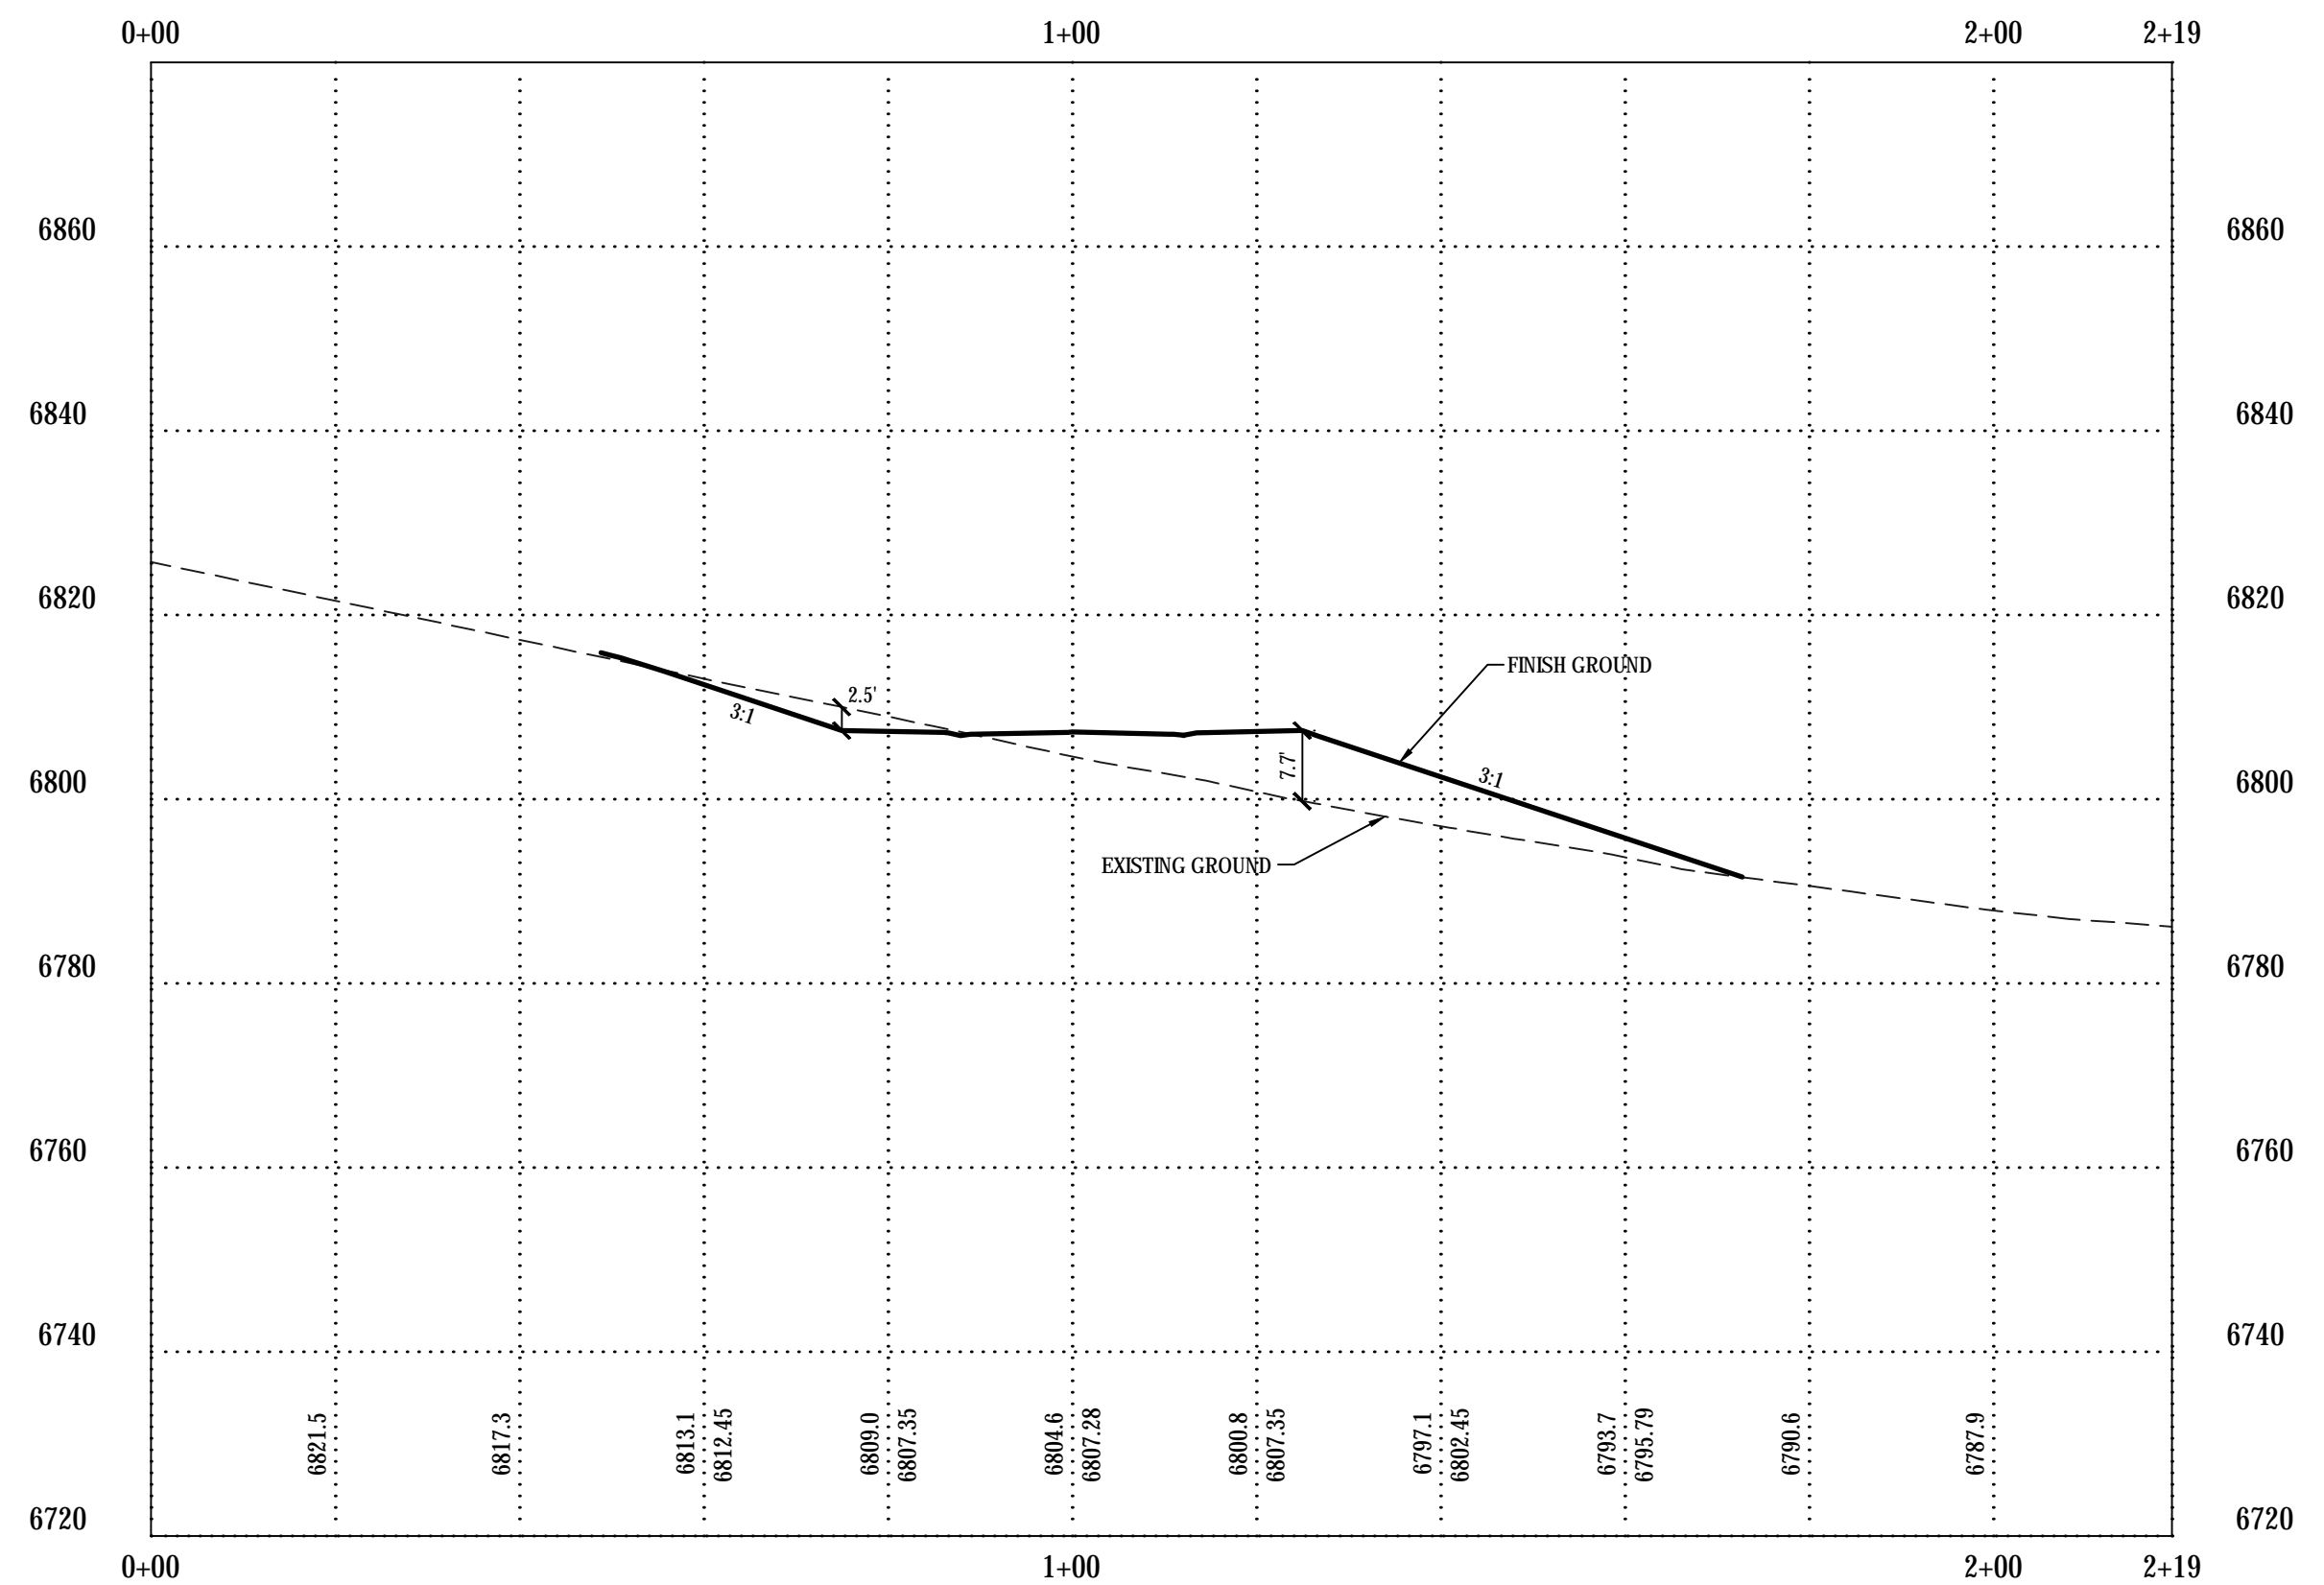

7 CROSS SECTION 7
 Scale: 1"=20'