

1 GROUND LEVEL PLAN
1/4" = 1'-0"

CENTRAL PARK CONDOMINIUMS

1893 PROSPECTOR AVE.
PARK CITY, UT

NOTE:

CONSULTANT

STAMP

APRIL 27, 2017

UPDATE SET

#	DATE	DESCRIPTION	ISS. TO
1	10.20.16	POST PERMIT SUB	CDR
2	12.07.16	STRUCTURAL REVISION	CDR
4	11.22.16	PARKING REGRADE	CDR
7	04.30.17	ELEVATOR ROOM	

gigaplex
ARCHITECTS

1255 IRONHORSE DRIVE
P.O. BOX 3360
PARK CITY, UT 84060
P: 435.649.4661
www.gigaplexdesign.com
office@gigaplexdesign.com

COPYRIGHT 2016 GIGAPLEX ARCHITECTS,
ALL RIGHTS RESERVED

ORIGINAL SIZE 24"X36" IF ALTERNATE SHEET
SIZE, SCALE REDUCED ACCORDINGLY

04.30.17


GROUND
LEVEL PLAN

SHEET NO.

A-8.20

JOB NO.

0815

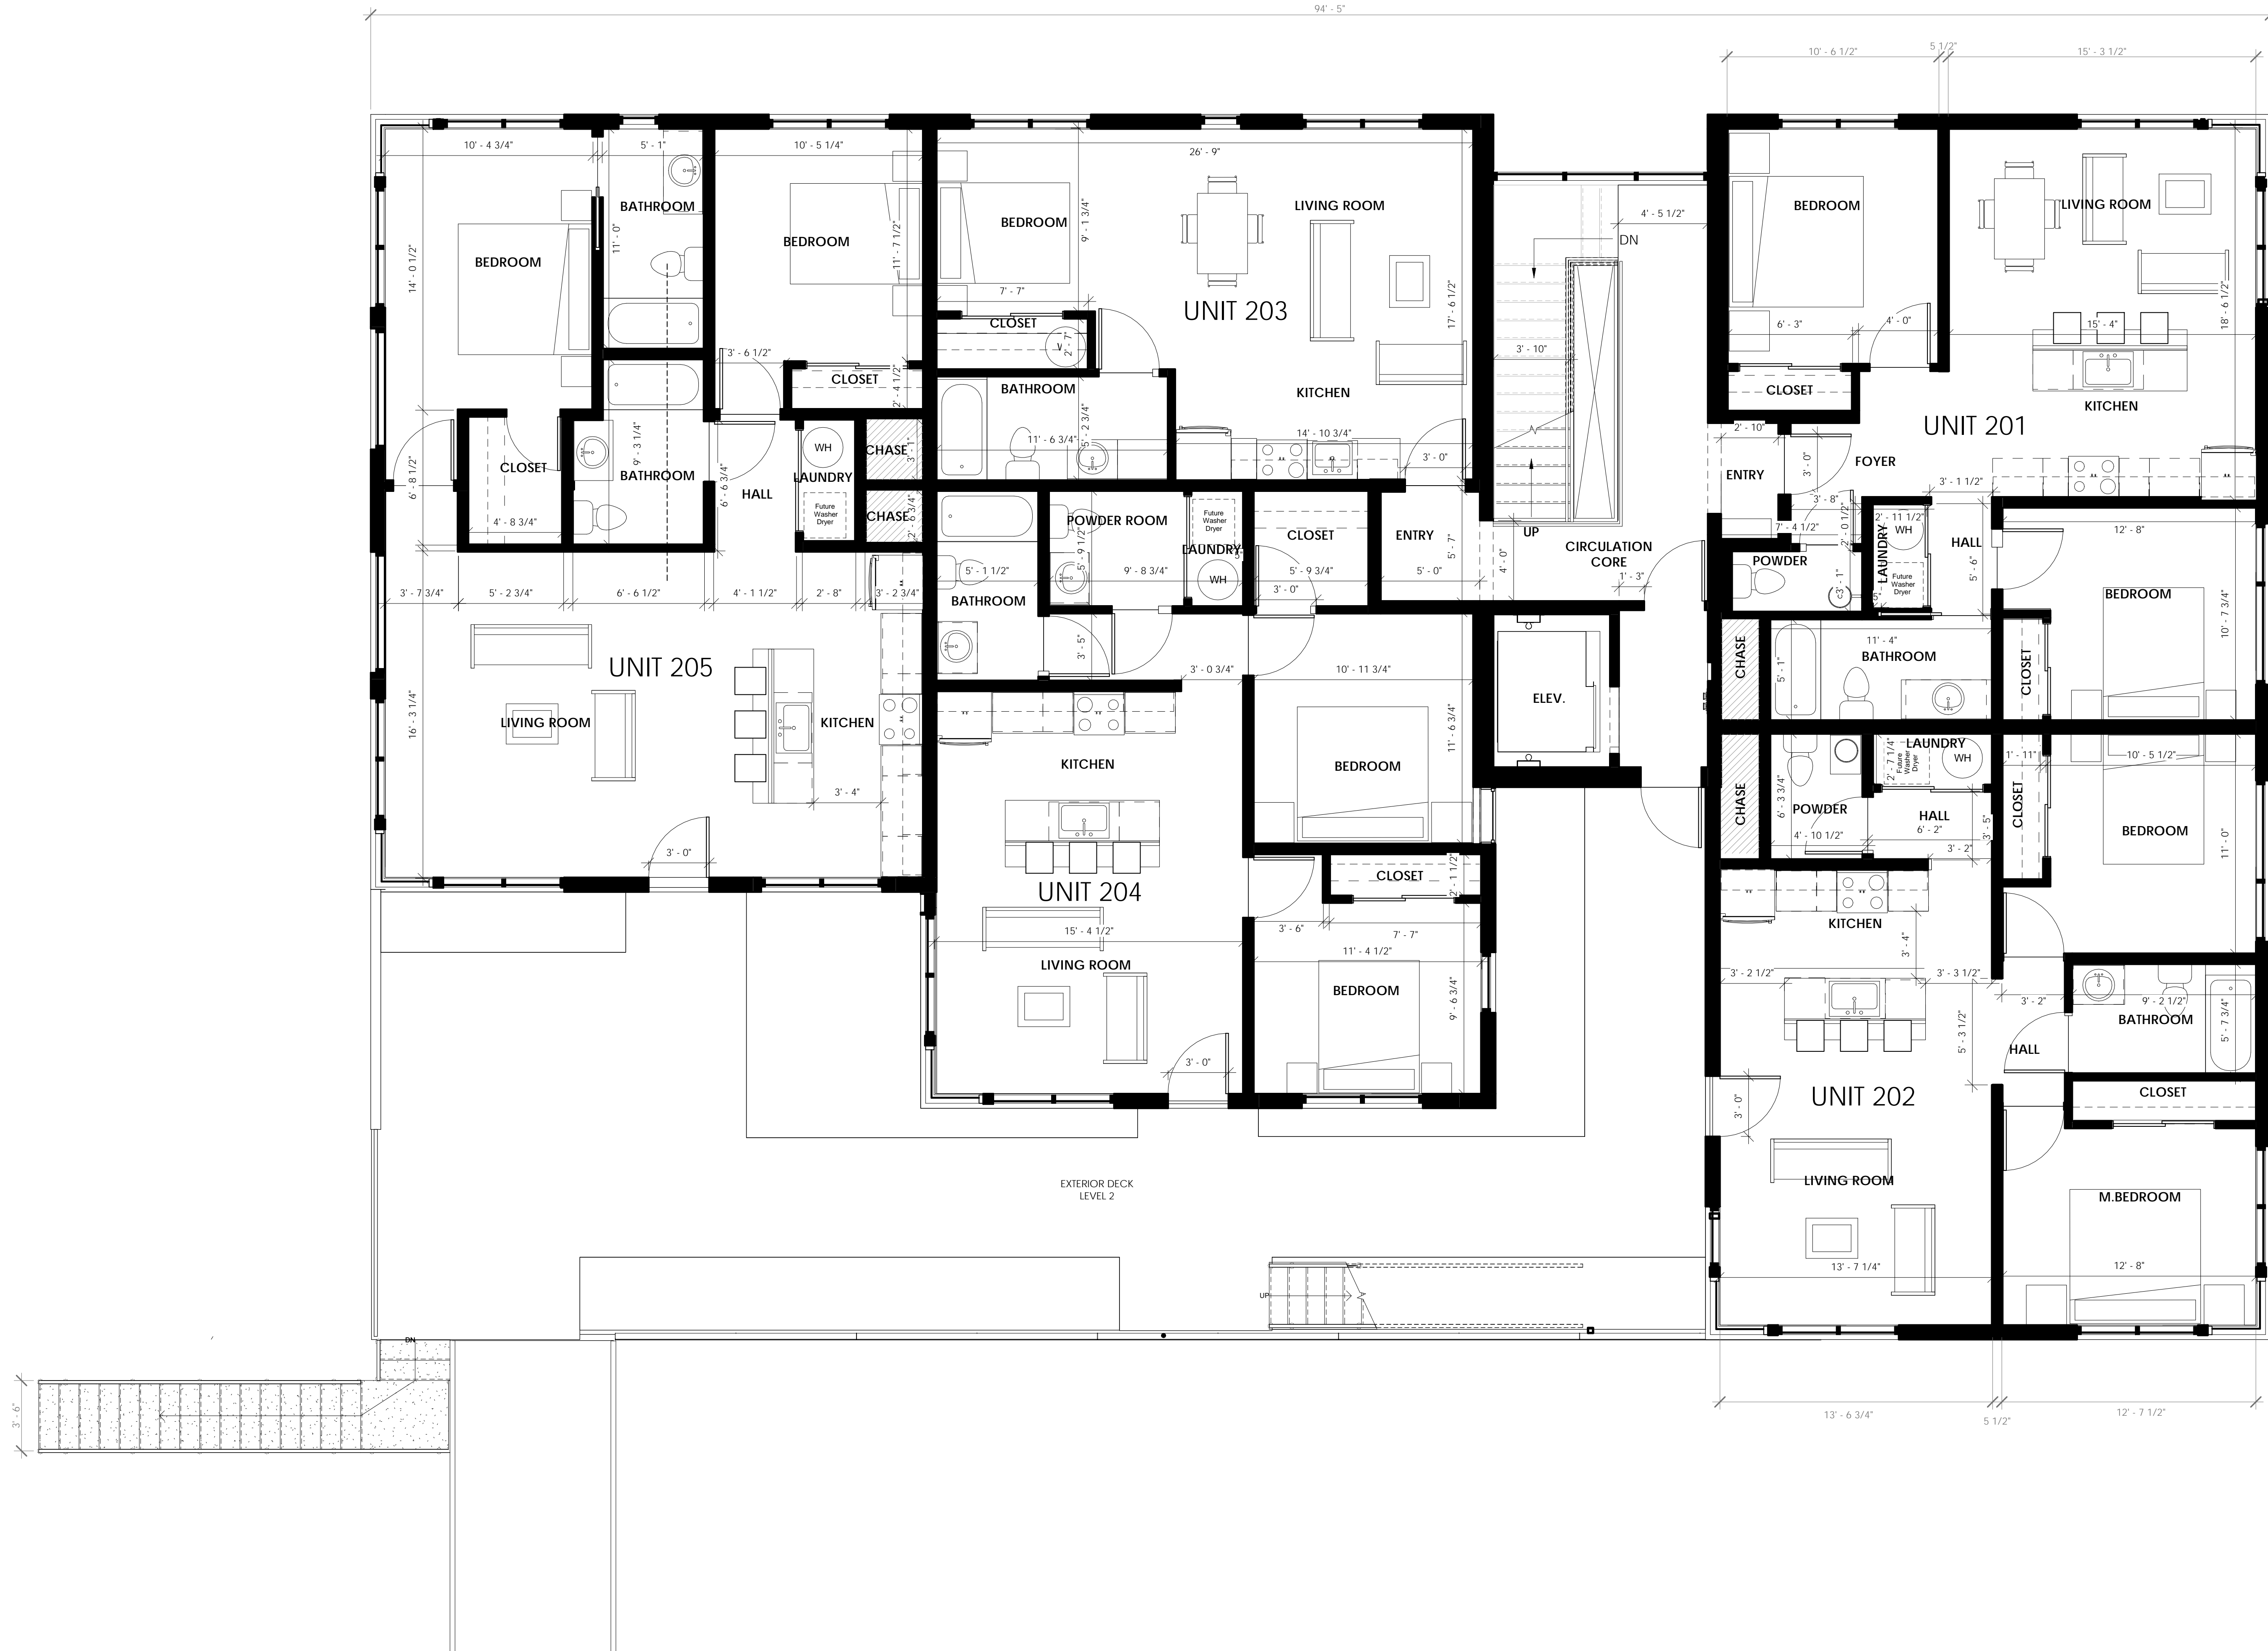

1 LEVEL 2 PLAN
1/4" = 1'-0"

CENTRAL PARK CONDOMINIUMS

1893 PROSPECTOR AVE.
PARK CITY, UT

NOTE:

CONSULTANT

STAMP

APRIL 27, 2017

UPDATE SET

#	DATE	DESCRIPTION	ISS. TO
1	10.20.16	POST PERMIT SUB	CDR
5	03.01.17	FRAMING UPDATES	CDR



1255 IRONHORSE DRIVE
P.O. BOX 3360
PARK CITY, UT 84060
P: 435.649.4661
www.gigaplexdesign.com
office@gigaplexdesign.com

COPYRIGHT 2016 GIGAPLEX ARCHITECTS,
ALL RIGHTS RESERVED

ORIGINAL SIZE 24"X36" IF ALTERNATE SHEET
SIZE, SCALE REDUCED ACCORDINGLY

03.01.17


LEVEL 2 PLAN

SHEET NO.

A-8.21

JOB NO.

0815

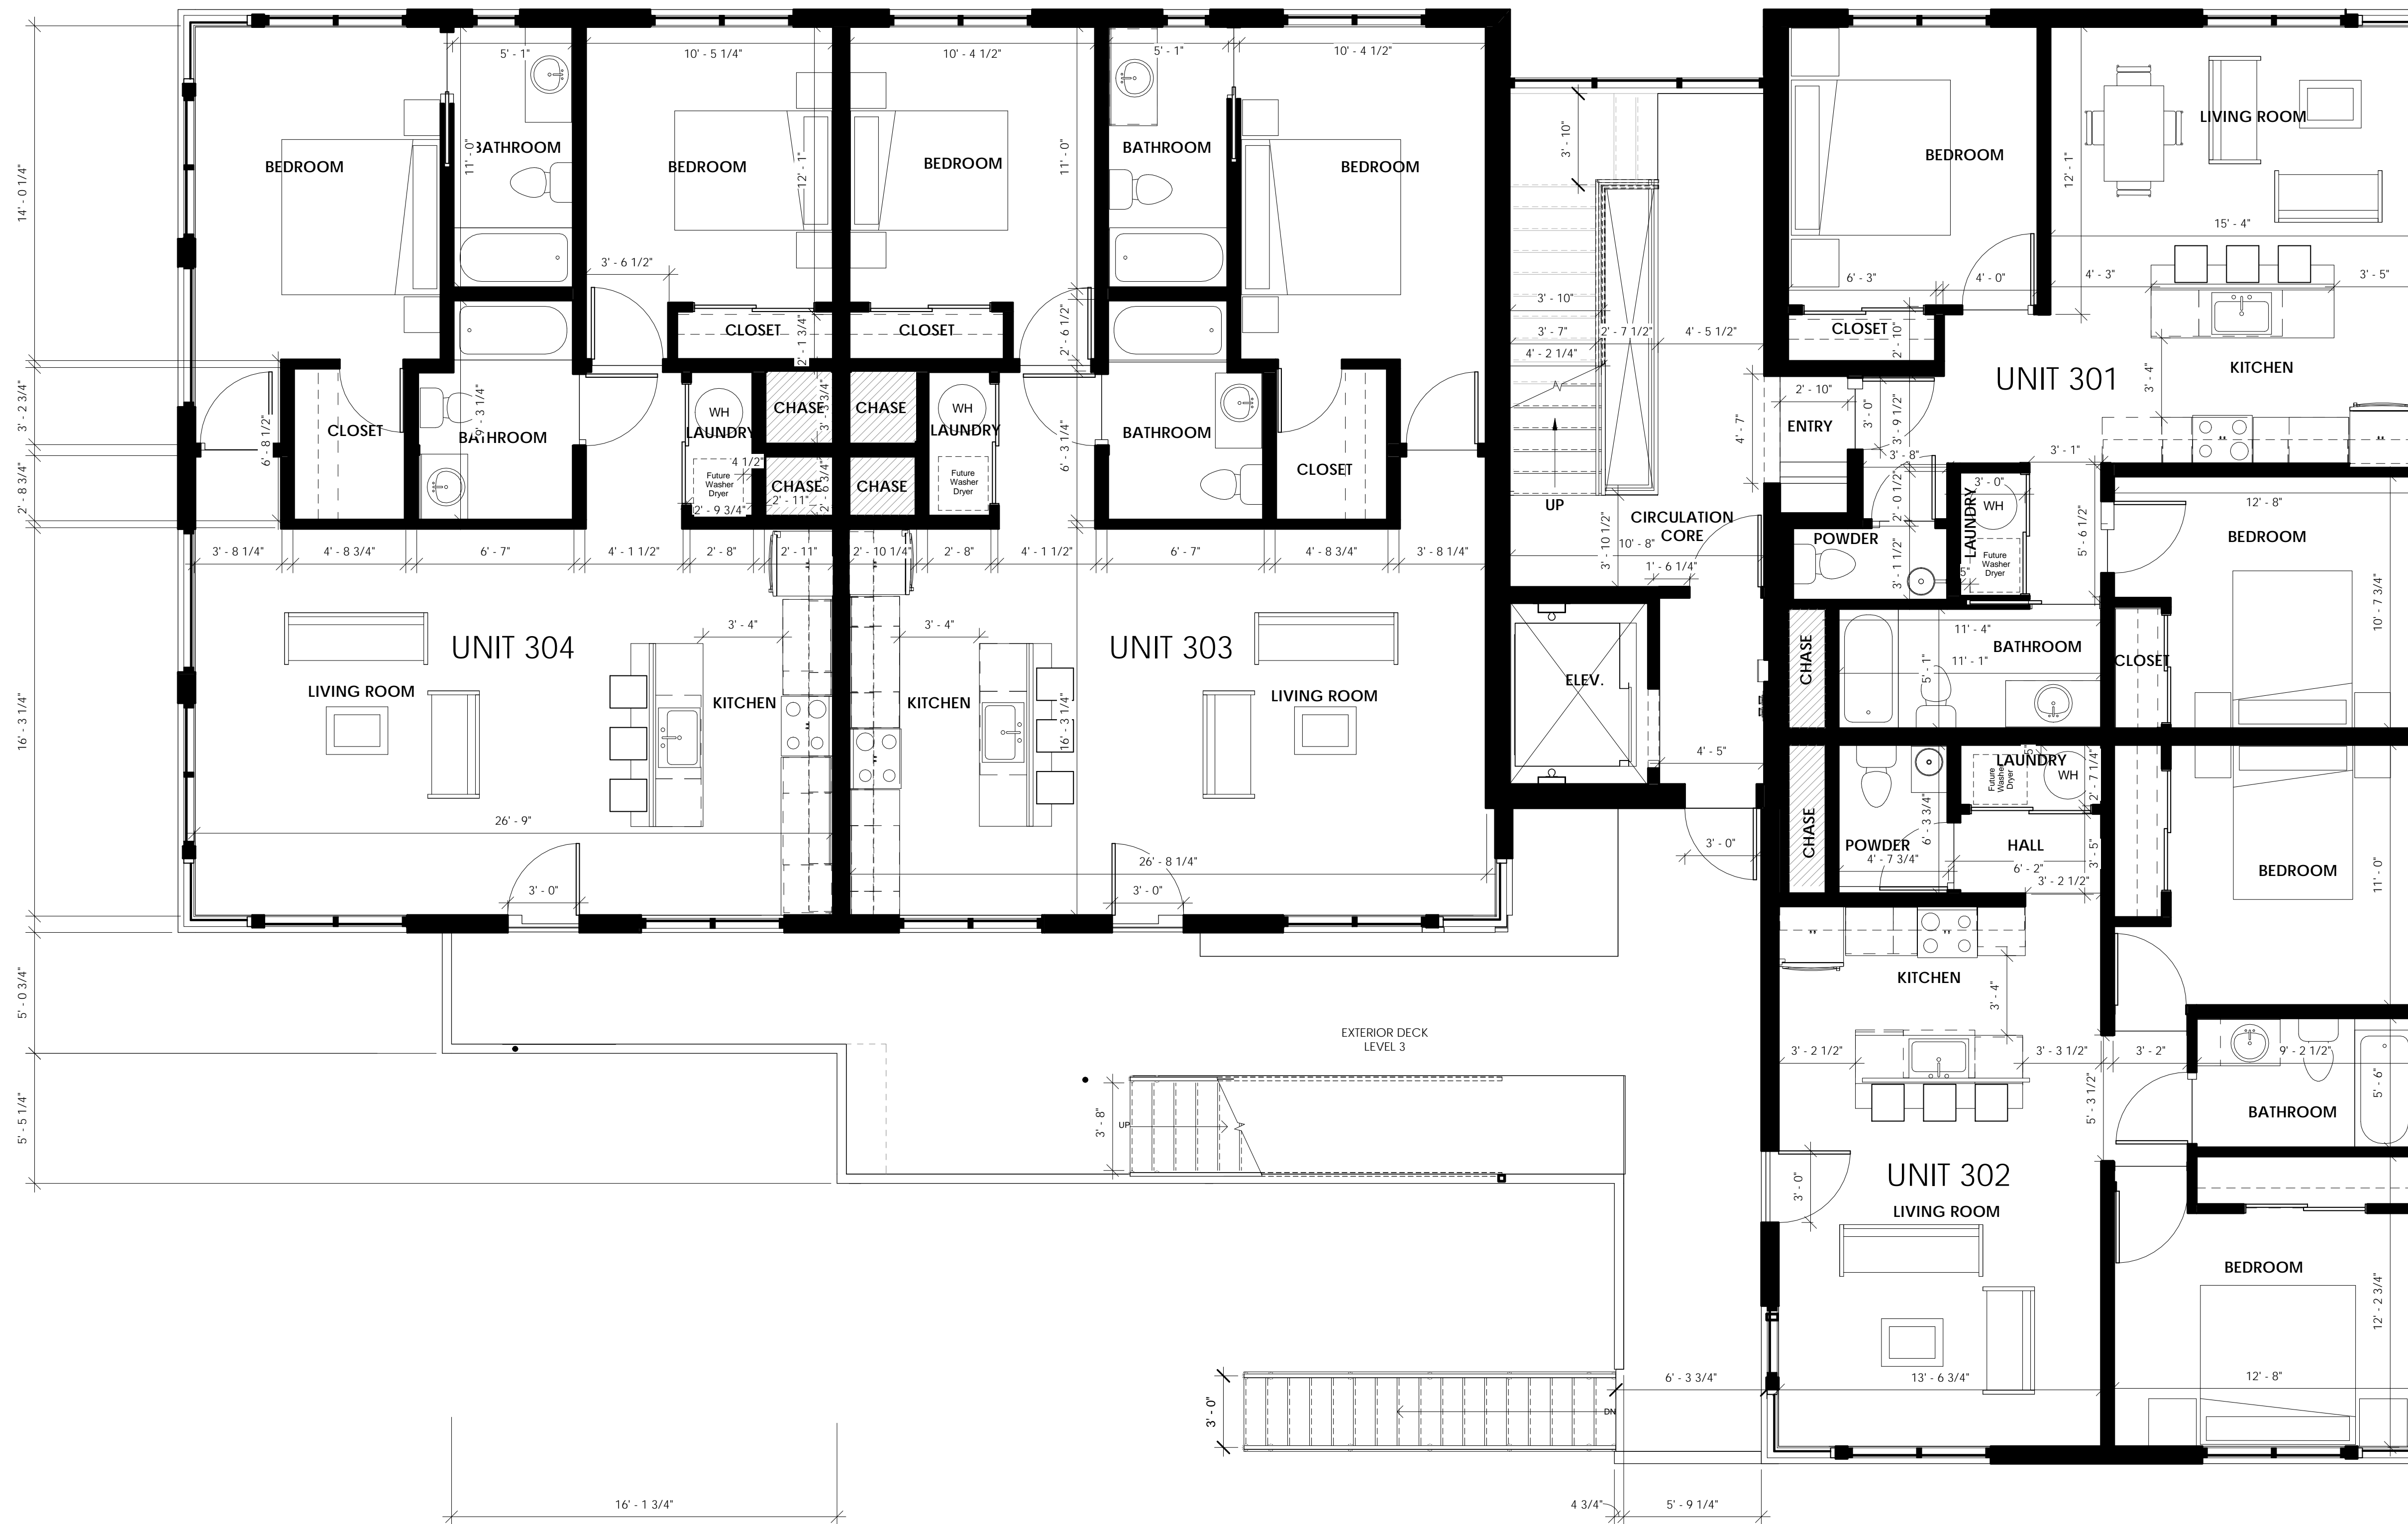

① LEVEL 3 PLAN
1/4" = 1'-0"

NOTE:

CONSULTANT

STAMP

APRIL 27, 2017

UPDATE SET

#	DATE	DESCRIPTION	ISS. TO
1	10.20.16	POST PERMIT SUB	CDR
5	03.01.17	FRAMING UPDATES	CDR



1255 IRONHORSE DRIVE
P.O. BOX 3360
PARK CITY, UT 84060
P: 435.649.4661
www.gigaplexdesign.com
office@gigaplexdesign.com

COPYRIGHT 2016 GIGAPLEX ARCHITECTS,
ALL RIGHTS RESERVED

ORIGINAL SIZE 24"X36" IF ALTERNATE SHEET
SIZE, SCALE REDUCED ACCORDINGLY

03.01.17


LEVEL 3 PLAN

SHEET NO.

A-8.22

JOB NO.

0815

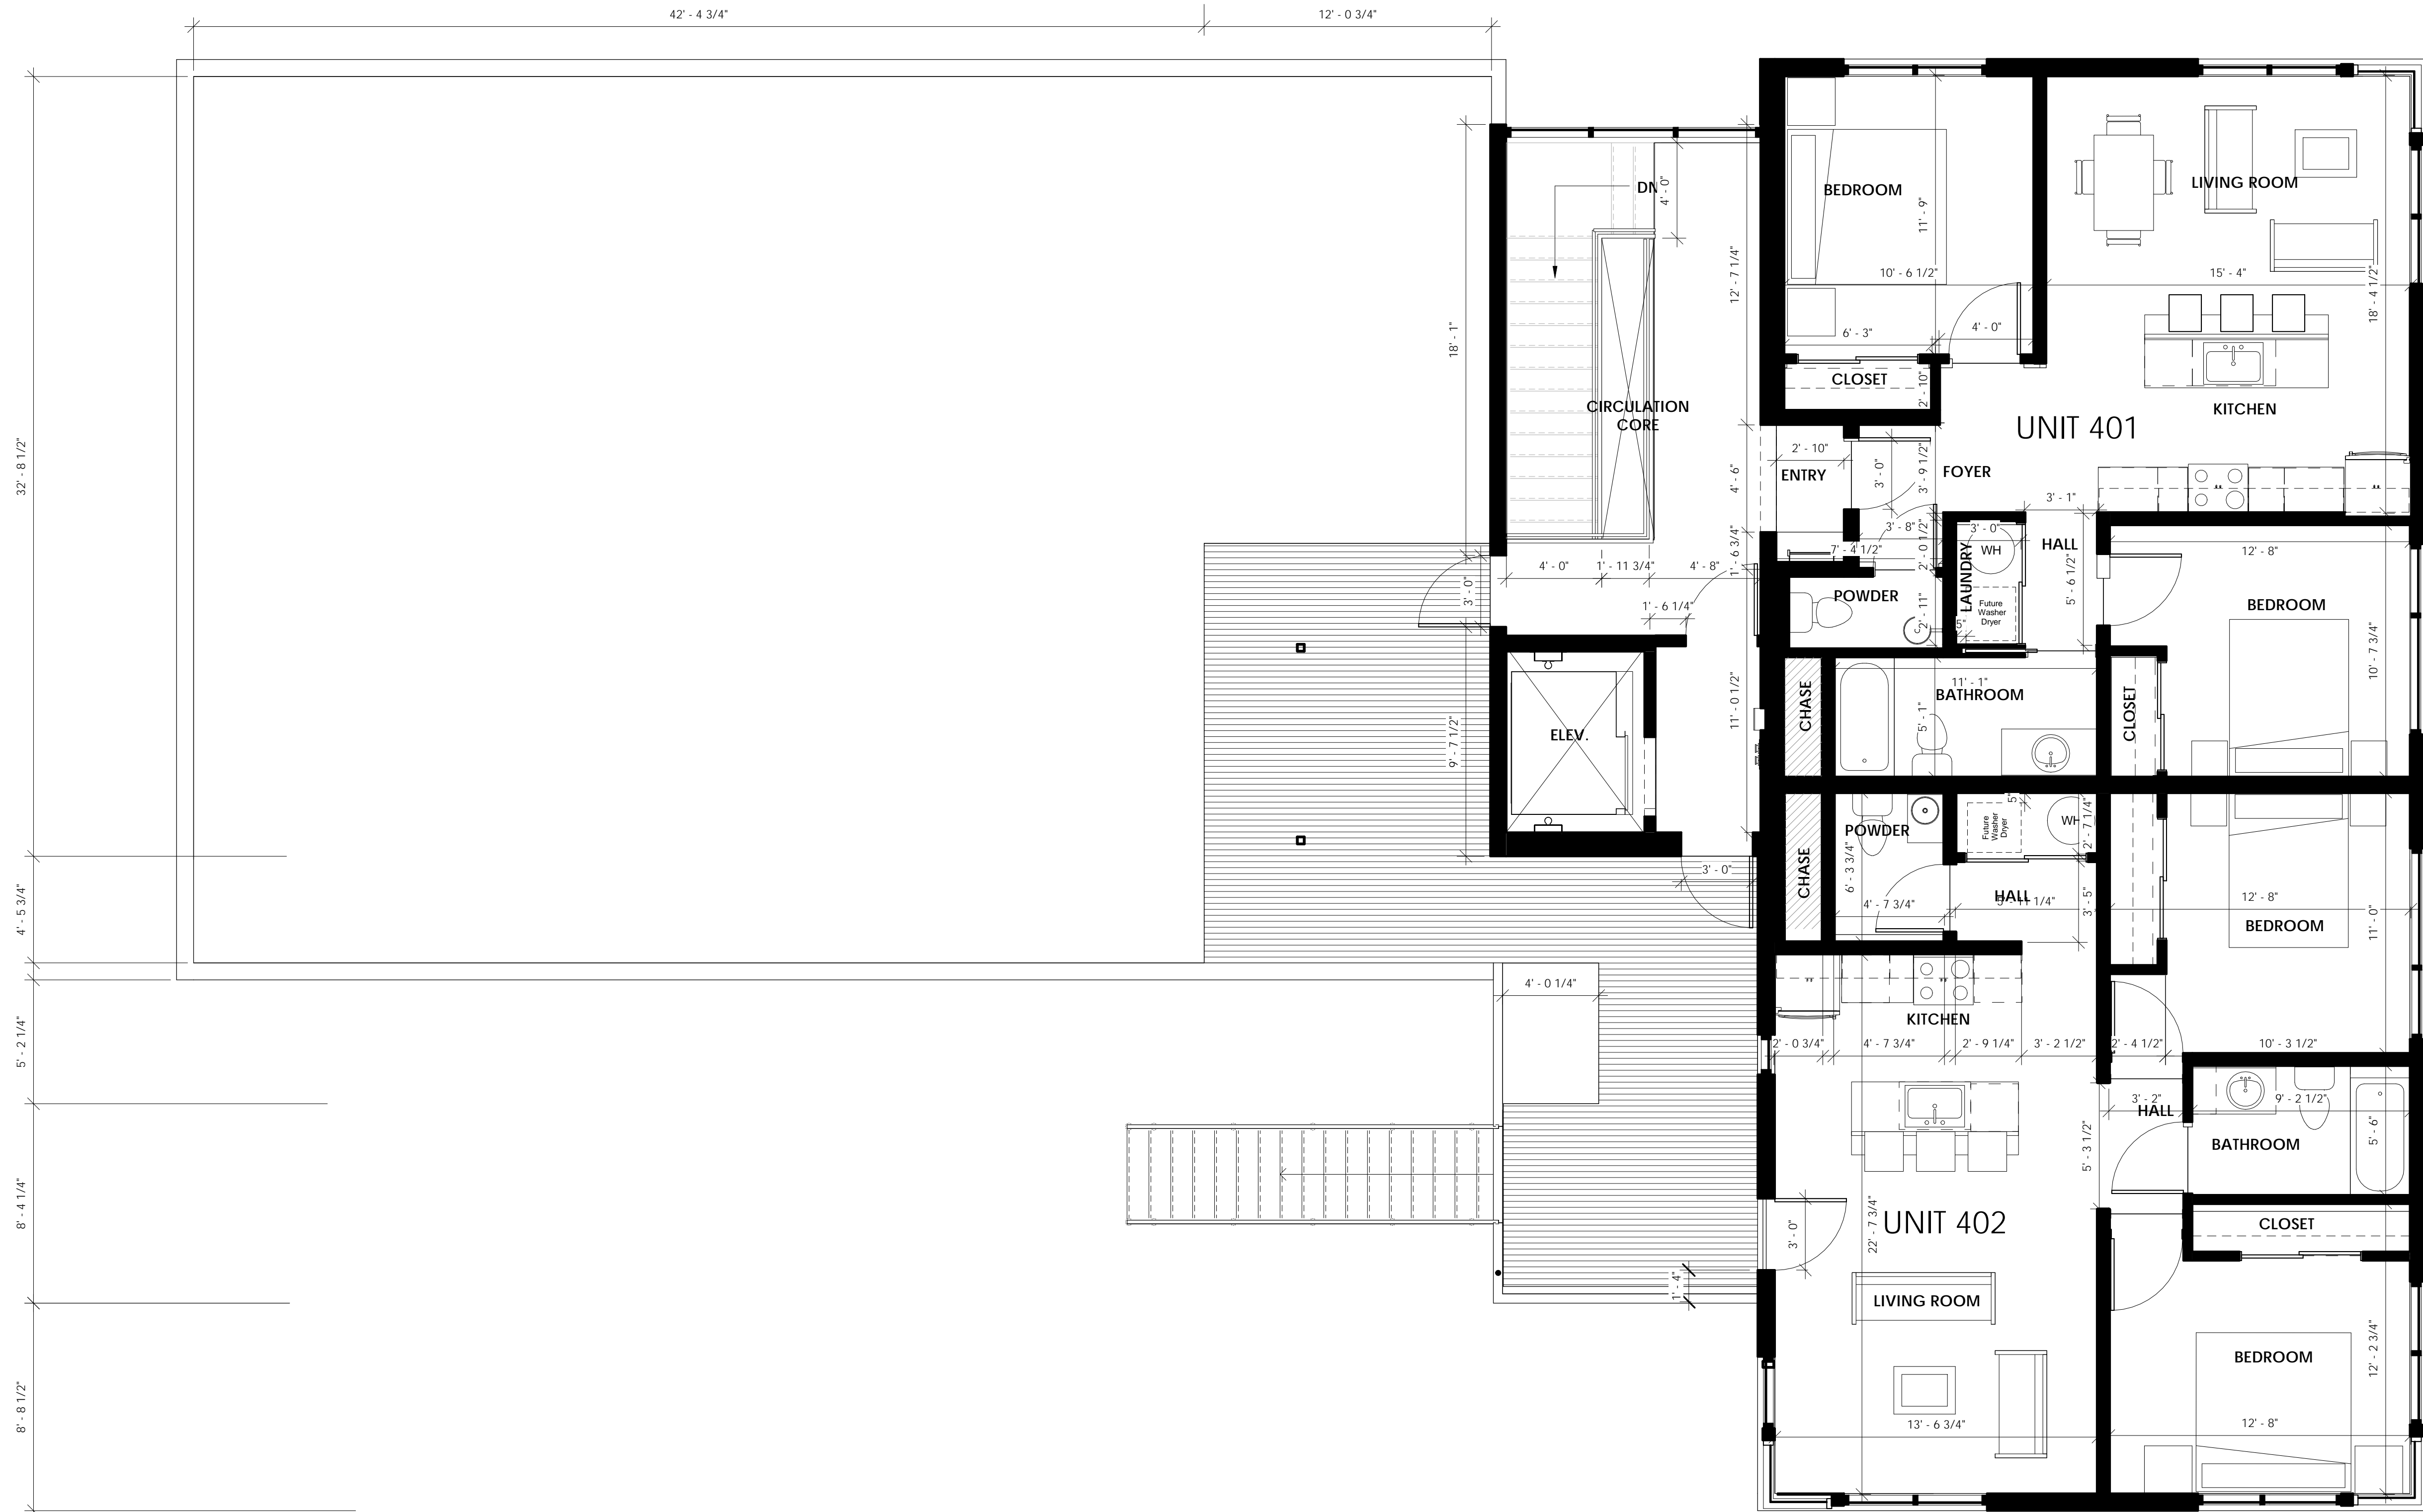

1 LEVEL 4 PLAN
1/4" = 1'-0"

CENTRAL PARK CONDOMINIUMS

1893 PROSPECTOR AVE.
PARK CITY, UT

NOTE:

CONSULTANT

STAMP

APRIL 27, 2017

UPDATE SET

#	DATE	DESCRIPTION	ISS. TO
1	10.20.16	POST PERMIT SUB	CDR
5	03.01.17	FRAMING UPDATES	CDR

gigaplex
ARCHITECTS

1255 IRONHORSE DRIVE
P.O. BOX 3360
PARK CITY, UT 84060
P: 435.649.4661
www.gigaplexdesign.com
office@gigaplexdesign.com

COPYRIGHT 2016 GIGAPLEX ARCHITECTS,
ALL RIGHTS RESERVED

ORIGINAL SIZE 24"X36" IF ALTERNATE SHEET
SIZE, SCALE REDUCED ACCORDINGLY

03.01.17

LEVEL 4 PLAN

SHEET NO.

A-8.23

JOB NO.

0815