


the concepts, ideas, drawings and specifications herein are an original unpublished work and the property of WOW Ateller, LLC and shall not be used on any other work. do not scale drawings. all conditions shall be verified on site, discrepancies shall be brought to the attention of the architect before proceeding.
plot date: 9/28/2017 10:12:17 PM

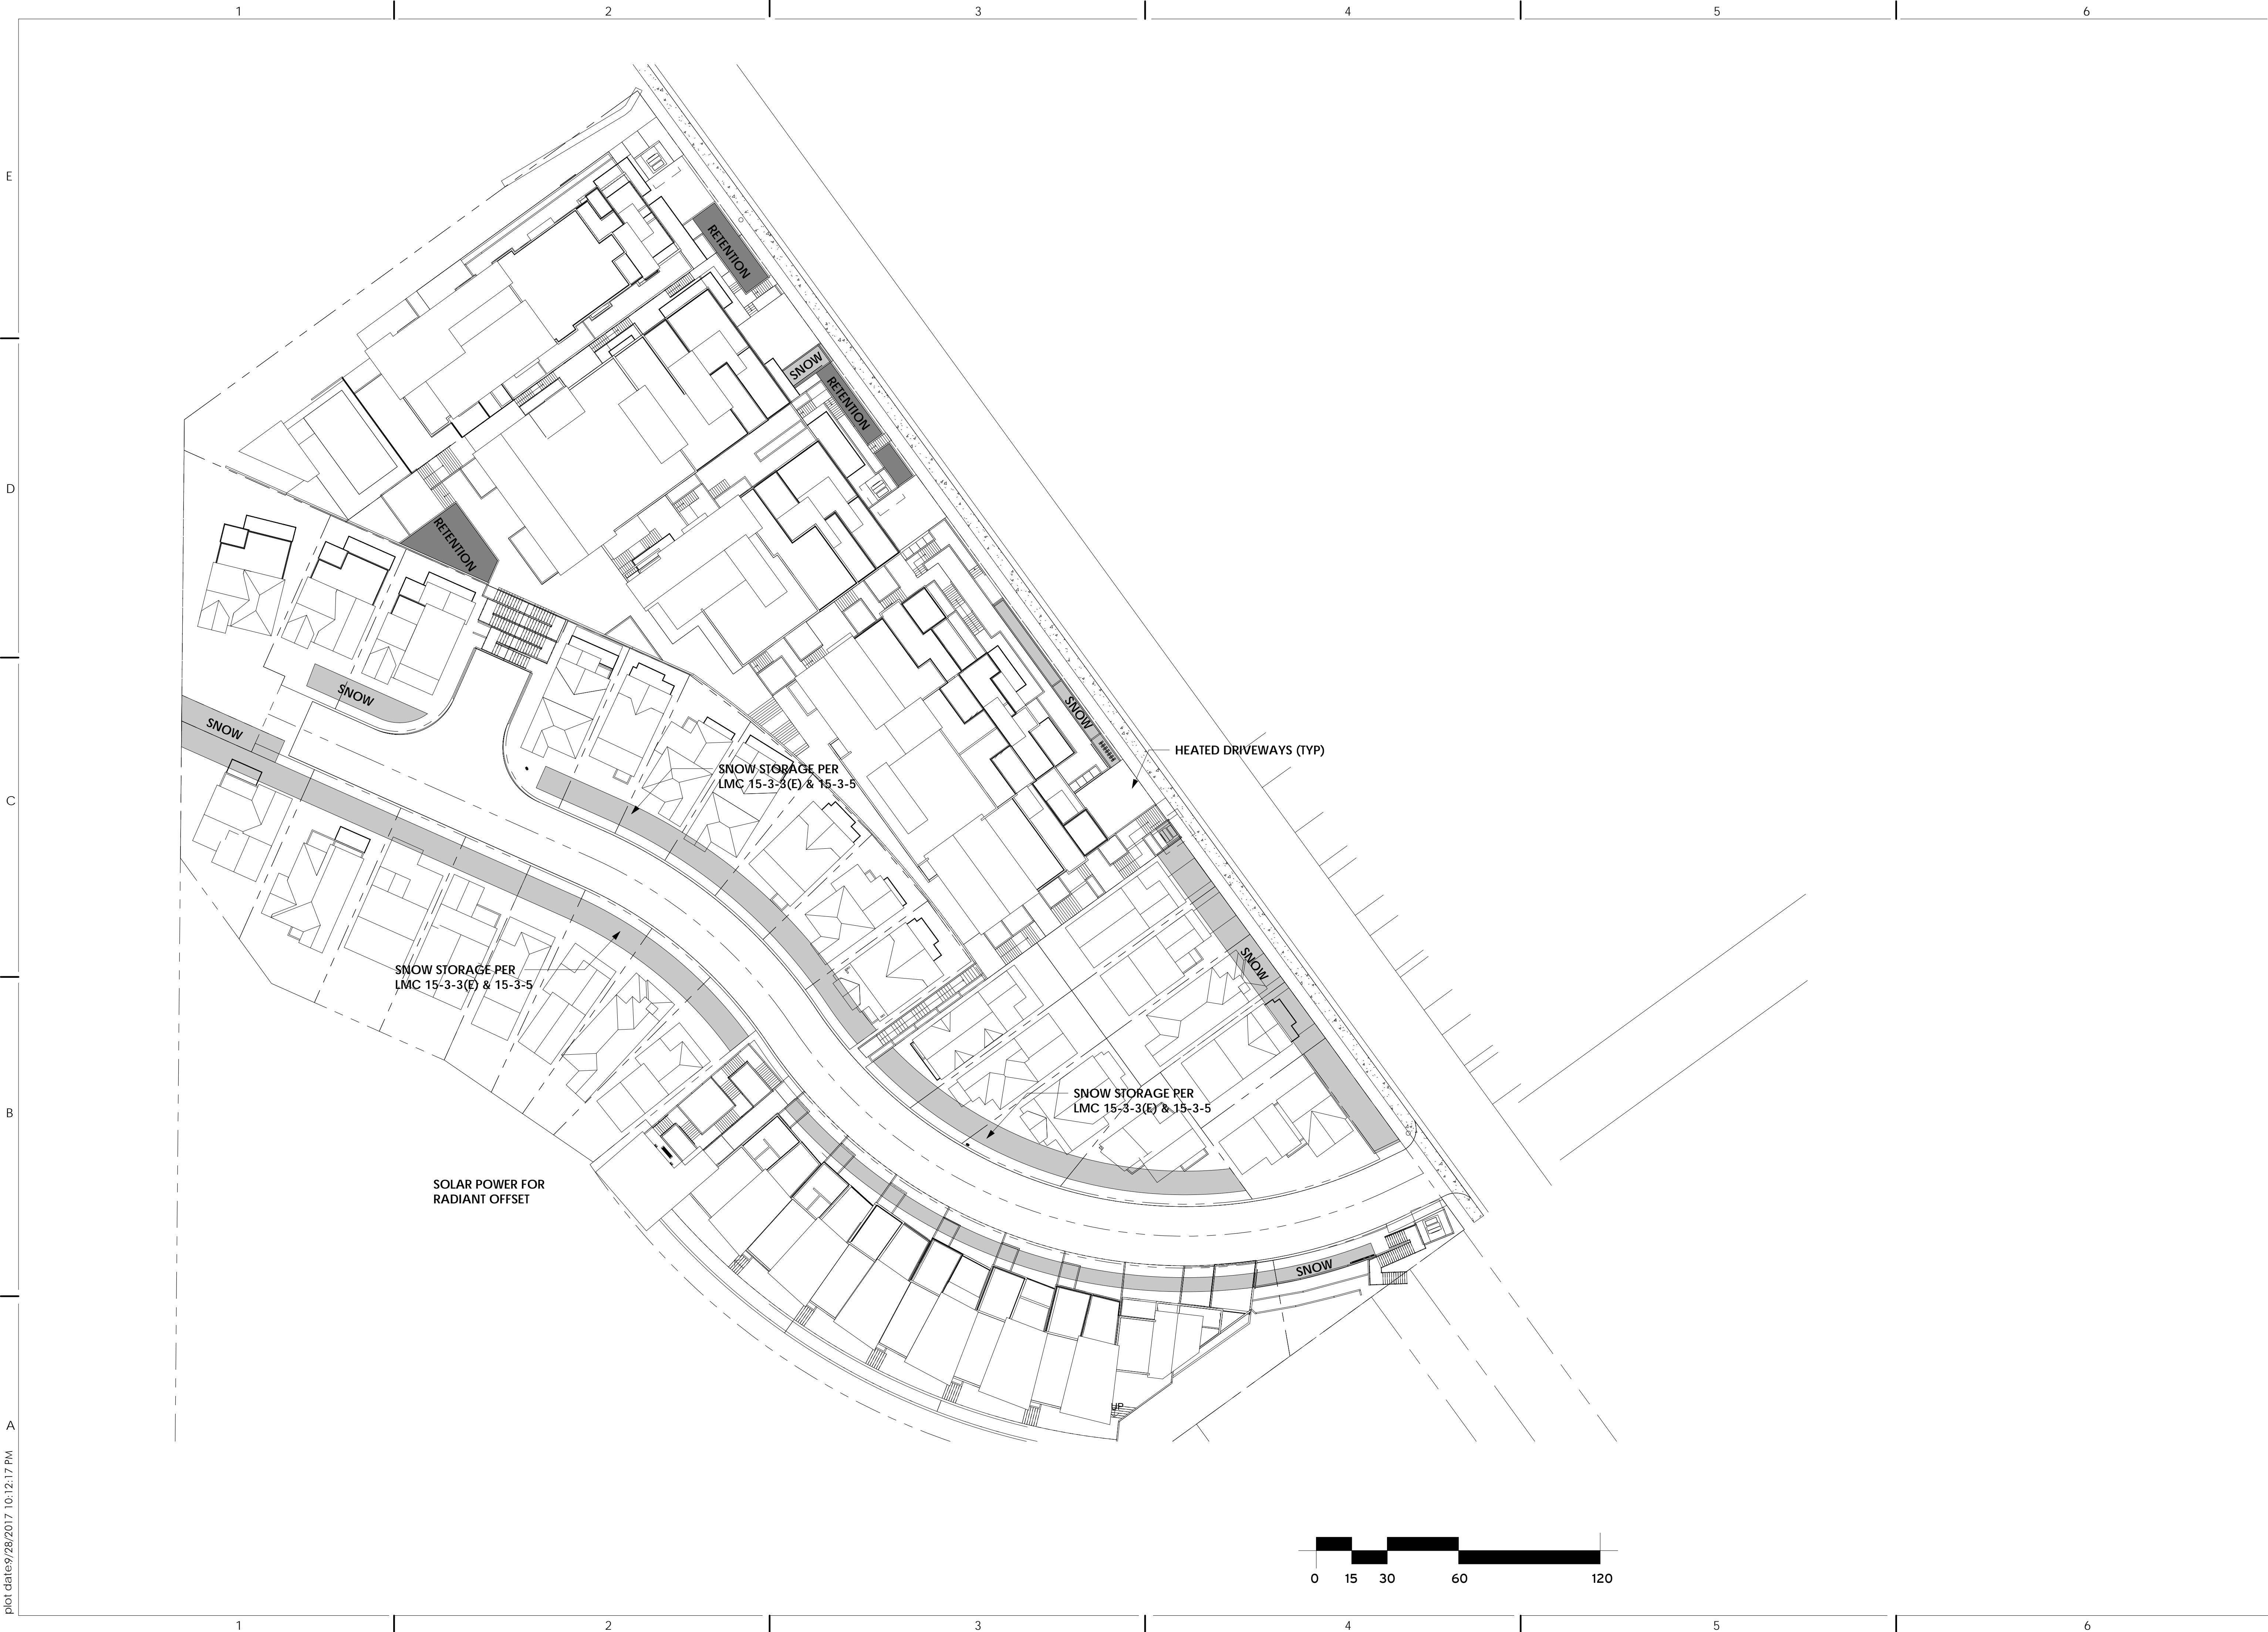

**SNOW STORAGE
DIAGRAM**
AS-010
COPYRIGHT: WOW ateller, LLC. 2017

PROJECT #:
160026
ISSUE DATE:
09/28/2017
ISSUE:
PRELIM
REVISIONS

**KING'S CROWN
MIXED USE MPD**
1201 LOWELL AVENUE
PARK CITY, UTAH

CIVIL:
EVERGREEN
STRUCTURAL:
JARRATT ENGINEERING
MECHANICAL:
PVE INC
ELECTRICAL:
BNA CONSULTING
LANDSCAPE:
LO/CI
INTERIOR:
WOW +

**PRELIMINARY
NOT FOR
PERMIT OR
CONSTRUCTION**

WOW