


the concepts, ideas, drawings and specifications herein are an original unpublished work and the property of WOW Ateller, LLC and shall not be used on any other work. do not scale drawings. all conditions shall be verified on site. discrepancies shall be brought to the attention of the architect before proceeding.  
plot date: 9/28/2017 12:02:39 PM

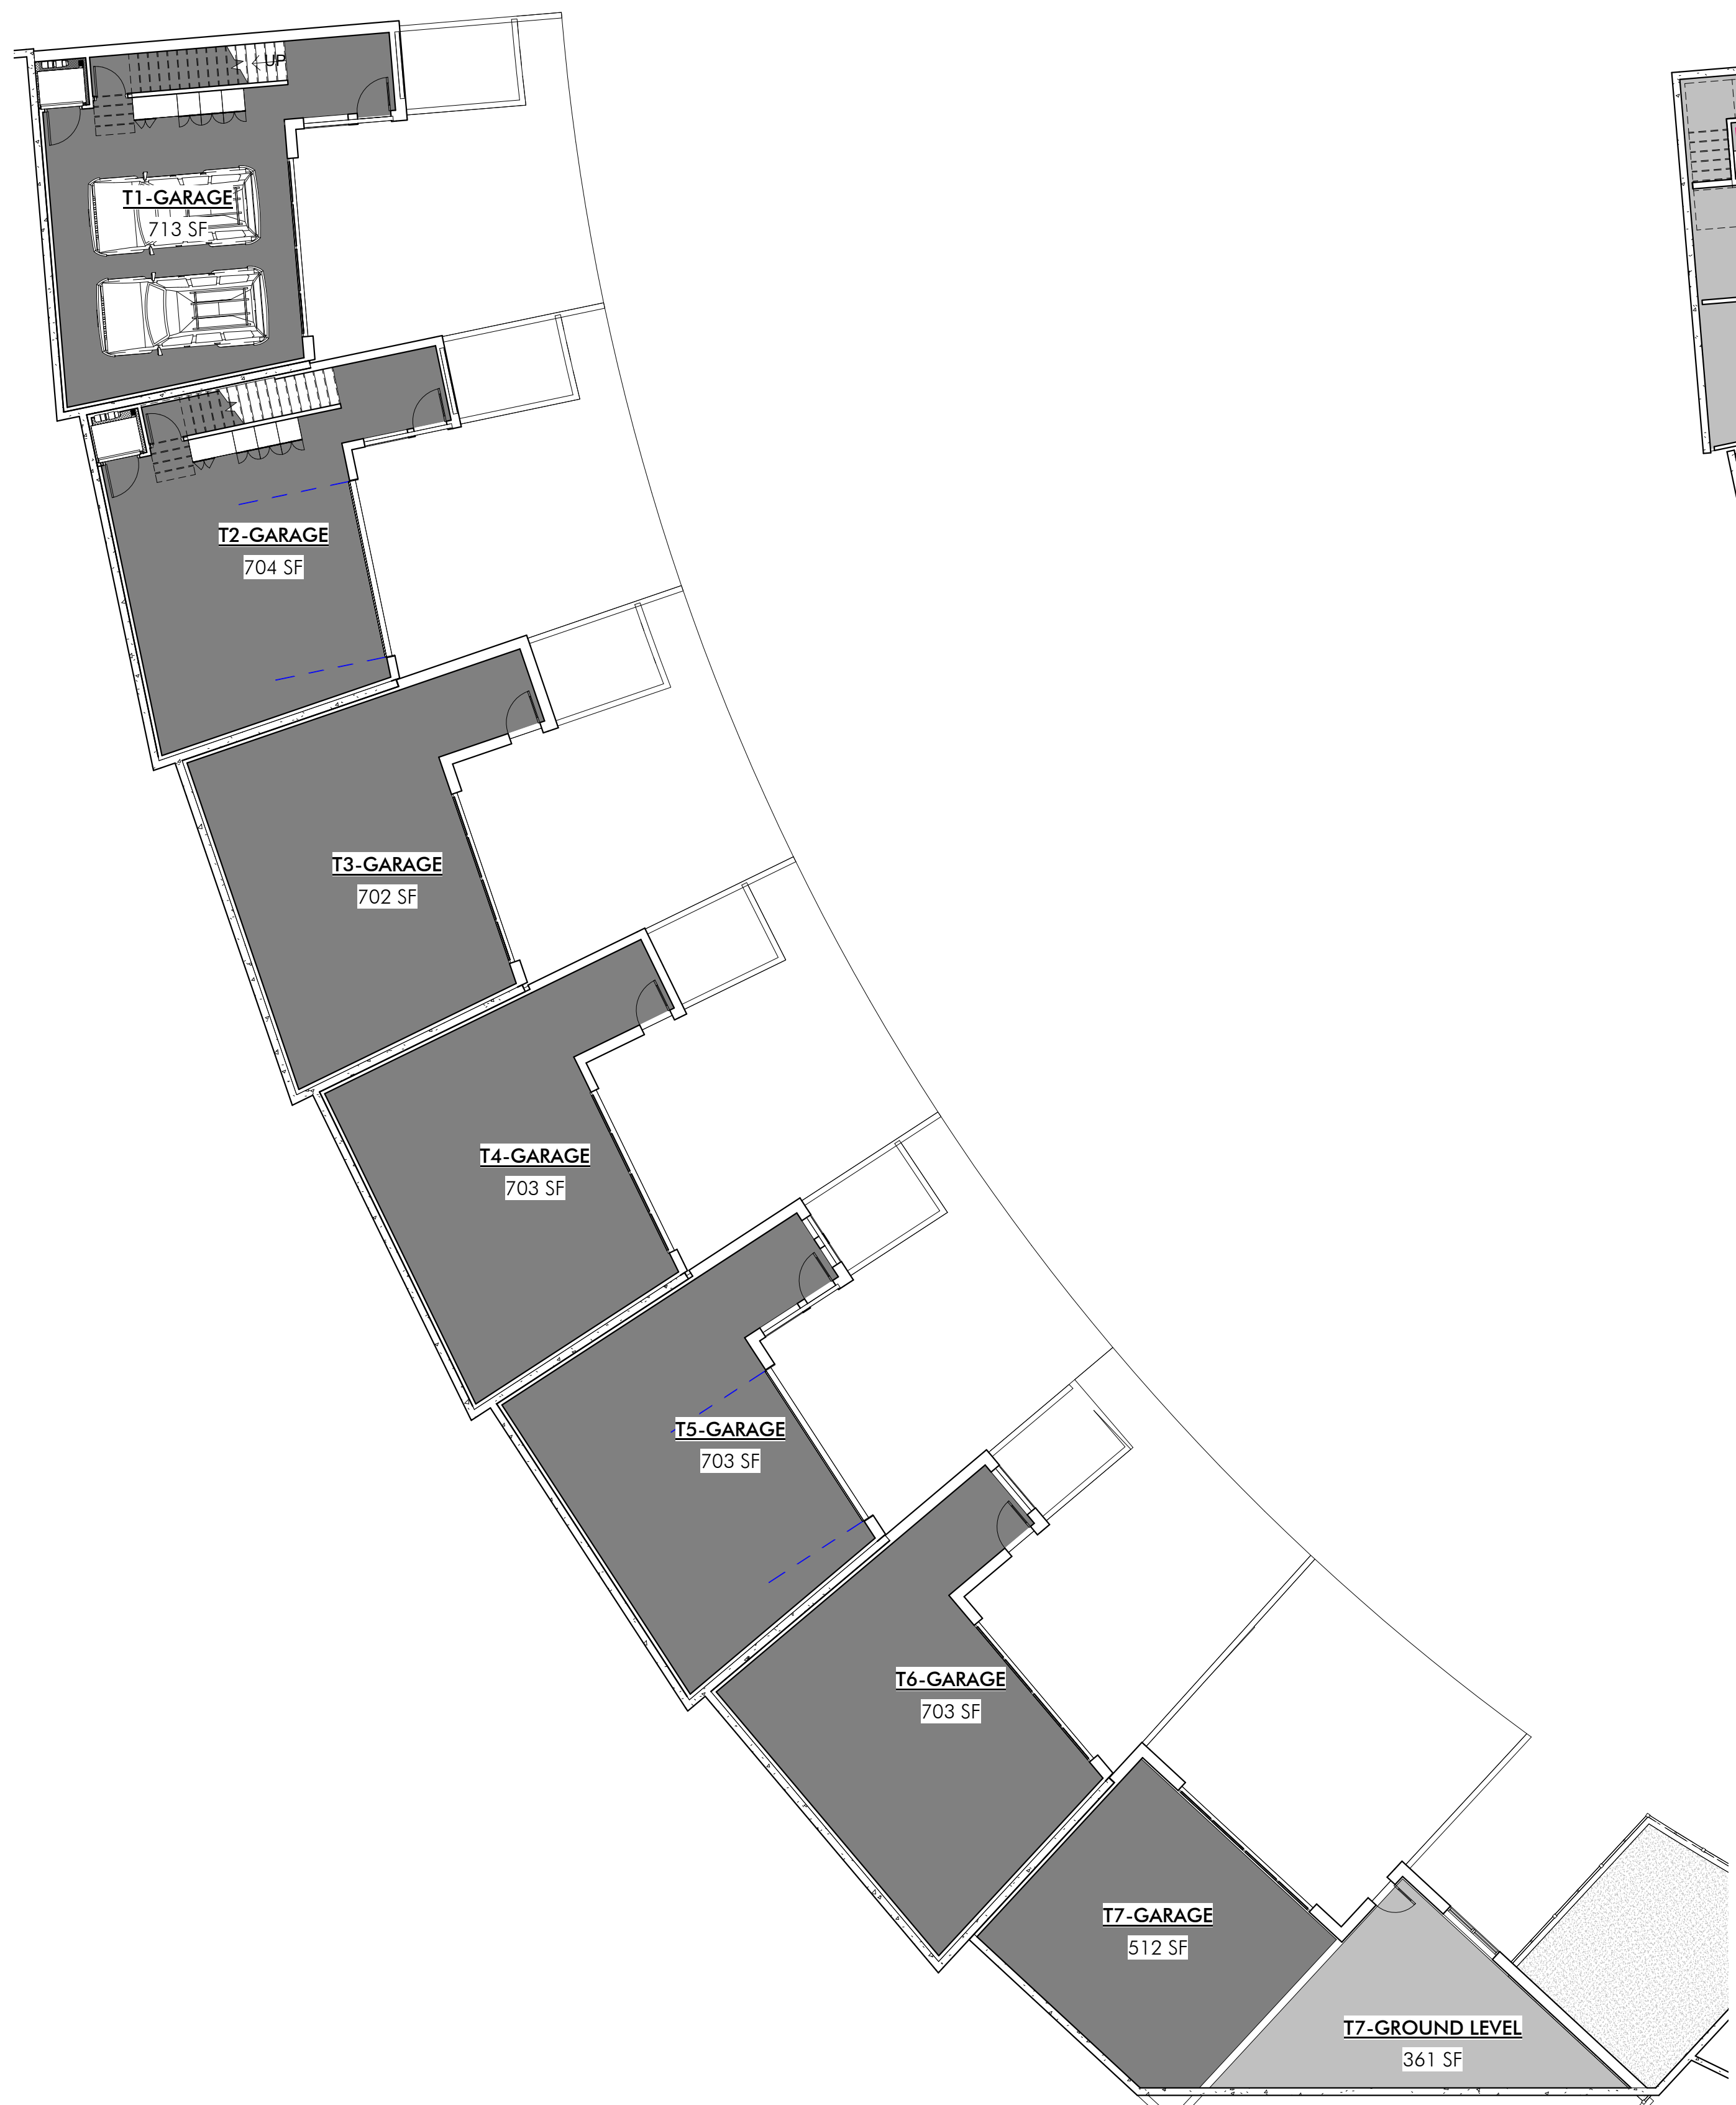

TOWNHOME AREAS	
Name	Area
T1-GARAGE	713 SF
T2-GARAGE	704 SF
T3-GARAGE	702 SF
T4-GARAGE	703 SF
T5-GARAGE	703 SF
T6-GARAGE	703 SF
T7-GARAGE	512 SF
	4740 SF
T7-GROUND LEVEL	361 SF
	361 SF
T1-LEVEL ONE	1487 SF
T2-LEVEL ONE	1453 SF
T3-LEVEL ONE	1453 SF
T4-LEVEL ONE	1461 SF
T5-LEVEL ONE	1509 SF
T6-LEVEL ONE	1453 SF
T7-LEVEL ONE	1025 SF
	9840 SF
T1-LEVEL TWO	1191 SF
T2-LEVEL TWO	1174 SF
T3-LEVEL TWO	1168 SF
T4-LEVEL TWO	1221 SF
T5-LEVEL TWO	1186 SF
T6-LEVEL TWO	1191 SF
T7-LEVEL TWO	906 SF
	8037 SF
T1-LEVEL THREE	921 SF
T2-LEVEL THREE	879 SF
T3-LEVEL THREE	901 SF
T4-LEVEL THREE	903 SF
T5-LEVEL THREE	885 SF
T6-LEVEL THREE	896 SF
T7-LEVEL THREE	646 SF
	6031 SF
NET TOTAL AREA	29009 SF

1 TOWNHOME GARAGE LEVEL  
SCALE: 3/32" = 1'-0"



2 TOWNHOME MAIN LEVEL  
SCALE: 3/32" = 1'-0"

WOW

PRELIMINARY  
NOT FOR  
PERMIT OR  
CONSTRUCTION

CIVIL: EVERGREEN  
STRUCTURAL: JARRATT ENGINEERING  
MECHANICAL: PVE INC  
ELECTRICAL: BNA CONSULTING  
LANDSCAPE: LO/CI  
INTERIOR: WOW +

KING'S CROWN  
MIXED USE MPD  
1201 LOWELL AVENUE  
PARK CITY, UTAH

PROJECT #: 160026  
ISSUE DATE: 09.28.2017  
ISSUE: PRELIM  
REVISIONS

TOWNHOME AREA PLANS

AE-T101

COPYRIGHT: WOW ateller, LLC. 2017

the concepts, ideas, drawings and specifications herein are an original unpublished work and the property of WOW Ateller, LLC and shall not be used on any other work. do not scale drawings. all conditions shall be verified on site. discrepancies shall be brought to the attention of the architect before proceeding.  
 plot date: 9/28/2017 12:02:51 PM




**TOWNHOME AREAS**

Name	Area
T1-GARAGE	713 SF
T2-GARAGE	704 SF
T3-GARAGE	702 SF
T4-GARAGE	703 SF
T5-GARAGE	703 SF
T6-GARAGE	703 SF
T7-GARAGE	512 SF
	4740 SF
T7-GROUND LEVEL	361 SF
	361 SF
T1-LEVEL ONE	1487 SF
T2-LEVEL ONE	1453 SF
T3-LEVEL ONE	1453 SF
T4-LEVEL ONE	1461 SF
T5-LEVEL ONE	1509 SF
T6-LEVEL ONE	1453 SF
T7-LEVEL ONE	1025 SF
	9840 SF
T1-LEVEL TWO	1191 SF
T2-LEVEL TWO	1174 SF
T3-LEVEL TWO	1168 SF
T4-LEVEL TWO	1221 SF
T5-LEVEL TWO	1186 SF
T6-LEVEL TWO	1191 SF
T7-LEVEL TWO	906 SF
	8037 SF
T1-LEVEL THREE	921 SF
T2-LEVEL THREE	879 SF
T3-LEVEL THREE	901 SF
T4-LEVEL THREE	903 SF
T5-LEVEL THREE	885 SF
T6-LEVEL THREE	896 SF
T7-LEVEL THREE	646 SF
	6031 SF
NET TOTAL AREA	29009 SF

1 TOWNHOME UPPER LEVEL  
SCALE: 3/32" = 1'-0"

2 TOWNHOME SKI LEVEL  
SCALE: 3/32" = 1'-0"

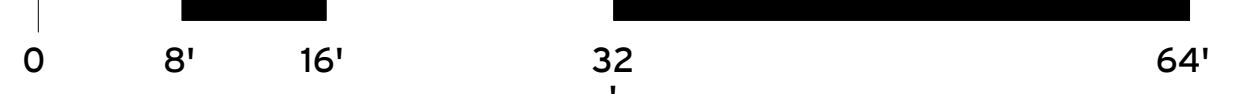

WOW

PRELIMINARY  
 NOT FOR  
 PERMIT OR  
 CONSTRUCTION

CIVIL: EVERGREEN  
 STRUCTURAL: JARRATT ENGINEERING  
 MECHANICAL: PVE INC  
 ELECTRICAL: BNA CONSULTING  
 LANDSCAPE: LO/CI  
 INTERIOR: WOW +

KING'S CROWN  
 MIXED USE MPD  
 1201 LOWELL AVENUE  
 PARK CITY, UTAH

PROJECT #: 160026  
 ISSUE DATE: 09/28/2017  
 ISSUE: PRELIM REVISIONS

TOWNHOME AREA PLANS

AE-T102

COPYRIGHT: WOW ateller, LLC. 2017

the concepts, ideas, drawings and specifications herein are an original unpublished work and the property of WOW Ateller, LLC and shall not be used on any other work. do not scale drawings. all conditions shall be verified on site. discrepancies shall be brought to the attention of the architect before proceeding.  
plot date: 9/28/2017 12:03:20 PM



1 TOWNHOME STREET ELEVATION  
SCALE: 3/32" = 1'-0"

WOW

PRELIMINARY  
NOT FOR  
PERMIT OR  
CONSTRUCTION

CIVIL: EVERGREEN  
STRUCTURAL: JARRAIT ENGINEERING  
MECHANICAL: PVE INC  
ELECTRICAL: BNA CONSULTING  
LANDSCAPE: LO/CI  
INTERIOR: WOW +

KING'S CROWN  
MIXED USE MPD  
1201 LOWELL AVENUE  
PARK CITY, UTAH

PROJECT #: 160026  
ISSUE DATE: 09 28 2017  
ISSUE: PRELIM REVISIONS

TOWNHOME STREET  
ELEVATION  
AE-T201

COPYRIGHT: WOW ateller, LLC. 2017