



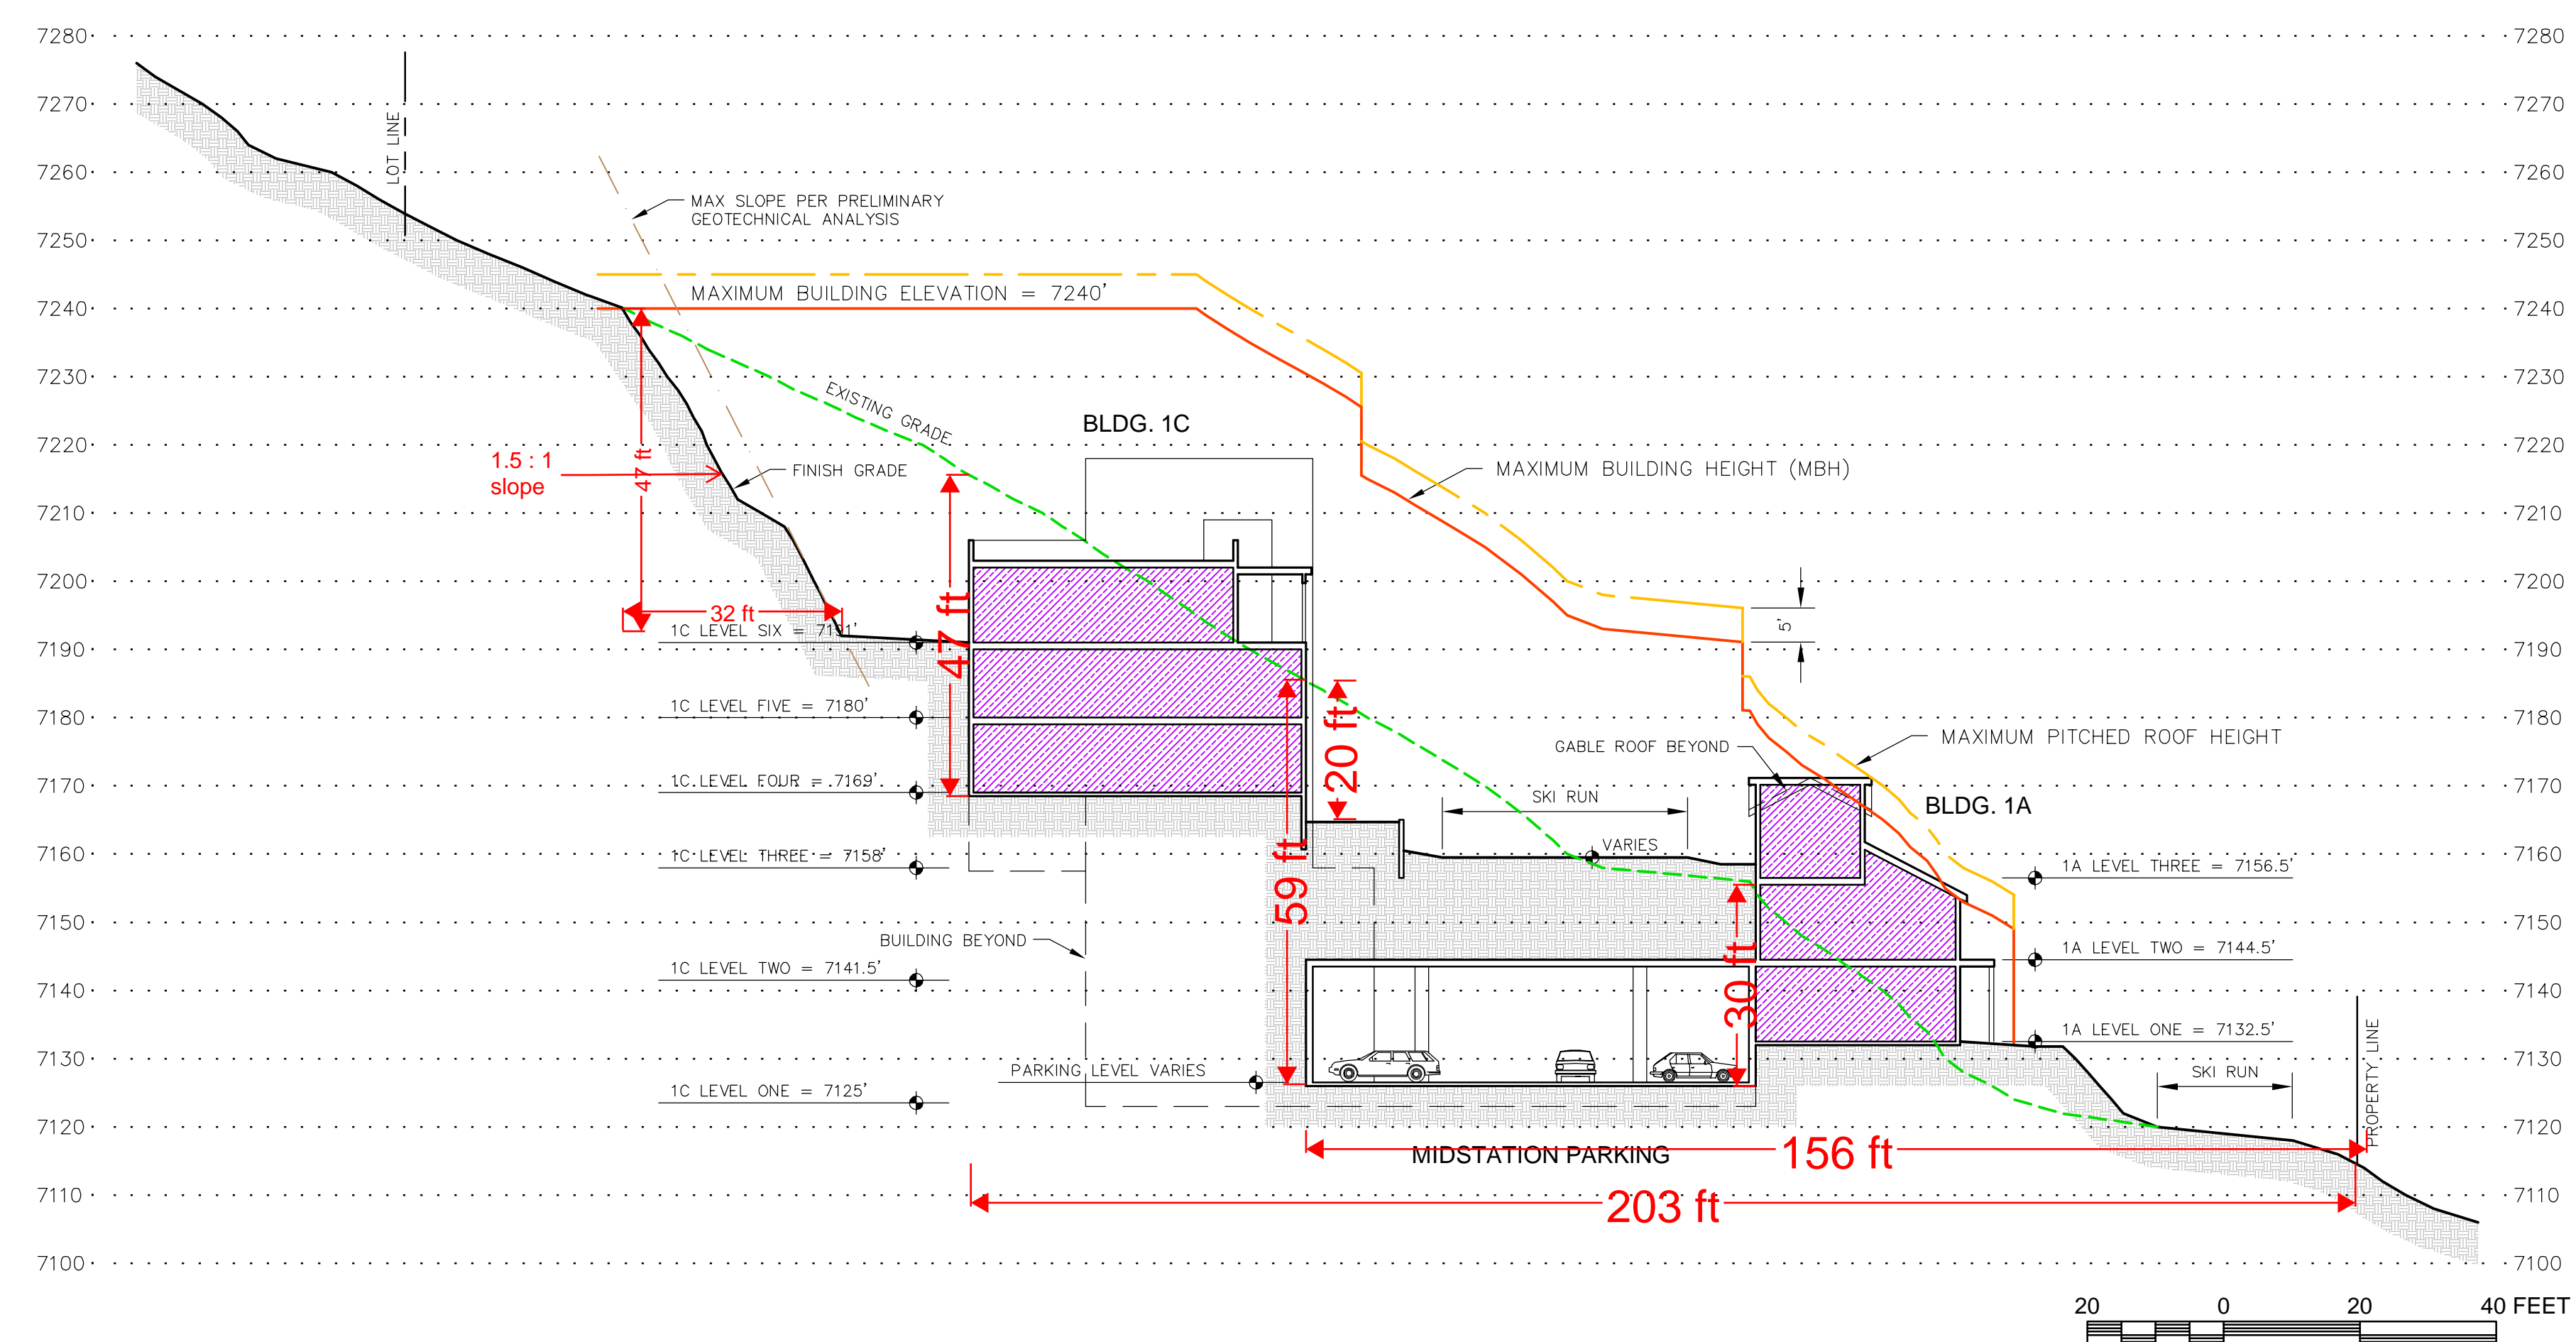


KEY PLAN

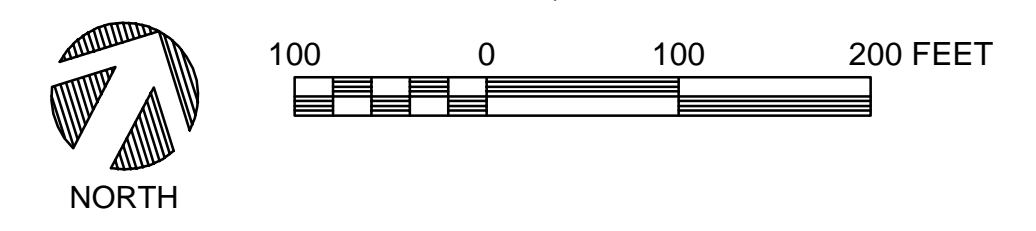


USE LEGEND

- UE RESIDENTIAL: Hotel
- UE RESIDENTIAL: Condominiums
- UE COMMERCIAL
- SUPPORT COMMERCIAL
- MEETING SPACE
- ACCESSORY SPACES *
- CIRCULATION & COMMON SPACE *
- EARTH AT FINISH GRADE



* Includes Residential and Resort Accessory Uses not specifically designated as "Circulation".
* Includes public hallways, elevators, lobbies, etc.

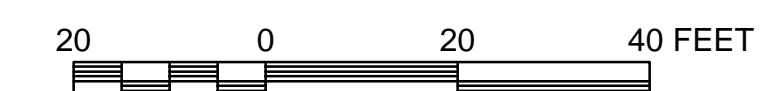

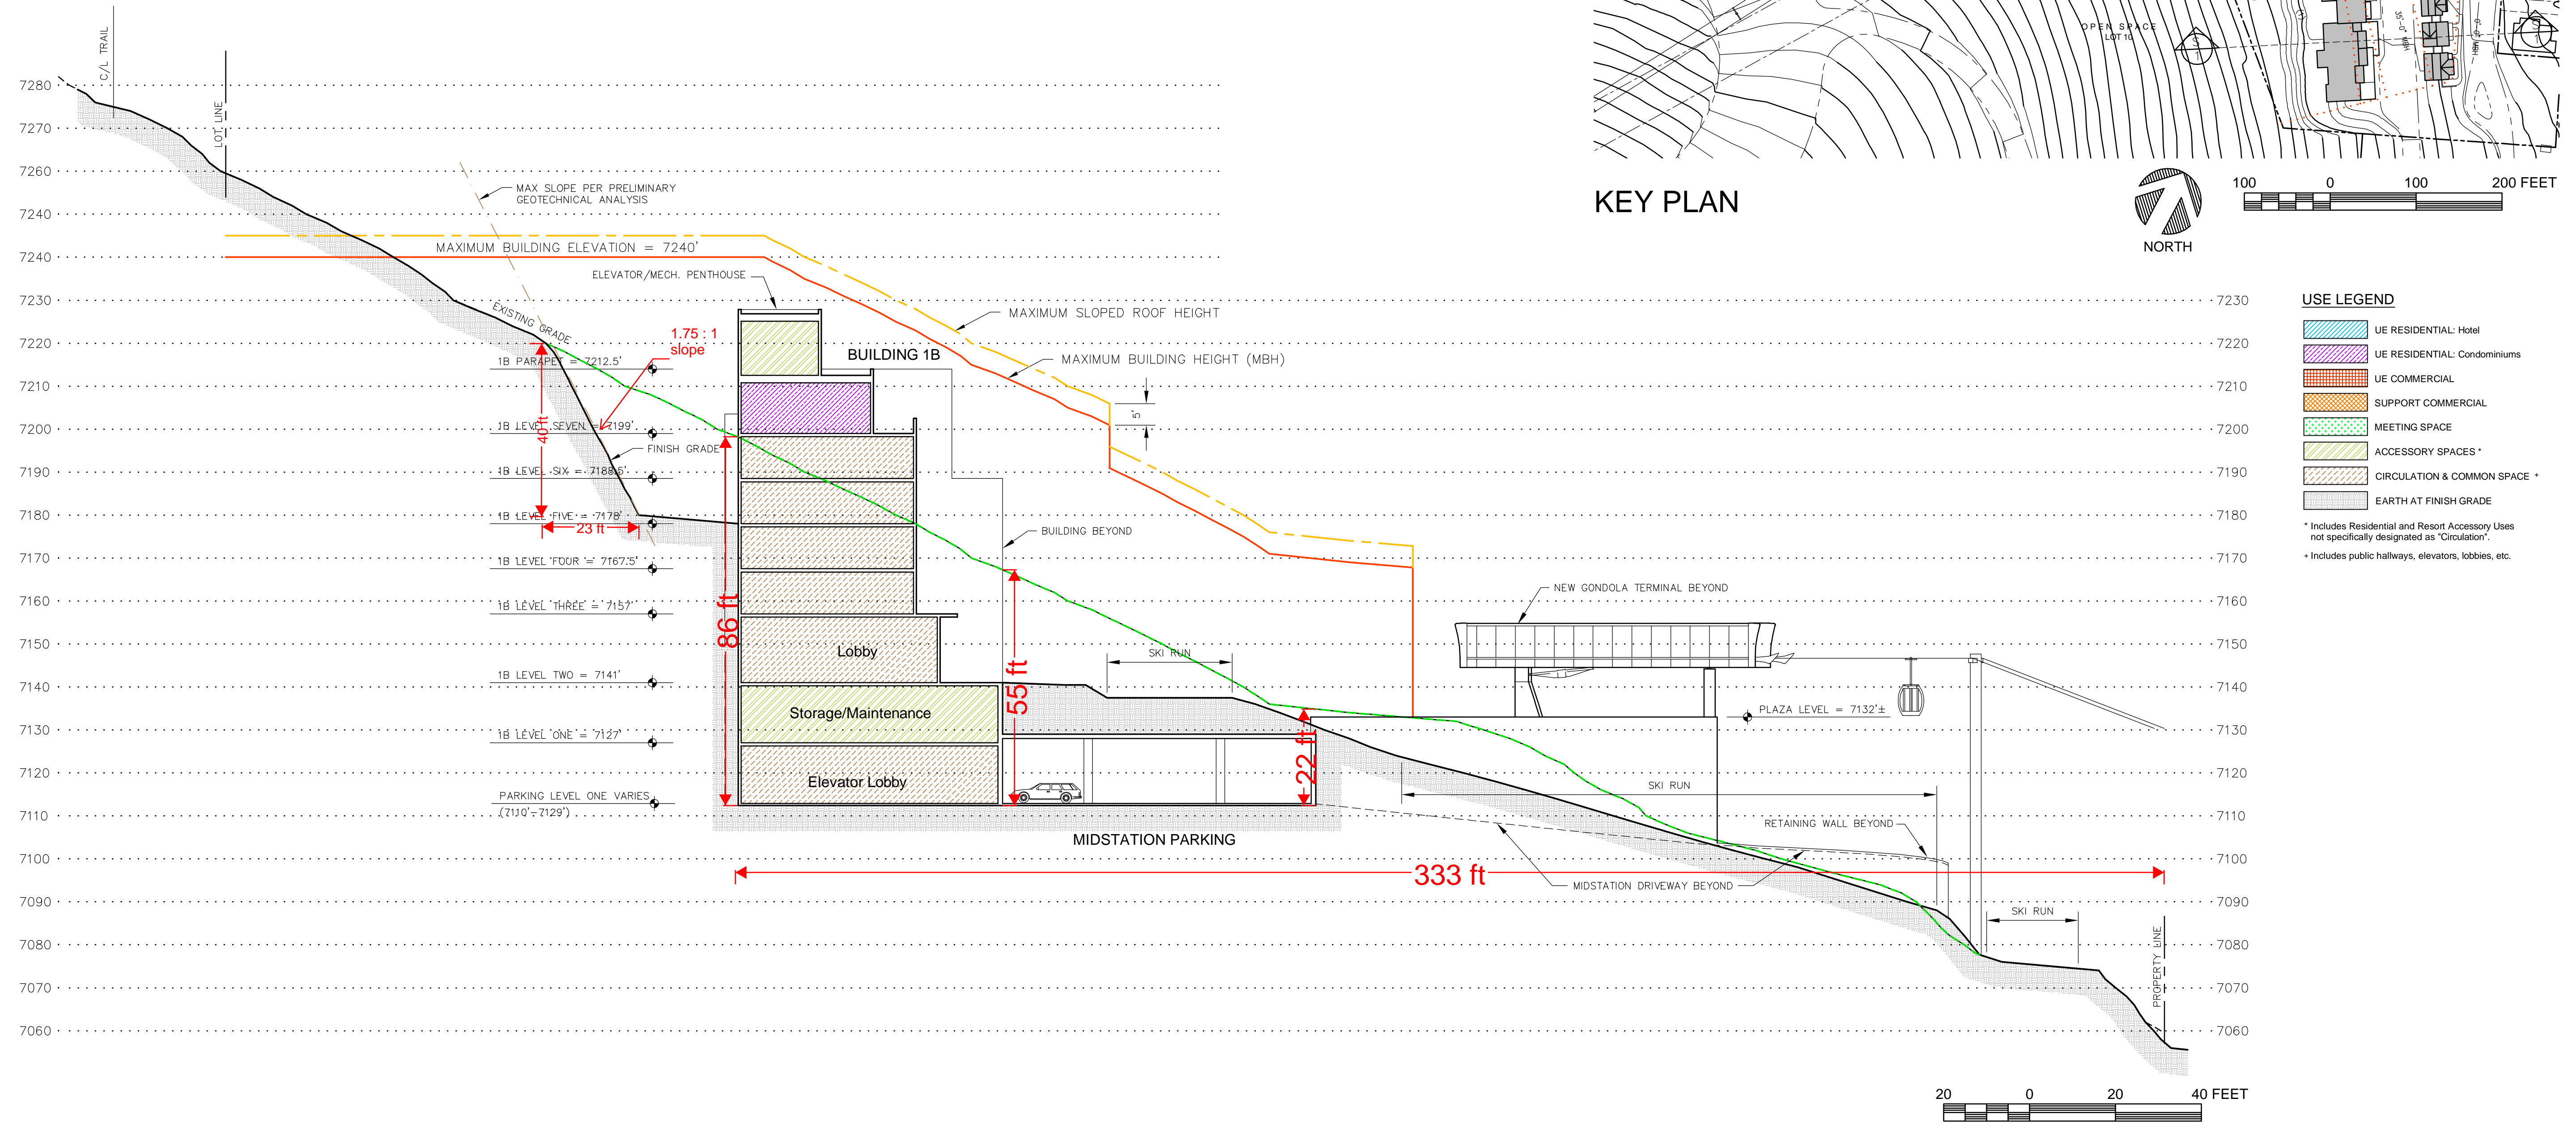




KEY PLAN

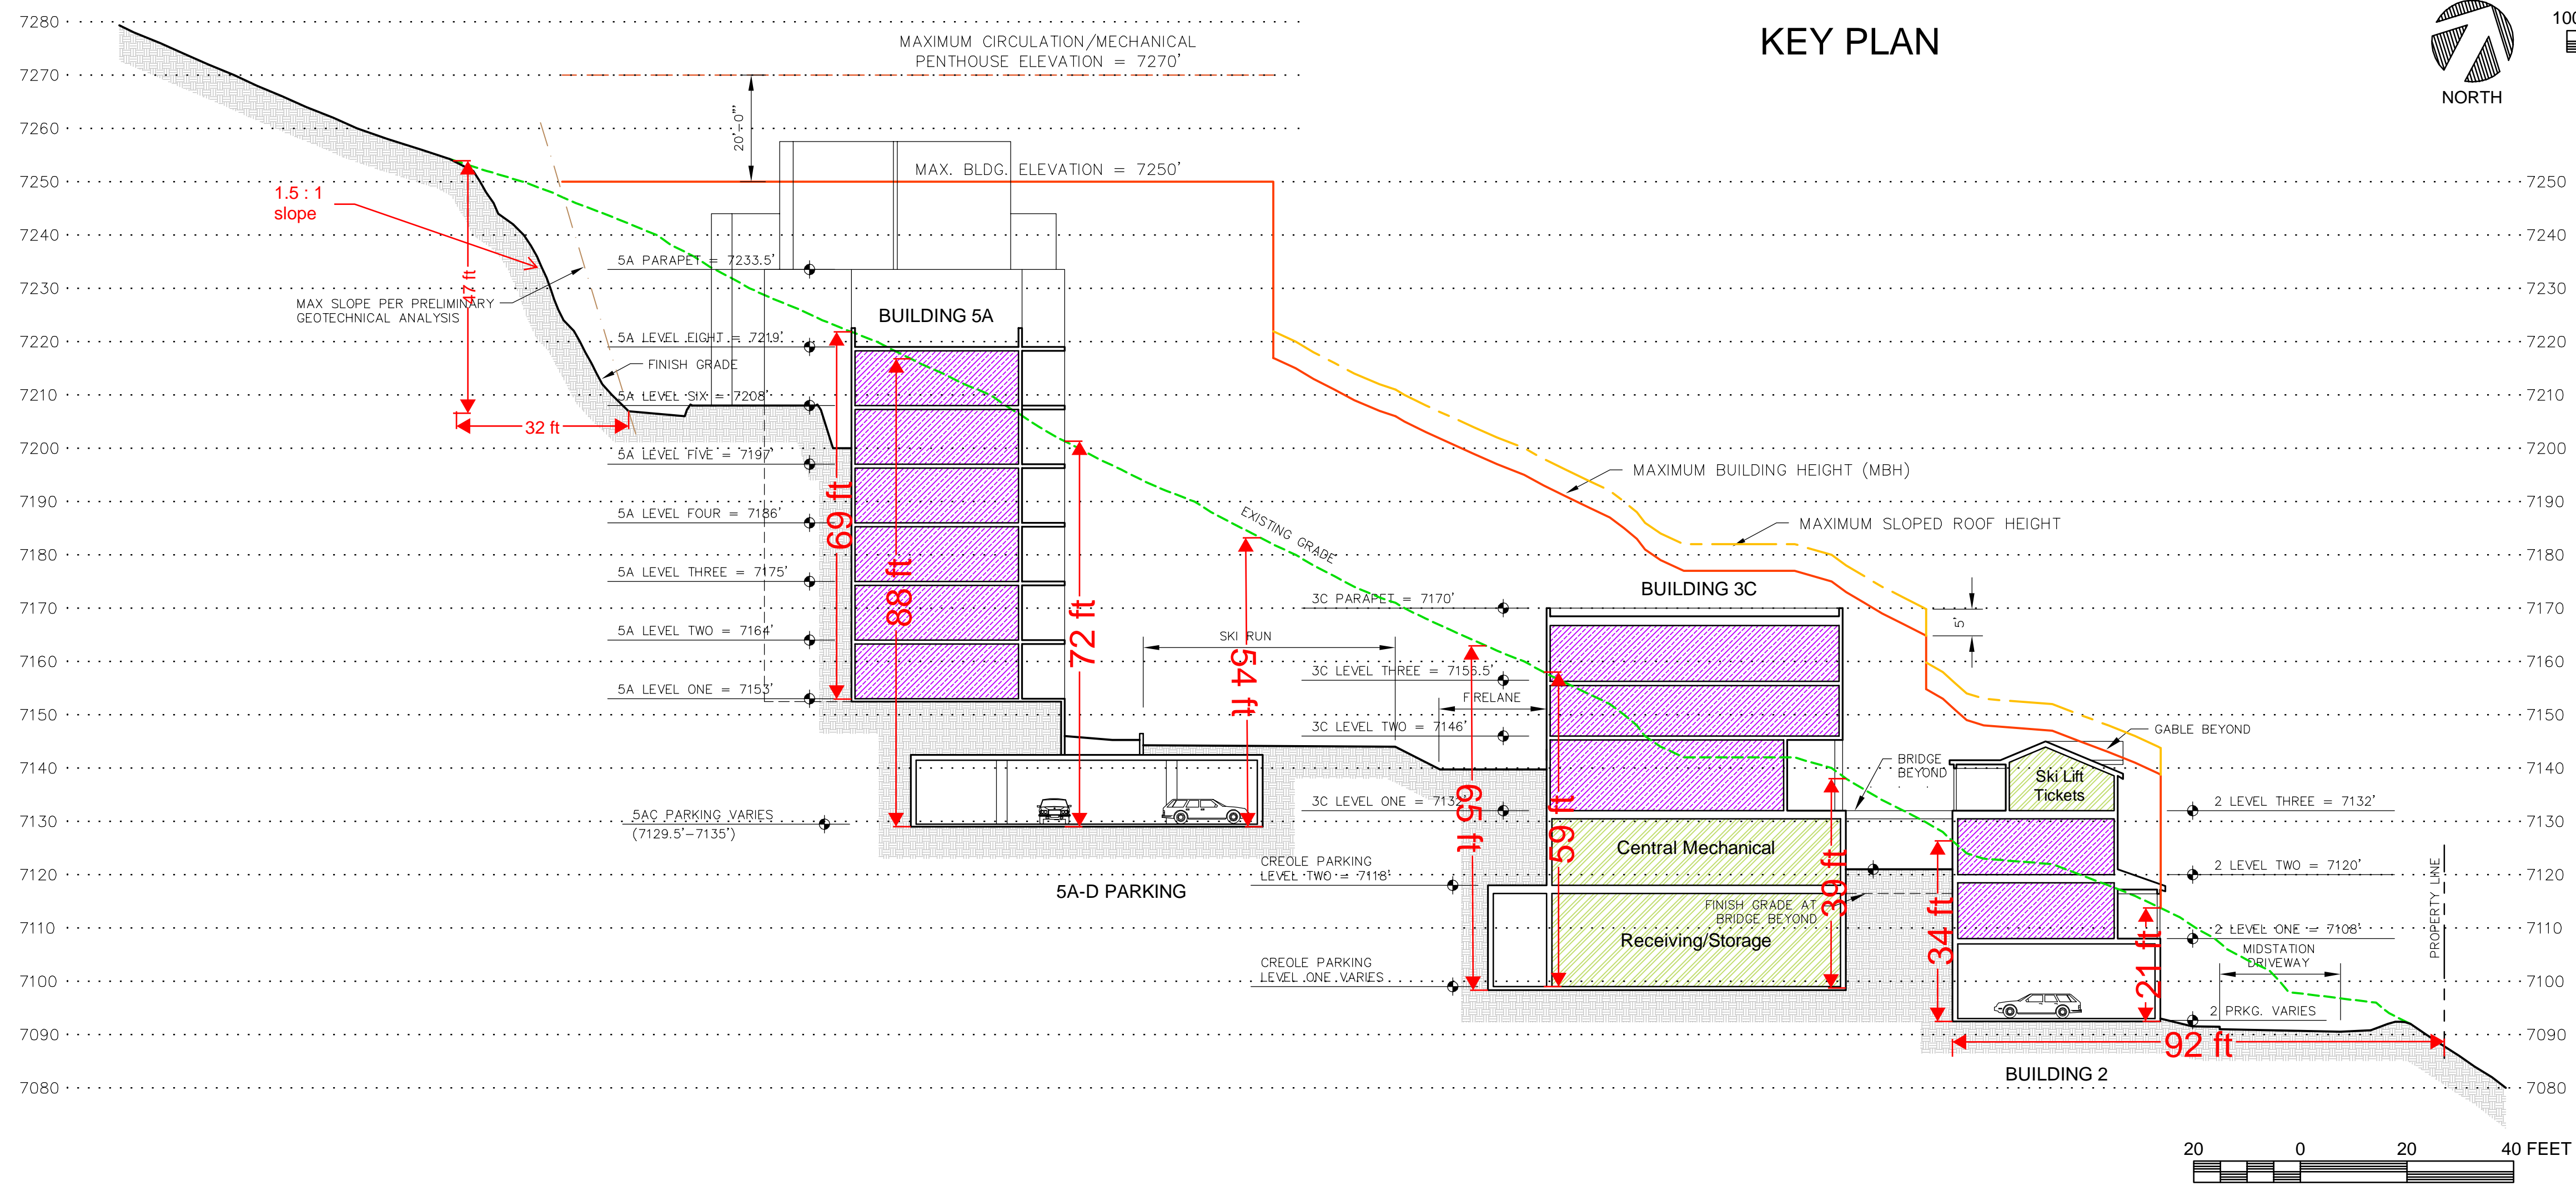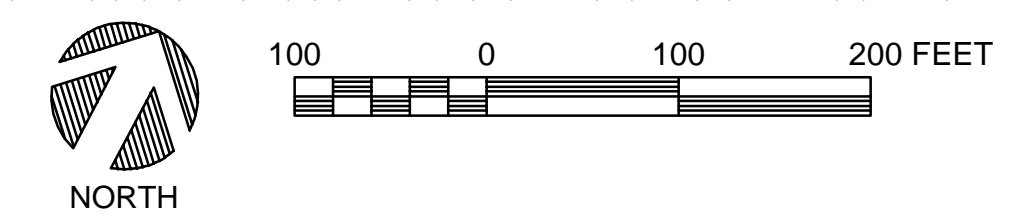

USE LEGEND


- UE RESIDENTIAL: Hotel
- UE RESIDENTIAL: Condominiums
- UE COMMERCIAL
- SUPPORT COMMERCIAL
- MEETING SPACE
- ACCESSORY SPACES*
- CIRCULATION & COMMON SPACE*
- EARTH AT FINISH GRADE


* Includes Residential and Resort Accessory Uses not specifically designated as "Circulation".
* Includes public hallways, elevators, lobbies, etc.

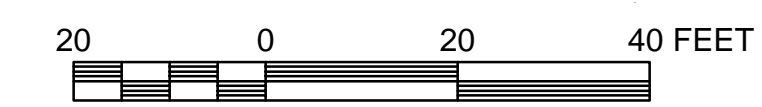



KEY PLAN


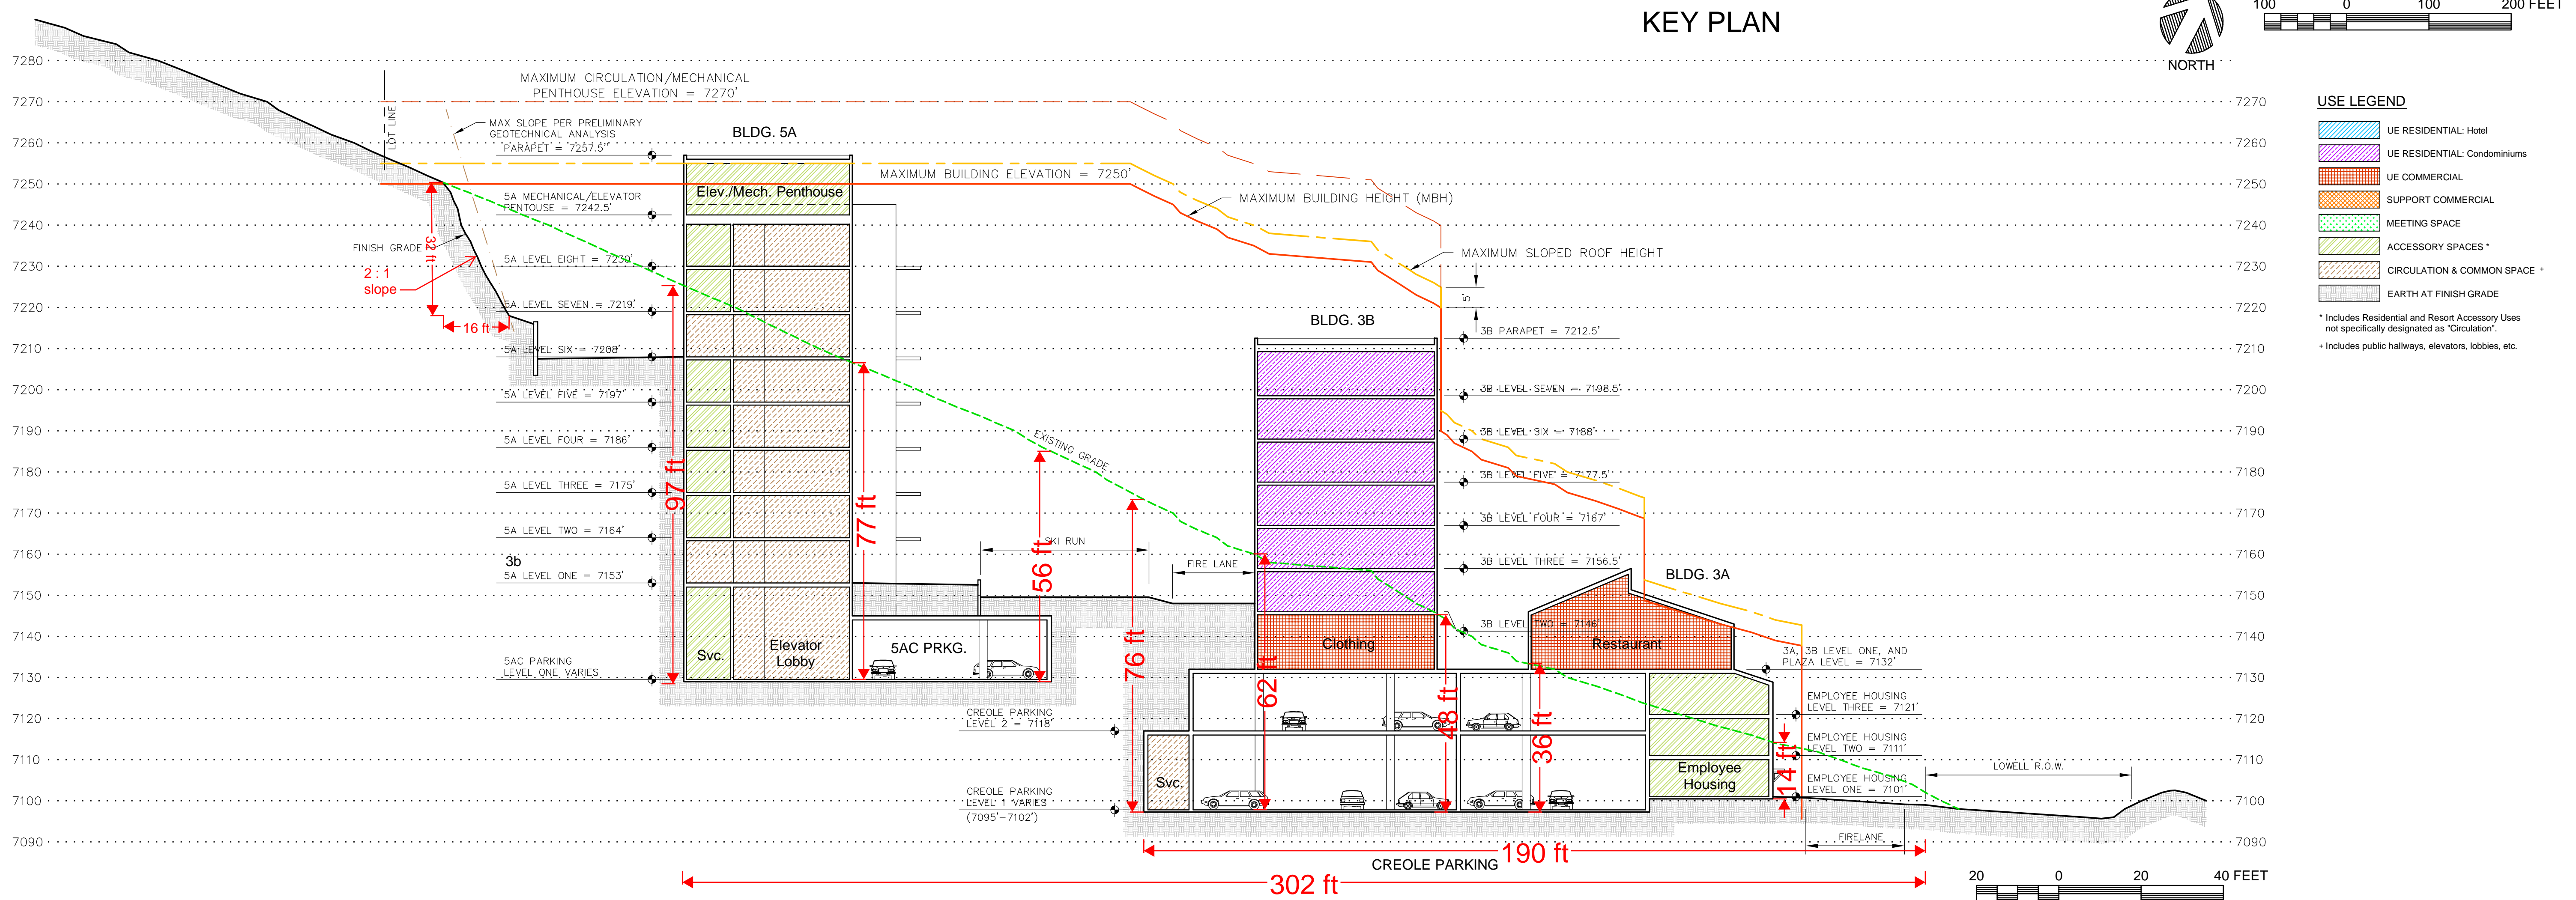


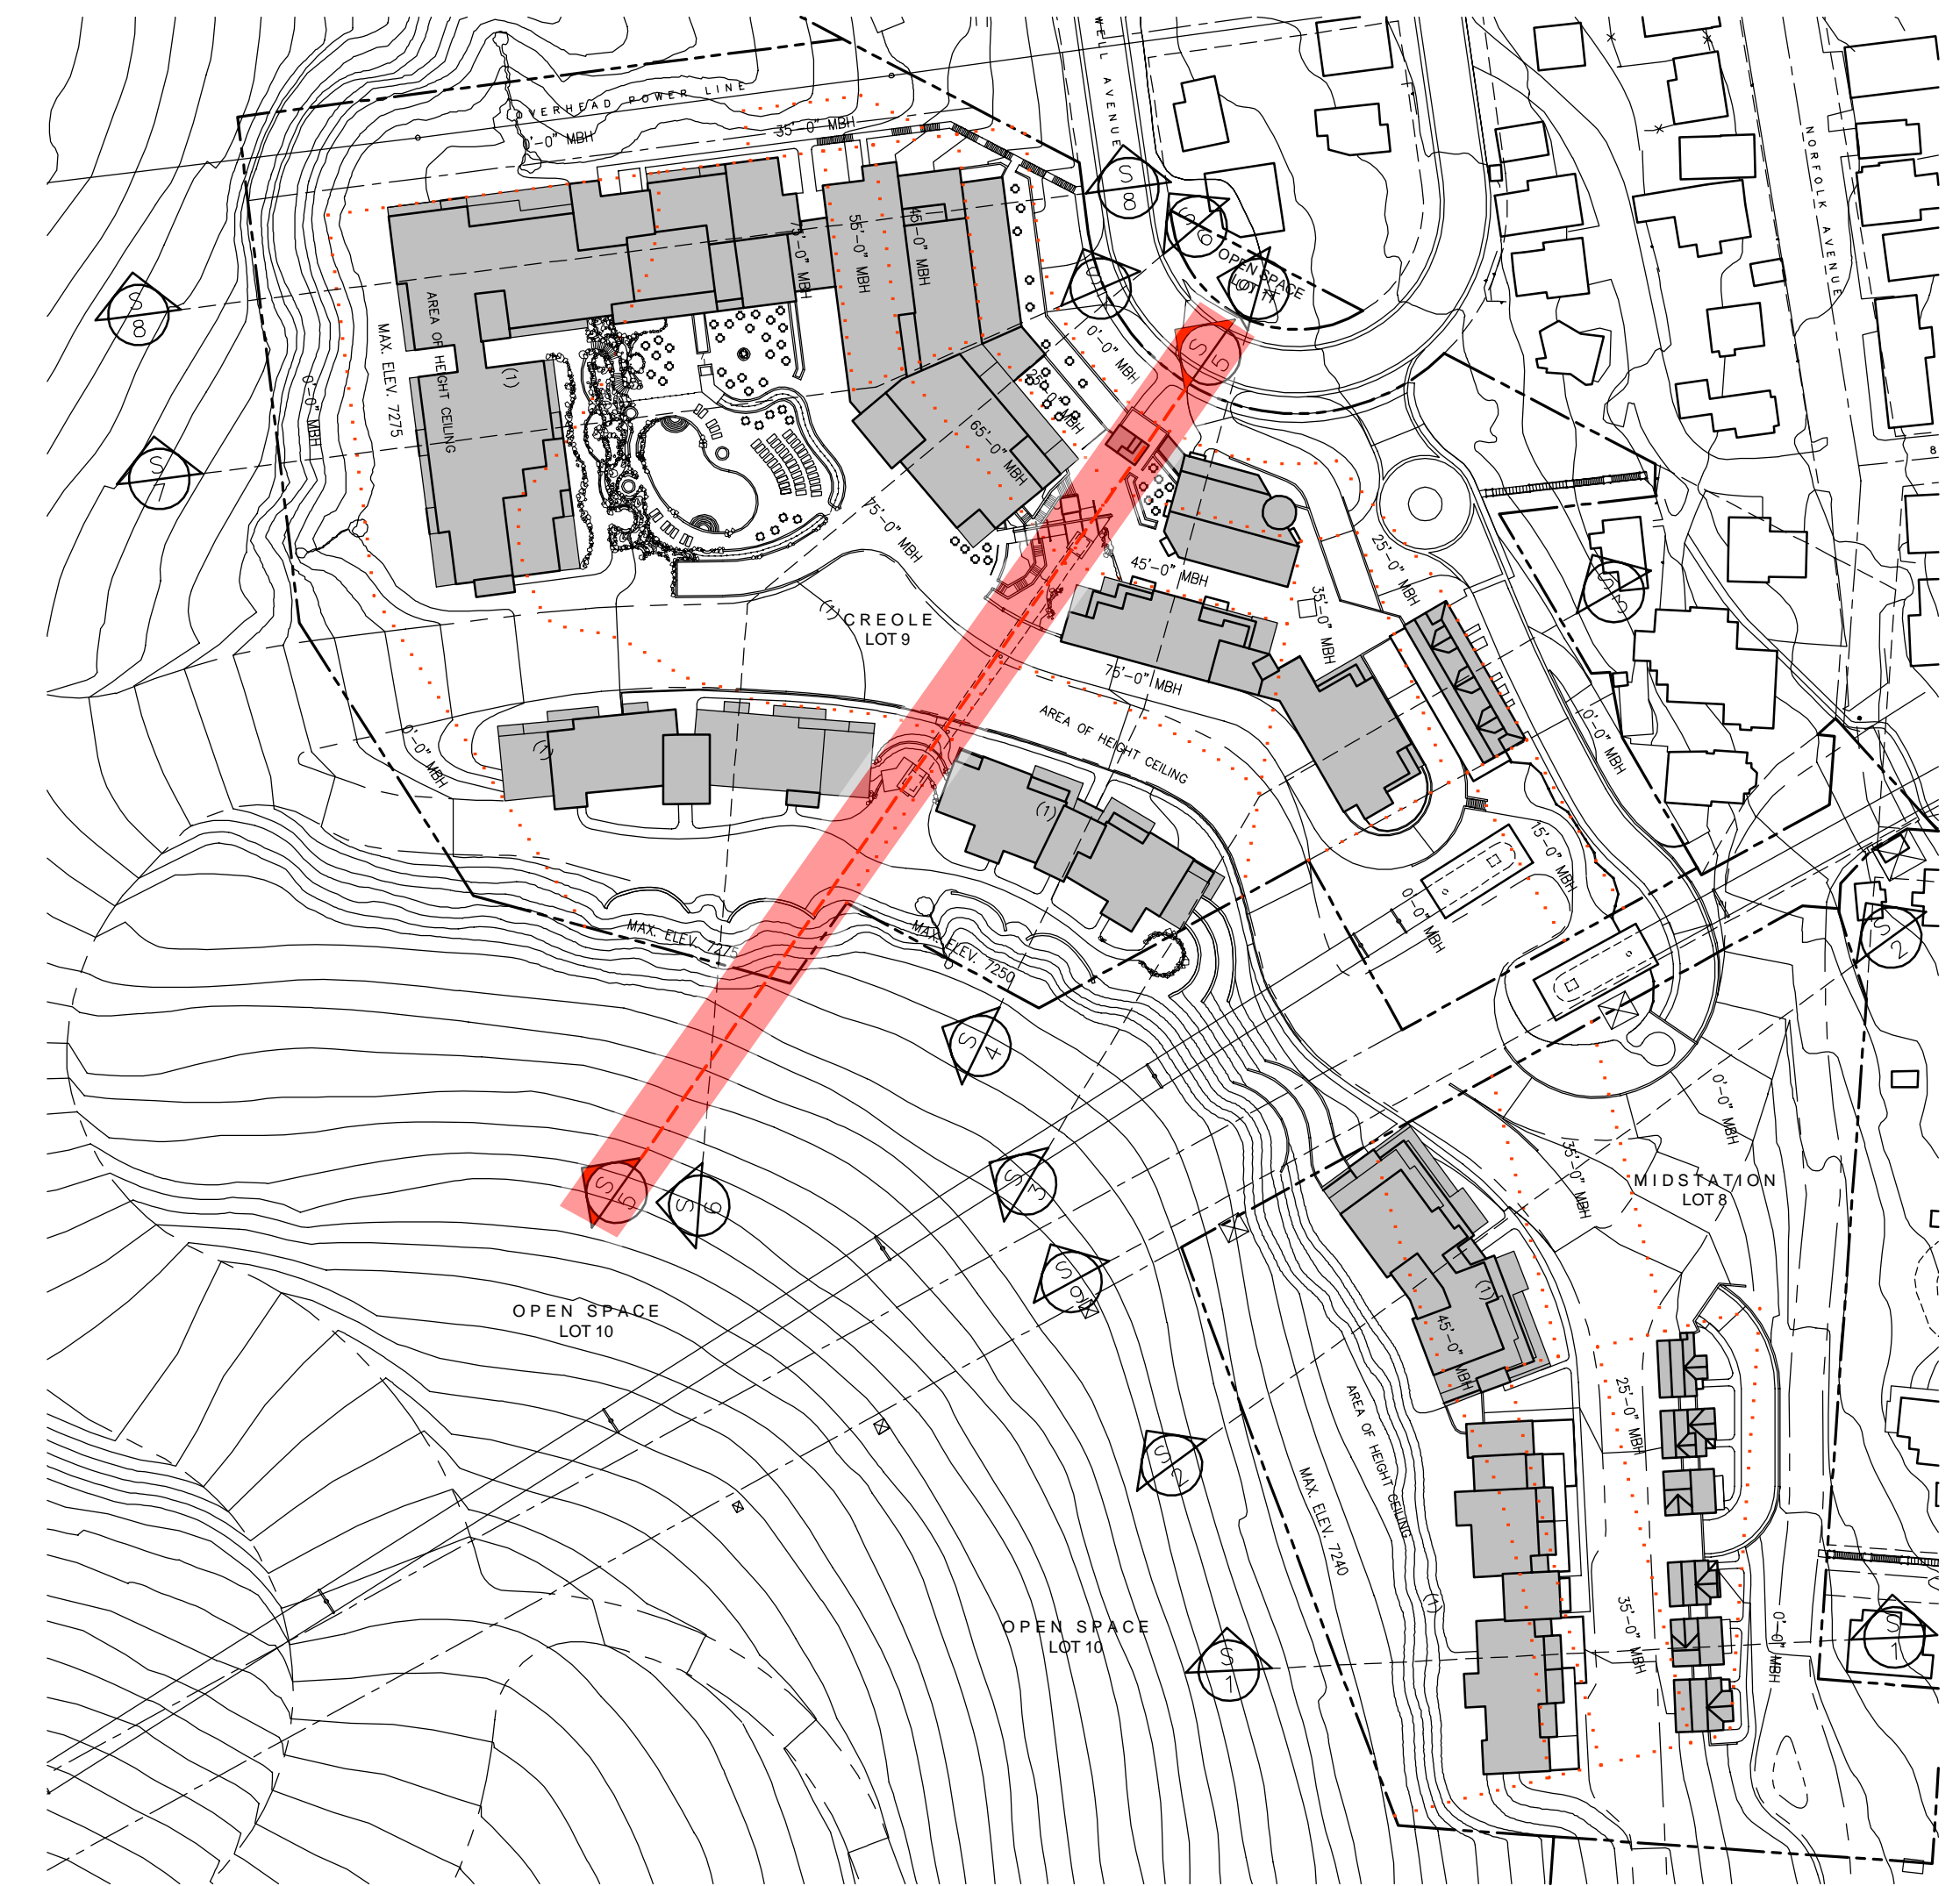


USE LEGEND

	UE RESIDENTIAL- Hotel
	UE RESIDENTIAL- Condominiums
	UE COMMERCIAL
	SUPPORT COMMERCIAL
	MEETING SPACE
	ACCESSORY SPACES *
	CIRCULATION & COMMON SPACE *
	EARTH AT FINISH GRADE

* Includes Residential and Resort Accessory Uses not specifically designated as "Circulation".

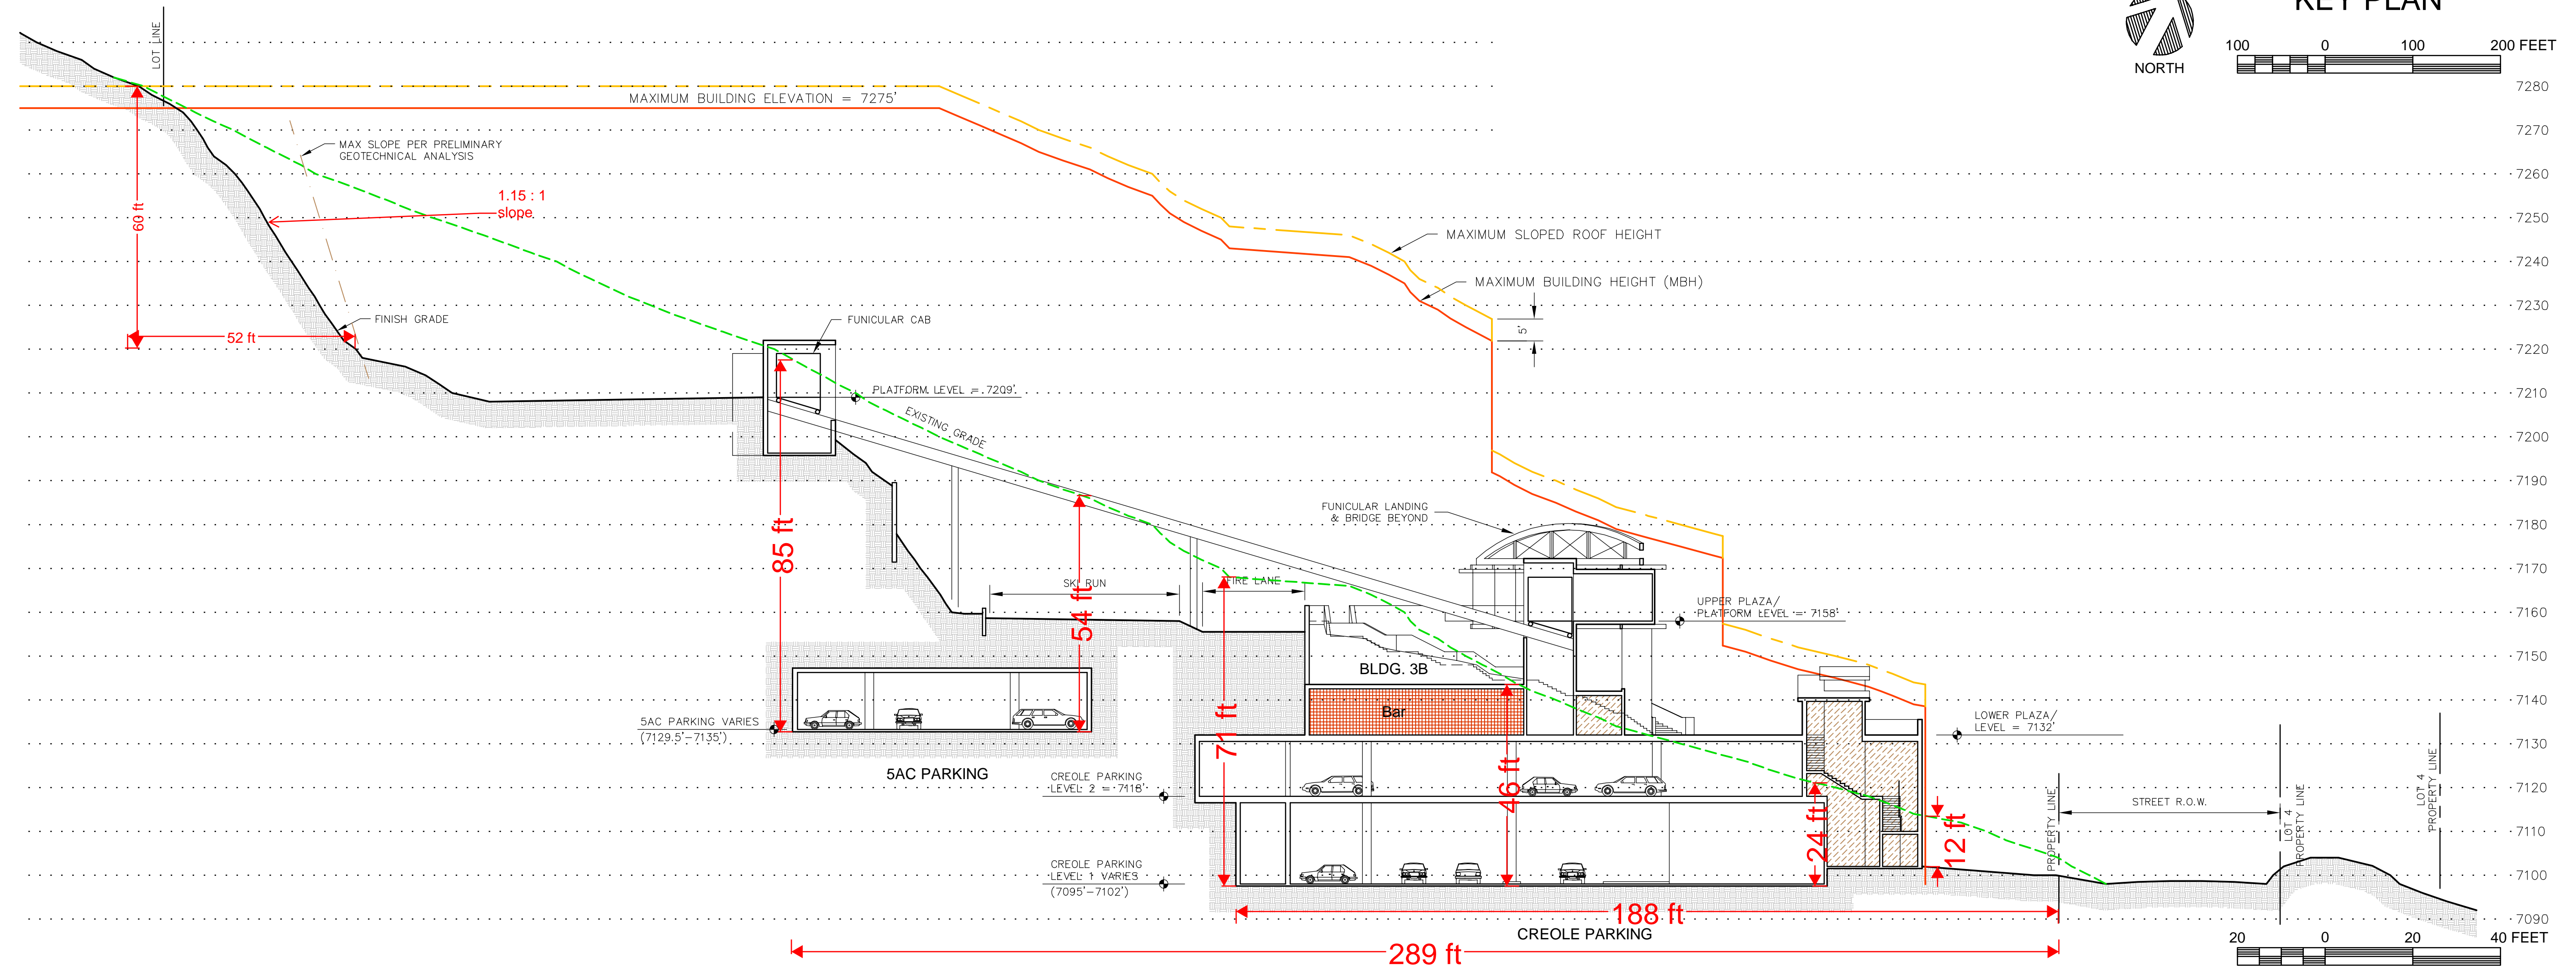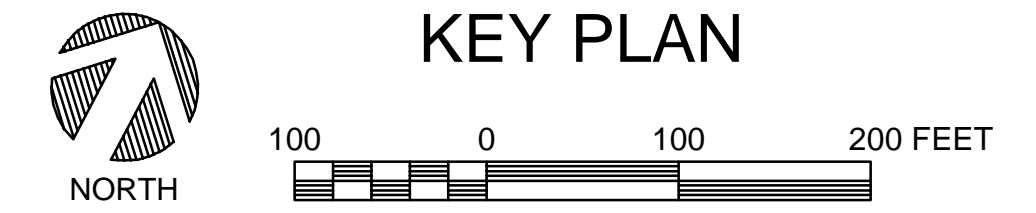


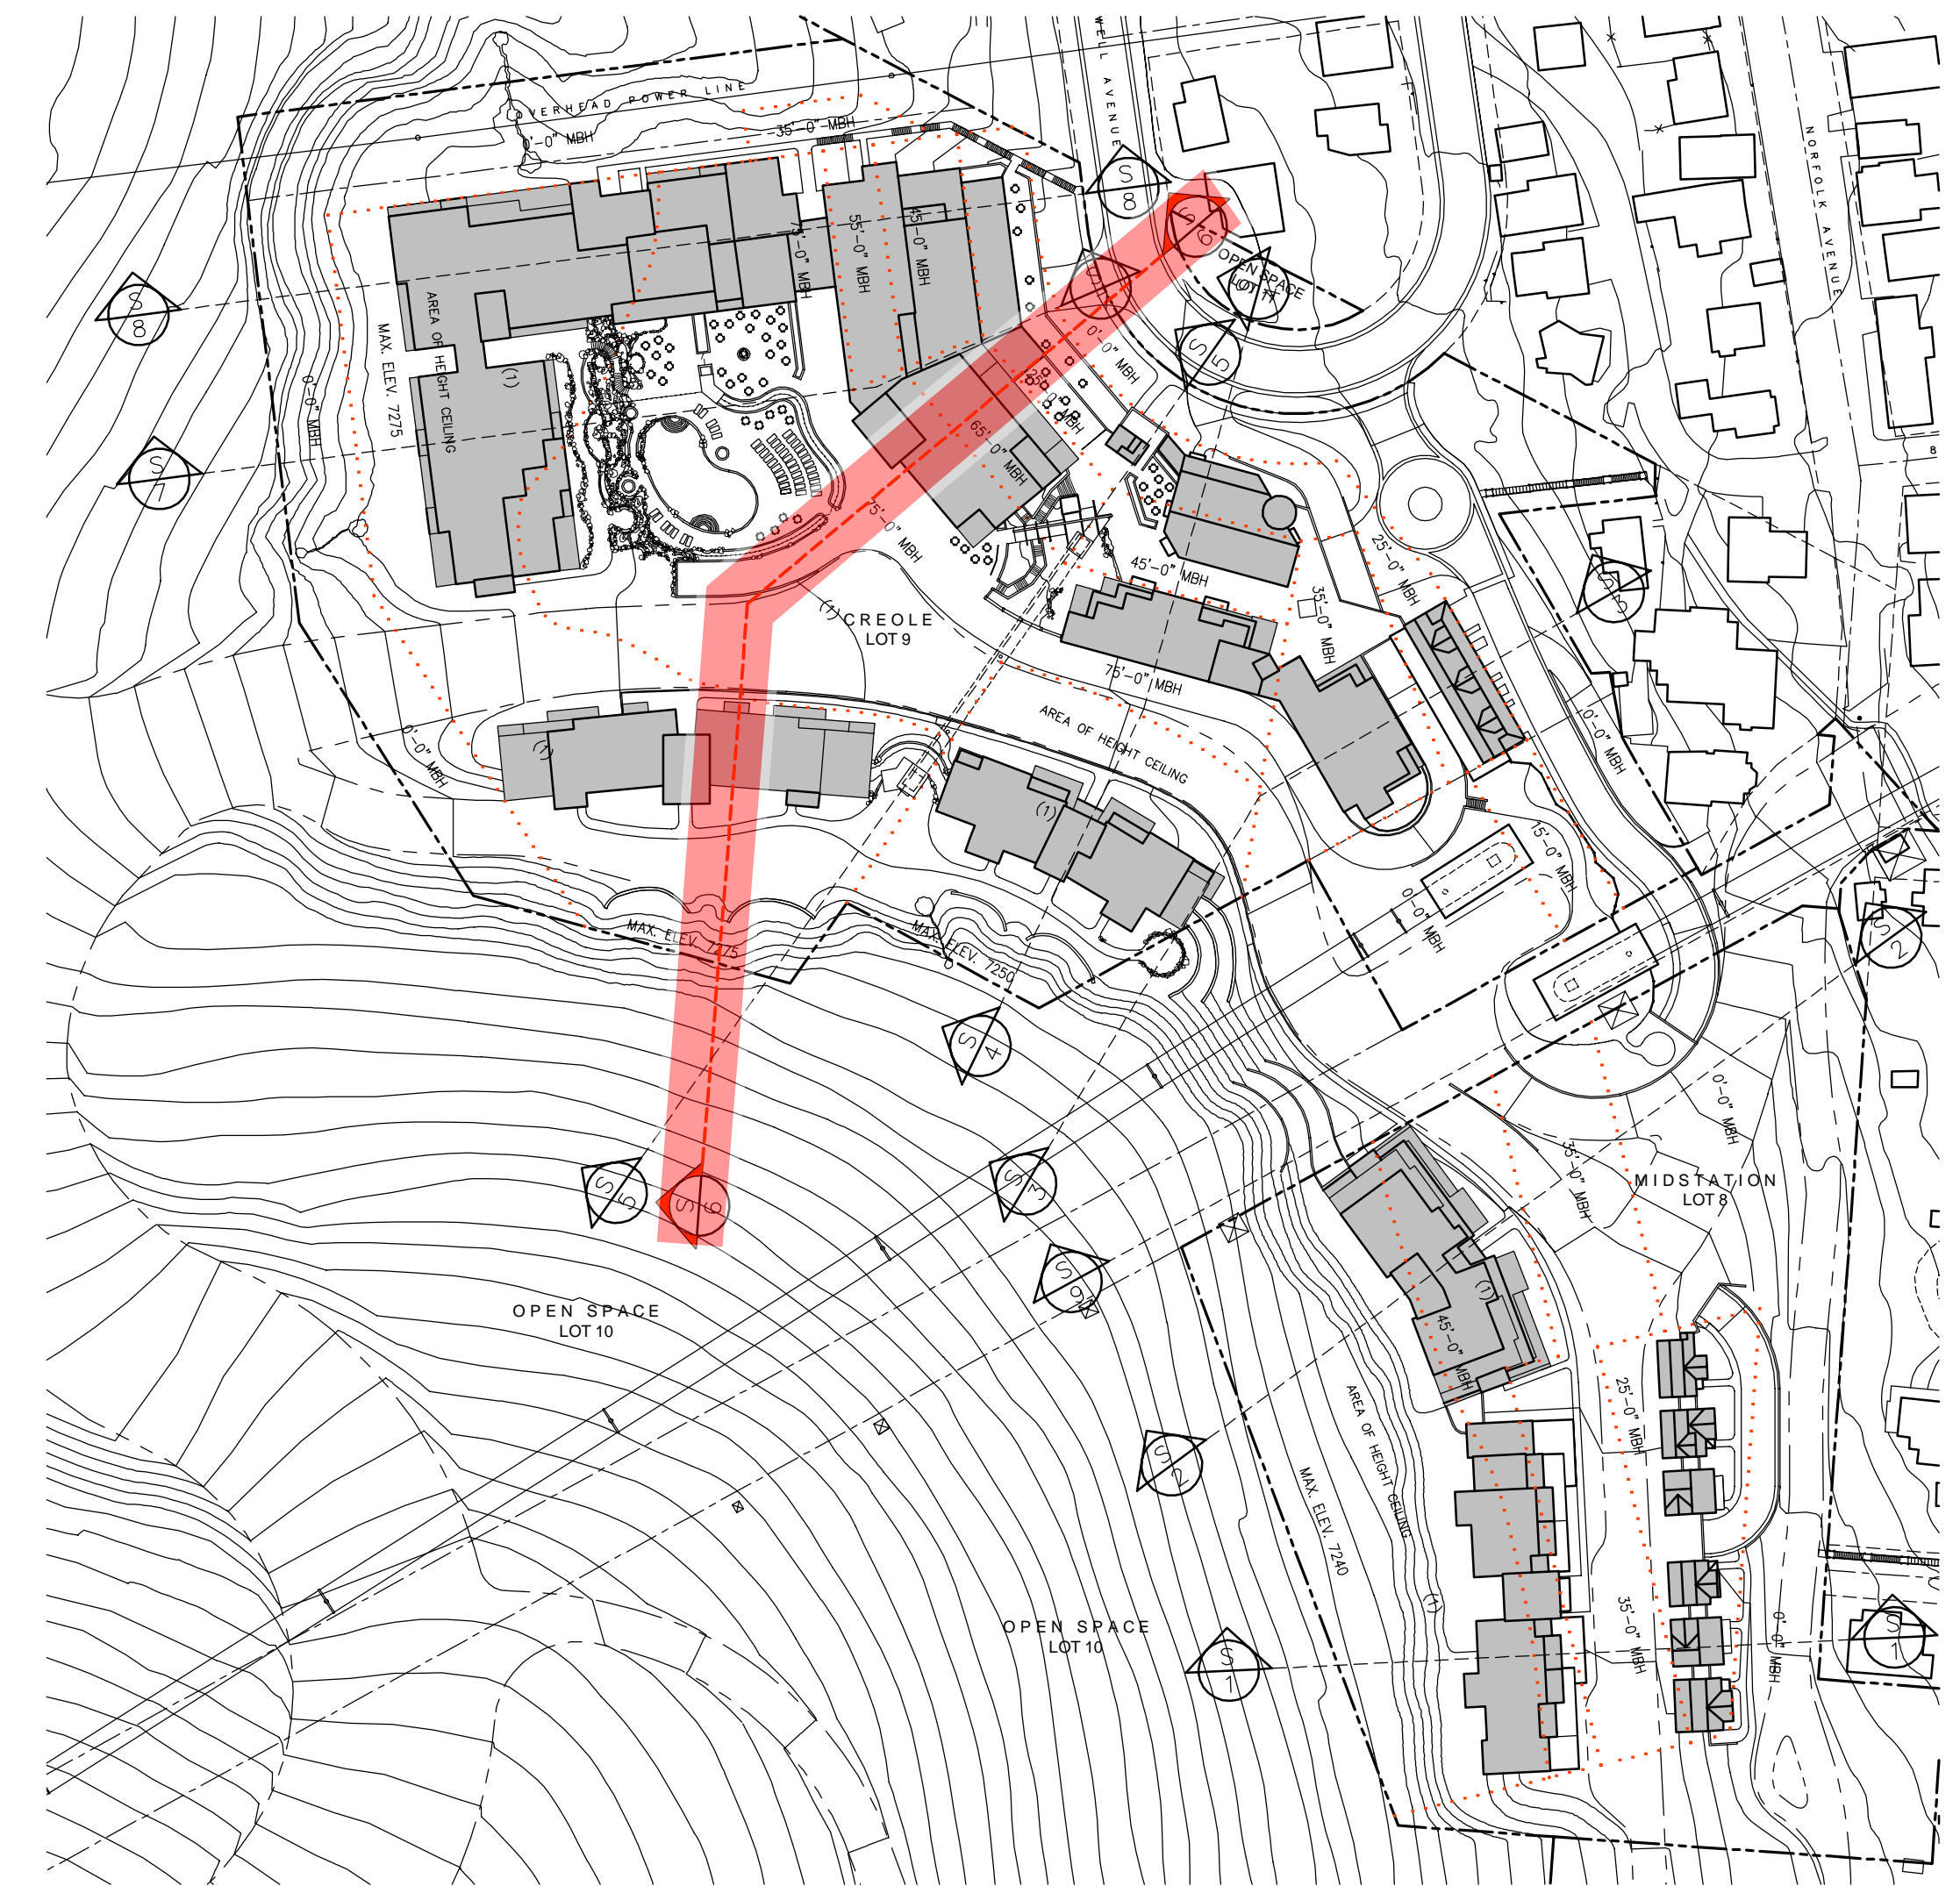


USE LEGEND

	UE RESIDENTIAL: Hotel
	UE RESIDENTIAL: Condominiums
	UE COMMERCIAL
	SUPPORT COMMERCIAL
	MEETING SPACE
	ACCESSORY SPACES *
	CIRCULATION & COMMON SPACE *
	EARTH AT FINISH GRADE

* Includes Residential and Resort Accessory Uses not specifically designated as "Circulation".

KEY PLAN

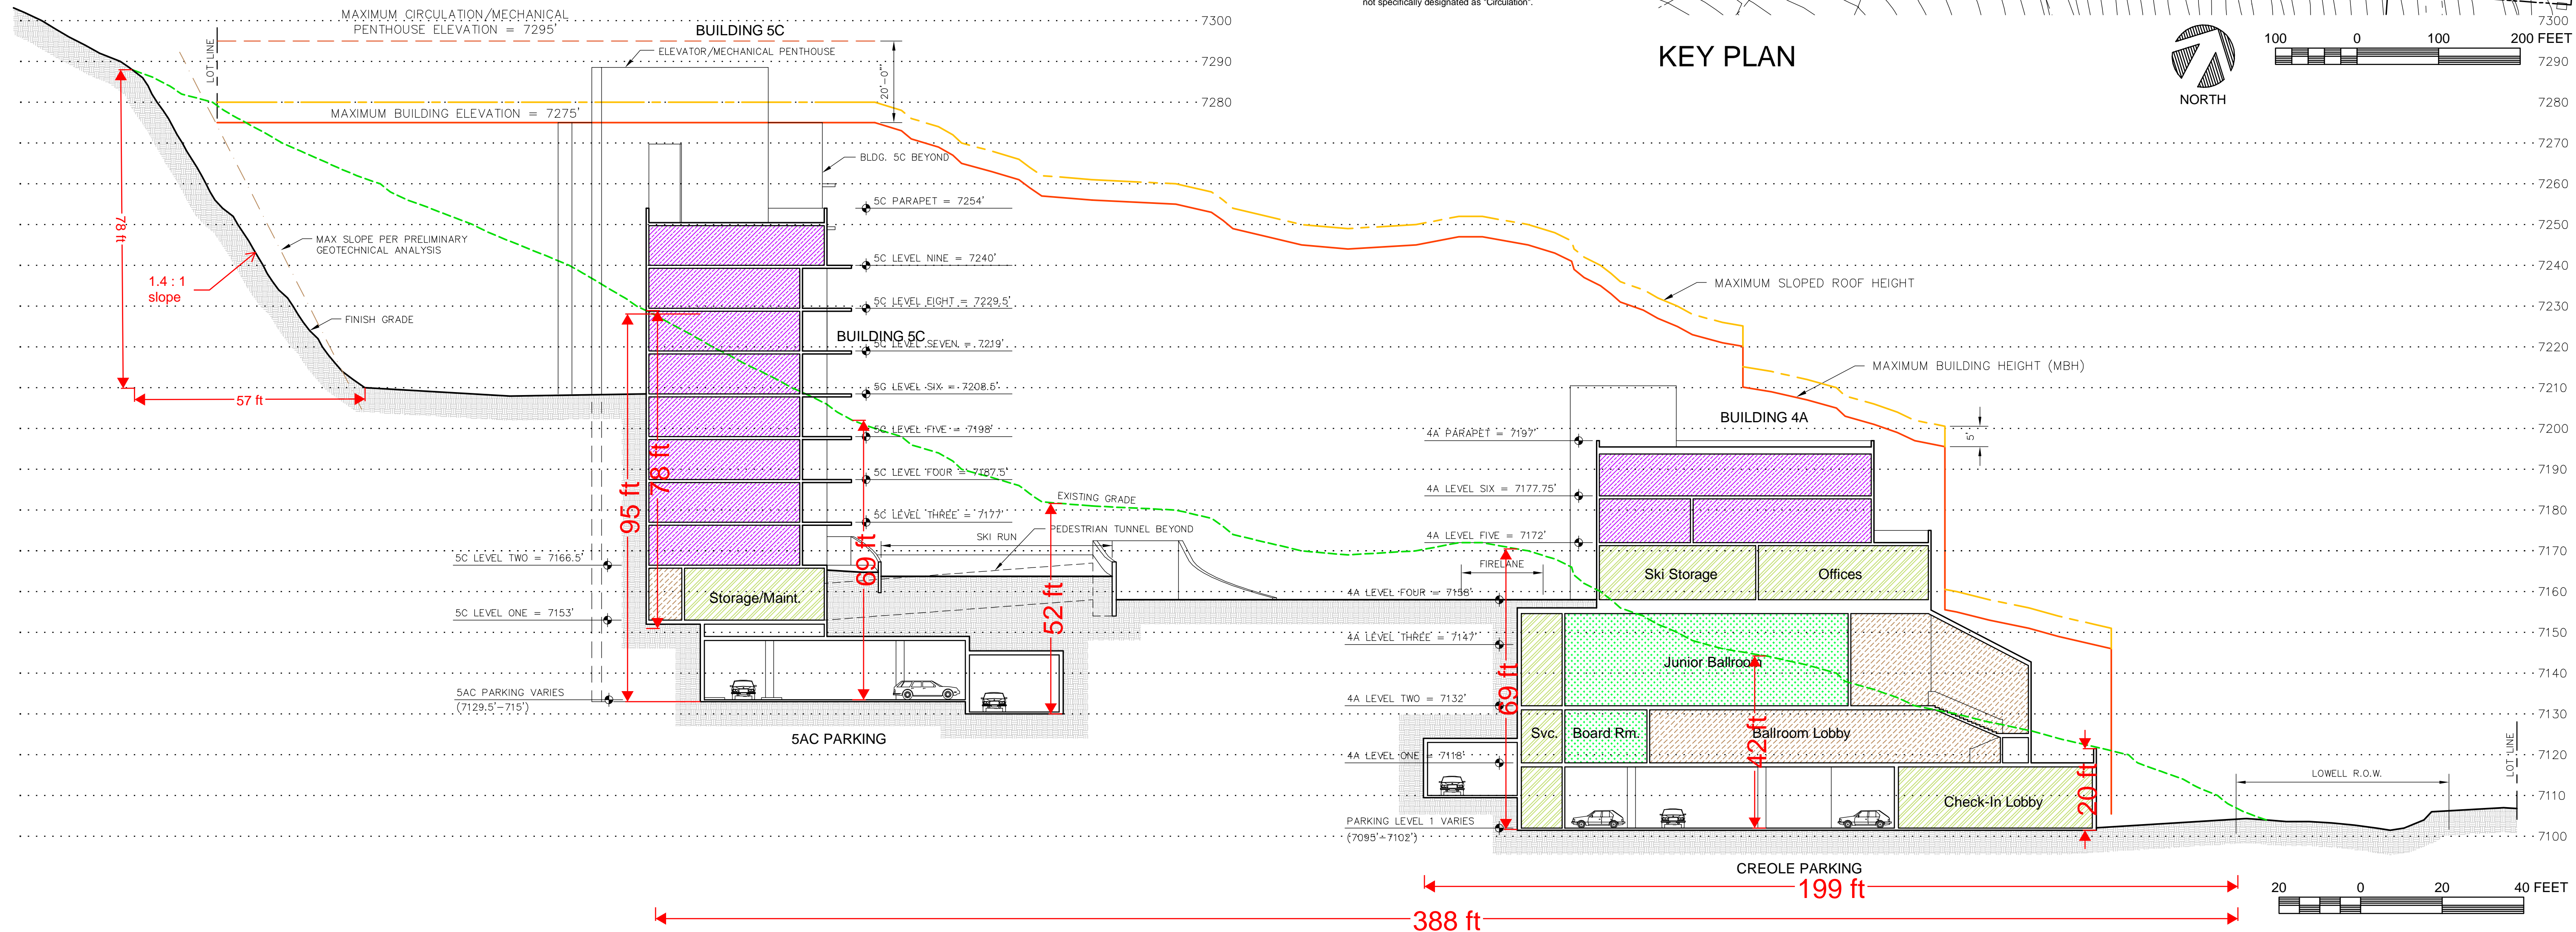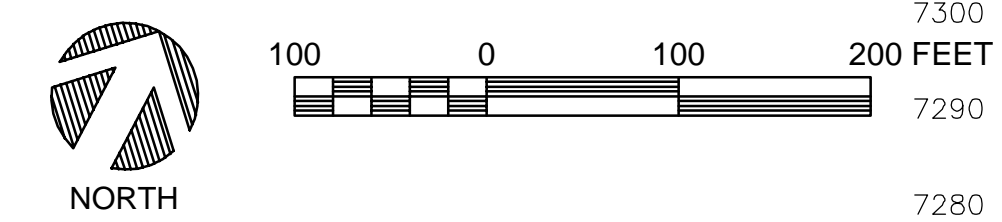






USE LEGEND

	UE RESIDENTIAL: Hotel
	UE RESIDENTIAL: Condominiums
	UE COMMERCIAL
	SUPPORT COMMERCIAL
	MEETING SPACE
	ACCESSORY SPACES *
	CIRCULATION & COMMON SPACE *
	EARTH AT FINISH GRADE

* Includes Residential and Resort Accessory Uses not specifically designated as "Circulation".
* Includes public hallways, elevators, lobbies, etc.



KEY PLAN

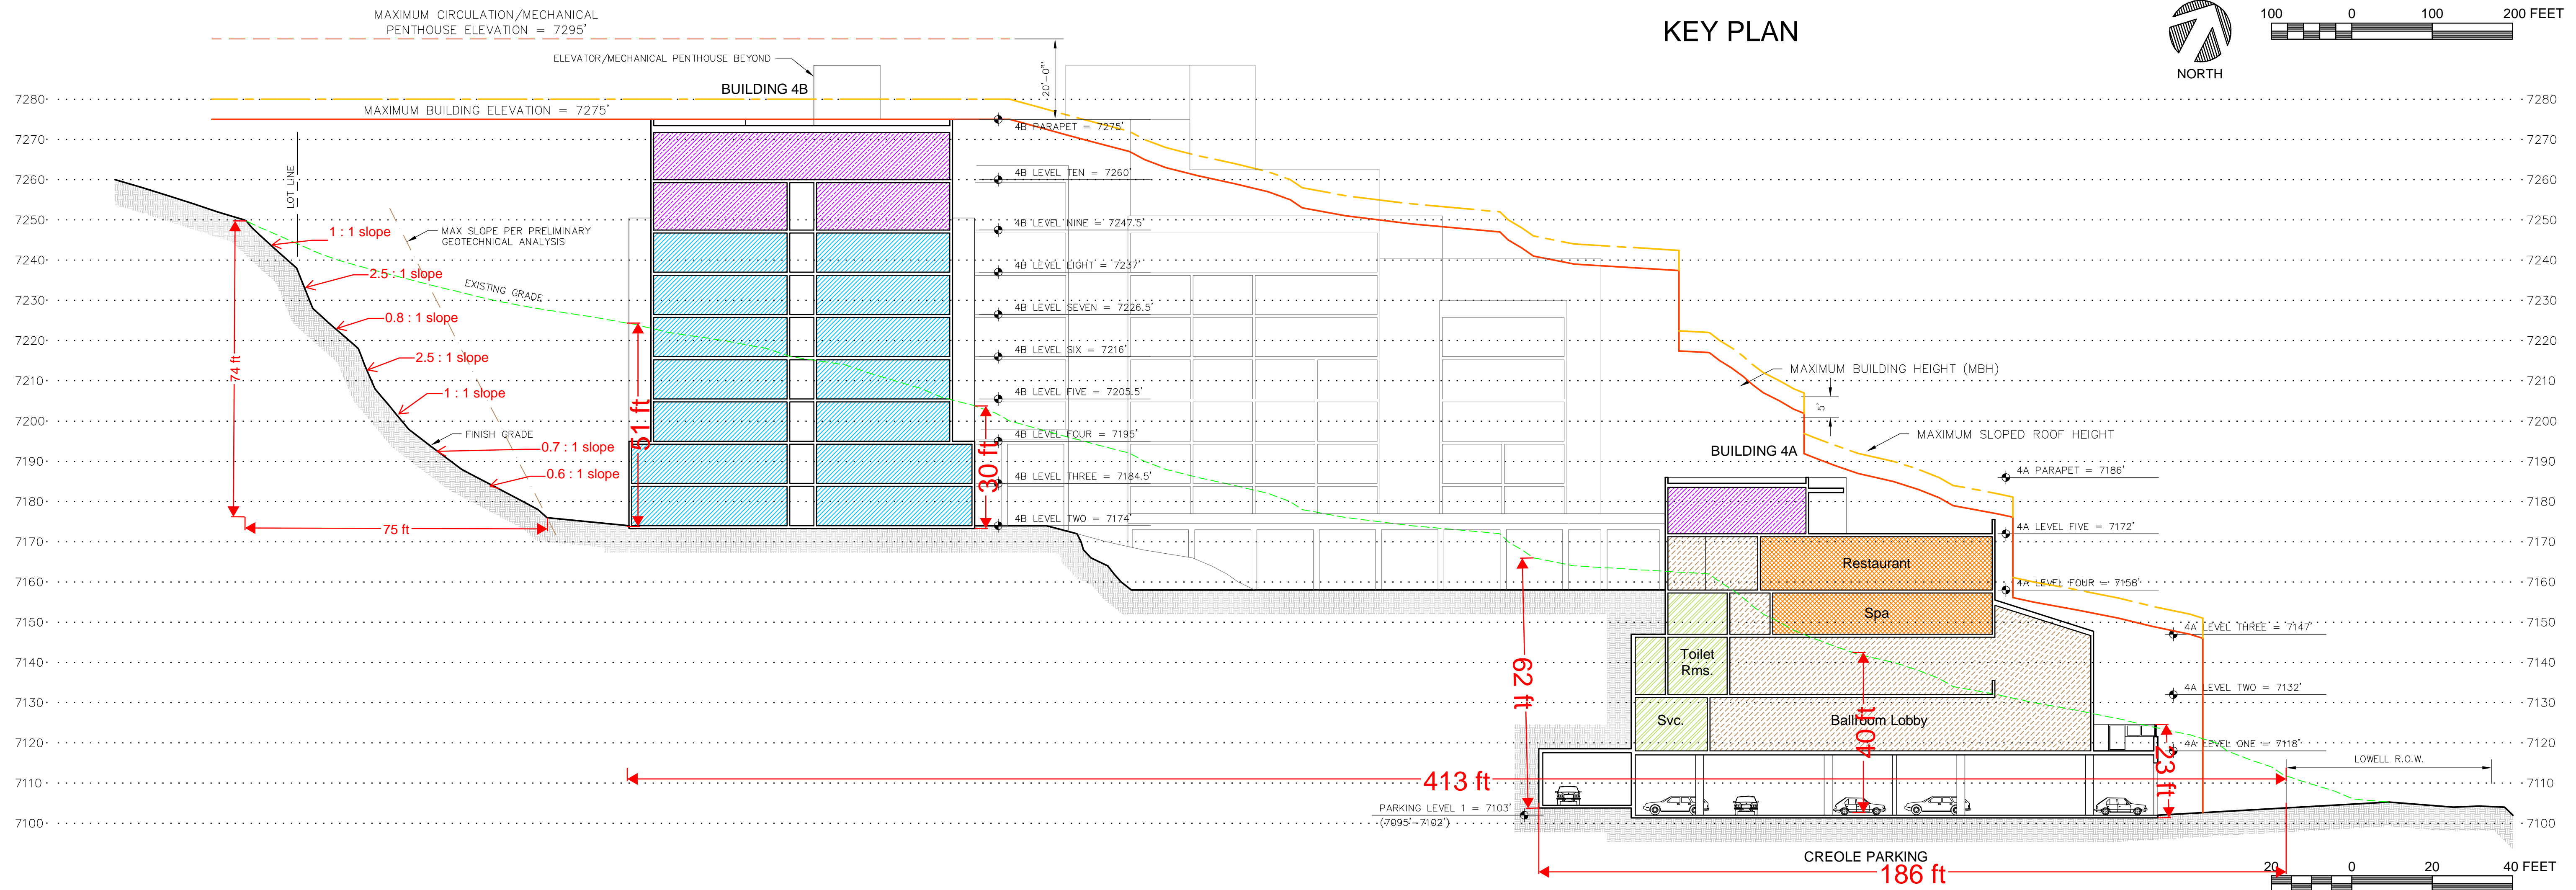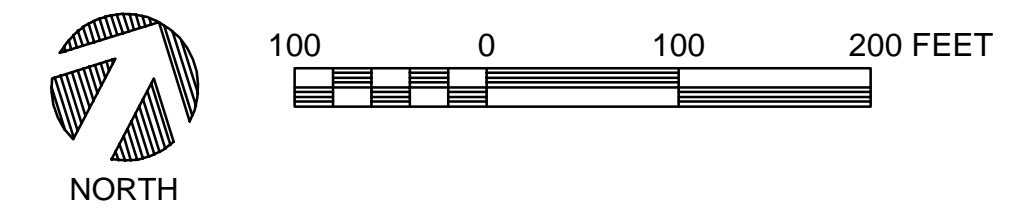

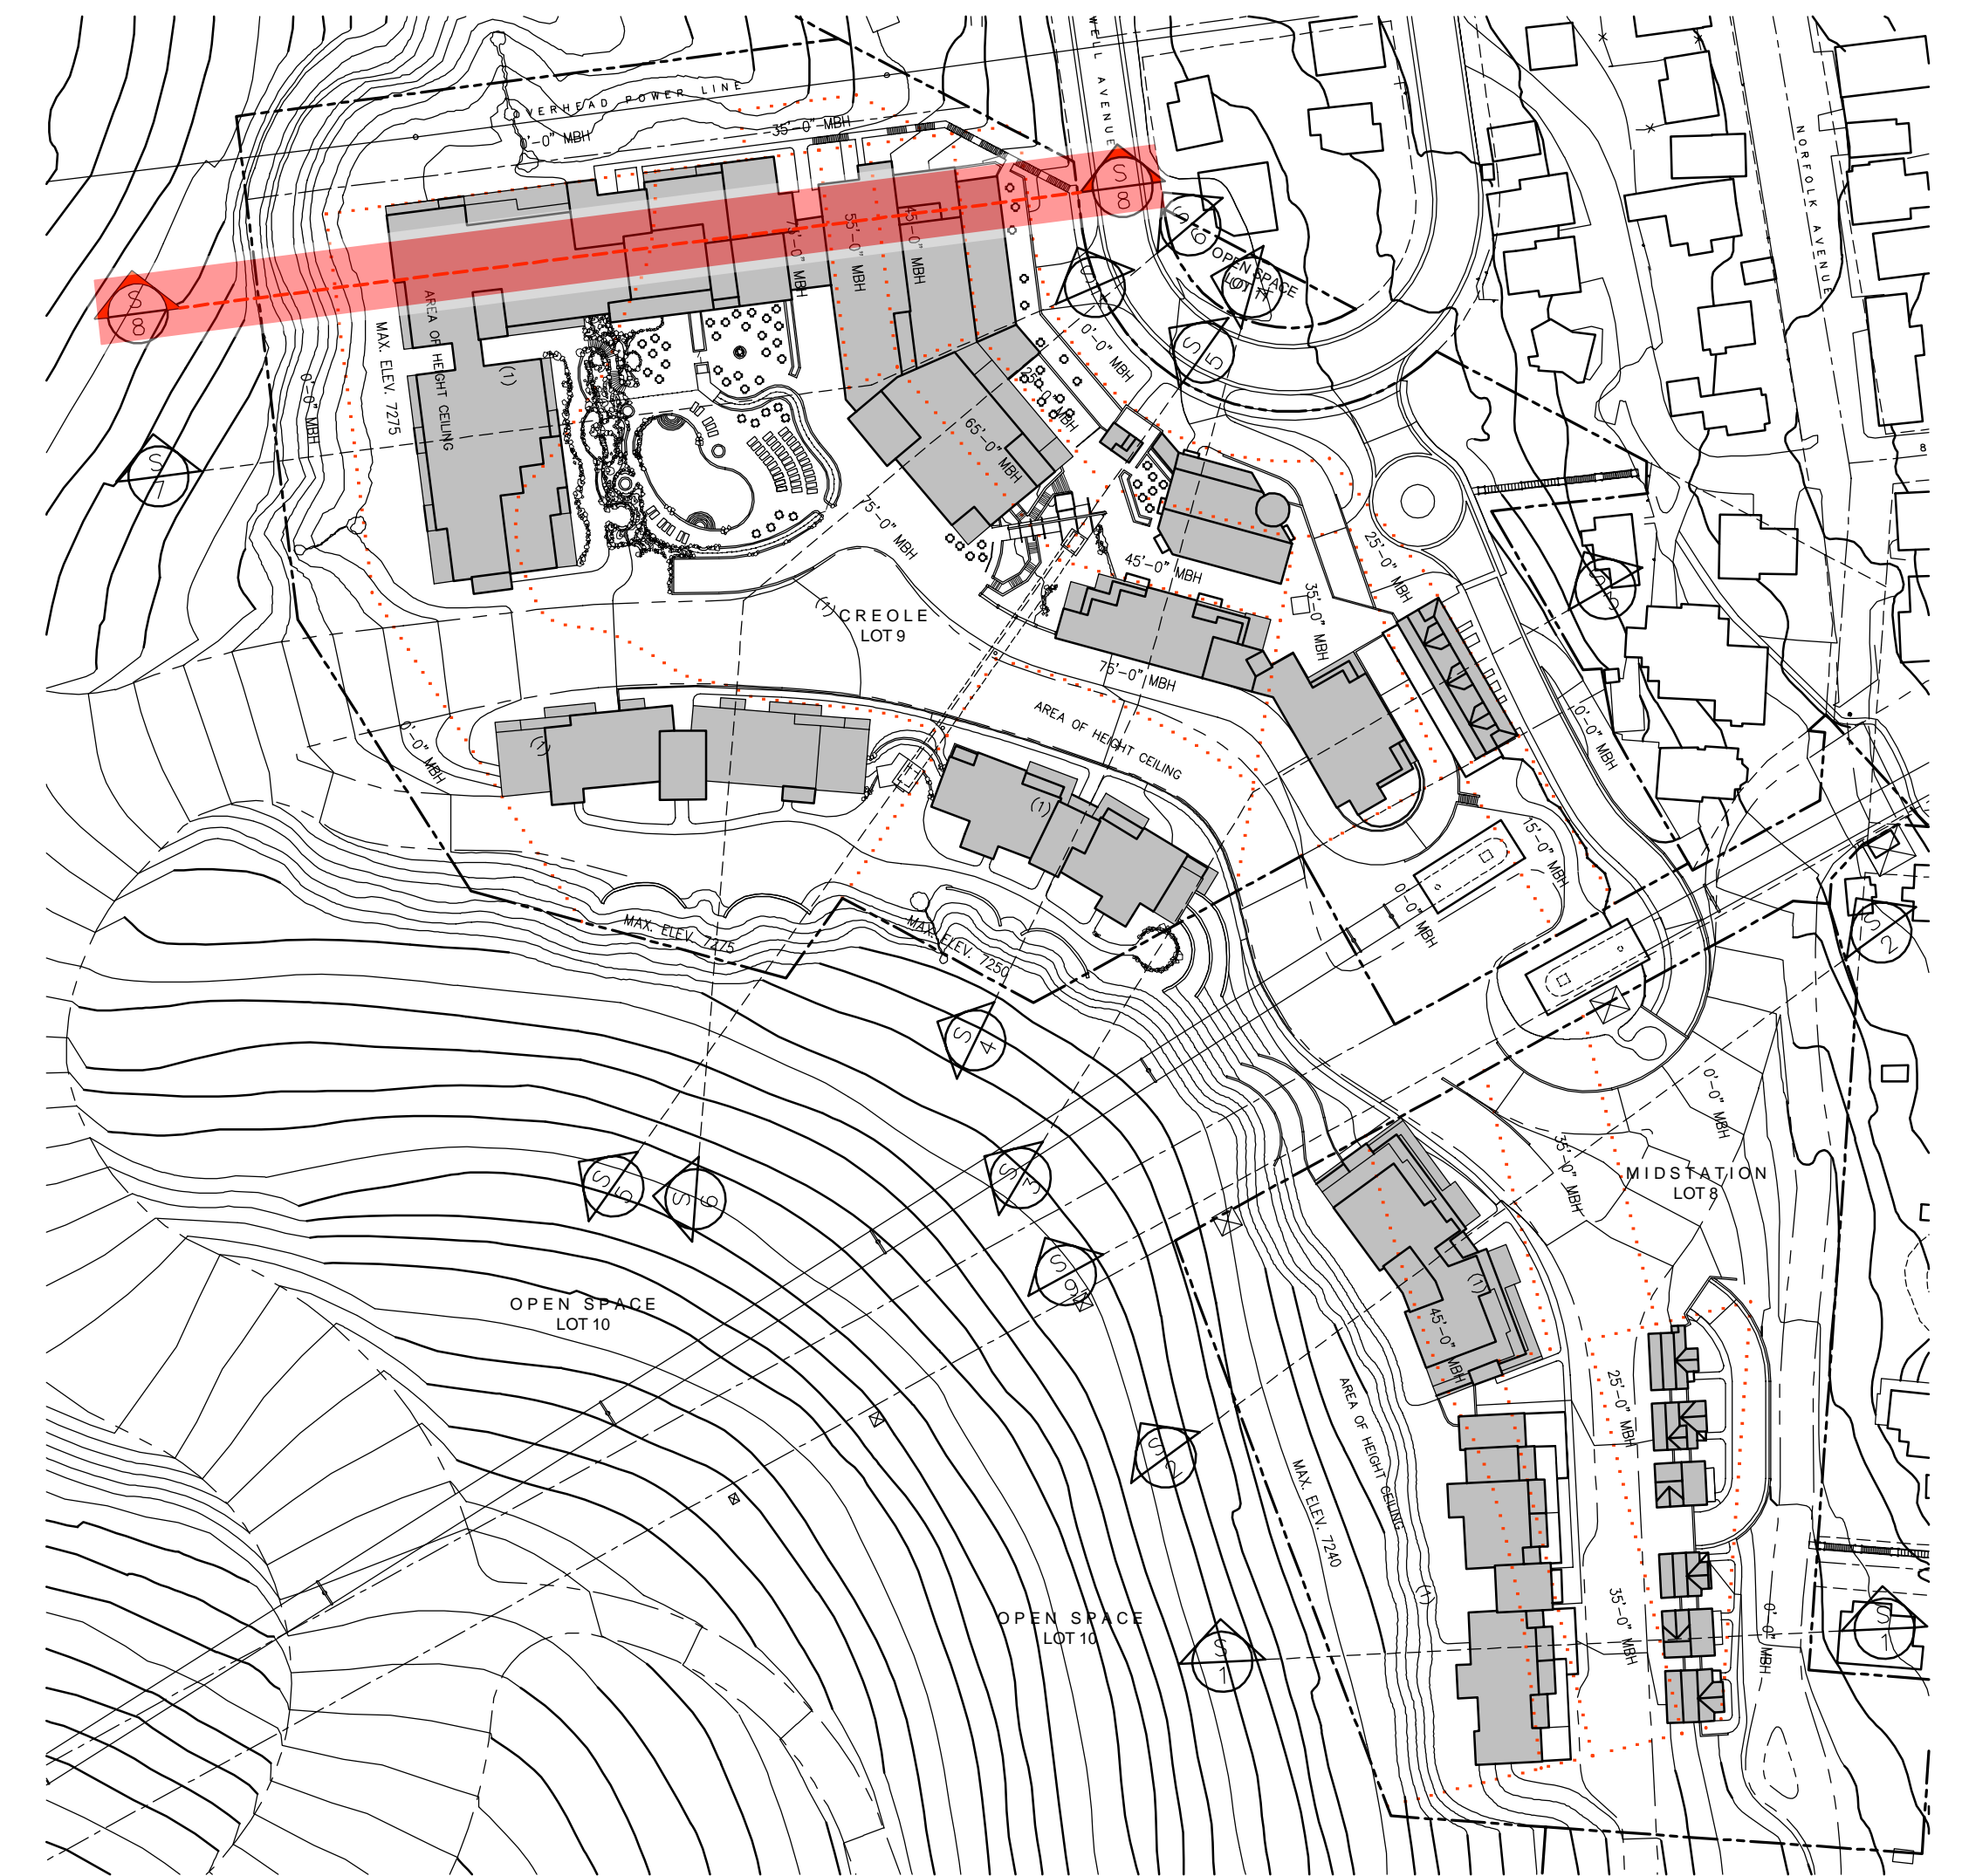

- USE LEGEND**
- UE RESIDENTIAL: Hotel
 - UE RESIDENTIAL: Condominiums
 - UE COMMERCIAL
 - SUPPORT COMMERCIAL
 - MEETING SPACE
 - ACCESSORY SPACES *
 - CIRCULATION & COMMON SPACE *
 - EARTH AT FINISH GRADE
- * Includes Residential and Resort Accessory Uses not specifically designated as "Circulation".

KEY PLAN

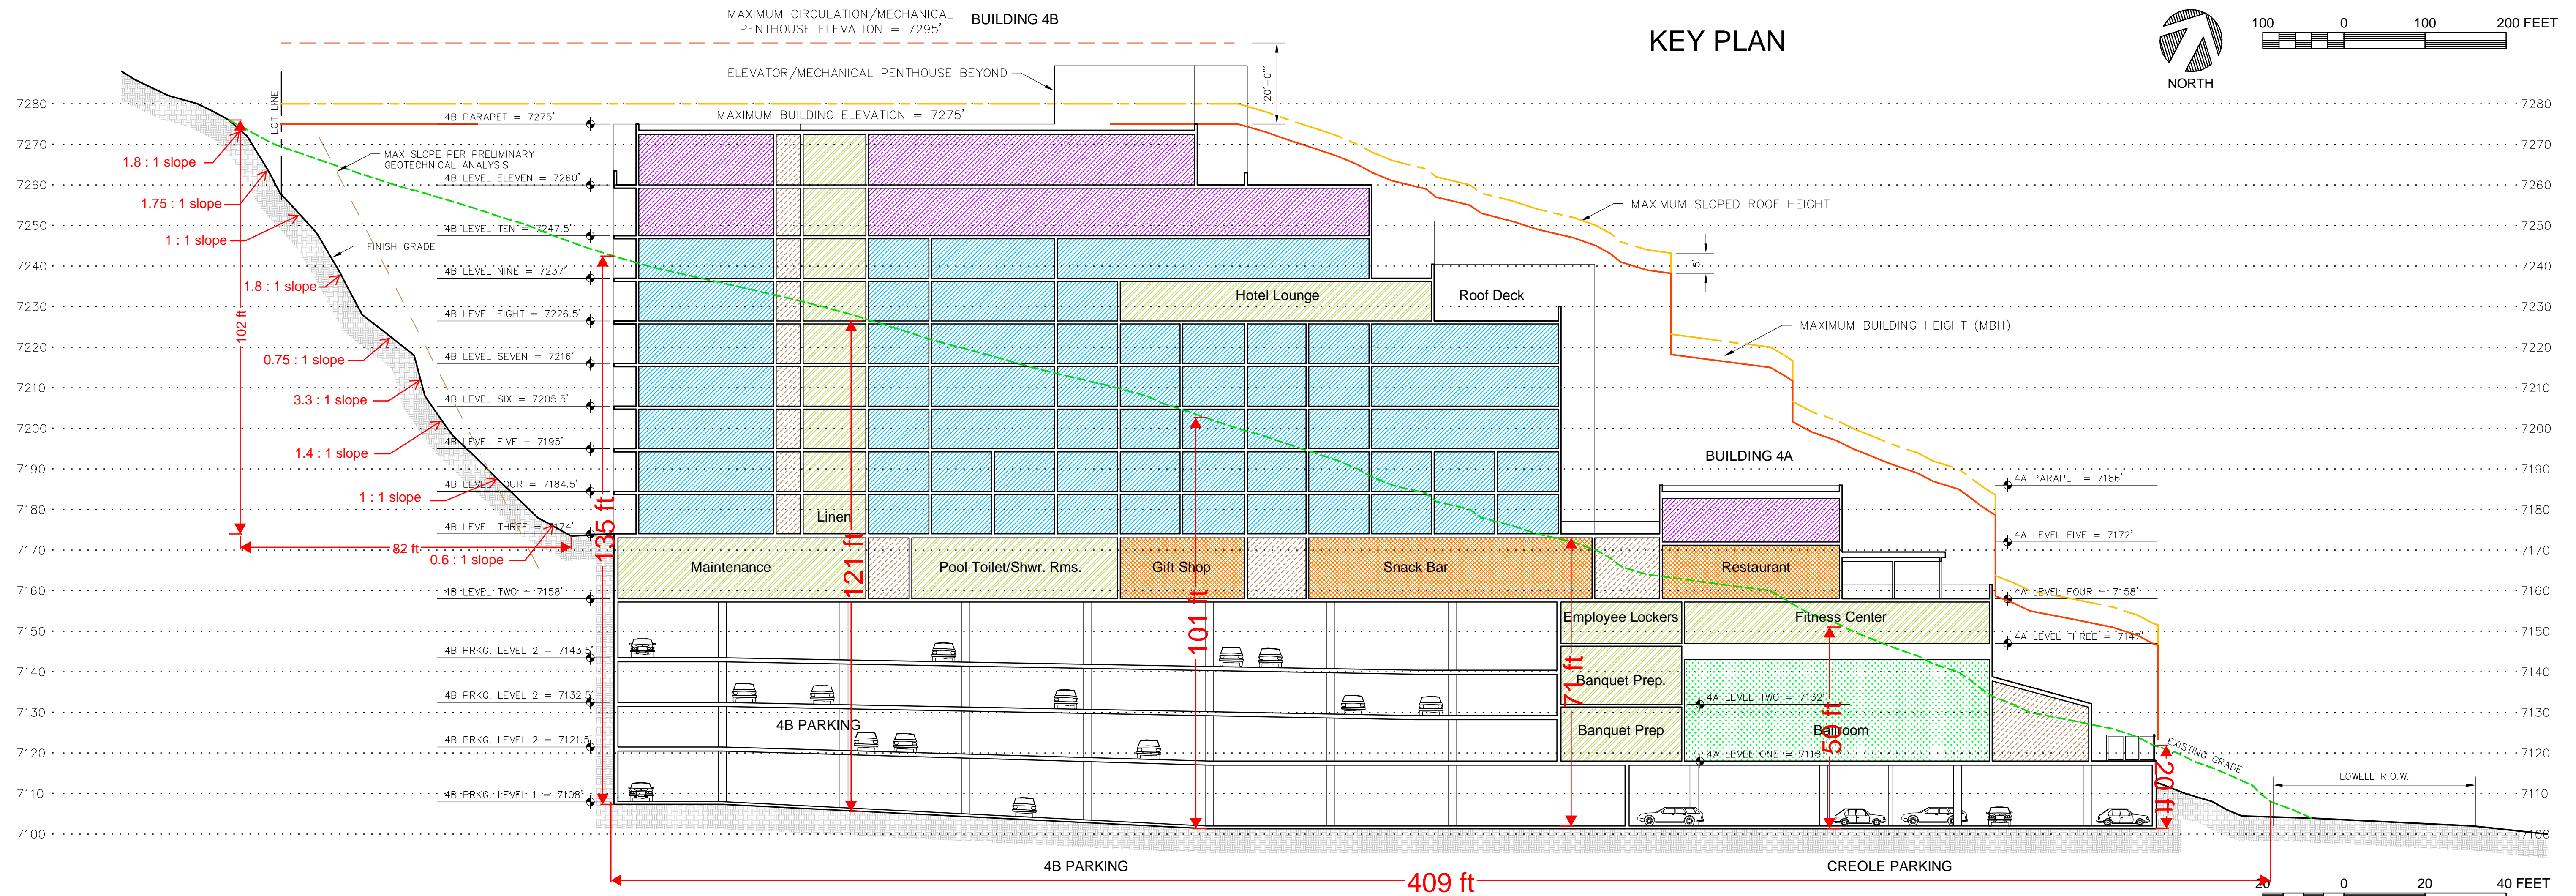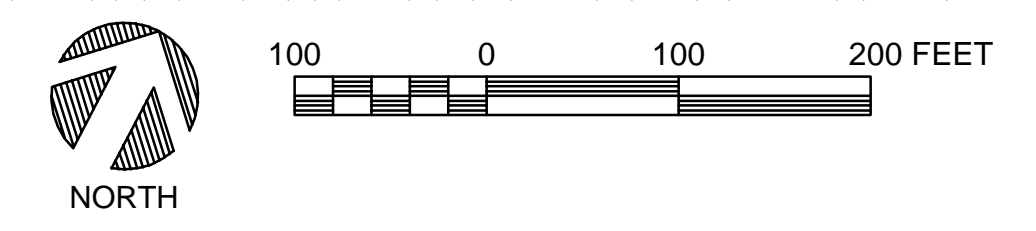



KEY PLAN

