



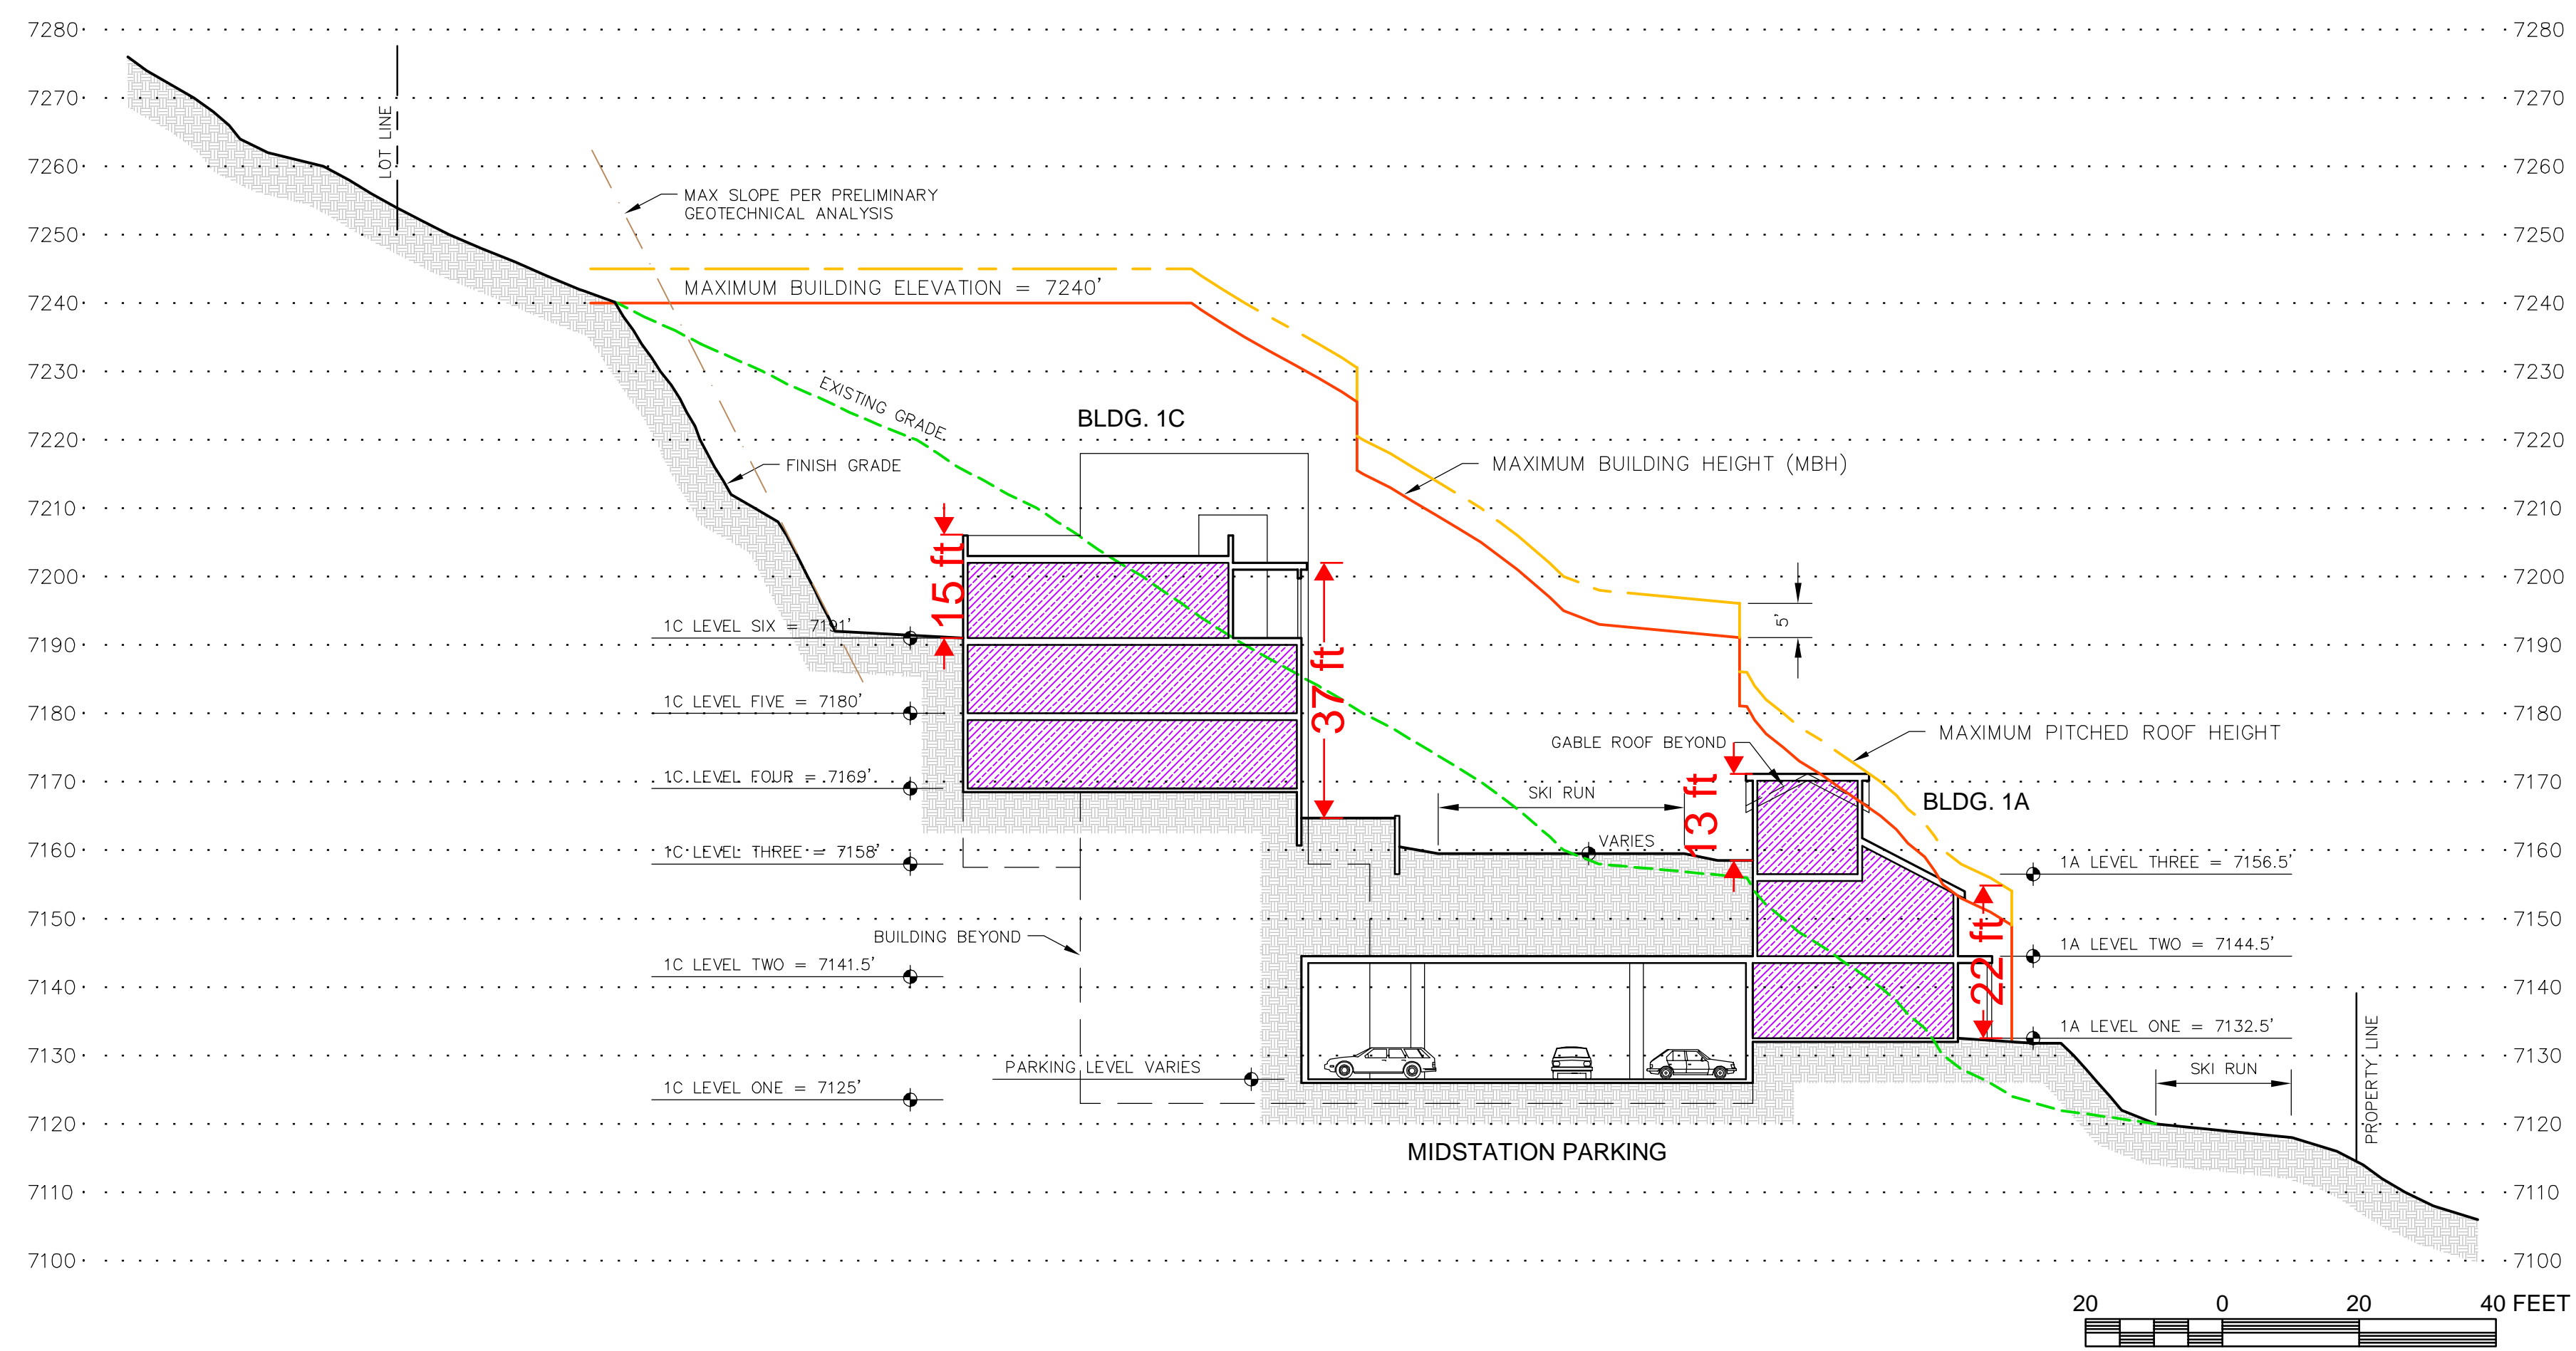


KEY PLAN

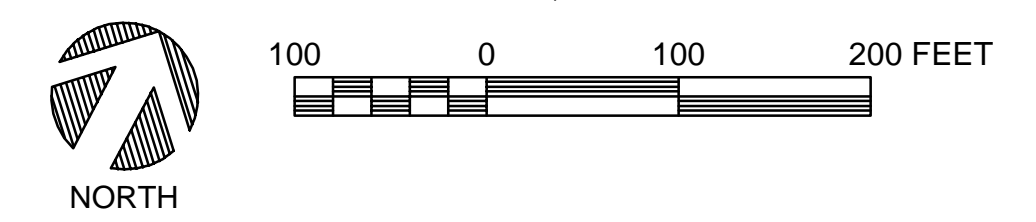


USE LEGEND



- UE RESIDENTIAL: Hotel
  - UE RESIDENTIAL: Condominiums
  - UE COMMERCIAL
  - SUPPORT COMMERCIAL
  - MEETING SPACE
  - ACCESSORY SPACES \*
  - CIRCULATION & COMMON SPACE \*
  - EARTH AT FINISH GRADE
- \* Includes Residential and Resort Accessory Uses not specifically designated as "Circulation".
- \* Includes public hallways, elevators, lobbies, etc.

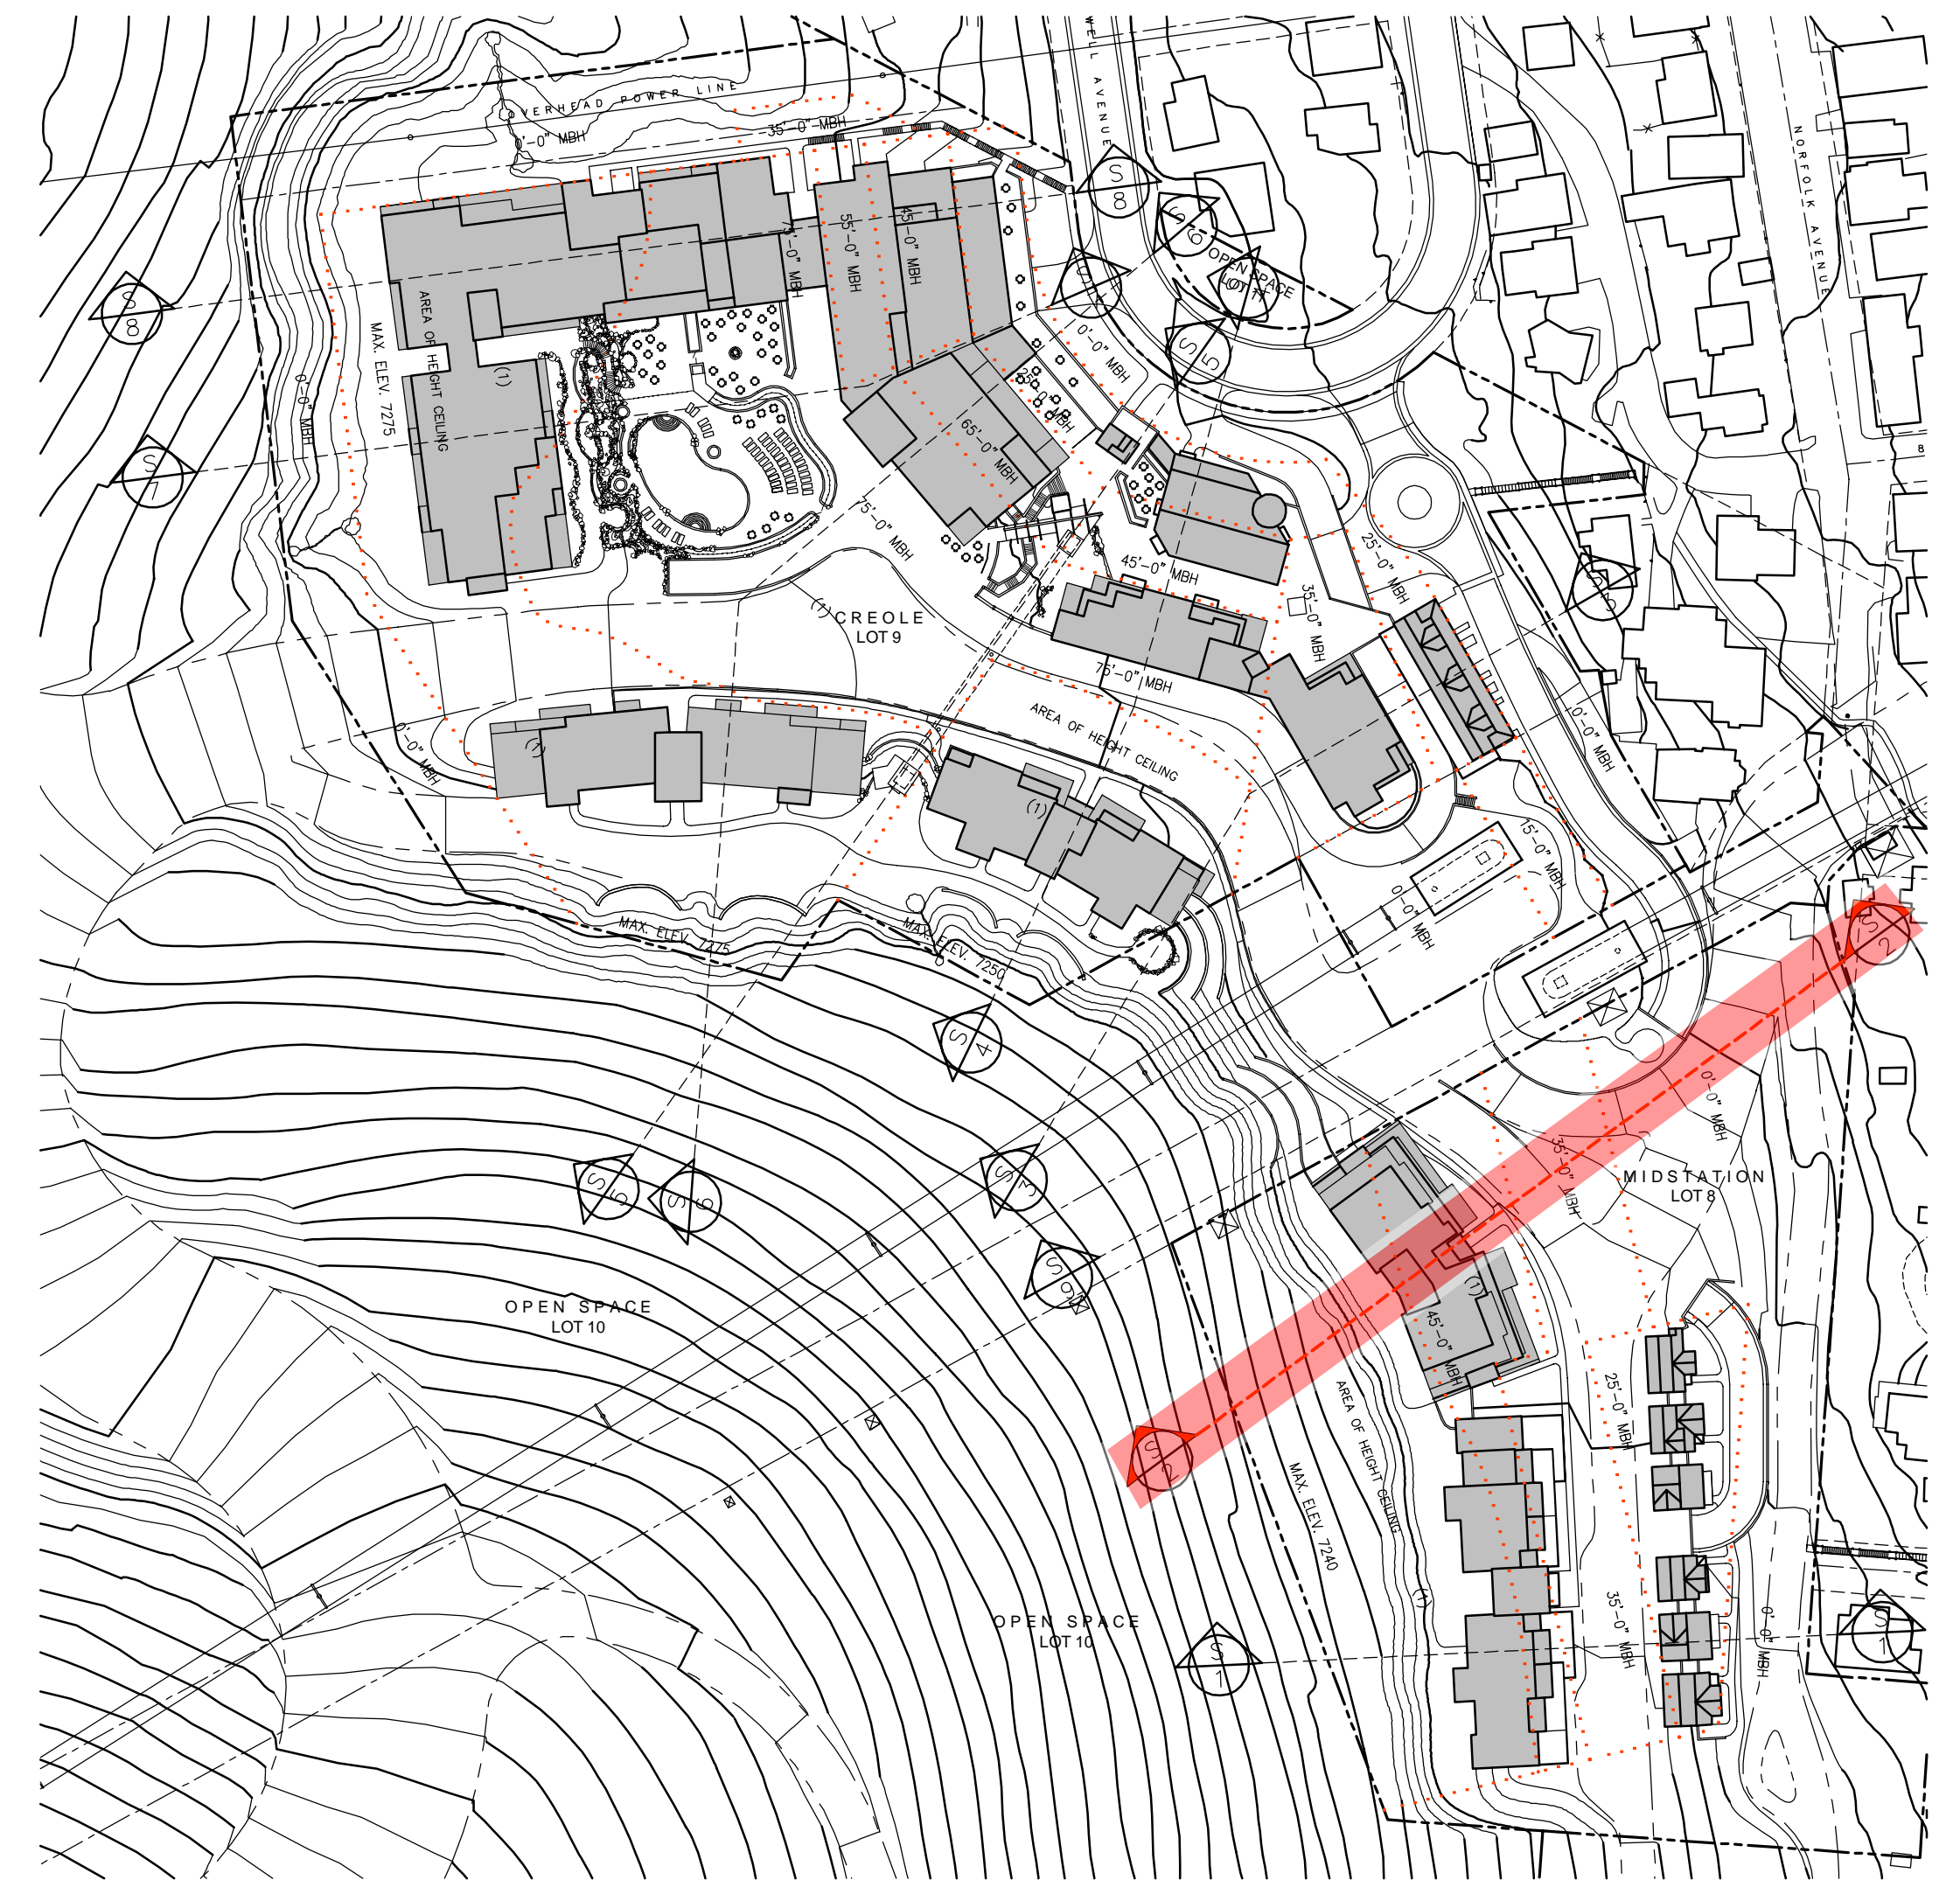

KEY PLAN


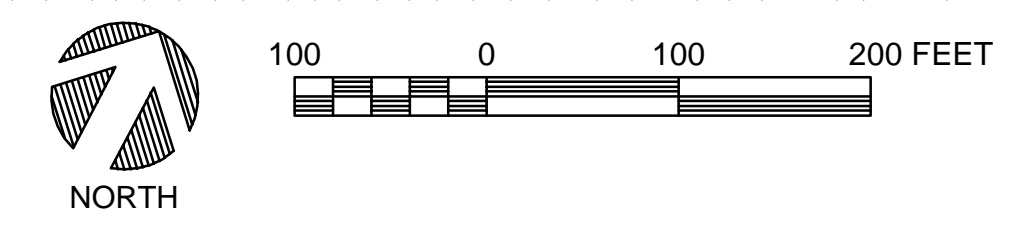


- USE LEGEND**
- UE RESIDENTIAL: Hotel
  - UE RESIDENTIAL: Condominiums
  - UE COMMERCIAL
  - SUPPORT COMMERCIAL
  - MEETING SPACE
  - ACCESSORY SPACES \*
  - CIRCULATION & COMMON SPACE \*
  - EARTH AT FINISH GRADE
- \* Includes Residential and Resort Accessory Uses not specifically designated as "Circulation".  
\* Includes public hallways, elevators, lobbies, etc.

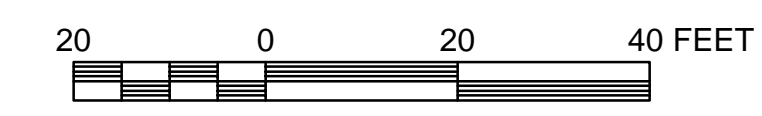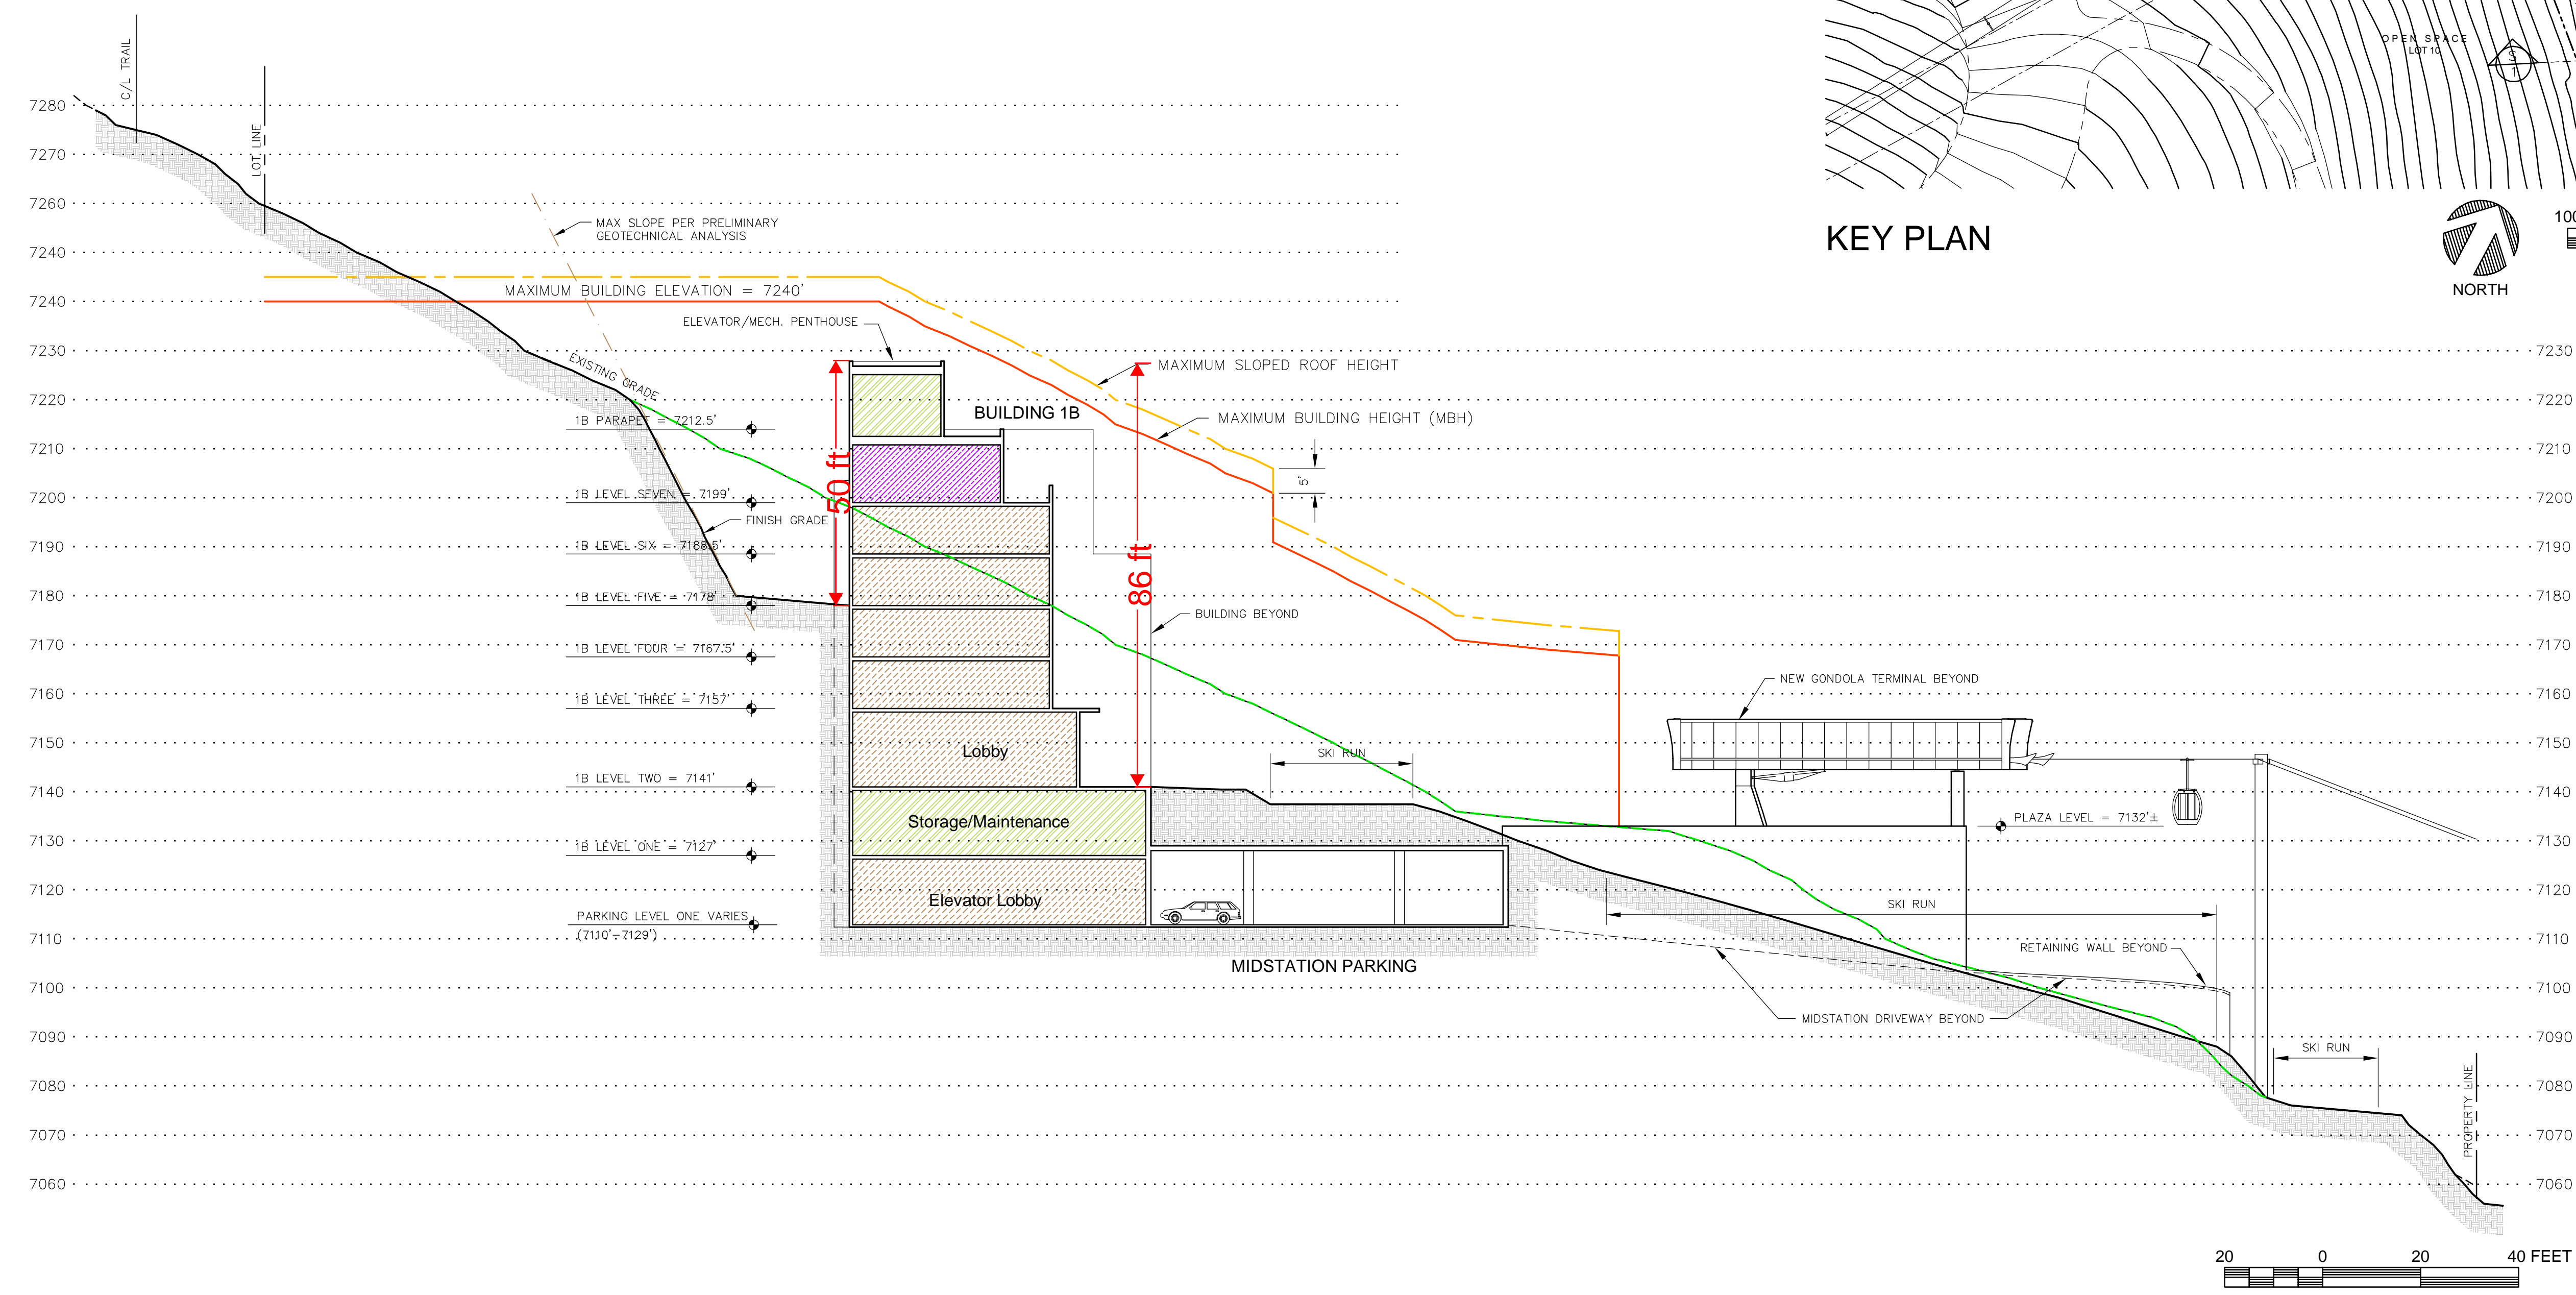






KEY PLAN

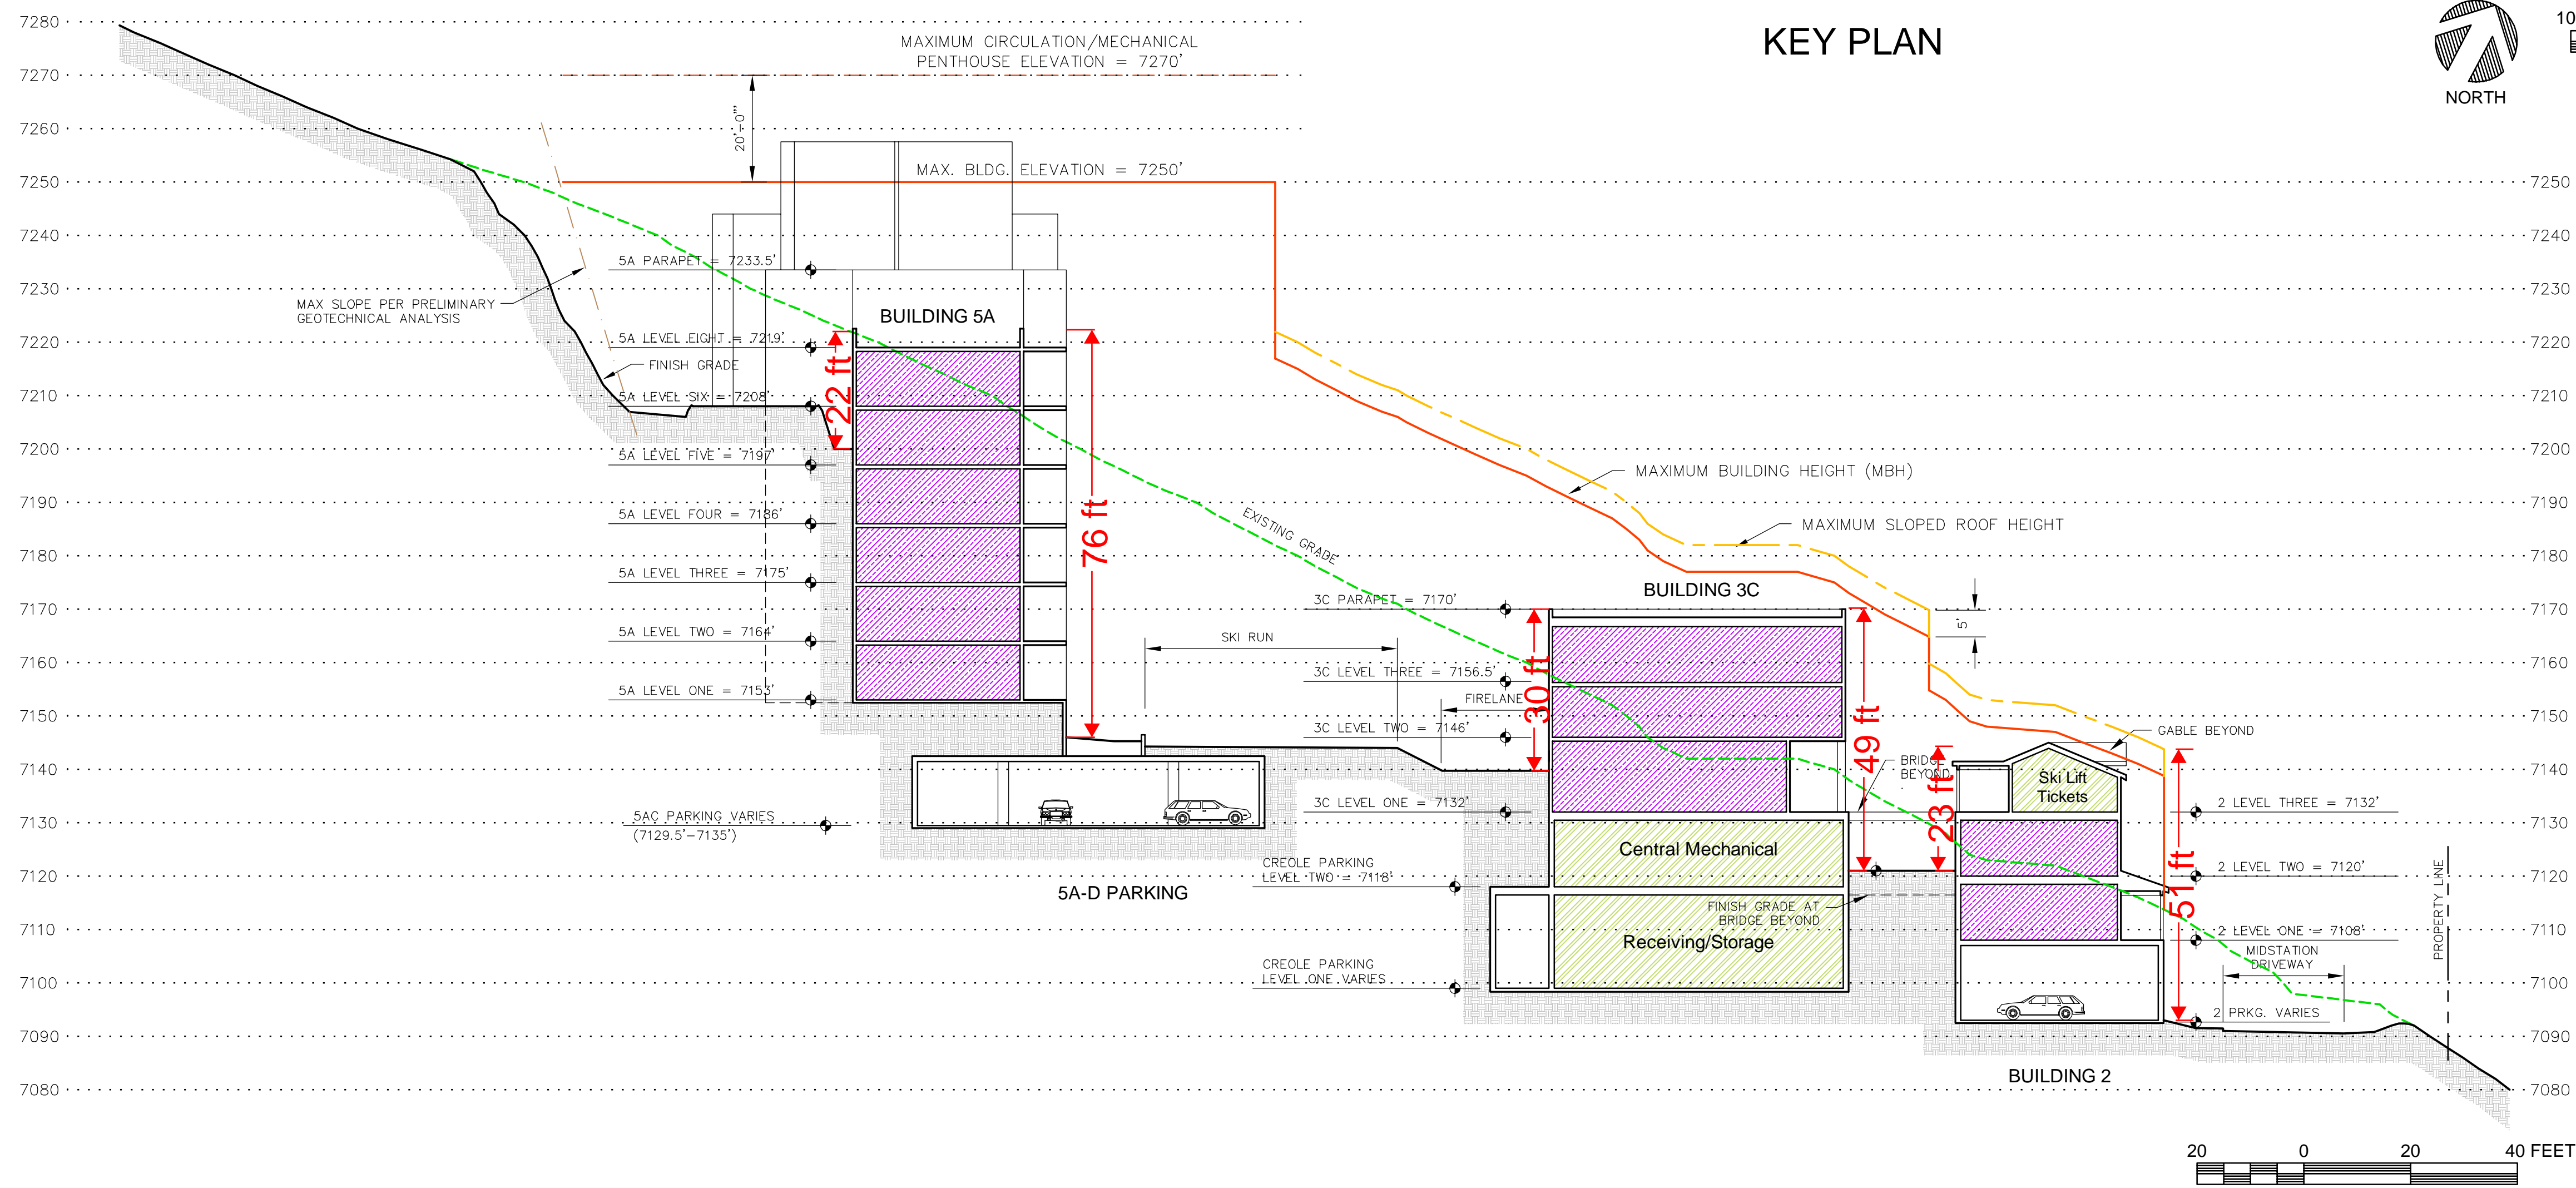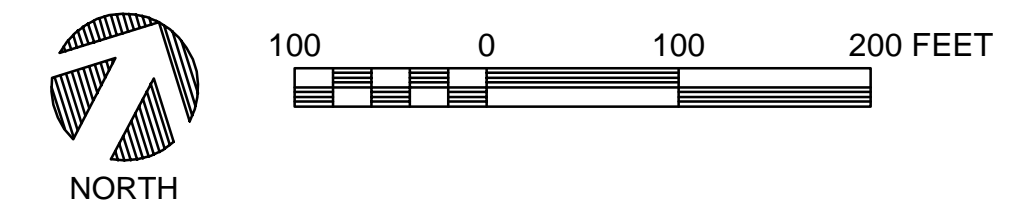



KEY PLAN

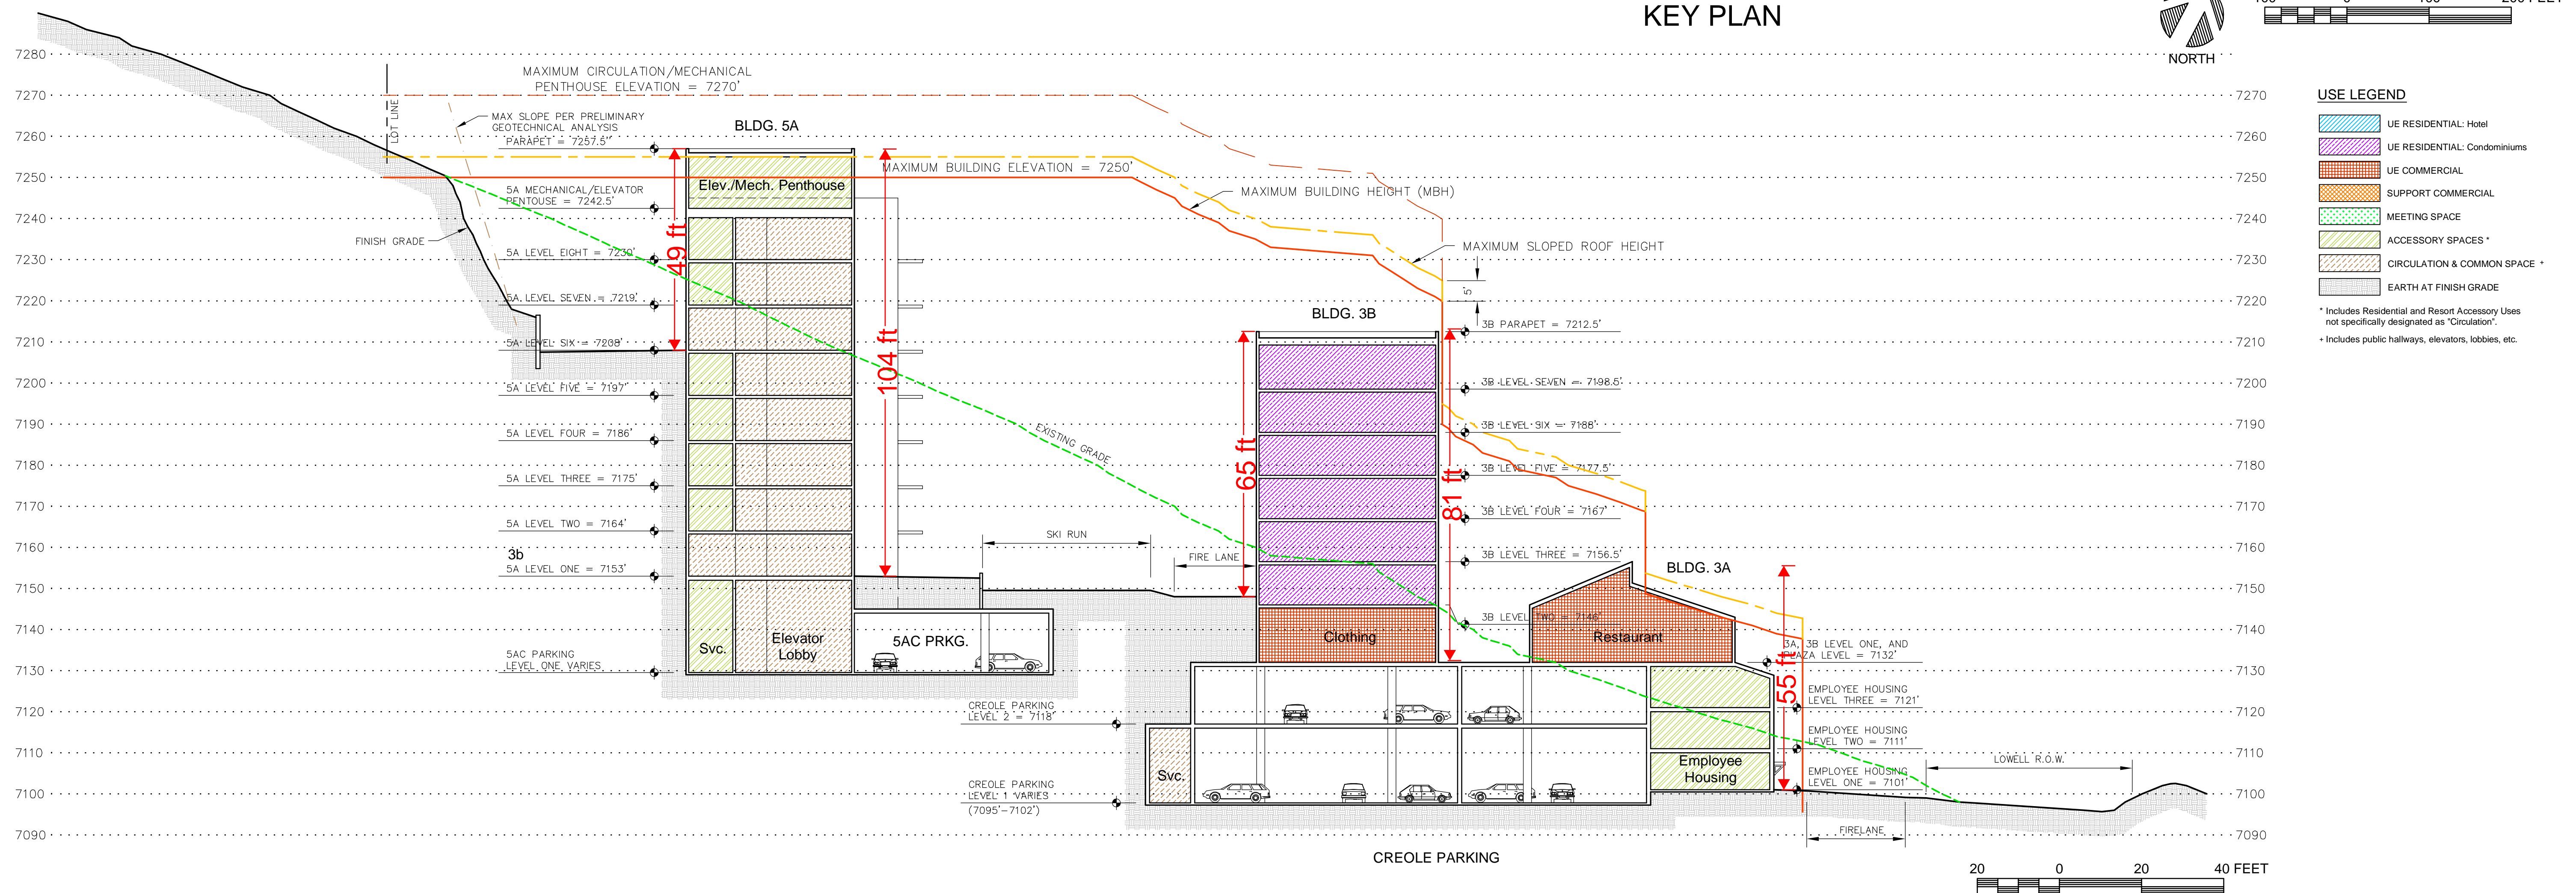
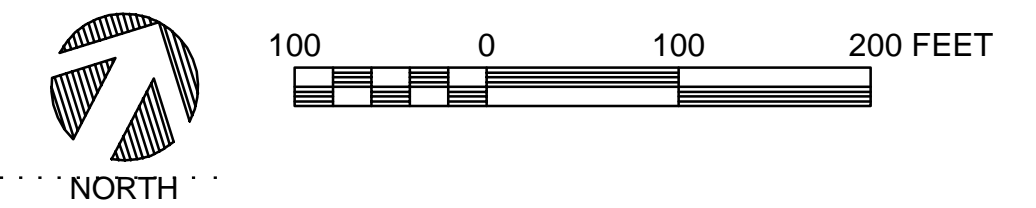


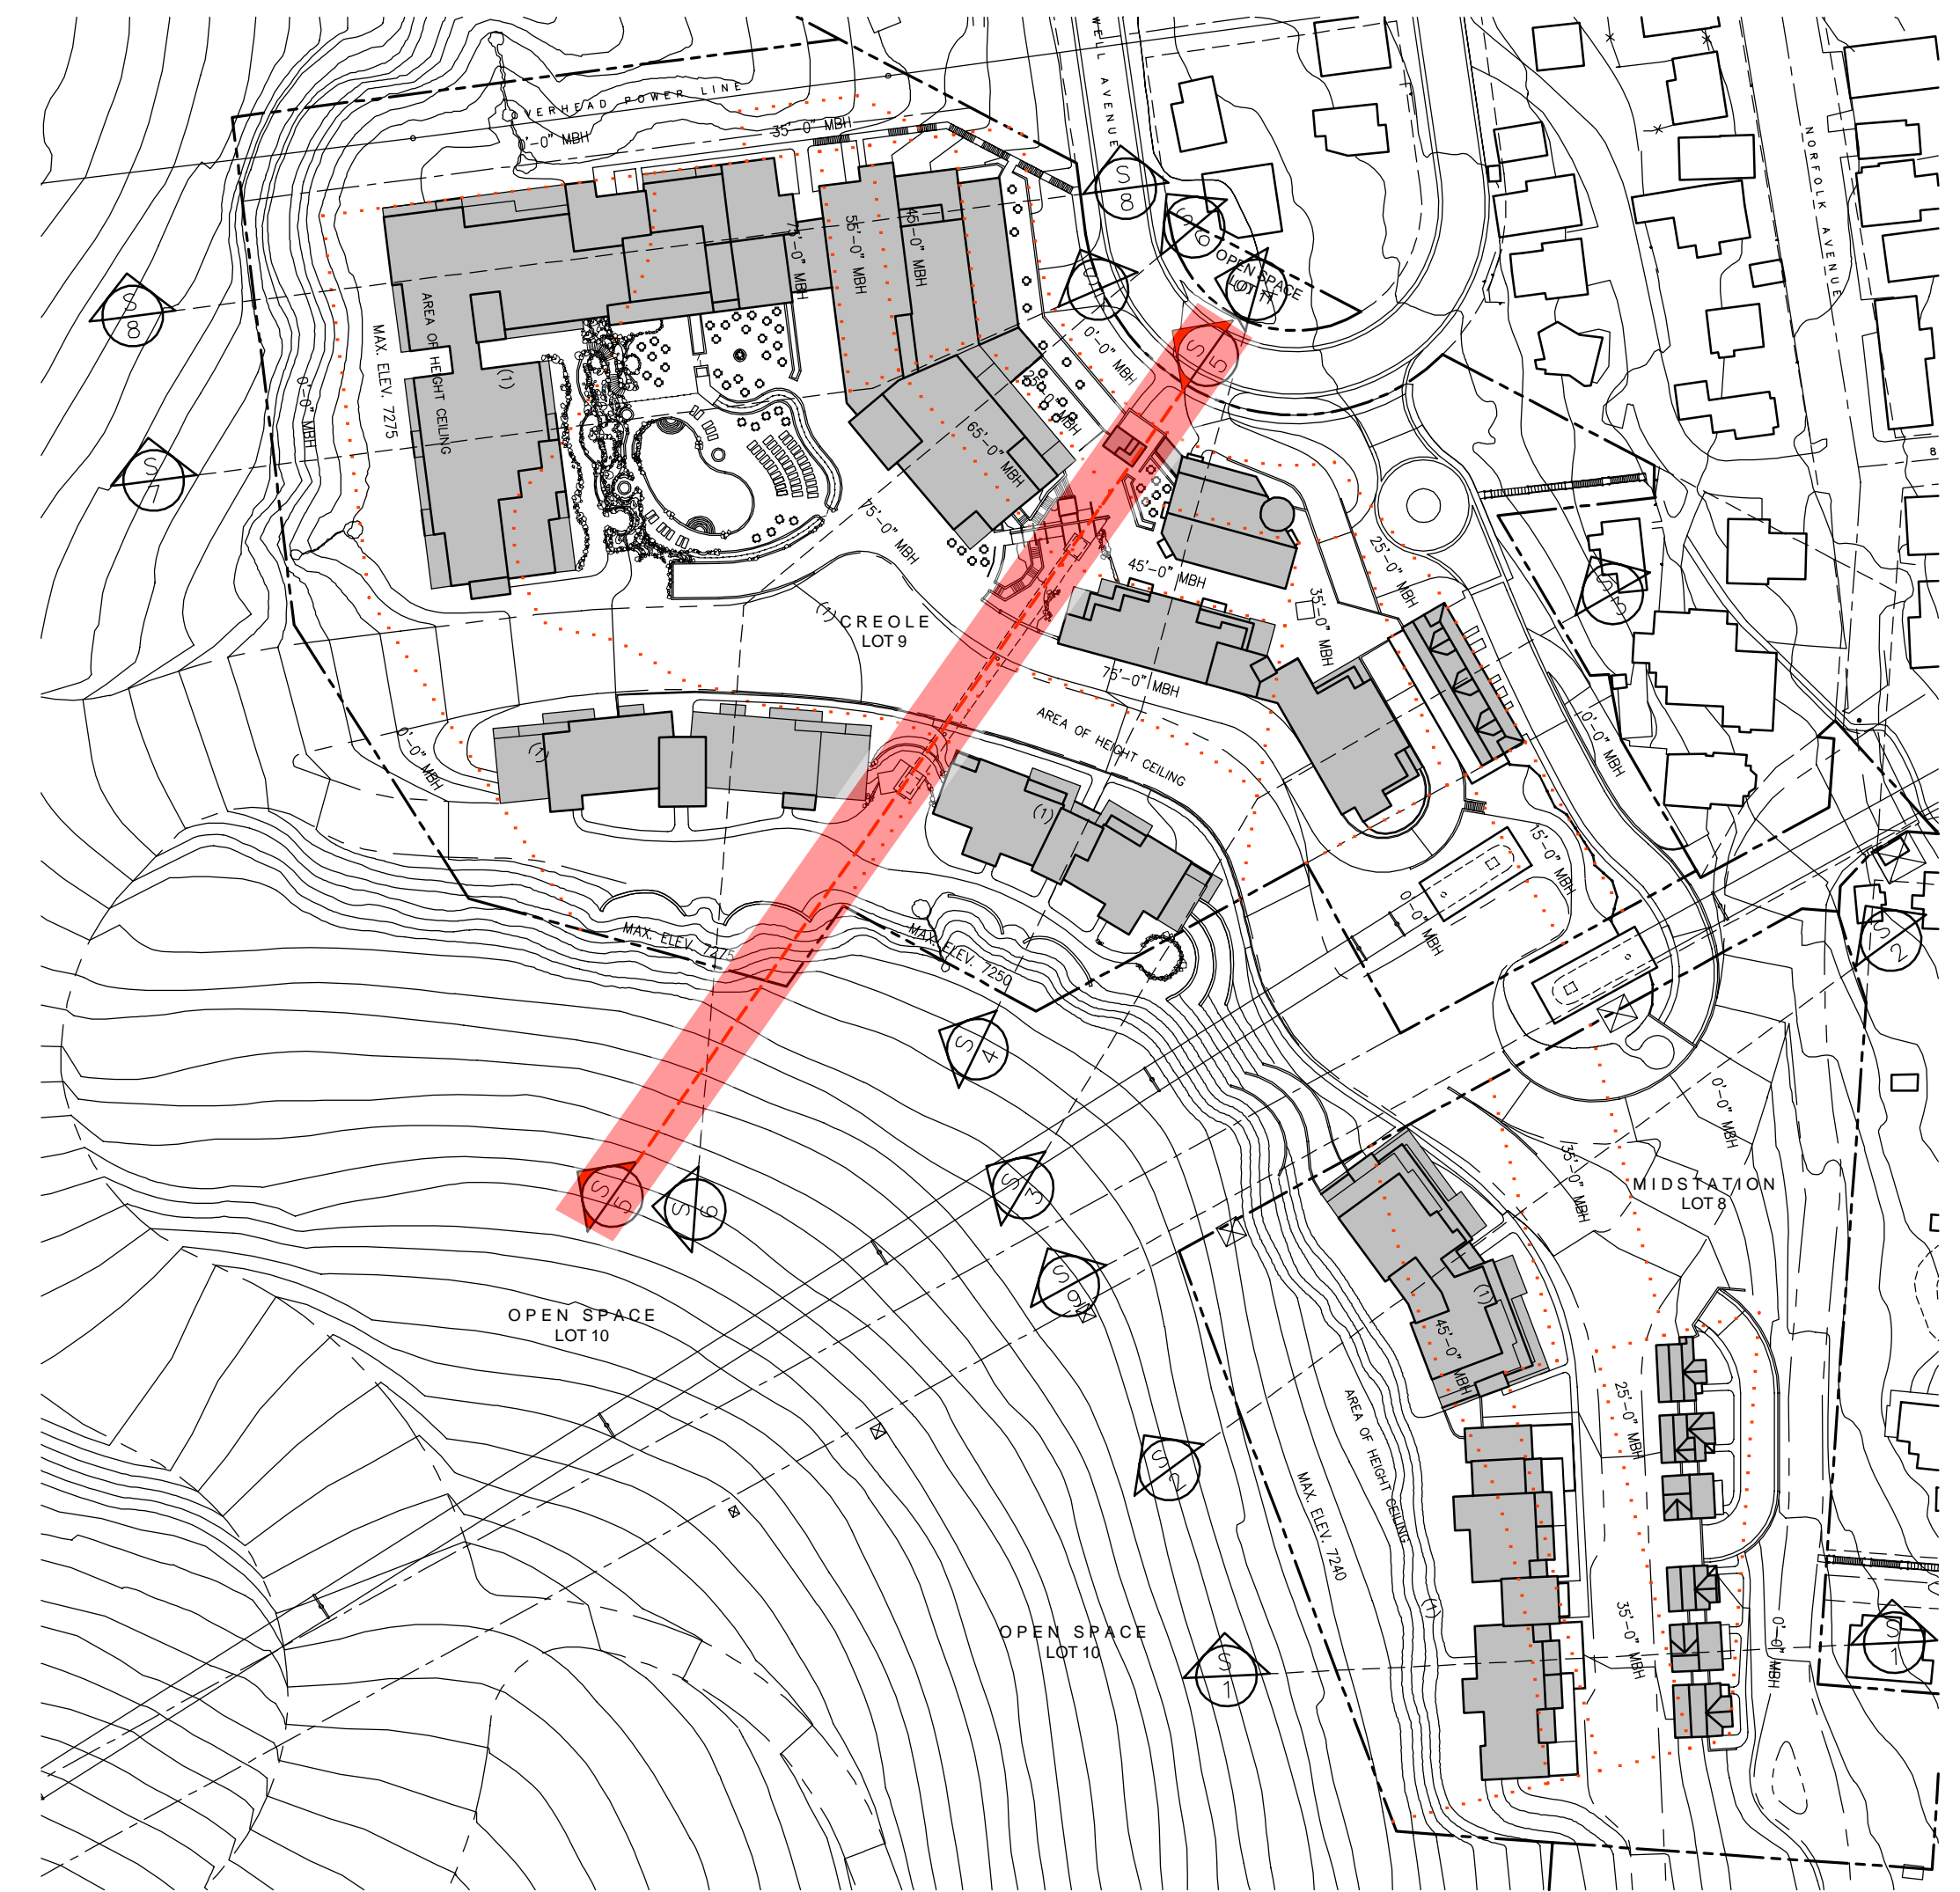


**USE LEGEND**


	UE RESIDENTIAL- Hotel
	UE RESIDENTIAL- Condominiums
	UE COMMERCIAL
	SUPPORT COMMERCIAL
	MEETING SPACE
	ACCESSORY SPACES *
	CIRCULATION & COMMON SPACE *
	EARTH AT FINISH GRADE

\* Includes Residential and Resort Accessory Uses not specifically designated as "Circulation".

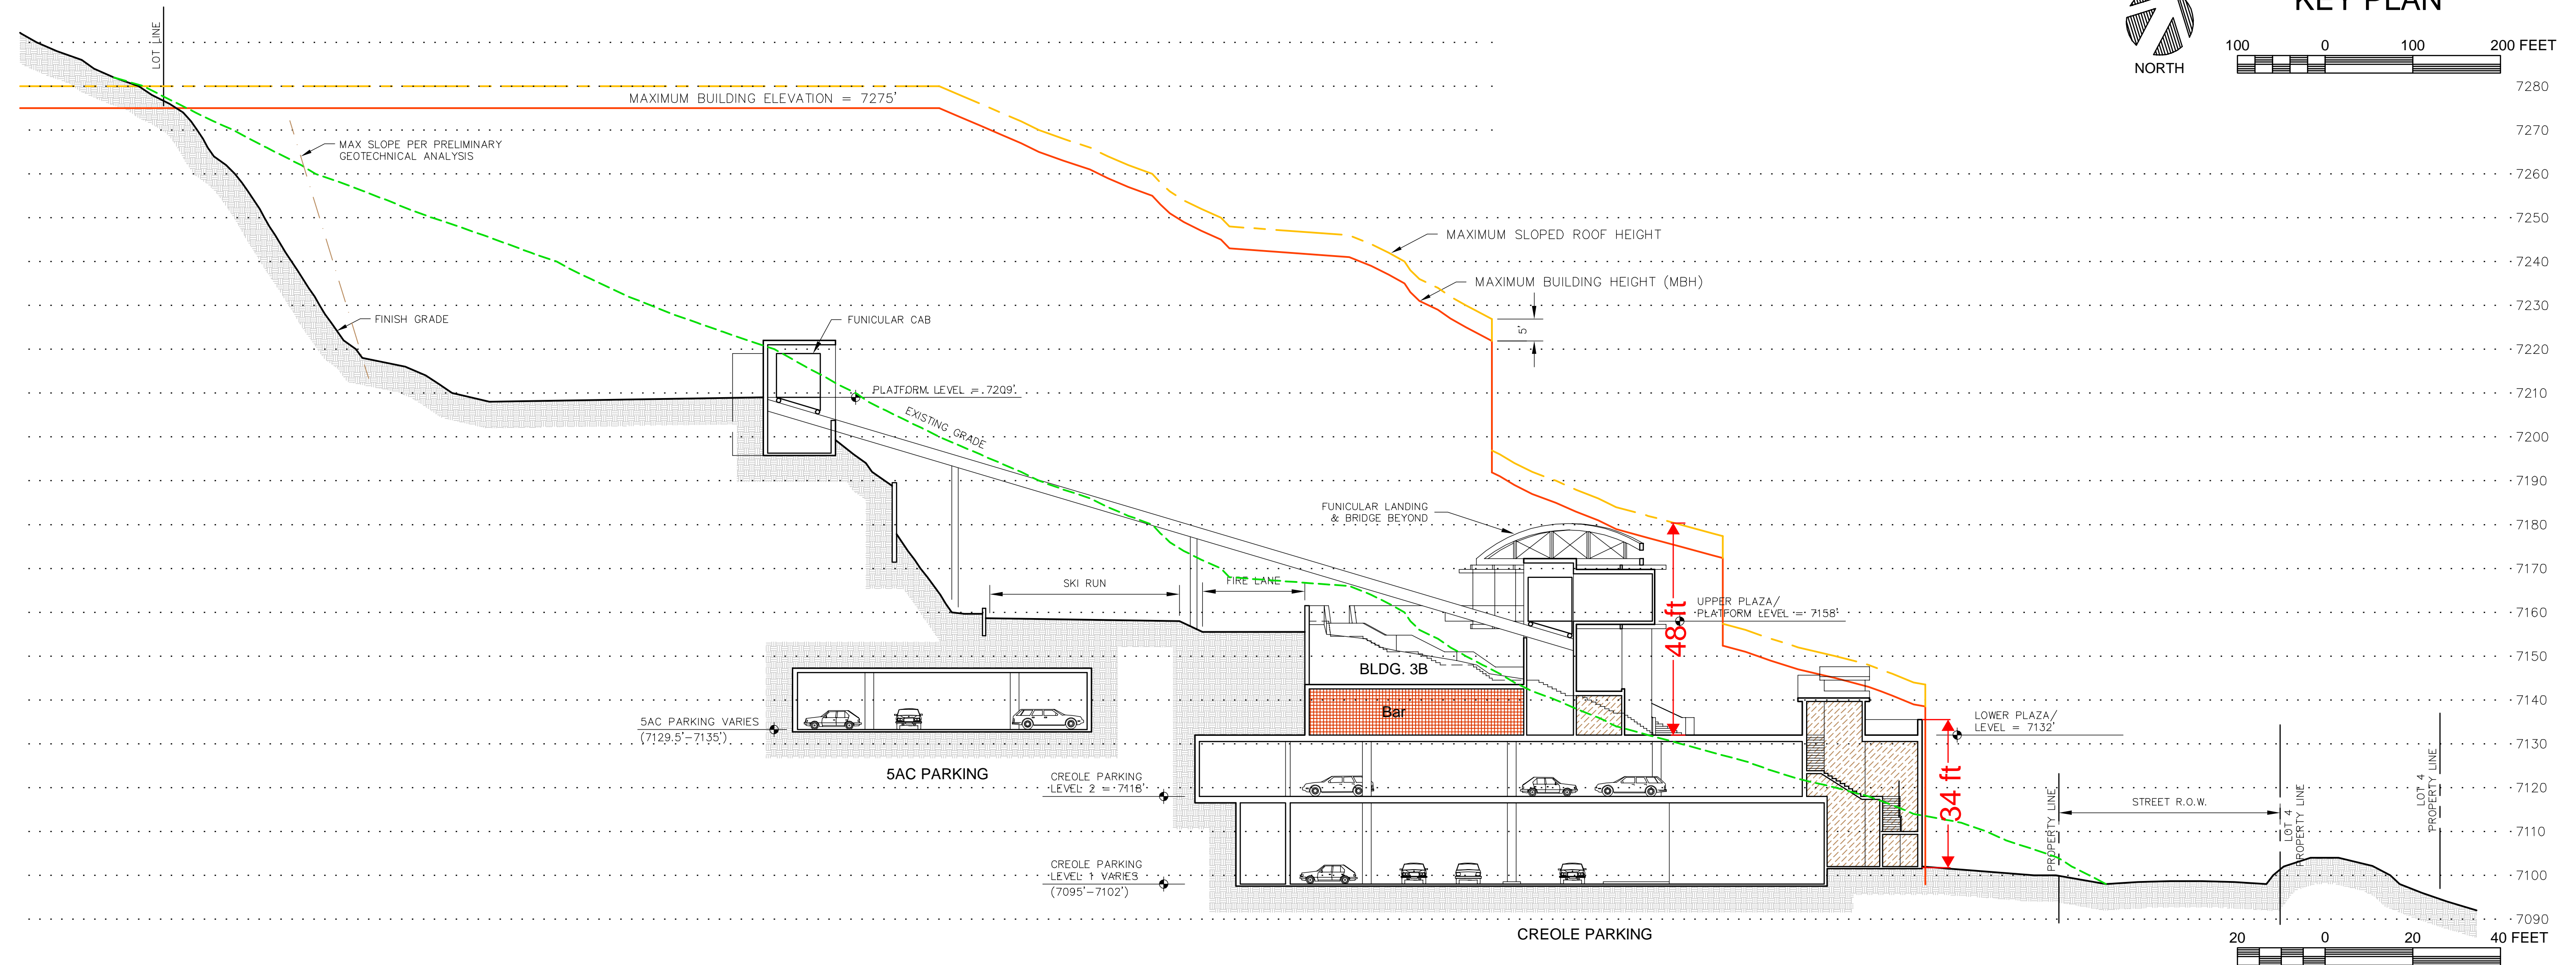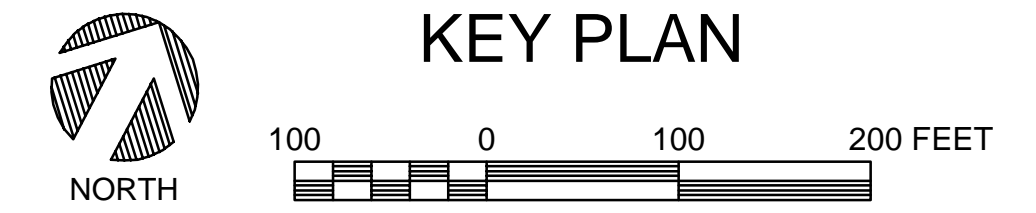


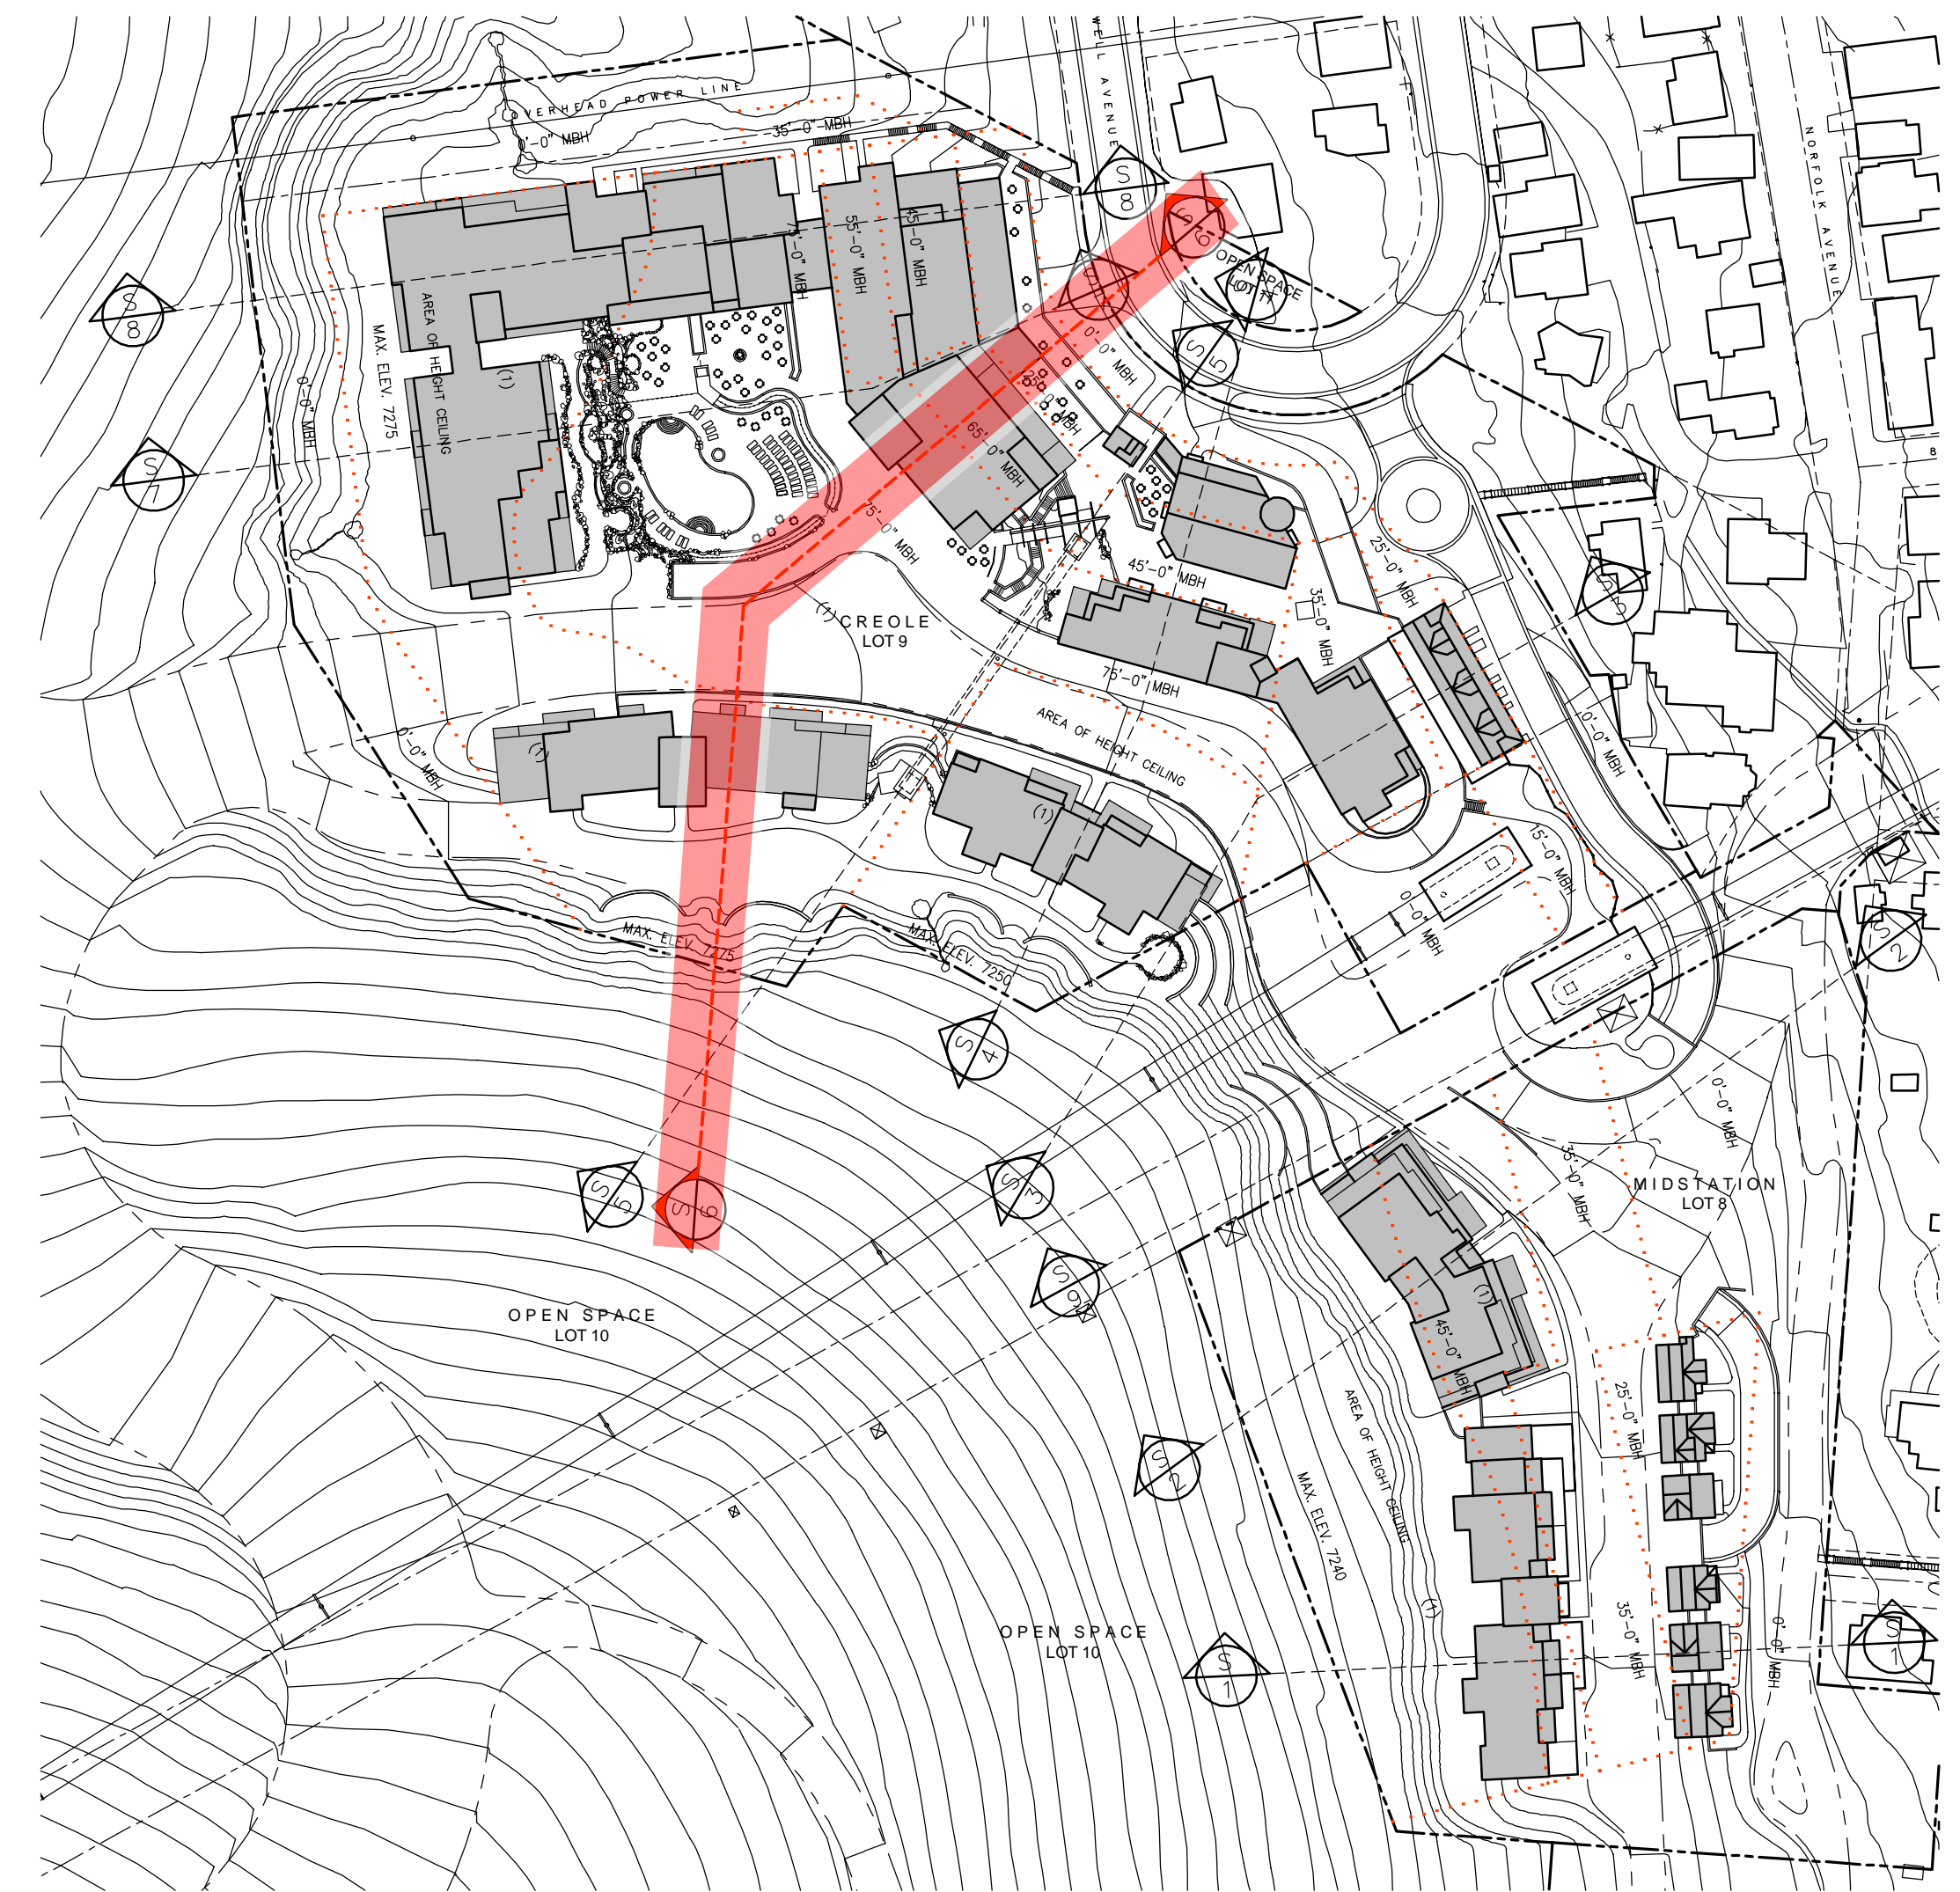

KEY PLAN

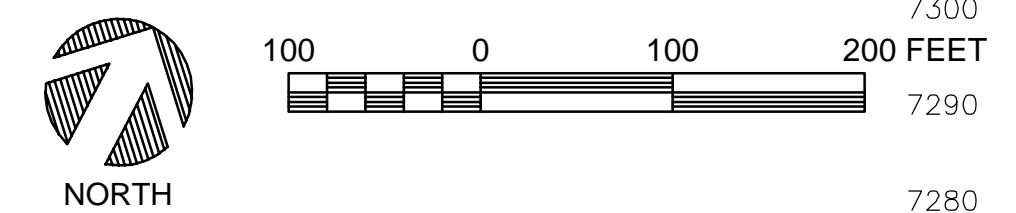




- USE LEGEND**
- UE RESIDENTIAL- Hotel
  - UE RESIDENTIAL- Condominiums
  - UE COMMERCIAL
  - SUPPORT COMMERCIAL
  - MEETING SPACE
  - ACCESSORY SPACES \*
  - CIRCULATION & COMMON SPACE \*
  - EARTH AT FINISH GRADE
- \* Includes Residential and Resort Accessory Uses not specifically designated as "Circulation".

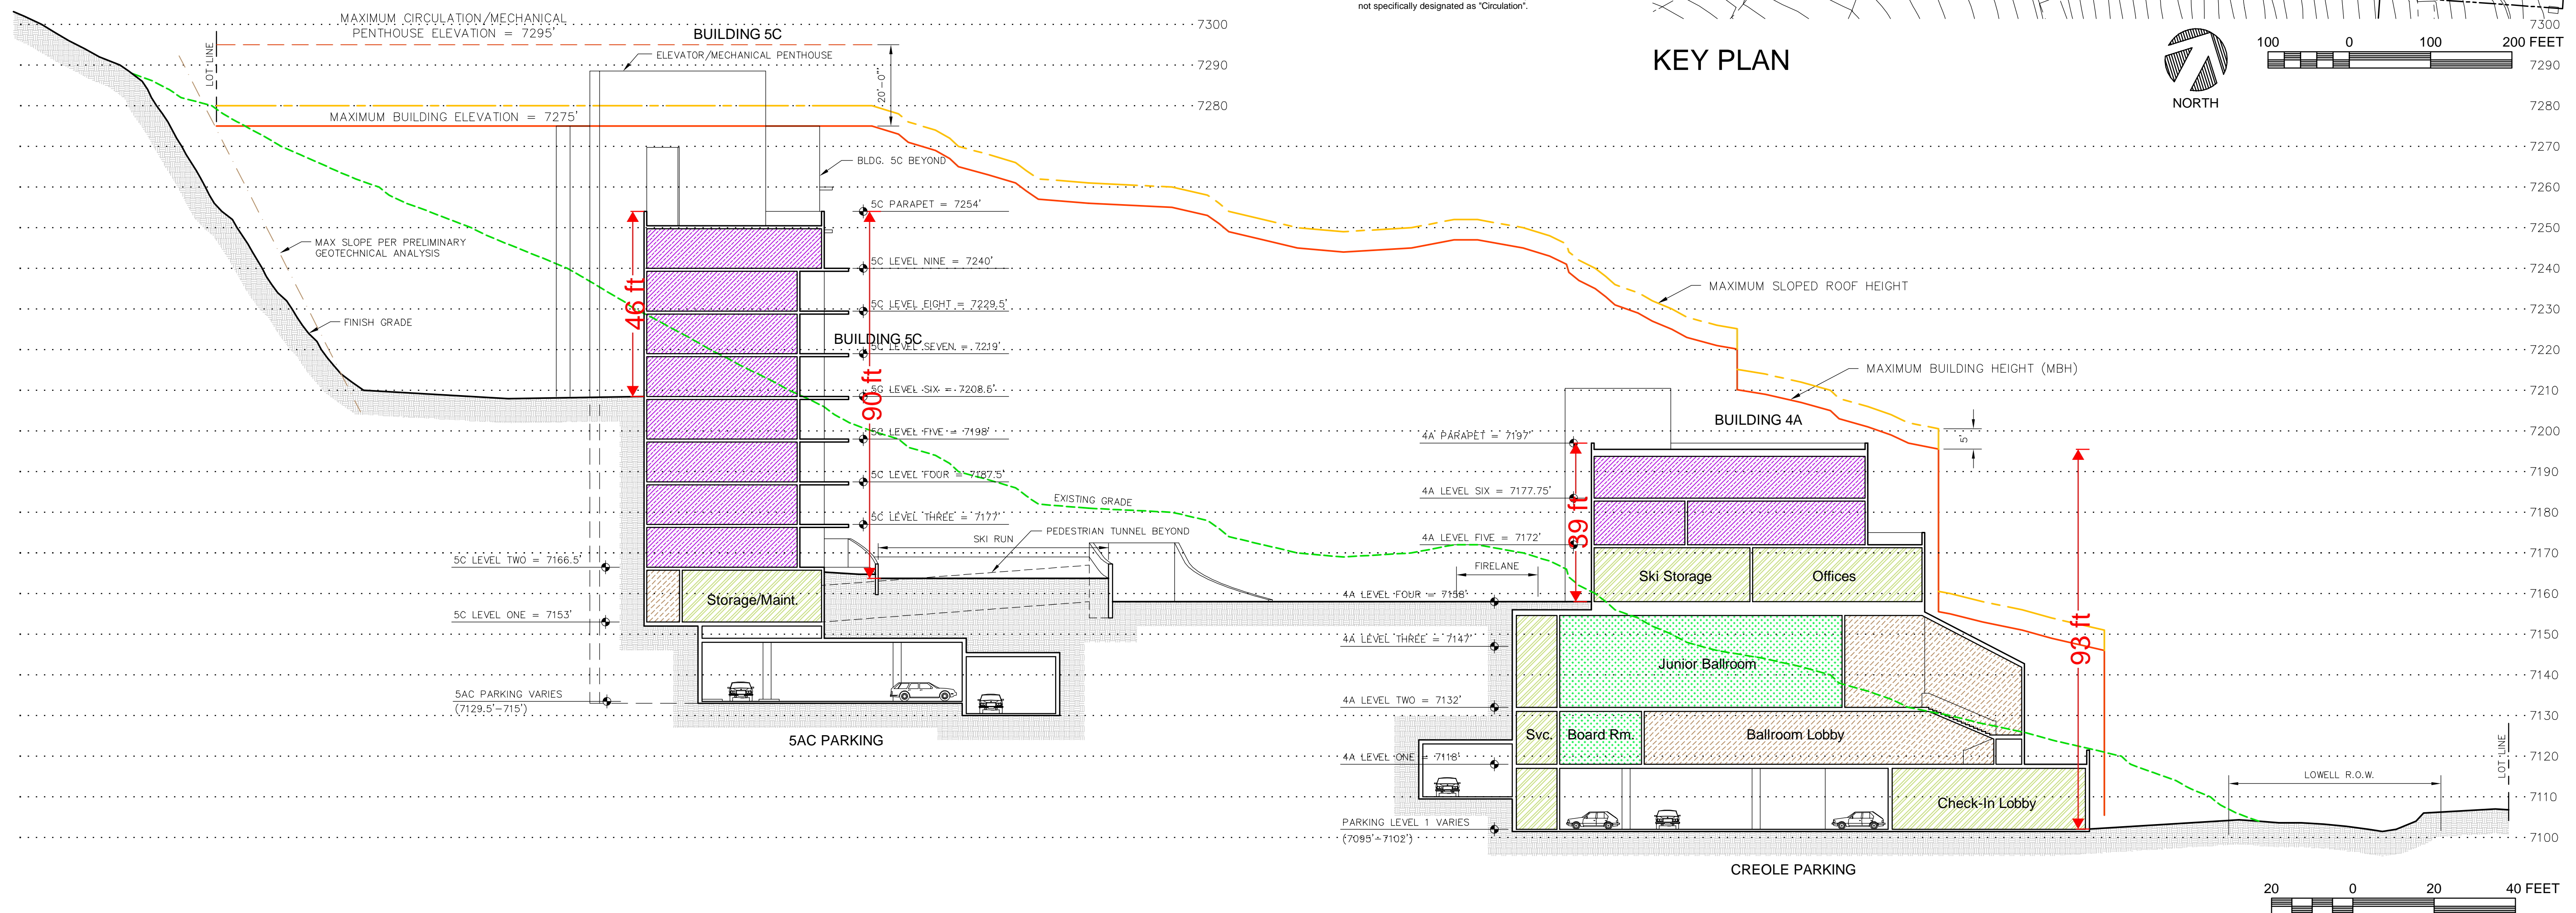





- USE LEGEND**
- UE RESIDENTIAL- Hotel
  - UE RESIDENTIAL- Condominiums
  - UE COMMERCIAL
  - SUPPORT COMMERCIAL
  - MEETING SPACE
  - ACCESSORY SPACES \*
  - CIRCULATION & COMMON SPACE \*
  - EARTH AT FINISH GRADE
- \* Includes Residential and Resort Accessory Uses not specifically designated as "Circulation".  
\* Includes public hallways, elevators, lobbies, etc.

KEY PLAN

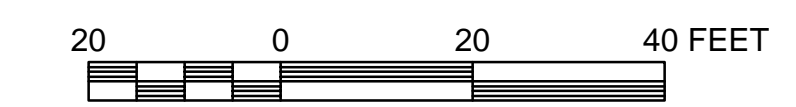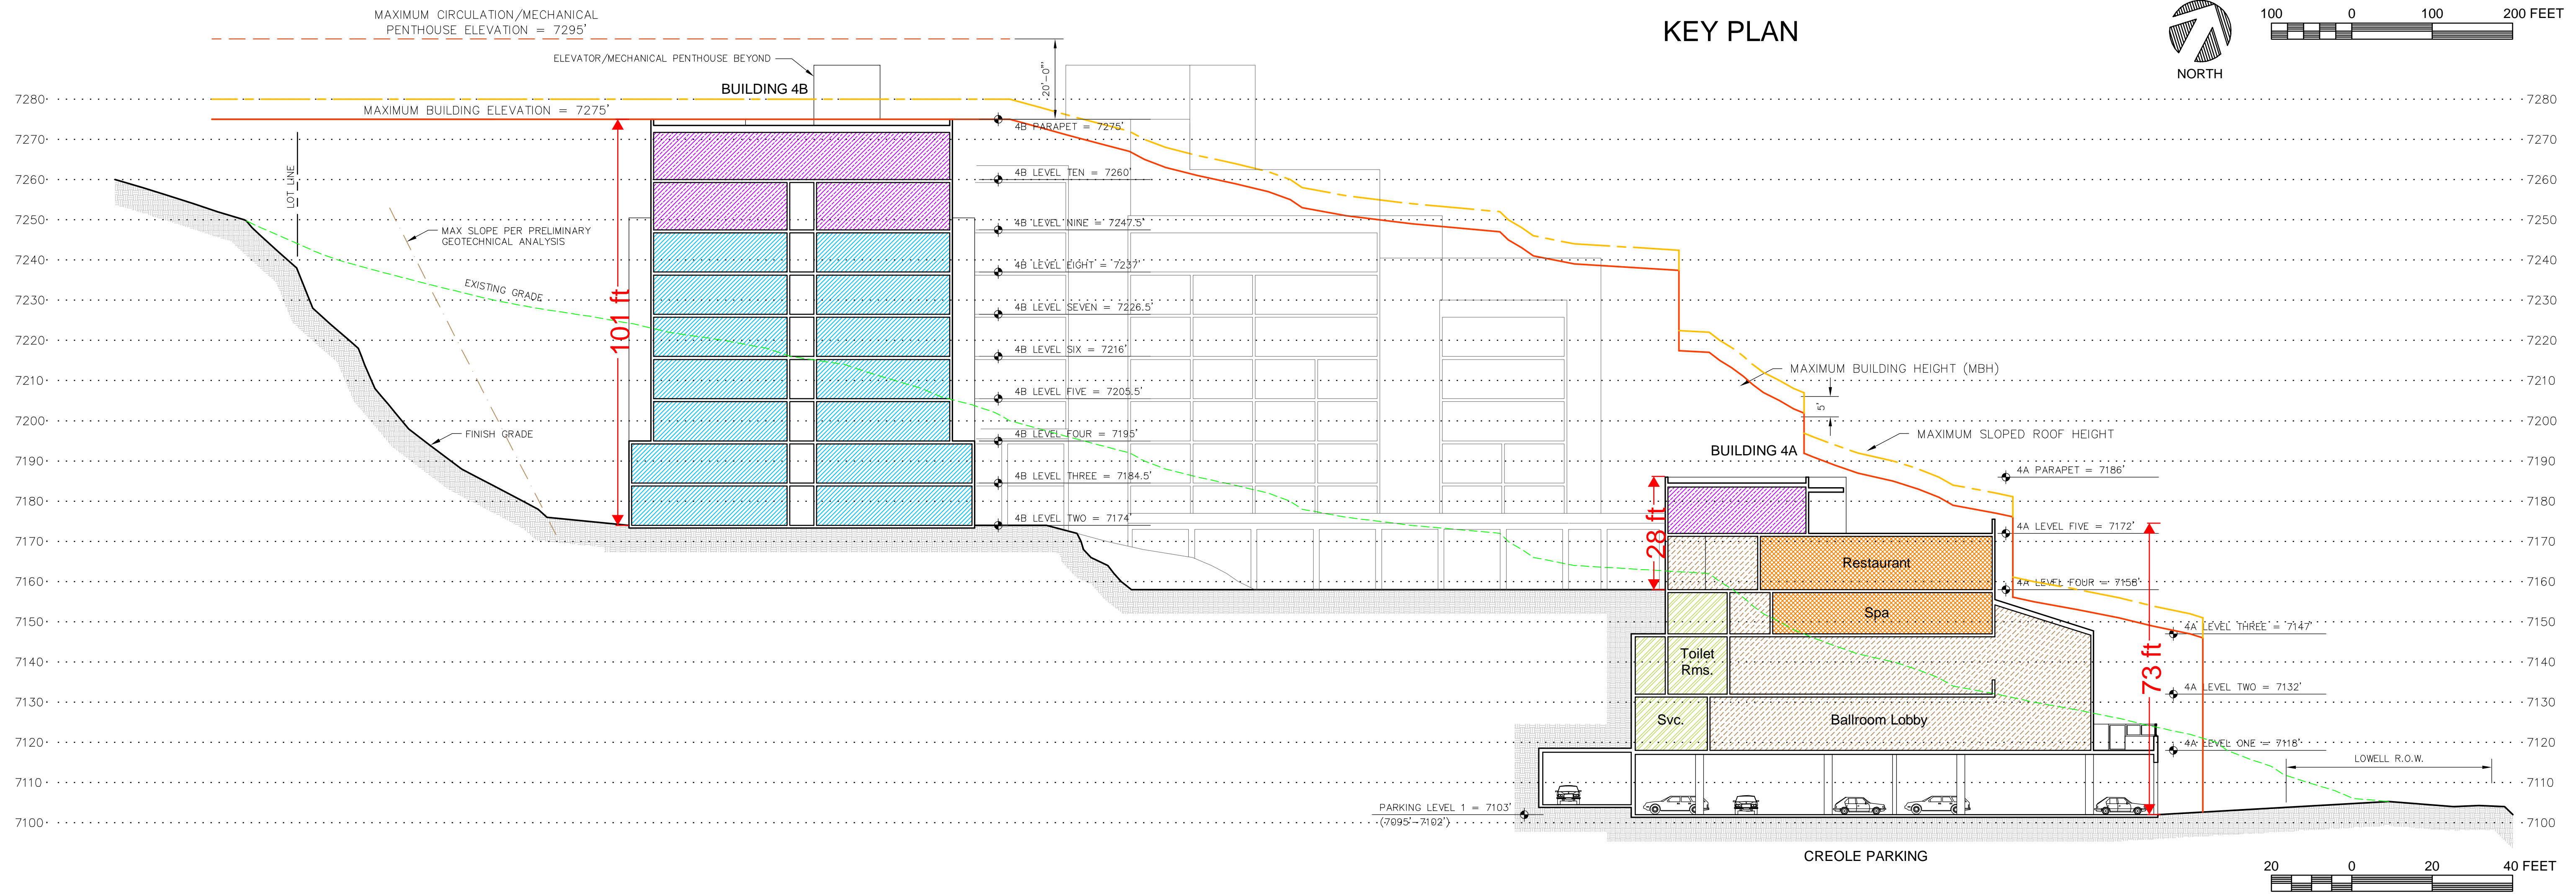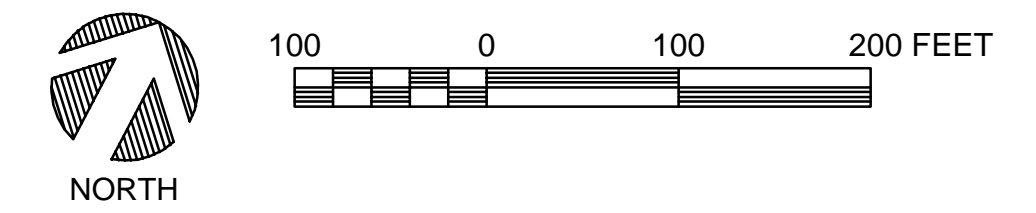

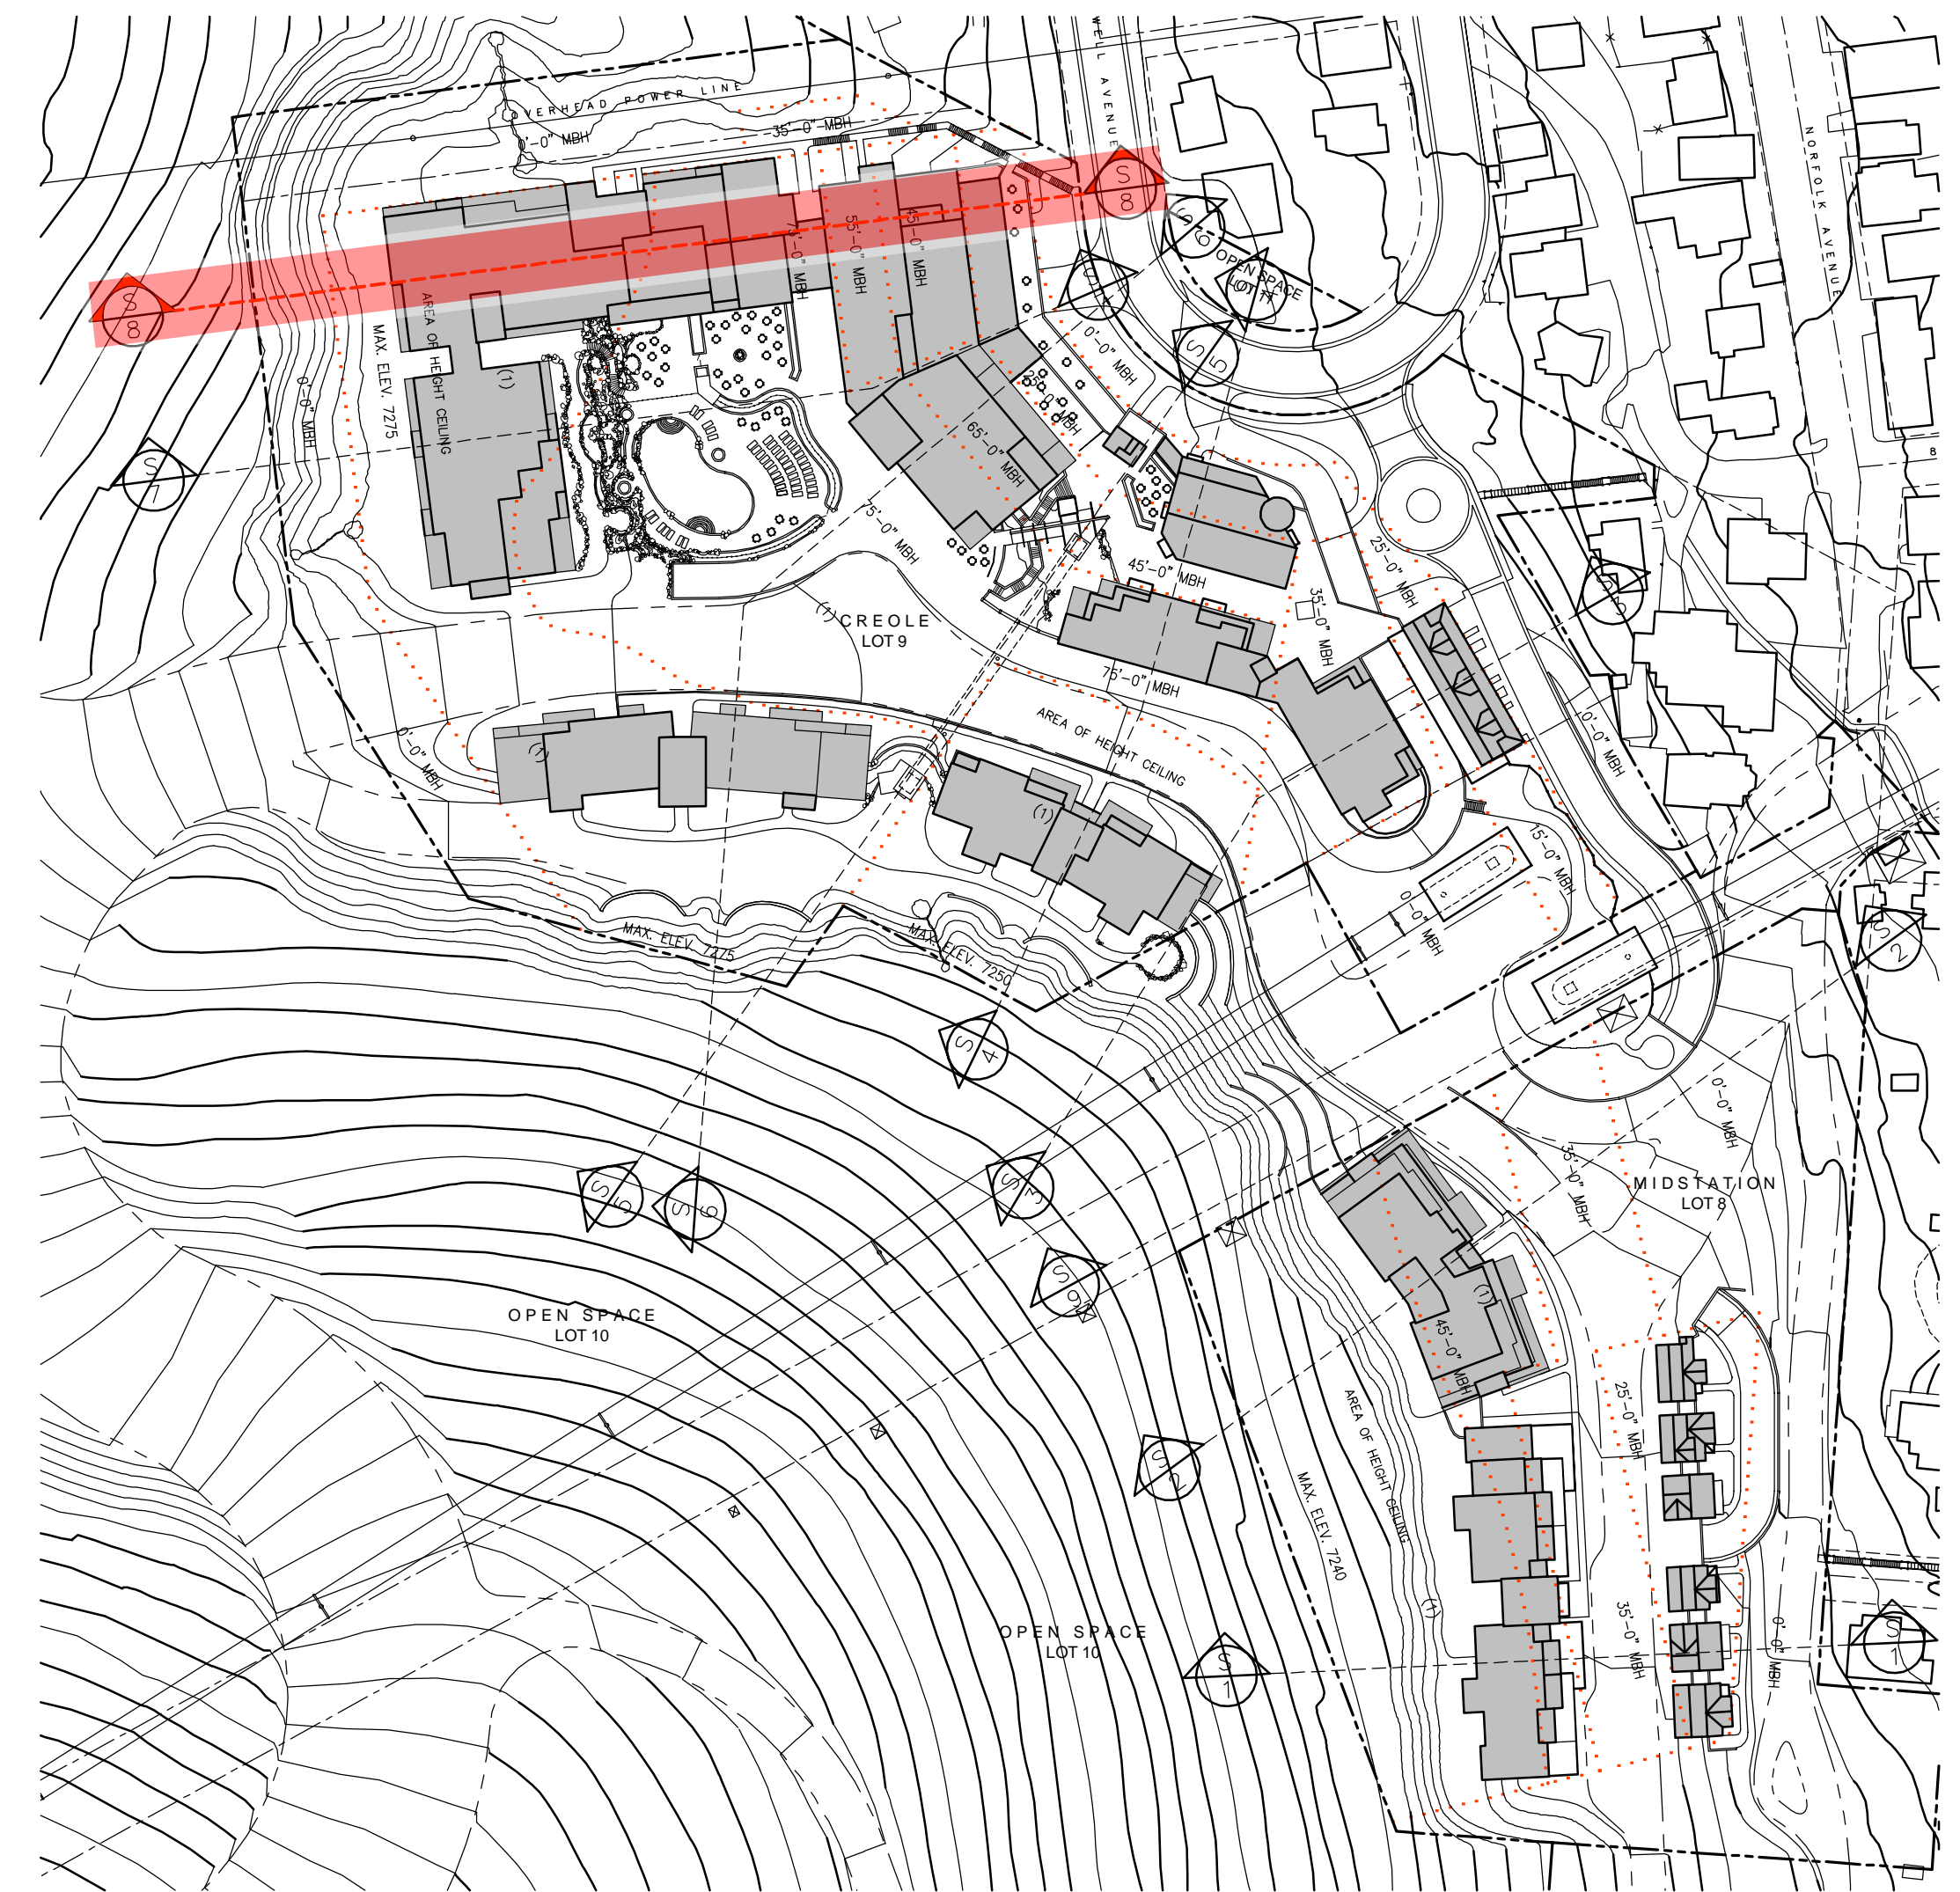


KEY PLAN

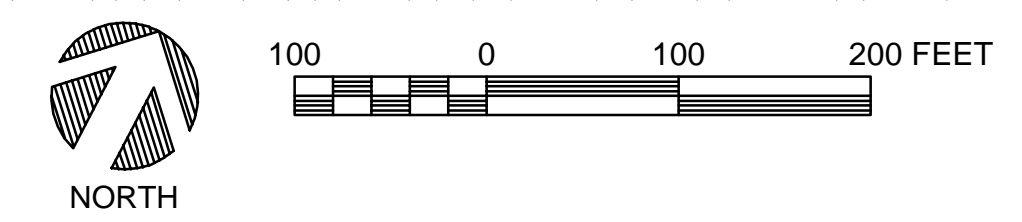


USE LEGEND



- UE RESIDENTIAL: Hotel
  - UE RESIDENTIAL: Condominiums
  - UE COMMERCIAL
  - SUPPORT COMMERCIAL
  - MEETING SPACE
  - ACCESSORY SPACES \*
  - CIRCULATION & COMMON SPACE \*
  - EARTH AT FINISH GRADE
- \* Includes Residential and Resort Accessory Uses not specifically designated as "Circulation".

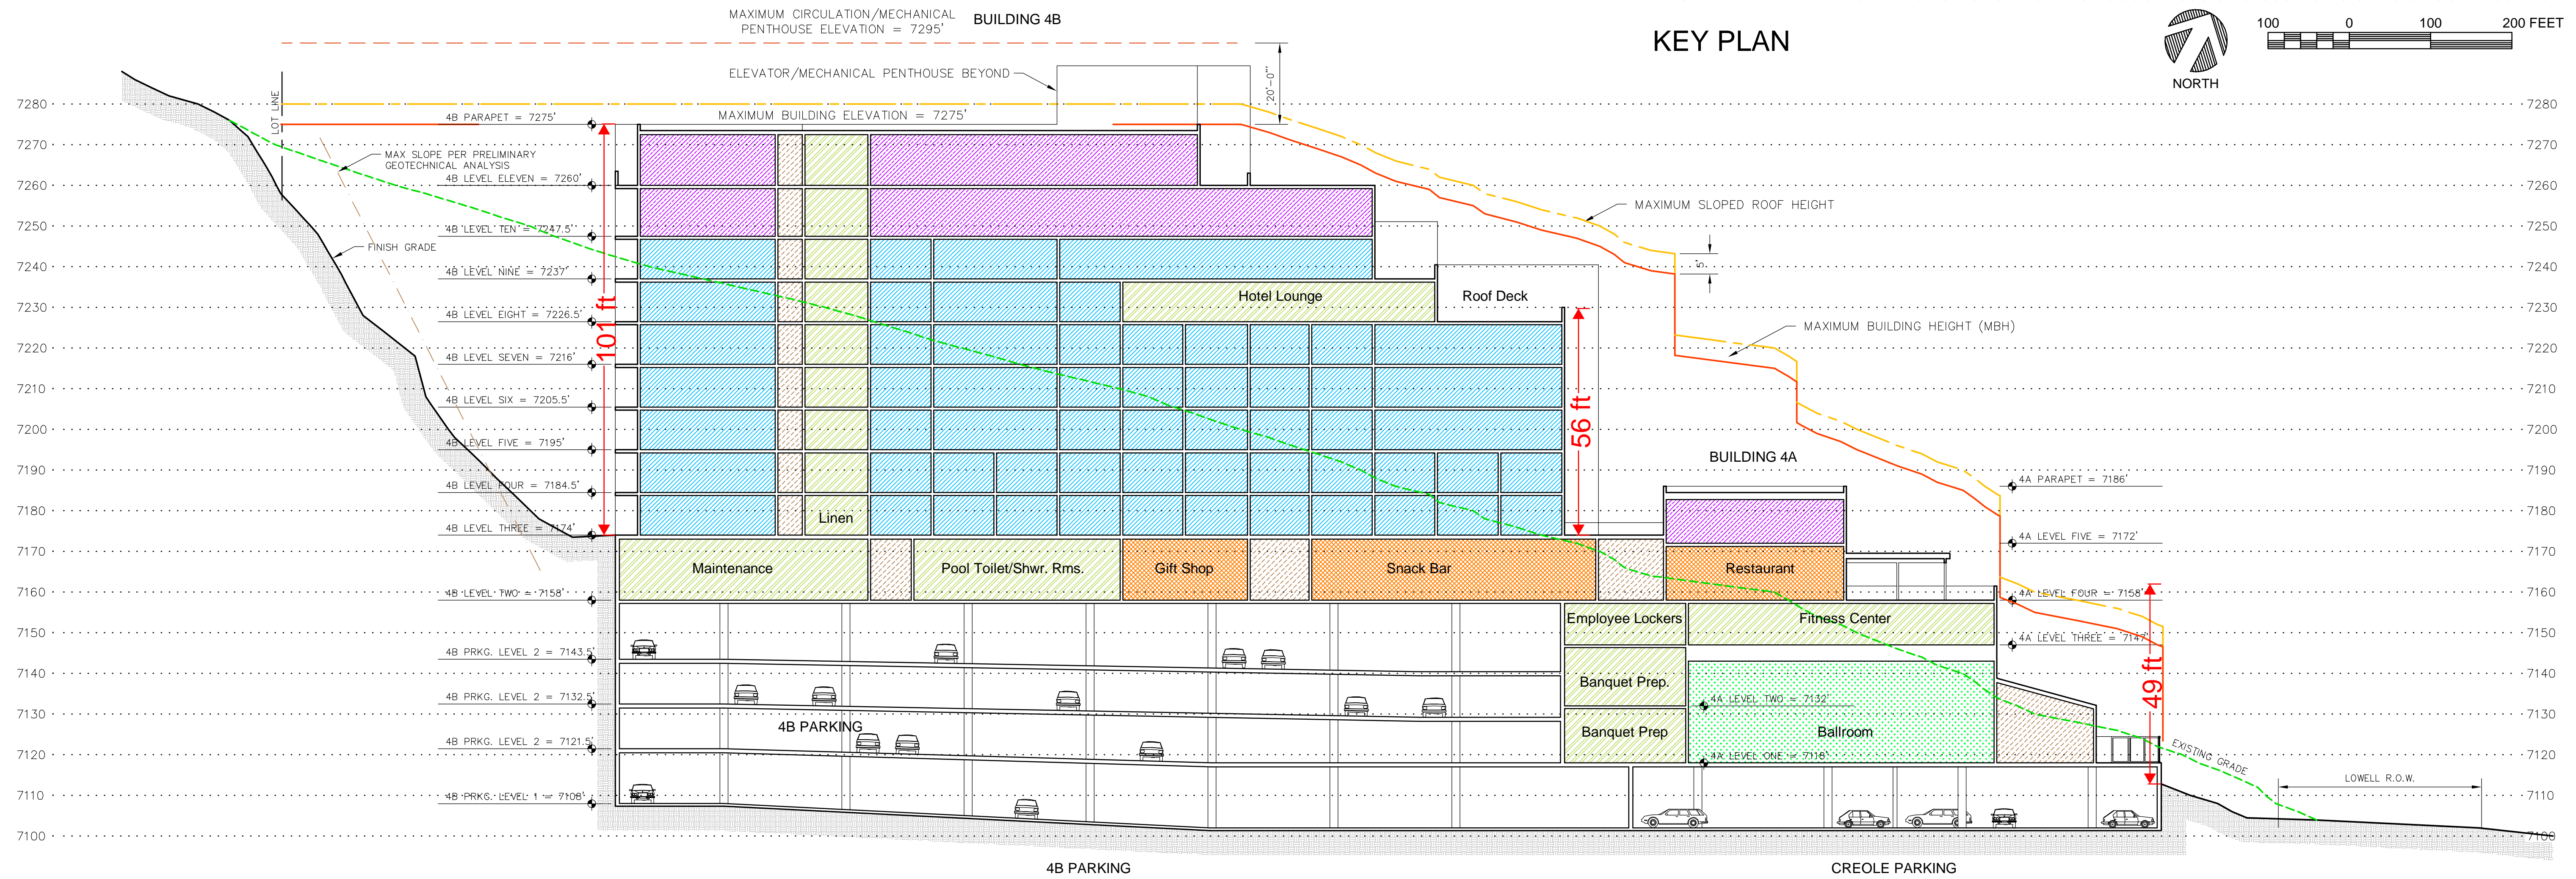



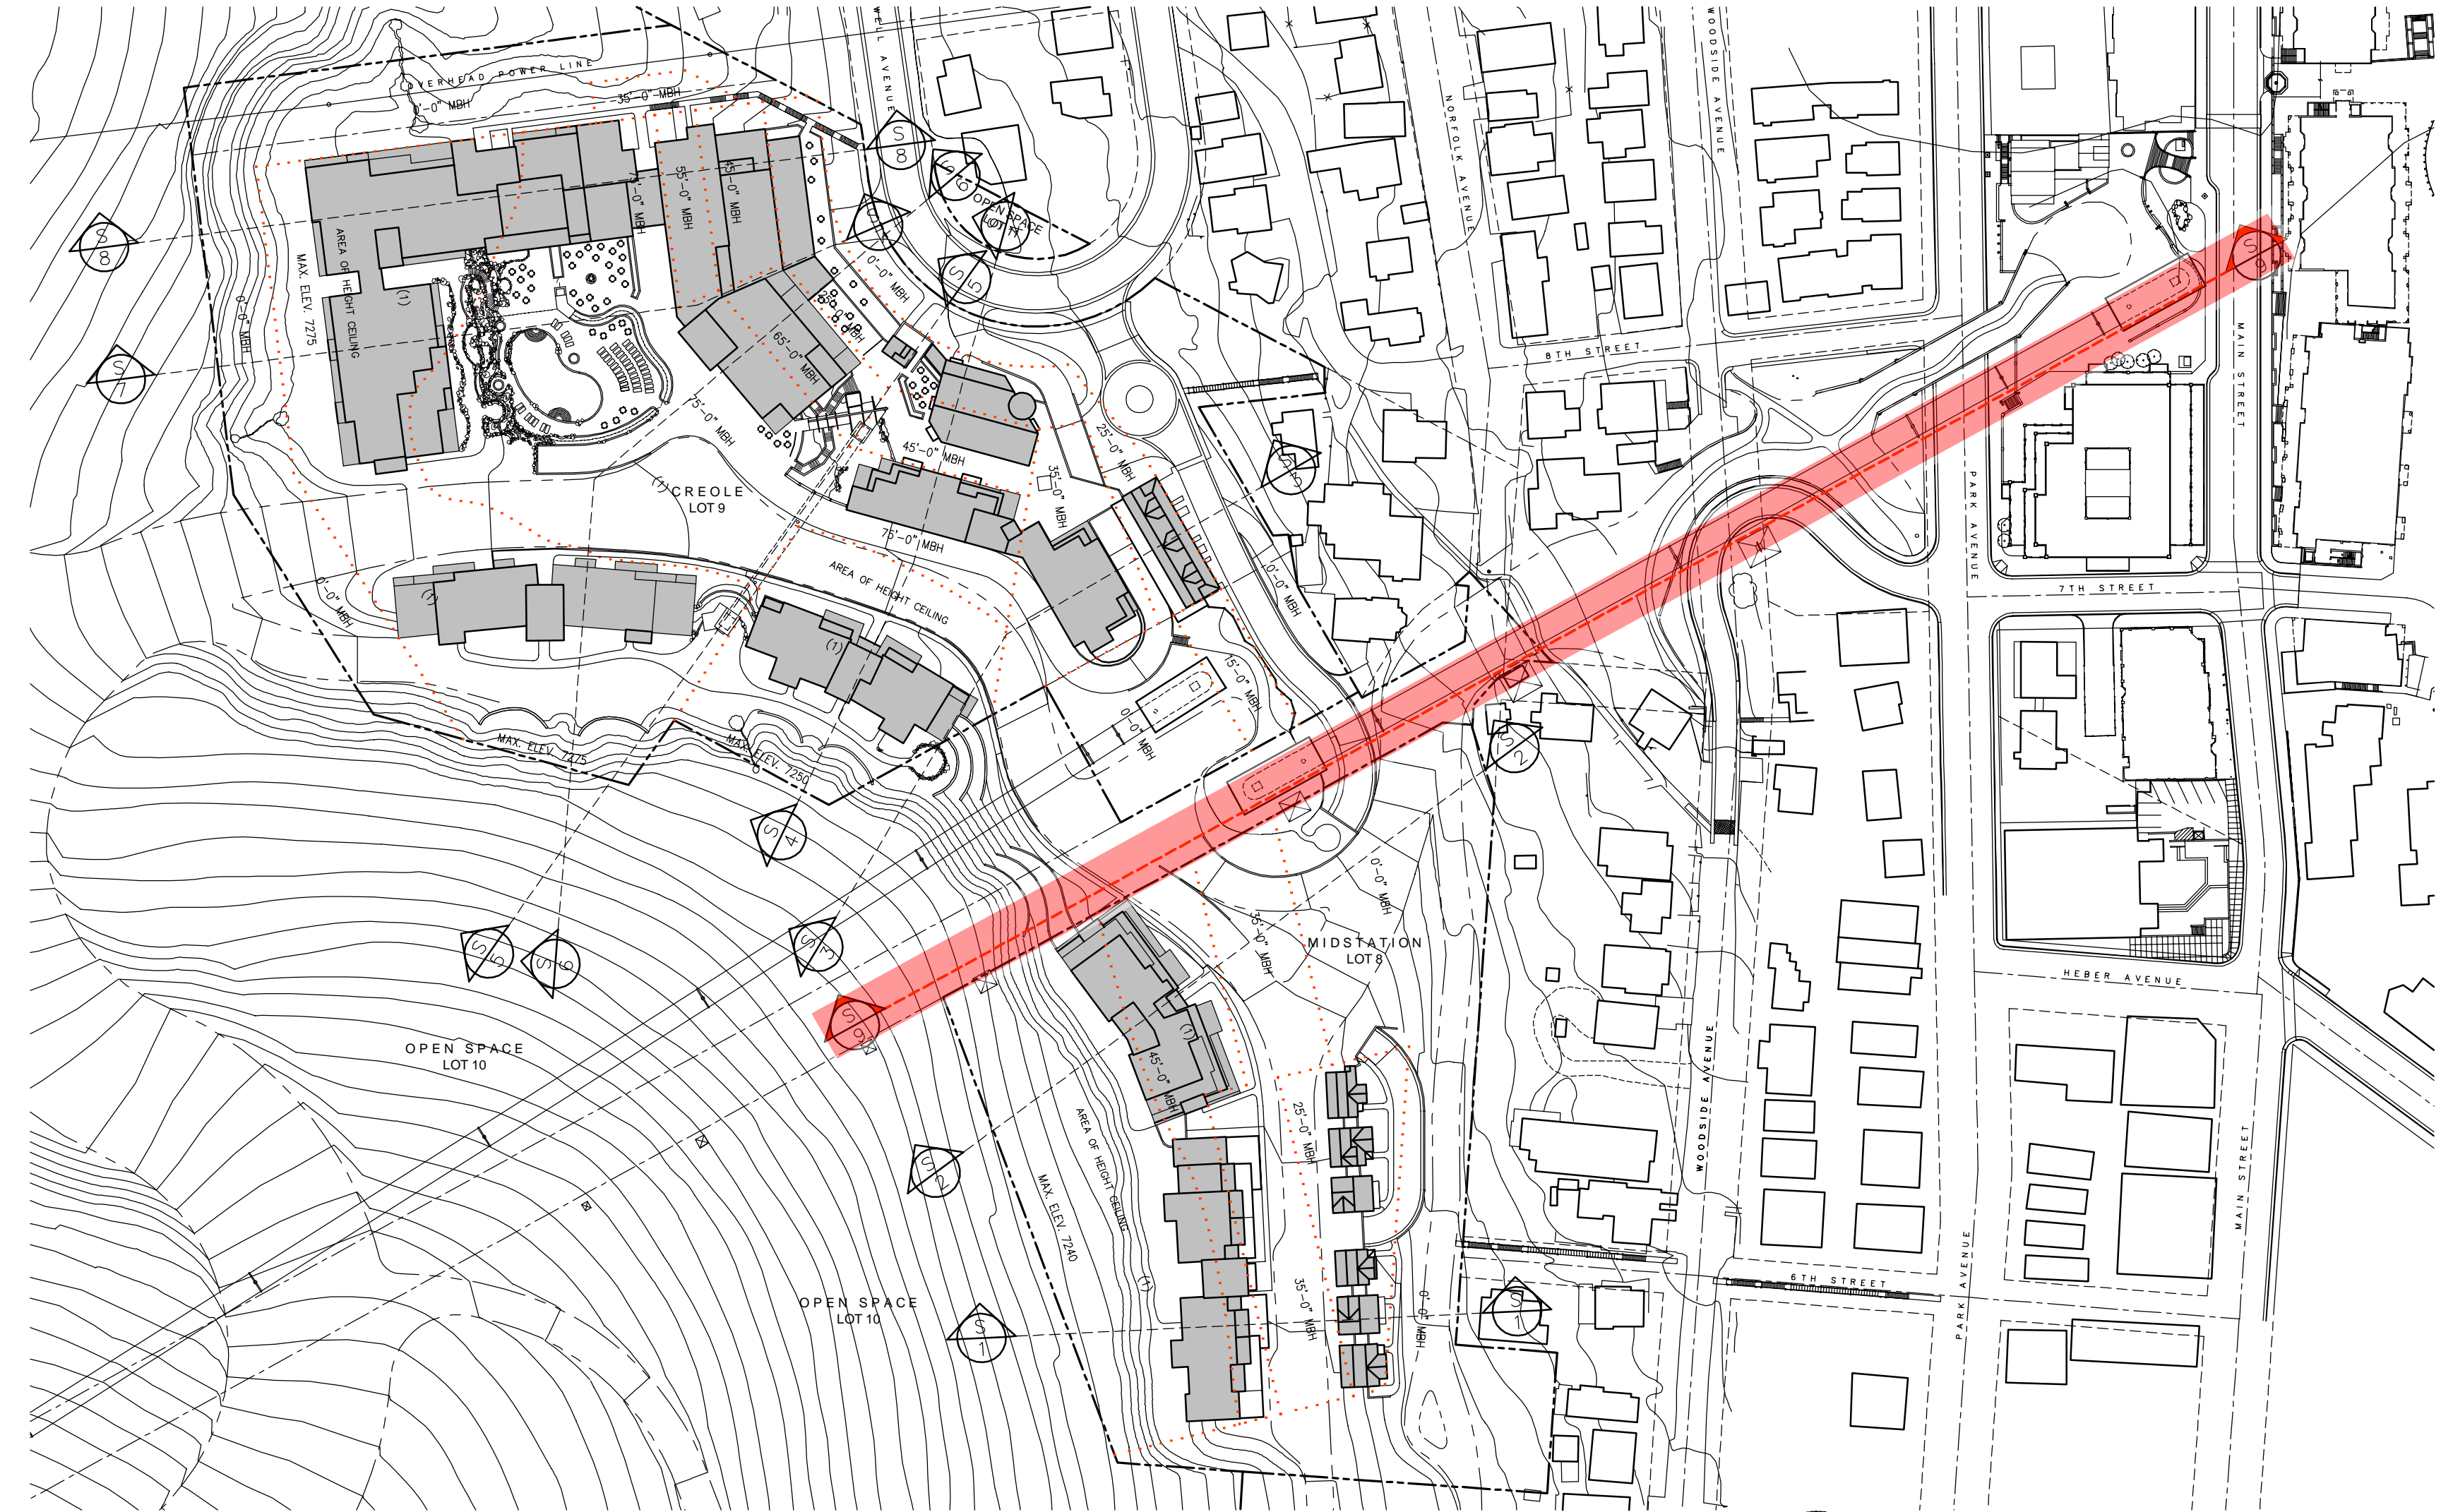

KEY PLAN

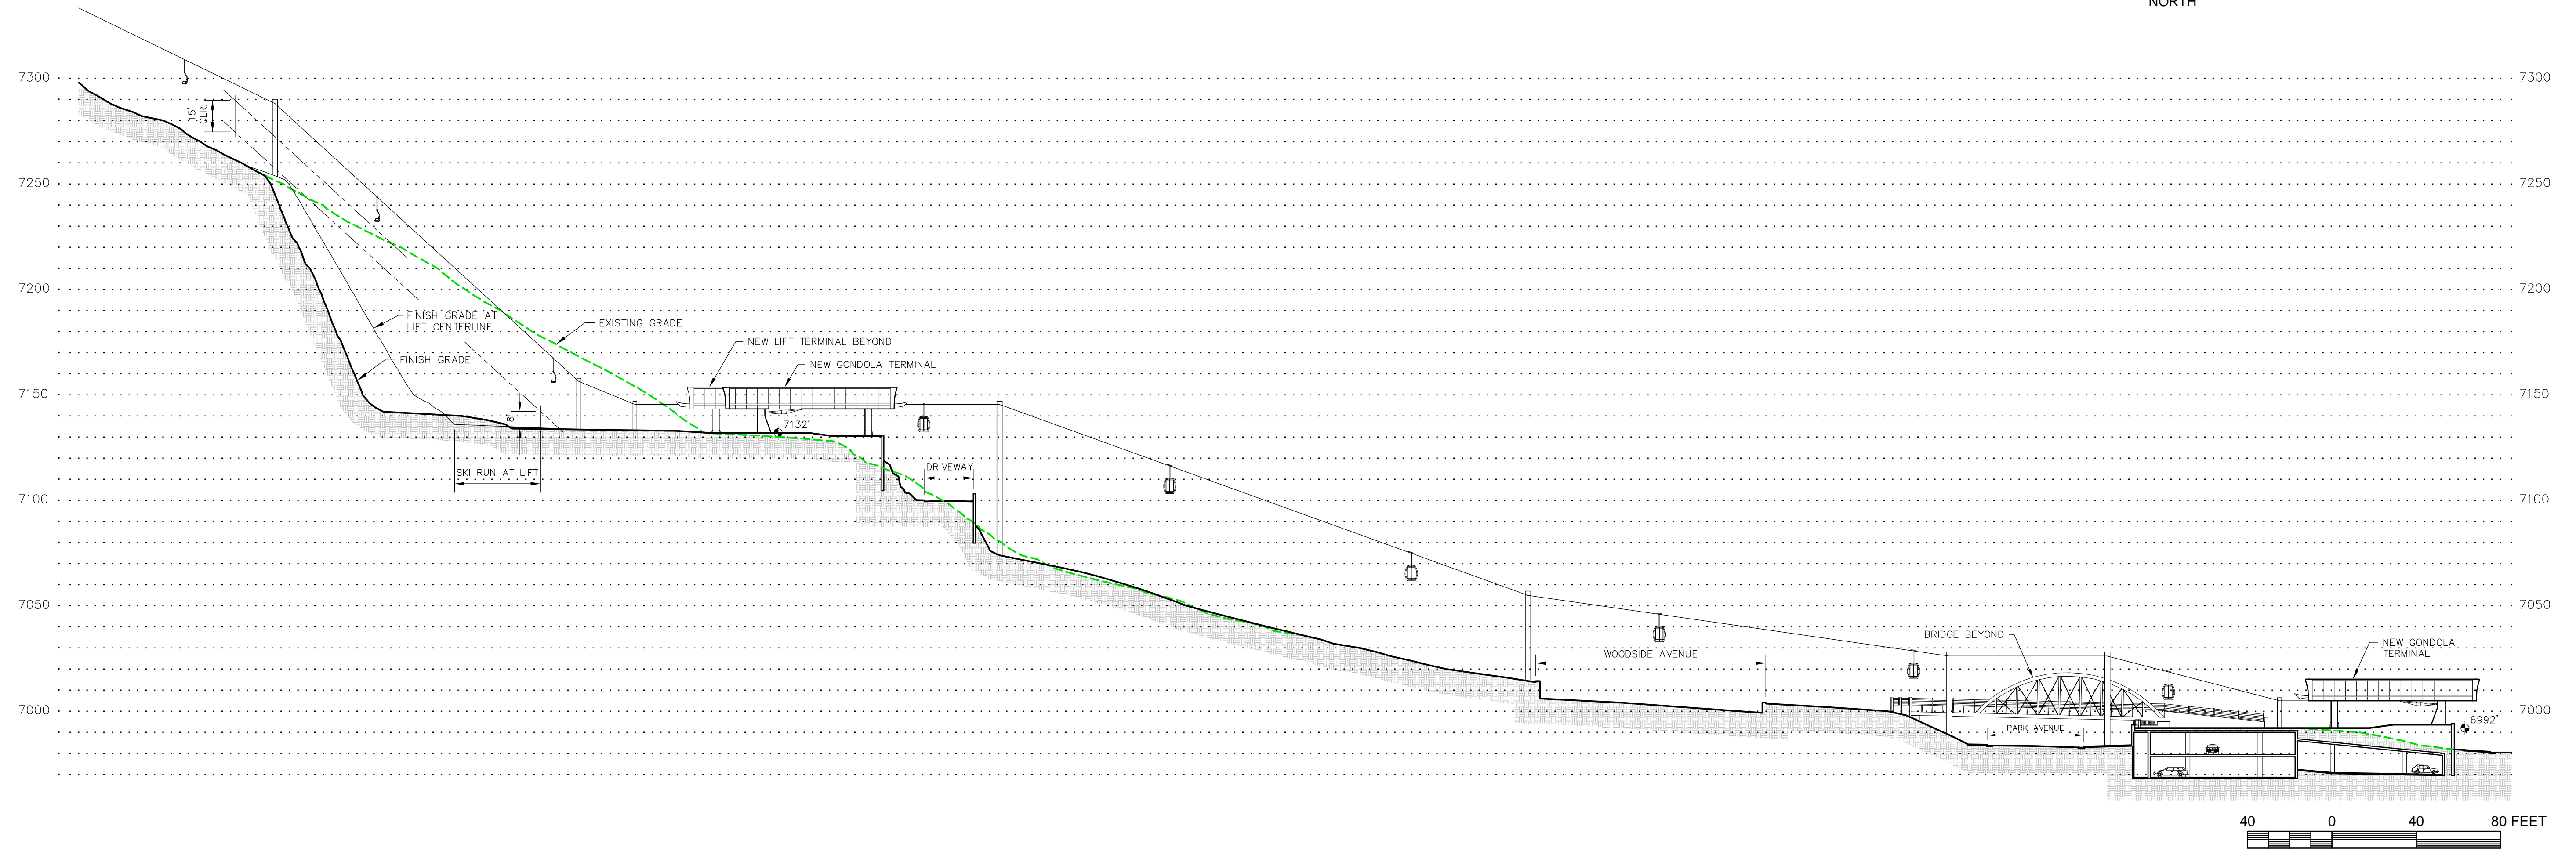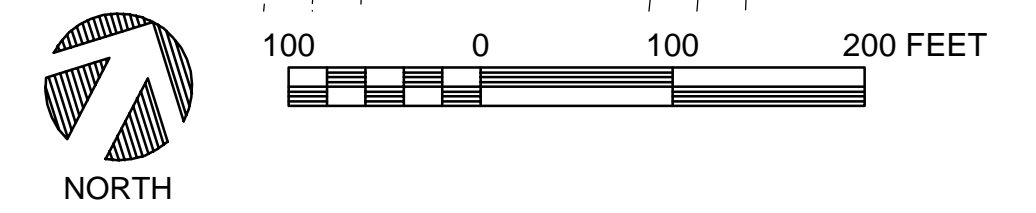

DAVID G. ELDRIDGE, ARCHITECT  
SALT LAKE CITY, UTAH 84103  
PHONE: 801.580.3783  
EMAIL: david@deldredge.com

Applicant: MPE Inc.  
P.O. Box 2429  
Park City, Utah 84060  
(435) 901-2077  
email: psbro23@mac.com

V17.2 - 2017 Refinements #2 to 2009 Submittal  
Site Section

TREASURE - PARK CITY, UTAH

SHEET NO.  
S.9

DATE: 07/20/2017