

Exhibit A: Map and photos of available public art installations

REFERENCE NOTES

1. PAINTED STRIPING
2. TYPICAL CONCRETE GUARDRAIL RE: STRUCT. & A1/AE502
3. PERMANENT SHORING
4. SUSPENDED SLAB EXPANSION JOINT RE: DTL
5. EXPANSION JOINT
6. ROOF LINE ABOVE RE: STRUCT. AND ENLARGED STAIR PLANS
7. ORNAMENTAL METAL GRILL (FUTURE)
8. GALVANIZED BARRIER CABLE
9. F.E.C.
10. TRAFFIC COATING ON ALL PARKING DECK SURFACES EXPOSED TO THE SKY.



Bogue Building
730 Pacific Avenue
Salt Lake City
Utah 84104
801.521.6186 tel
801.539.1916 fax
www.ffkr.com

China Bridge Parking Expansion
Park City UT
Construction Documents

GENERAL NOTES

- A. ALL PARKING STRIPING AND TRAFFIC ARROWS TO BE PAINTED MARKINGS
- B. REFERENCE STRUCTURAL FOR LOCATIONS AND SIZES OF ALL EXPANSION JOINTS.



DATE	STATUS
3.23.2005	CD
8.02.2005	permit set

PROJECT NUMBER	4100
CAD DWG FILE	ae102.dwg
DRAWN BY	et
CHECKED BY	

SCALE	1/16" = 1'-0"
-------	---------------

PARKING
STRUCTURE
PLANS
LEVELS 3&4

AE102

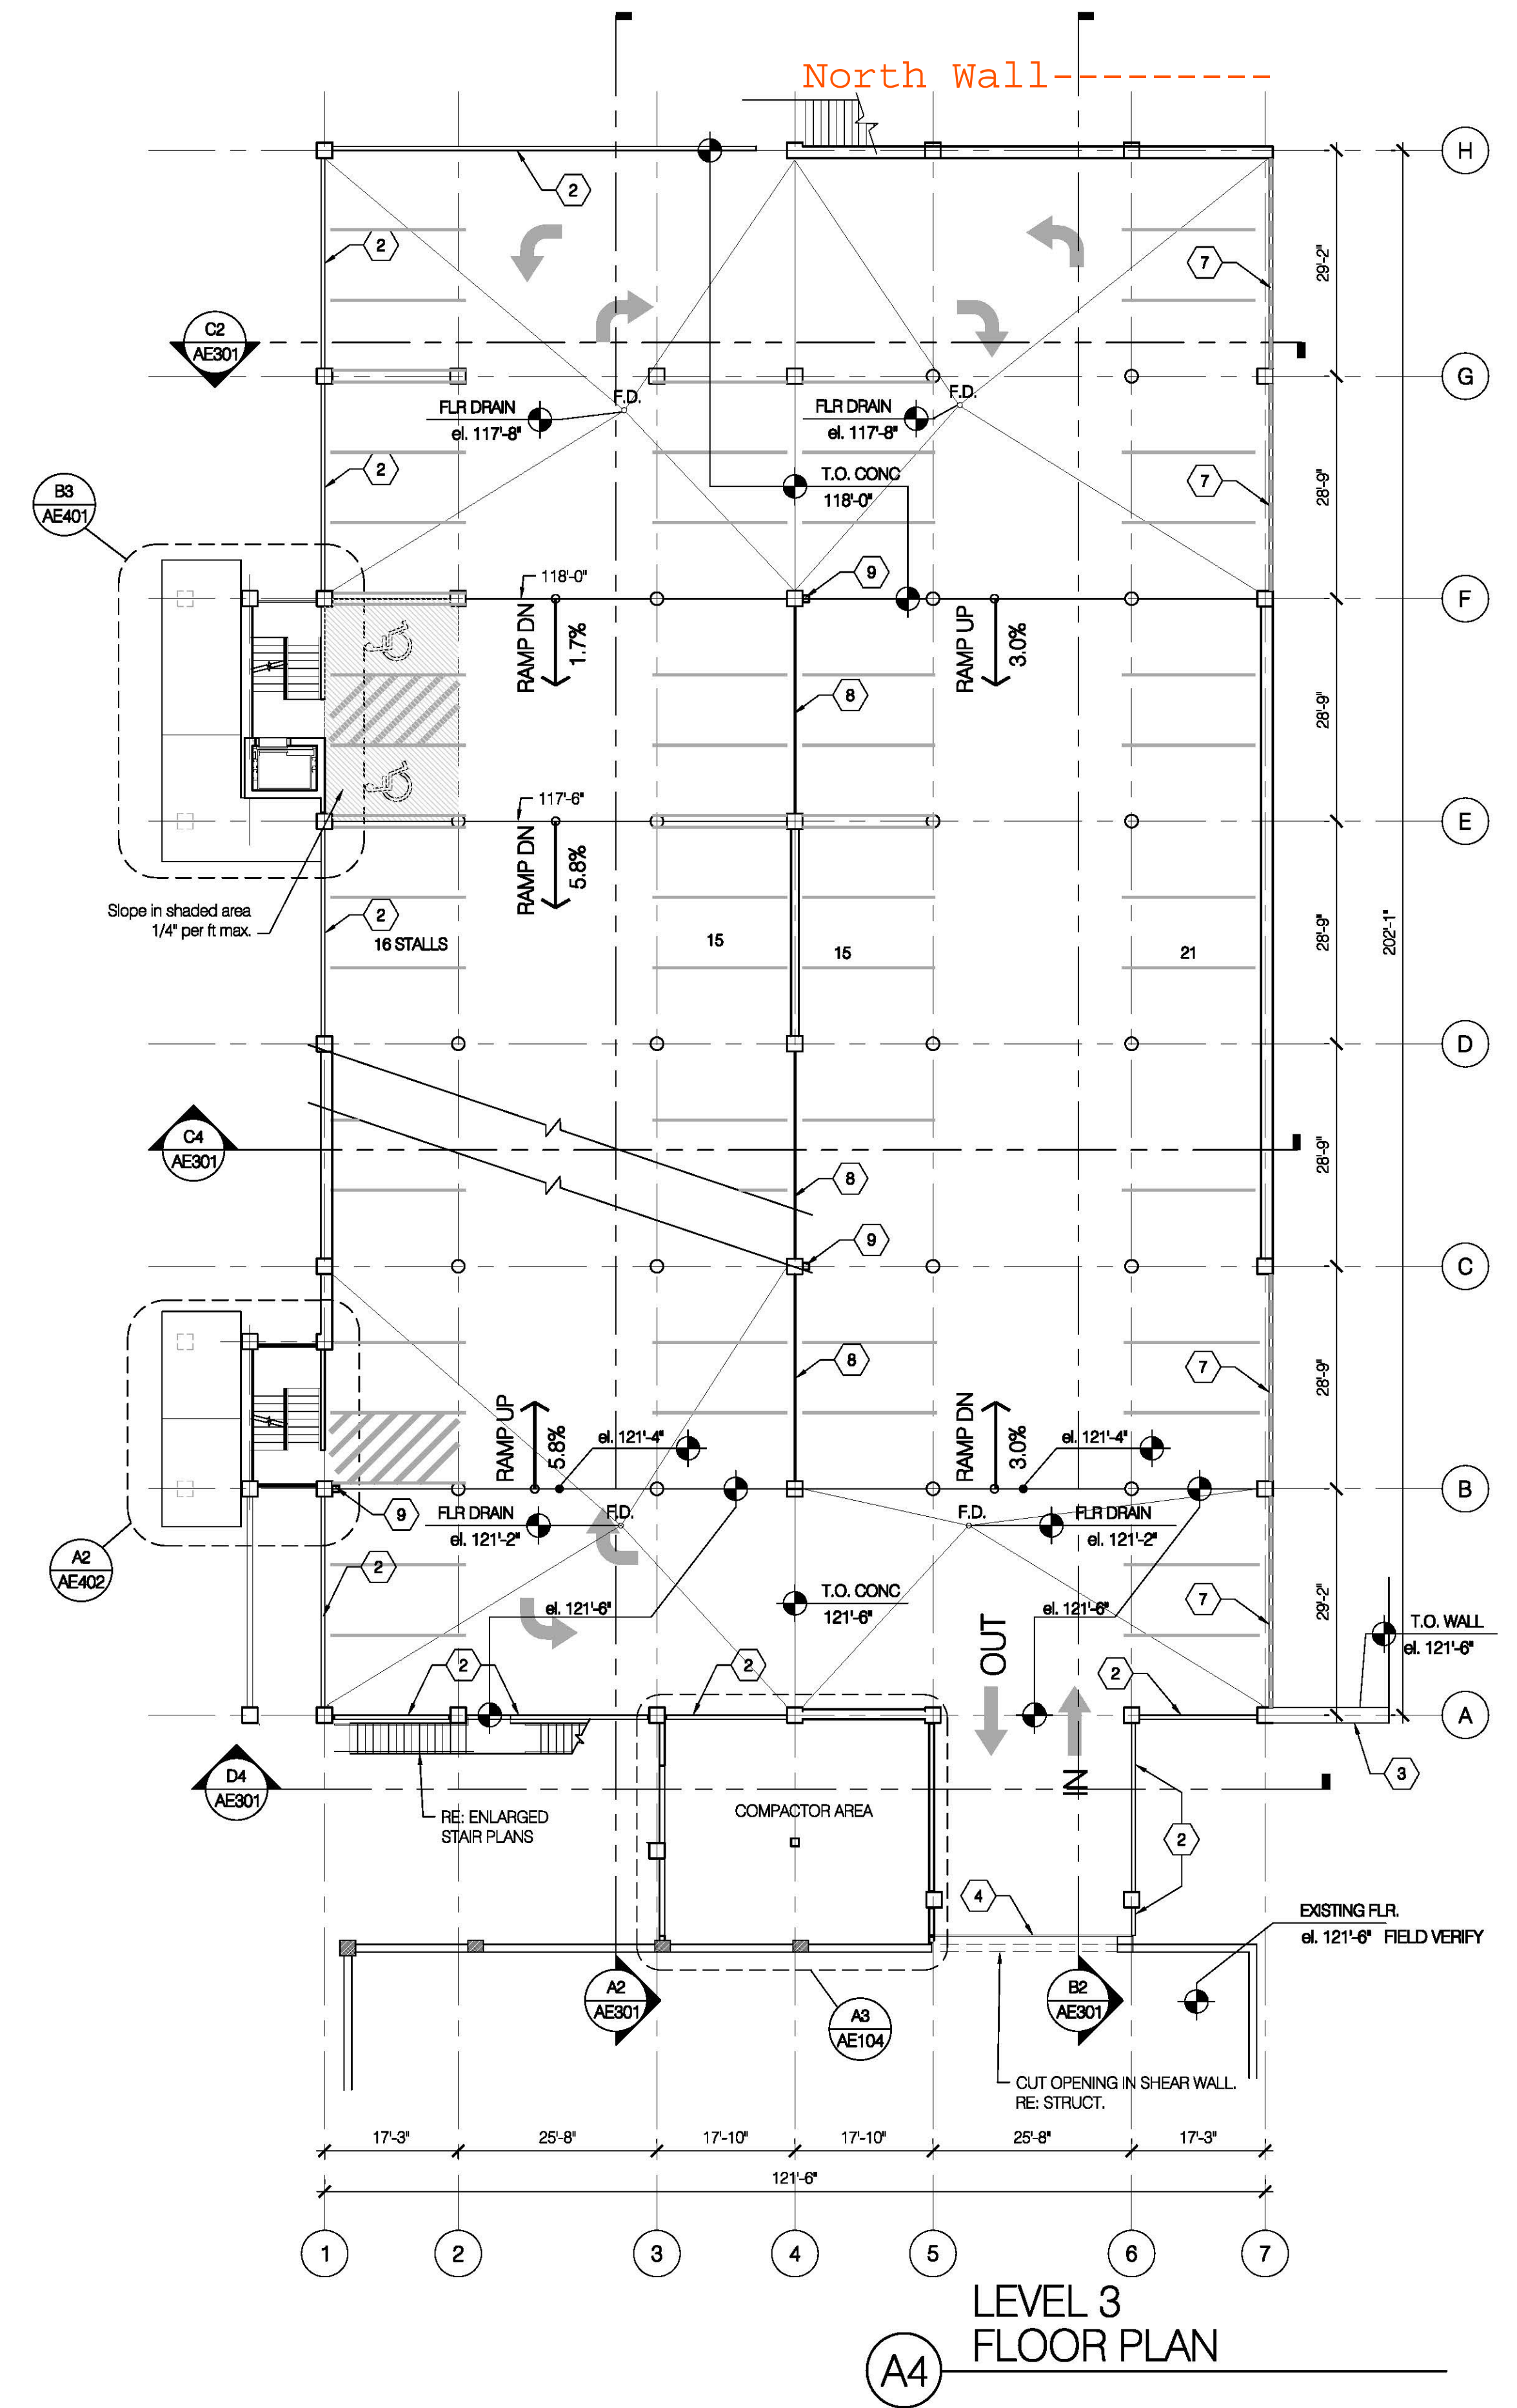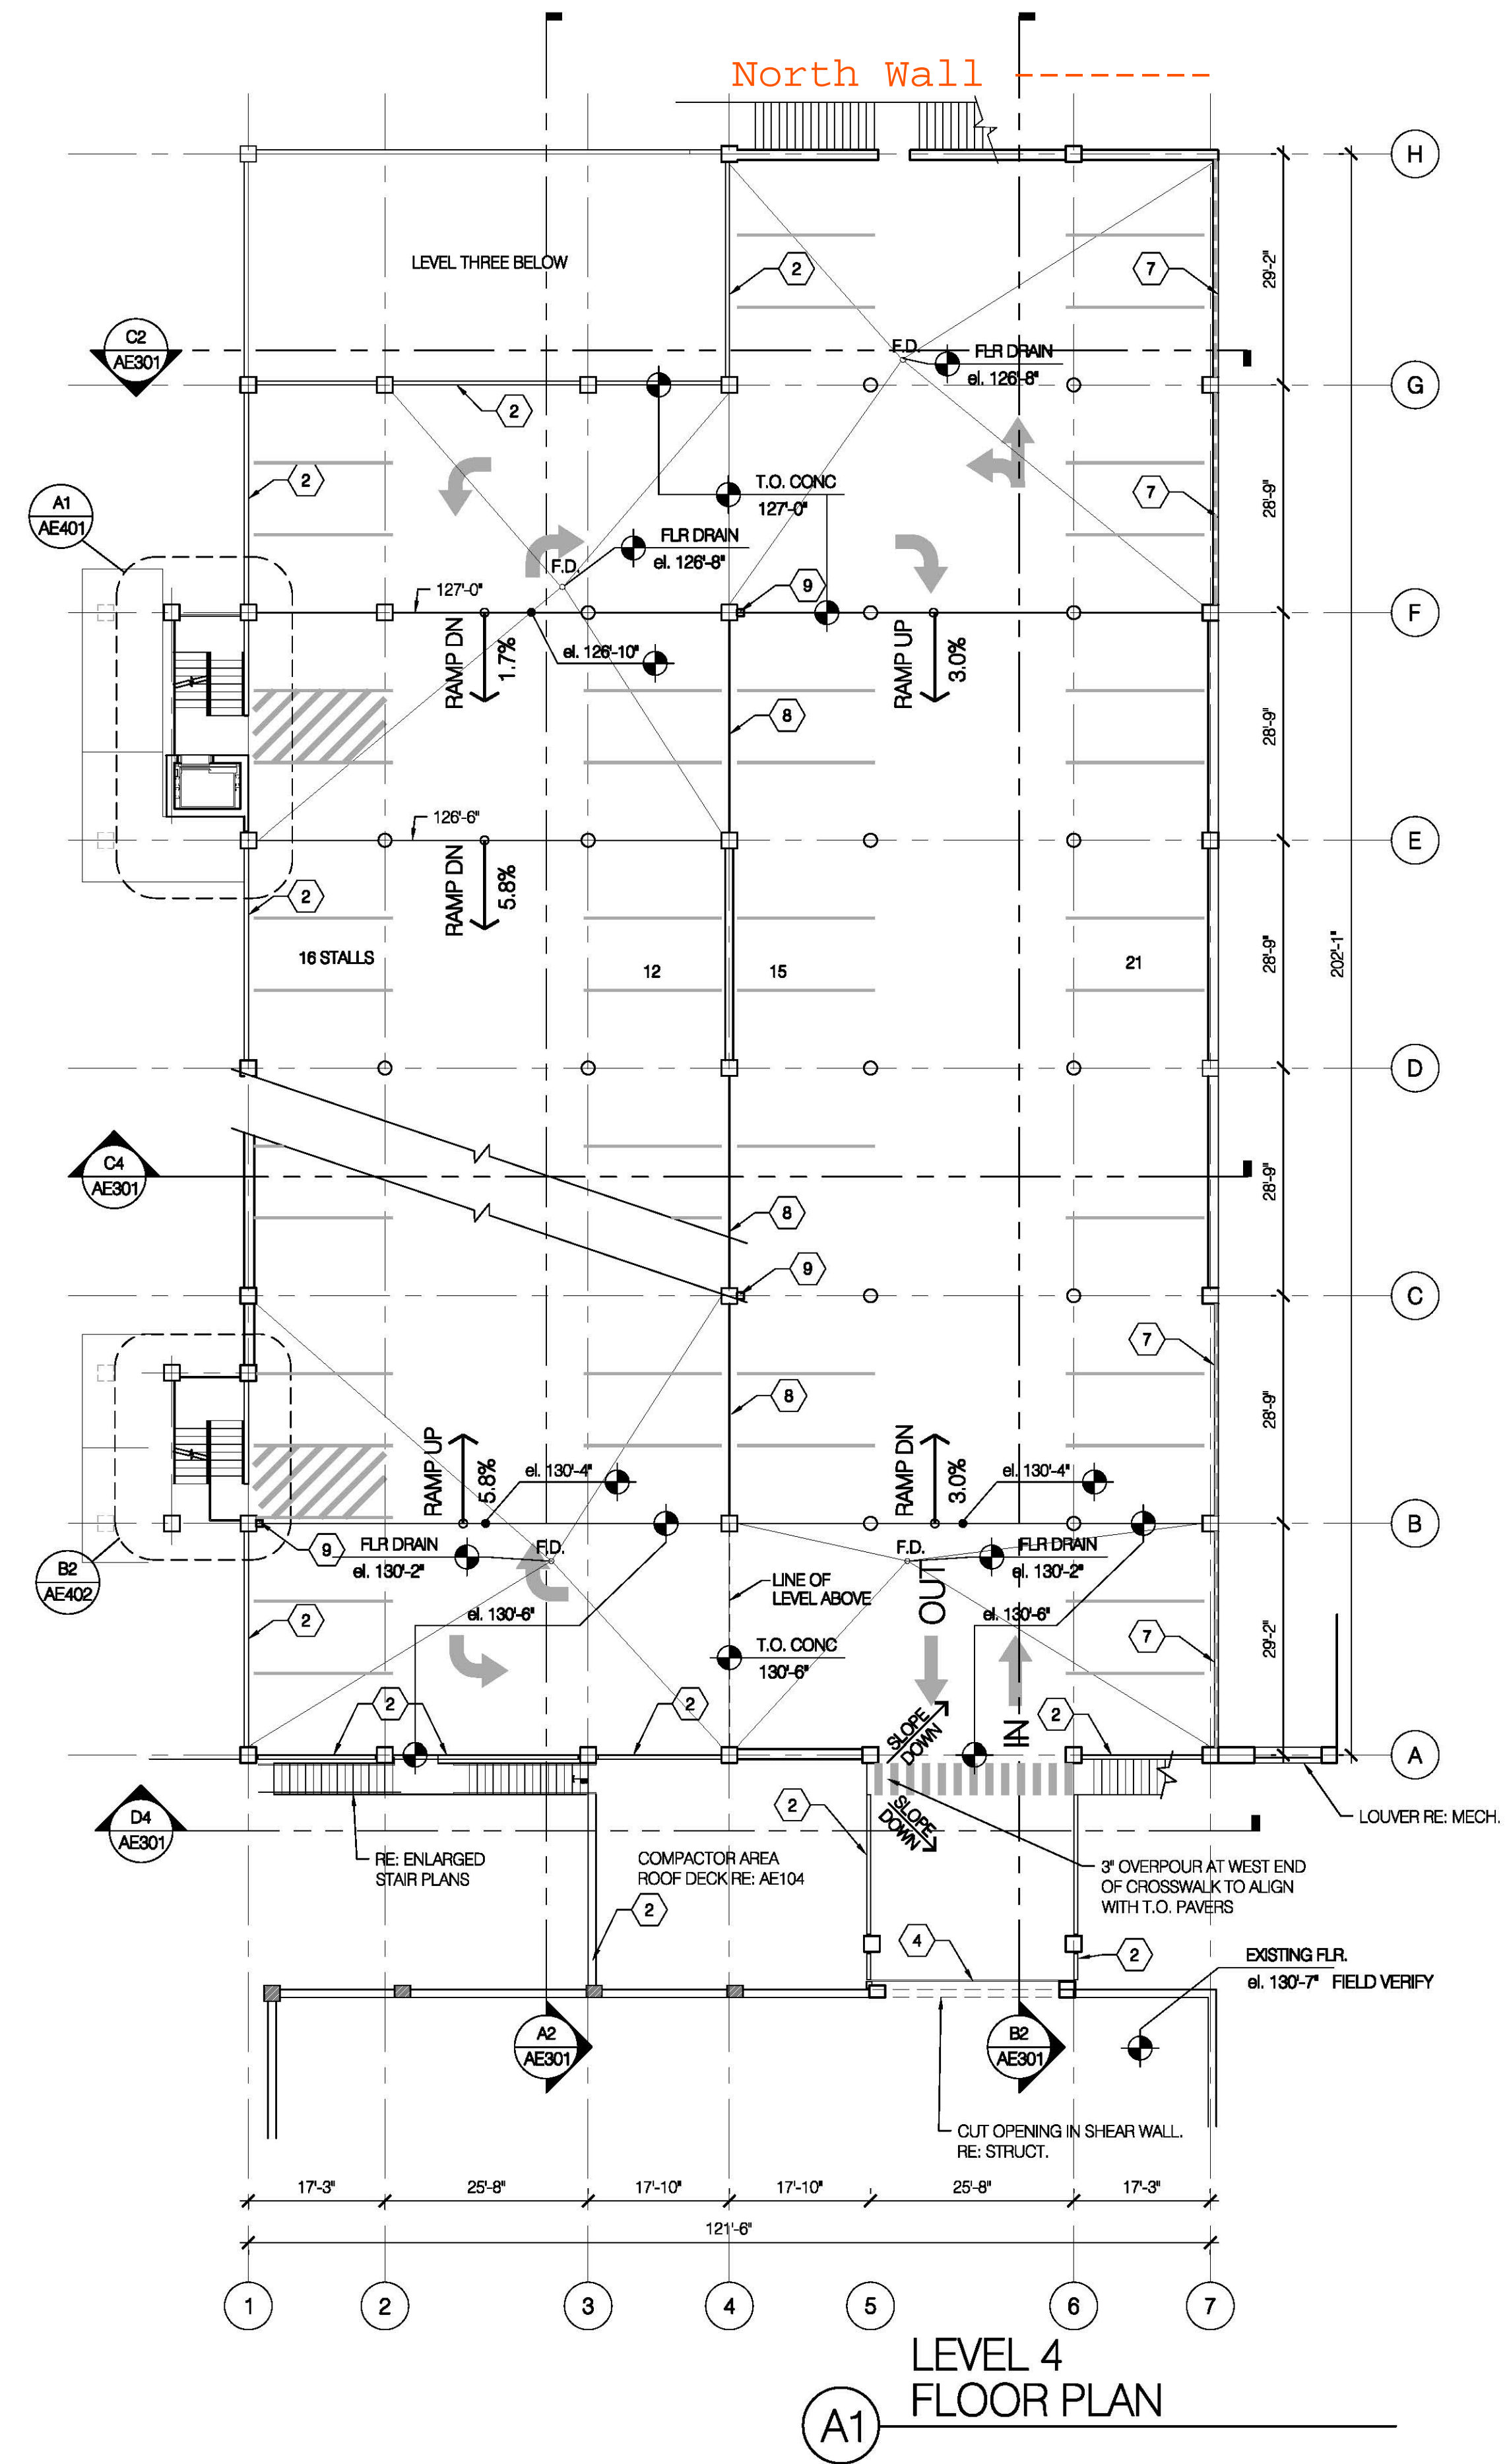



Level 1N



Level 2N - KPCW



Level 3N



Level 4N